


PROPOSED REAR ELEVATION (unchanged)

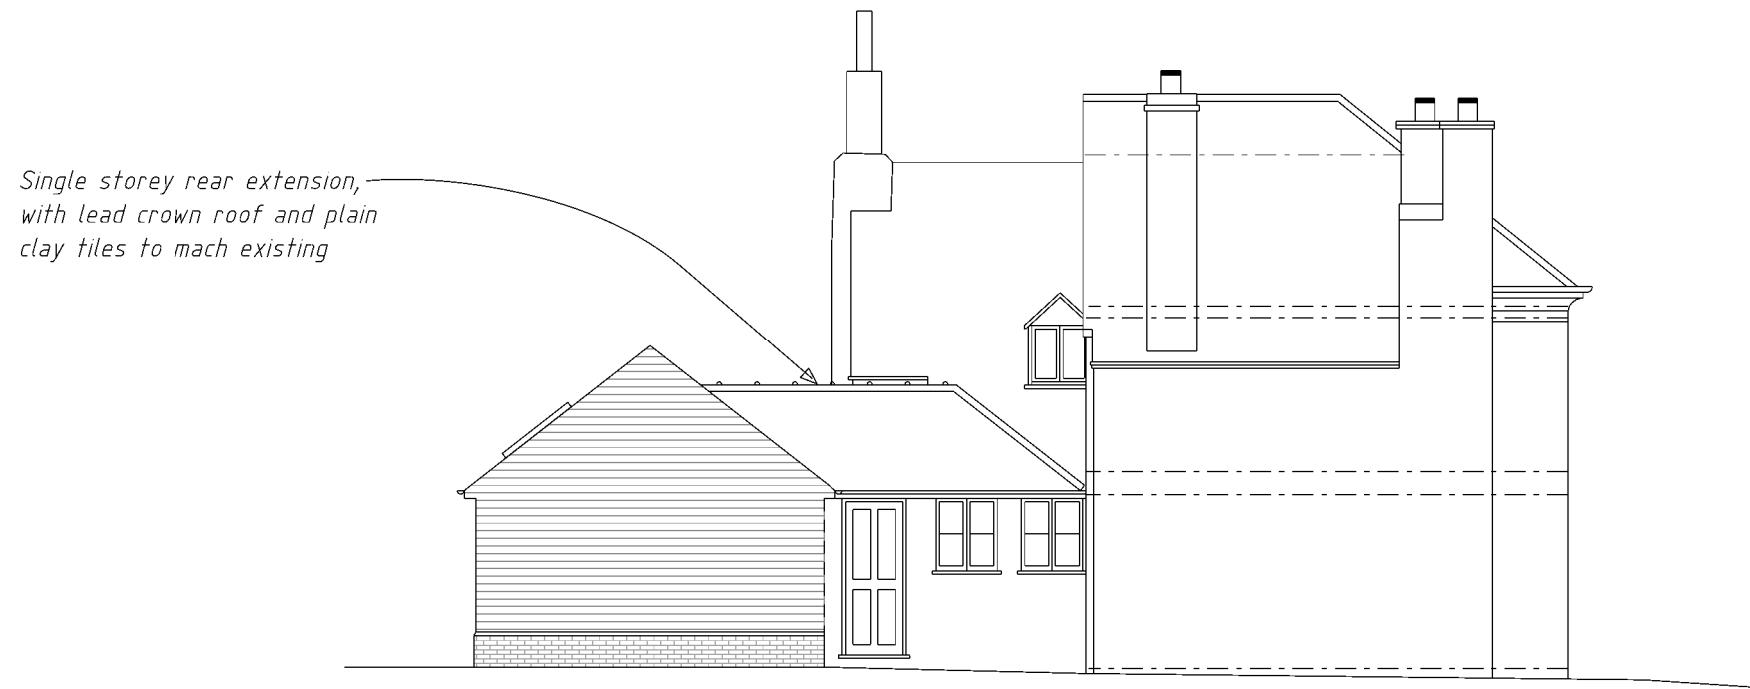

PROPOSED SIDE(S) ELEVATION (unchanged)

SCALE 1:100 @A3


7 Bury Street

7 BURY STREET, RUISLIP MIDDLESEX, HA4 7SX			
FOR MR & MRS SILVER			
PROPOSED INFILL REAR EXTENSION PROPOSED ELEVATIONS 2 OF 2			
1:100@A3	APR '24	DRAWN	INSPECTED
SHR3	09	-	
BLACKWOOD - ARCHITECTS 3 Carrera House Gatehouse Close Aylesbury HP19 8DP			