


PROPOSED REAR ELEVATION

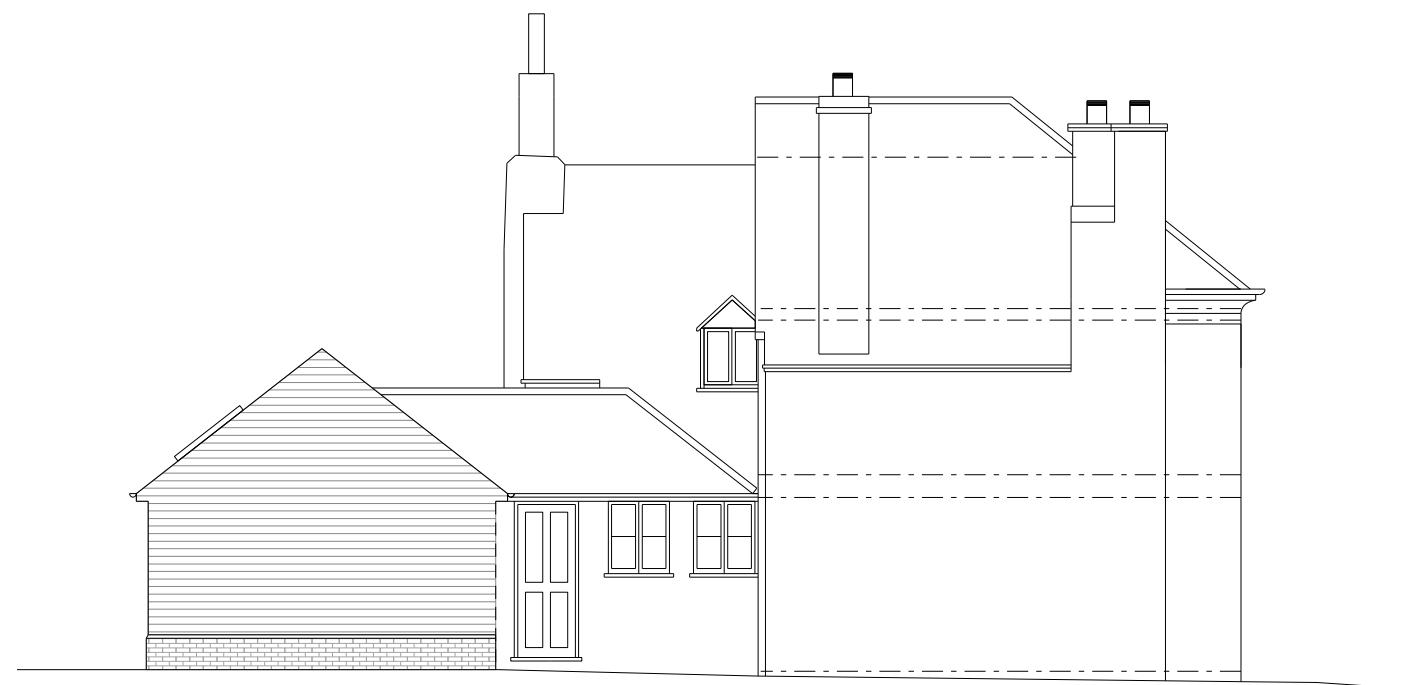

SCALE 1:100 @A3

 0 0.5 1 2 5m

PROPOSED SIDE(S) ELEVATION (unchanged)

7 Bury Street

7 BURY STREET, RUISLIP MIDDLESEX, HA4 7SX		
FOR MR & MRS SILVER		
PROPOSED ELEVATIONS 2		
1:100@A3	AUG '25	DRAWN INSPECTED
SHR4	11	-
BLACKWOOD - ARCHITECTS 3 Carrera House Gatehouse Close Aylesbury HP19 8DP		
Tel: 01296 399959		