



EXISTING FRONT ELEVATION

EXISTING TIMBER LINTEL  
REMOVED  
EXISTING GARAGE OPENING TO  
BE BRICKED UP AND MATCH  
EXISTING IN COLOUR, TEXTURE  
AND COURSING  
BRICKWORK BELOW DPC TO BE  
FROST PROOF AND MATCH  
EXISTING DETAIL

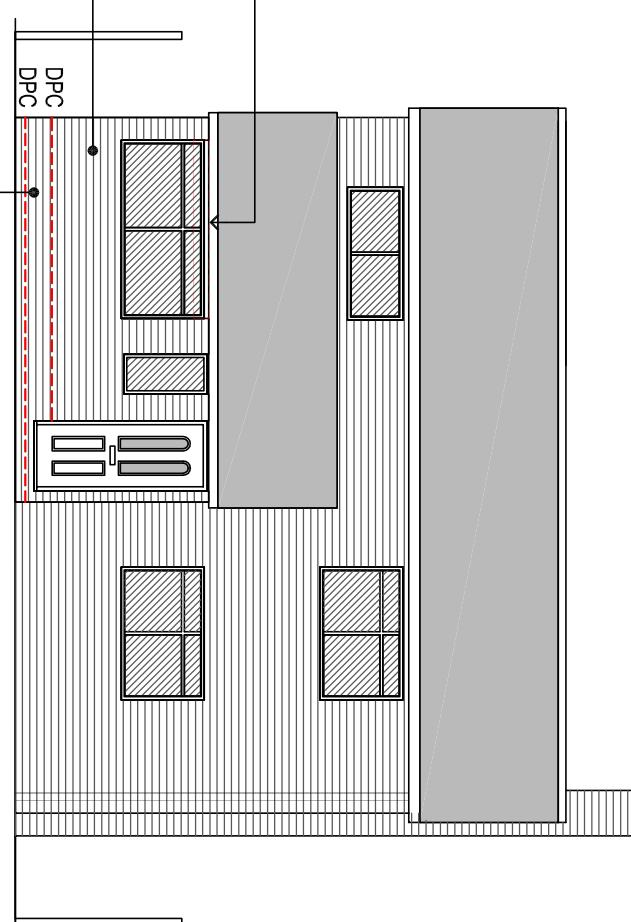


PROPOSED FRONT ELEVATION

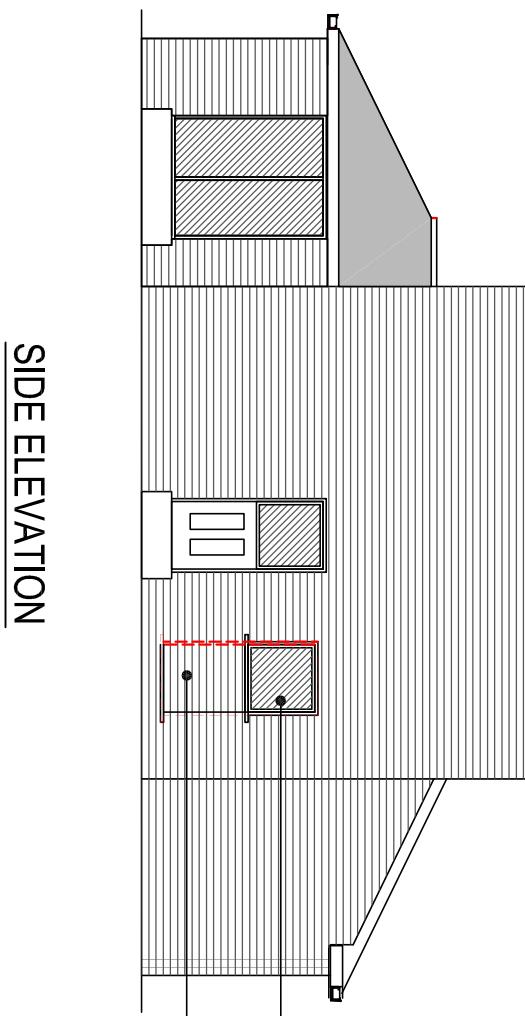

SIDE ELEVATION

NEW DOOR TO CONVERTED  
GARAGE  
EXISTING ROOF VOID TO BE  
INSULATED WITH 300mm  
ROCKWALL INSULATION QUILT  
EXISTING  
NEW WINDOW SIZED TO SUIT  
EXISTING DOOR OPENING.  
STYLE OF WINDOW TO SUIT  
EXISTING  
EXISTING GARAGE OPENING  
TO BE BRICKED UP AND  
MATCH EXISTING IN COLOUR,  
TEXTURE AND COURSING  
RAISED FLOOR TO GARAGE

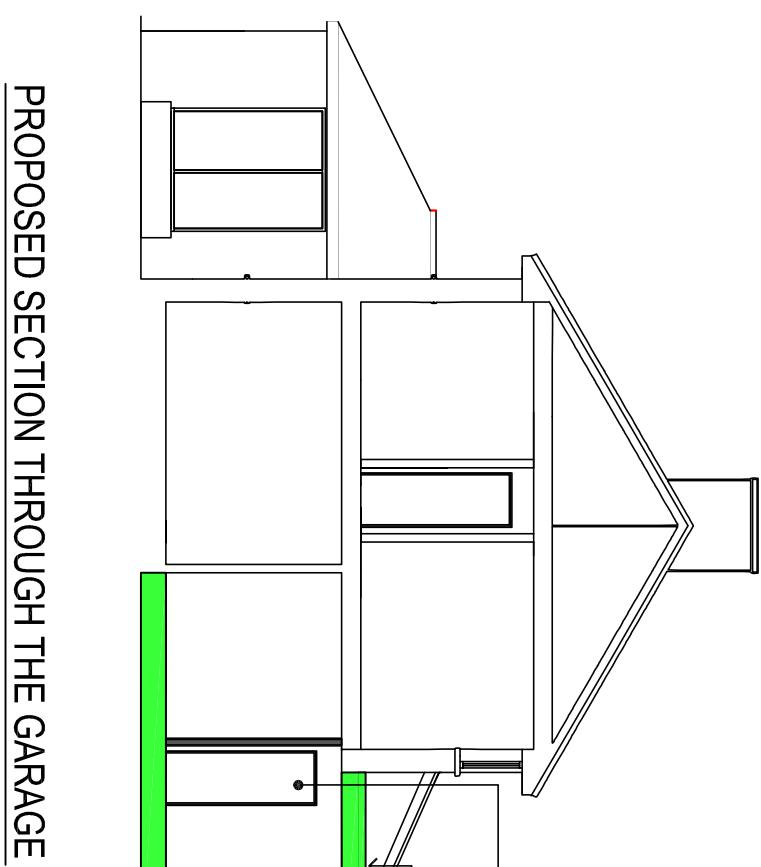

Project	8 WYE CLOSE RUISLIP MIDDLESEX		
Title	ELEVATIONS		

Drawn	Date	Checked	Approved
CDL	April 2020		

Scale 1:100

Size  A4  A3

A1  A0

Issue  Planning  Tender

Construction