




EXISTING FRONT ELEVATION
1:100

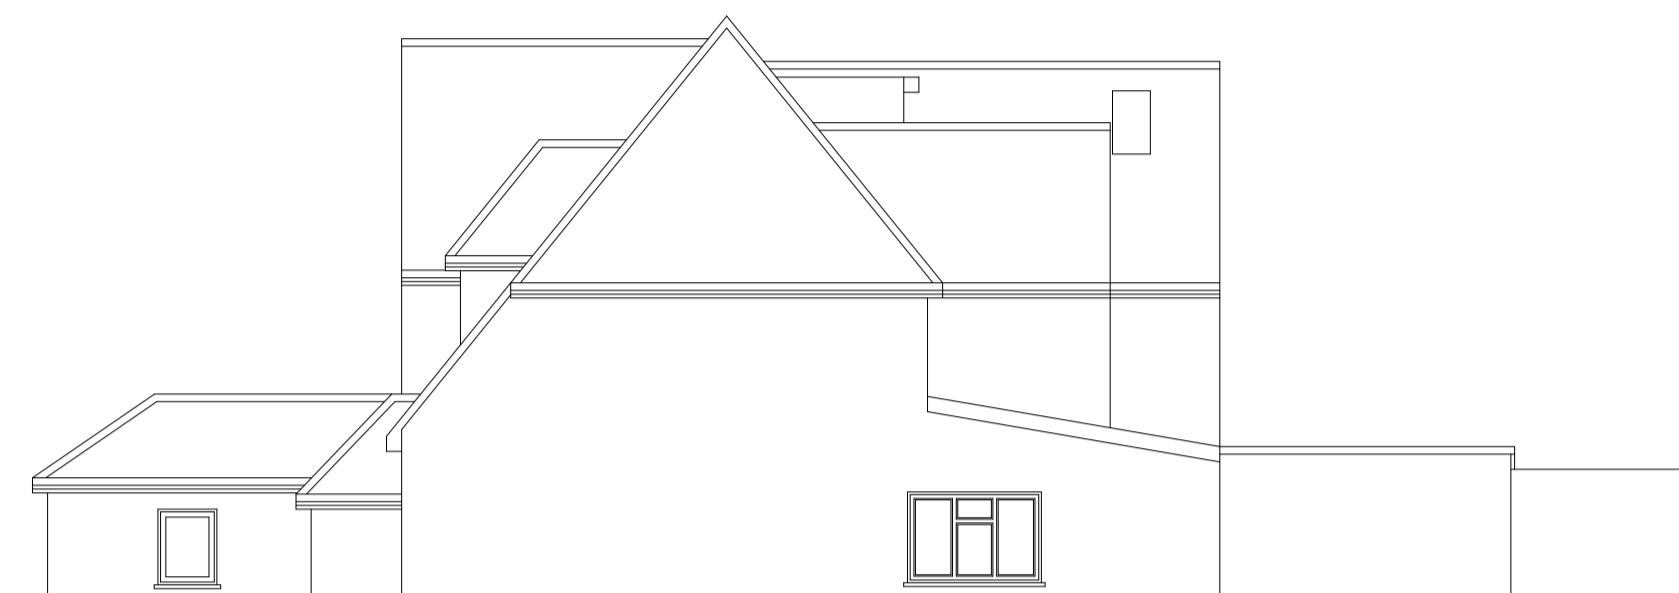


EXISTING SIDE ELEVATION
1:100




LOCATION PLAN
1:1250



EXISTING REAR ELEVATION
1:100

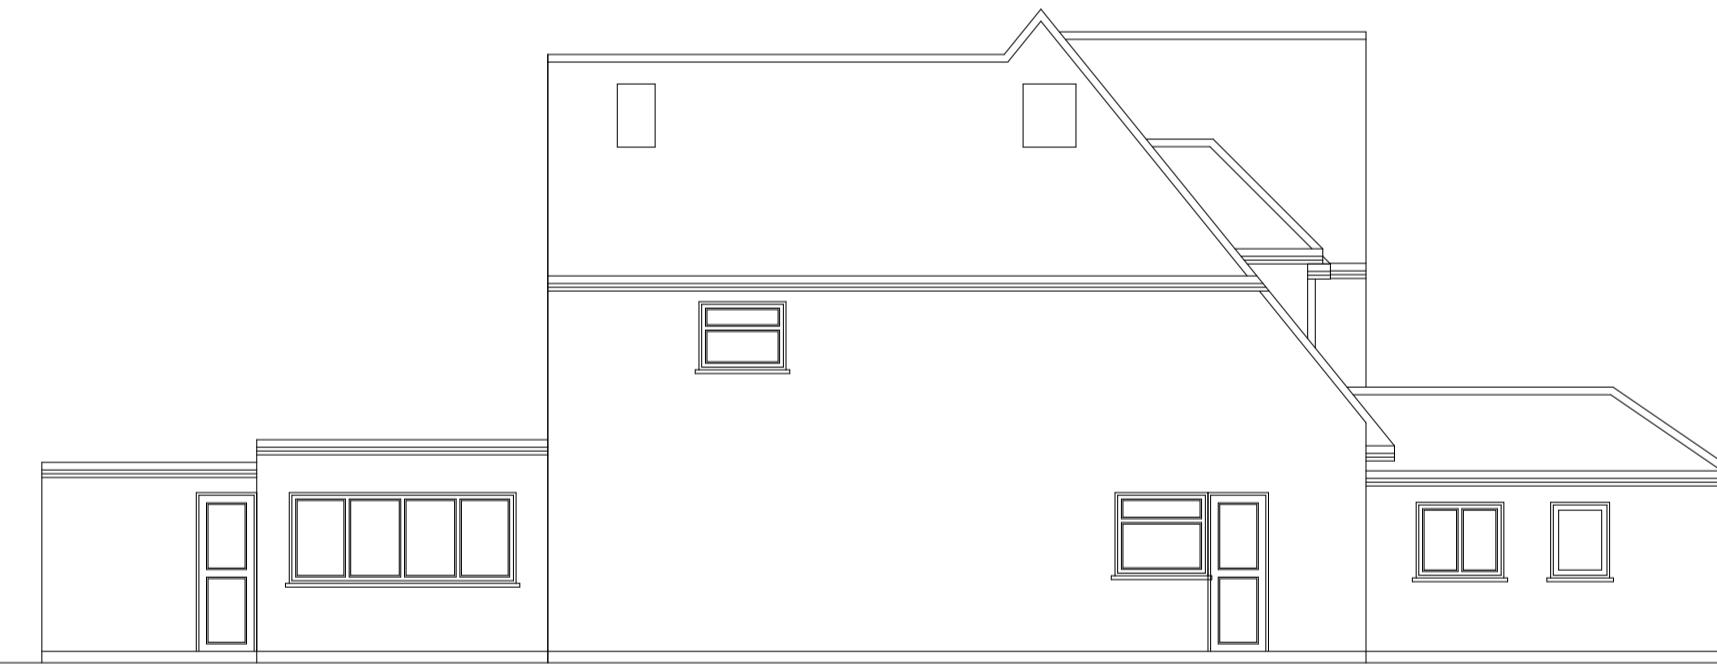

EXISTING SIDE ELEVATION
1:100

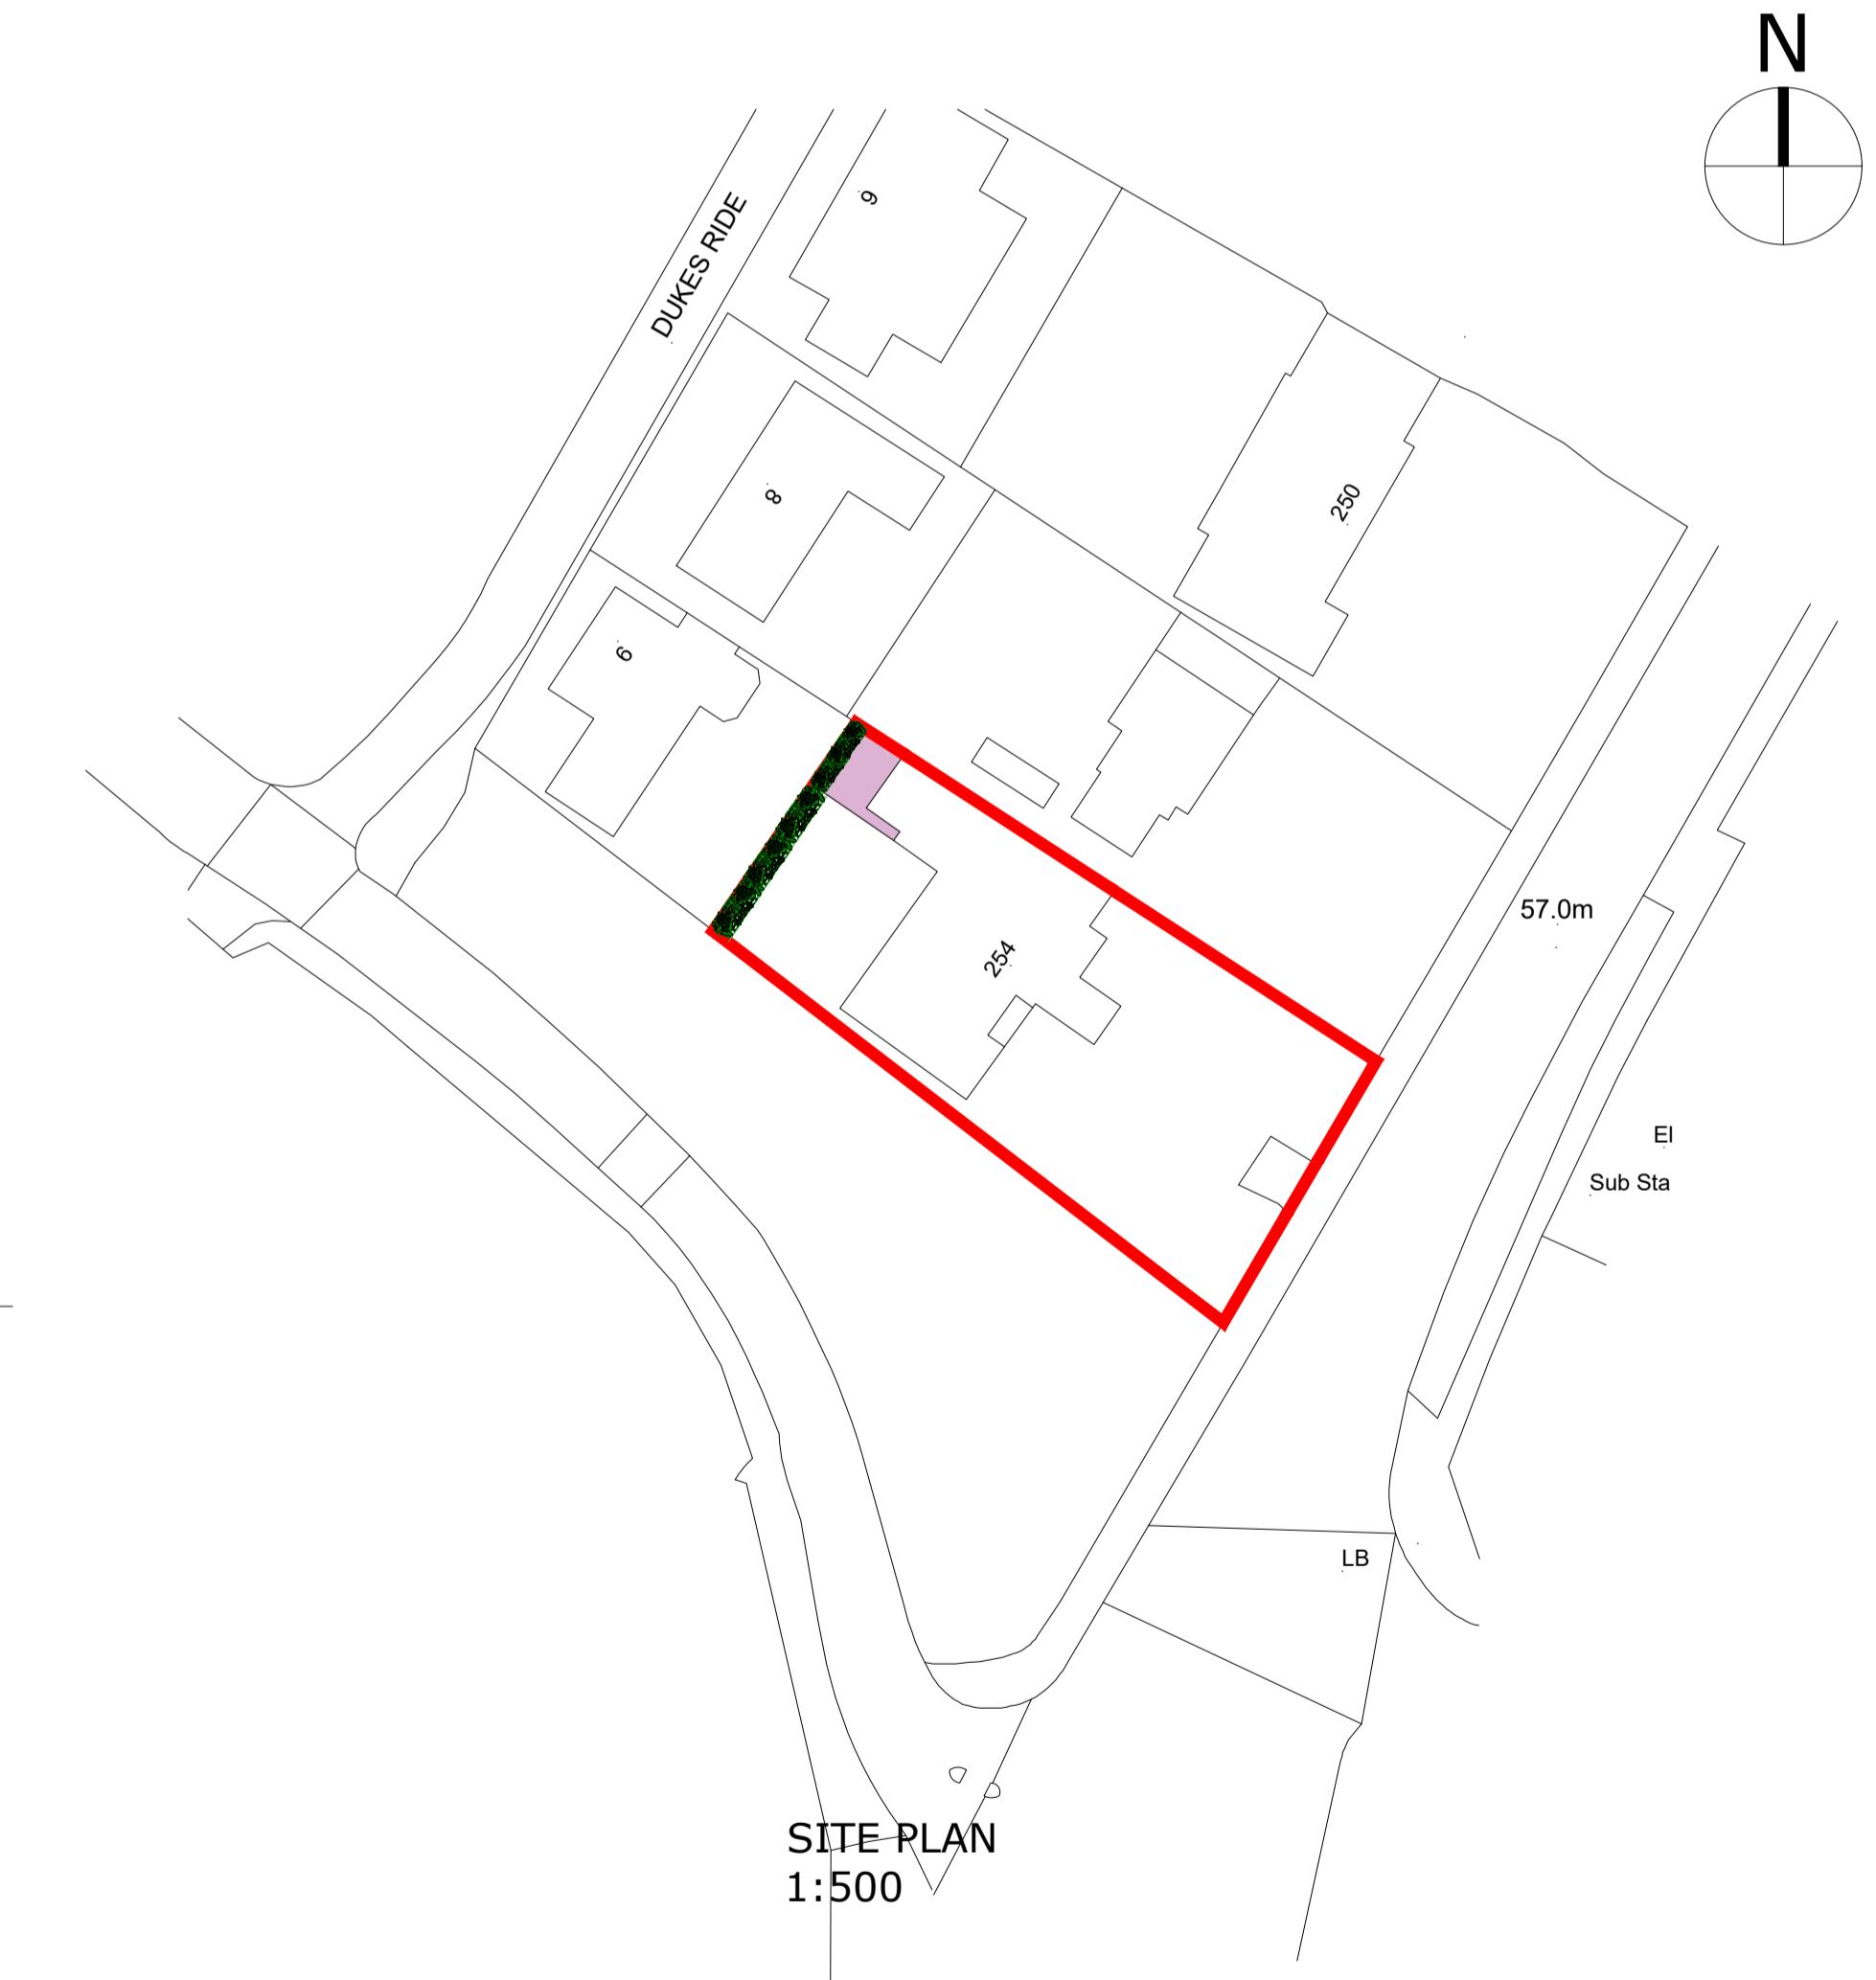

Consilio		RTPI Chartered Town Planner	IMPORTANT NOTE: ALL 1. ALL GUTTERS, FOUNDATIONS AND DOWN PIPES TO REMAIN WITHIN THE BOUNDARY LINES OF THE SUBJECT PROPERTY. 2. ALL PLANS ARE SUBJECT TO FULL PLANS APPROVAL BY BUILDING CONTROL, NOT BUILDING NOTICE. DISCLAIMER: THESE ARE THE PLANNING DRAWINGS AND SHOULD NOT BE USED FOR STRUCTURAL CALCULATIONS OR ANY ENGINEERING PURPOSE.	REVISION A	DESCRIPTION EXTENSION REDUCED	DATE 24/07/23	DESCRIPTION: SINGLE STOREY REAR EXTENSION	CLIENT / JOB ADDRESS: MR & MRS PATEL 254 SWAKELEYS ROAD ICKENHAM UB10 8AU	DRAWING TITLE PLANNING APPLICATION			
TEL: 01494932288 02039580151	EMAIL: info@consiliotownplanning.co.uk								SCALE 1:100, 1:500 & 1:1250	@ A1	STATUS	PA
									DATE 19/05/2023		CHECKED	HM
									JOB.NO. 254-23-01		DRAWN	SG
									DWG.NO. PA-02		REVISION	A