




EXISTING FRONT ELEVATION  
1:100

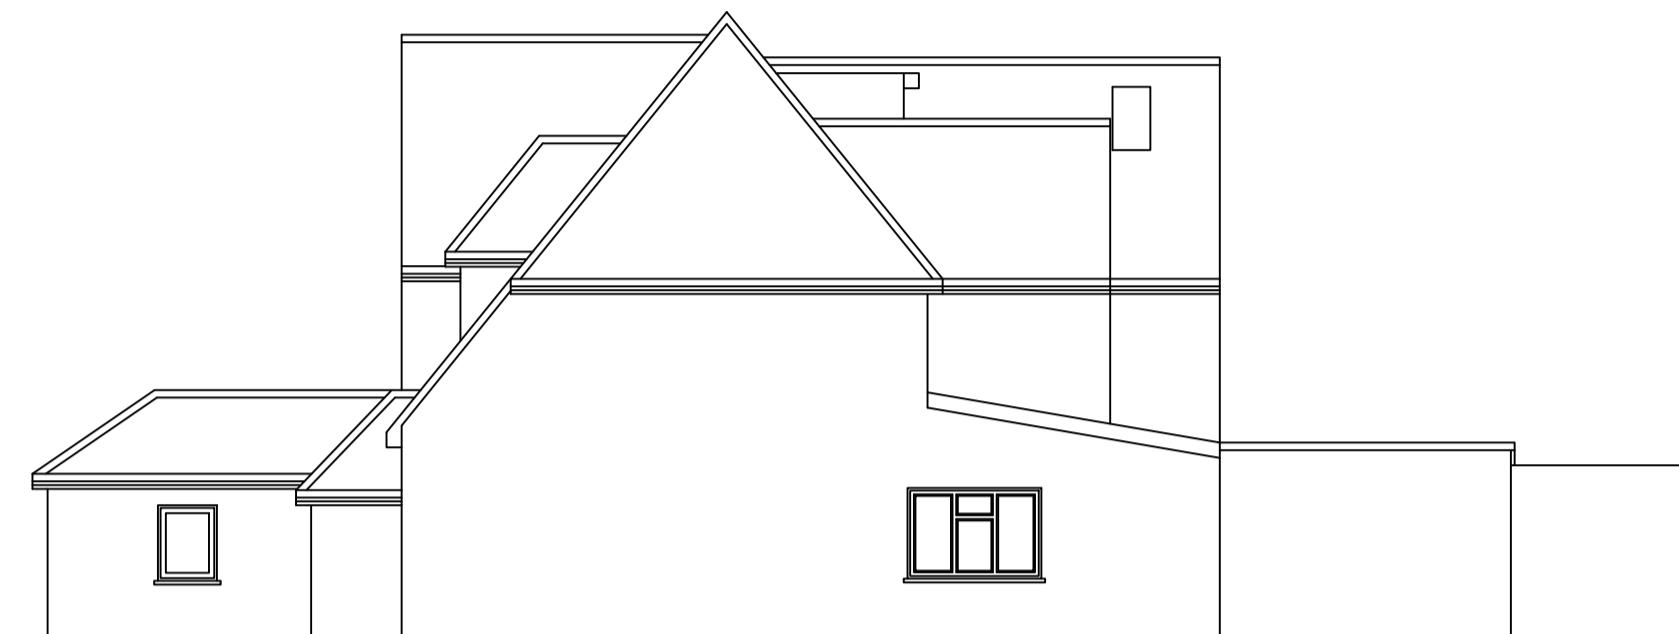


EXISTING SIDE ELEVATION  
1:100



LOCATION PLAN  
1:1250



EXISTING REAR ELEVATION  
1:100

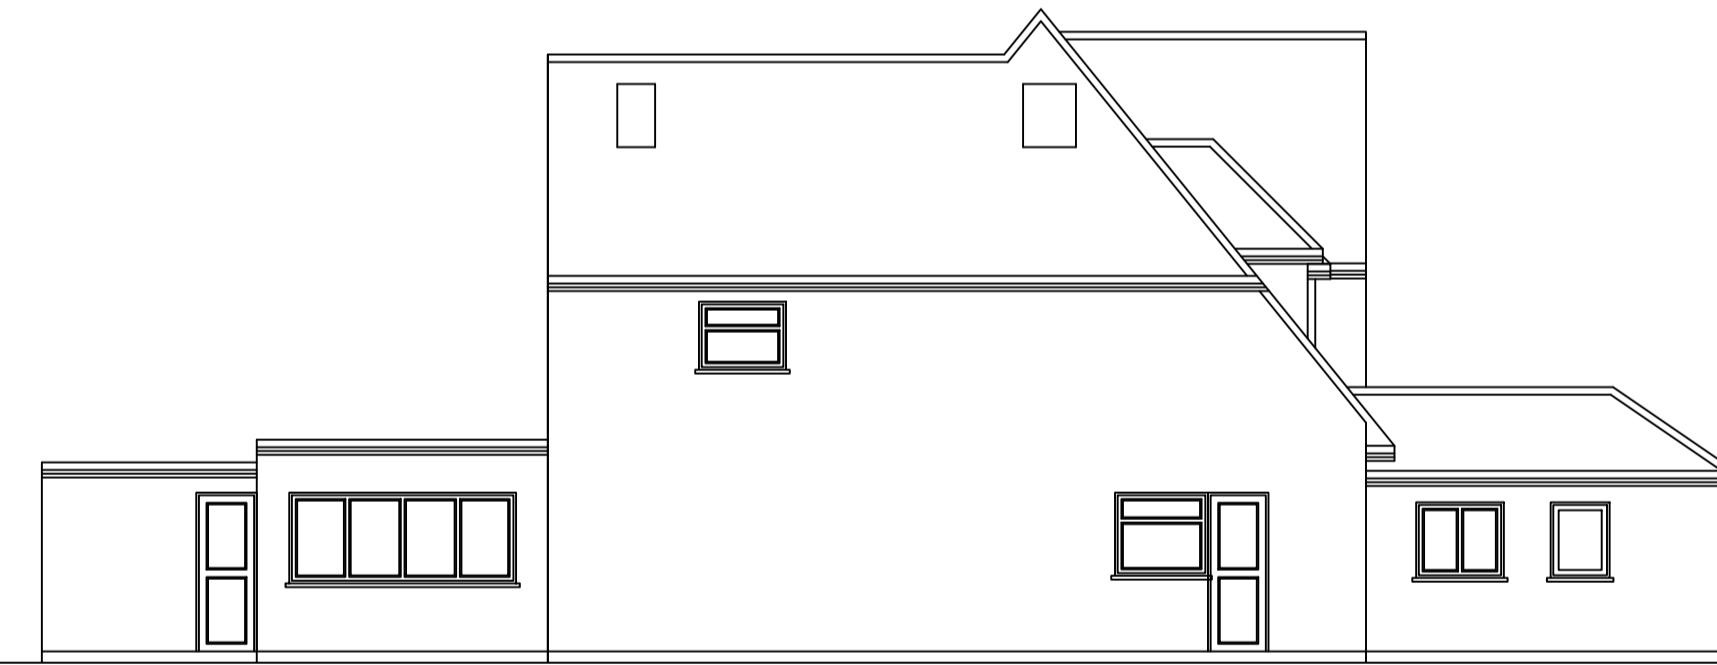

EXISTING SIDE ELEVATION  
1:100



Consilio		RTPI Chartered Town Planner	IMPORTANT NOTE: ALL 1. ALL GUTTERS, FOUNDATIONS AND DOWN PIPES TO REMAIN WITHIN THE BOUNDARY LINES OF THE SUBJECT PROPERTY. 2. ALL PLANS ARE SUBJECT TO FULL PLANS APPROVAL BY BUILDING CONTROL, NOT BUILDING NOTICE.  DISCLAIMER: THESE ARE THE PLANNING DRAWINGS AND SHOULD NOT BE USED FOR STRUCTURAL CALCULATIONS OR ANY ENGINEERING PURPOSE.	REVISION	DESCRIPTION	DATE	DESCRIPTION: SINGLE STOREY REAR EXTENSION	CLIENT / JOB ADDRESS: MR & MRS PATEL 254 SWAKELEYS ROAD ICKENHAM UB10 8AU	DRAWING TITLE PLANNING APPLICATION				
									SCALE	1:100, 1:500 & 1:1250	@ A1	STATUS	PA
TEL:	01494932288 02039580151	EMAIL:	info@consiliotownplanning.co.uk	DATE	19/05/2023	CHECKED	HM						
DWG.NO.	PA-02	REVISION		JOB.NO.	254-23-01	DRAWN	SG						