





PROPOSED FRONT ELEVATION  
1:100

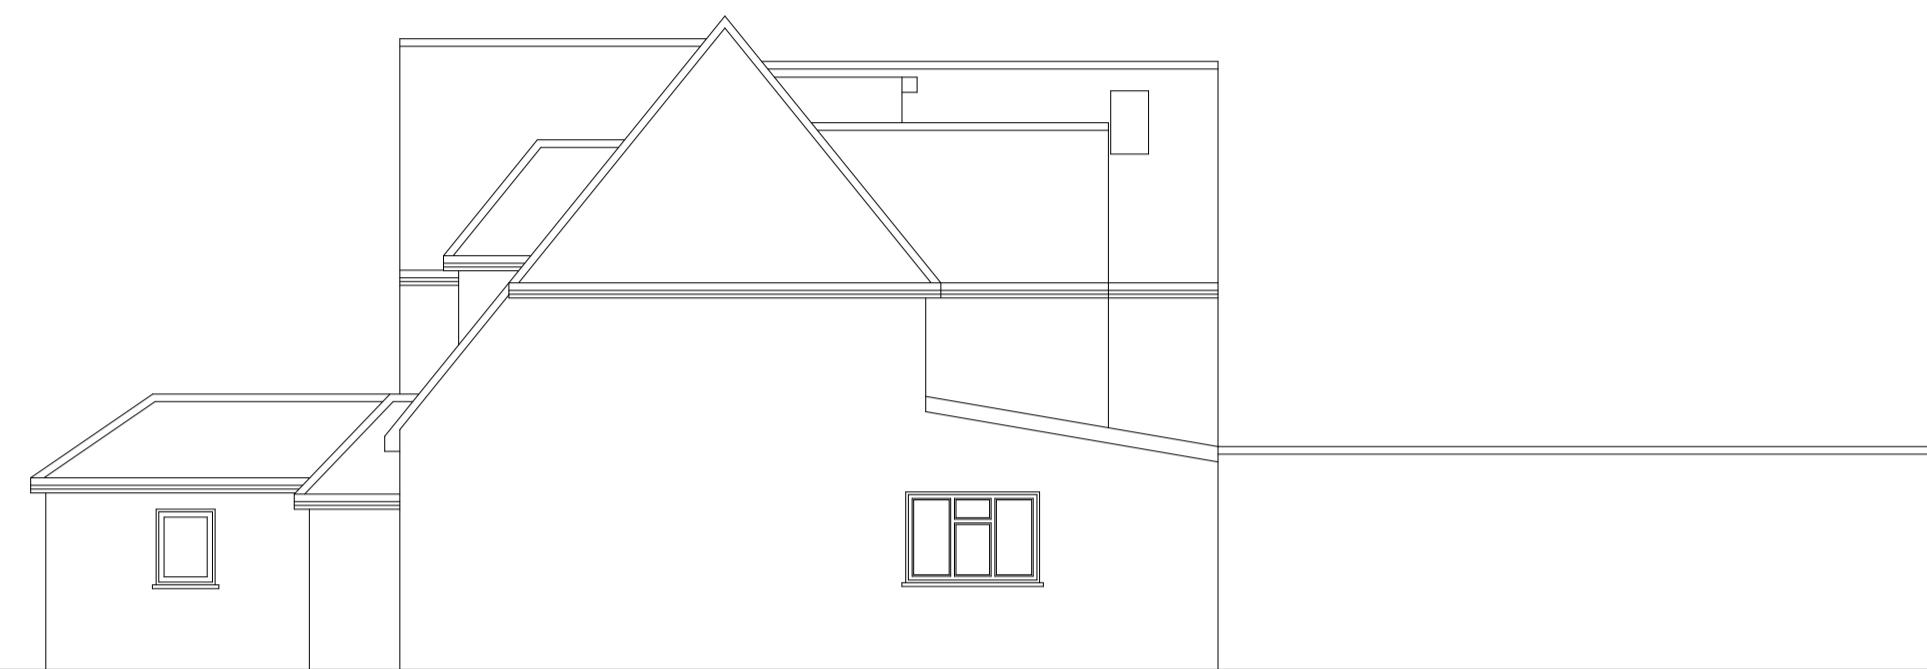

PROPOSED SIDE ELEVATION  
1:100



PROPOSED REAR ELEVATION  
1:100

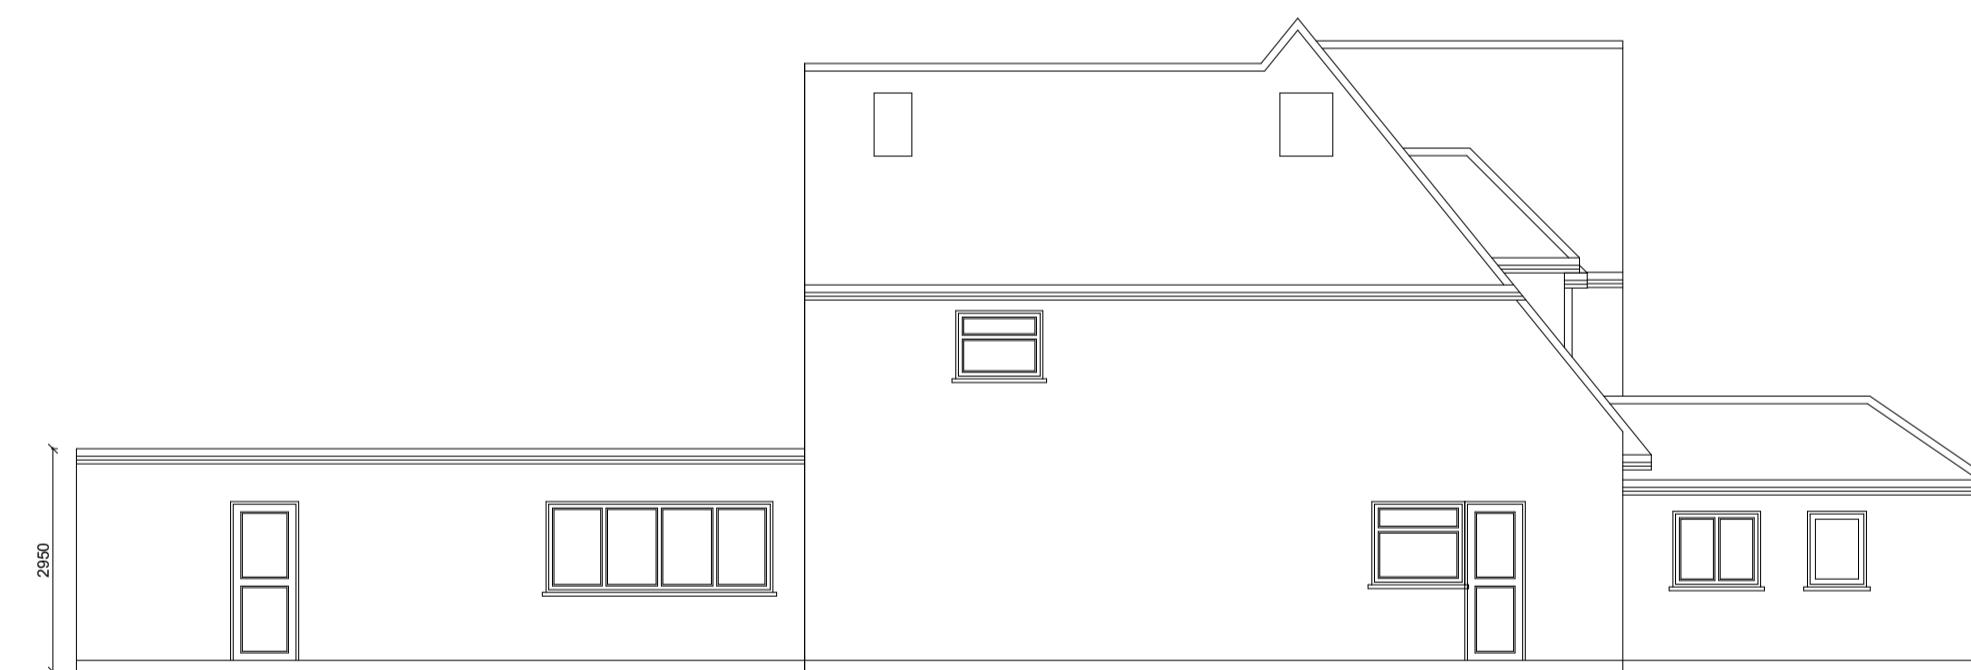

PROPOSED SIDE ELEVATION  
1:100

REVISION	DESCRIPTION	DATE
A	EXTENSION REDUCED	24/07/23

DESCRIPTION:	
SINGLE STOREY REAR EXTENSION	

CLIENT / JOB ADDRESS:	
MR & MRS PATEL 254 SWAKELEYS ROAD ICKENHAM UB10 8AU	

DRAWING TITLE		PLANNING APPLICATION		
SCALE	1:100, 1:500 & 1:1250	@ A1	STATUS	PA
DATE	19/05/2023		CHECKED	HM
JOB.NO.	254-23-01		DRAWN	SG
DWG.NO.	PA-04		REVISION	A