



01 - FIRST FLOOR PLAN

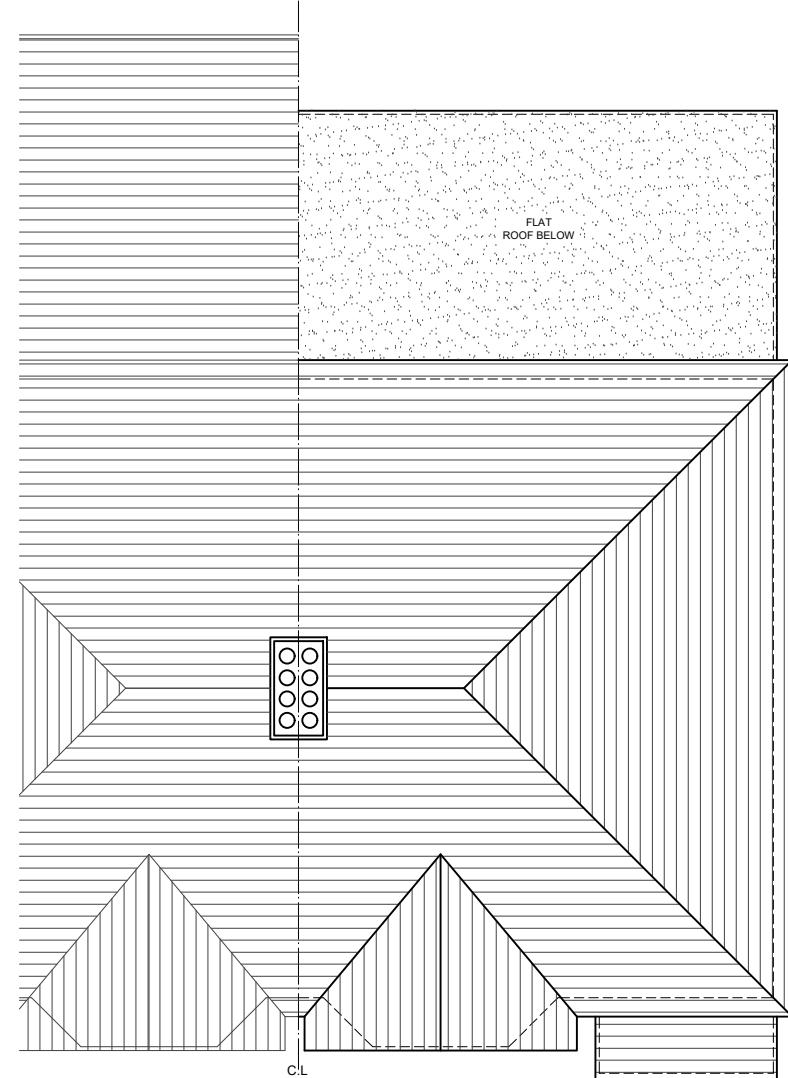

02 - ROOF PLAN

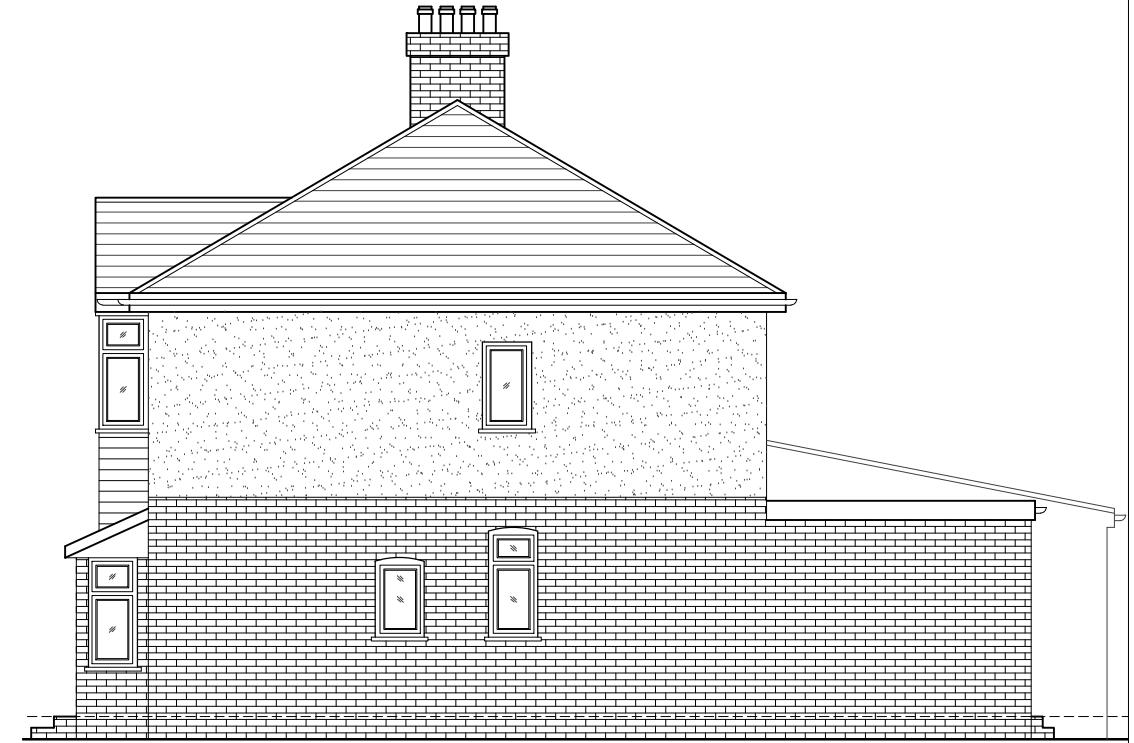

05 - SIDE ELEVATION



03 - REAR ELEVATION



04 - FRONT ELEVATION

NOTES

- Dimensions are not to be scaled from this drawing by contractors. The contractor is requested to check all dimensions before the work started.
- Report any discrepancies to the client or architect before undertaking the work described in the drawings.
- Dimensions are approximate site dimensions and are to be verified by the contractor on site before any fabrication/site works i.e foundations etc occur.
- Contractor is responsible for all temporary propping to existing structure.

0 1 2m 3 4 5m  
Scale

REVISIONS			
NO.	DESCRIPTION	DATE	BY

**LAWFULNESS  
CERTIFICATE**

DE ARCHITECTURAL CONSULT.LTD  
M: 07869580774, 07883602259  
E: design.endeavour@gmail.com

Project  
19 DELLFIELD CRESCENT COWLEY UXBRIDGE  
LONDON, UB8 2ET

Title  
EXISTING PLANS & ELEVATIONS

Scale 1:100@A3	Drawn MZ	Approved	Date MAY 23
Job No. DAC-170/23	Drawing No. PD-19DC-02	Rev.	-