



NOTES


- Dimensions are not to be scaled from this drawing by contractors. The contractor is requested to check all dimensions before the work started.
- Report any discrepancies to the client or architect before undertaking the work described in the drawings.
- Dimensions are approximate site dimensions and are to be verified by the contractor on site before any fabrication/site works i.e. foundations etc occur.
- Contractor is responsible for all temporary propping to existing structure.

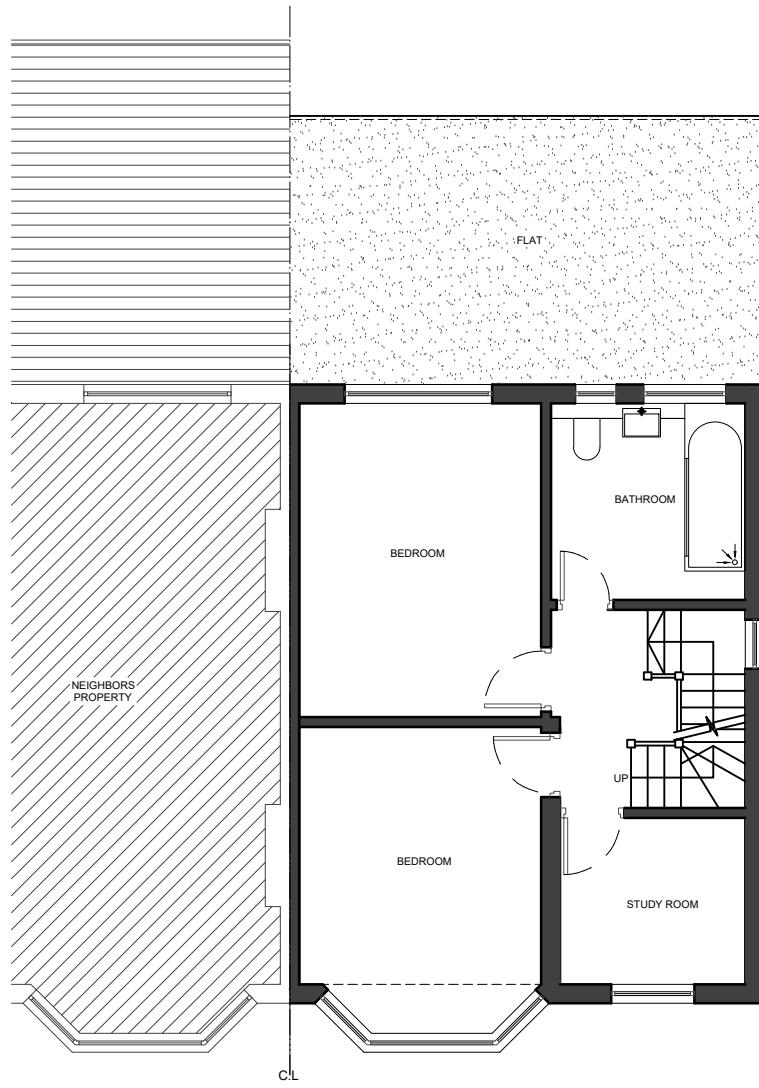

01 - FIRST FLOOR PLAN

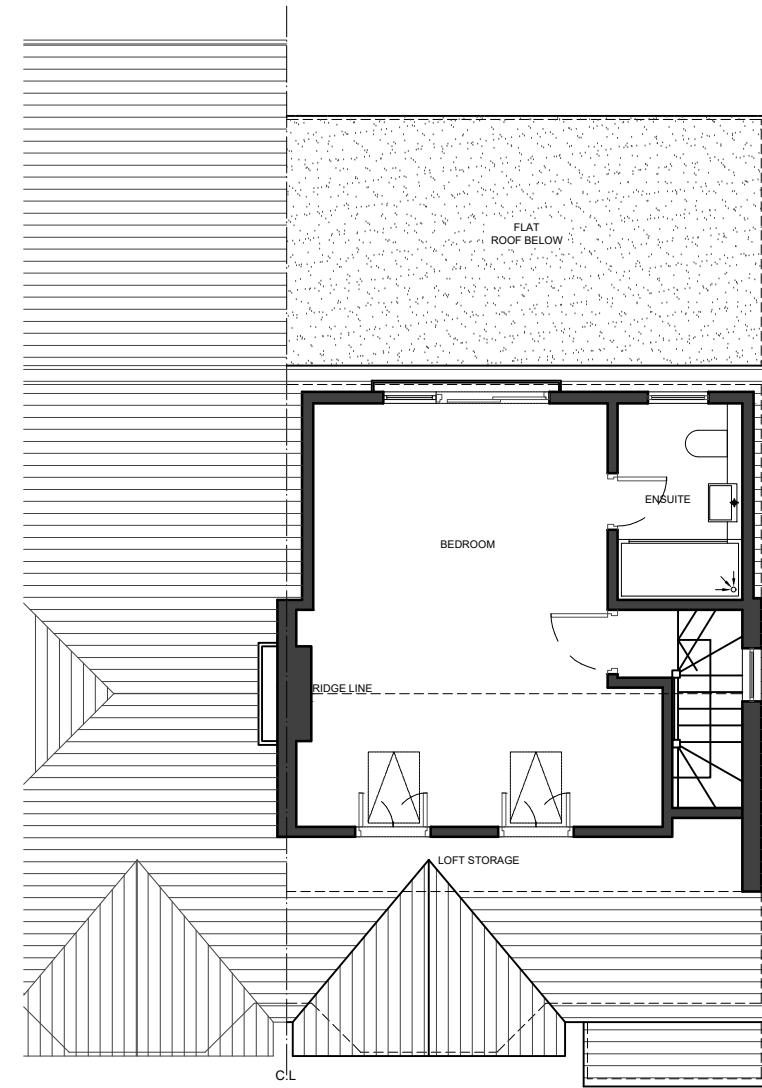

02 - LOFT FLOOR PLAN

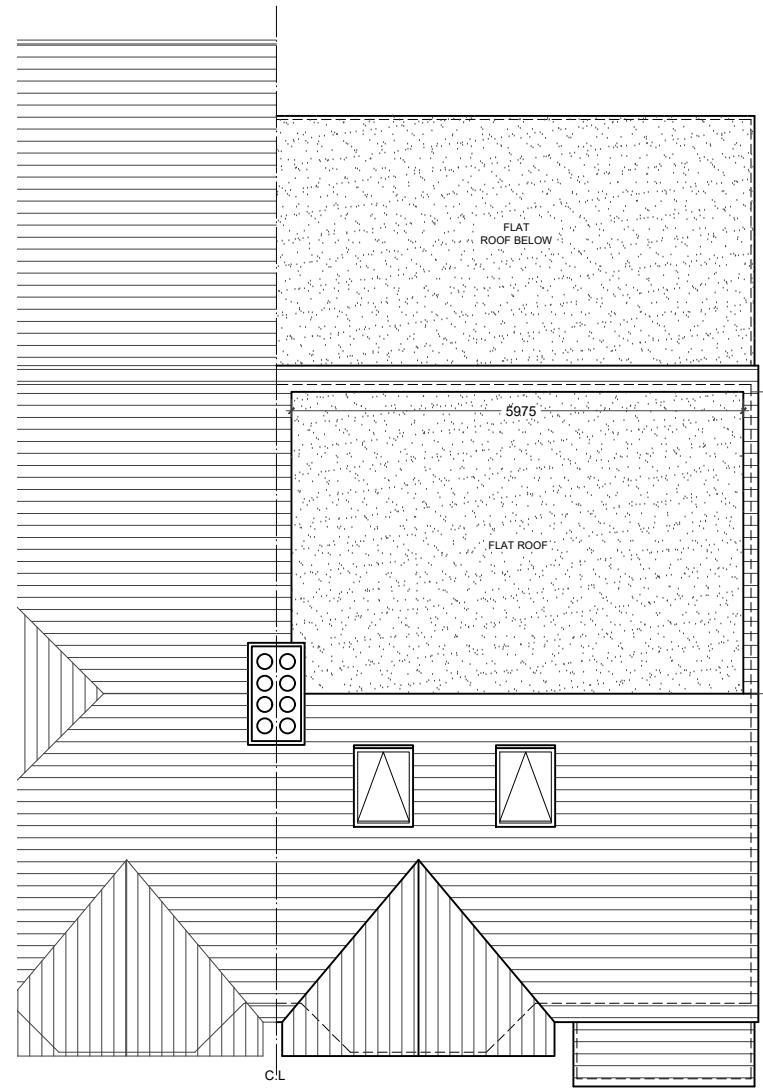

03 - ROOF PLAN

Scale			
0	1	2m	3
Scale			
REVISIONS			

**LAWFULNESS
CERTIFICATE**

DE ARCHITECTURAL CONSULT.LTD
M: 07869580774, 07883602259
E: design.endeavour@gmail.com

Project 19 DELLFIELD CRESCENT COWLEY UXBRIDGE LONDON, UB8 2ET
Title PROPOSED PLANS
Scale 1:100@A3
Drawn MZ
Approved
Date MAY 23
Job No. DAC-170/23
Drawing No. PD-19DC-03
Rev. -