

Rev No.	Date	Description
---------	------	-------------

Notes:

Any inaccuracies or errors to be reported to the architect/surveyor immediately and prior to any work commencing. All dimensions to be verified on site. All work to comply with British Standards Code of practice. All external surfaces and materials to match existing. This drawing and all information provided within it is the copyright of UPP Consultants Ltd. and reproduction without prior consent is strictly forbidden.

Dwg No	Drawn
--------	-------

027BL-A-01-002

CV

Drawing	Checked
---------	---------

Block plans

EA

Scale	Issue Date
-------	------------

1:150 @ A3

24.12.2022


0	7.5m
---	------

Project Address  
27 Blossom Way West Drayton UB7 9HF

Client	Status
--------	--------

C/O UPP

For Planning

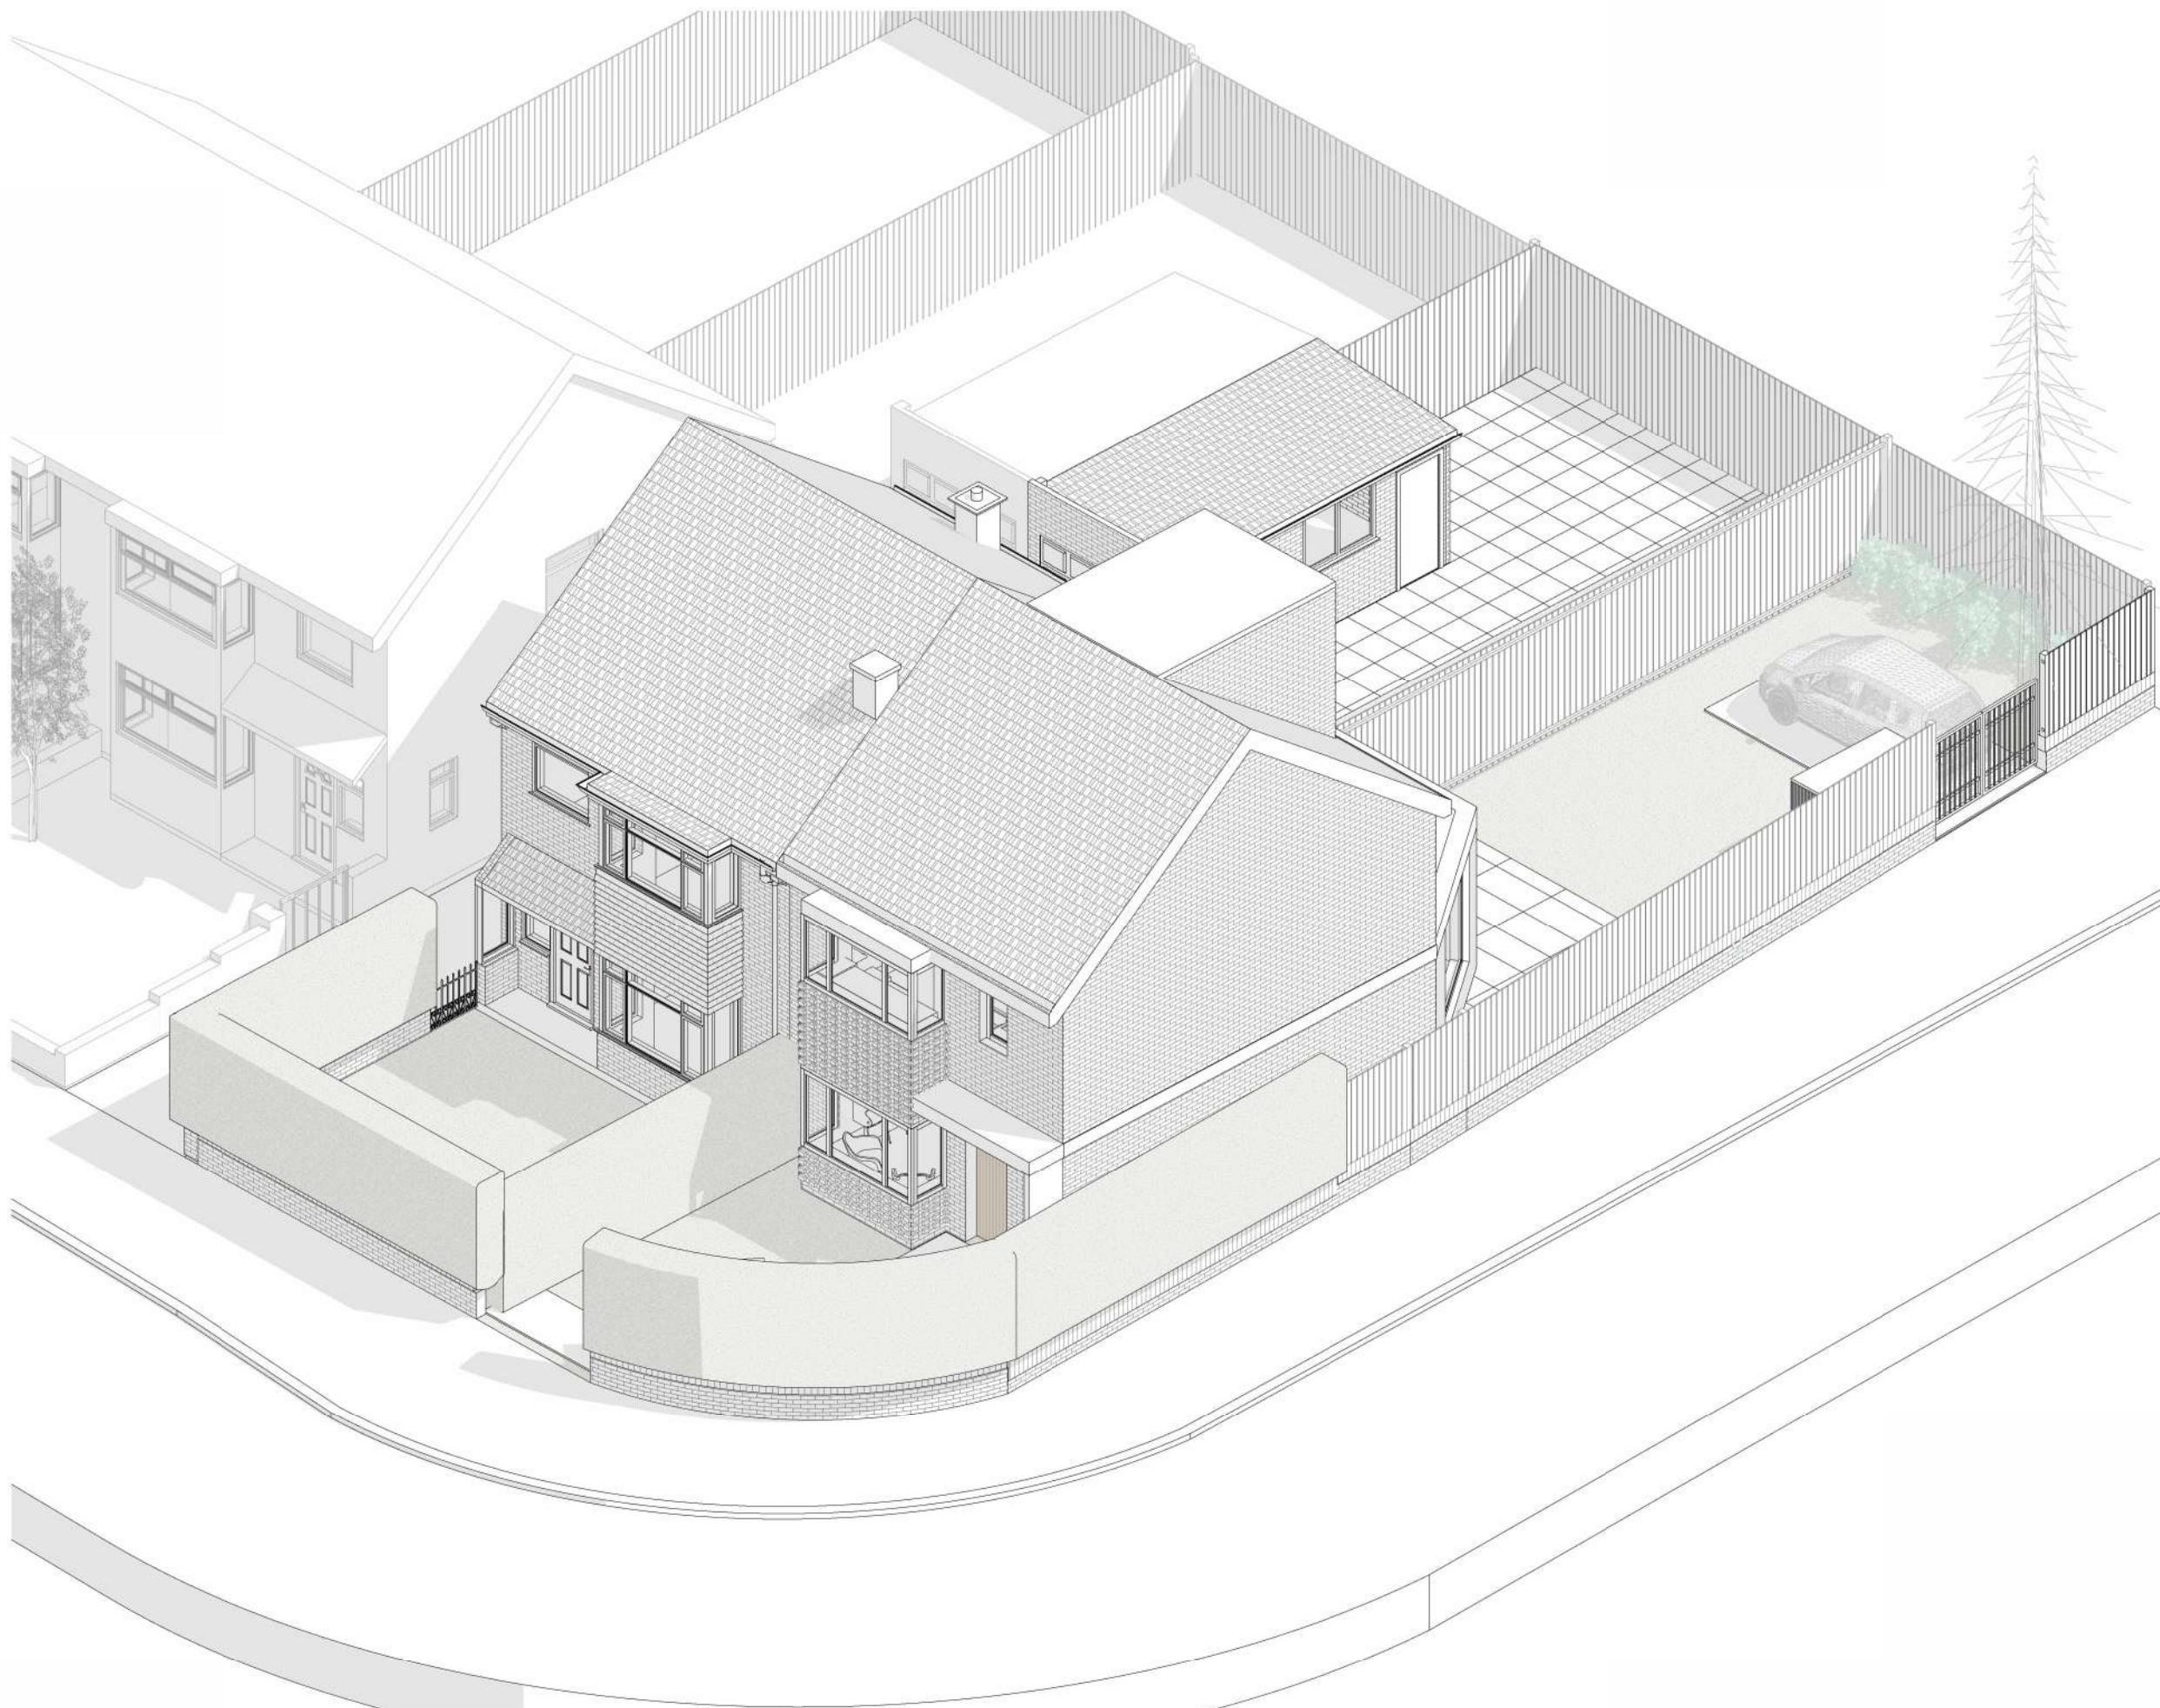

Rev No. Date Description

Notes:

Any inaccuracies or errors to be reported to the architect/surveyor immediately and prior to any work commencing. All dimensions to be verified on site. All work to comply with British Standards Code of practice. All external surfaces and materials to match existing. This drawing and all information provided within it is the copyright of UPP Consultants Ltd. and reproduction without prior consent is strictly forbidden.

Dwg No Drawn CV  
027BL-A-02-101

Drawing Checked EA  
Proposed Front Visualization


Scale Issue Date  
@ A3 24.12.2022

Project Address  
27 Blossom Way West Drayton UB7 9HF

Client Status  
C/O UPP For Planning

www.upp-planning.co.uk  
info@upp-planning.co.uk  
0208 202 9996  
Atrium, Stables Market,  
Chalk Farm Road, London,  
NW1 8AH

**upp**

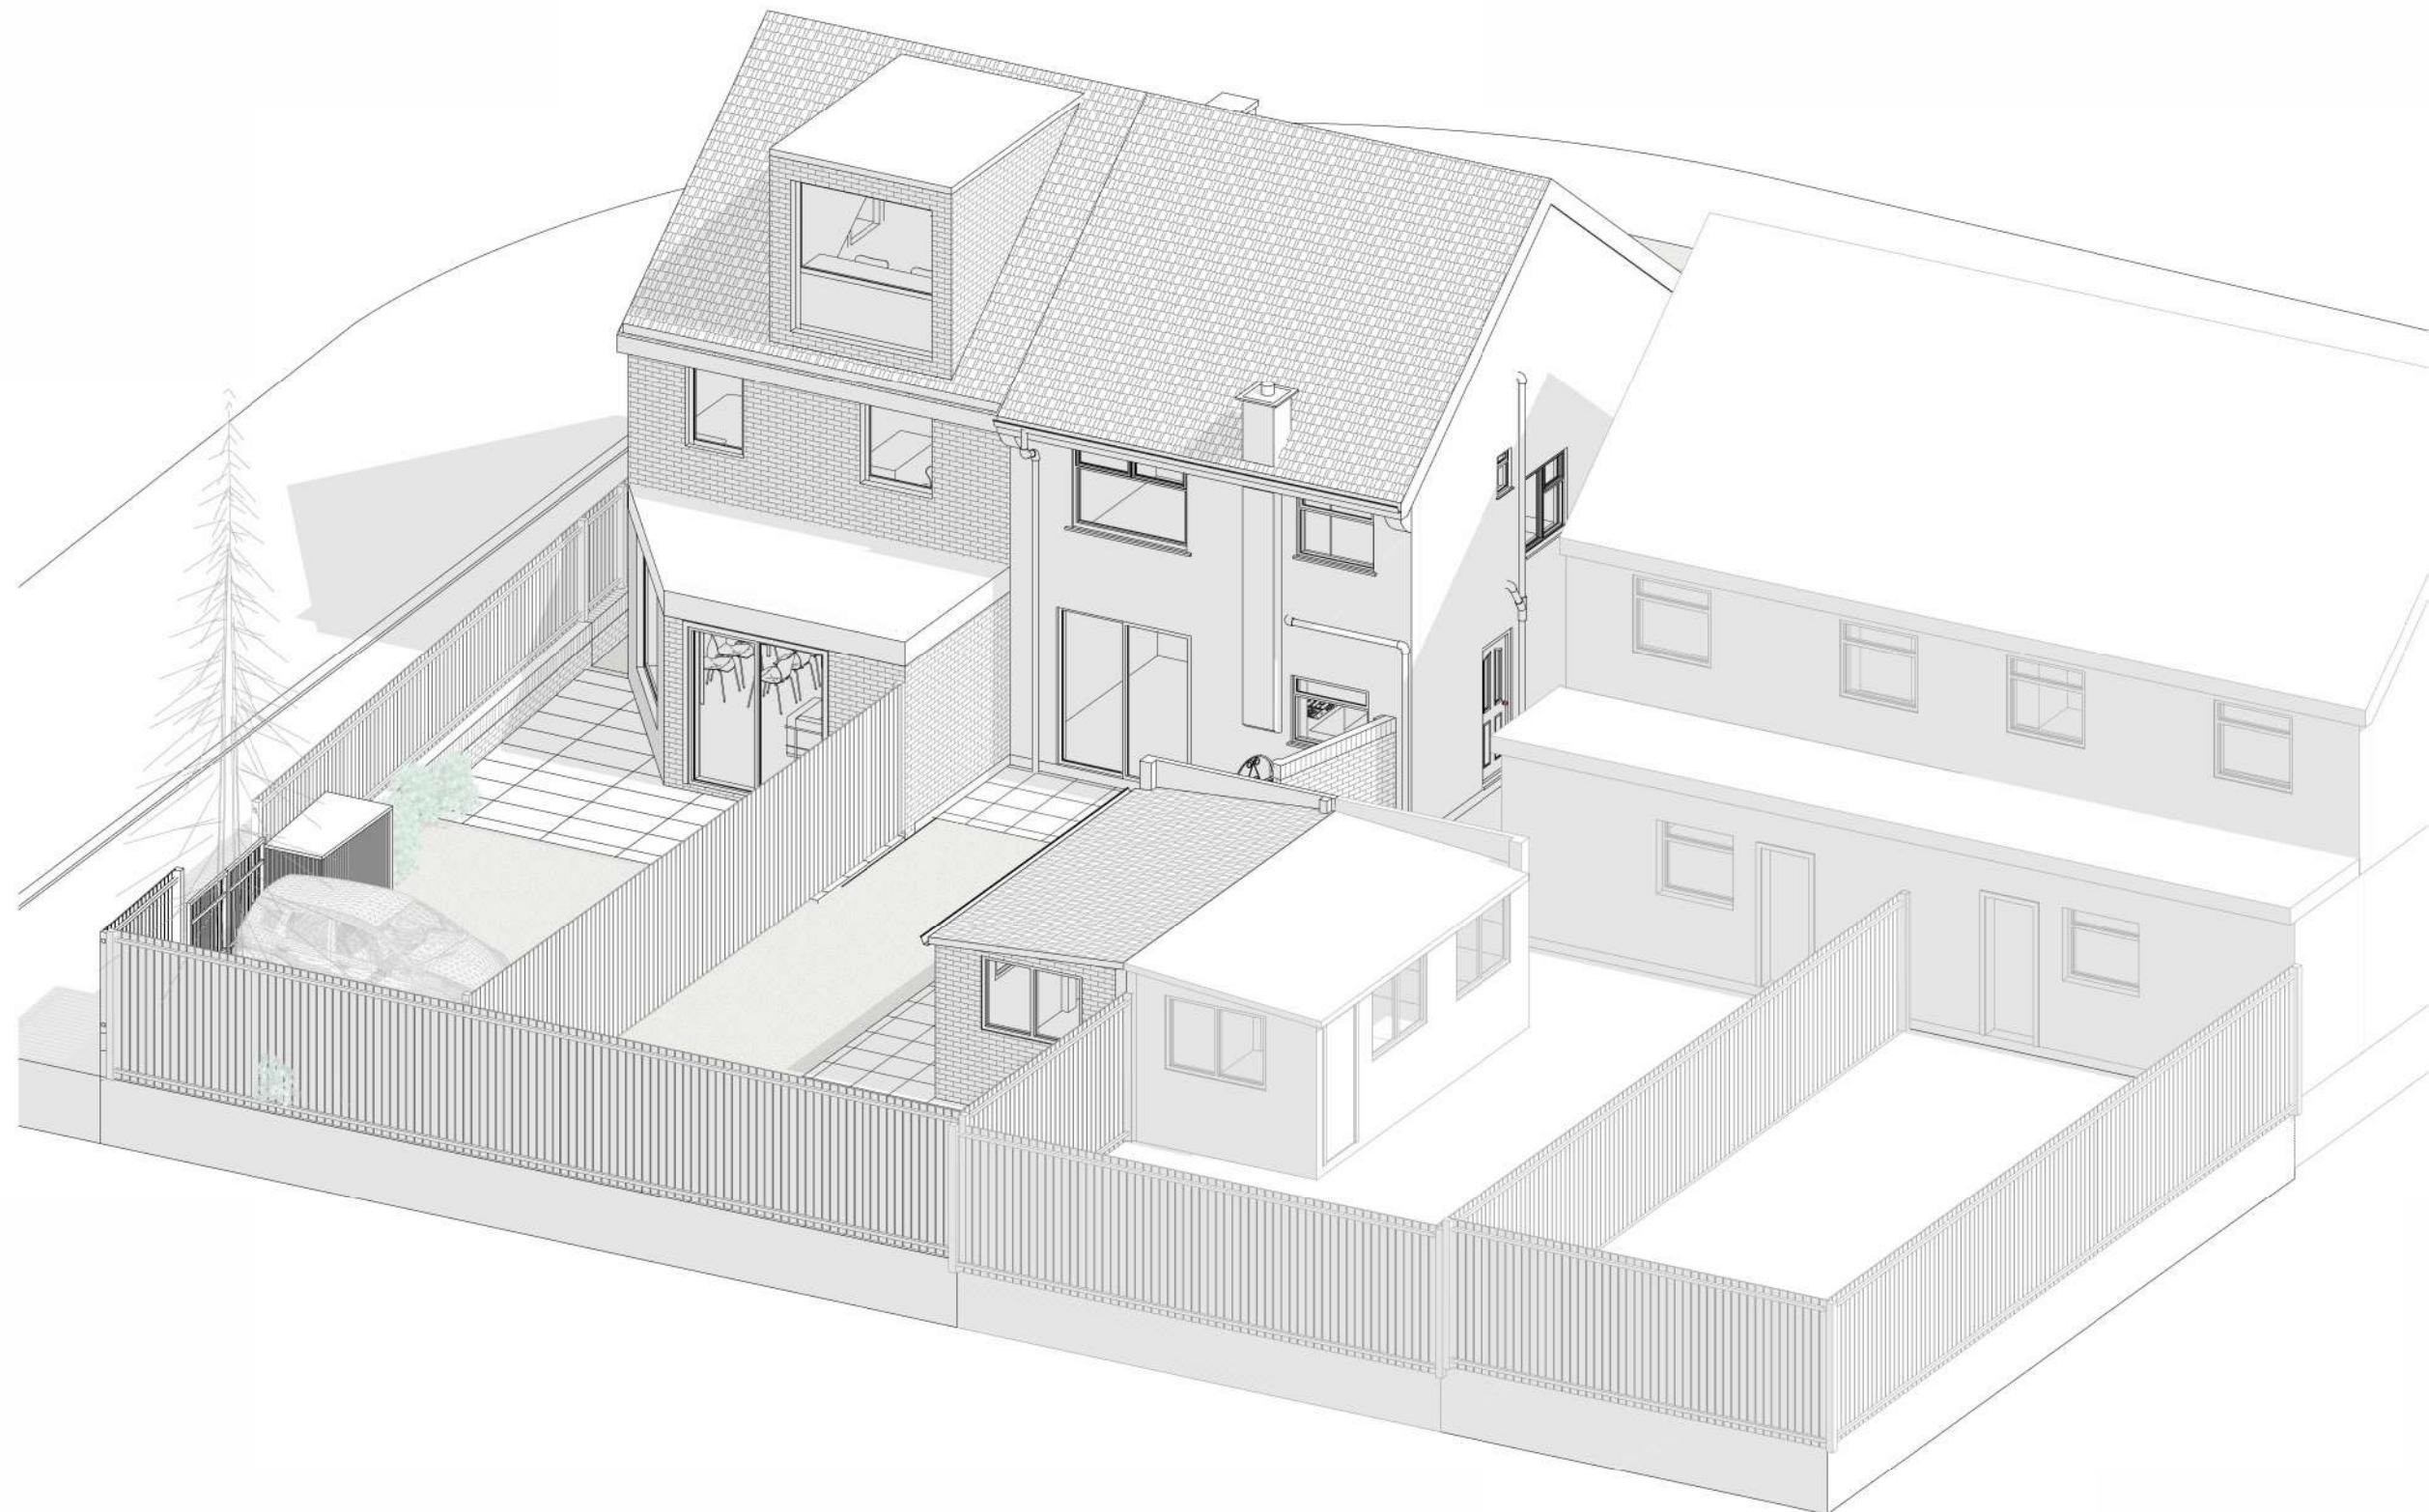

Rev No. Date Description

Notes:  
Any inaccuracies or errors to be reported to the architect/surveyor immediately and prior to any work commencing. All dimensions to be verified on site. All work to comply with British Standards Code of practice. All external surfaces and materials to match existing. This drawing and all information provided within it is the copyright of UPP Consultants Ltd. and reproduction without prior consent is strictly forbidden.

Dwg No Drawn CV  
027BL-A-02-102

Drawing Checked EA  
Proposed Rear Visualization


Scale Issue Date  
@ A3 24.12.2022

Project Address  
27 Blossom Way West Drayton UB7 9HF

Client Status  
C/O UPP For Planning

www.upp-planning.co.uk  
info@upp-planning.co.uk  
0208 202 9996  
Atrium, Stables Market,  
Chalk Farm Road, London,  
NW1 8AH

**upp**

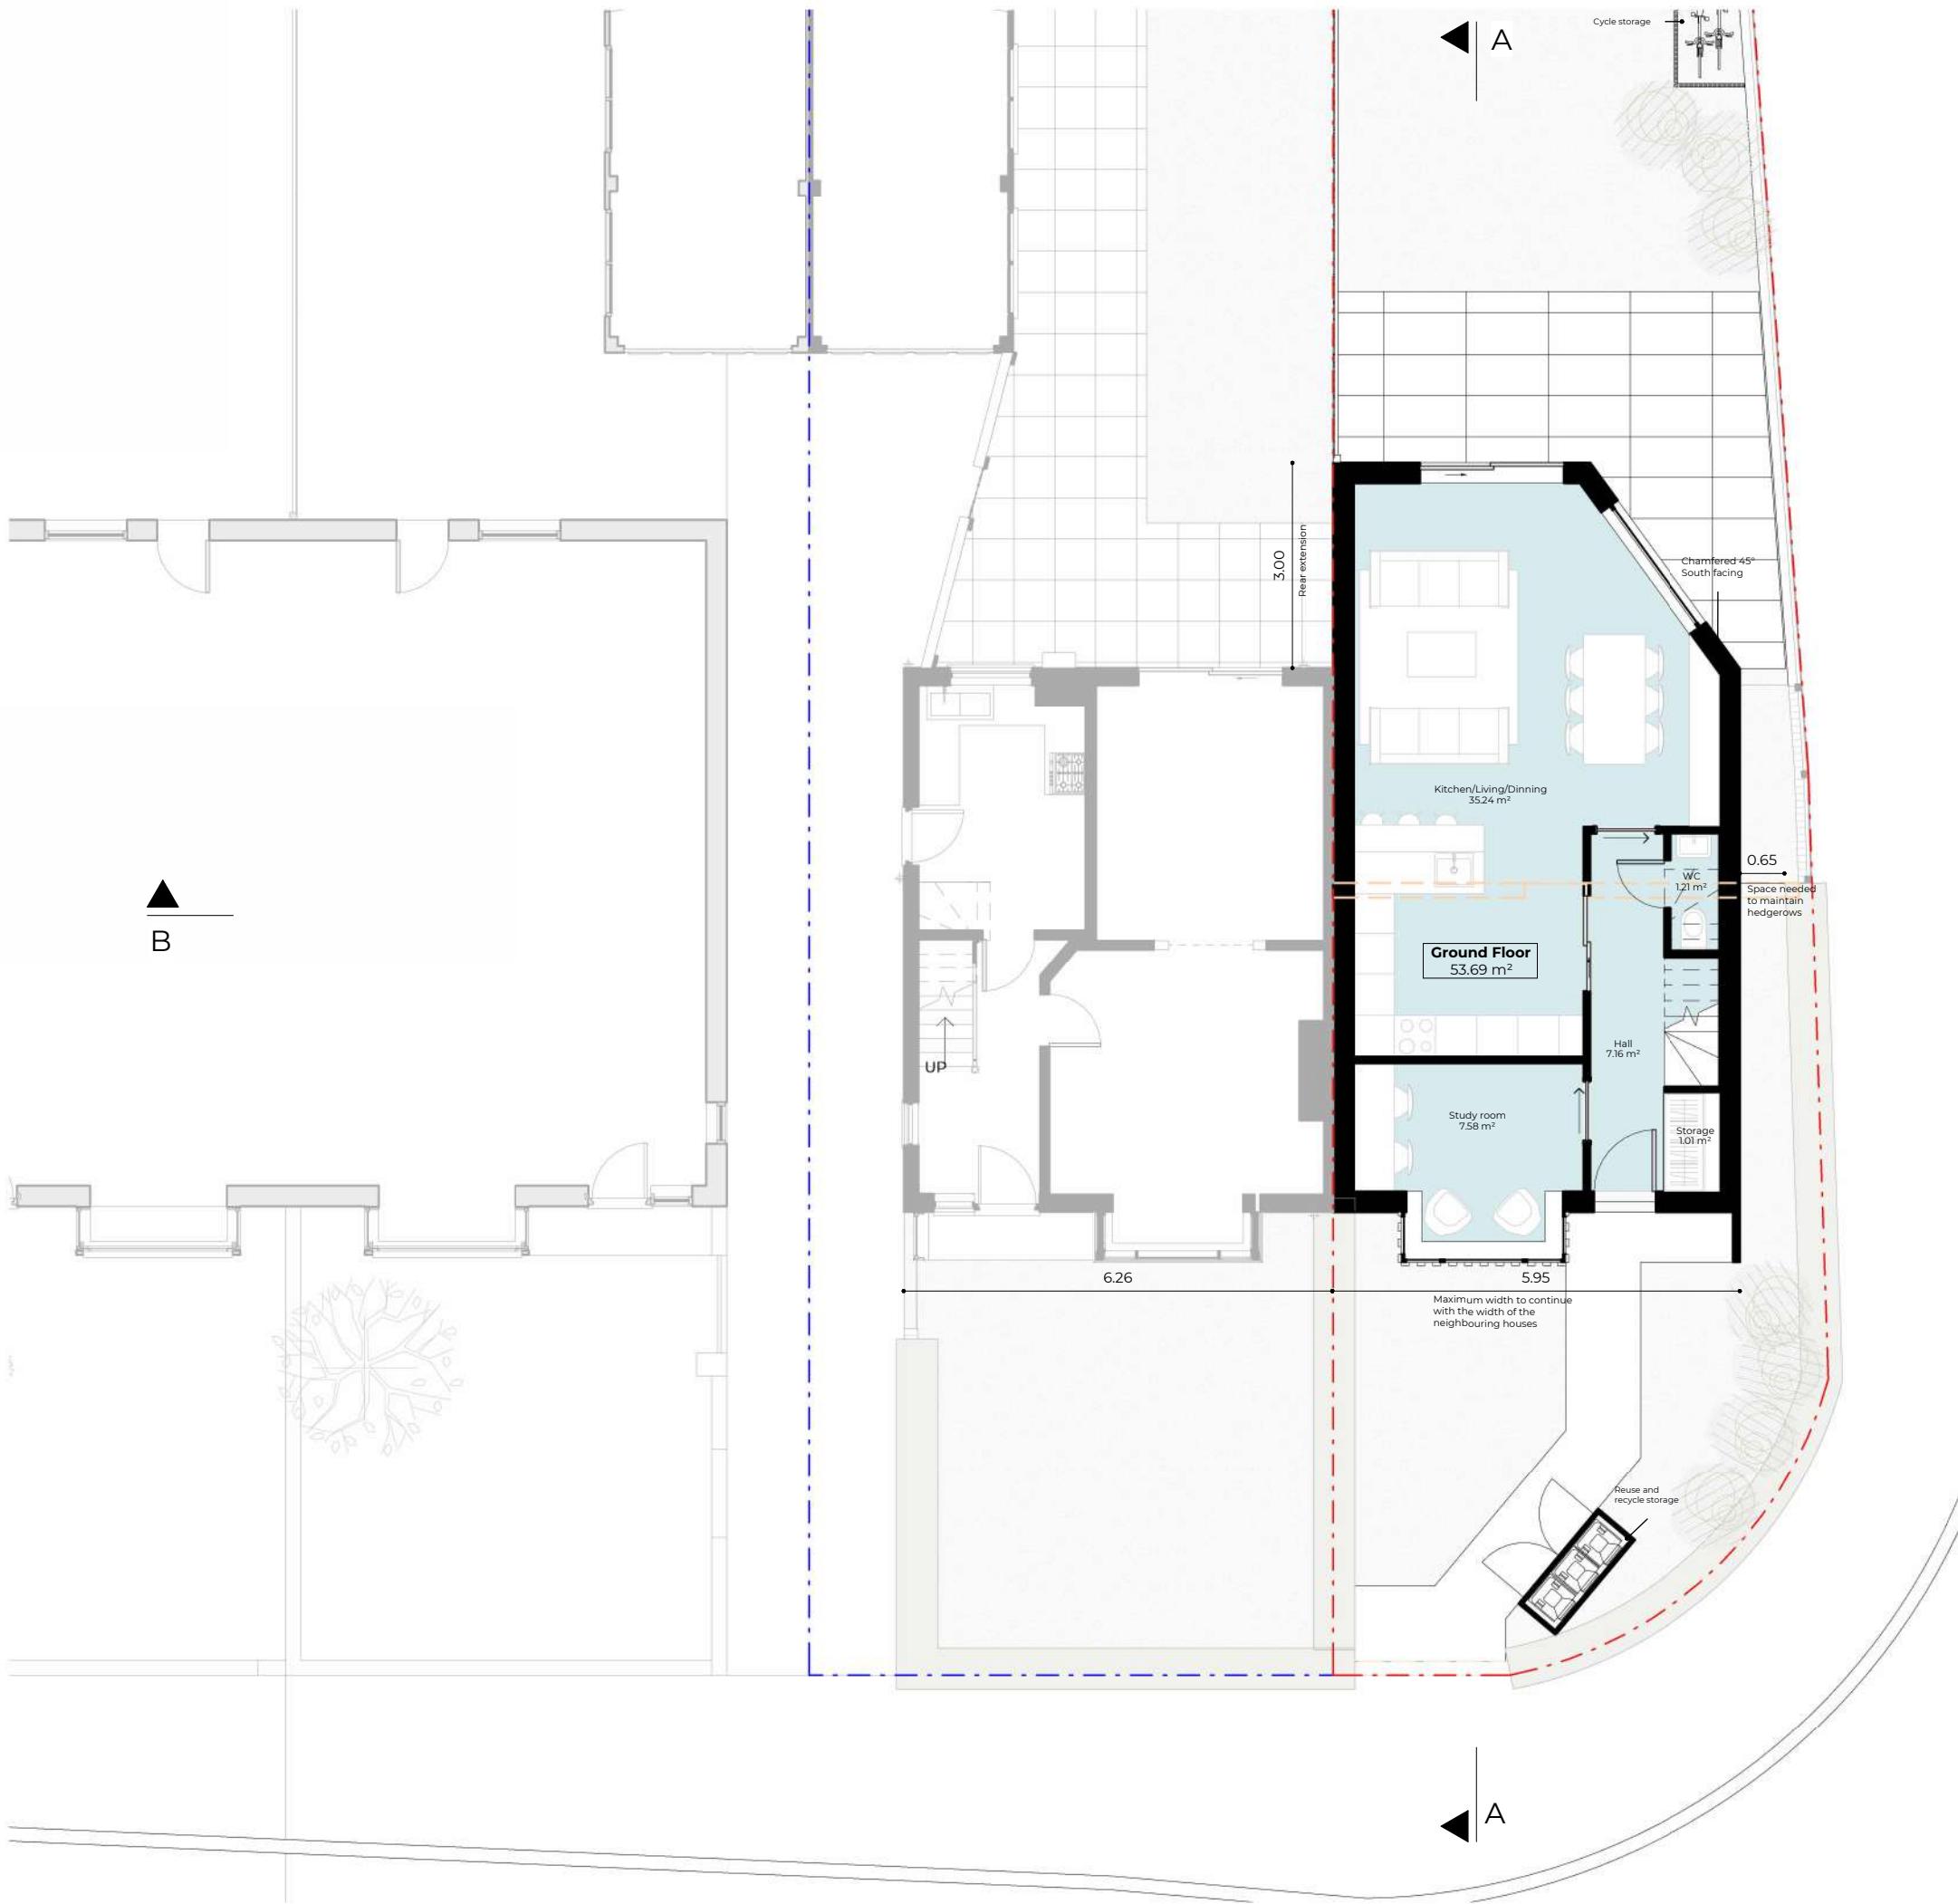


SCHEDULES OF ACCOMMODATION	
Area	Surface area
Ground Floor	53.69 m <sup>2</sup>
First Floor	42.15 m <sup>2</sup>
Loft	26.66 m <sup>2</sup>
	122.49 m <sup>2</sup>

Rev No.	Date	Description
Notes:		
Any inaccuracies or errors to be reported to the architect/surveyor immediately and prior to any work commencing. All dimensions to be verified on site. All work to comply with British Standards Code of practice. All external surfaces and materials to match existing. This drawing and all information provided within it is the copyright of UPP Consultants Ltd. and reproduction without prior consent is strictly forbidden.		
Dwg No	Drawn	Checked
027BL-A-03-101	CV	EA
Drawing	Issue Date	
Proposed Ground Floor Plan	24.12.2022	
Scale	0	5m
1:100 @ A3		
Project Address	27 Blossom Way West Drayton UB7 9HF	
Client	C/O UPP	
Status	For Planning	

www.upp-planning.co.uk  
info@upp-planning.co.uk  
0208 202 9996  
Atrium, Stables Market,  
Chalk Farm Road, London,  
NW1 8AH

upp

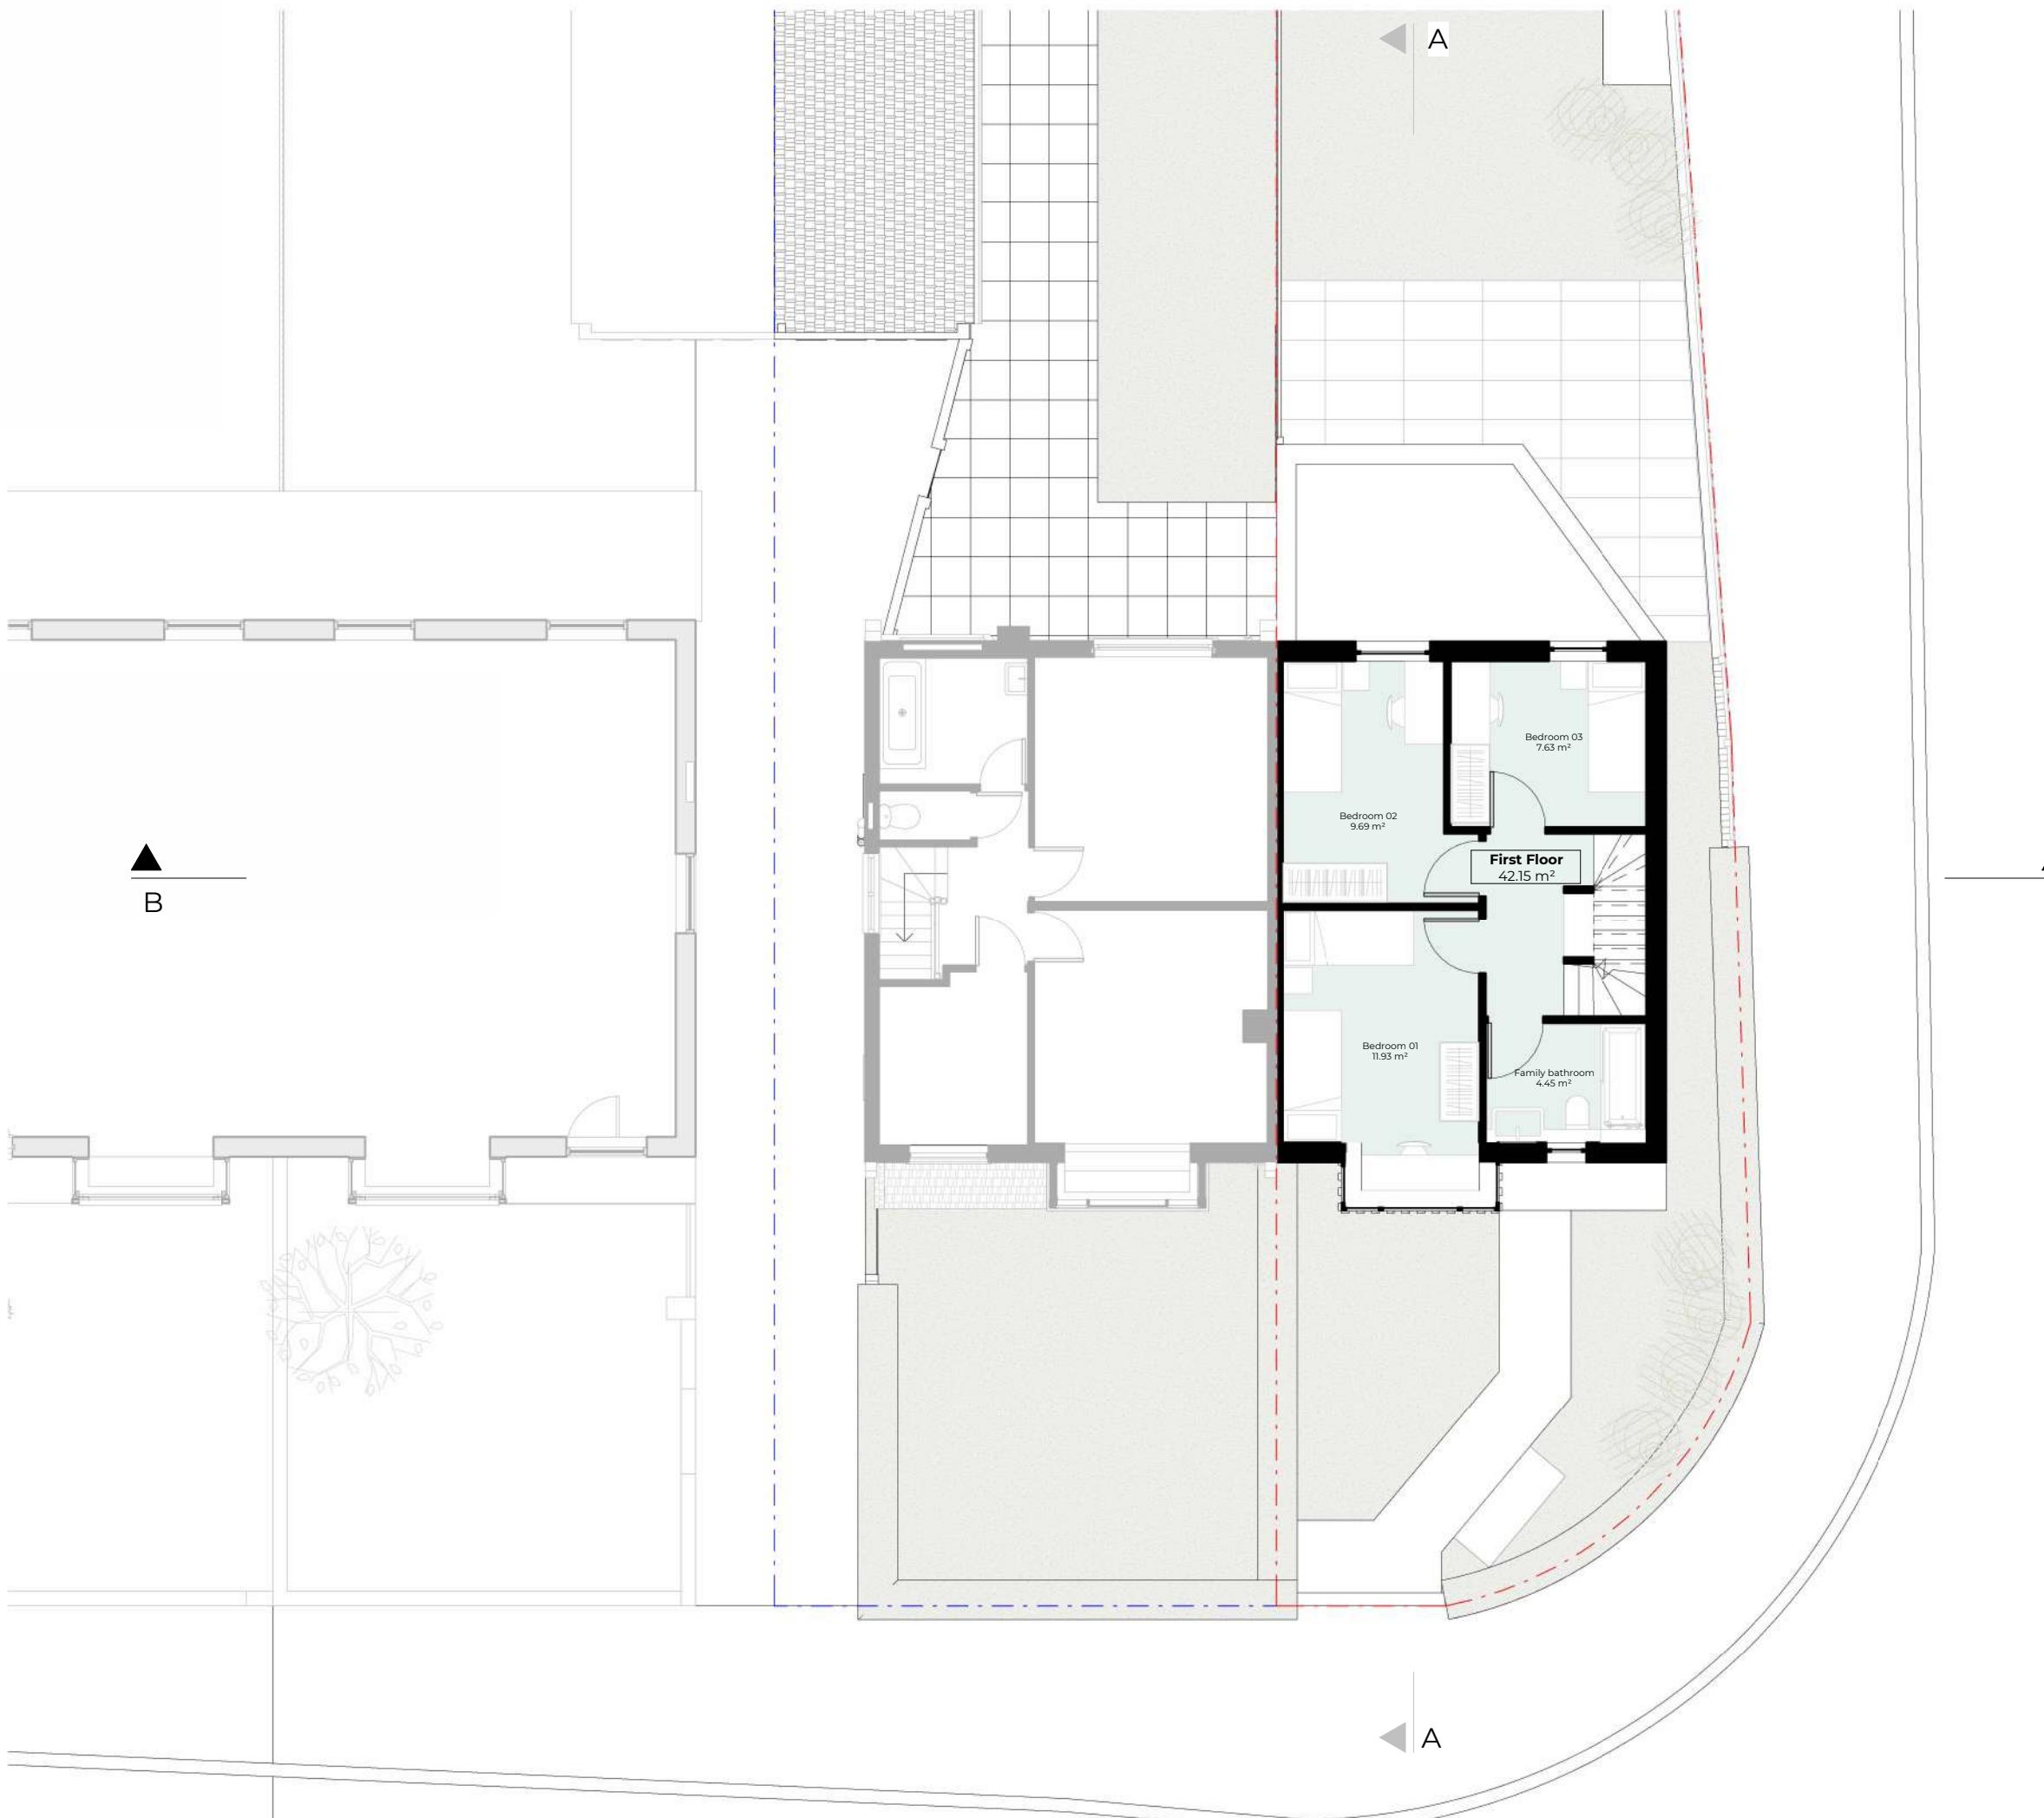


SCHEDULES OF ACCOMMODATION	
Area	Surface area
Ground Floor	53.69 m <sup>2</sup>
First Floor	42.15 m <sup>2</sup>
Loft	26.66 m <sup>2</sup>
	122.49 m <sup>2</sup>

Rev No.	Date	Description
Notes:		
Any inaccuracies or errors to be reported to the architect/surveyor immediately and prior to any work commencing. All dimensions to be verified on site. All work to comply with British Standards Code of practice. All external surfaces and materials to match existing. This drawing and all information provided within it is the copyright of UPP Consultants Ltd. and reproduction without prior consent is strictly forbidden.		
Dwg No	Drawn	
027BL-A-03-102	CV	
Drawing	Checked	
Proposed First Floor Plan	EA	
Scale	Issue Date	
1:100 @ A3	24.12.2022	
0	5m	
Project Address		
27 Blossom Way West Drayton UB7 9HF		
Client	Status	
C/O UPP	For Planning	

www.upp-planning.co.uk  
info@upp-planning.co.uk  
0208 202 9996  
Atrium, Stables Market,  
Chalk Farm Road, London,  
NW1 8AH

**upp**

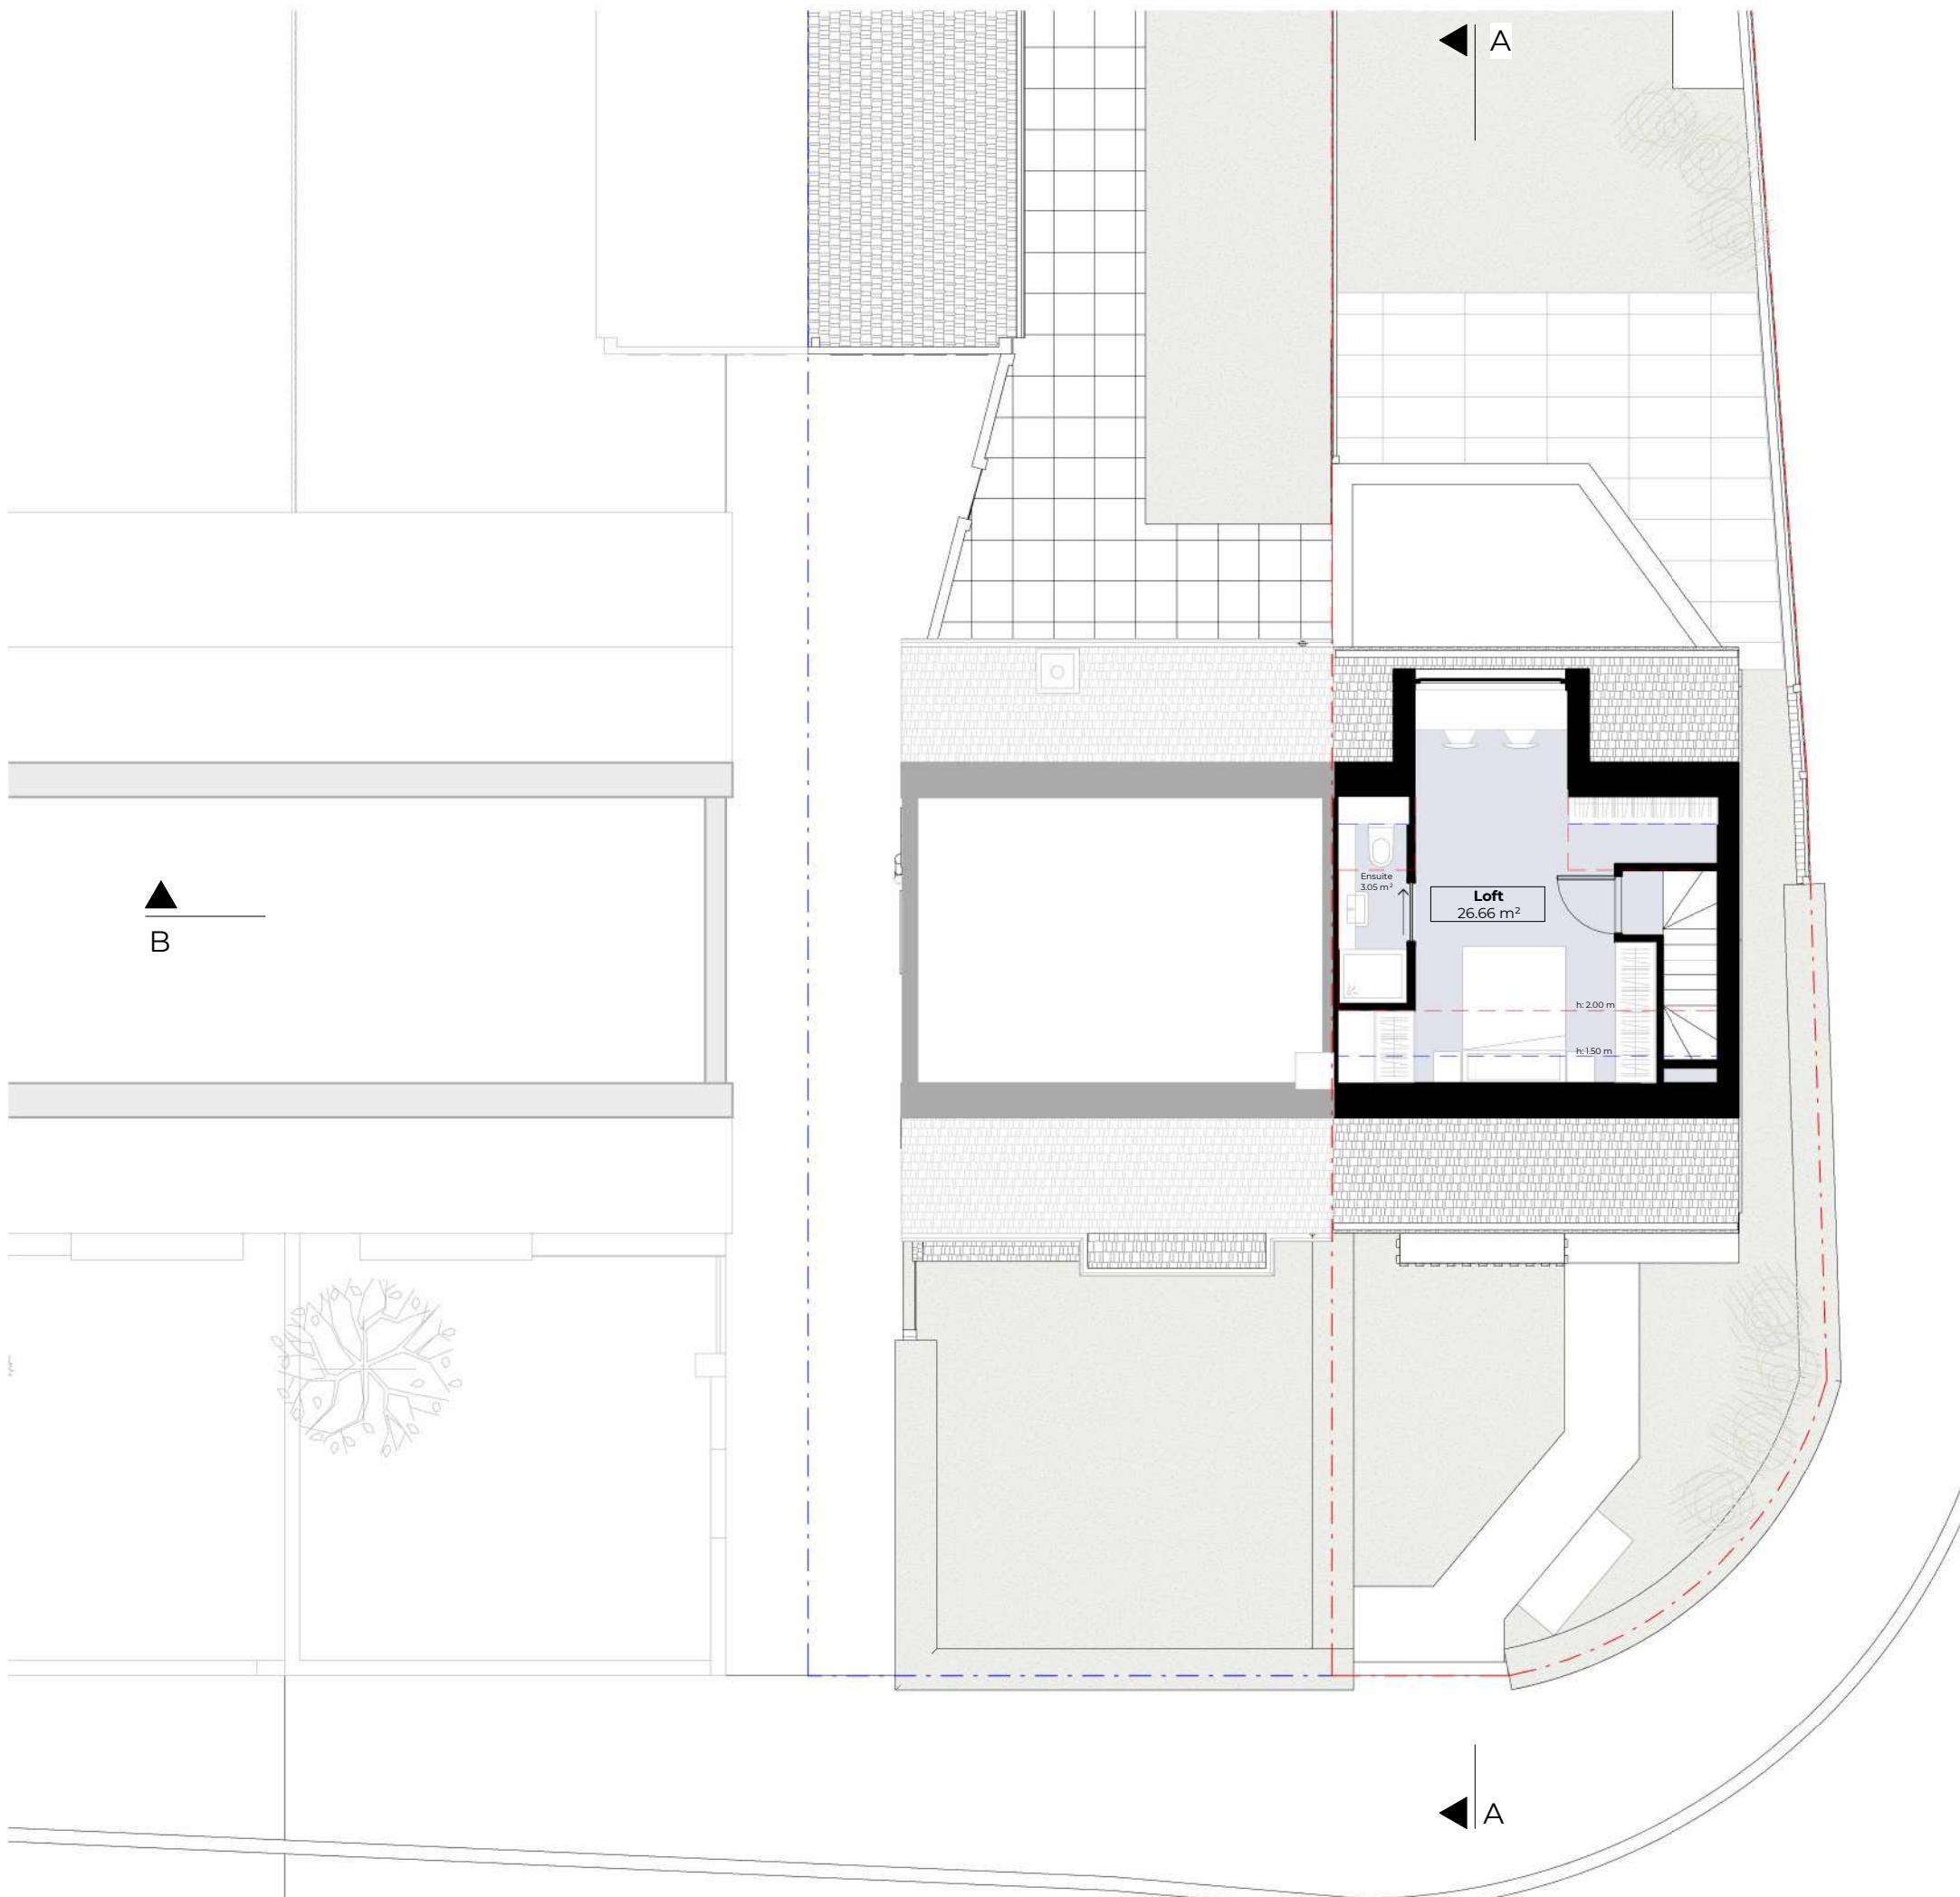


SCHEDULES OF ACCOMMODATION	
Area	Surface area
Ground Floor	53.69 m <sup>2</sup>
First Floor	42.15 m <sup>2</sup>
Loft	26.66 m <sup>2</sup>
	122.49 m <sup>2</sup>

Rev No.	Date	Description
Notes:		
Any inaccuracies or errors to be reported to the architect/surveyor immediately and prior to any work commencing. All dimensions to be verified on site. All work to comply with British Standards Code of practice. All external surfaces and materials to match existing. This drawing and all information provided within it is the copyright of UPP Consultants Ltd. and reproduction without prior consent is strictly forbidden.		
Dwg No	Drawn	Checked
027BL-A-03-103	CV	EA
Drawing	Proposed Second Floor Plan	Issue Date
Scale	1:100 @ A3	24.12.2022
0	5m	
Project Address	27 Blossom Way West Drayton UB7 9HF	
Client	C/O UPP	Status
		For Planning

www.upp-planning.co.uk  
info@upp-planning.co.uk  
0208 202 9996  
Atrium, Stables Market,  
Chalk Farm Road, London,  
NW1 8AH

**upp**

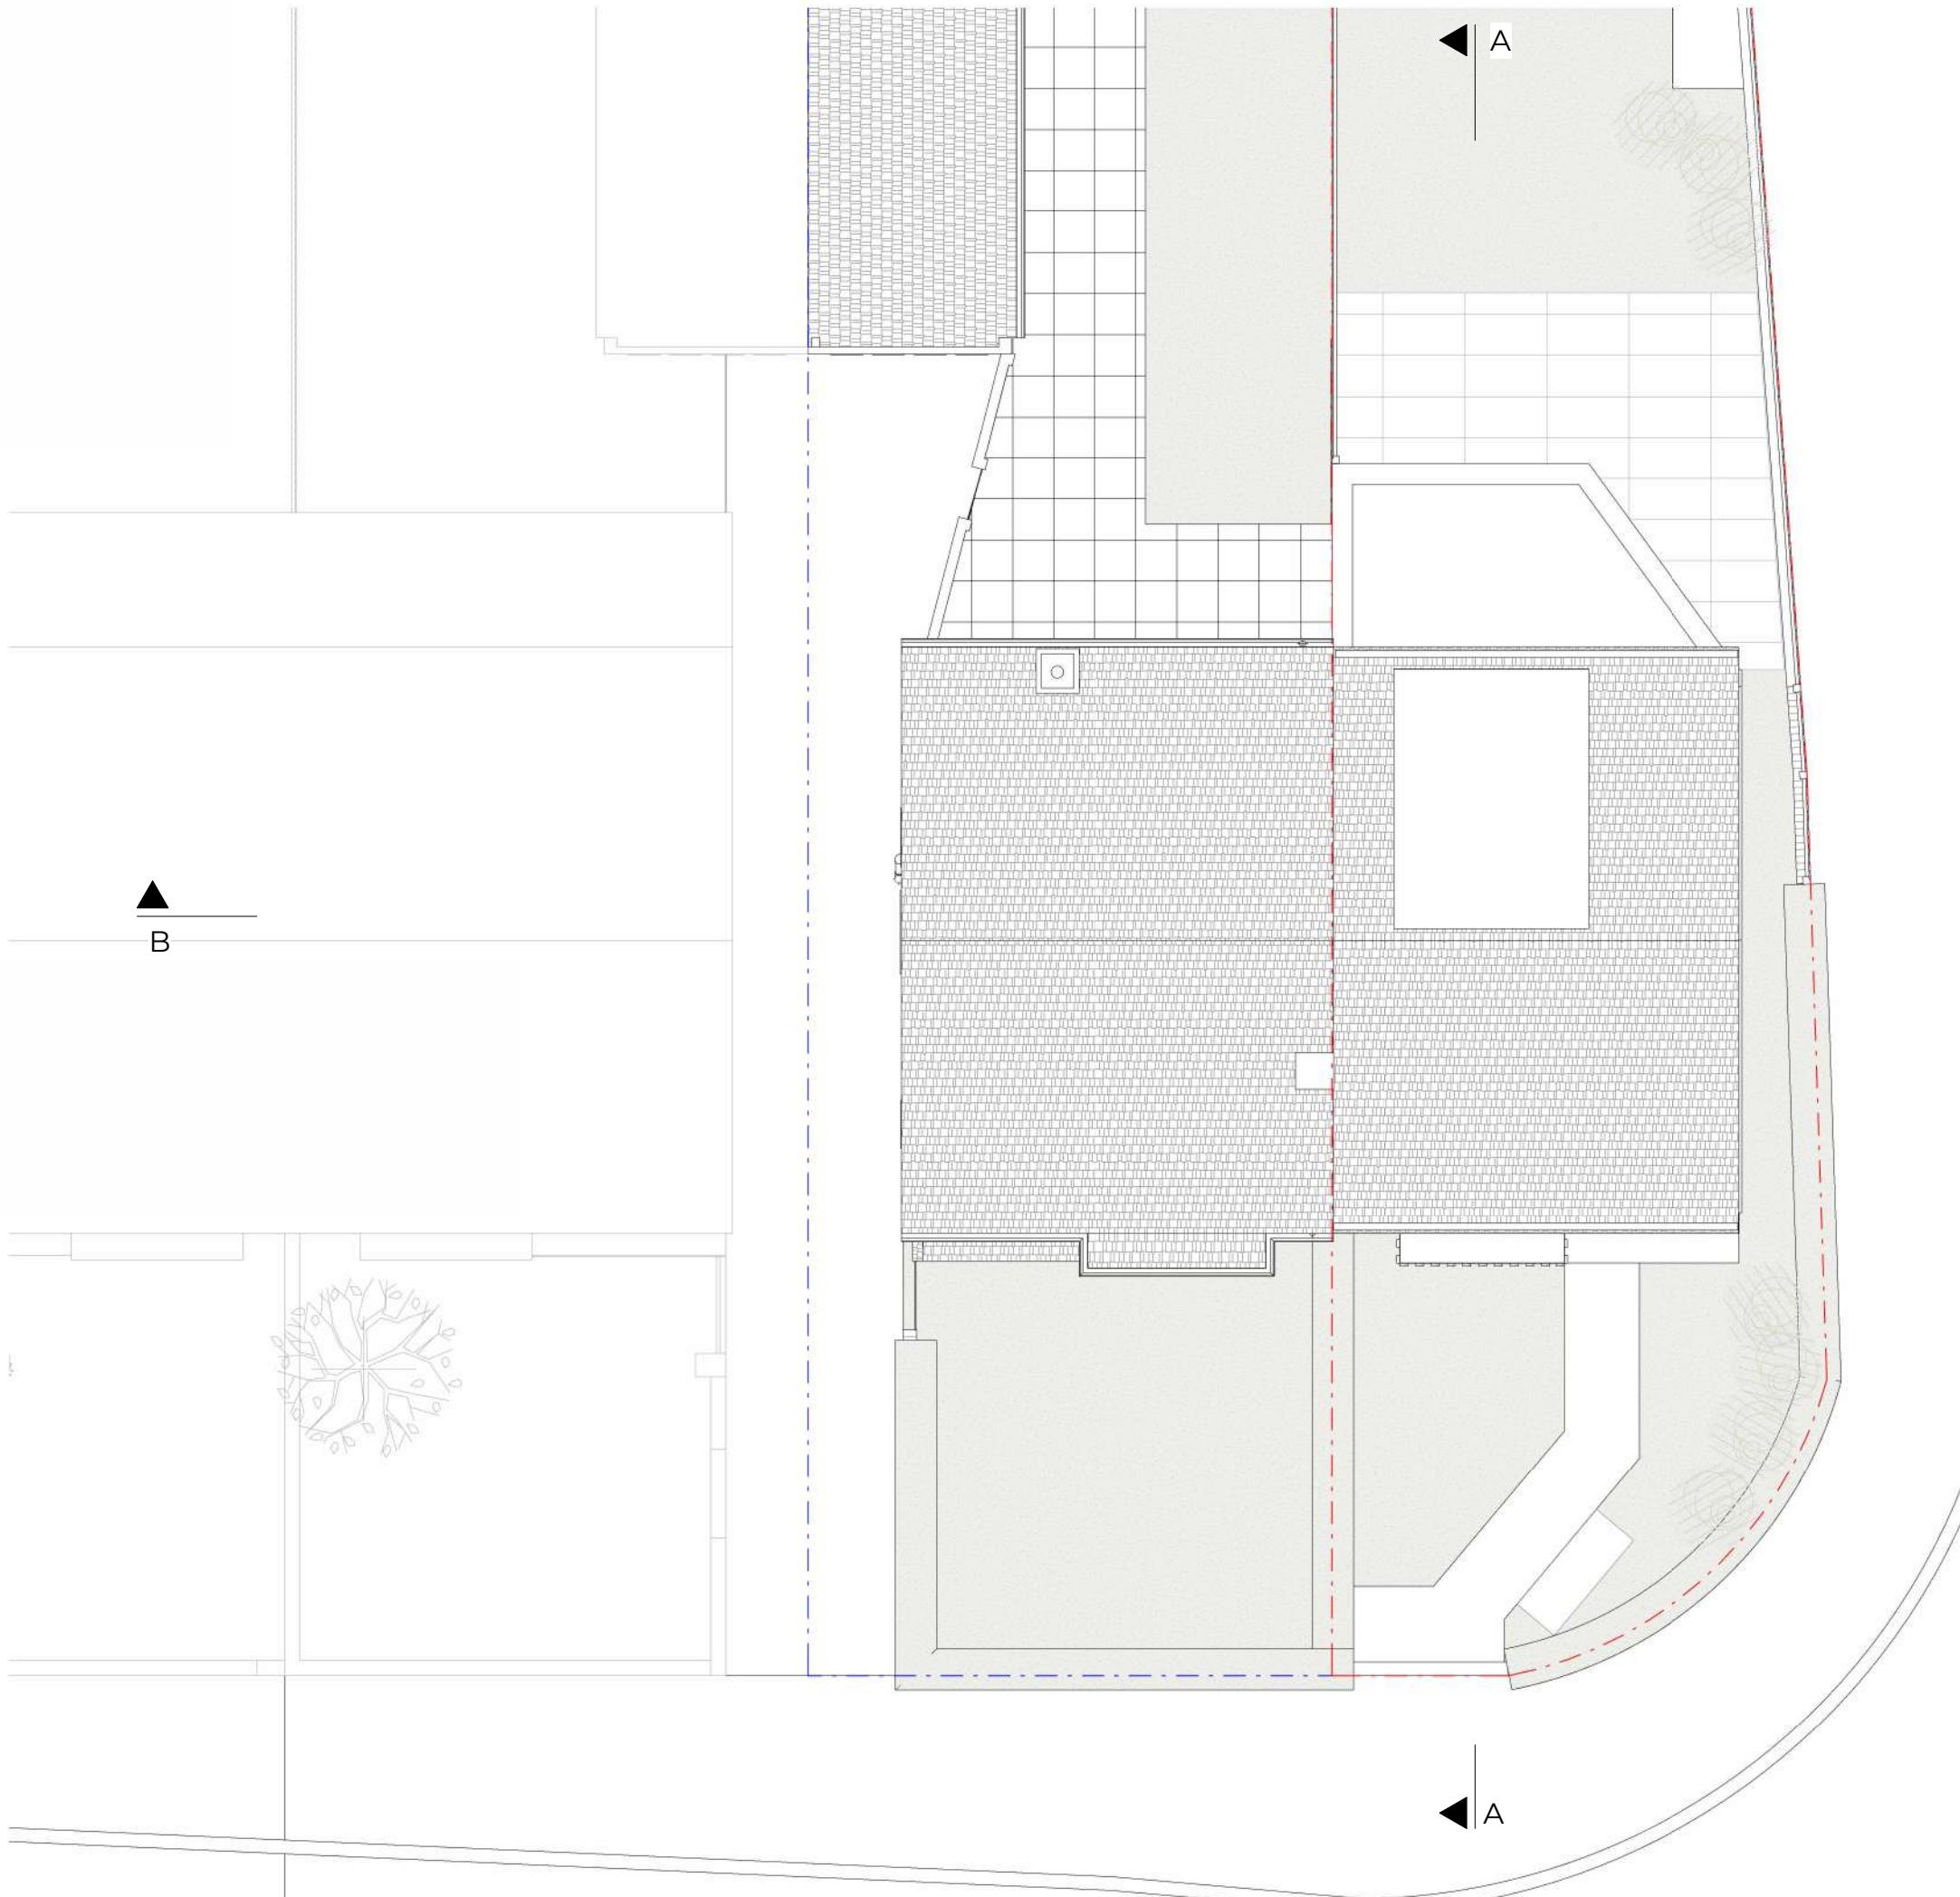

Rev No. Date Description

Notes:  
Any inaccuracies or errors to be reported to the architect/surveyor immediately and prior to any work commencing. All dimensions to be verified on site. All work to comply with British Standards Code of practice. All external surfaces and materials to match existing. This drawing and all information provided within it is the copyright of UPP Consultants Ltd. and reproduction without prior consent is strictly forbidden.

Dwg No 027BL-A-03-106 Drawn CV

Drawing Proposed Roof Plan Checked EA

Scale 1:100 @ A3 Issue Date 24.12.2022


0 5m

Project Address 27 Blossom Way West Drayton UB7 9HF

Client C/O UPP Status For Planning

www.upp-planning.co.uk  
info@upp-planning.co.uk  
0208 202 9996  
Atrium, Stables Market,  
Chalk Farm Road, London,  
NW1 8AH

**upp**

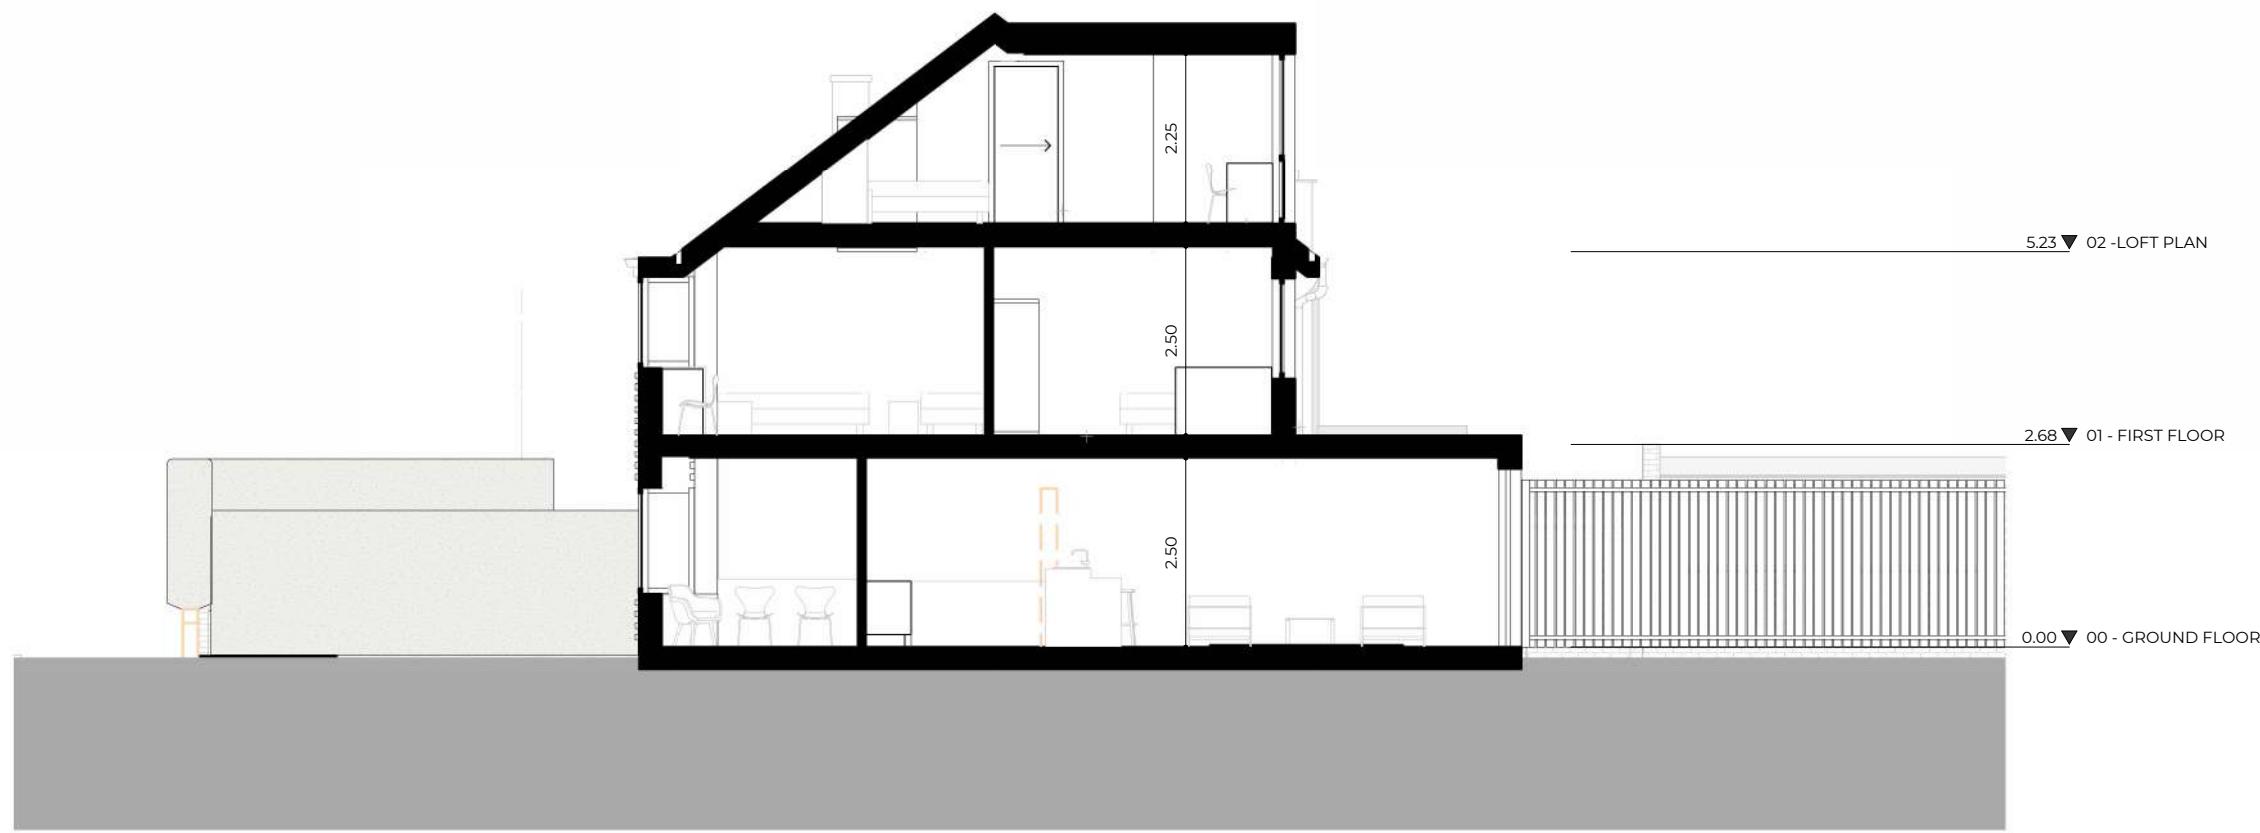

Rev No.	Date	Description
<hr/>		
Notes:		
Any inaccuracies or errors to be reported to the architect/surveyor immediately and prior to any work commencing. All dimensions to be verified on site. All work to comply with British Standards Code of practice. All external surfaces and materials to match existing. This drawing and all information provided within it is the copyright of UPP Consultants Ltd. and reproduction without prior consent is strictly forbidden.		
Dwg No	Drawn	Description
027BL-A-05-101	CV	CV
Drawing	Checked	
Proposed Section A-A'	EA	
Scale	Issue Date	
1:100 @ A3	24.12.2022	
0		5m
<hr/>		
Project Address		
27 Blossom Way West Drayton UB7 9HF		
Client	Status	
C/O UPP	For Planning	





8.76 ▼ 03 - ROOF

5.23 ▼ 02 - LOFT PLAN

2.68 ▼ 01 - FIRST FLOOR

0.00 ▼ 00 - GROUND FLOOR

Rev No. Date Description

Notes:  
Any inaccuracies or errors to be reported to the architect/surveyor immediately and prior to any work commencing. All dimensions to be verified on site. All work to comply with British Standards Code of practice. All external surfaces and materials to match existing. This drawing and all information provided within it is the copyright of UPP Consultants Ltd. and reproduction without prior consent is strictly forbidden.

Dwg No 027BL-A-06-101 Drawn CV

Drawing Proposed Elevation Checked EA

Scale 1:100 @ A3 Issue Date 24.12.2022

0 5m

Project Address  
27 Blossom Way West Drayton UB7 9HF

Client C/O UPP Status For Planning

www.upp-planning.co.uk  
info@upp-planning.co.uk  
0208 202 9996  
Atrium, Stables Market,  
Chalk Farm Road, London,  
NWI 8AH

**upp**



Rev No. Date Description

Notes:  
Any inaccuracies or errors to be reported to the architect/surveyor immediately and prior to any work commencing. All dimensions to be verified on site. All work to comply with British Standards Code of practice. All external surfaces and materials to match existing. This drawing and all information provided within it is the copyright of UPP Consultants Ltd. and reproduction without prior consent is strictly forbidden.

Dwg No Drawn  
027BL-A-06-102 CV

Drawing Checked  
Proposed Elevation EA

Scale Issue Date  
1:100 @ A3 24.12.2022


0 5m

Project Address  
27 Blossom Way West Drayton UB7 9HF

Client Status  
C/O UPP For Planning

www.upp-planning.co.uk  
info@upp-planning.co.uk  
0208 202 9996  
Atrium, Stables Market,  
Chalk Farm Road, London,  
NW1 8AH

**upp**

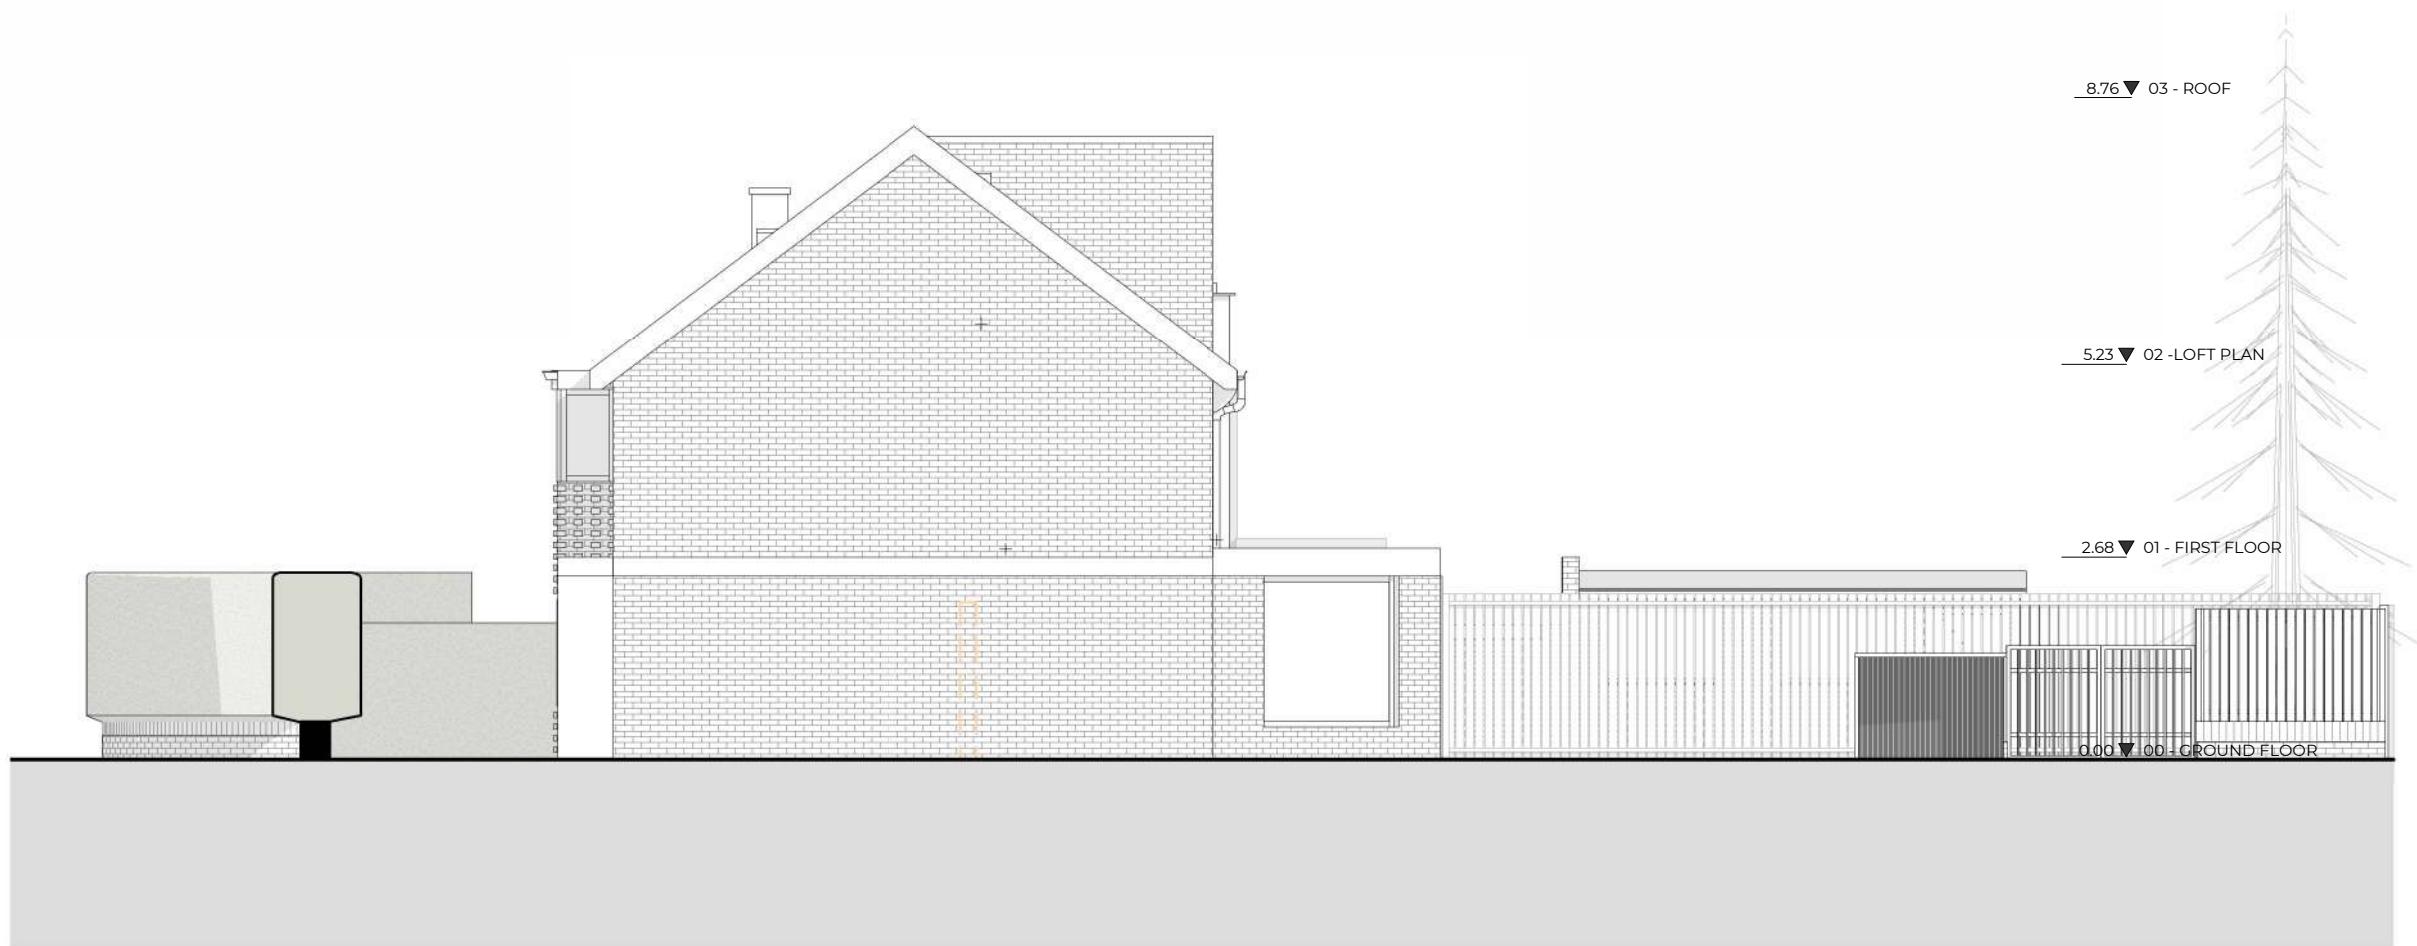

Rev No. Date Description

Notes:  
Any inaccuracies or errors to be reported to the architect/surveyor immediately and prior to any work commencing. All dimensions to be verified on site. All work and comply with British Standards Code of practice. All external surfaces and materials to match existing. This drawing and all information provided within it is the copyright of UPP Consultants Ltd. and reproduction without prior consent is strictly forbidden.

Dwg No Drawn  
027BL-A-06-103 CV

Drawing Checked  
Proposed Elevation EA

Scale Issue Date  
1:100 @ A3 24.12.2022


0 5m

Project Address  
27 Blossom Way West Drayton UB7 9HF

Client Status  
C/O UPP For Planning

www.upp-planning.co.uk  
info@upp-planning.co.uk  
0208 202 9996  
Atrium, Stables Market,  
Chalk Farm Road, London,  
NW1 8AH

**upp**

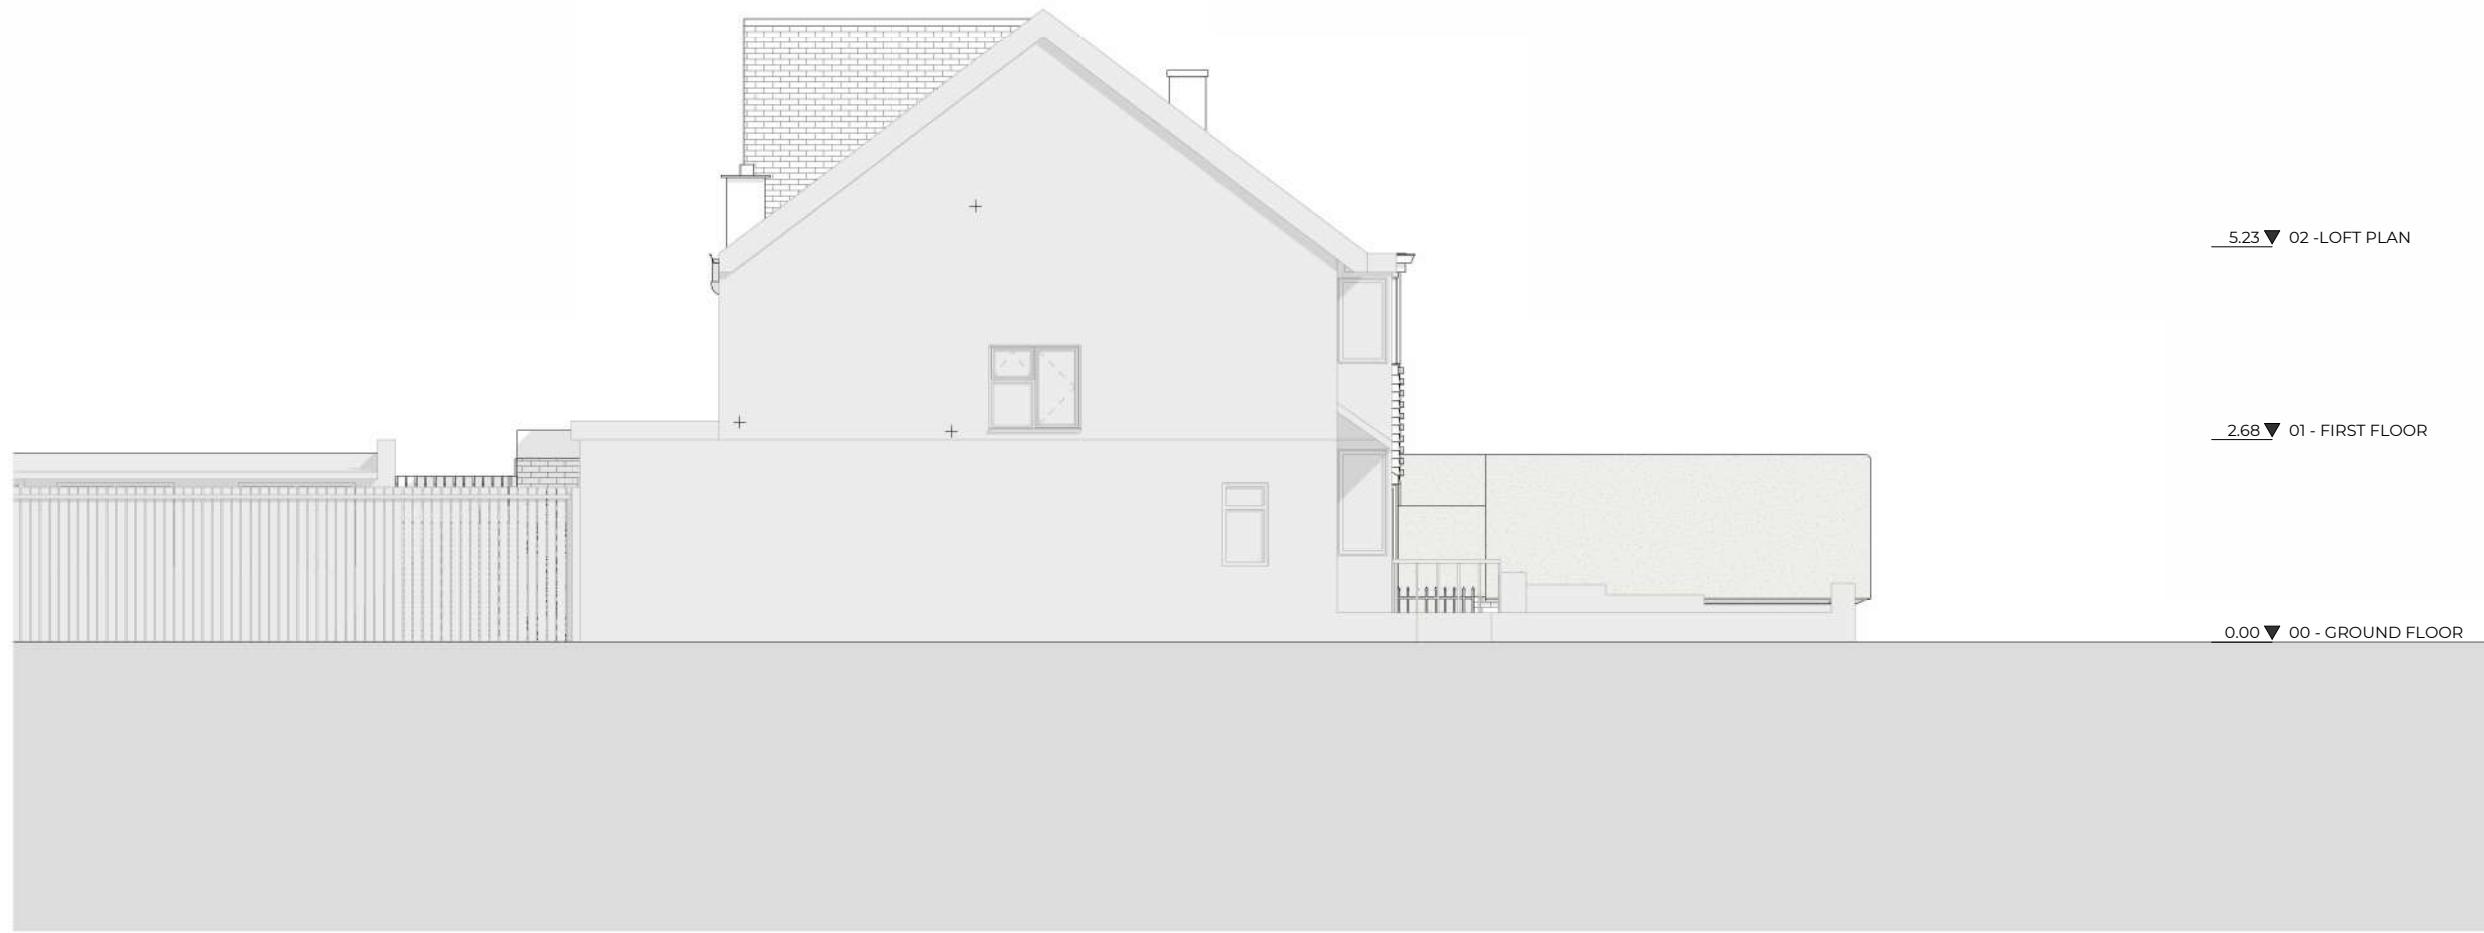

Rev No.	Date	Description
<hr/>		
Notes:		
Any inaccuracies or errors to be reported to the architect/surveyor immediately and prior to any work commencing. All dimensions to be verified on site. All work to comply with British Standards Code of practice. All external surfaces and materials to match existing. This drawing and all information provided within it is the copyright of UPP Consultants Ltd. and reproduction without prior consent is strictly forbidden.		
Dwg No	Drawn	Description
027BL-A-06-104	CV	
Drawing	Checked	
Proposed Elevation	EA	
Scale	Issue Date	
1:100 @ A3	24.12.2022	
0	5m	
<hr/>		
Project Address		
27 Blossom Way West Drayton UB7 9HF		
Client	Status	
C/O UPP	For Planning	
<hr/>		



Rev No. Date Description

Notes:

Any inaccuracies or errors to be reported to the architect/surveyor immediately and prior to any work commencing. All dimensions to be verified on site. All work to comply with British Standards Code of practice. All external surfaces and materials to match existing. This drawing and all information provided within it is the copyright of UPP Consultants Ltd. and reproduction without prior consent is strictly forbidden.

Dwg No Drawn  
027BL-A-07-001 CV

Drawing Checked  
Fr view EA

Scale Issue Date  
@ A3 24.12.2022

Project Address  
27 Blossom Way West Drayton UB7 9HF

Client Status  
C/O UPP For Planning



Rev No.	Date	Description
<hr/>		
Notes:		
Any inaccuracies or errors to be reported to the architect/surveyor immediately and prior to any work commencing. All dimensions to be verified on site. All work to comply with British Standards Code of practice. All external surfaces and materials to match existing. This drawing and all information provided within it is the copyright of UPP Consultants Ltd. and reproduction without prior consent is strictly forbidden.		
Dwg No	Drawn	
027BL-A-07-002	CV	
Drawing	Checked	
Rear view	EA	
Scale	Issue Date	
@ A3	24.12.2022	
<hr/>		
Project Address		
27 Blossom Way West Drayton UB7 9HF		
Client	Status	
C/O UPP	For Planning	
<hr/>		