




EXISTING GROUND FLOOR PLAN

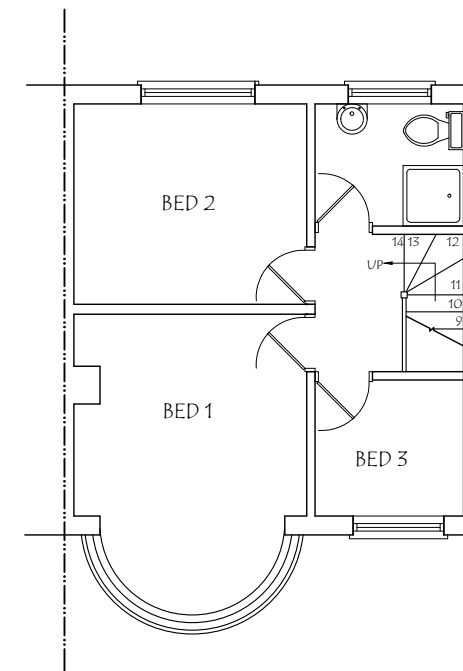


EXISTING FIRST FLOOR PLAN

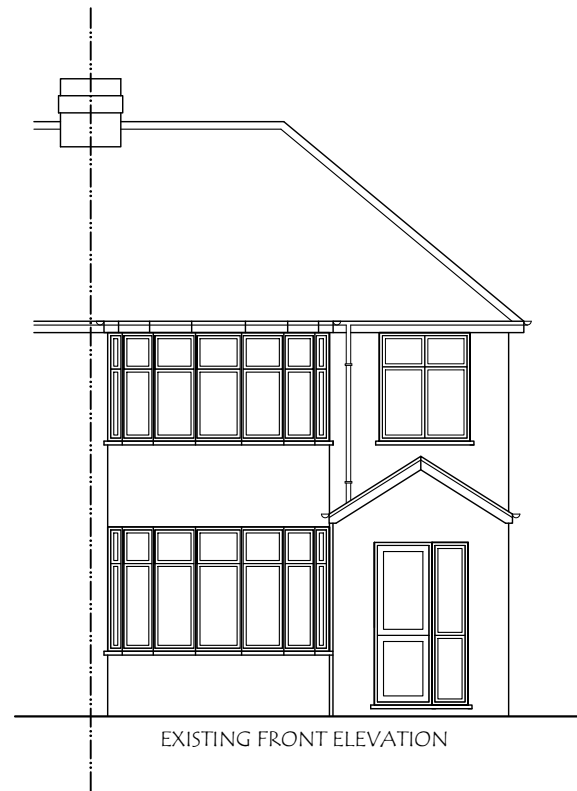


EXISTING FRONT ELEVATION

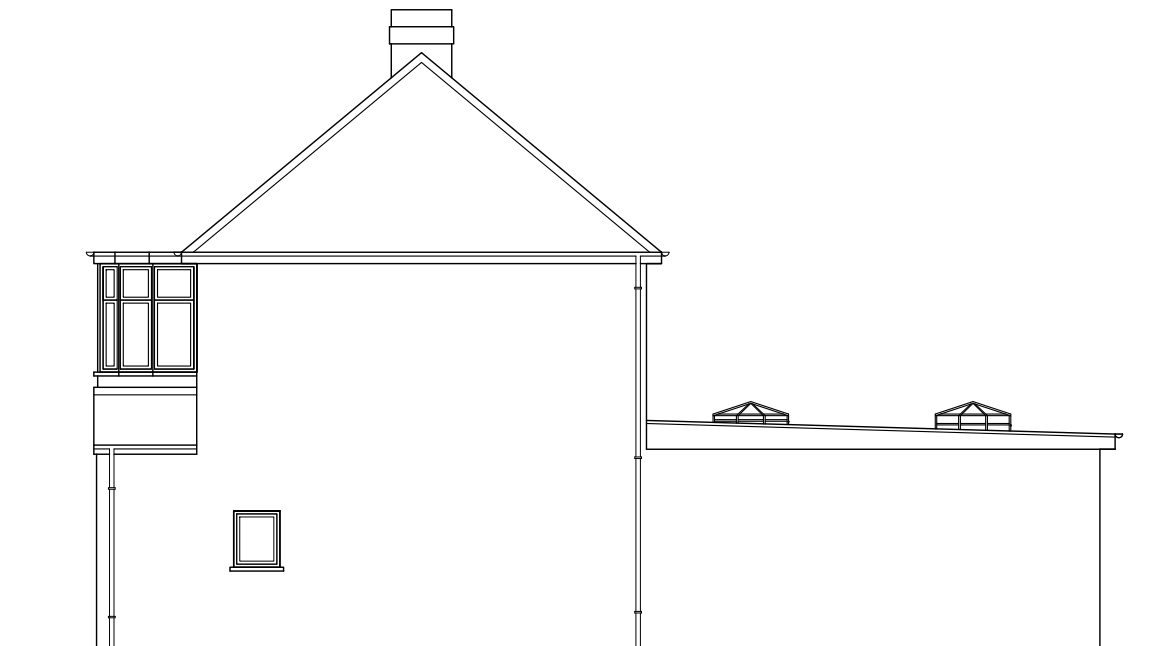

EXISTING SIDE ELEVATION

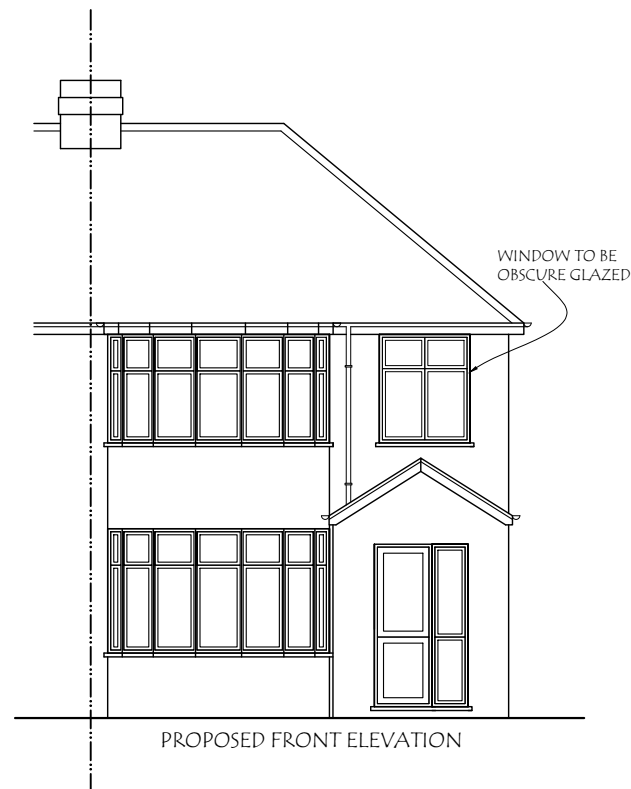

PROPOSED FRONT ELEVATION

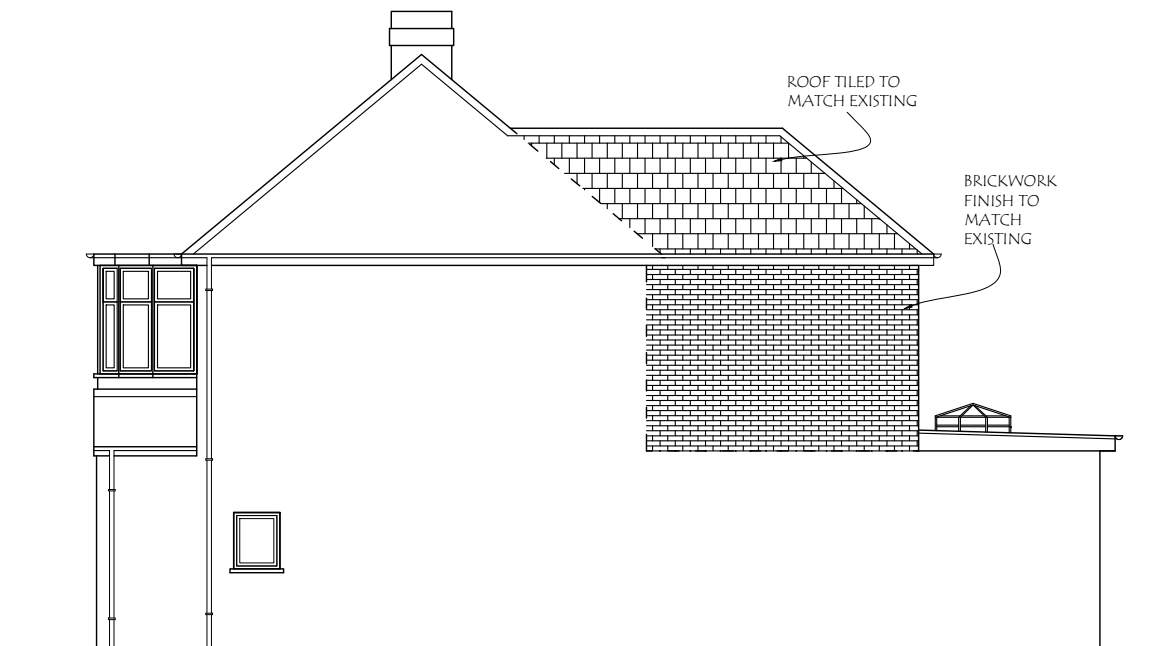

PROPOSED SIDE ELEVATION

Materials used in any exterior work to be of a similar appearance to those used in the construction of the exterior of the existing dwelling house.



25, Greenbank Avenue, Wembley, HA0 2TF.
Email : planningdesigns@hotmail.com
Tel : 07940961010

ADDRESS:
102, BERWICK AVENUE,
HAYES, UB4 0NH.

DRAWING TITLE: EXISTING/PROPOSED ELEVATIONS


DRG. NO. - 02


REV:

SCALE - 1: 100


DATE: 17/10/2024

DRG. PAPER SIZE: A3

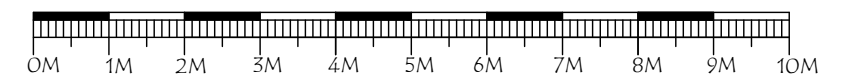

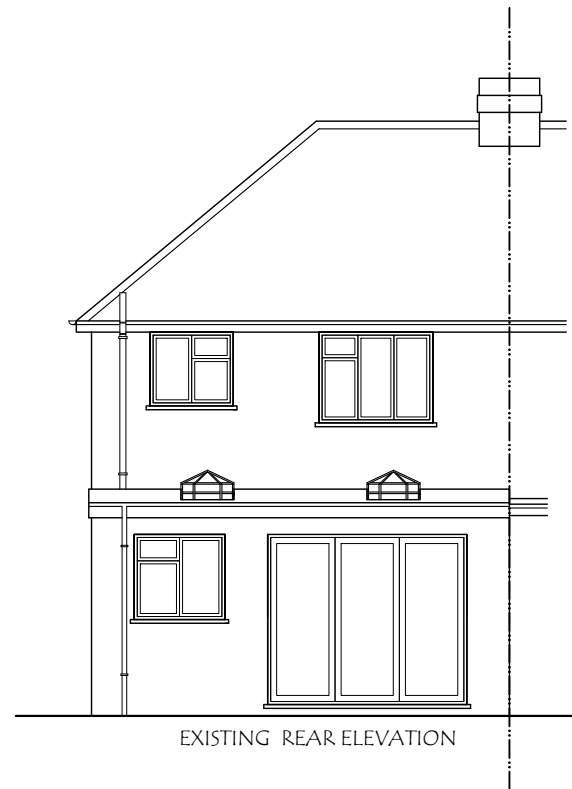


EXISTING REAR ELEVATION

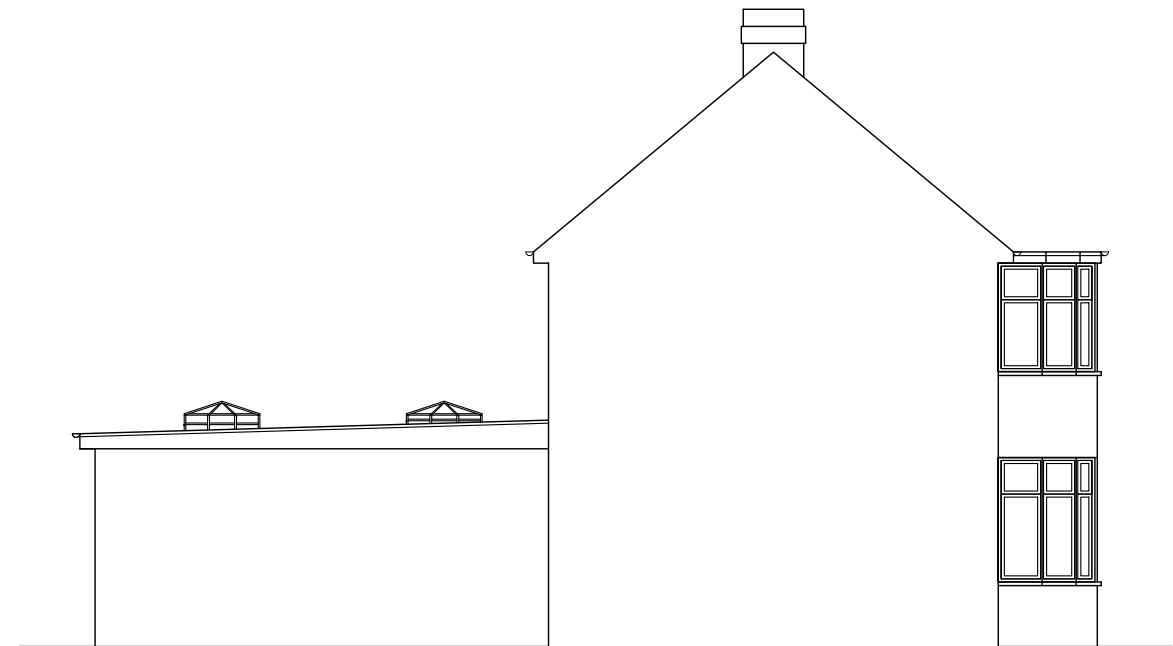

EXISTING SIDE ELEVATION







PROPOSED REAR ELEVATION

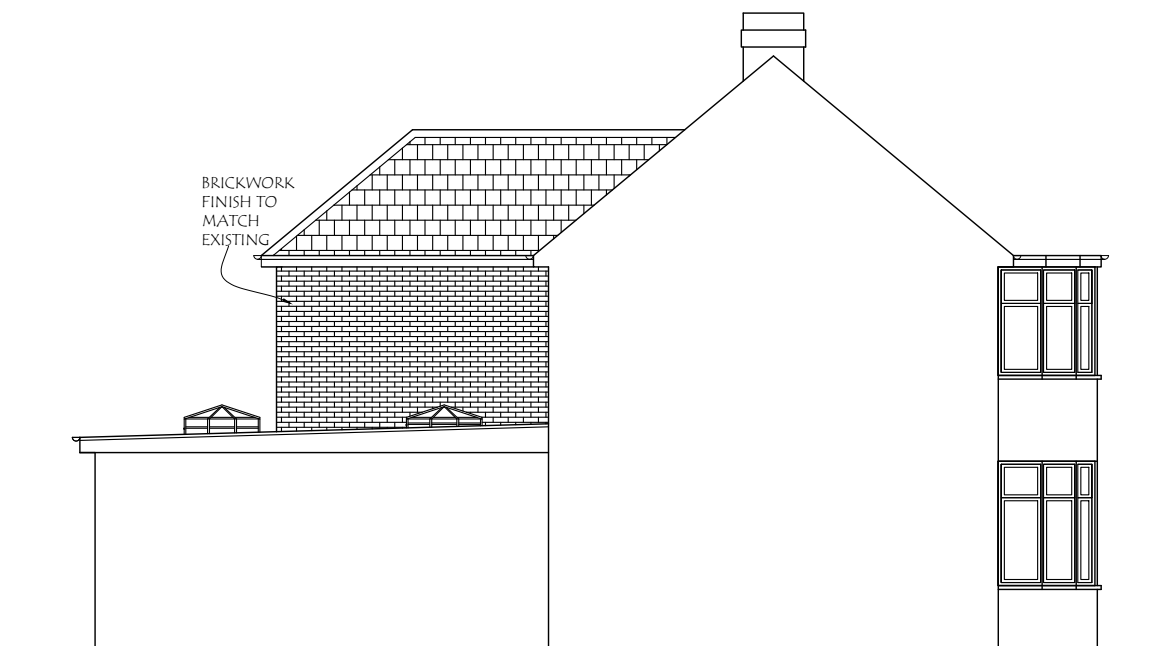

PROPOSED SIDE ELEVATION

Materials used in any exterior work to be of a similar appearance to those used in the construction of the exterior of the existing dwelling house.

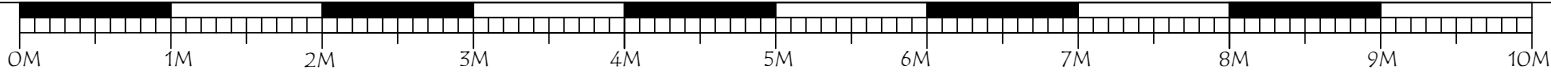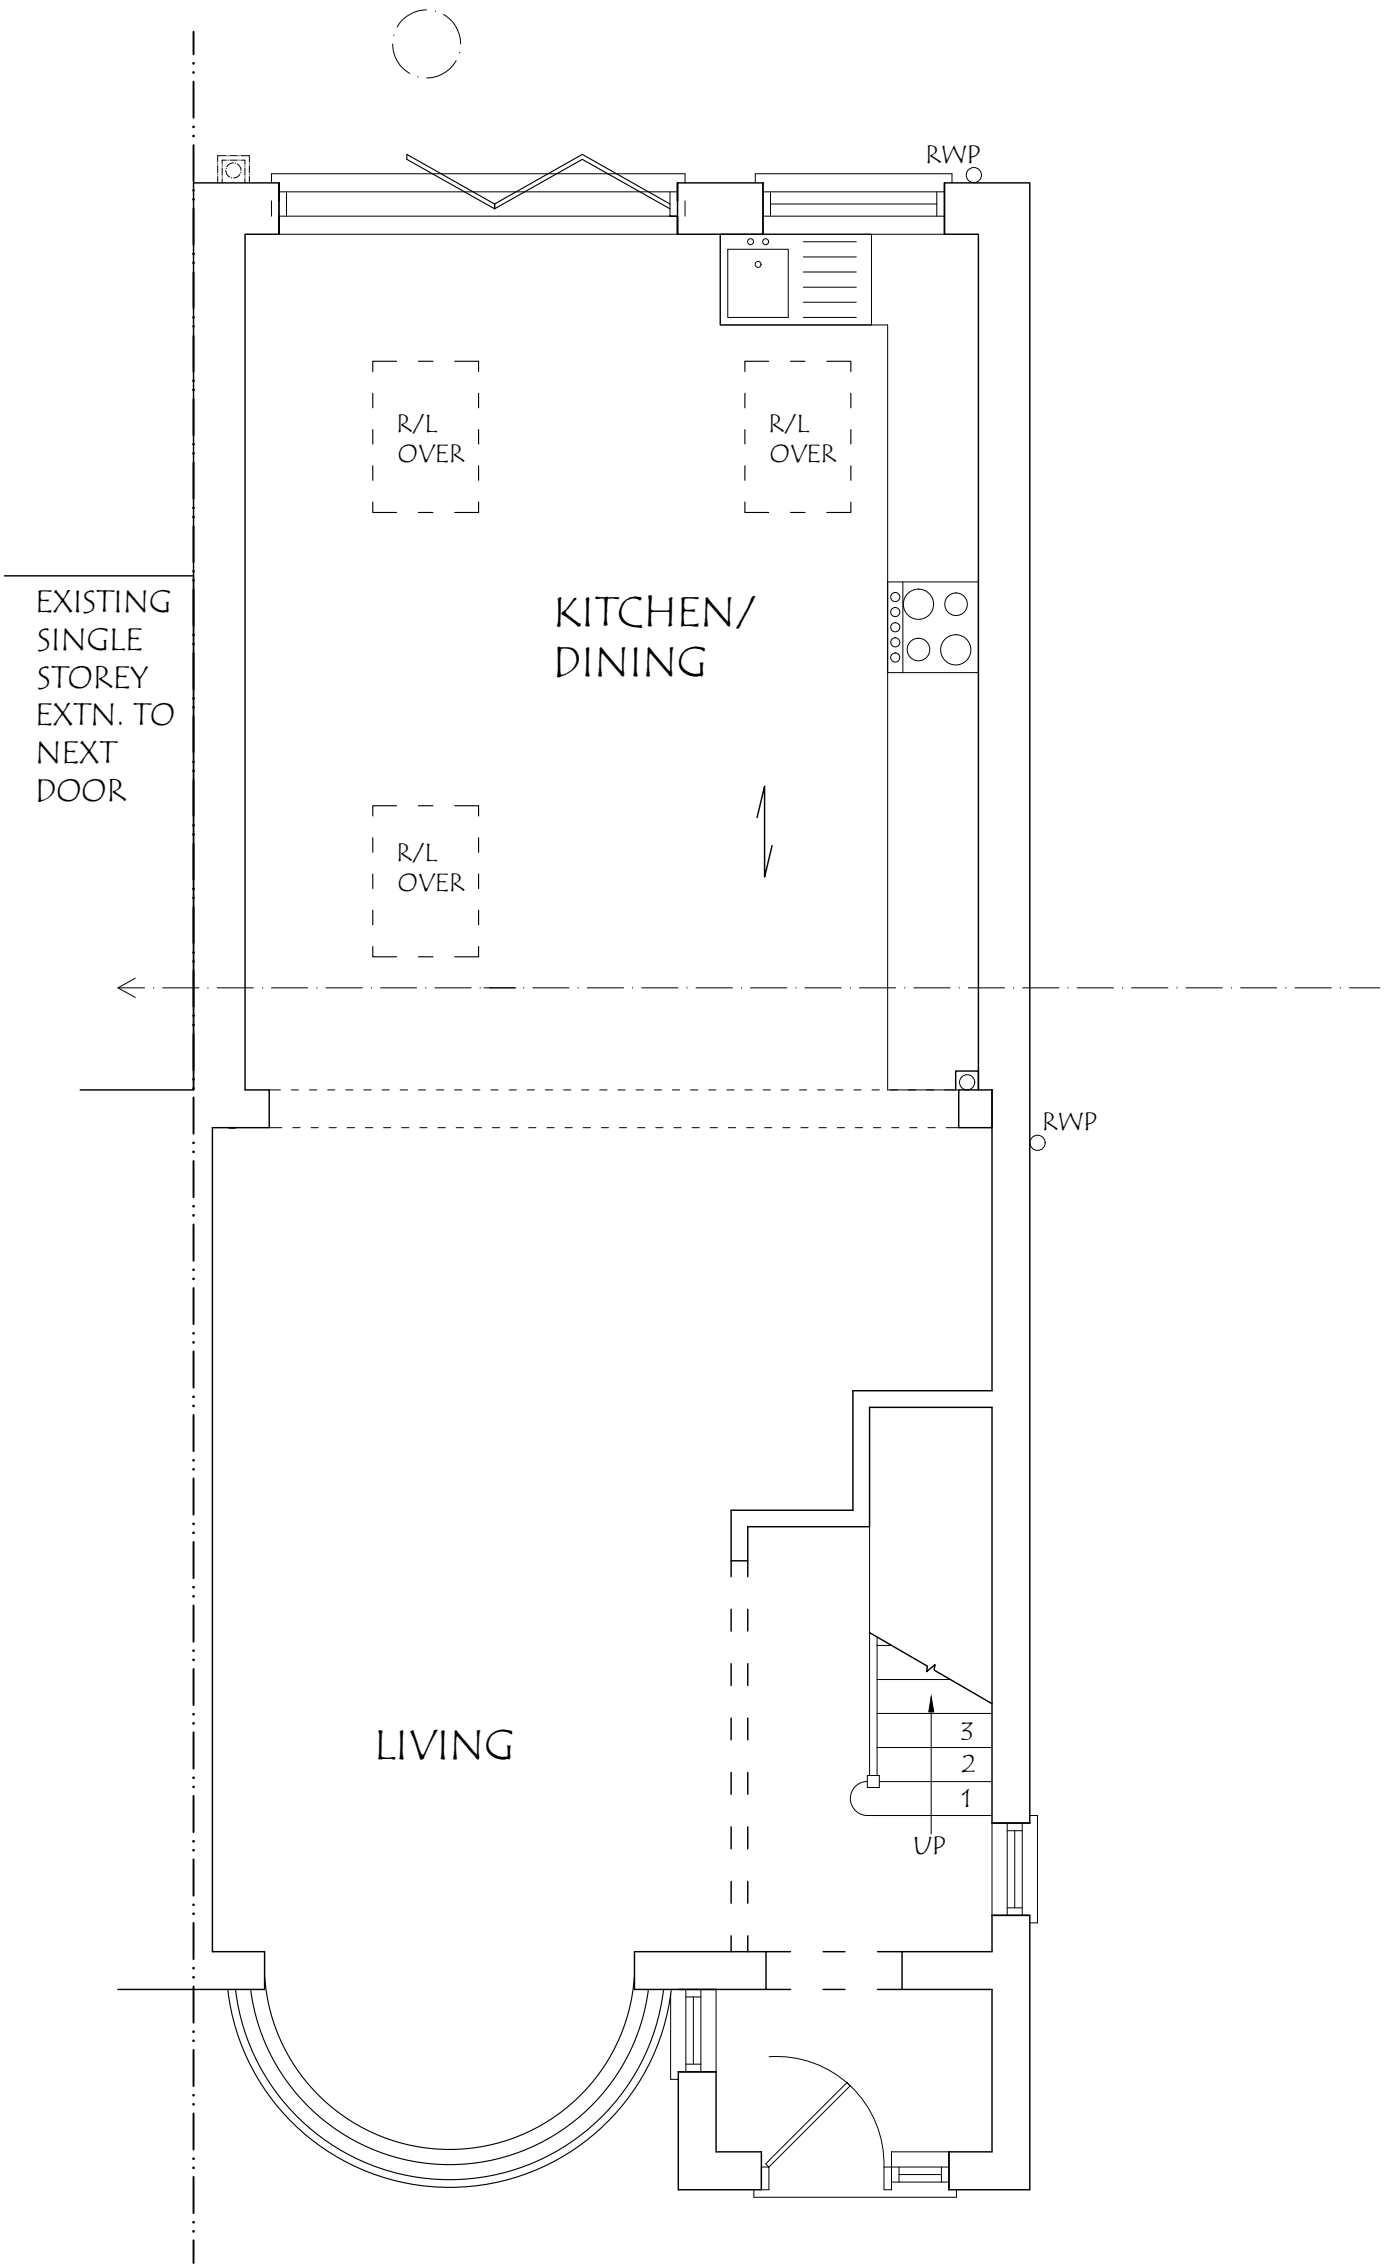

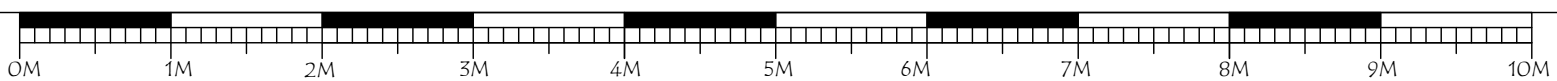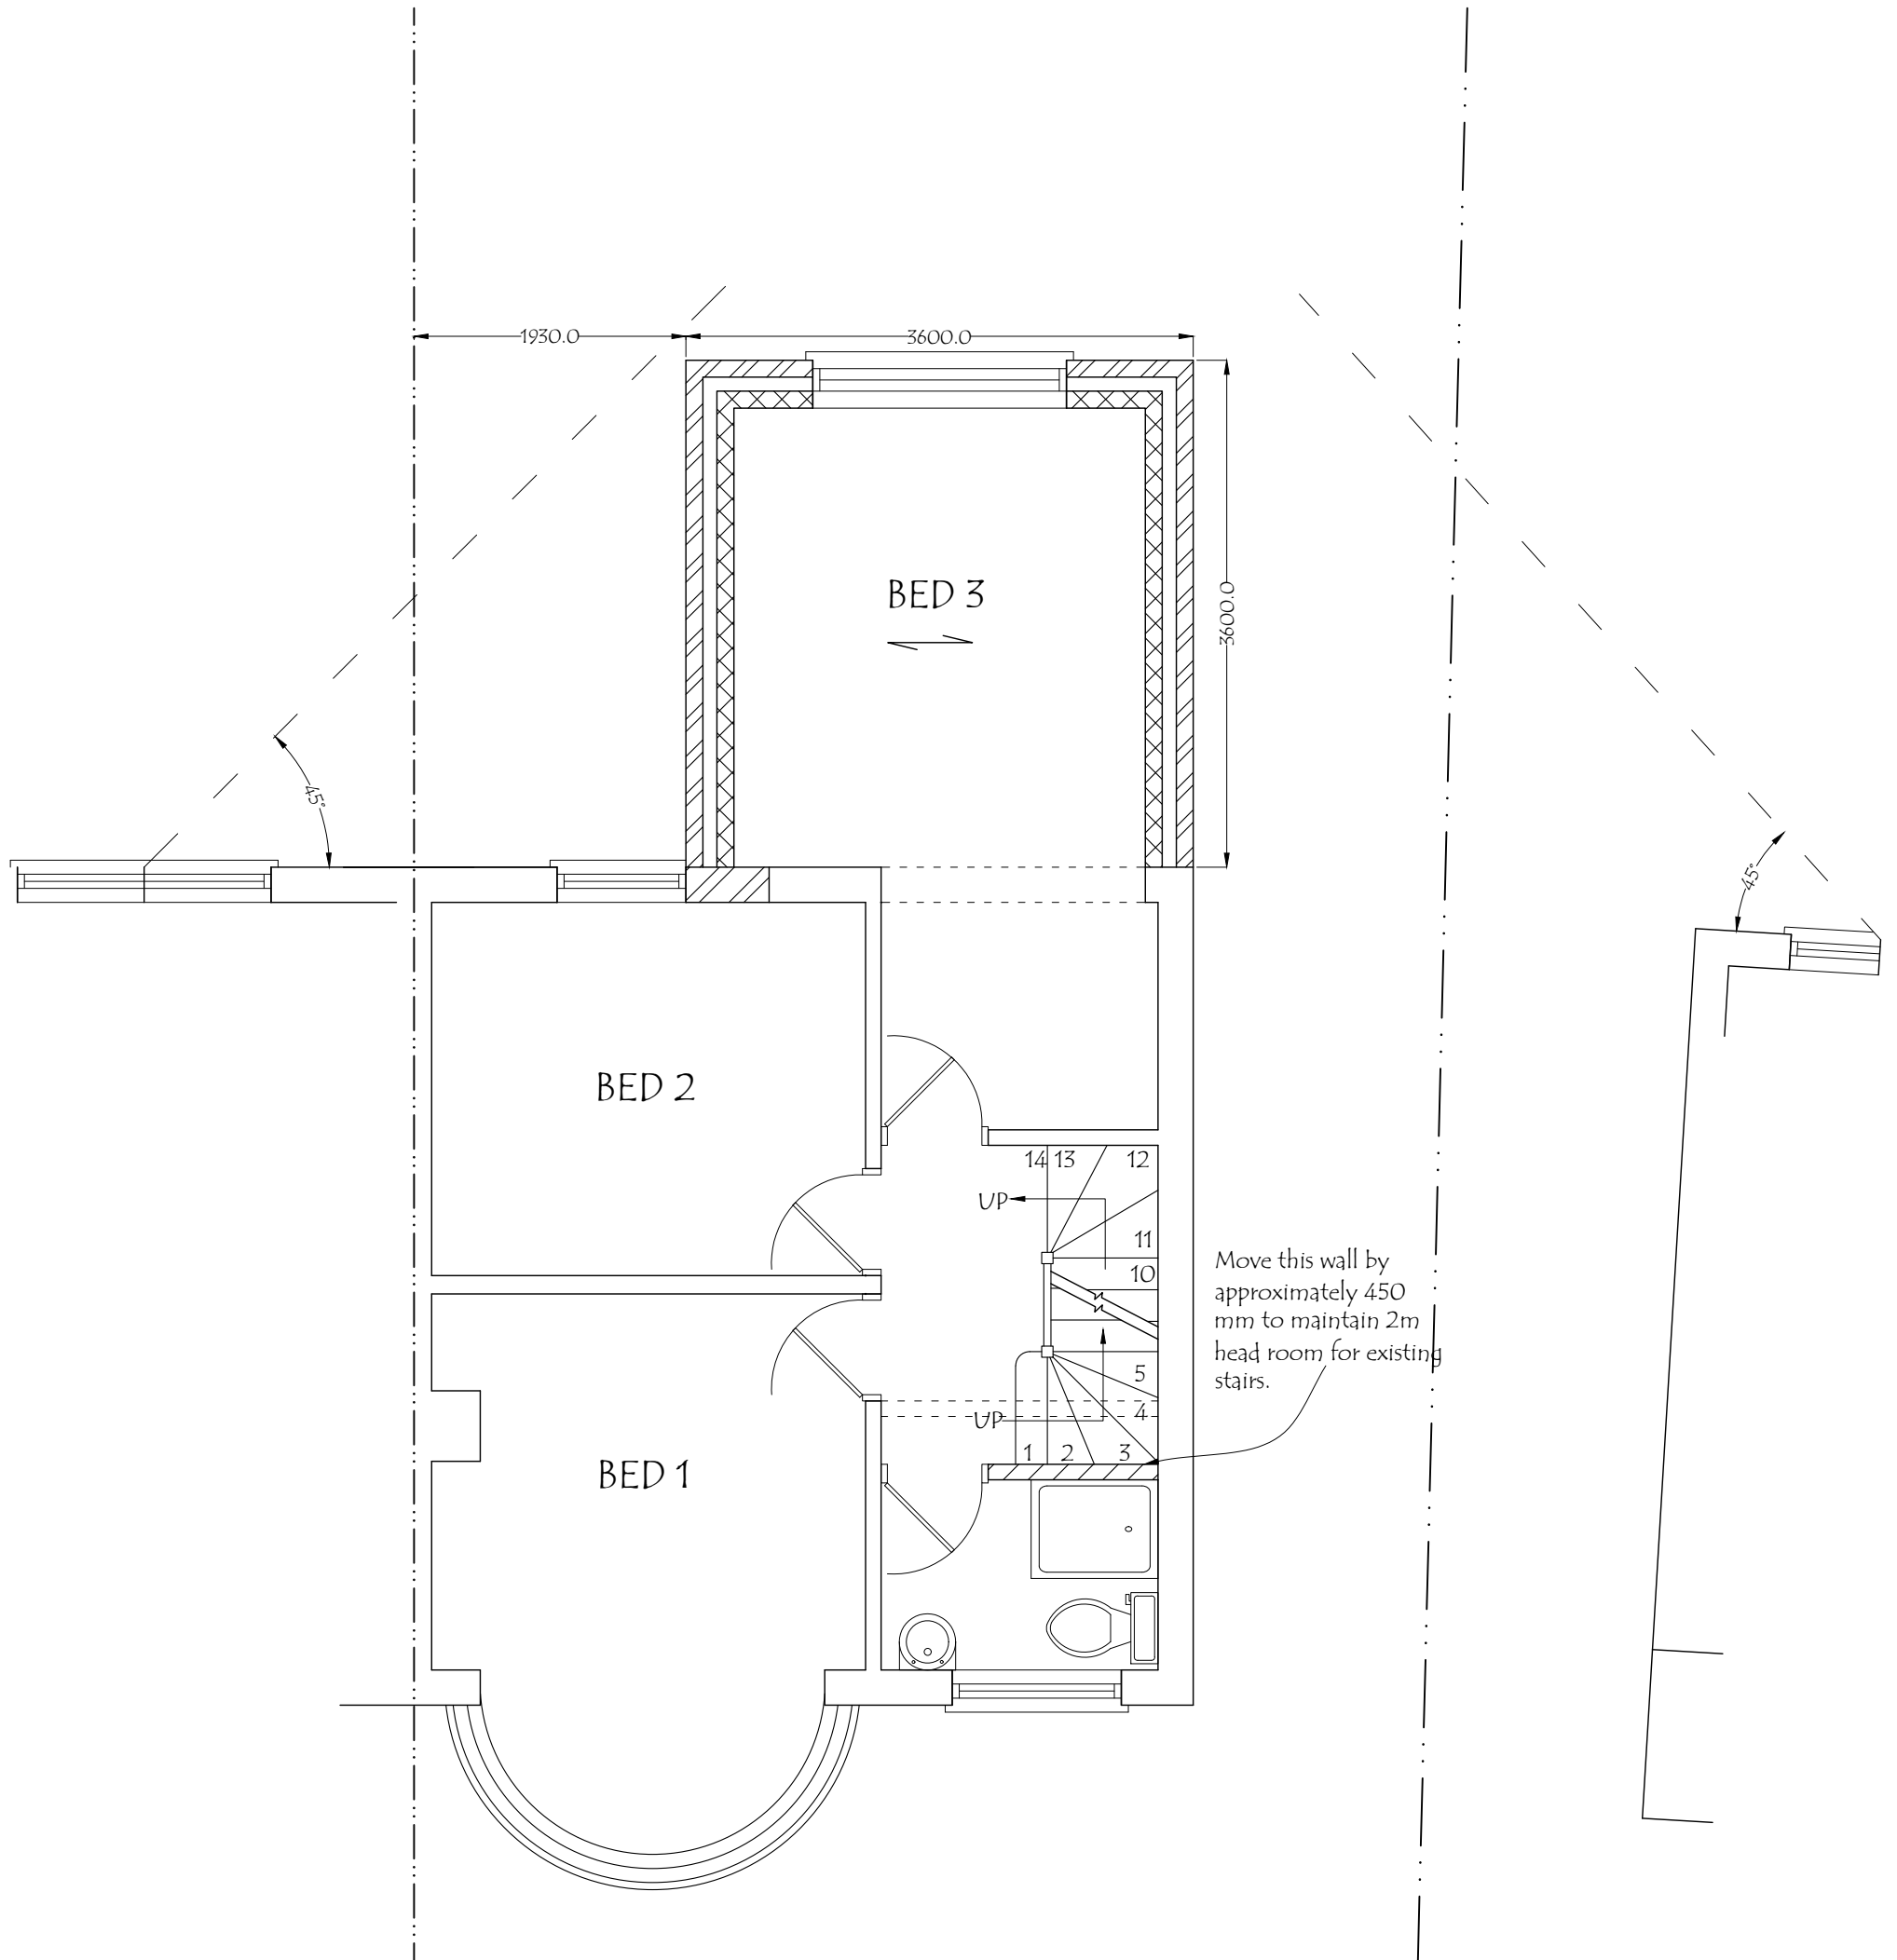

25, Greenbank Avenue, Wembley, HA0 2TF.
Email : planningdesigns@hotmail.com
Tel : 07940961010

ADDRESS:
102, BERWICK AVENUE,
HAYES, UB4 0NH.

DRAWING TITLE: PROPOSED FIRST FLOOR PLAN

DRG. NO. - 05

REV:

SCALE - 1: 50

DATE: 17/10/2024

DRG. PAPER SIZE: A3

