



Proposed Side Elevation

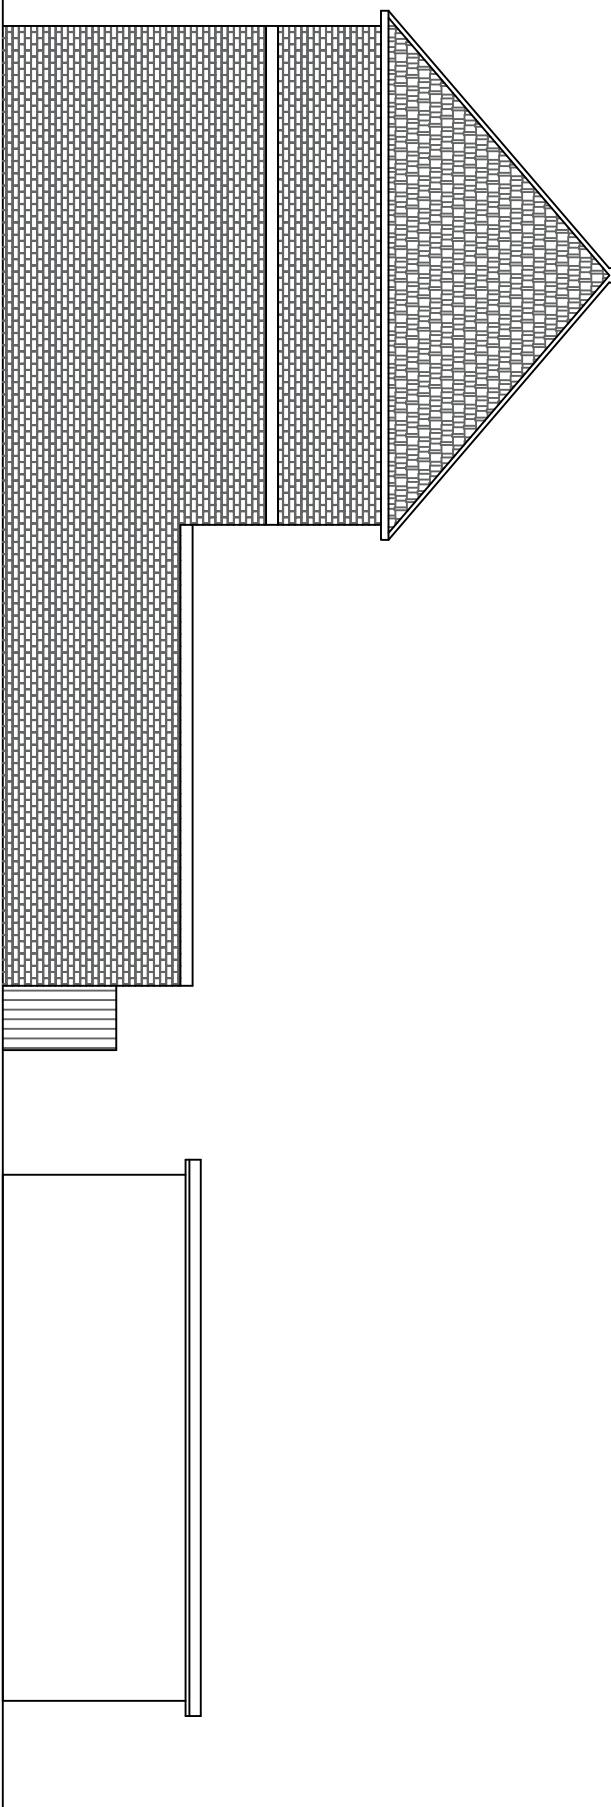

Proposed Side Elevation



Proposed Rear Elevation

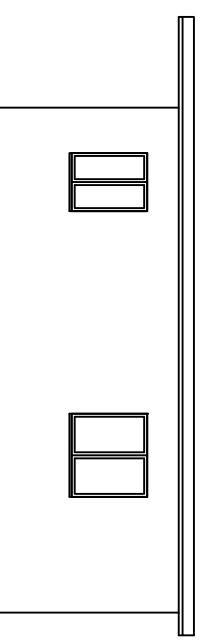

Proposed Front Elevation

Prestige Planning Ltd.
Unit 6 Grosvenor Way
London
E5 9ND

T: 0203 935 3434

M: 07824628403

E: davidmorzen@gmail.com

MDM
[The planners who outsmart]

PROJECT DETAILS
LDC to use the
shed as an
incidental use to
the main house

PROPERTY ADDRESS
10 Halsend
Hayes
UB3 3LB

DRAWING TITLE
Proposed Front/rear
and side elevation

DRAWING NO.
PL05

REVISION
RV00

SCALE
1:100
[@ A3]

0 1 2 3 Metres