


PROPOSED SITE LAYOUT PLAN

SCALE 1:250




PROPOSED REAR ELEVATION

SCALE 1:100

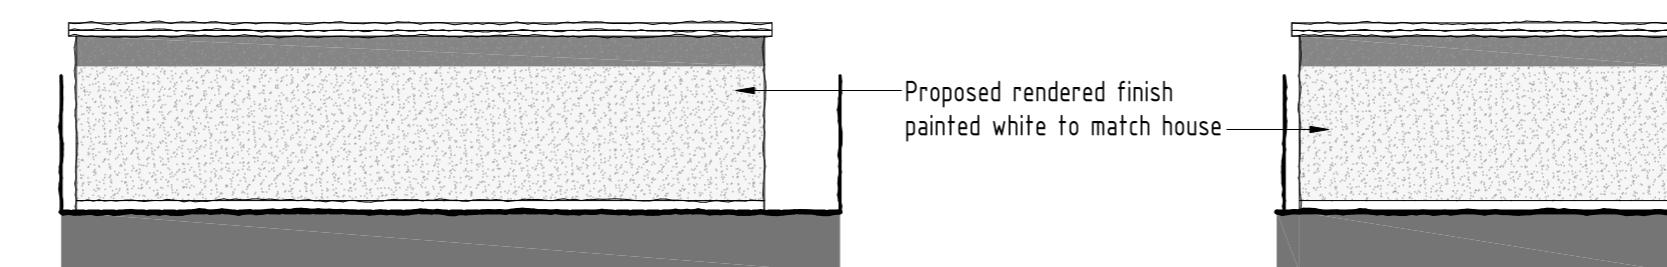


PROPOSED FRONT ELEVATION

SCALE 1:100

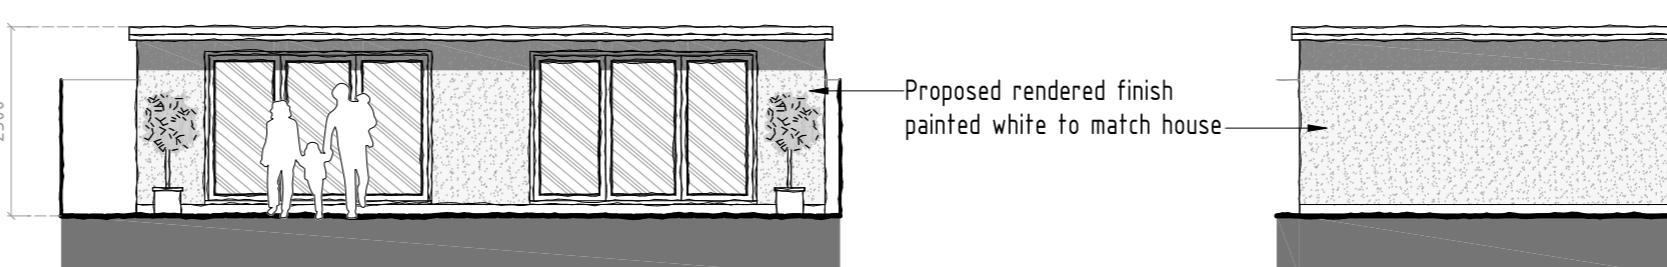


PROPOSED SIDE ELEVATION

SCALE 1:100

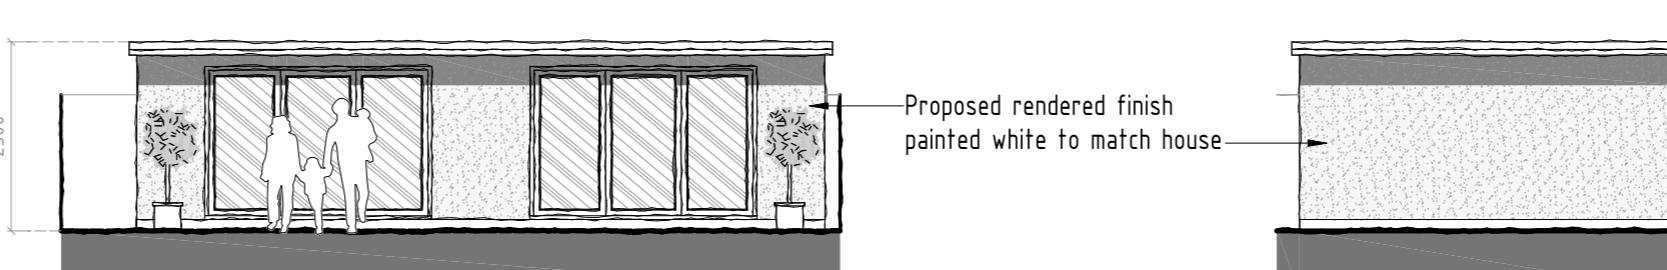

PROPOSED SIDE ELEVATION

SCALE 1:100

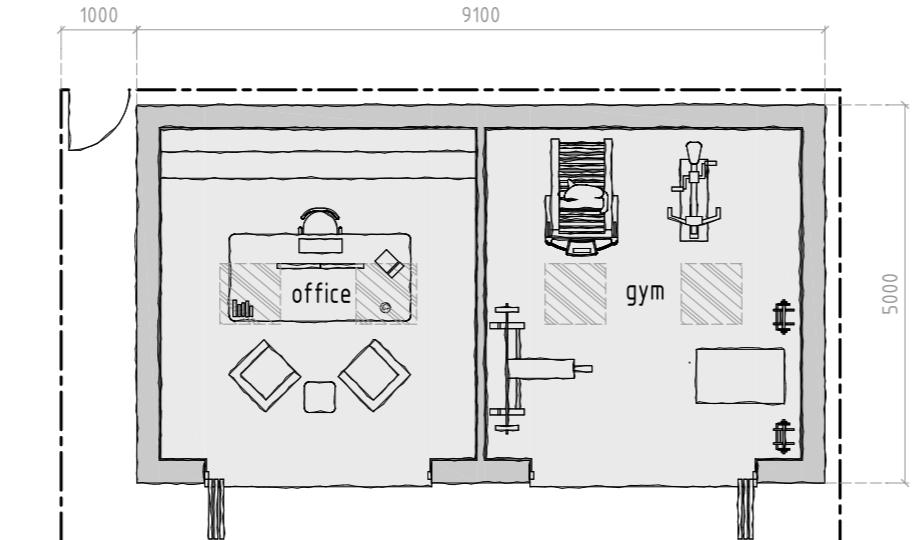

PROPOSED GROUND FLOOR PLAN

SCALE 1:100

1:100 SCALE BAR (m)

0 2 4 6 8 10

PROPOSED FIRST FLOOR PLAN

SCALE 1:100



LOCATION PLAN

SCALE 1:1250

1:1250 SCALE BAR (m)

0 25 50 75 100 125

A 22/11/2023 Side gate removed

rev:	date:	description:
scale:	1:100 A1	date: 25 / 09 / 2023
drawing no:	1109 / P2 / 1A	drawn: FJ
drawing:	PROPOSED OUTBUILDING - FLOOR PLANS, ELEVATIONS, SITE PLAN & LOCATION PLAN	
project:	LAND AT 5 SOUTH DRIVE, RUISLIP, MIDDLESEX, HA4 8EU	
client:	MR & MRS STOCKER	



DUSEK DESIGN ASSOCIATES LTD
ARCHITECTURE + PLANNING

01895 831 103
info@dusek.co.uk
www.dusek.co.uk