




EXISTING REAR ELEVATION

SCALE 1:100



EXISTING SIDE ELEVATION

SCALE 1:100

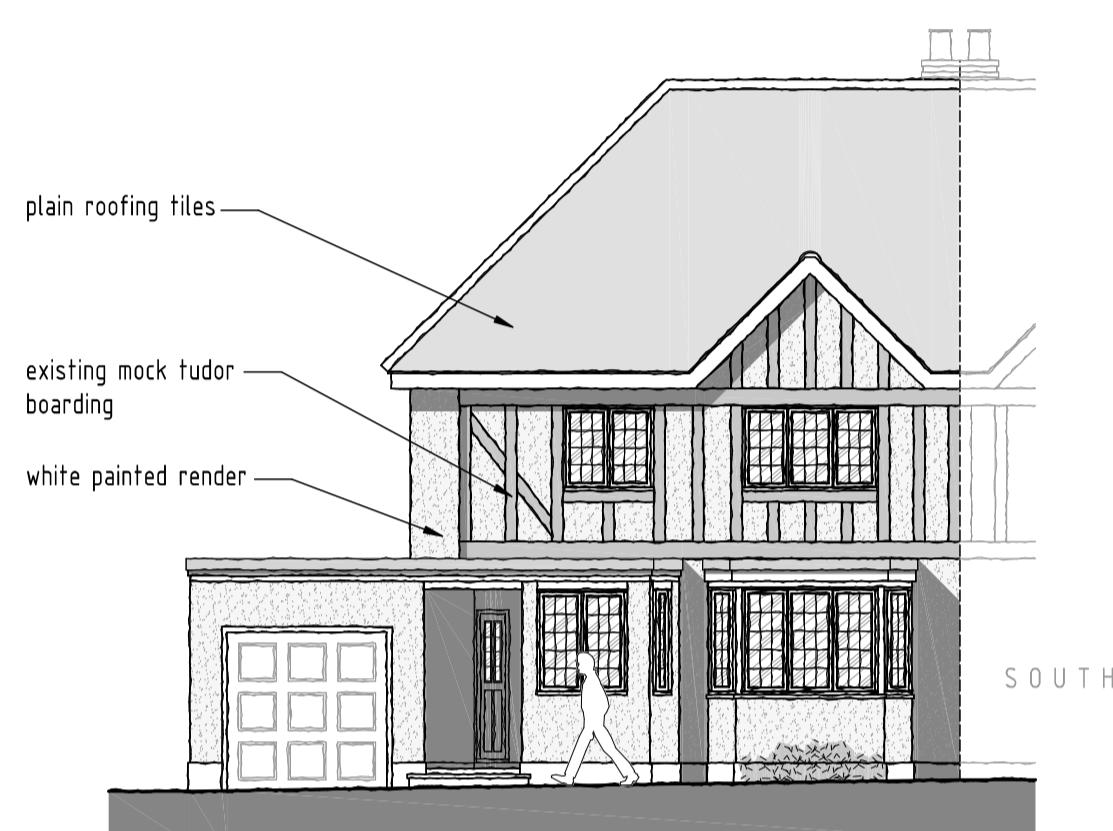


EXISTING FRONT ELEVATION

SCALE 1:100




EXISTING SIDE ELEVATION

SCALE 1:100

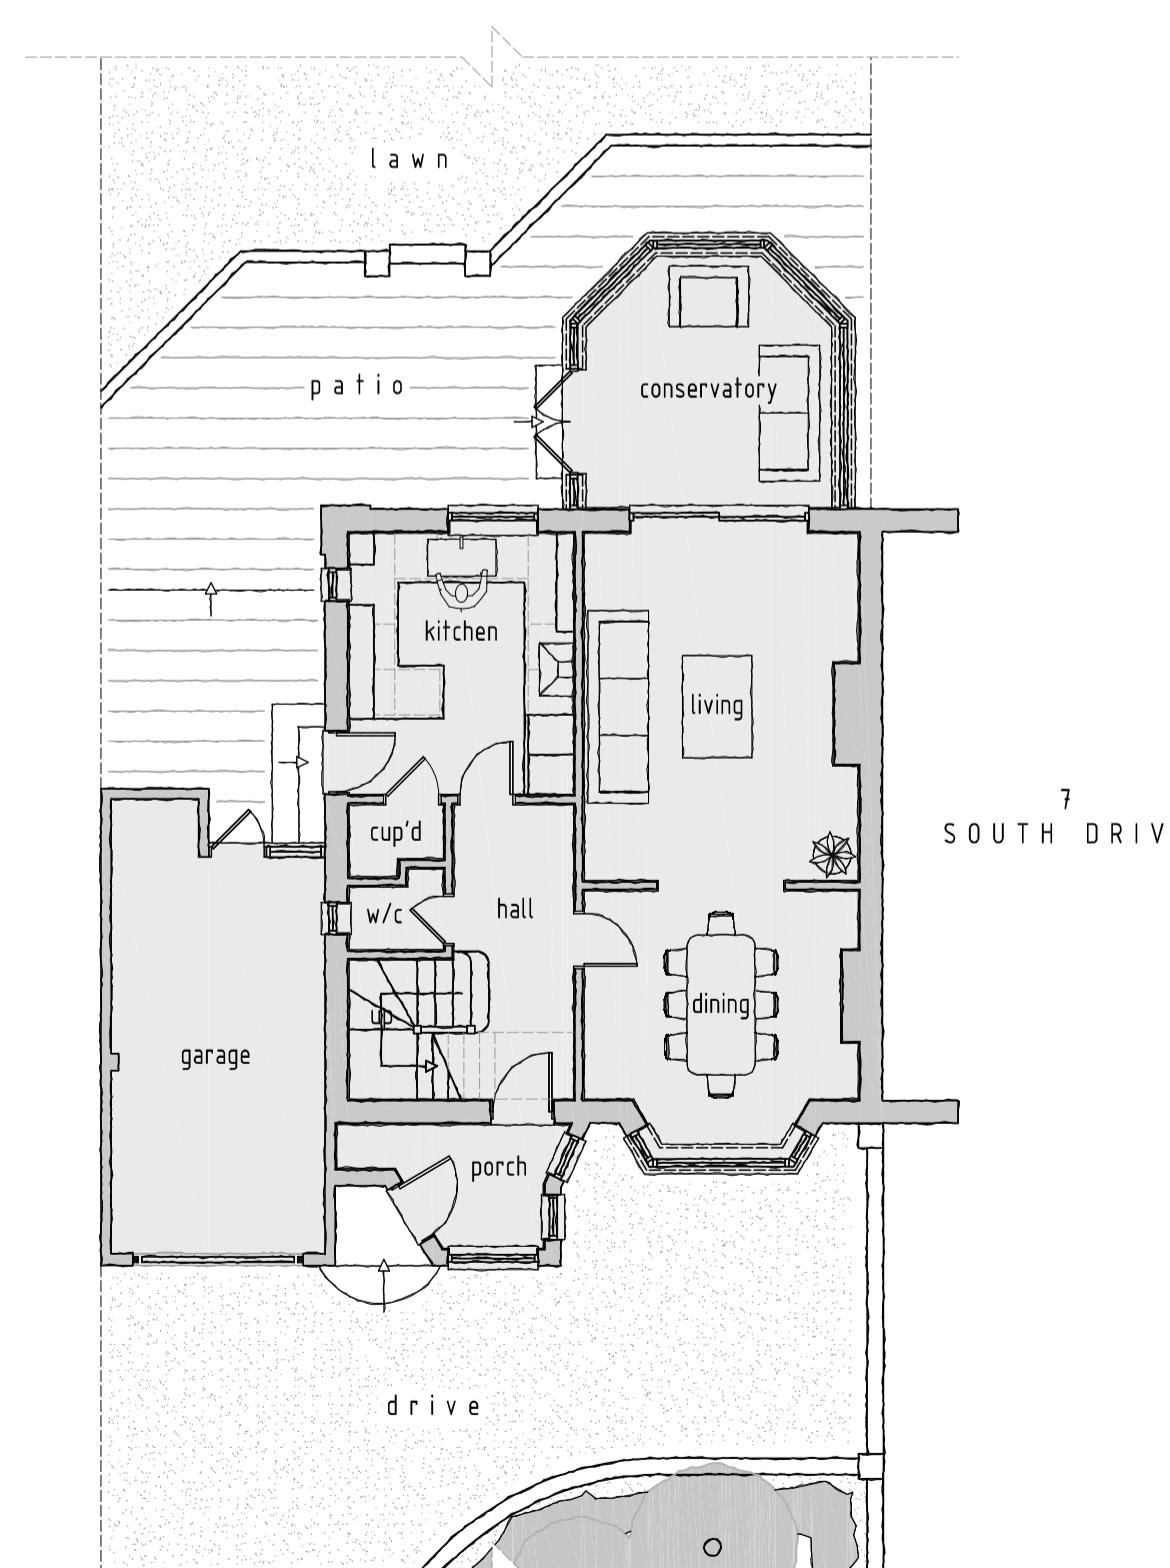


EXISTING GROUND FLOOR PLAN

SCALE 1:100

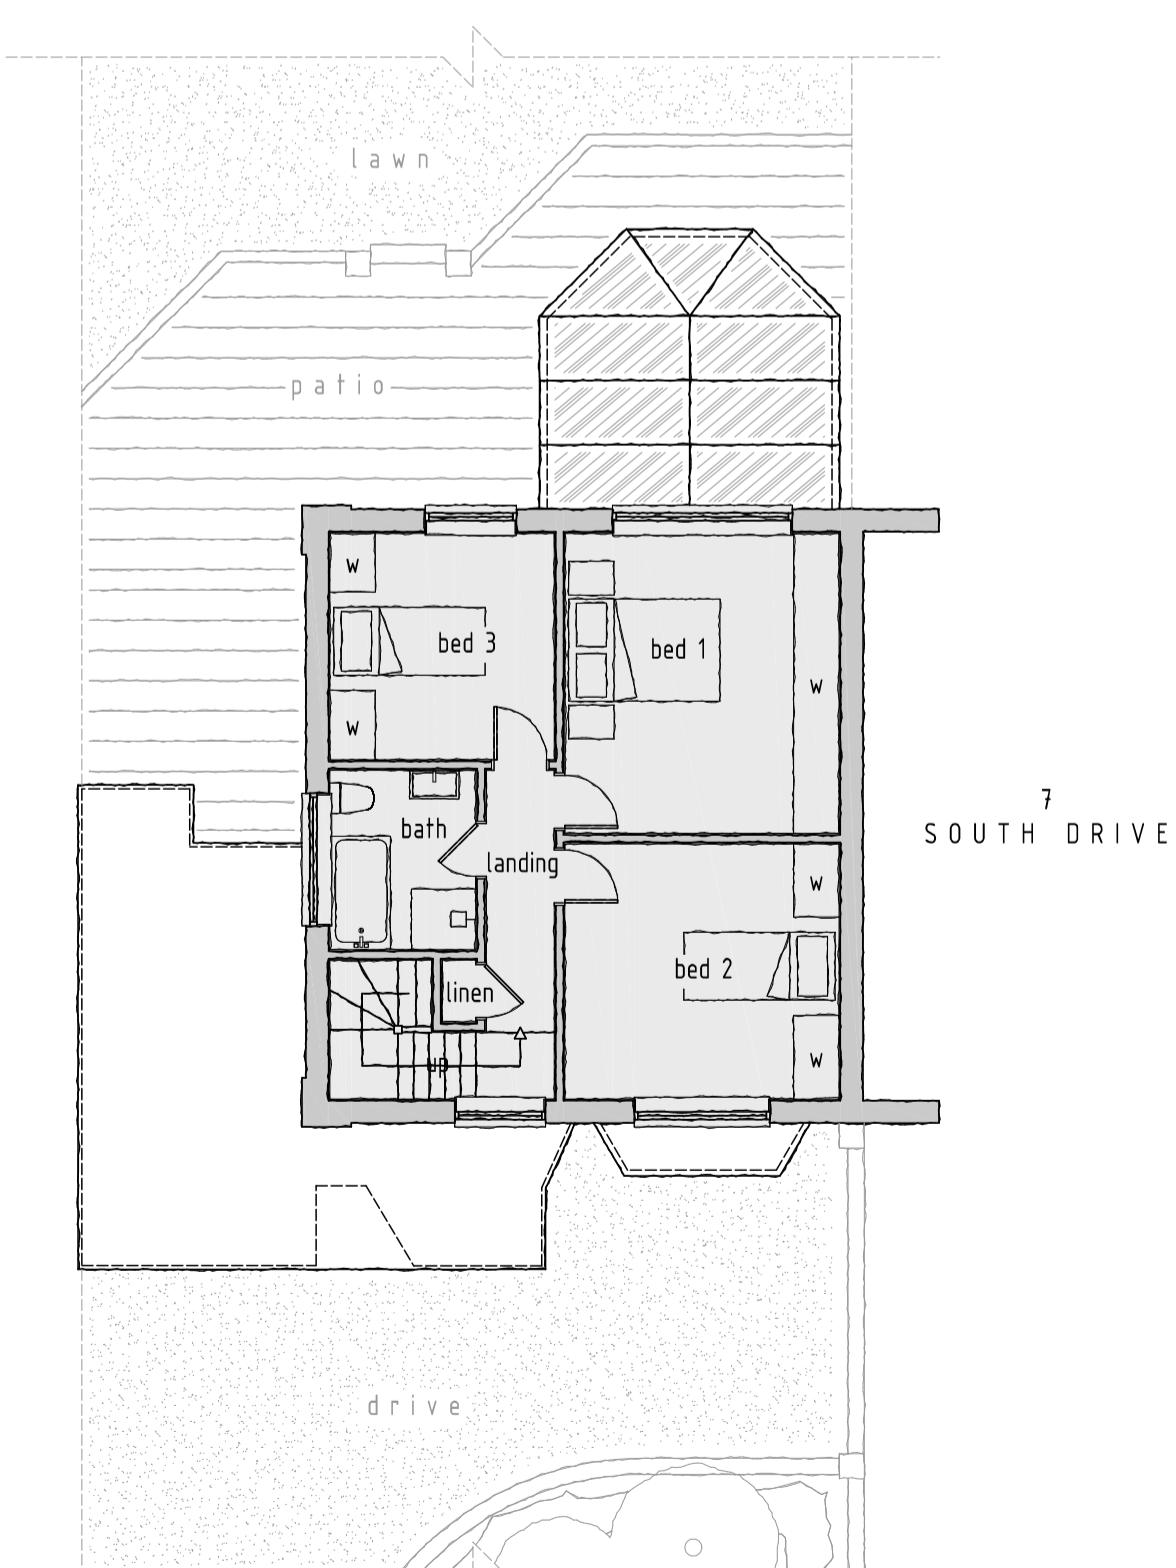

EXISTING FIRST FLOOR PLAN


SCALE 1:100

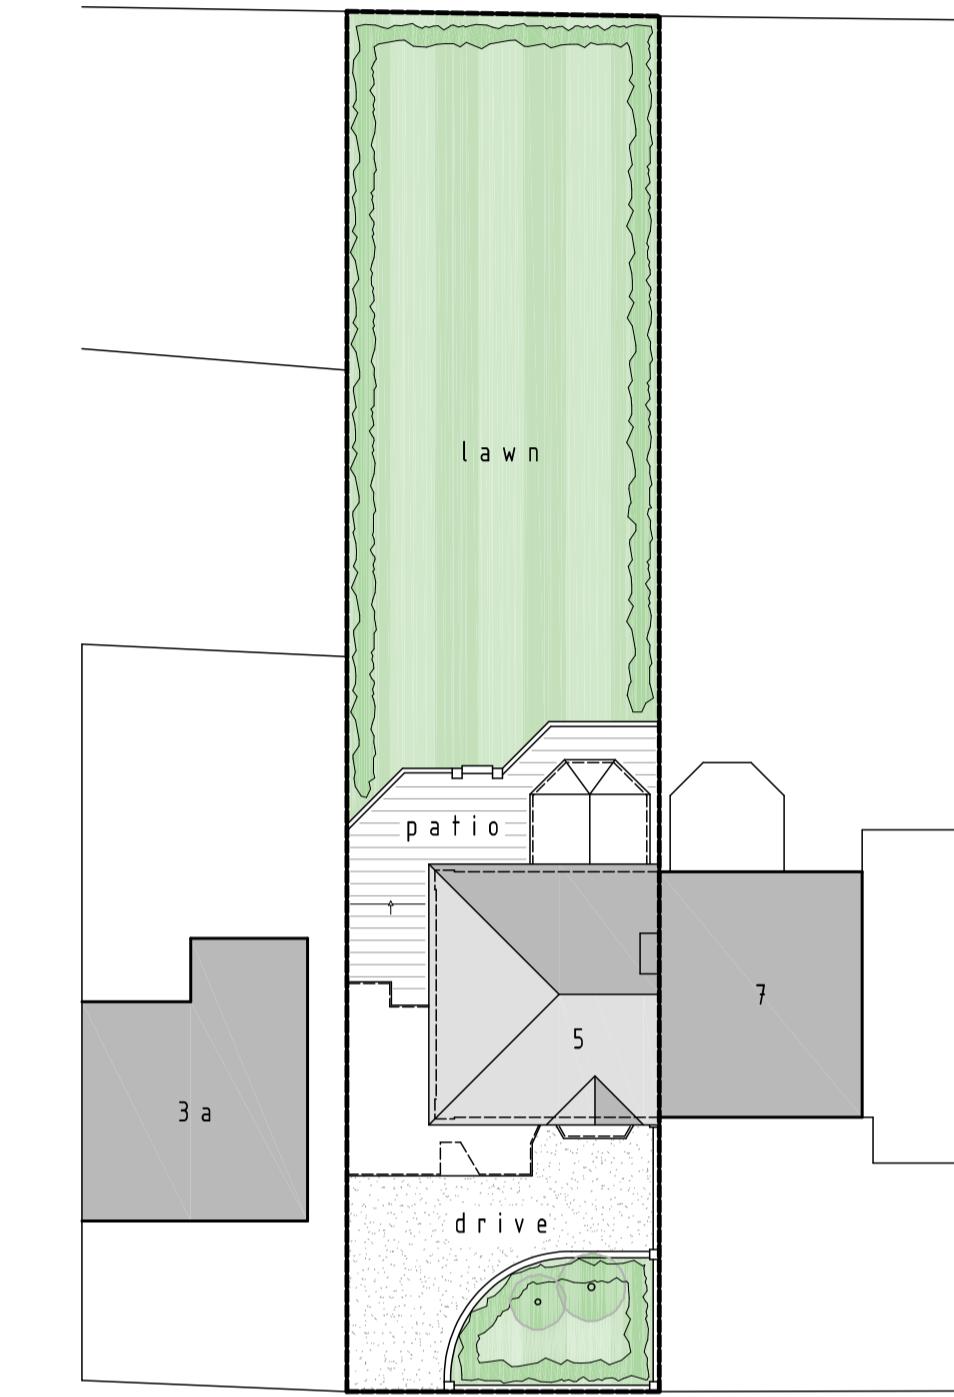

SOUTH DRIVE

EXISTING SITE LAYOUT PLAN

SCALE 1:250

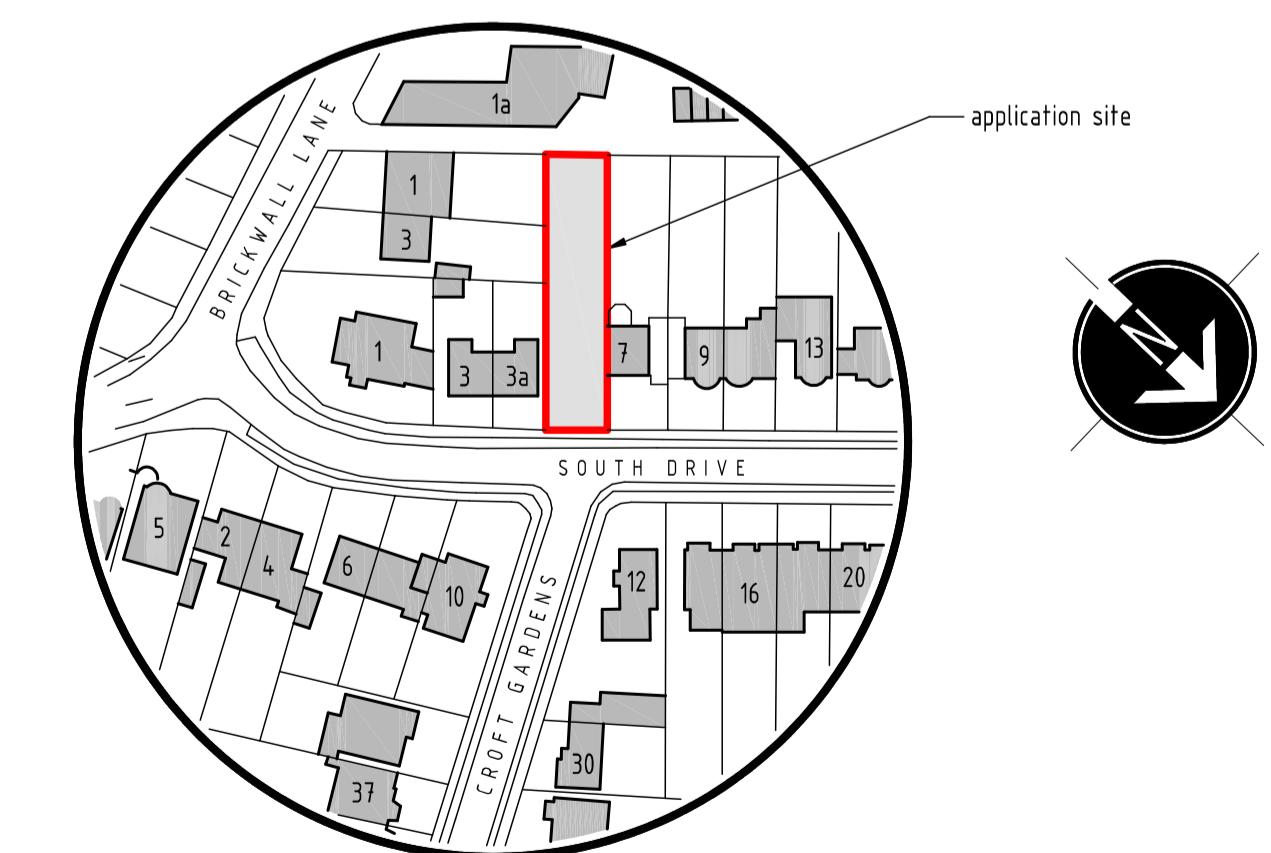

LOCATION PLAN

SCALE 1:1250

NOTES  
 1. All dimensions are to be checked on site prior to the commencement of work and any discrepancy is to be reported to the construction manager before construction.  
 2. All work is to comply with current Building Regulations and allied legislation.  
 3. All contractors and sub-contractors must ensure that they have the latest issue of this drawing and details before the commencement of work on site.  
 4. All materials are to be used and installed in strict compliance with the relevant manufacturers instructions and recommendations.  
 5. All works on site, namely the materials as a result of the work indicated on this drawing, are to be given full consideration for compliance with the Health and Safety CDM Regulations in respect of design and implementation on site and no works are to be undertaken if it is felt that full compliance with the Building Regulations cannot be achieved.  
 6. All dimensions shown in millimeters.  
 7. Footprint of buildings shown at 10m above ground level.

1:1250 SCALE BAR (m)  
 0 25 50 75 100 125

1:250 SCALE BAR (m)  
 0 5 10 15 20 25

1:100 SCALE BAR (m)  
 0 2 4 6 8 10



rev: date: description:  
 scale: 1:100 A1 date: 21/02/2023  
 drawing no: 1109/P/1 drawn: AF  
 drawing: EXISTING FLOOR PLANS, ELEVATIONS  
 SITE PLAN & LOCATION PLAN  
 project: 5 SOUTH DRIVE,  
 RUISLIP, HA4 8EU  
 client: MR & MRS STOCKER

DDA

DUSEK DESIGN ASSOCIATES LTD  
 ARCHITECTURE + PLANNING  
 01895 831 103  
 info@dusek.co.uk  
 www.dusek.co.uk

01895 831 103  
 info@dusek.co.uk  
 www.dusek.co.uk