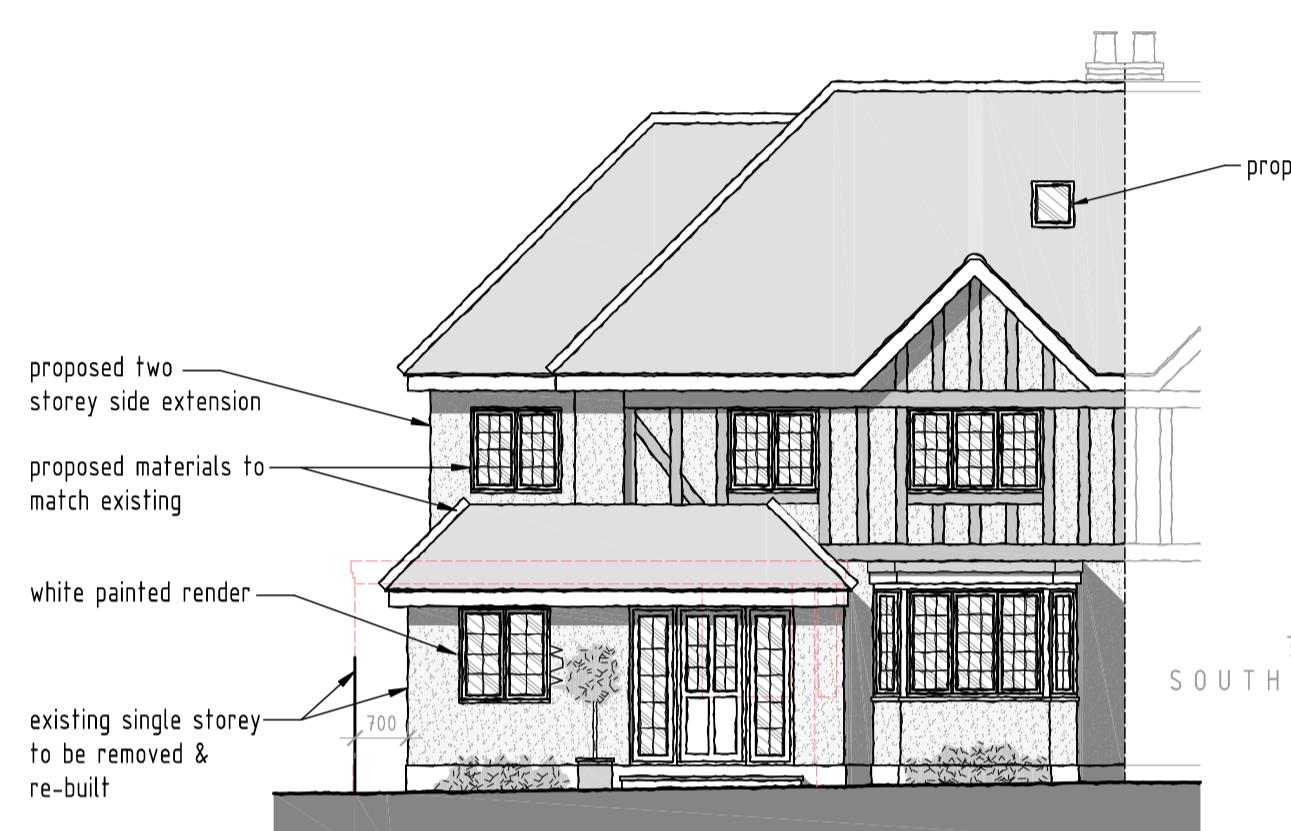
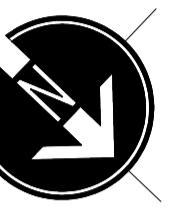
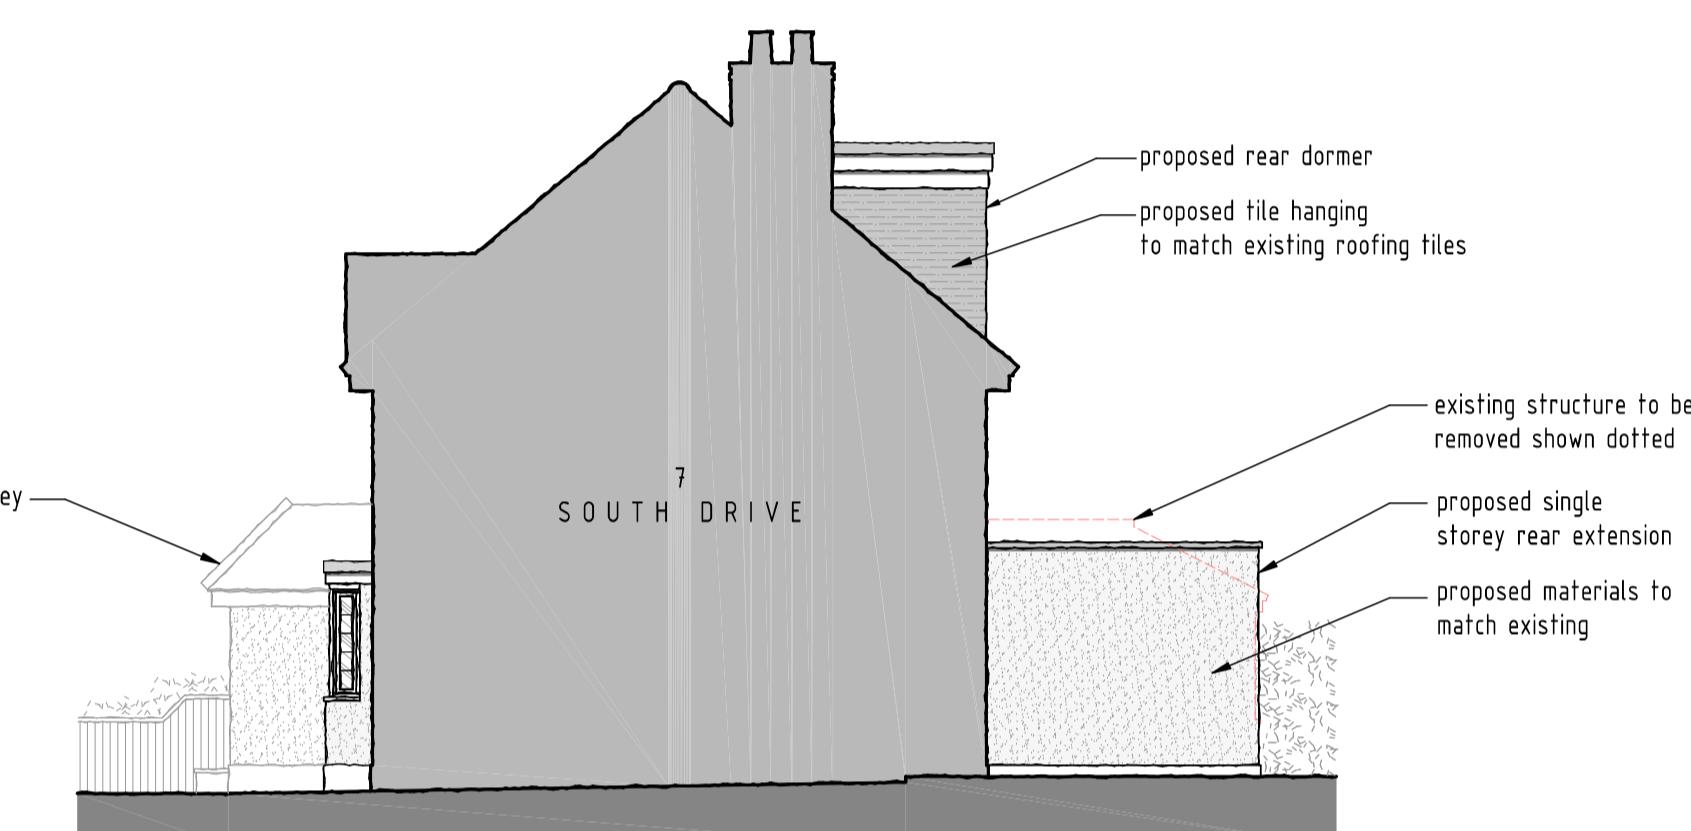
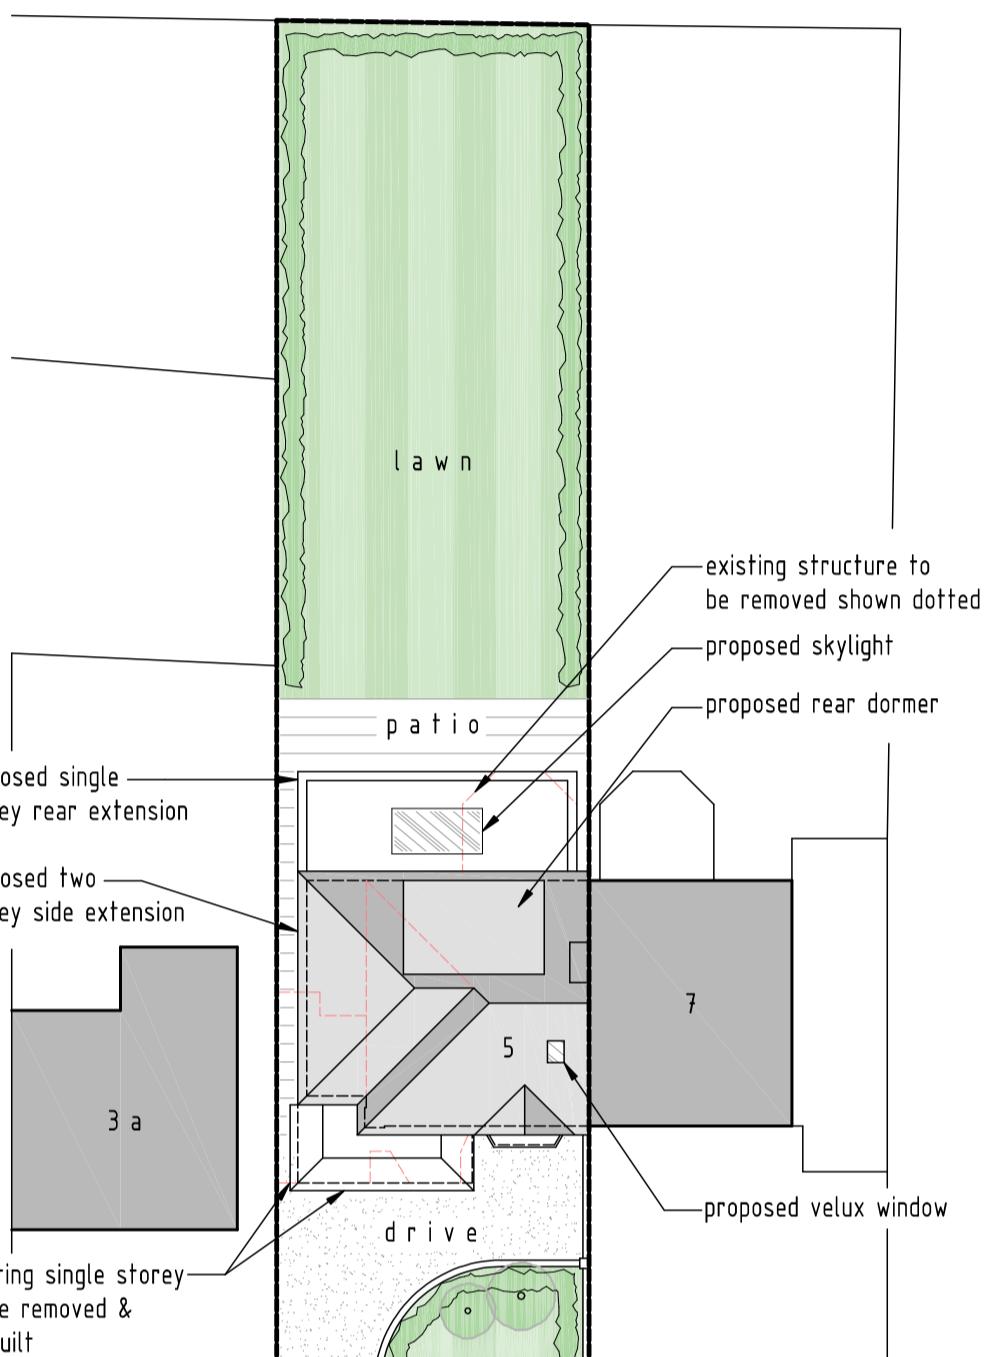
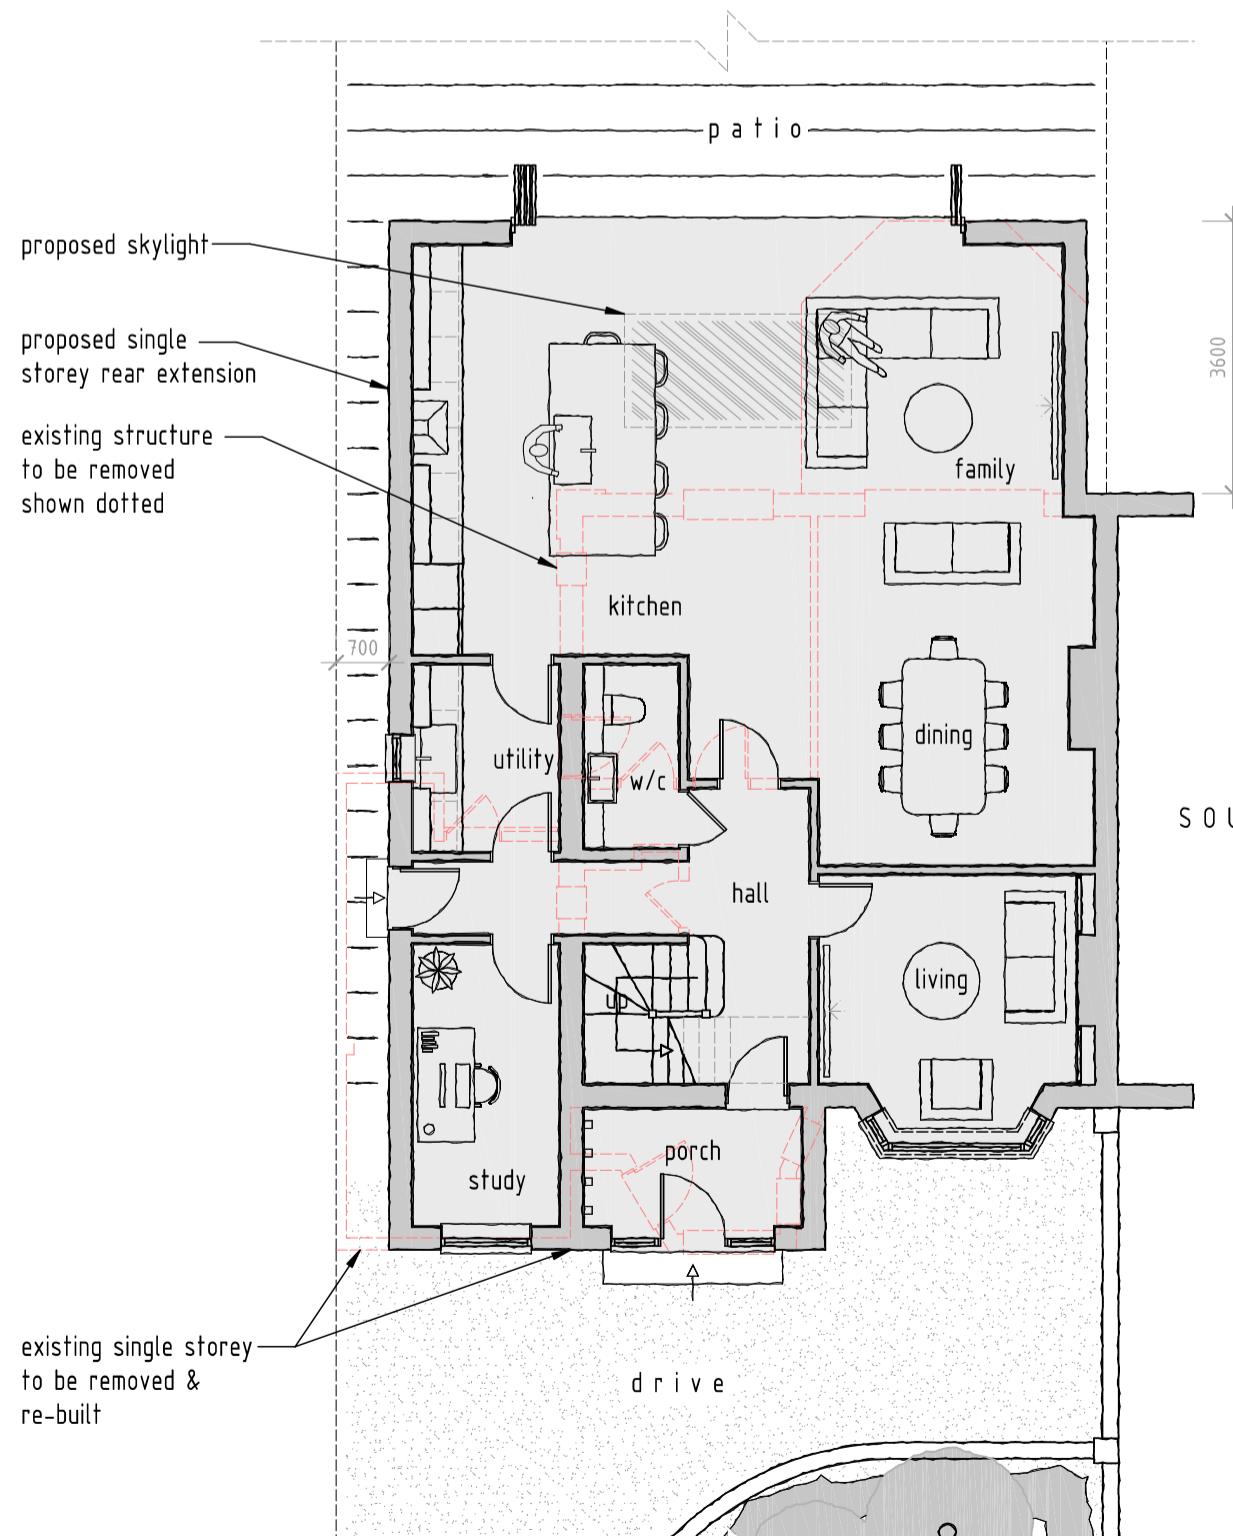
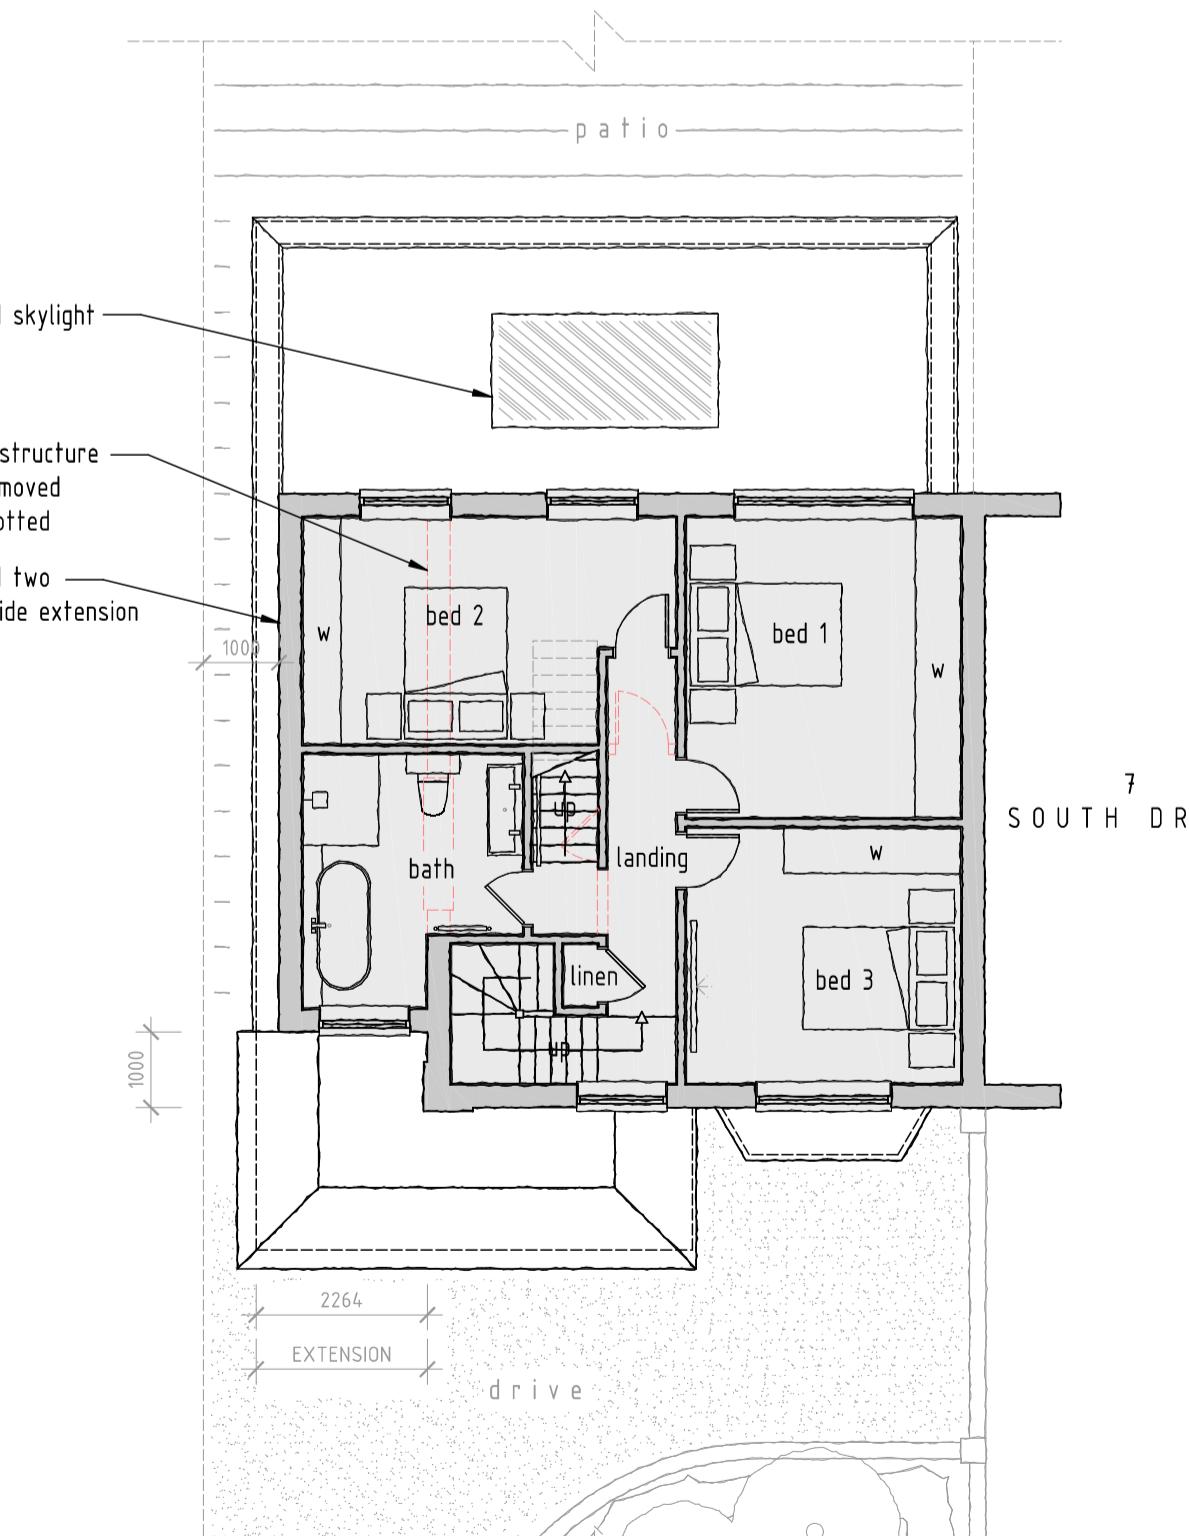
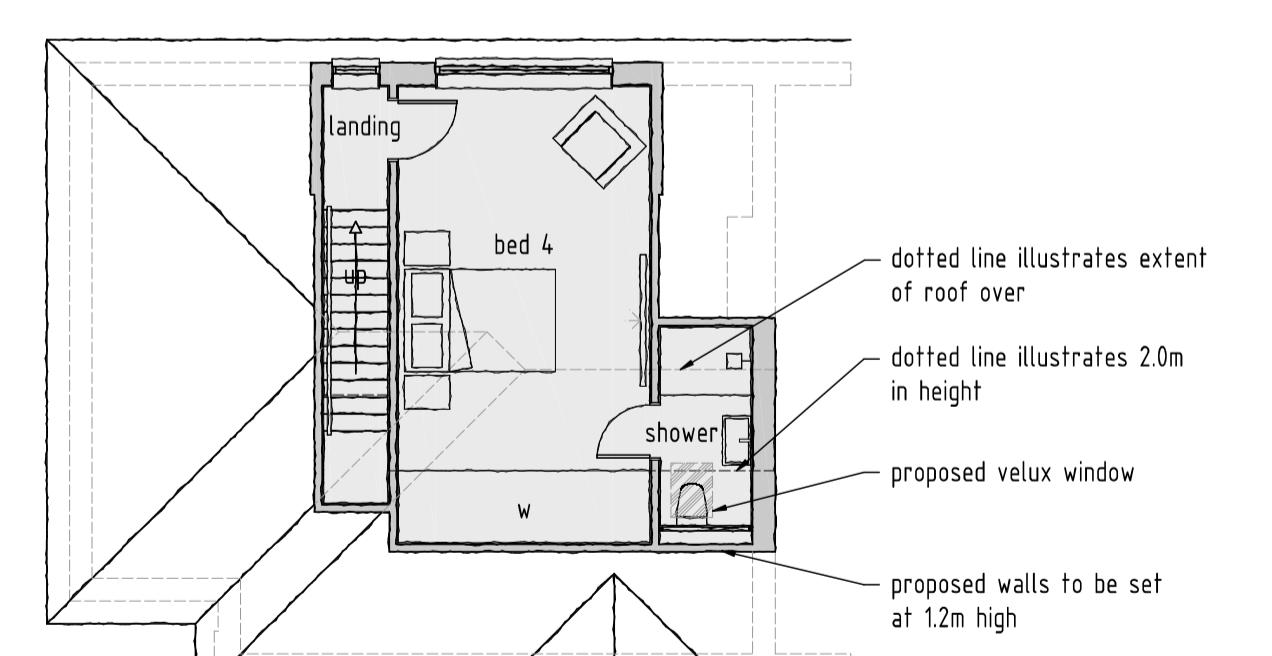
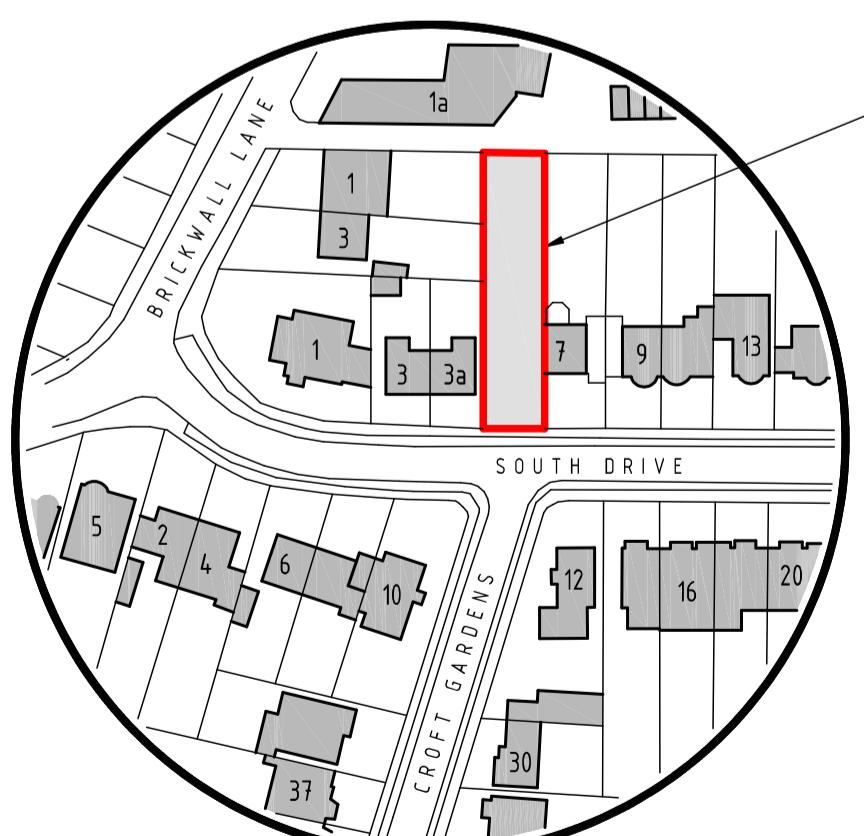


NOTES  
 1. All dimensions are to be checked on site  
 prior to the commencement of work and any  
 discrepancy is to be reported to the construction  
 manager before construction.  
 2. All work is to comply with current Building  
 Regulations and allied legislation.  
 3. All contractors and sub-contractors must  
 ensure that they have the latest issue of this  
 drawing and details before the commencement of  
 work on site.  
 4. All materials are to be used and installed in  
 strict compliance with the relevant manufacturers  
 instructions and recommendations.  
 5. All works on site are listed and dimensioned as  
 a result of the information on this drawing  
 are to be given full consideration for compliance with  
 the Health and Safety CDM Regulations in respect of  
 design and work methods and any risks to be  
 undertaken if it is considered that compliance with  
 the Building Regulations cannot be achieved.  
 6. All dimensions shown in millimetres.  
 7. Footprint of buildings shown at 10m above ground  
 level.

PROPOSED REAR ELEVATION  
SCALE 1:100PROPOSED SIDE ELEVATION  
SCALE 1:100

1:1250 SCALE BAR (m)  
 0 25 50 75 100 125  
 1:250 SCALE BAR (m)  
 0 5 10 15 20 25  
 1:100 SCALE BAR (m)  
 0 2 4 6 8 10

PROPOSED FRONT ELEVATION  
SCALE 1:100PROPOSED SIDE ELEVATION  
SCALE 1:100SOUTH DRIVE  
PROPOSED SITE LAYOUT PLAN  
SCALE 1:250PROPOSED GROUND FLOOR PLAN  
SCALE 1:100PROPOSED FIRST FLOOR PLAN  
SCALE 1:100PROPOSED ROOF AREA  
SCALE 1:100LOCATION PLAN  
SCALE 1:1250

A 02/03/2023 client comments incorporated  
 rev: date: description:  
 scale: 1:100 A1 date: 21 / 02 / 2023  
 drawing no: 1109 / P / 2A drawn: AF  
 drawing: PROPOSED FLOOR PLANS, ELEVATIONS  
 SITE PLAN & LOCATION PLAN  
 project: 5 SOUTH DRIVE,  
 RUISLIP, HA4 8EU  
 client: MR & MRS STOCKER



DDA  
 DUSEK DESIGN ASSOCIATES LTD  
 ARCHITECTURE + PLANNING  
 01895 831 103  
 info@dusek.co.uk  
 www.dusek.co.uk

print history: Thursday, 2 March, 2023 10:48:21