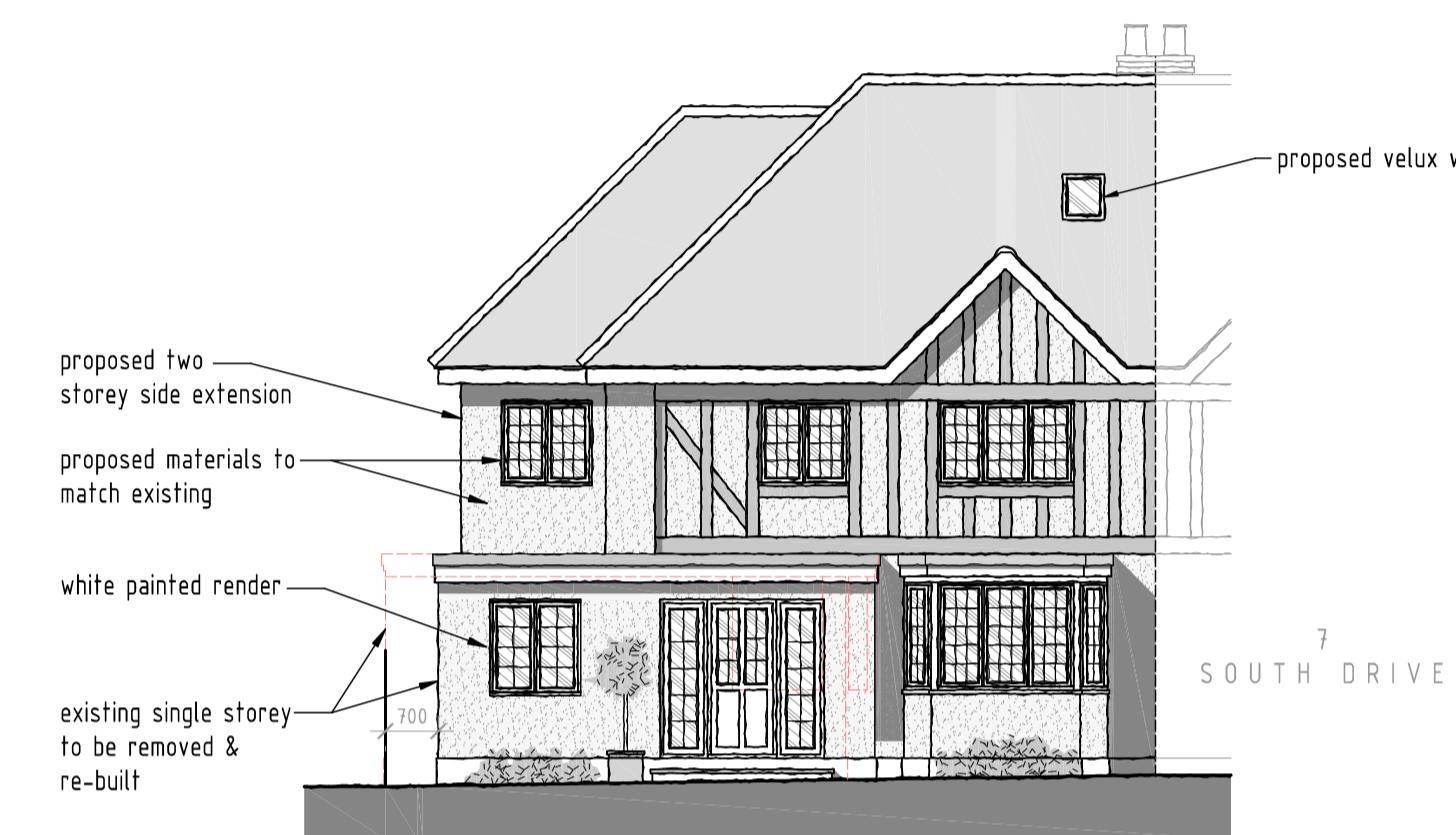
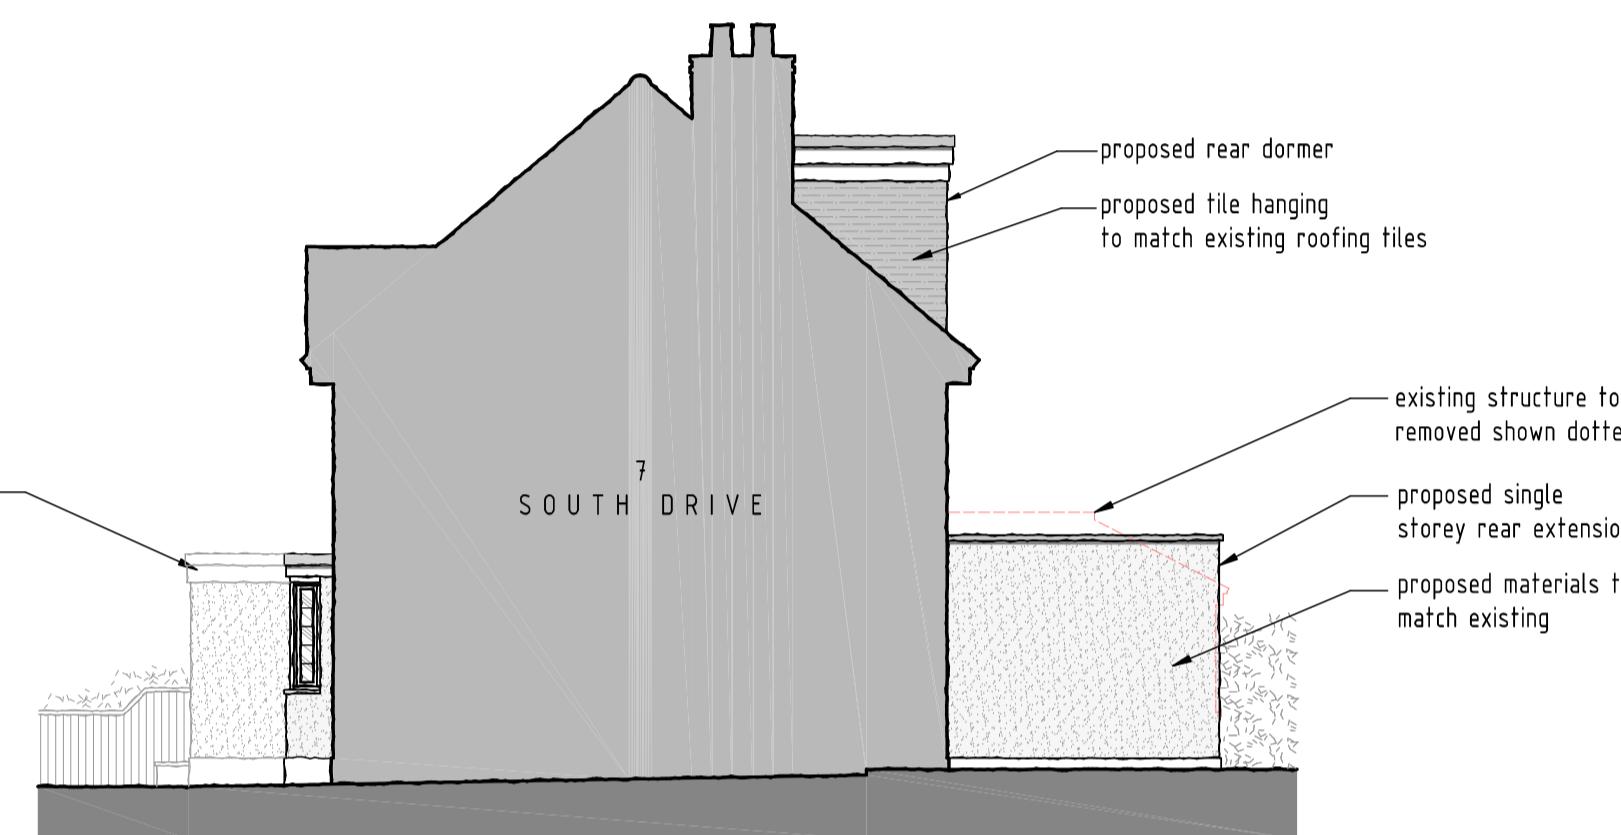
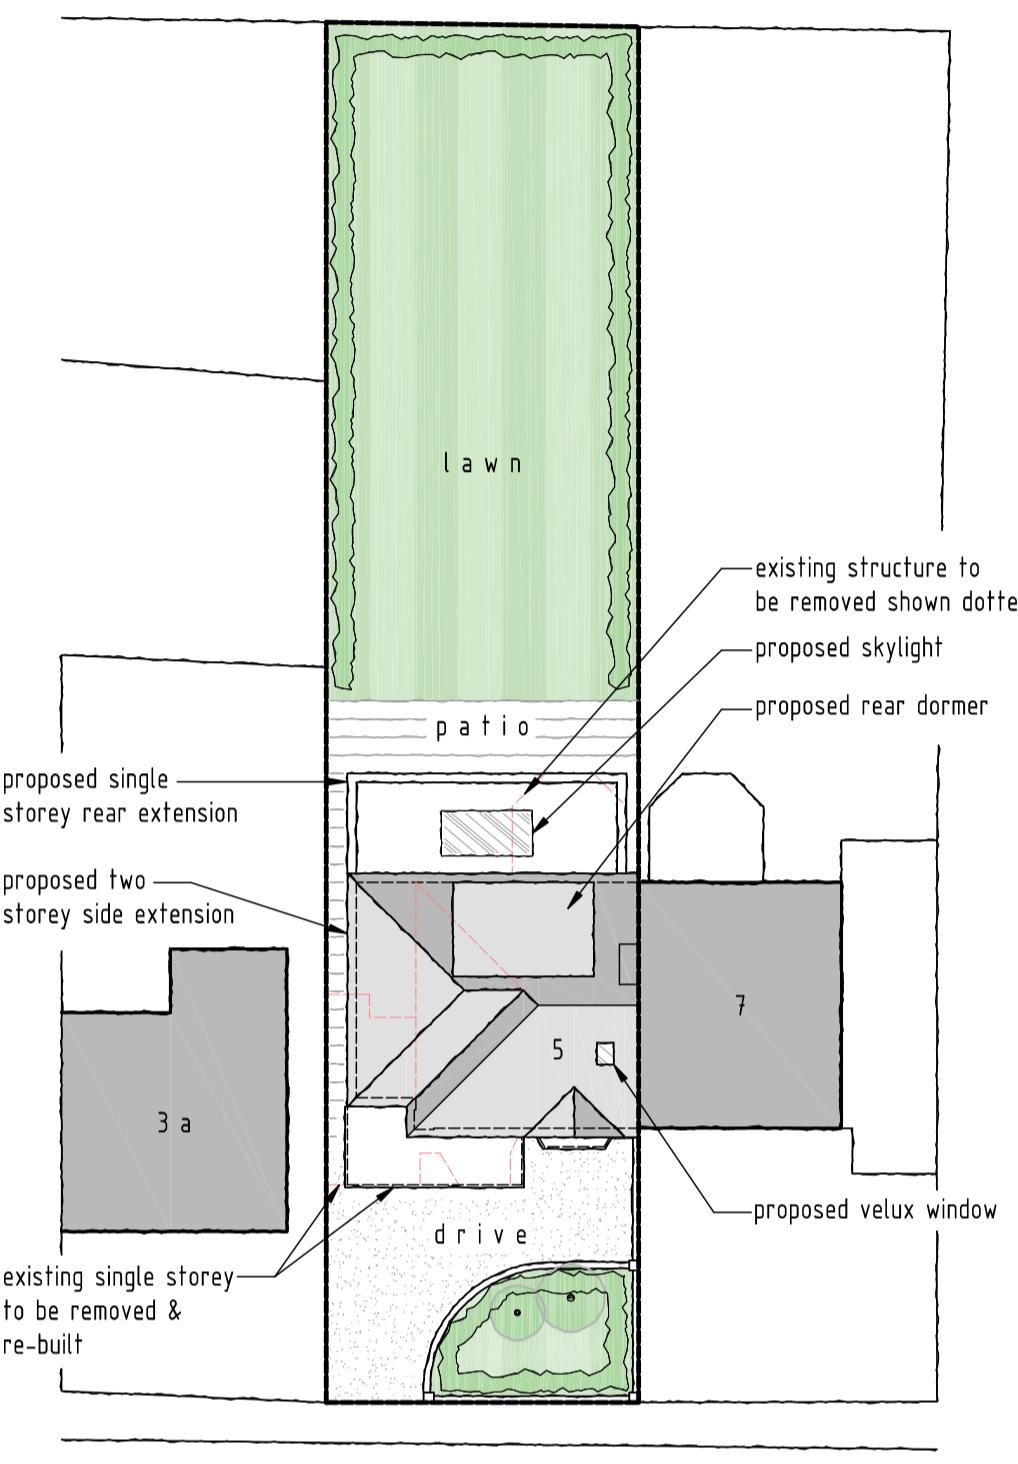
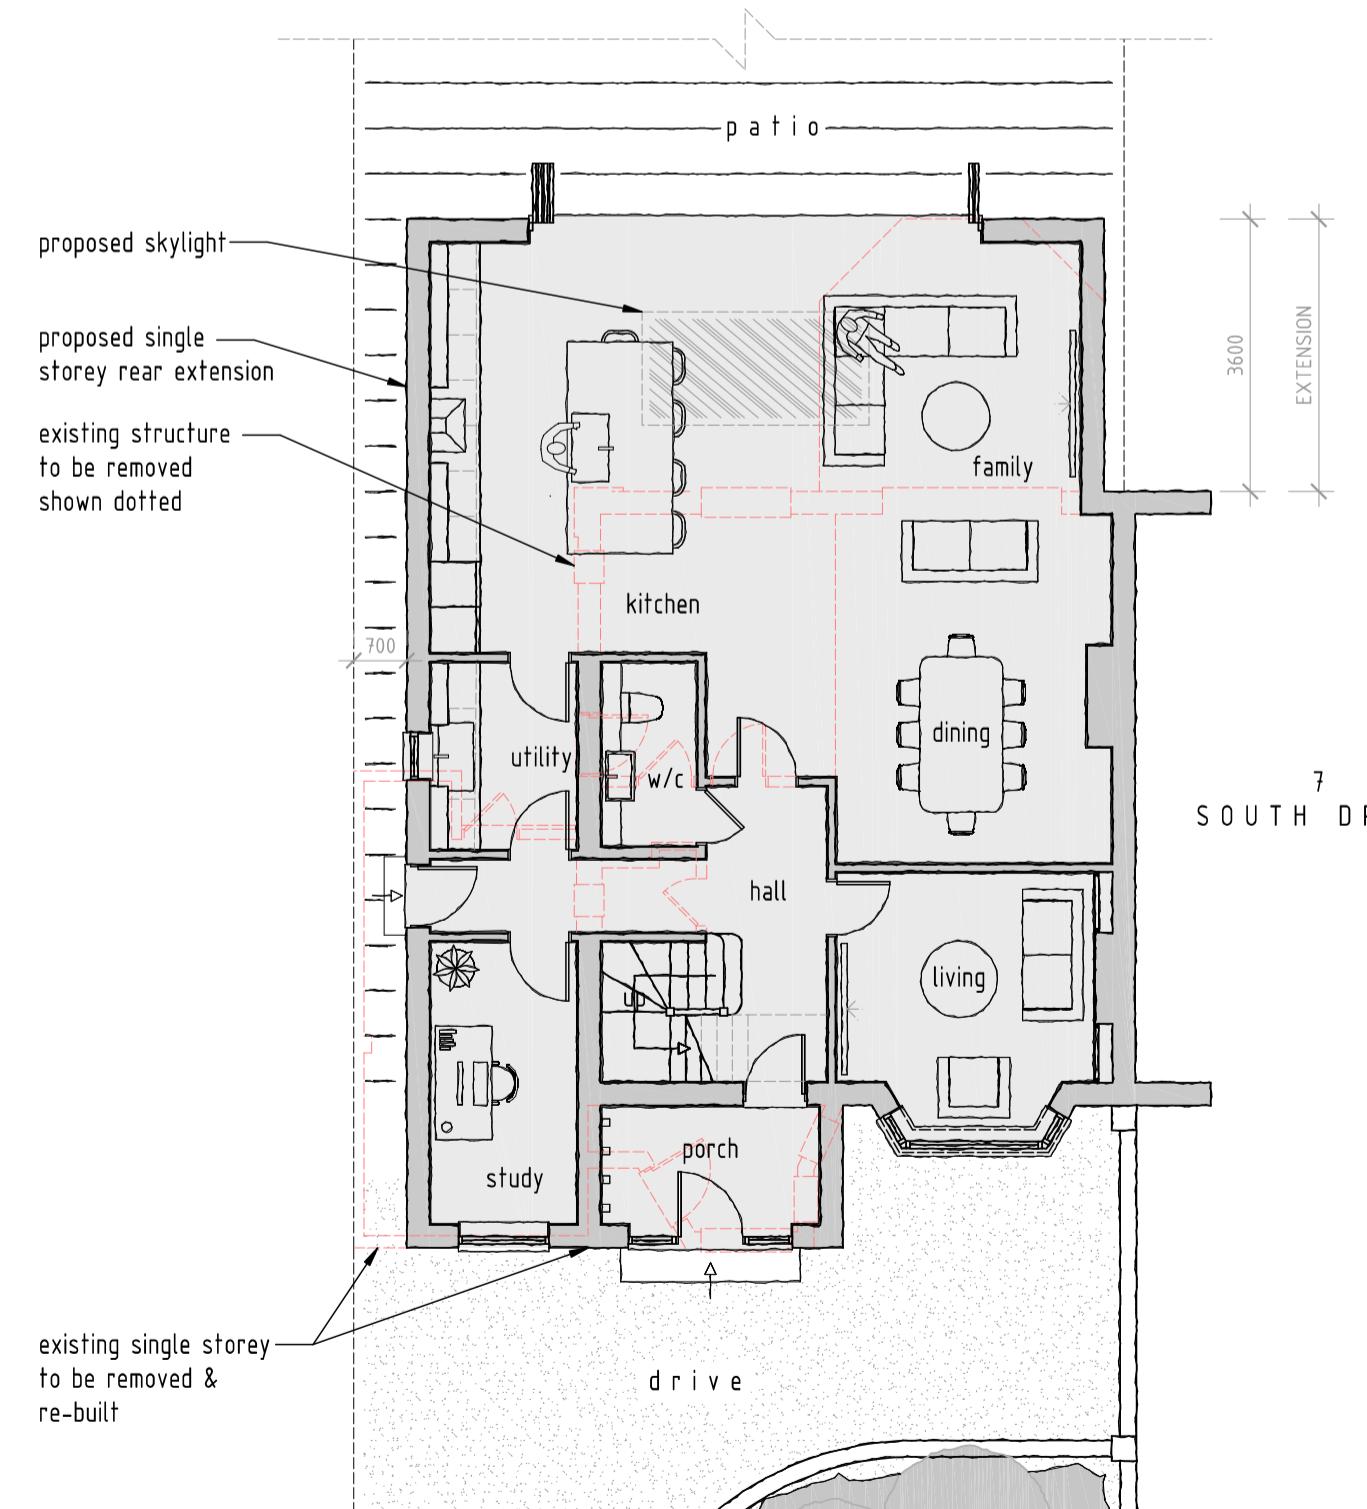
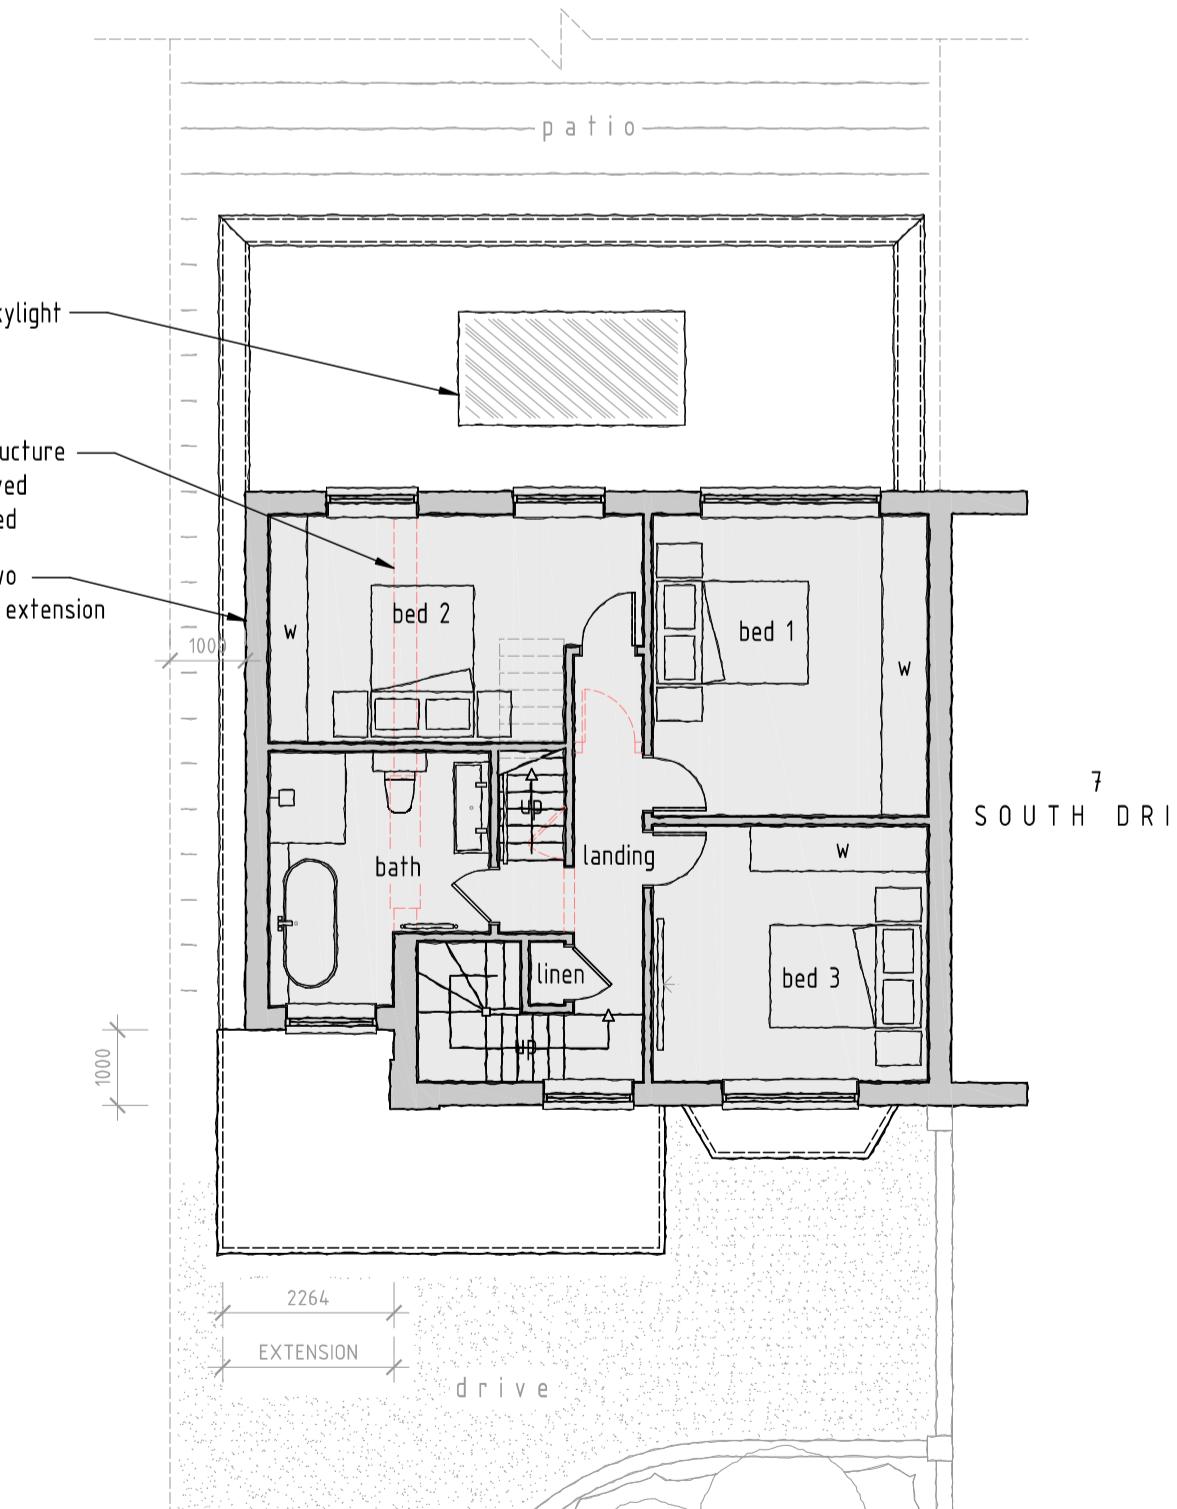
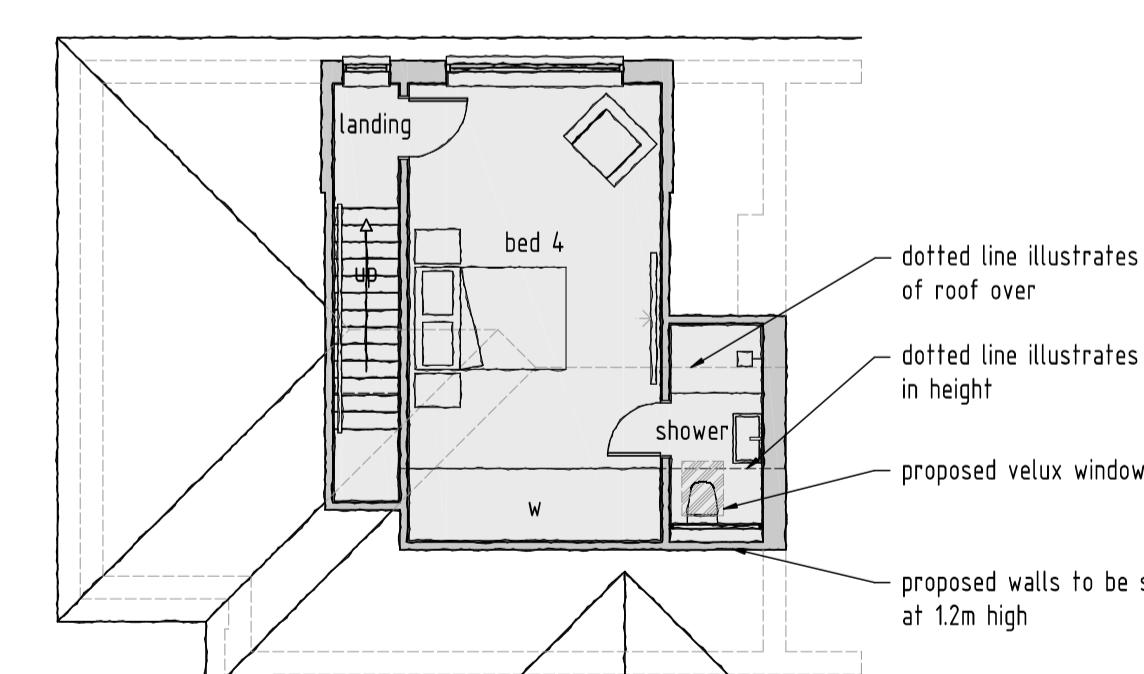
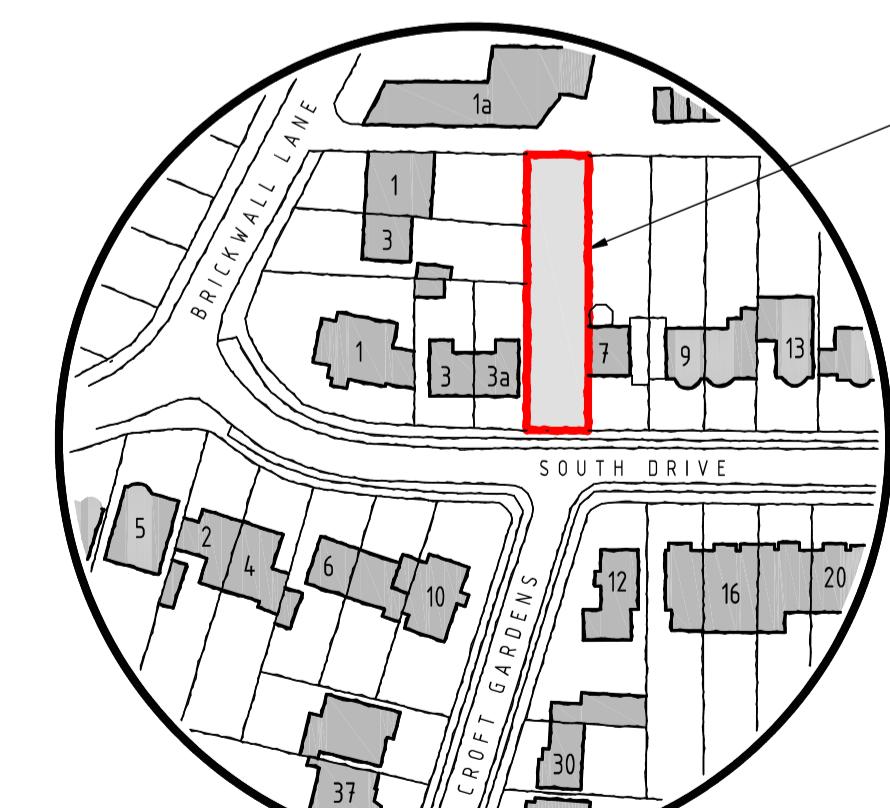


NOTES  
 1. All dimensions are to be checked on site  
 prior to the start of the work and any  
 discrepancy is to be reported to the construction  
 manager before construction.  
 2. All work is to comply with current Building  
 Regulations and allied legislation.  
 3. All contractors and sub-contractors must  
 ensure that they have the latest issue of this  
 drawing and details before the commencement  
 of work on site.  
 4. All materials are to be used and installed in  
 strict accordance with the manufacturers  
 instructions and recommendations.  
 5. All works on site, managed and implemented as  
 a result of the design indicated on this drawing,  
 are to be carried out in accordance with the  
 Health and Safety CDM Regulations in respect of  
 design and implementation on site and no works are  
 to be undertaken if it is considered that compliance with  
 the Building Regulations cannot be achieved.  
 6. All dimensions shown in millimetres.  
 7. Footprint of buildings shown at 10mm above ground  
 level.

PROPOSED REAR ELEVATION  
SCALE 1:100PROPOSED SIDE ELEVATION  
SCALE 1:100PROPOSED FRONT ELEVATION  
SCALE 1:100PROPOSED SIDE ELEVATION  
SCALE 1:100

SOUTH DRIVE

PROPOSED SITE LAYOUT PLAN  
SCALE 1:250PROPOSED GROUND FLOOR PLAN  
SCALE 1:100PROPOSED FIRST FLOOR PLAN  
SCALE 1:100PROPOSED ROOF AREA  
SCALE 1:100LOCATION PLAN  
SCALE 1:1250

B	28/04/2023	Council comments incorporated
A	02/03/2023	Client comments incorporated
rev:	date:	description:
scale:	1 : 100 A1	date: 28 / 04 / 2023
drawing no:	1109 / P / 2 <sup>B</sup>	drawn: AF
drawing:	PROPOSED FLOOR PLANS, ELEVATIONS SITE PLAN & LOCATION PLAN	
project:	5 SOUTH DRIVE, RUISLIP, HA4 8EU	
client:	MR & MRS STOCKER	

DDA

DUSEK DESIGN ASSOCIATES LTD  
ARCHITECTURE + PLANNING  
01895 831 103  
info@dusek.co.uk  
www.dusek.co.uk