

MICHAEL OAKES

B.A.Hons, Dipl. Architecture

REGISTERED ARCHITECT  
DESIGNER and ILLUSTRATOR

Email: michaeloakesarchitect@googlemail.com  
Phone: 01895 235089



View of the front of the property from Parkfield Avenue



View of the front of the property from Parkfield Avenue



View of the rear of the property from the garden



View of the rear of the alley between no. 32 + 32



View of the rear of the property from the garden

Address	Client	Date
32 Parkfield Ave., Hillingdon, UB10 0DF	Mr. Wojciech Plocha Mrs. Ilona Plocha	Oct. 2017

Email: michaeloakesarchitect@googlemail.com      Phone: 01895 235089  
M.Oakes. Registered Architect. 10 Parkfield Avenue, Hillingdon, Middlesex, UB10 0DF, Great Britain

Drawing Title
<b>Site Photos</b> Photos Taken: 28.09.17 - Front and Rear of Property

Lawful Development Application for a Loft  
Conversion

Project no. / Stage /	Drawing no. / Revision
0154- PLA-	02_A
Revision notes:	Drawn by: IR
A - First Issue	

Copyright  
Michael Oakes Architect © 2017  
Print all drawings in full colour at A3 size  
Do not scale drawings



MICHAEL OAKES

B.A.Hons, Dipl. Architecture

REGISTERED ARCHITECT  
DESIGNER and ILLUSTRATOR

Email: michaeloakesarchitect@googlemail.com  
Phone: 01895 235089



View of loft space



View of loft space from loft hatch access



Address	Client	Date
32 Parkfield Ave., Hillingdon, UB10 0DF	Mr. Wojciech Plocha Mrs. Ilona Plocha	Oct. 2017

Email: michaeloakesarchitect@googlemail.com      Phone: 01895 235089  
M.Oakes. Registered Architect. 10 Parkfield Avenue, Hillingdon, Middlesex, UB10 0DF, Great Britain


Drawing Title
<b>Site Photos</b> Photos Taken: 28.09.17 - Existing Loft

Lawful Development Application for a Loft  
Conversion


Project no. / Stage /	Drawing no. / Revision
0154- PLA-	03_A
Revision notes:	Drawn by: IR
A - First Issue	

Copyright  
Michael Oakes Architect © 2017  
Print all drawings in full colour at A3 size  
Do not scale drawings


MICHAEL OAKES  
B.A.Hons, Dipl. Architecture

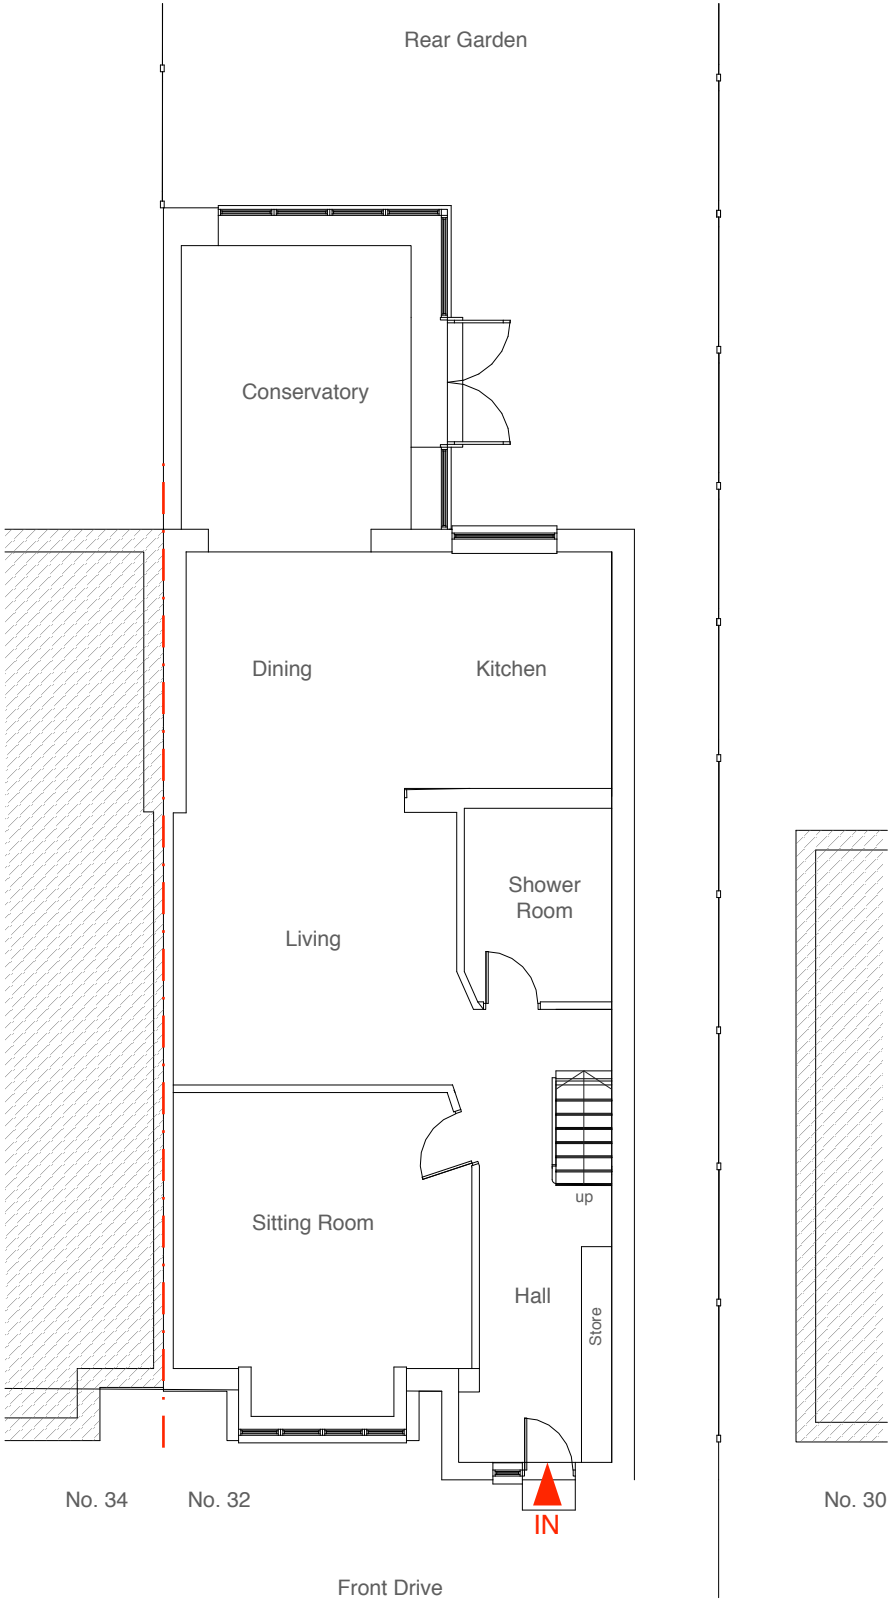


Existing Ground Floor Plan

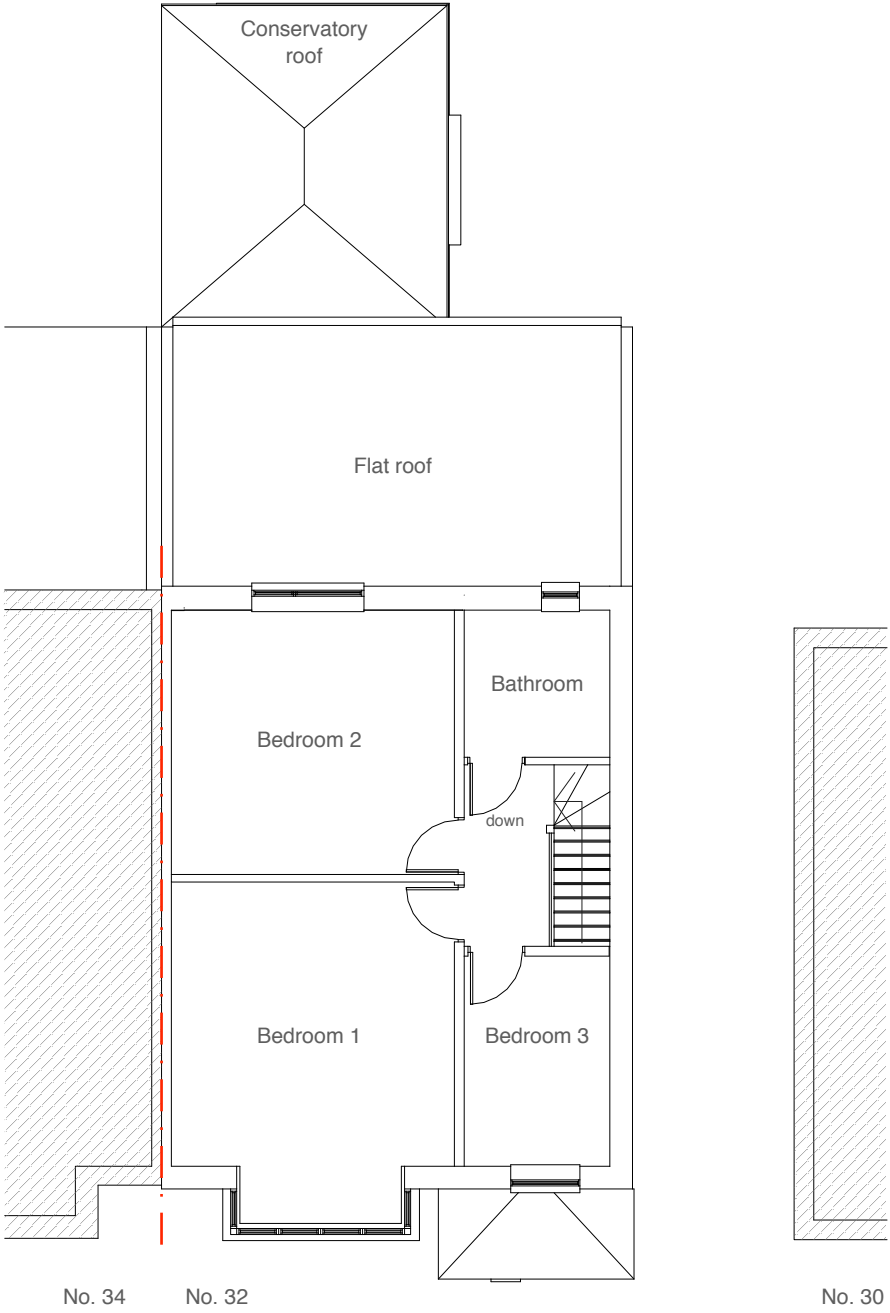

Existing First Floor Plan

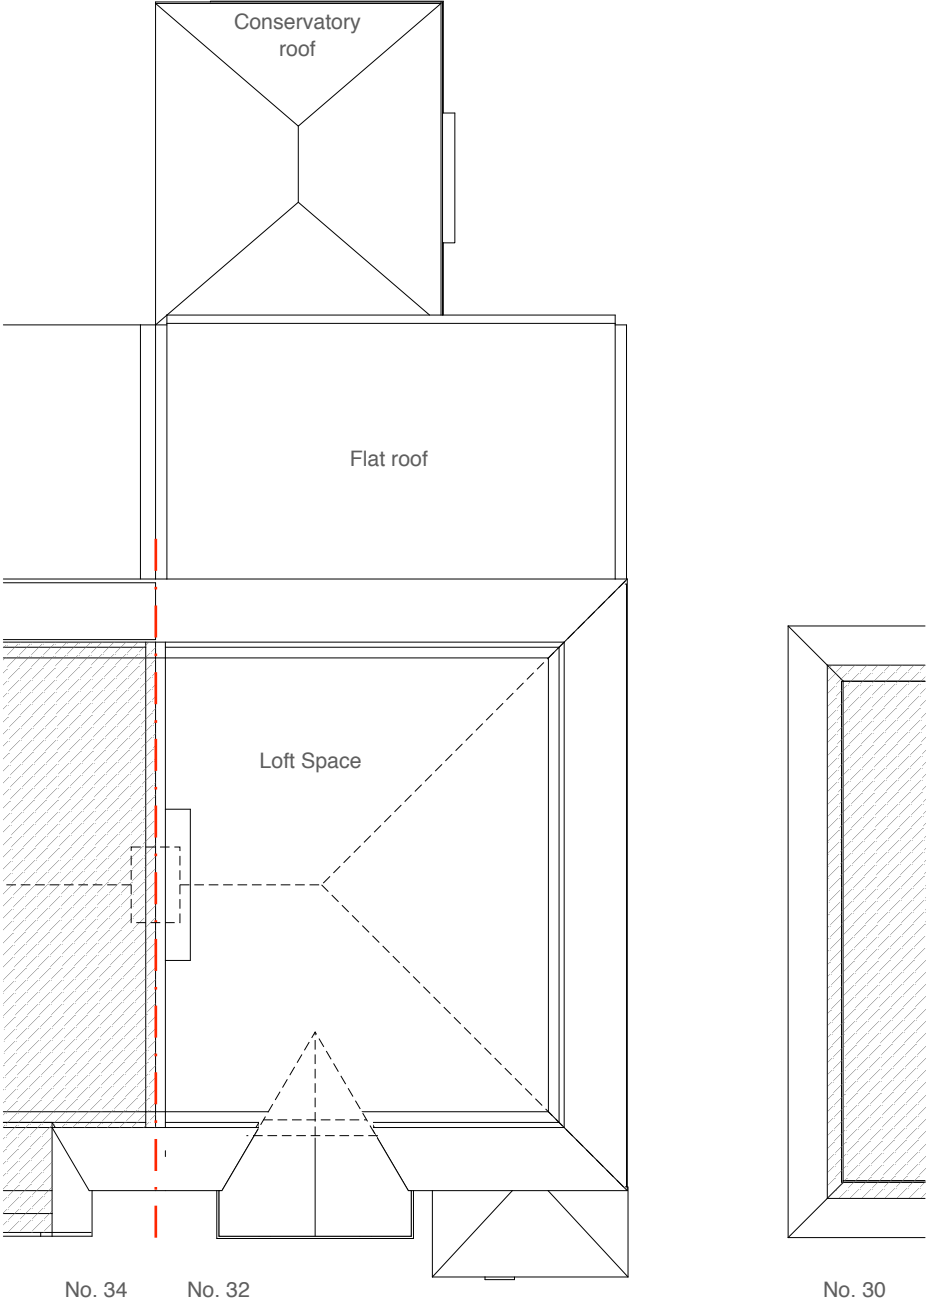

Existing Loft Plan

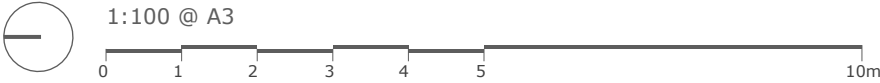



MICHAEL OAKES


B.A.Hons, Dipl. Architecture

REGISTERED ARCHITECT  
DESIGNER and ILLUSTRATOR


Email: [michaeloakesarchitect@googlemail.com](mailto:michaeloakesarchitect@googlemail.com)  
Phone: 01895 235089




Existing Front Elevation

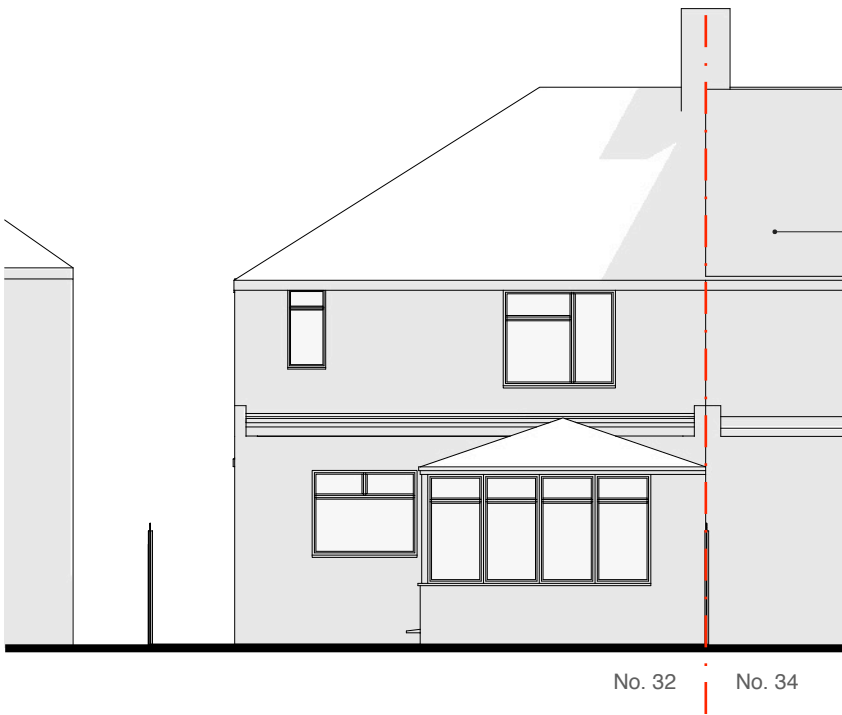

Existing Rear Elevation

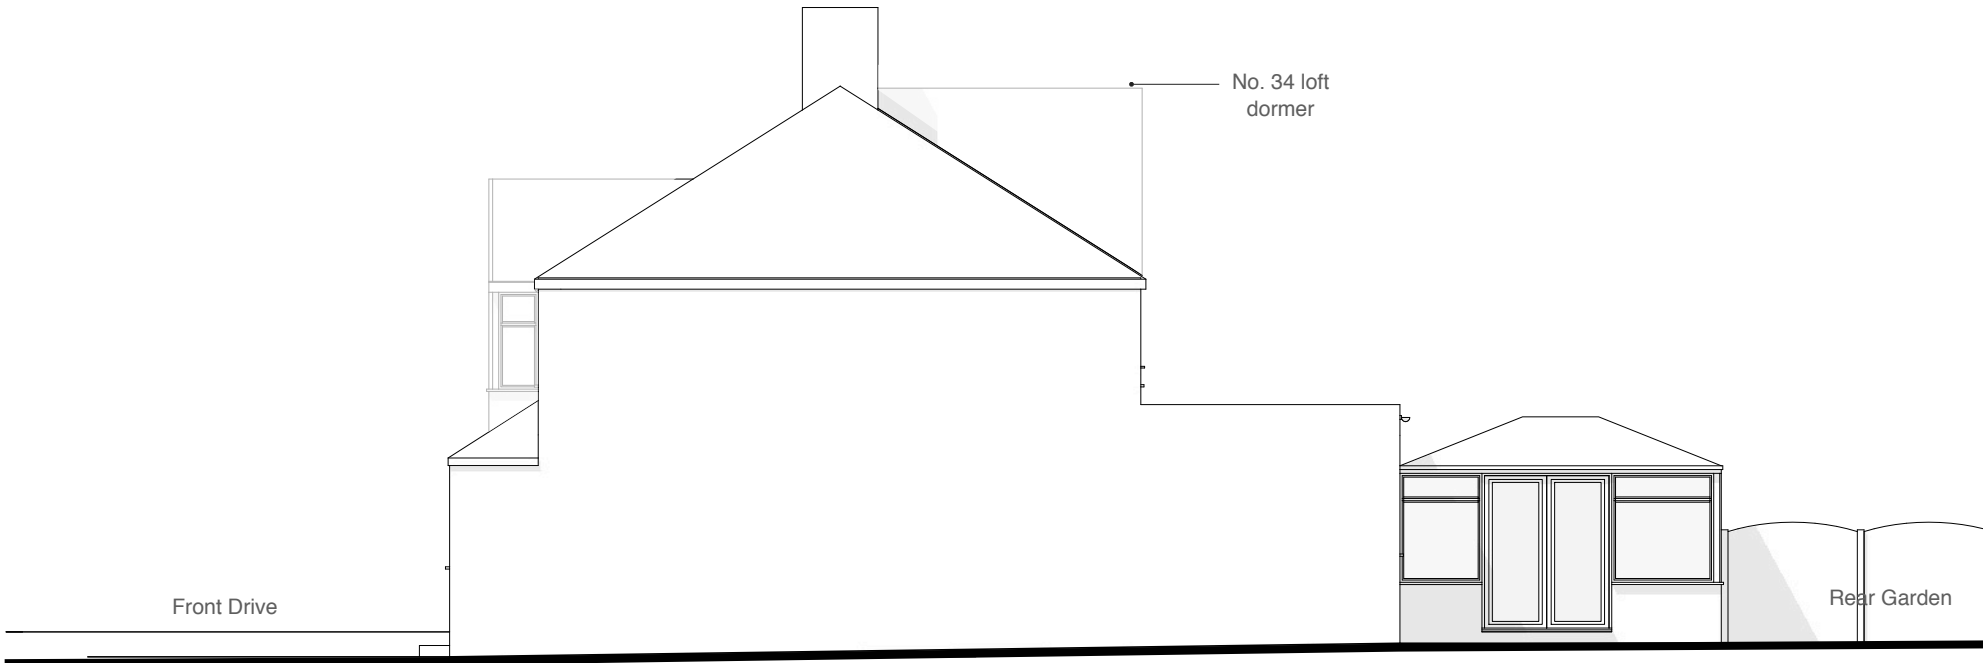


Existing Side Elevation

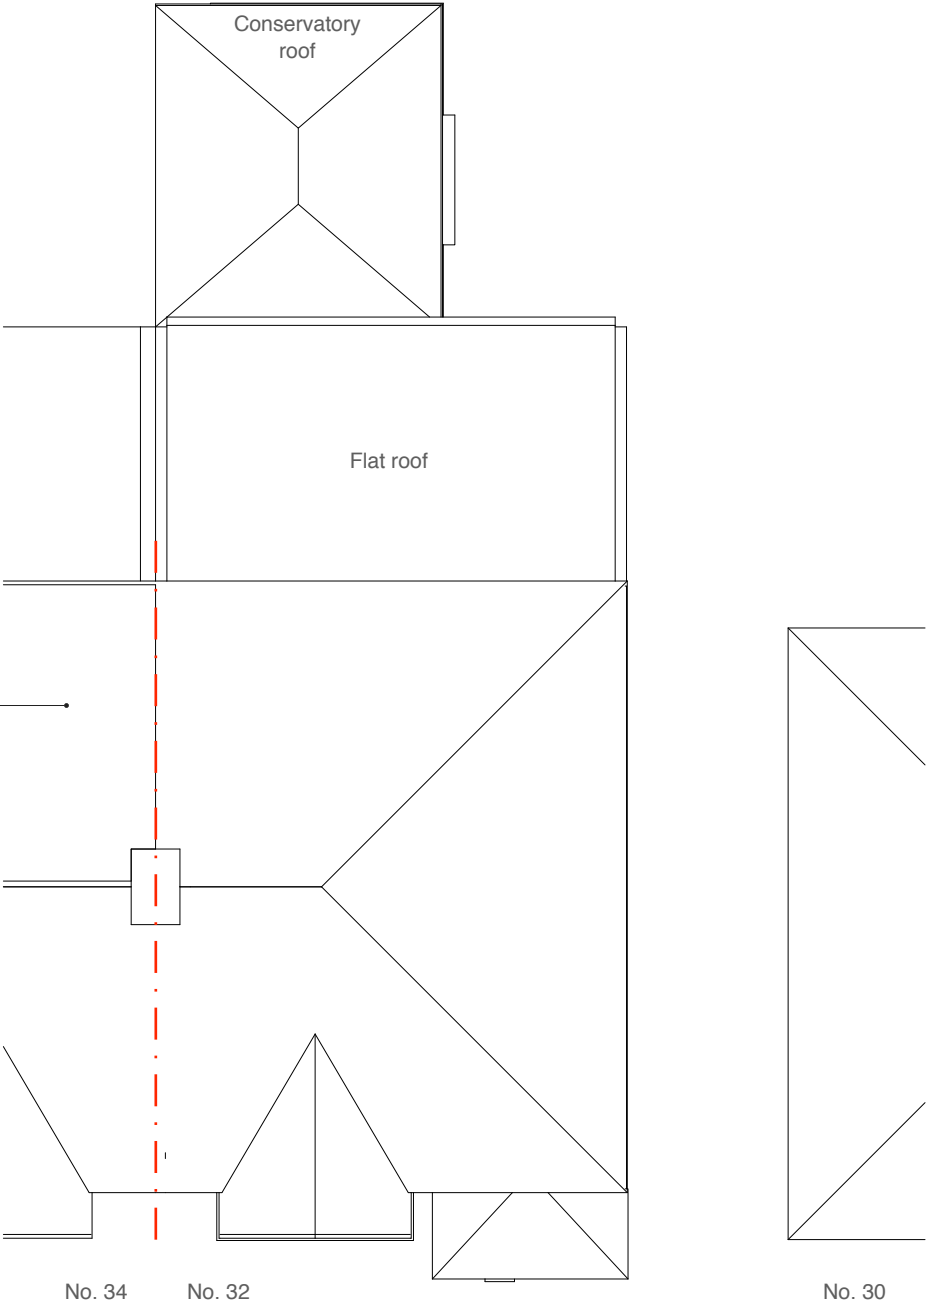

Existing Roof Plan

Address	Client	Date
32 Parkfield Ave., Hillingdon, UB10 0DF	Mr. Wojciech Plocha Mrs. Ilona Plocha	Oct. 2017

Email: [michaeloakesarchitect@googlemail.com](mailto:michaeloakesarchitect@googlemail.com) Phone: 01895 235089  
M.Oakes. Registered Architect. 10 Parkfield Avenue, Hillingdon, Middlesex, UB10 0DF, Great Britain

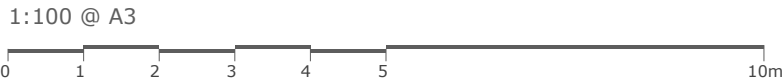

Drawing Title
<b>Existing Elevations</b>
Lawful Development Application for a Loft Conversion


Project no. / Stage /	Drawing no. / Revision
<b>0154- PLA-</b>	<b>05_B</b>
Revision notes:	Drawn by: IR
A - First Issue B - 30.01.18 - General updates	

Copyright  
Michael Oakes Architect © 2017  
Print all drawings in full colour at A3 size  
Do not scale drawings


MICHAEL OAKES  
B.A.Hons, Dipl. Architecture



Existing 3D view from the front drive

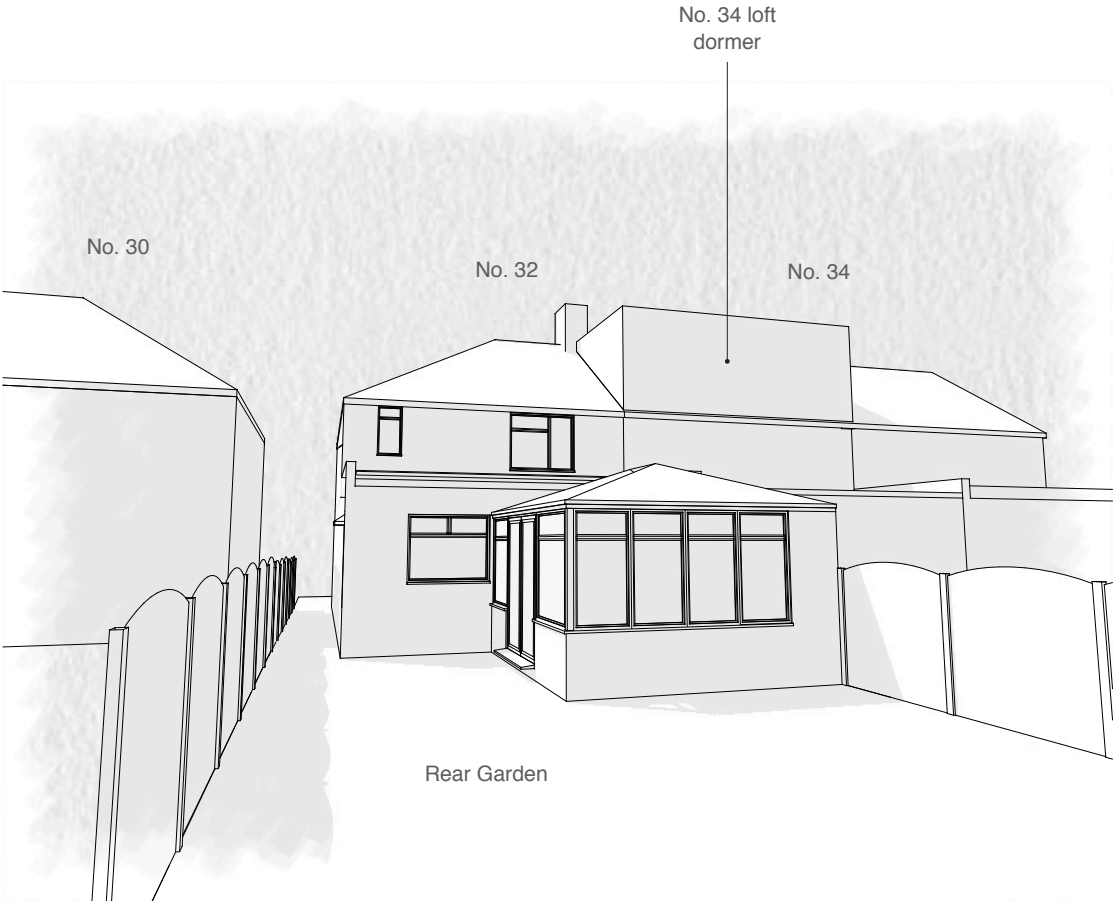

Existing 3D view from the rear garden

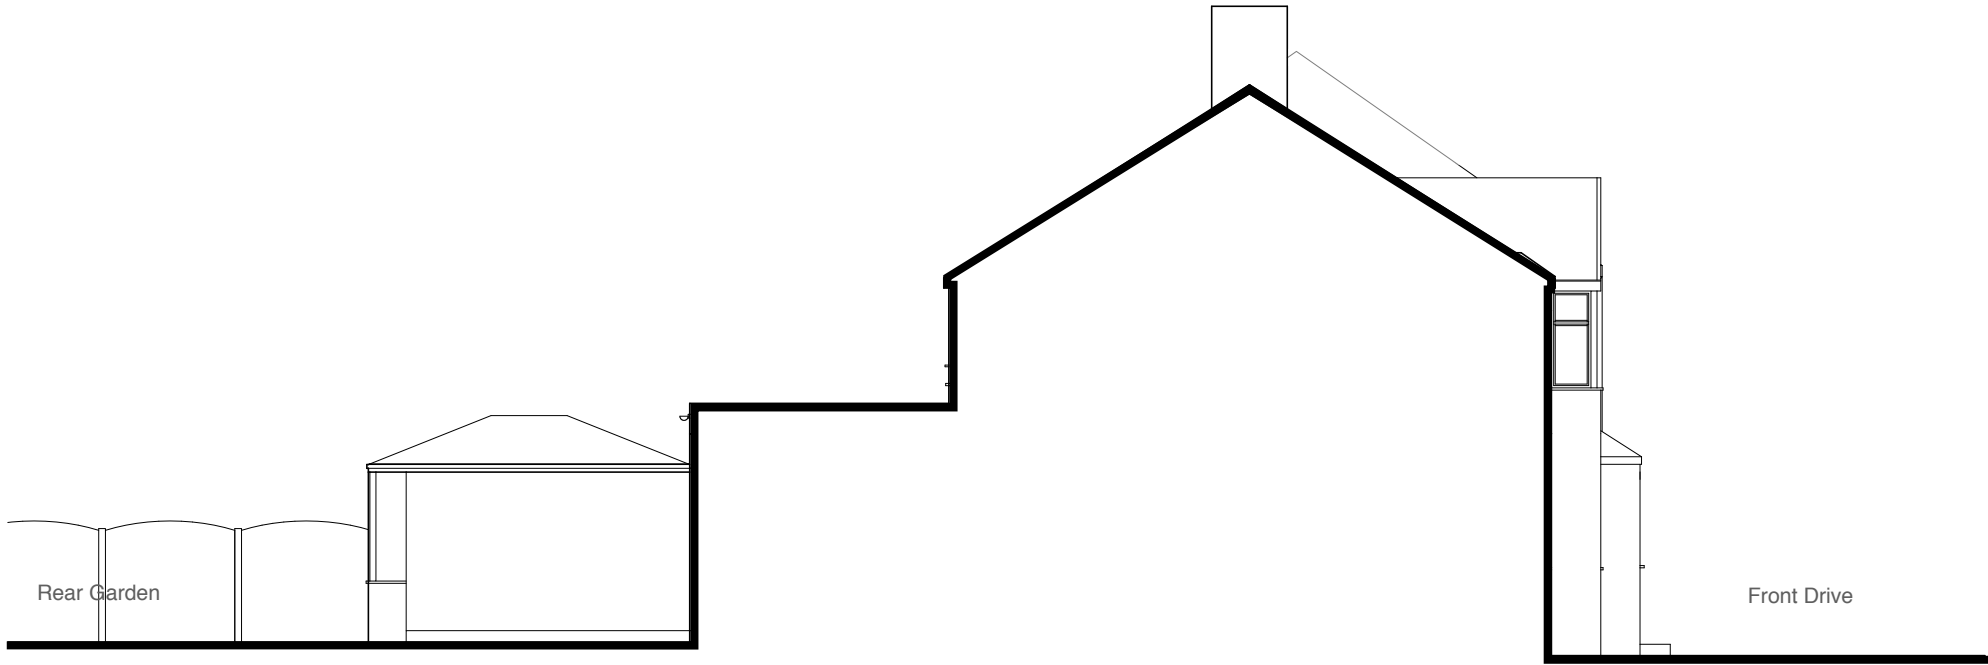

Existing section through party wall  
between no. 34 and 32

Address	Client	Date
32 Parkfield Ave., Hillingdon, UB10 0DF	Mr. Wojciech Plocha Mrs. Ilona Plocha	Oct. 2017

Email: michaeloakesarchitect@googlemail.com      Phone: 01895 235089  
M.Oakes. Registered Architect. 10 Parkfield Avenue, Hillingdon, Middlesex, UB10 0DF, Great Britain

Drawing Title
<b>Existing</b> 3D Views

Lawful Development Application for a Loft  
Conversion

Project no. / Stage /	Drawing no. / Revision
0154- PLA-	06_B
Revision notes:	Drawn by: IR
A - First Issue B - 30.01.18 - General updates	

Copyright  
Michael Oakes Architect © 2017  
Print all drawings in full colour at A3 size  
Do not scale drawings