



0
SCALE BAR 1:100 1 2 3 4 5m




EXISTING GROUND FLOOR PLAN
1:100

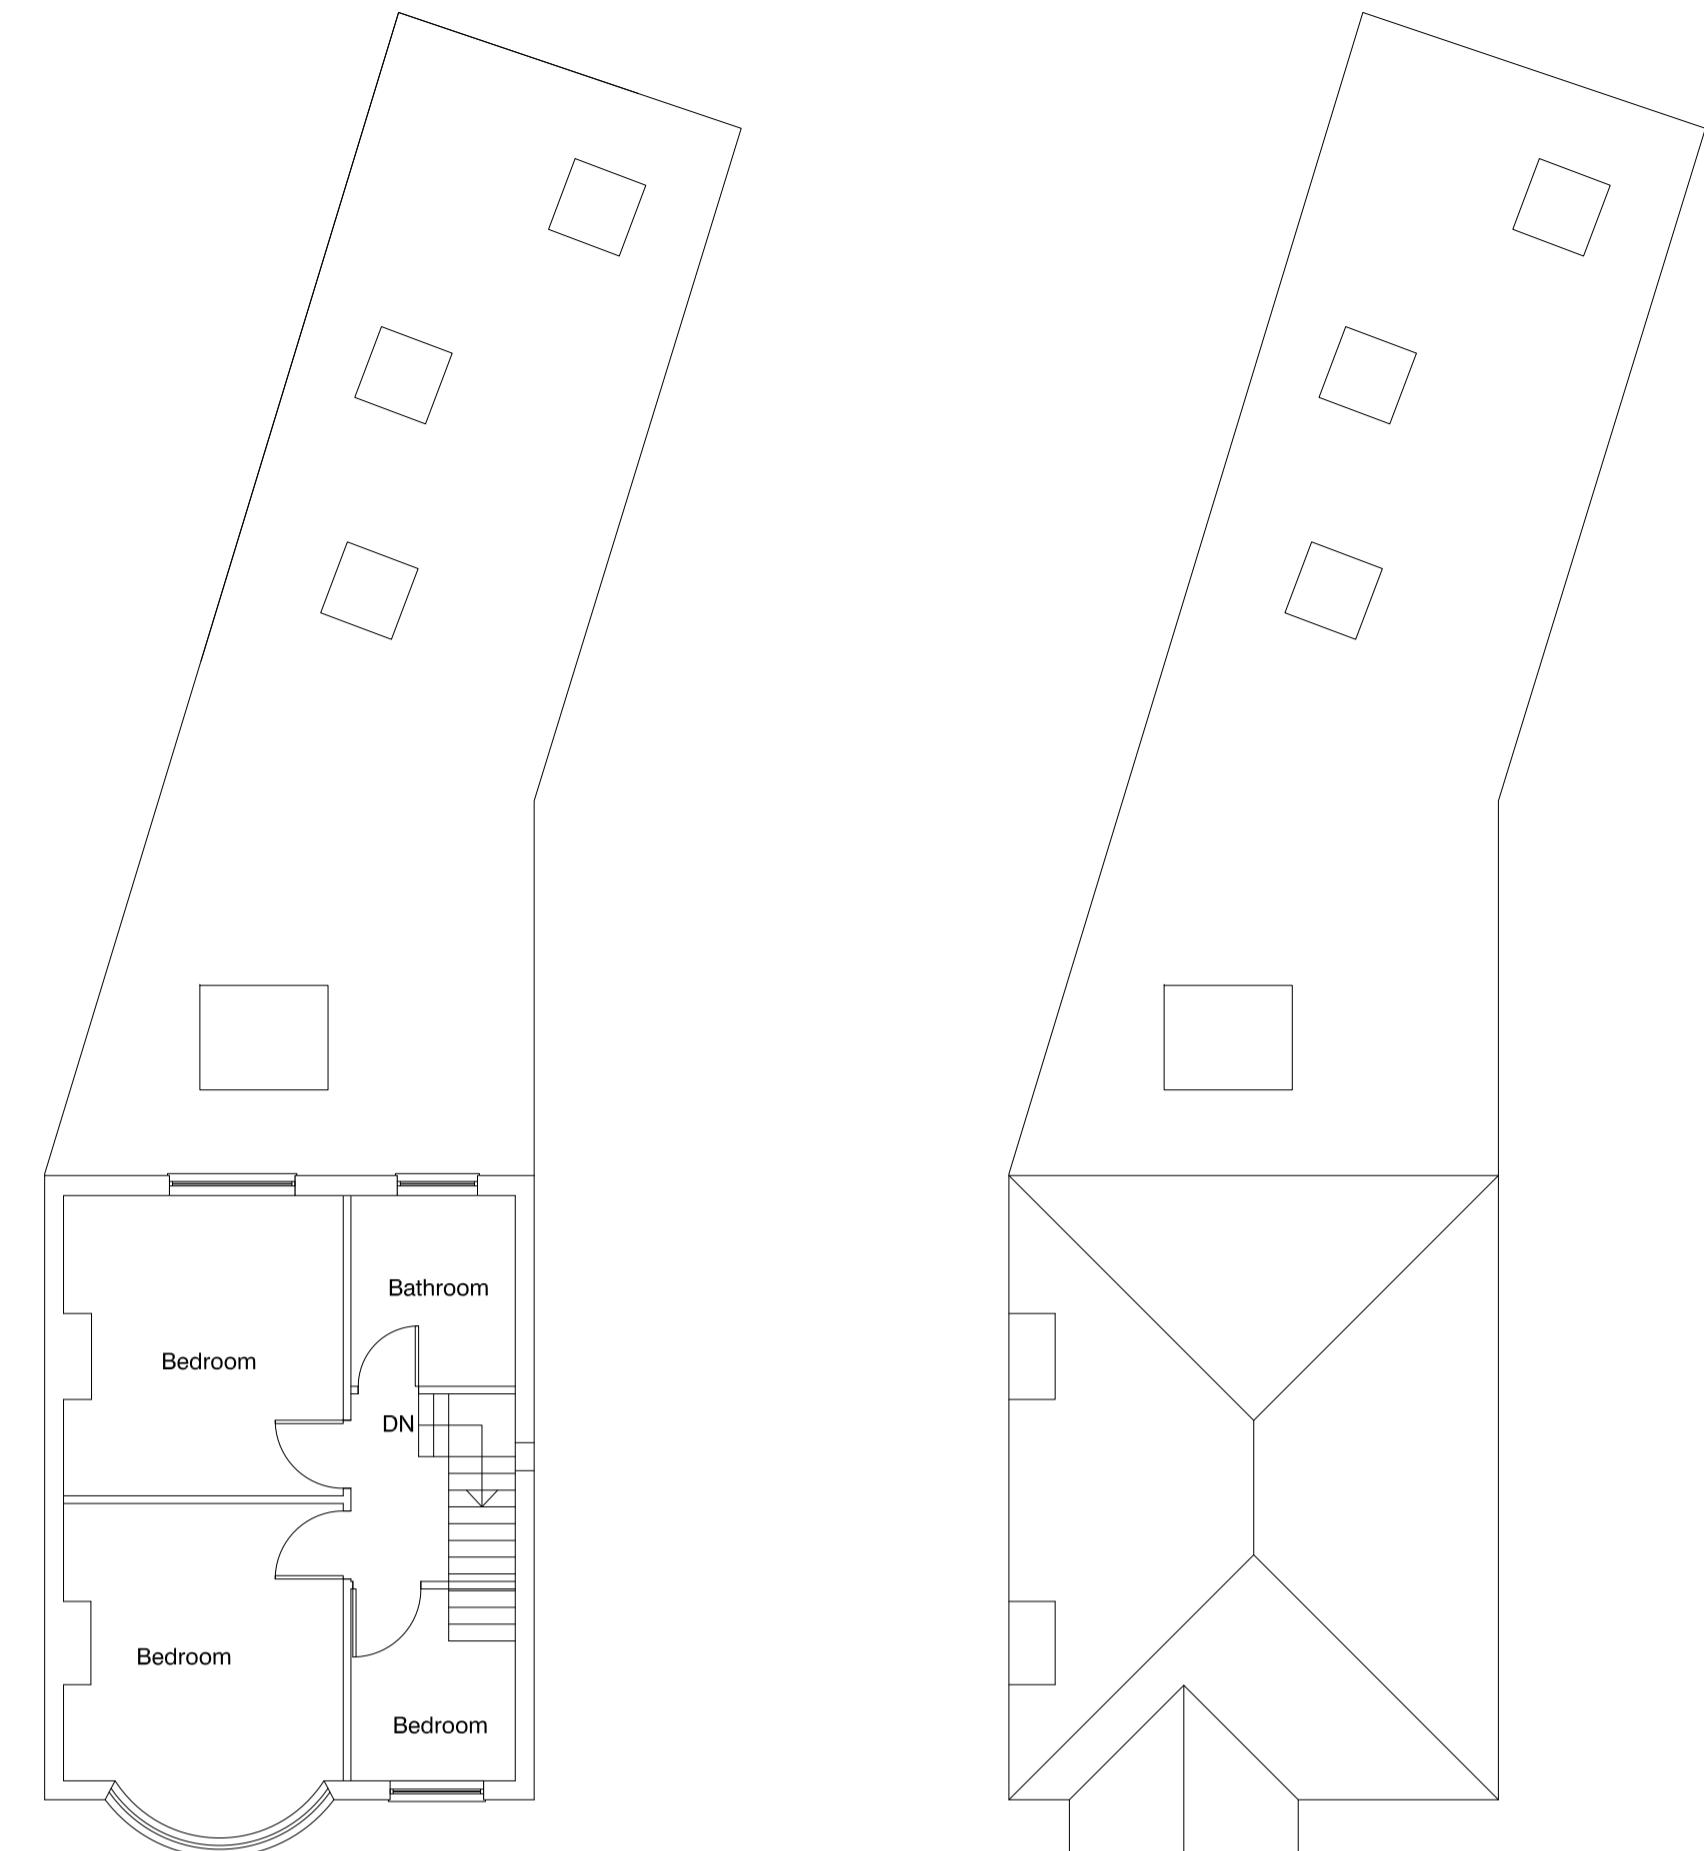

EXISTING FIRST FLOOR PLAN
1:100

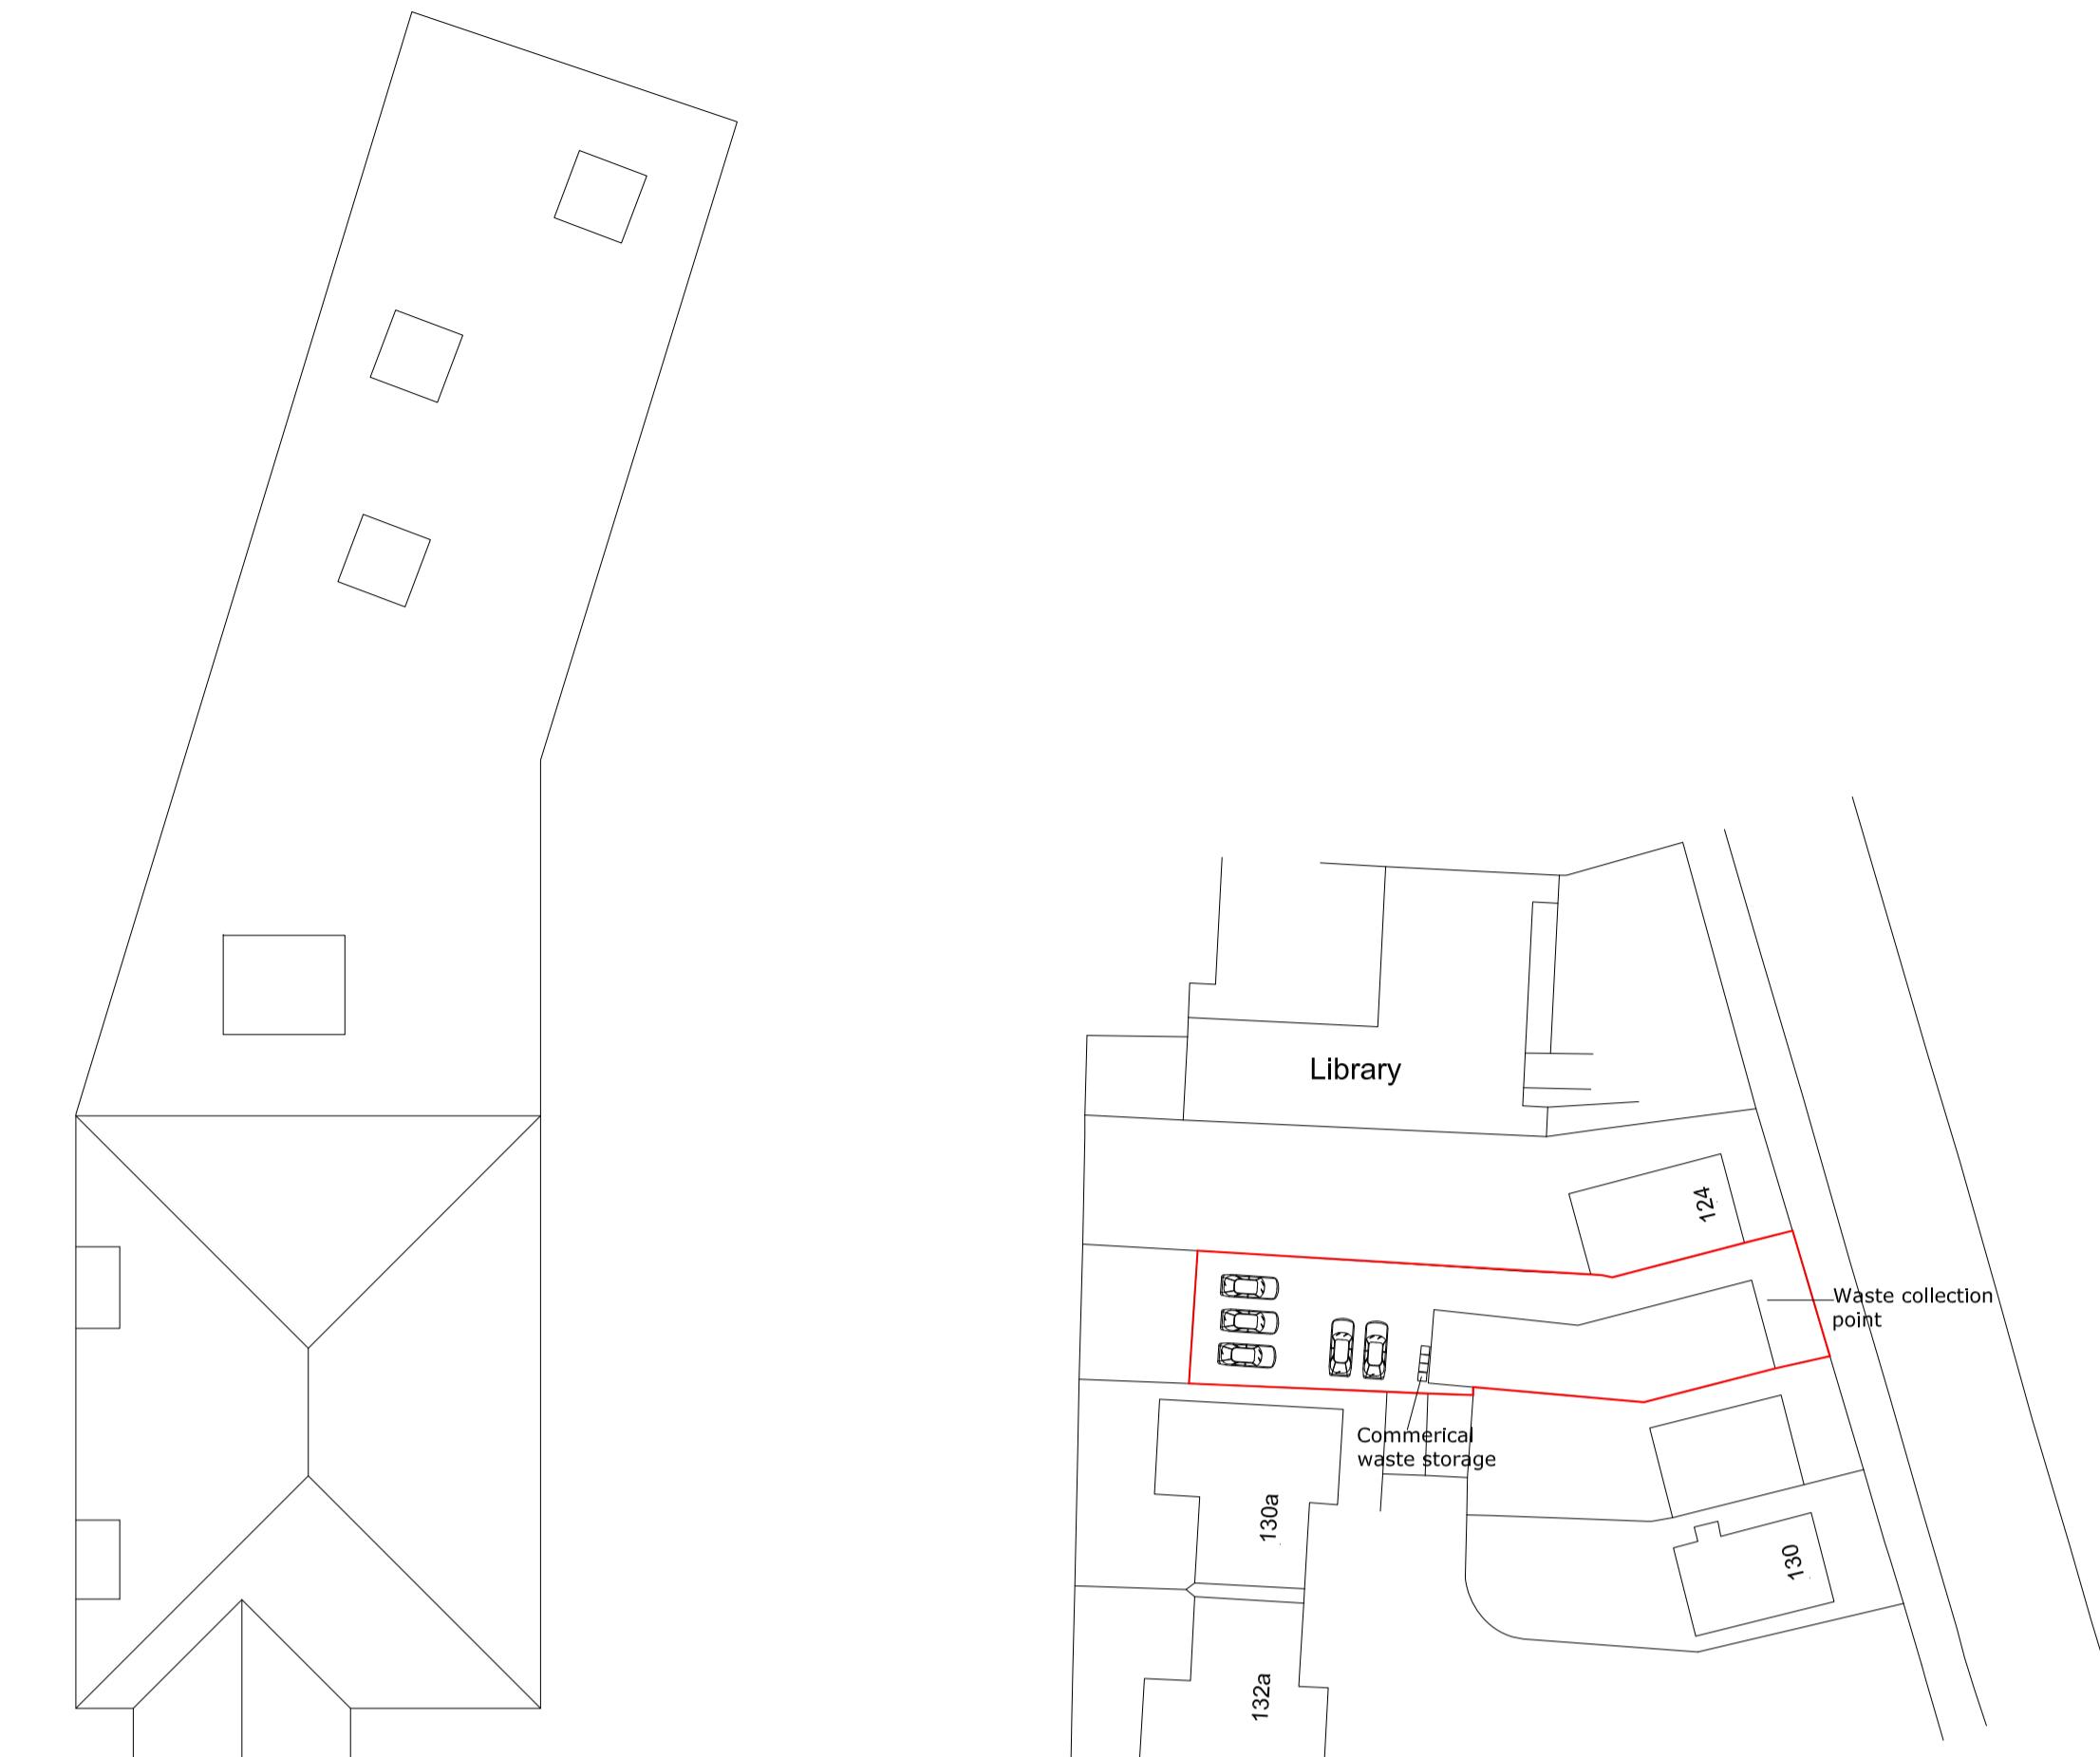

EXISTING ROOF PLAN
1:100

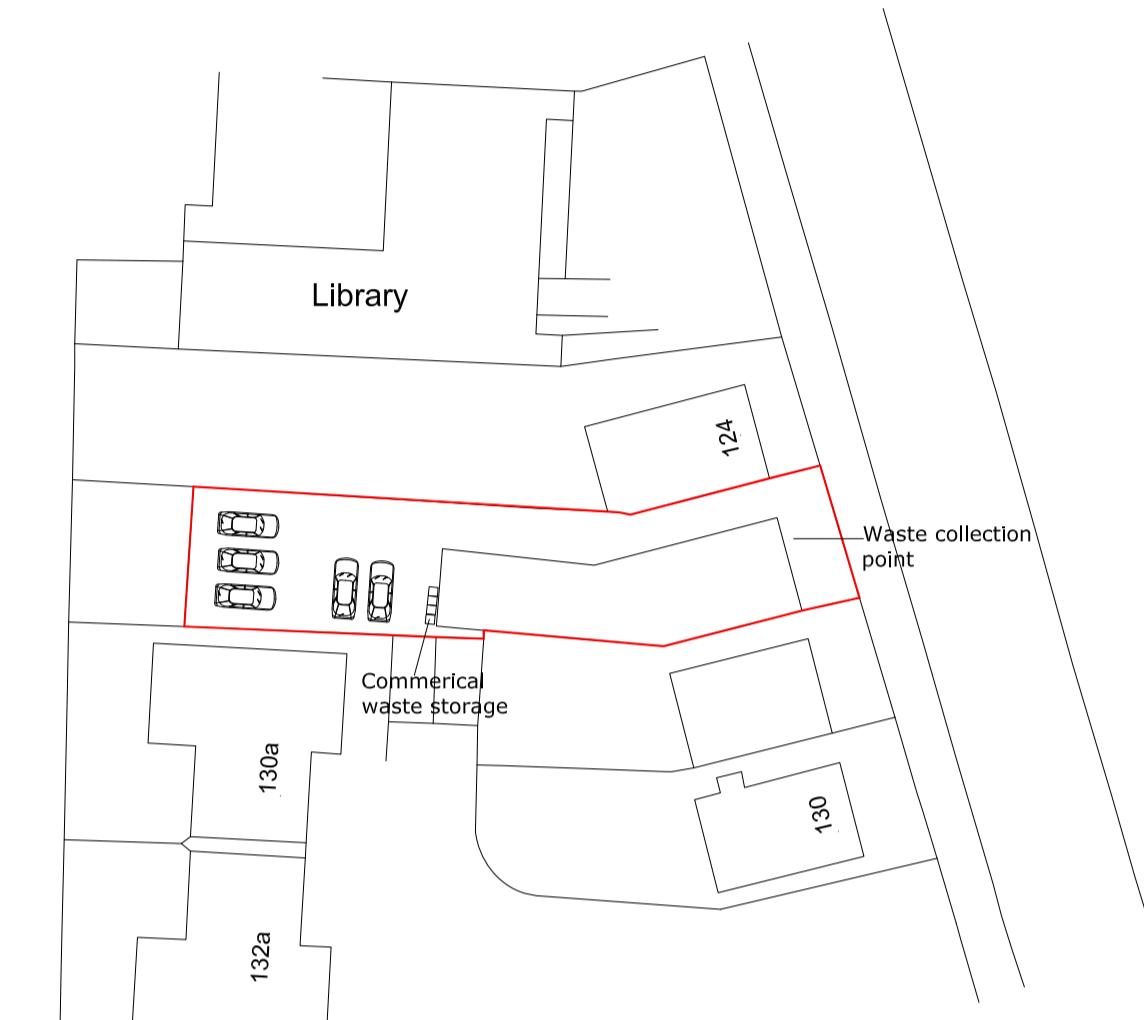

SITE PLAN
1:500




LOCATION PLAN
1:1250




EXISTING FRONT ELEVATION
1:100



EXISTING SIDE ELEVATION
1:100

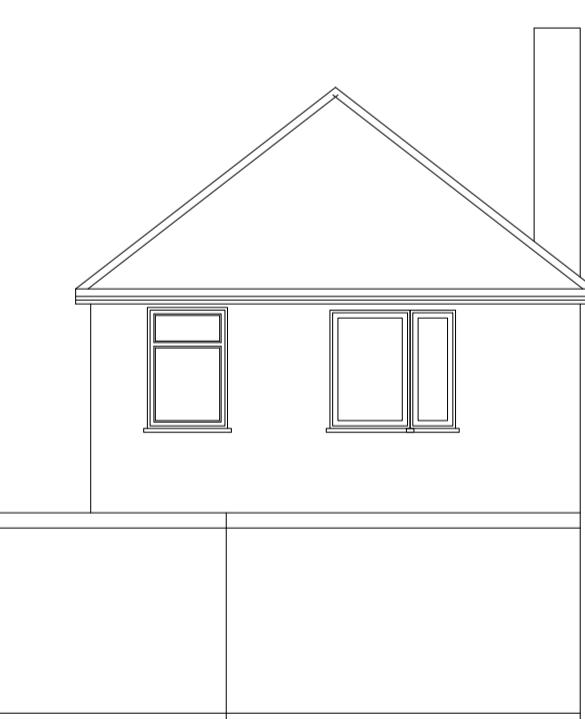

EXISTING REAR ELEVATION
1:100

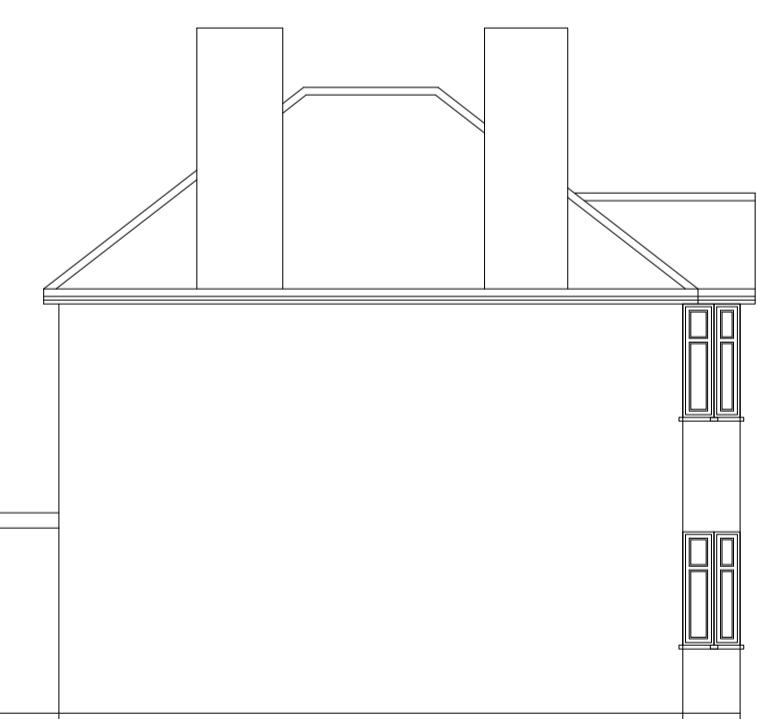

EXISTING SIDE ELEVATION
1:100

REVISION	DESCRIPTION	DATE	DESCRIPTION: CHANGE OF USE FROM CLASS E MEDICAL/HEALTH SERVICES TO DAY CENTRE (E (F))	CLIENT / JOB ADDRESS: NIRVANA DAY CENTRE 126 STATION ROAD WEST DRAYTON UB7 7JS	DRAWING TITLE	PLANNING APPLICATION
					SCALE	1:100, 1:500 & 1:1250
DATE	27/06/2023				CHECKED	HM
JOB.NO.	126-23-01				DRAWN	SG
DWG.NO.	PA-01				REVISION	