


LOCATION PLAN
1:1250

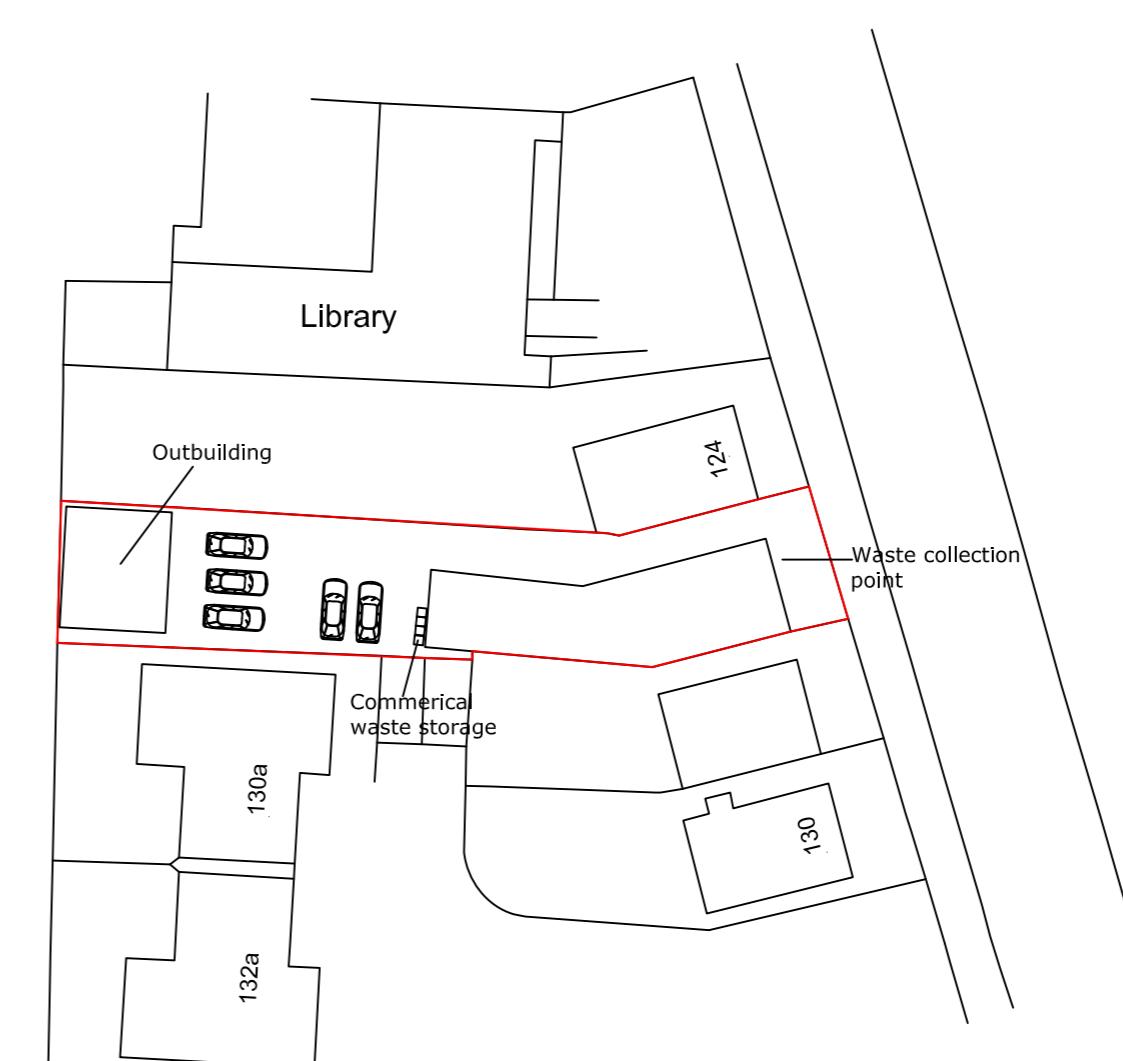

SITE PLAN
1:500

SCALE BAR 1:100 0 1 2 3 4 5m

REV	DESCRIPTION	DRAWN	DATE
REVISIONS			
Drawing issue status: PRELIMINARY <input checked="" type="checkbox"/> CLIENT APPROVAL <input type="checkbox"/> PLANNING <input type="checkbox"/> BUILDING REGS <input type="checkbox"/> TENDER <input type="checkbox"/> CONSTRUCTION <input type="checkbox"/> AS-BUILT <input type="checkbox"/>			
NOTE This drawing must not be reissued, loaned or copied without the written consent of Consilio Town Planning Ltd. (the originator). All errors, omissions, discrepancies should be reported to the originator immediately. All dimensions to be checked before site fabrication by the contractor, his subcontractor or supplier. Do not scale plans - use figure or grid dimensions where given. Any deviation from the drawing to be reported to the originator immediately. The Principal Contractor shall carry out a risk assessment of the proposed work and liaise with the principal designer before works commence if there is any doubt as to being able to complete the project in a safe manner compliant with the Construction Design and Management Regulations 2015. All works to comply with the relevant British Standards, Codes of Practice and the Building Regulations.			
Consilio  CONSILIO TOWN PLANNING LTD. 2L, ARGYLE HOUSE, 76 JOEL STREET NORTHWOOD HA6 1LL TELEPHONE 01494932288 EMAIL INFO@CONSILIOTOWNPLANNING.CO.UK WEB WWW.CONSILIOTOWNPLANNING.CO.UK CLIENT: NIRVANA DAY CENTRE PROJECT: 126 STATION ROAD, WEST DRAYTON, UB7 7JS TITLE: PROPOSED PLANS AND ELEVATIONS SCALE: 1:100 @ A1 DATE: MARCH 2024 DRAWN: SG CHECKED: HM JOB NO. 126-24-01 DRAWING NO.003 REV:			