




SCALE BAR 1:100 0 1 2 3 4 5m

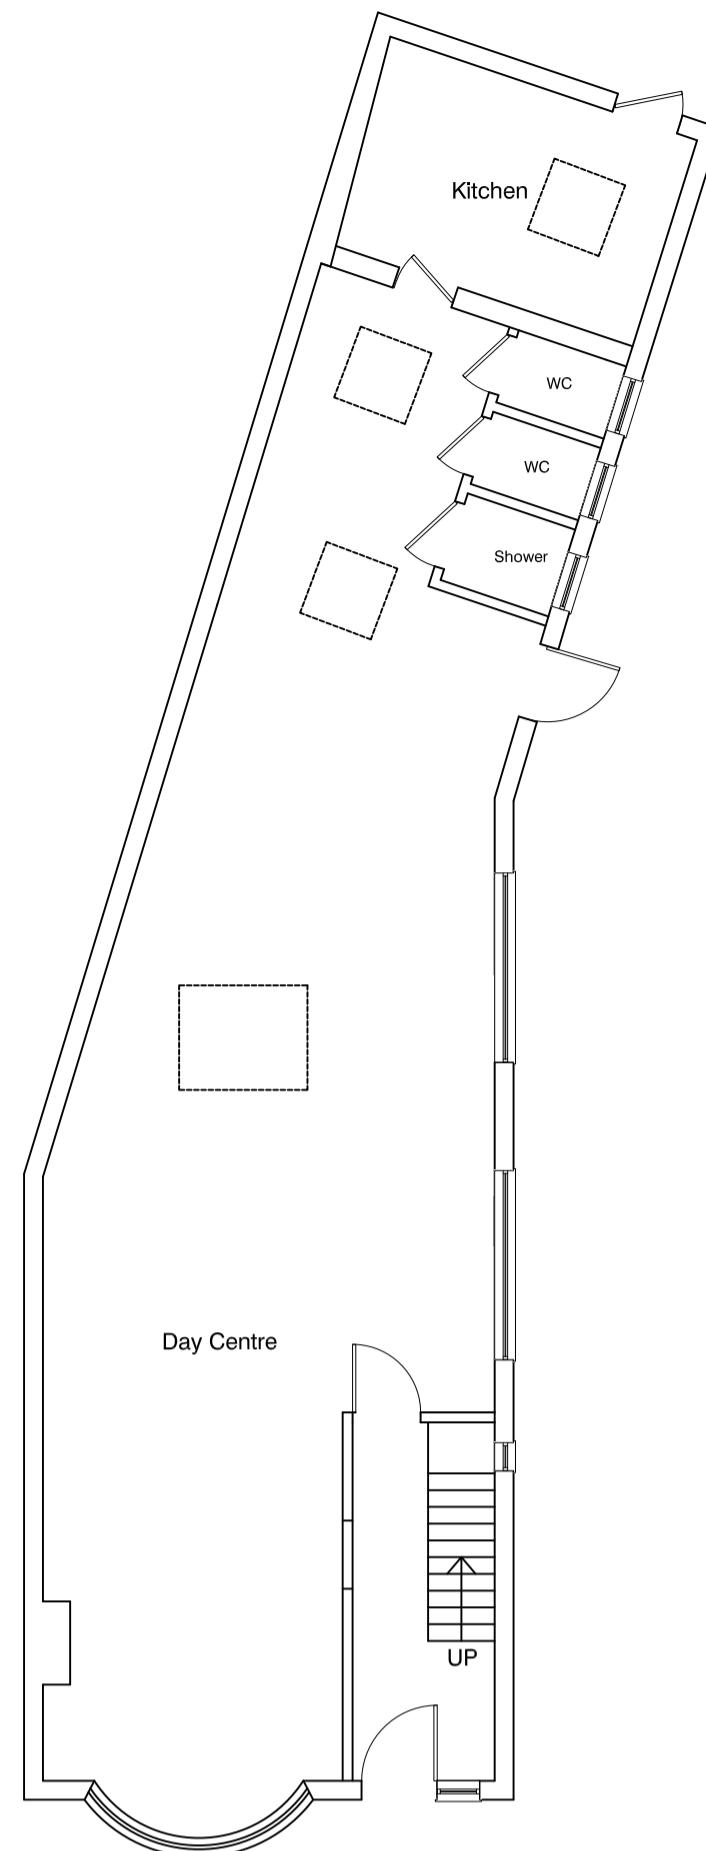

PROPOSED GROUND FLOOR PLAN  
1:100

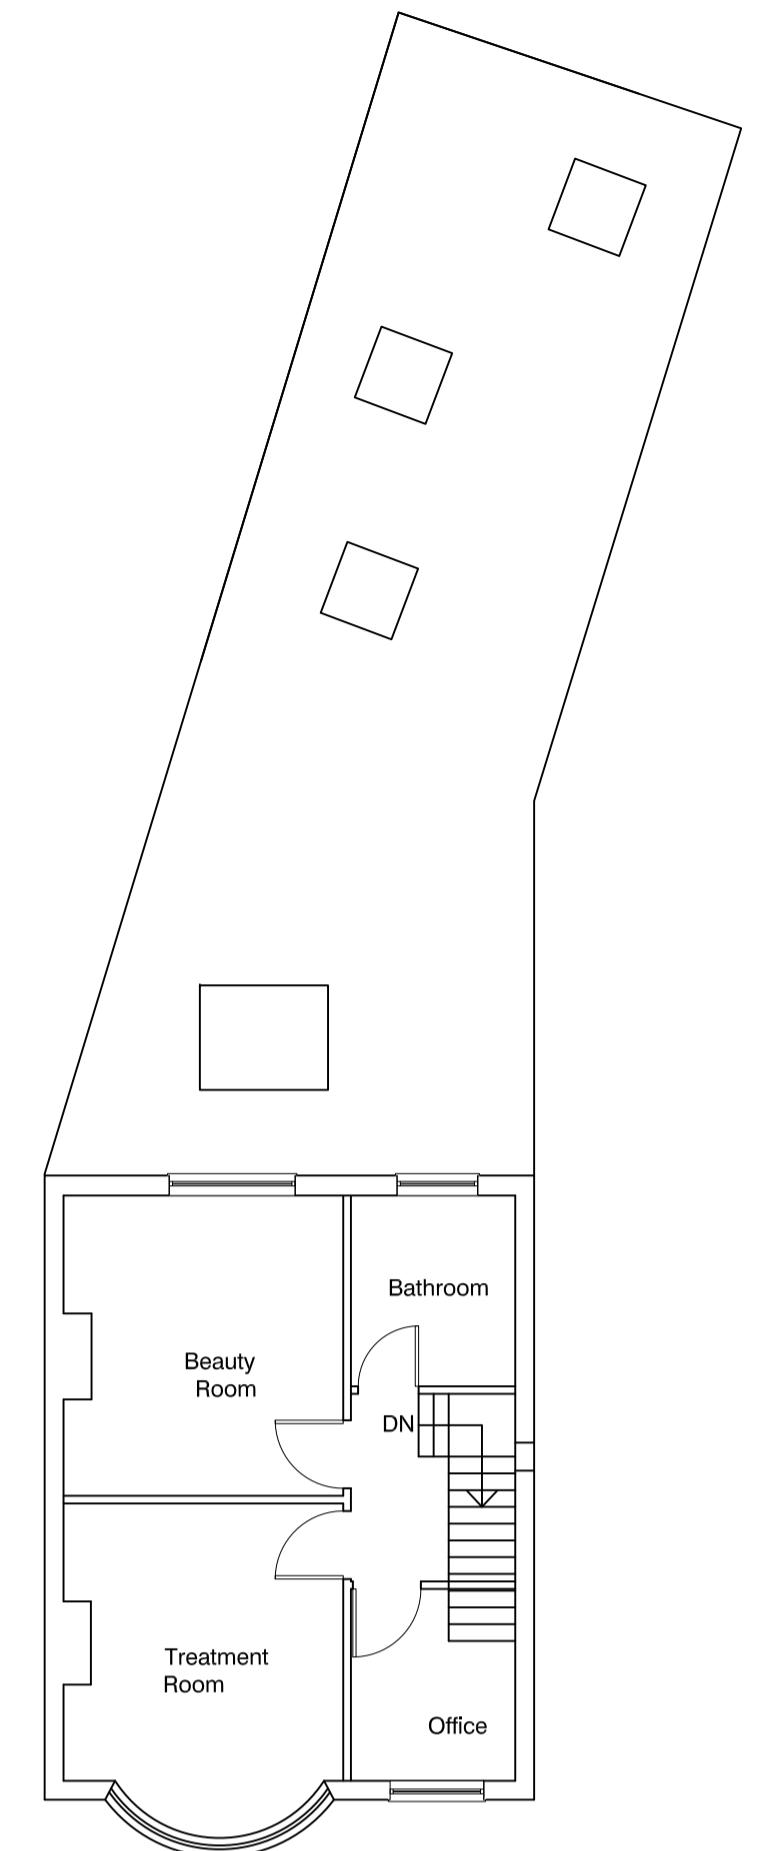

PROPOSED FIRST FLOOR PLAN  
1:100

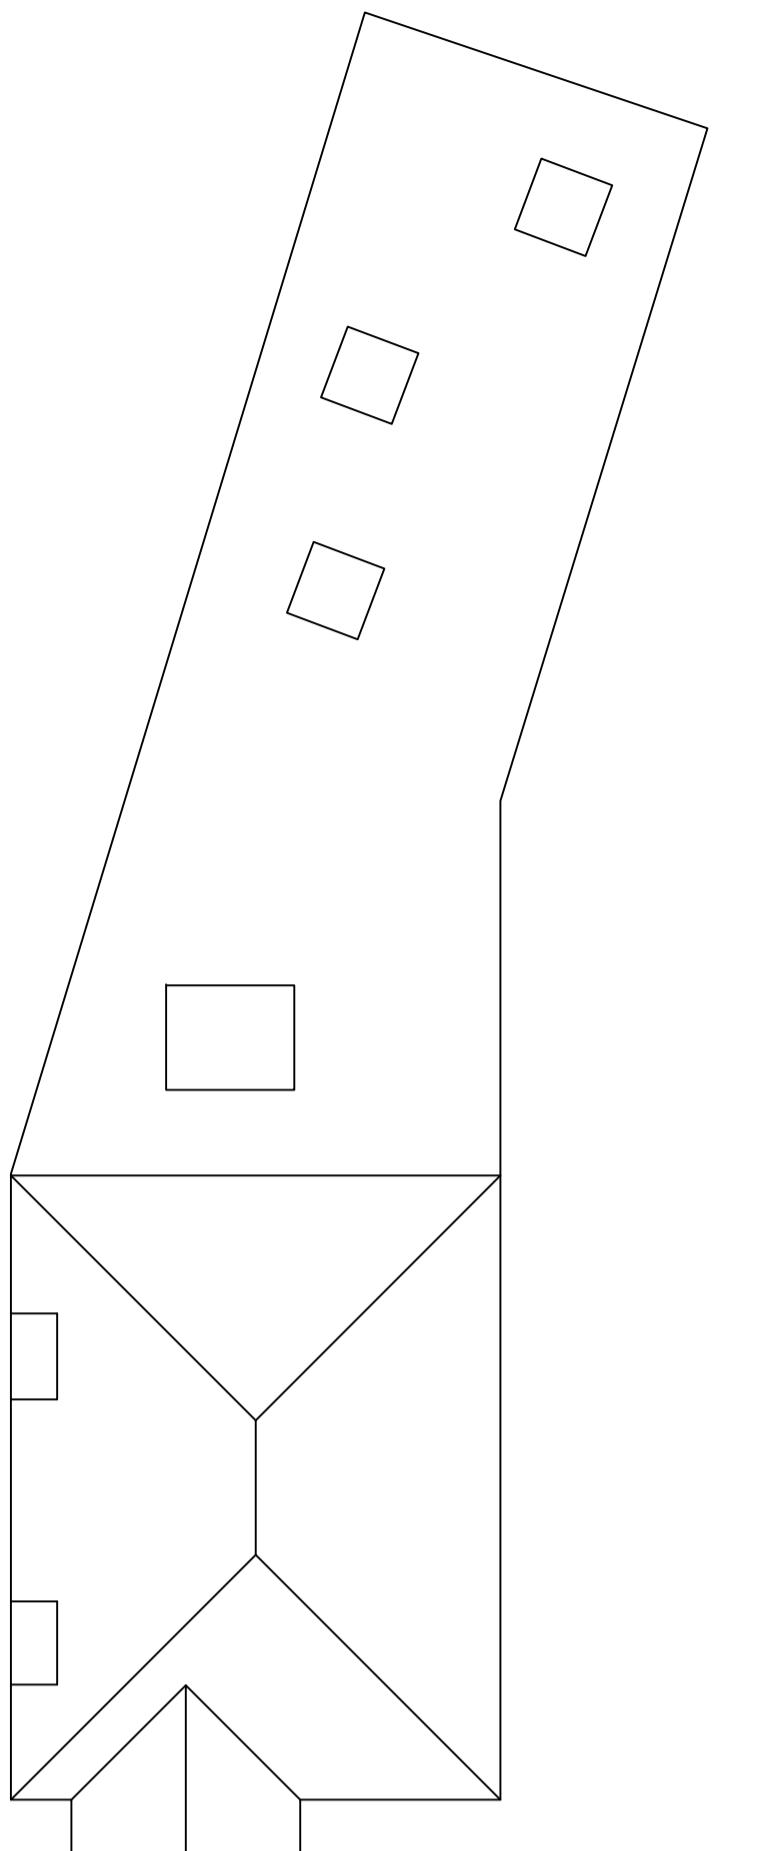

PROPOSED ROOF PLAN  
1:100



PROPOSED FRONT ELEVATION  
1:100



PROPOSED SIDE ELEVATION  
1:100



PROPOSED REAR ELEVATION  
1:100



PROPOSED SIDE ELEVATION  
1:100

| REVISION | DESCRIPTION | DATE |
|----------|-------------|------|
|          |             |      |

**DESCRIPTION:**  
ERCTION OF DAY CENTRE  
OUTBUILDING AND RAISING OF  
SINGLE STOREY ROOF

**CLIENT / JOB ADDRESS:**  
NIRVANA DAY CENTRE  
126 STATION ROAD  
WEST DRAYTON  
UB7 7JS

| DRAWING TITLE |                       | PLANNING APPLICATION |          |    |
|---------------|-----------------------|----------------------|----------|----|
| SCALE         | 1:100, 1:500 & 1:1250 | @ A1                 | STATUS   | PA |
| DATE          | 19/03/2024            |                      | CHECKED  | HM |
| JOB.NO.       | 126-23-01             |                      | DRAWN    | SG |
| DWG.NO.       | PA-02                 |                      | REVISION |    |