

**EXISTING HOUSE NO - 75
3 BEROOM FOR 6 PEOPLE**

GROUND FLOOR - 66.00 SQ.MT
FIRST FLOOR - 39.00SQ.MT
TOTAL - 105.00 SQ.MT



**PROPOSED HOUSE NO - 75A
2 BEROOM FOR 4 PEOPLE**

GROUND FLOOR - 58.00 SQ.MT
FIRST FLOOR - 24.00SQ.MT
TOTAL - 82.00 SQ.MT

THE PROPOSAL IS SIMILAR TO APPROVED PLANNING APPLICATION TO

NO 12 BALMORAL DRIVE, HAYES.
PLANNING APPLICATION REF NO - 34513/APP/2019/125

NO 15 SHAKESPEARE AVENUE, HAYES
PLANNING APPLICATION REF NO - 41809/C/89/1475

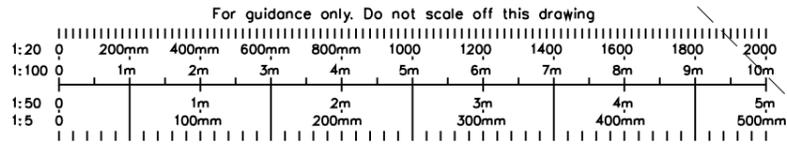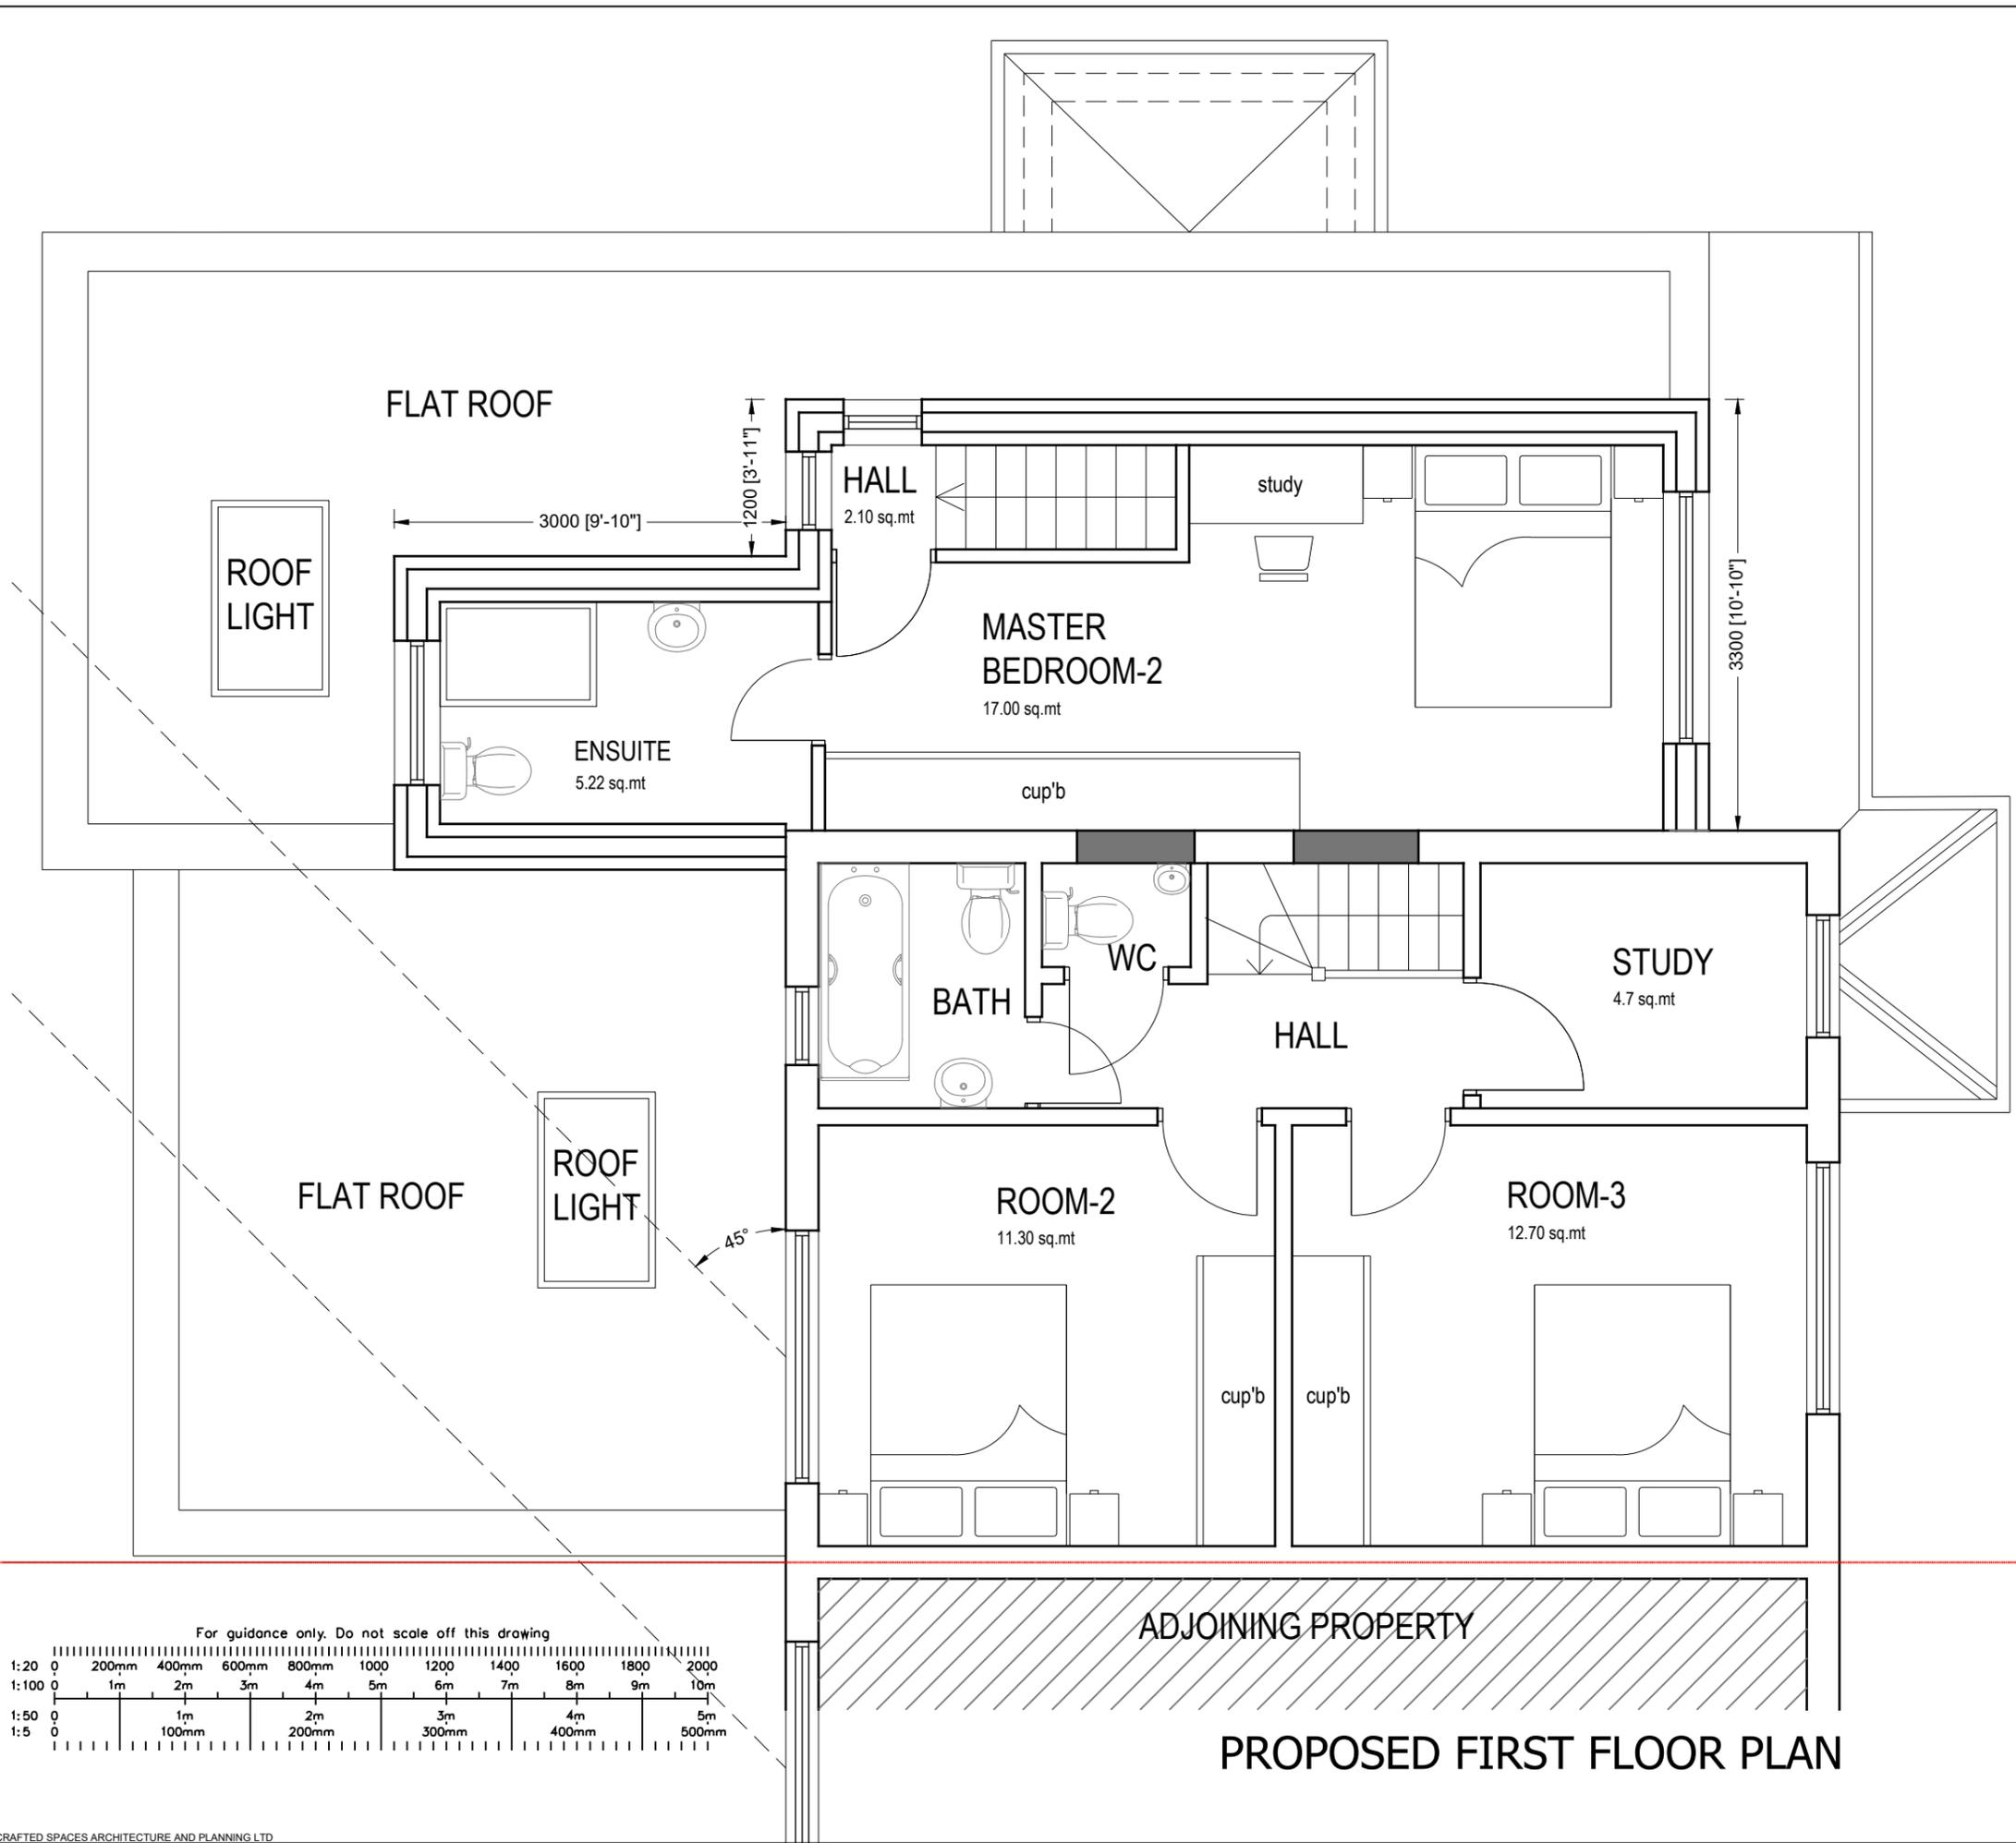

PROPOSED FIRST FLOOR PLAN



CRAFTED SPACES
ARCHITECTURE + URBANISUM
DESIGNING WITH SOCIAL, ECONOMICAL & ENVIRONMENTAL SUSTAINABILITY
(M) 07973988297

Applicant: MR YADVINDER SINGH SAINI			
Job Title: 75 SHAKESPEARE AVENUE, HAYES, UB4 0BE			
Drawing Title: PROPOSED FIRST FLOOR PLAN			
Scale: 1:50 Date: 15/11/2025	Drawing No. PA4-21100-06	Print Size A3	Revision
Drawing Status FOR PLANNING APPROVAL			