





FRONT ELEVATION

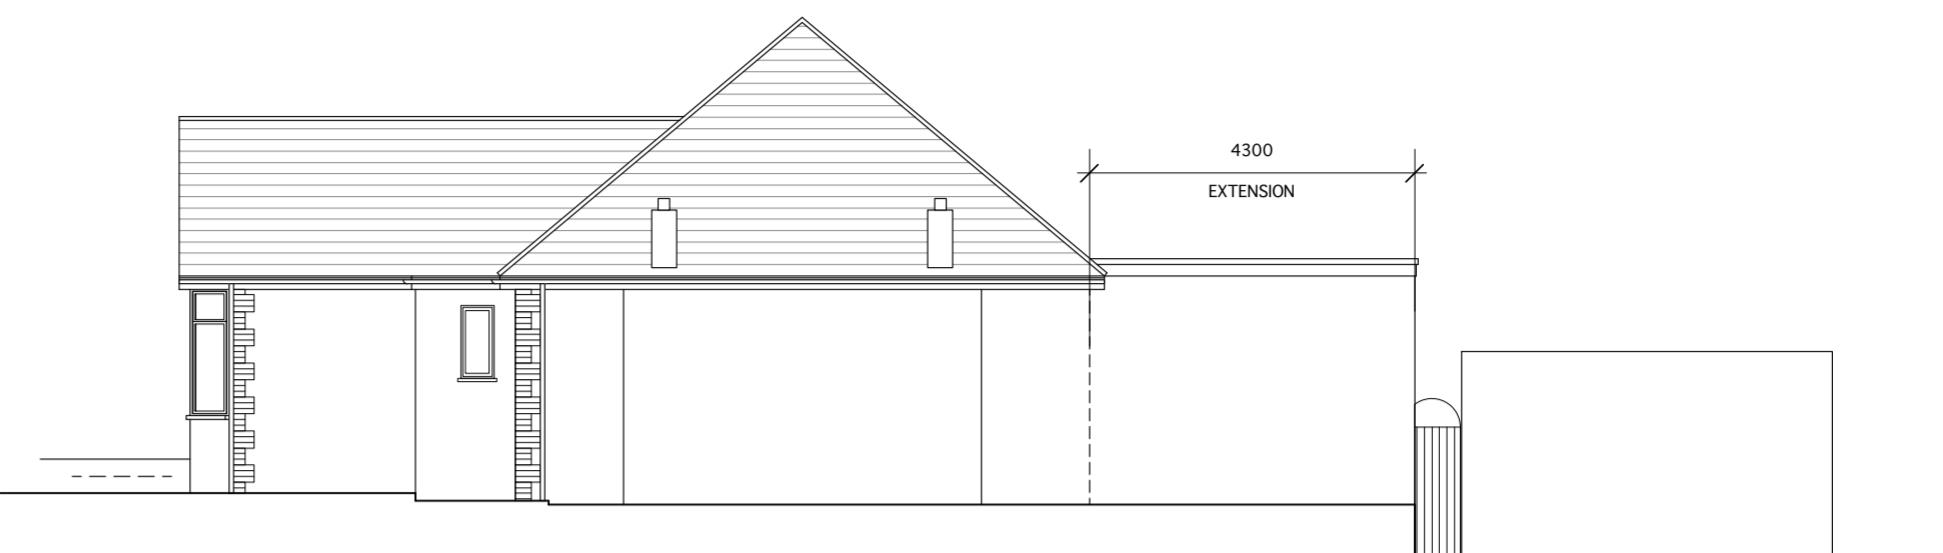


SIDE ELEVATION 1 (FROM No7)




REAR ELEVATION

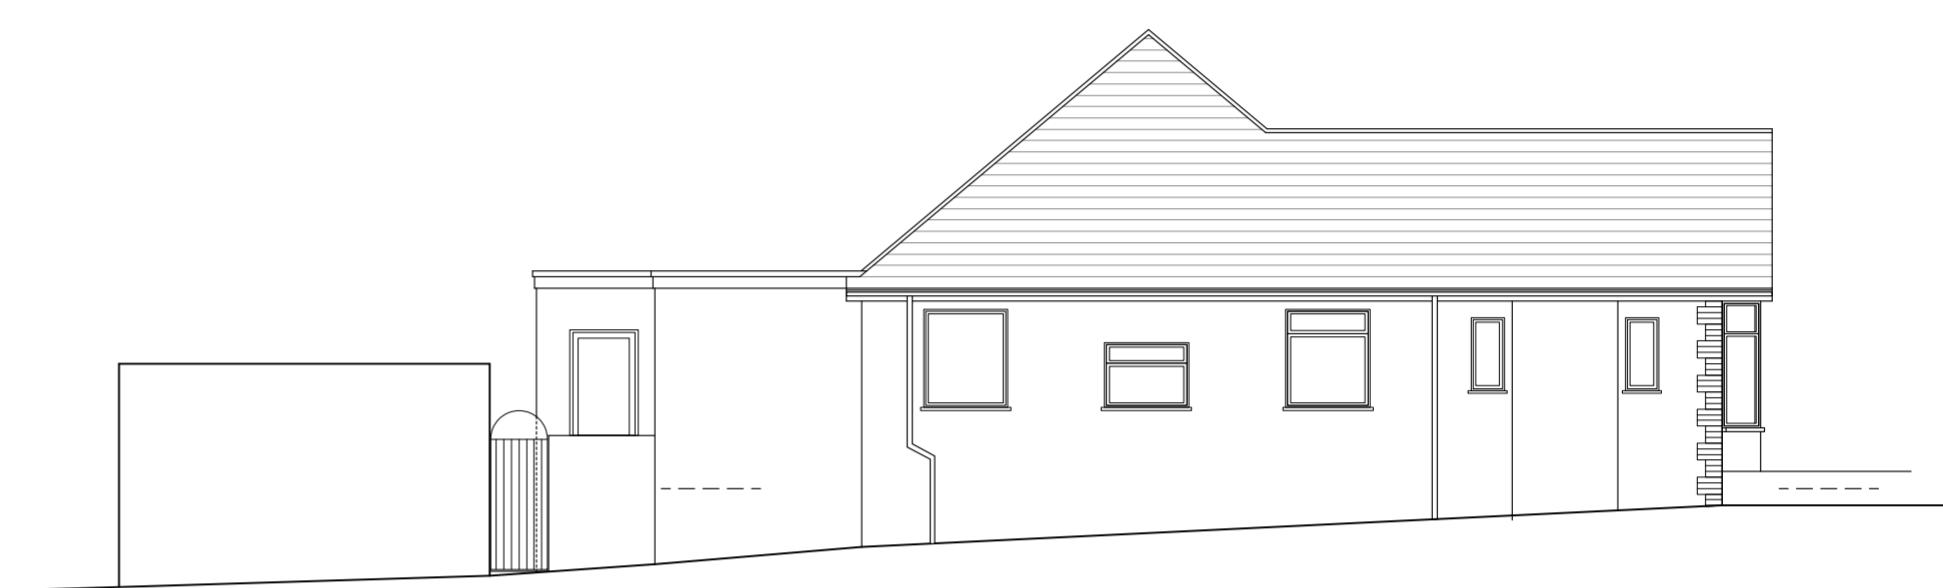

SIDE ELEVATION 2 (FROM No11)

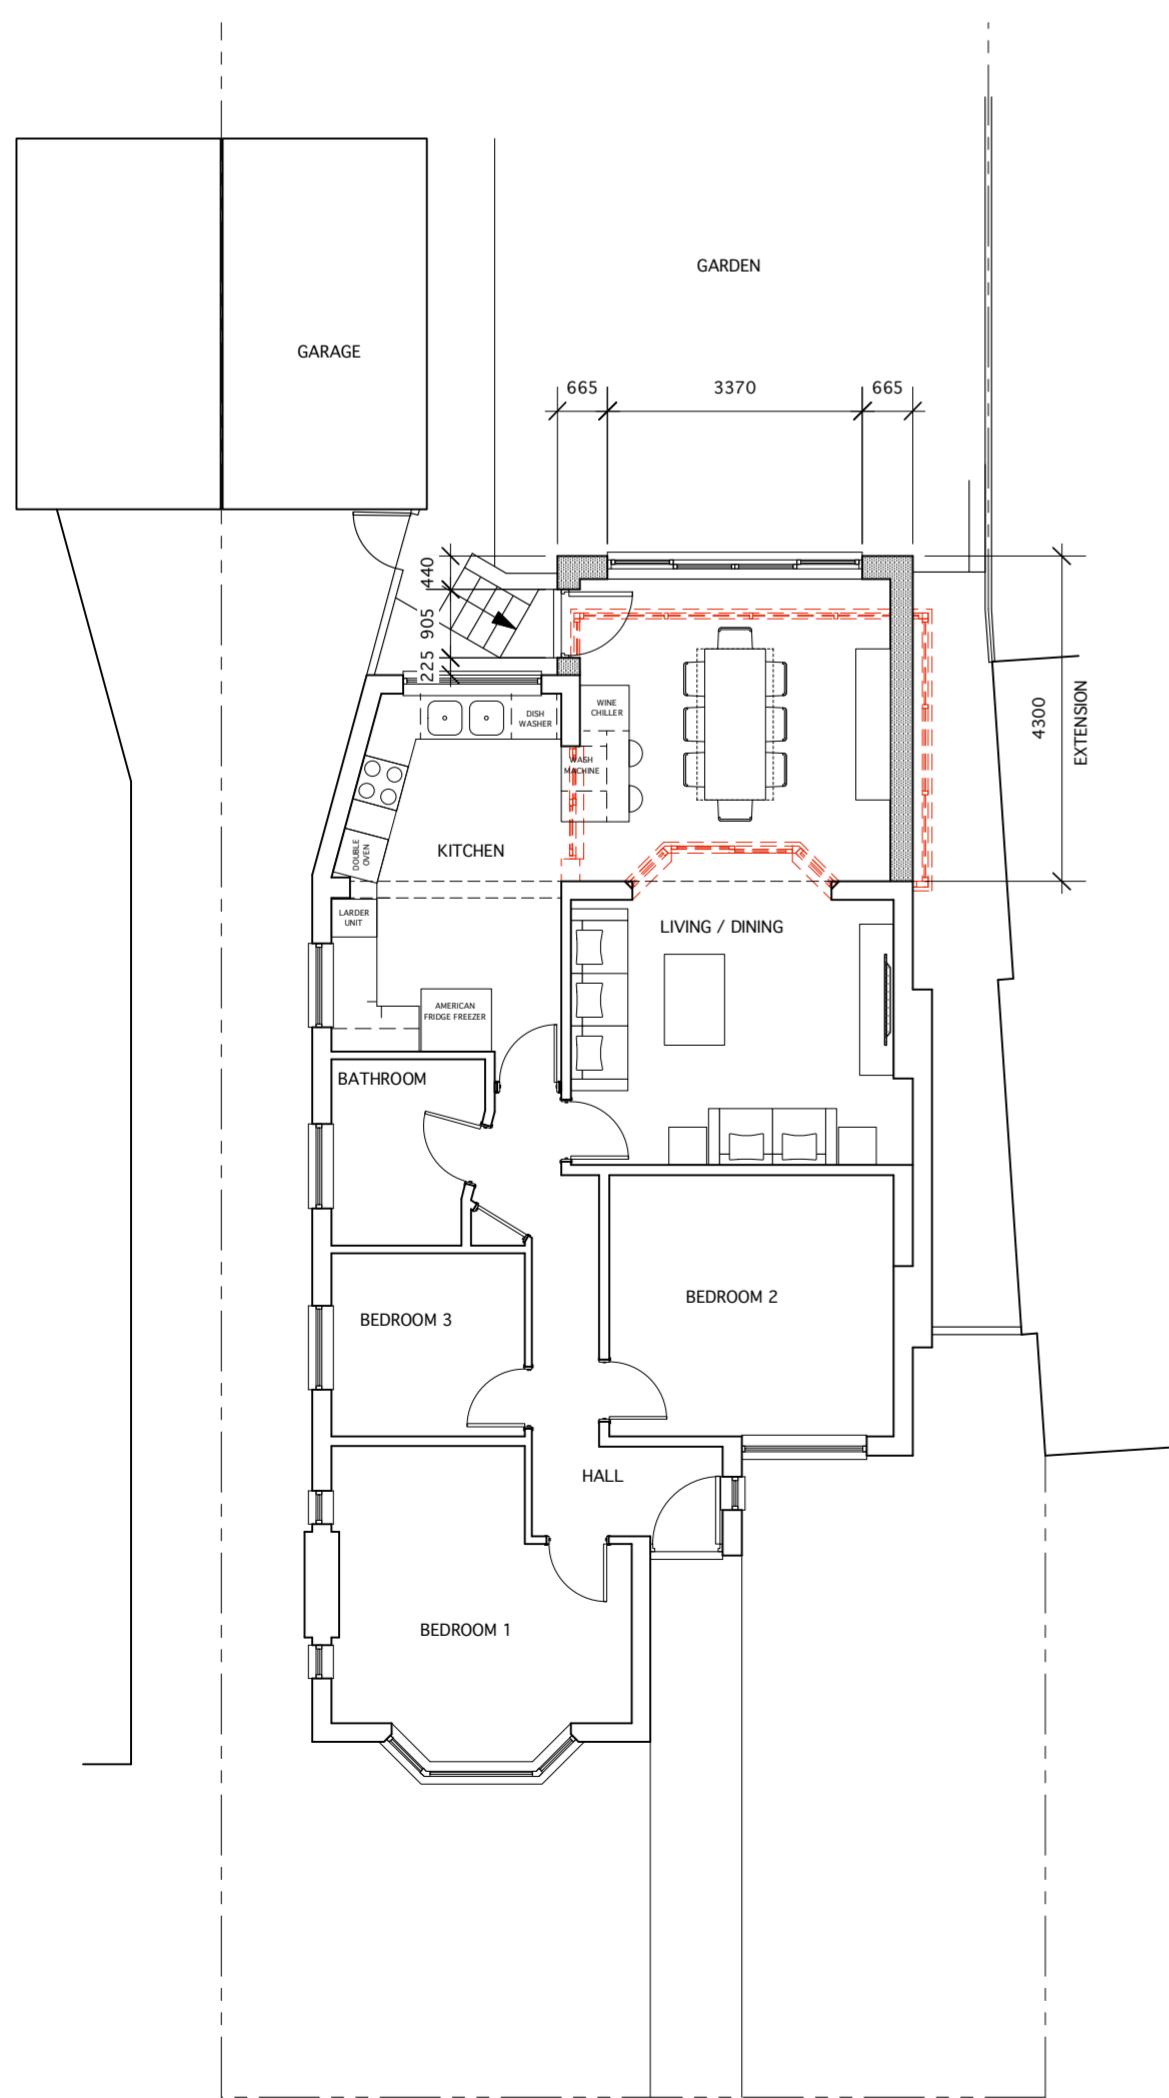

GROUND FLOOR PLAN

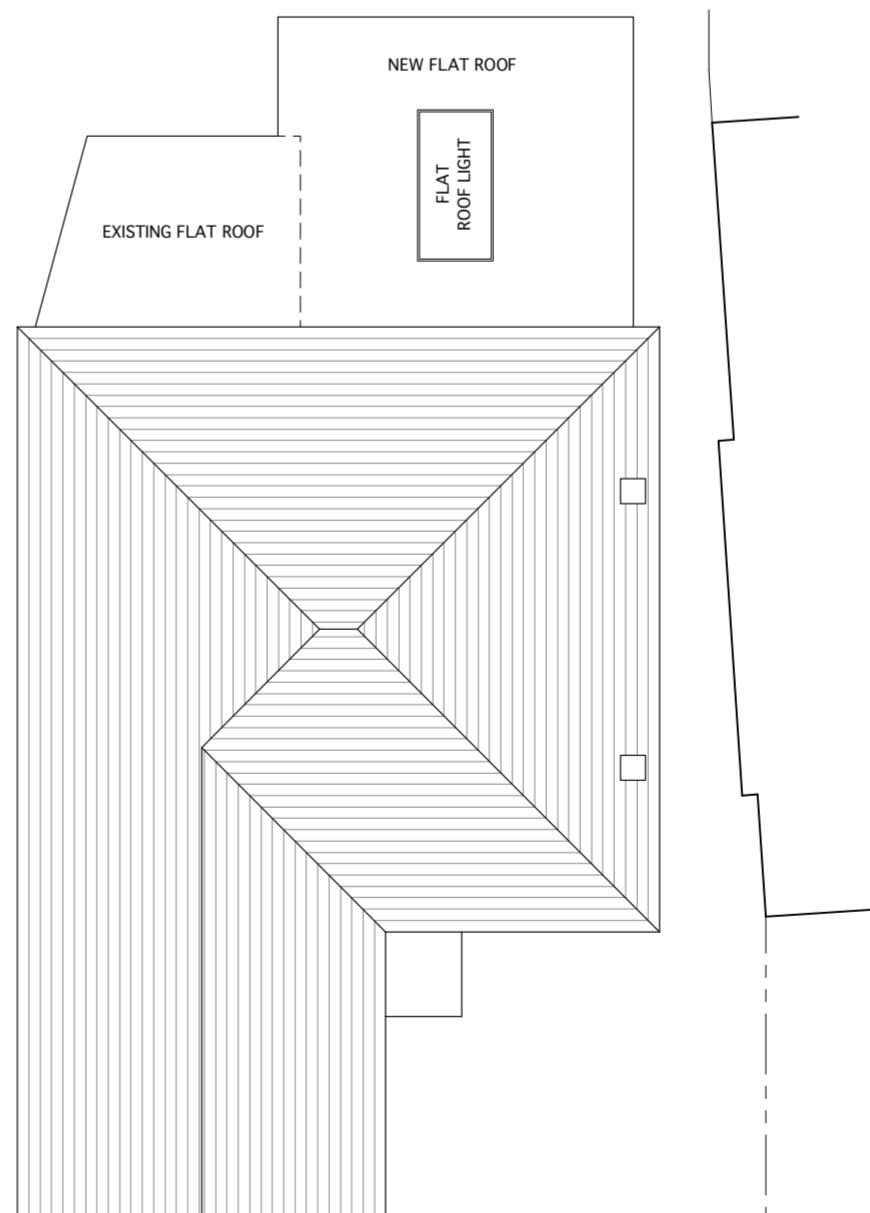

ROOF PLAN

THESE ARE PLANNING STAGE DRAWINGS.
THEY ARE NOT FOR TENDER
BUILDING REGULATIONS
OR FOR CONSTRUCTION

0 1m 2m 3m 4m 5m
SCALE 1:100

Client

MR JACK BENNETT
9 ST EDMUNDS AVENUE
RUISLIP HA4 7XW

Job Title

REMOVAL OF CONSERVATORY
AND REPLACED WITH A
SINGLE STOREY REAR EXTENSION.

Drawing

PROPOSED FLOOR PLAN,
ROOF PLAN AND
ELEVATIONS

Date 21.09.22 Scale 1:100@A2

Job No 9SE Drawing No A - 02 Revision No A

ANDREAS GEORGIOU t/a GIAD

Office F3, Kingsbury House
468 Church Lane, London NW9 8UA
Tel: 020 8200 2331
TEL: 07956 587037
email: andreas@giad.co.uk

RESERVE THE COPYRIGHT ON ALL DOCUMENTS AND DRAWINGS