



Location Plan

Scale 1:1250




Block Plan

Scale 1:500



-assembly point

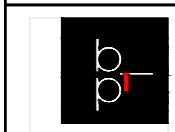

**BANCIL
PARTNERSHIP
LTD**

Dimensions to be verified on site
DO NOT SCALE FROM THIS DRAWING.
Any areas indicated on this drawing are for guidance only.
No responsibility is taken for their accuracy.

This drawing is the property of **BANCIL PARTNERSHIP LTD**
Copyright is reserved by them and the drawing is issued on the
condition that it is not copied, reproduced, retained or disclosed
to any unauthorised person, either wholly or in part without the
consent in writing of **BANCIL PARTNERSHIP LTD**

131 Heston Road, Hounslow, Middx, TW5 0RD Tel: 020 8574 4546 Fax: 020 8574 4526

Site Address:


4 Cherry Grove
Hayes
UB3 3LA

Client Detail:

4 Cherry Grove
Hayes
UB3 3LA

Title:

Location Plan
Block Plan
Fire Strategy Plan

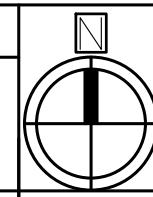

Drawn By:

NM

Checked By:

SM

Date:

05/2022

Drawing No.


PL1/SM/3226 - 00

Revisions:


Rev

Revision

Date

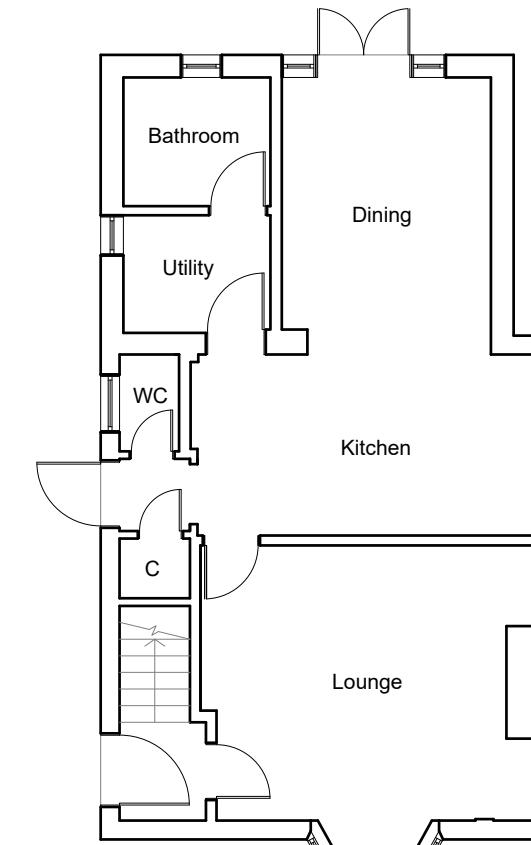


Existing Ground Floor Plan
Scale:1:100

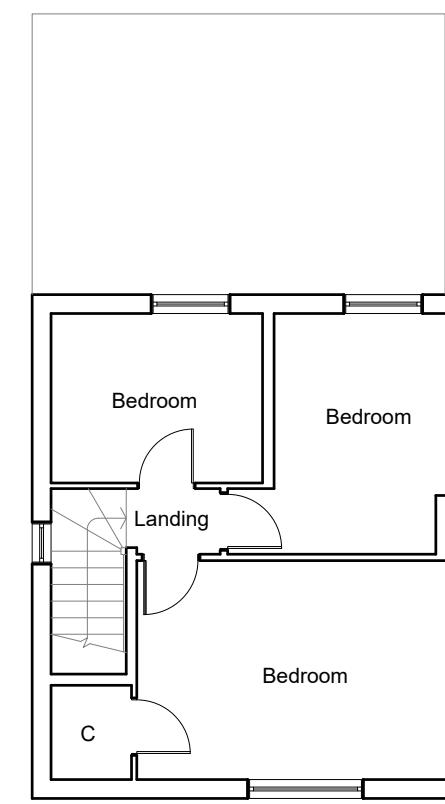


Existing First Floor Plan
Scale:1:100

1:100  10 Metre

 BANCIL PARTNERSHIP LTD Dimensions to be verified on site DO NOT SCALE FROM THIS DRAWING. Any areas indicated on this drawing are for guidance only. No responsibility is taken for their accuracy. This drawing is the property of BANCIL PARTNERSHIP LTD Copyright is reserved by them and the drawing is issued on the condition that it is not copied, reproduced, retained or disclosed to any unauthorised person, either wholly or in part without the consent in writing of BANCIL PARTNERSHIP LTD	Site Address: 4 Cherry Grove Hayes UB3 3LA	Client Detail: 4 Cherry Grove Hayes UB3 3LA	Title:			Drawn By: NM Checked By: SM Date: 05/2022 Drawing No. PL1/SM/3226 - 01	Revisions:		
			Existing Ground Floor Plan	Existing First Floor Plan	Scale: 1:100	Paper Size: A3	Rev	Revision	Date
131 Heston Road, Hounslow, Middx, TW5 0RD	Tel: 020 8574 4546	Fax: 020 8574 4526							

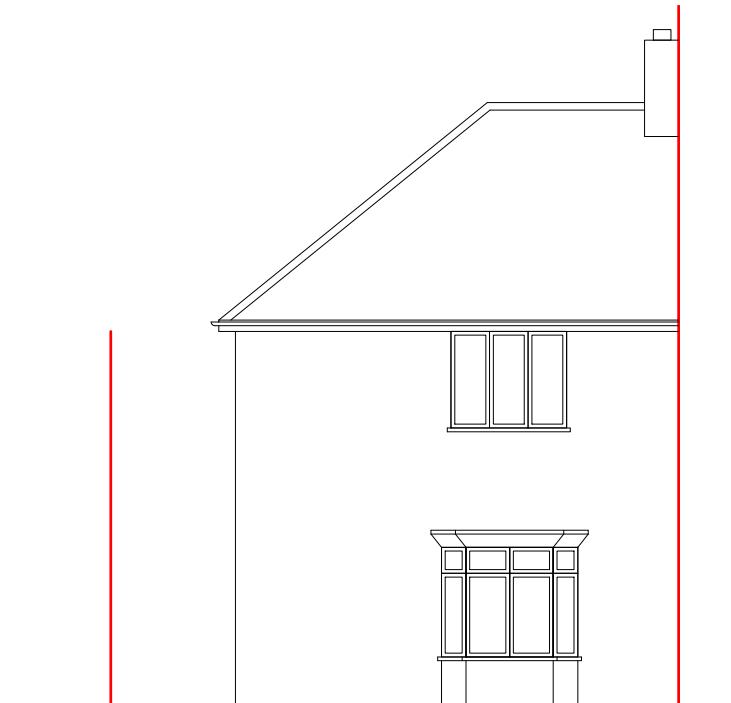

Existing Front Elevation
Scale:1:100

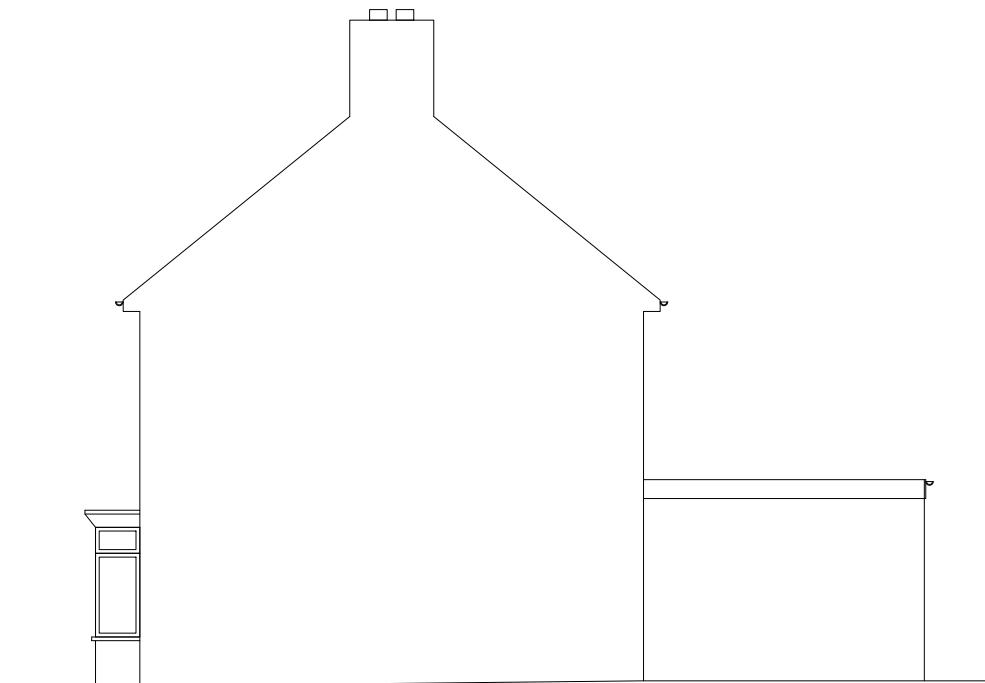


Existing Side Elevation
Scale:1:100




Existing Rear Elevation
Scale:1:100



Existing Side Elevation
Scale:1:100

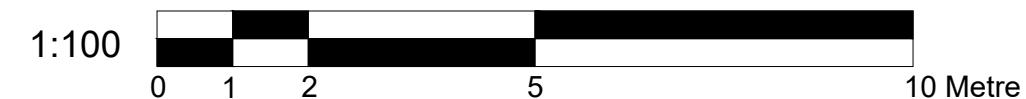

<p>Dimensions to be verified on site DO NOT SCALE FROM THIS DRAWING. Any areas indicated on this drawing are for guidance only. No responsibility is taken for their accuracy. This drawing is the property of BANCIL PARTNERSHIP LTD Copyright is reserved by them and the drawing is issued on the condition that it is not copied, reproduced, retained or disclosed to any unauthorised person, either wholly or in part without the consent in writing of BANCIL PARTNERSHIP LTD</p>	<p>Site Address: 4 Cherry Grove Hayes UB3 3LA</p>	<p>Client Detail: 4 Cherry Grove Hayes UB3 3LA</p>	<p>Title: Existing Elevations</p>	<p>Drawn By: NM</p>	<p>Revisions:</p>	
				<p>Checked By: SM</p>	Rev	Revision
				<p>Date: 05/2022</p>		Date
				<p>Drawing No. PL1/SM/3226 - 02</p>		

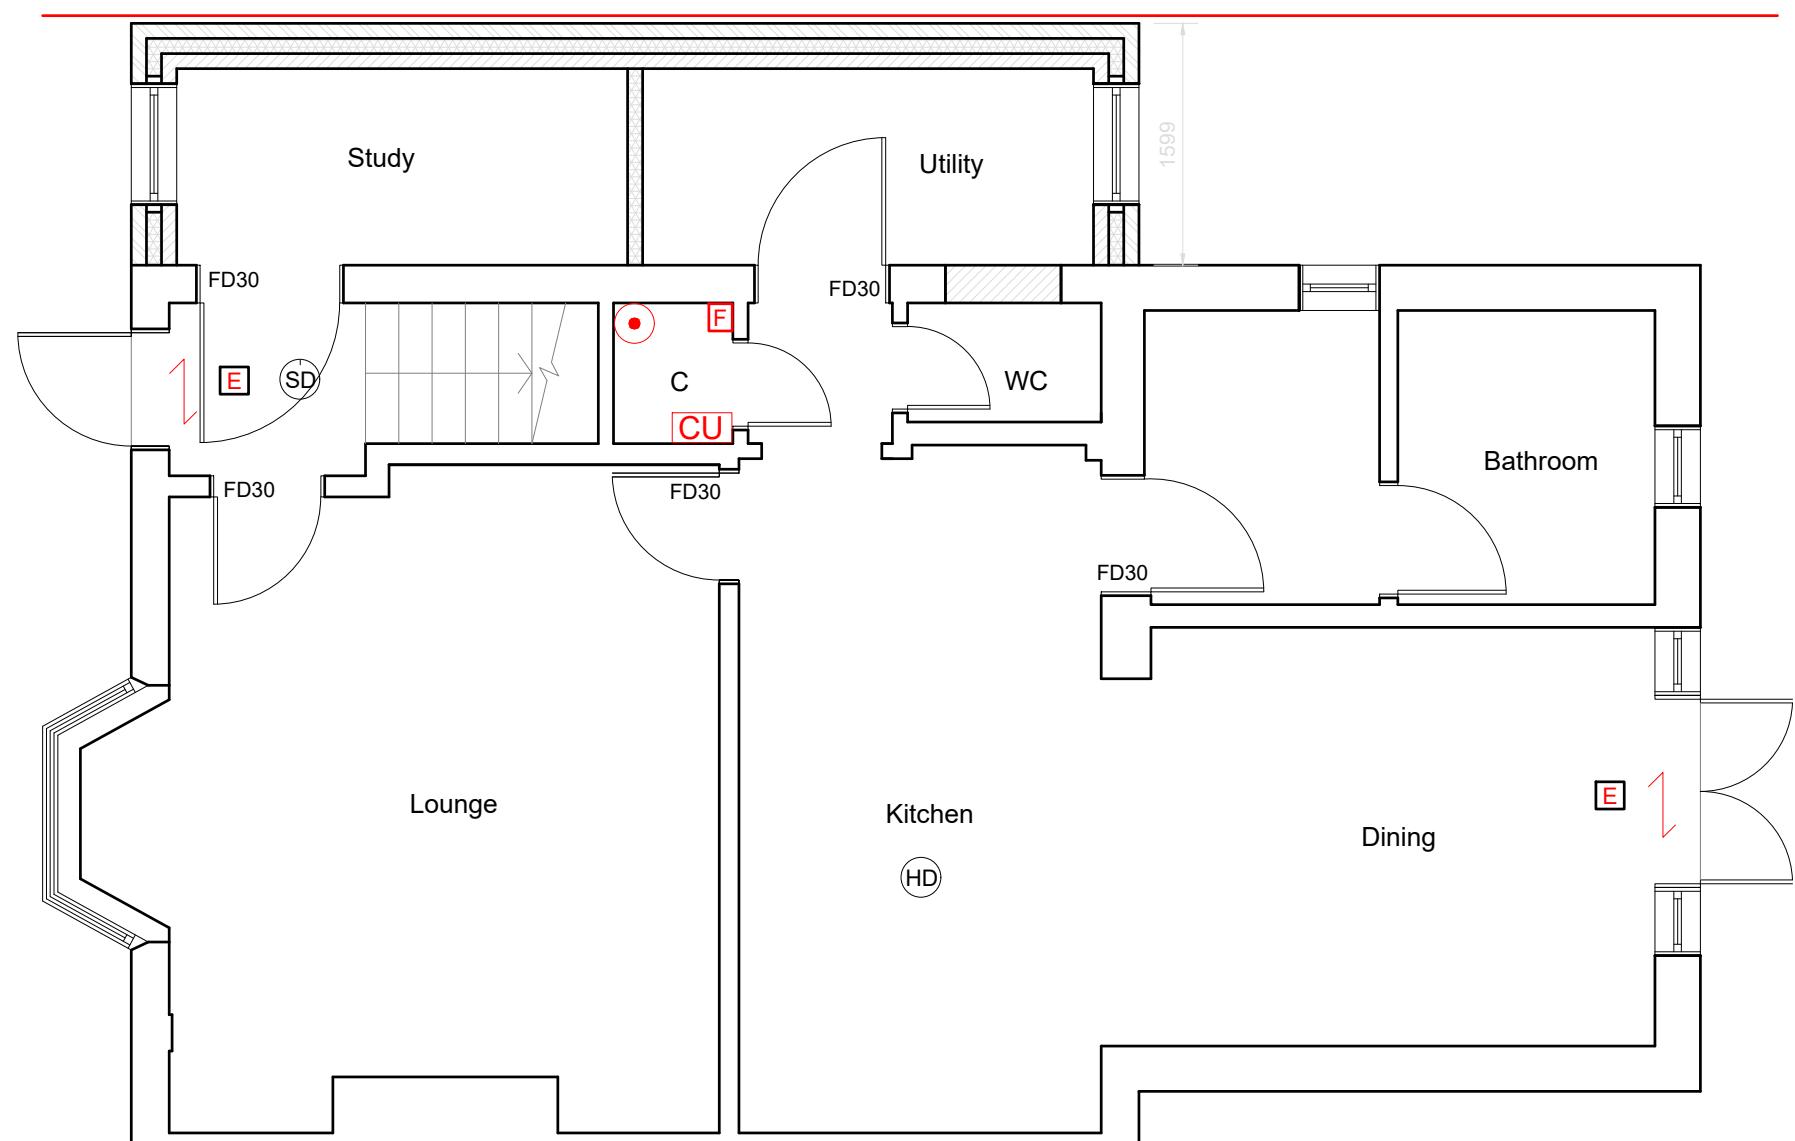

SYMBOL	DESCRIPTION
SD	MAINS OPERATED SMOKE DETECTOR
E	EMERGENCY LIGHT
CU	CONSUMER UNIT
↗	FIRE EXIT SIGN
●	EXTRACT FAN
HD	HEAT DETECTOR
○	EXTERNAL LIGHT
F	FIRE PANEL
AP	-assembly point
↘	-fire exit
●	- fire extinguisher

NOTE:- CAT 6 CABLE AND SKY PLUS CABLE TO BE USED

SD Smoke alarm and heat alarms as per BS 5446-2 :2003

HD Smoke alarm and heat alarms as per BS 5446-2 :2003

E Emergency Lights as per BS 5266-1 :2005


FD30 All doors to be half hour fire check door unless otherwise stated.

All steel to have 1Hr. Fire Protection

All windows to have 0.33m² min openable area with 450mm in either direction.

1:50

0 1 2 5 10 Meter

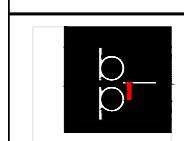

BANCIL
PARTNERSHIP
LTD

Dimensions to be verified on site
DO NOT SCALE FROM THIS DRAWING.
Any areas indicated on this drawing are for guidance only.
No responsibility is taken for their accuracy.

This drawing is the property of **BANCIL PARTNERSHIP LTD**

Copyright is reserved by them and the drawing is issued on the condition that it is not copied, reproduced, retained or disclosed to any unauthorised person, either wholly or in part without the consent in writing of **BANCIL PARTNERSHIP LTD**

131 Heston Road, Hounslow, Middx, TW5 0RD Tel: 020 8574 4546 Fax: 020 8574 4526

Site Address:

4 Cherry Grove
Hayes
UB3 3LA

Client Detail:

4 Cherry Grove
Hayes
UB3 3LA

Title:

Proposed Ground Floor Plan
Fire Strategy Plan

Drawn By:

NM

Revisions:

Checked By:

SM

Rev

Revision



Date

Date:

05/2022

Drawing No.

PL1/SM/3226 - 03

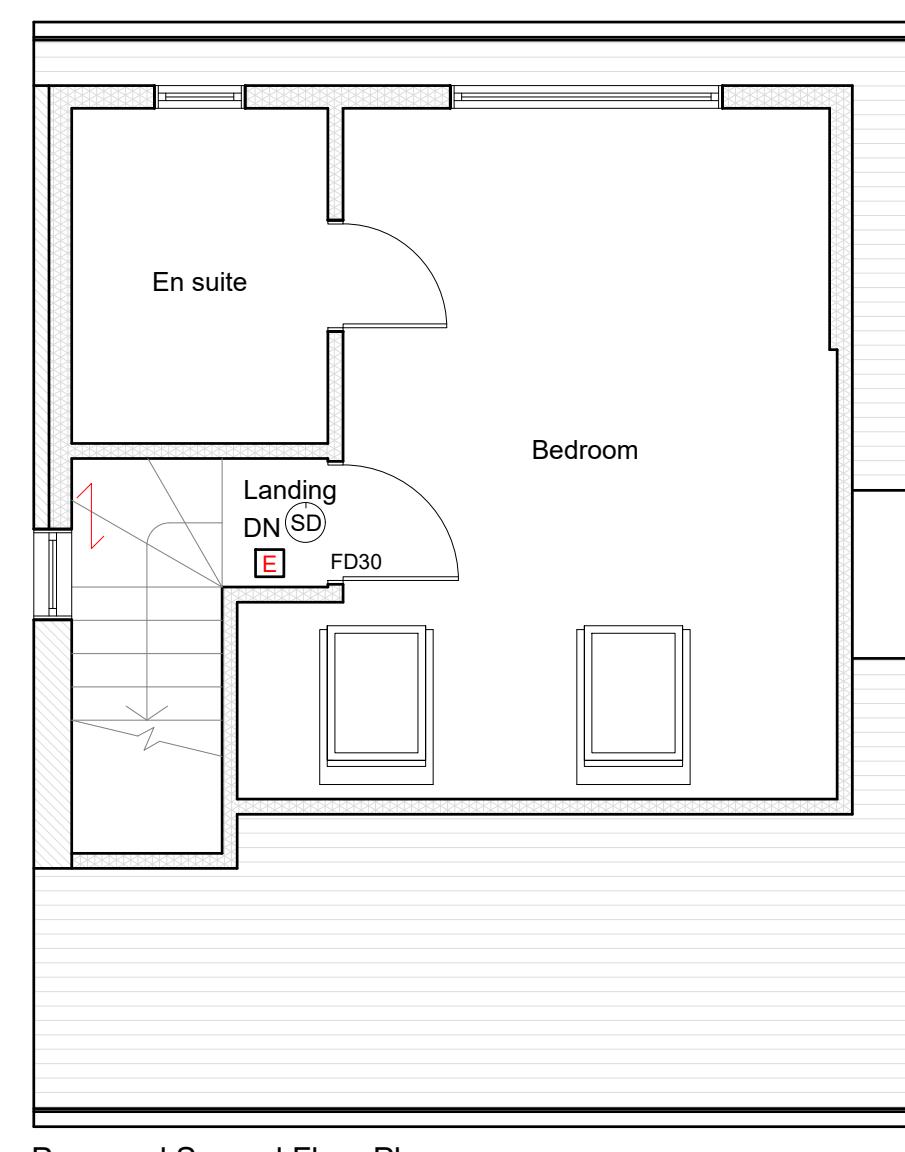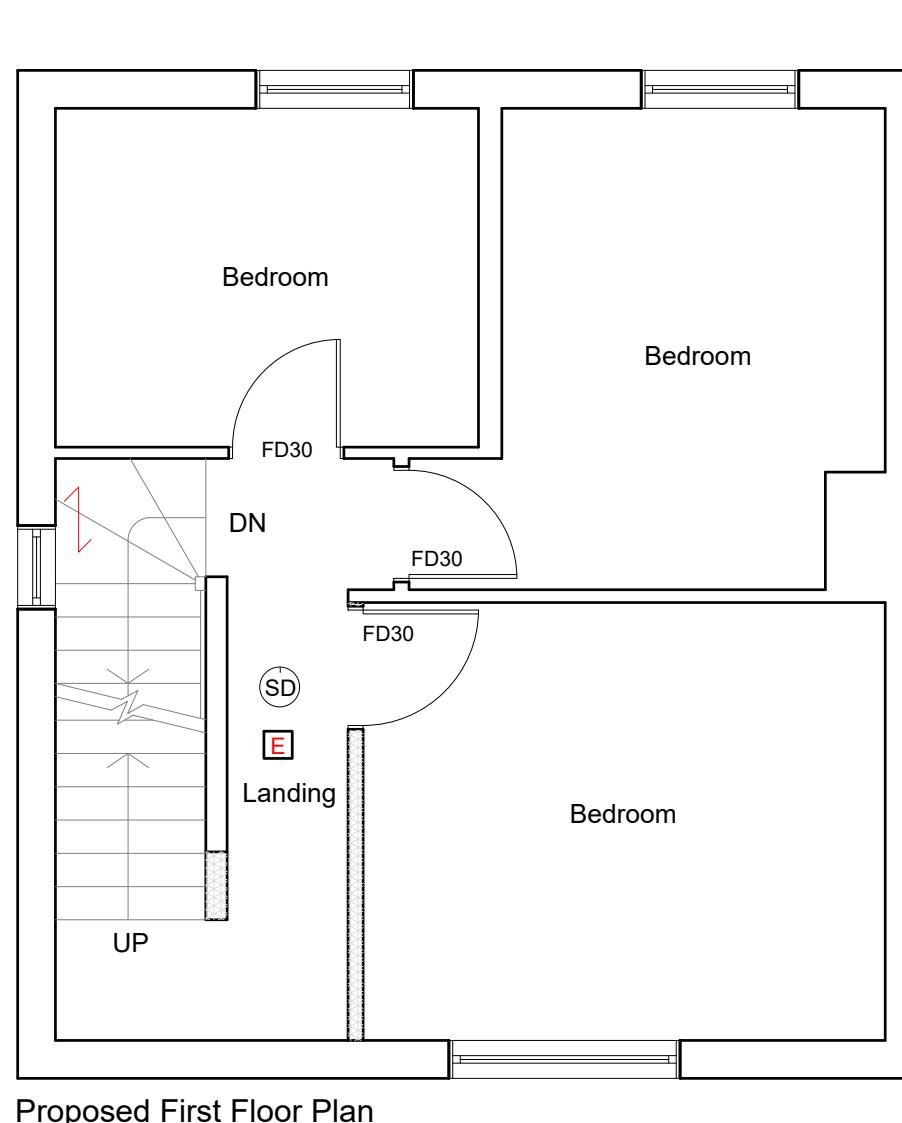

1:50


0 1 2 5 10 Meter

<p>Dimensions to be verified on site DO NOT SCALE FROM THIS DRAWING. Any areas indicated on this drawing are for guidance only. No responsibility is taken for their accuracy. This drawing is the property of BANCIL PARTNERSHIP LTD Copyright is reserved by them and the drawing is issued on the condition that it is not copied, reproduced, retained or disclosed to any unauthorised person, either wholly or in part without the consent in writing of BANCIL PARTNERSHIP LTD</p>	<p>Site Address: 4 Cherry Grove Hayes UB3 3LA</p>	<p>Client Detail: 4 Cherry Grove Hayes UB3 3LA</p>	<p>Title: Proposed First Floor Plan Proposed Second Floor Plan Fire Strategy Plan</p>	<p>Drawn By: NM Checked By: SM Date: 05/2022 Drawing No. PL1/SM/3226 - 04</p>	<p>Revisions:</p> <table border="1"> <tr> <td>Rev</td><td>Revision</td><td>Date</td></tr> <tr><td></td><td></td><td></td></tr> <tr><td></td><td></td><td></td></tr> <tr><td></td><td></td><td></td></tr> <tr><td></td><td></td><td></td></tr> <tr><td></td><td></td><td></td></tr> </table>			Rev	Revision	Date															
Rev	Revision	Date																							
Scale: 1:50	Paper Size: A3																								

131 Heston Road, Hounslow, Middx, TW5 0RD Tel: 020 8574 4546 Fax: 020 8574 4526




Proposed Front Elevation
Scale:1:100

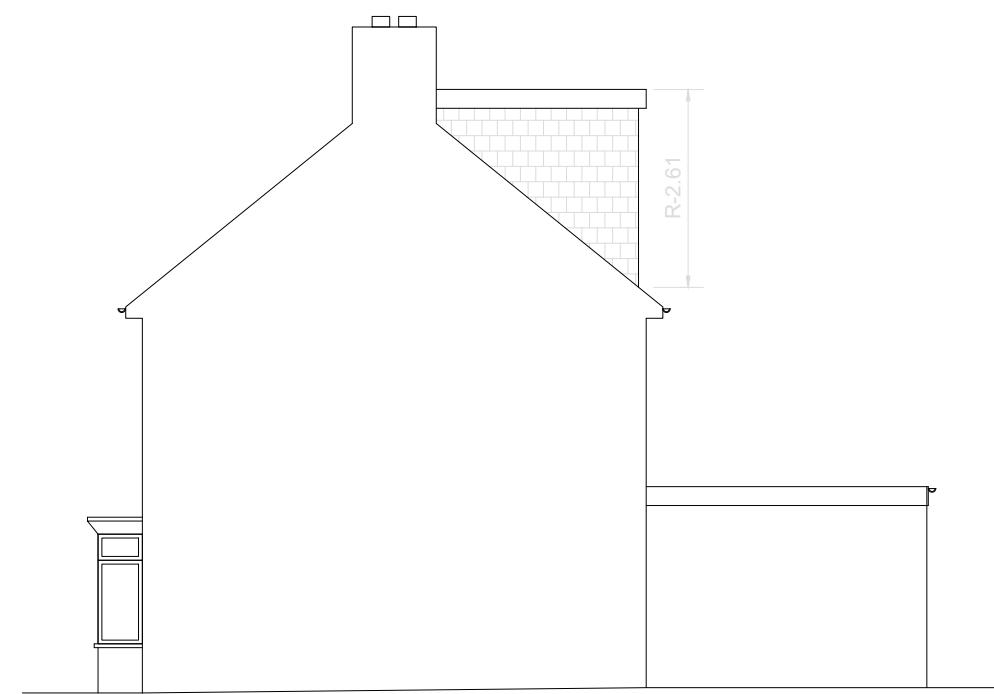

Proposed Side Elevation
Scale:1:100



Proposed Rear Elevation
Scale:1:100

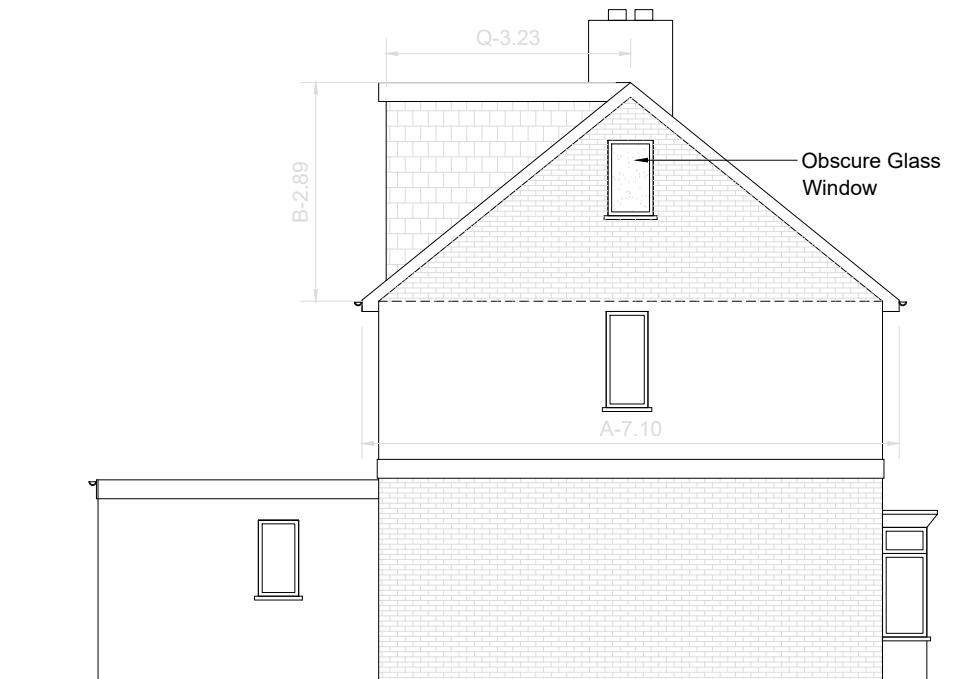

Proposed Side Elevation
Scale:1:100

VOLUME CALCULATION :

DORMER :


$$(P-5.31) \times (Q-3.23) \times (R-2.61) \times 1/2 = 22.38 \text{ M}^3$$

HIP TO GABLE:

$$(A-7.10) \times (B-2.89) \times (C-3.33) \times 1/6 = 11.38 \text{ M}^3$$


TOTAL: 33.76 M³

1:100 0 1 2 5 10 Metre

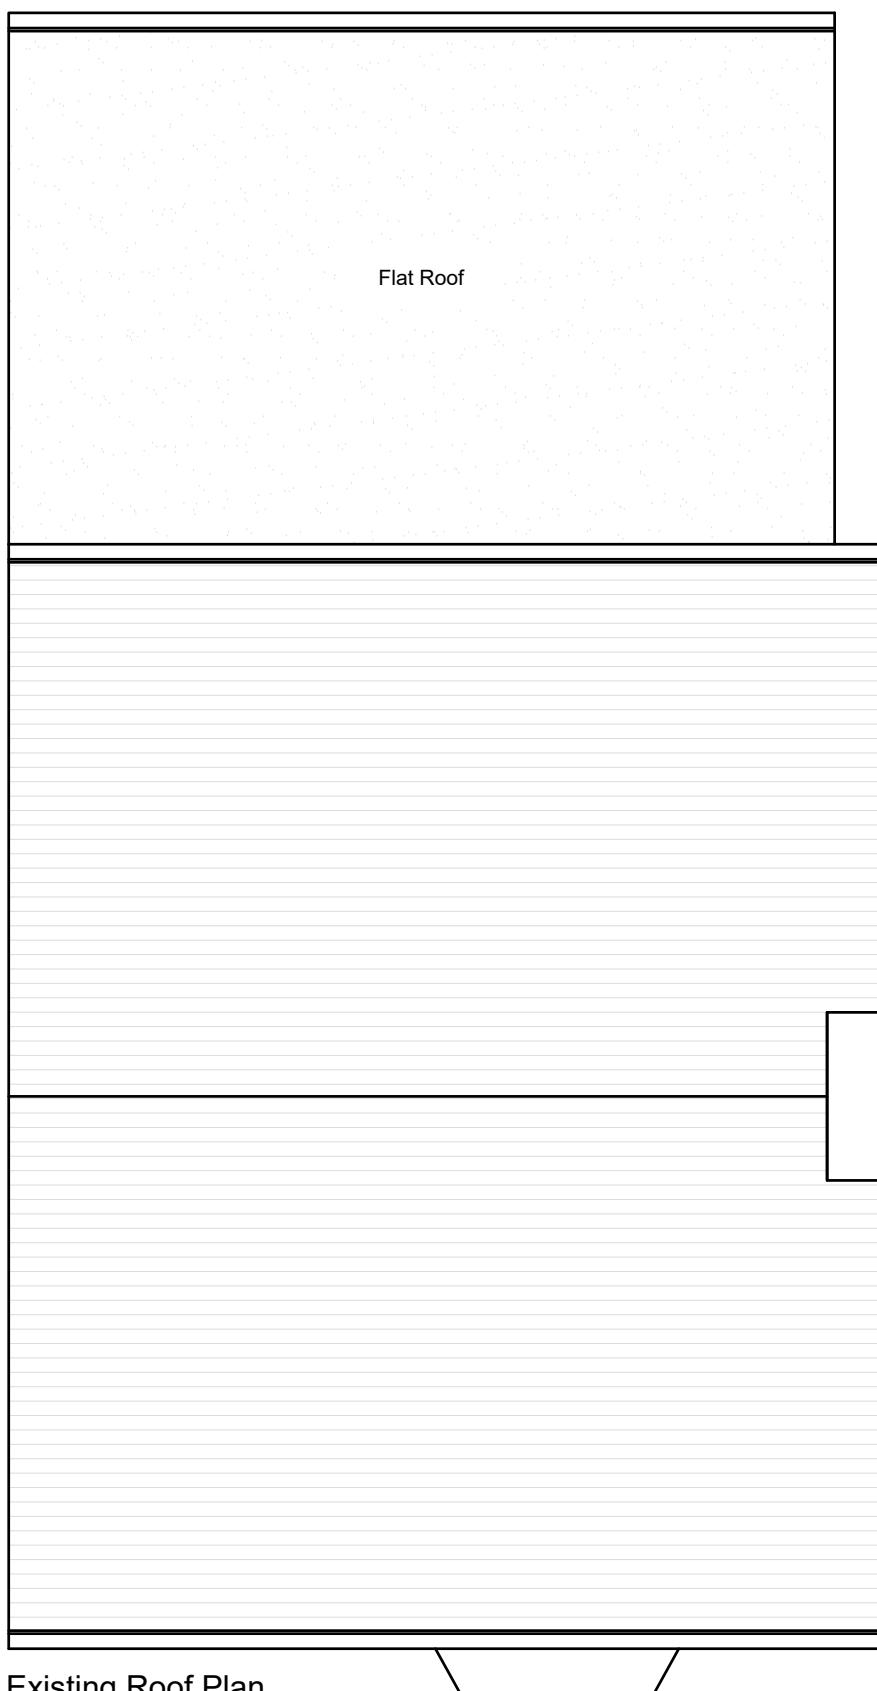

Existing Roof Plan

Scale:1:50

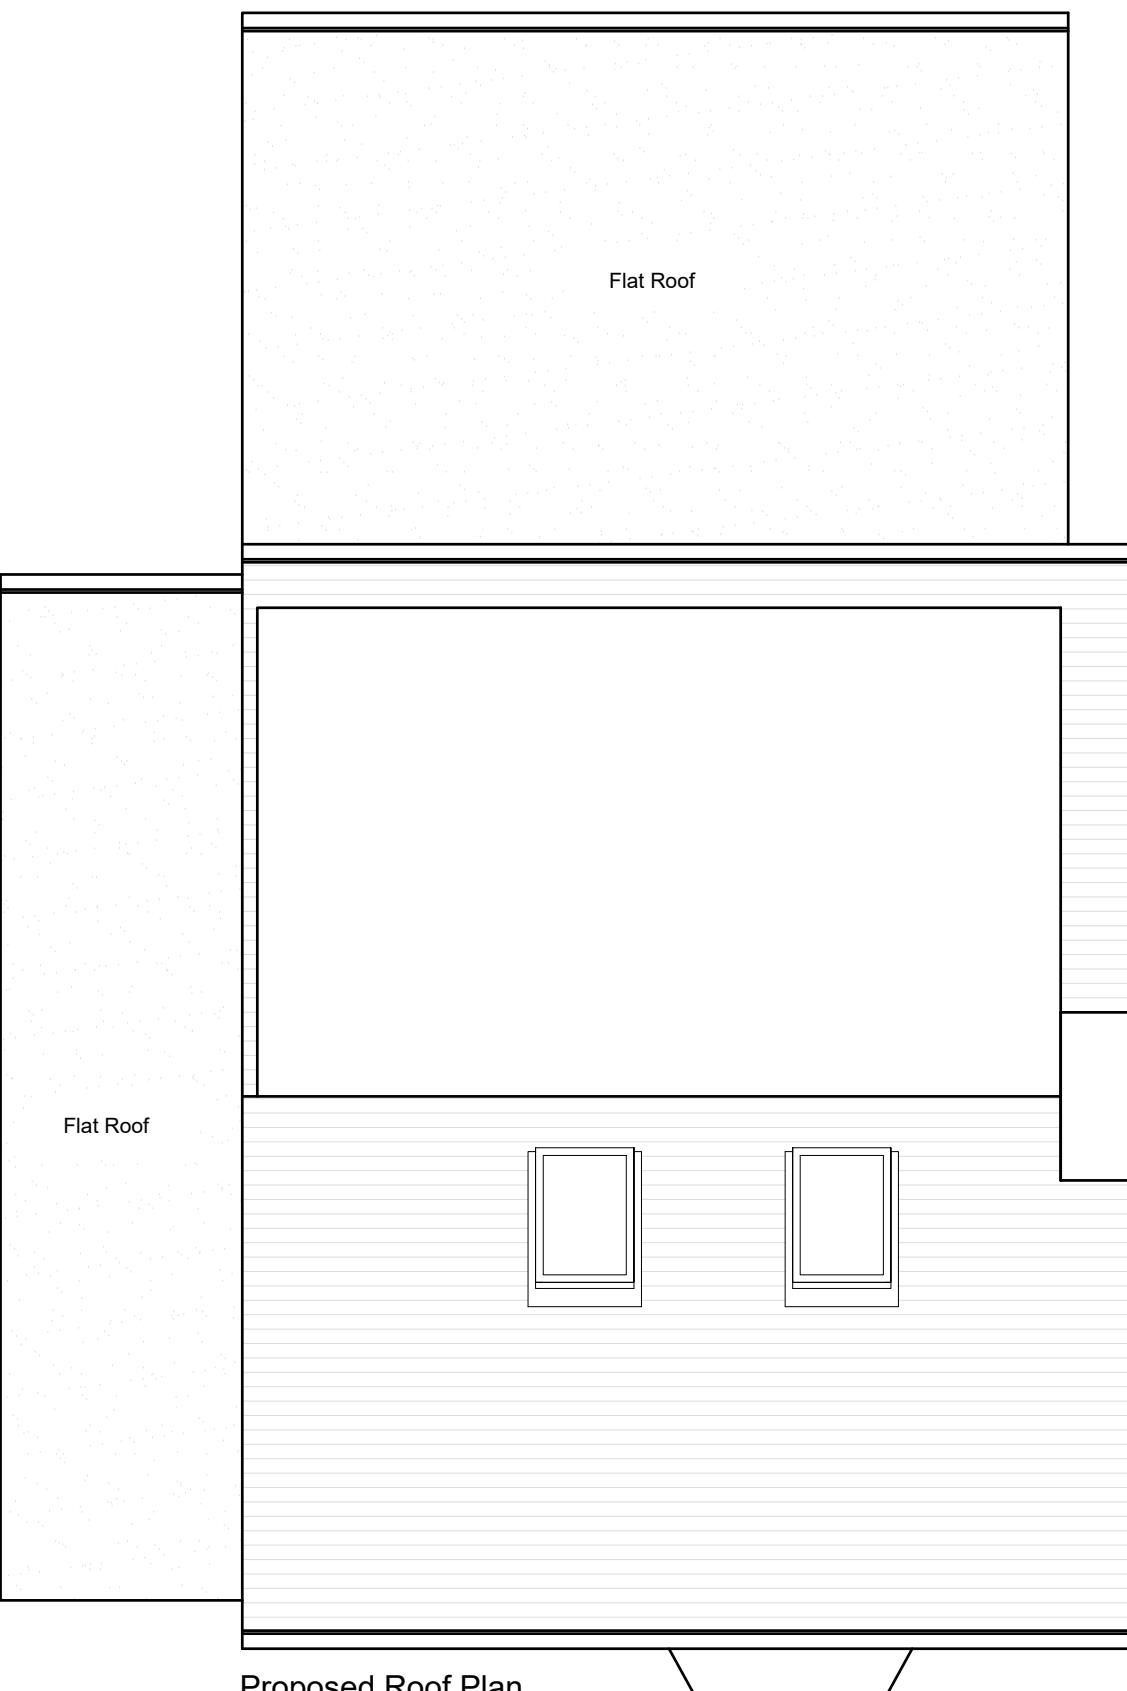

Proposed Roof Plan

Scale:1:50

1:50

