



Location Plan

Scale 1:1250




Block Plan

Scale 1:500



-assembly point

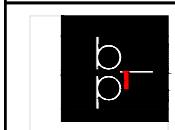

**BANCIL
PARTNERSHIP
LTD**

Dimensions to be verified on site
DO NOT SCALE FROM THIS DRAWING.
Any areas indicated on this drawing are for guidance only.
No responsibility is taken for their accuracy.

This drawing is the property of **BANCIL PARTNERSHIP LTD**

Copyright is reserved by them and the drawing is issued on the condition that it is not copied, reproduced, retained or disclosed to any unauthorised person, either wholly or in part without the consent in writing of **BANCIL PARTNERSHIP LTD**

131 Heston Road, Hounslow, Middx, TW5 0RD Tel: 020 8574 4546 Fax: 020 8574 4526

Site Address:


4 Cherry Grove
Hayes
UB3 3LA

Client Detail:

4 Cherry Grove
Hayes
UB3 3LA

Title:

Location Plan
Block Plan
Fire Strategy Plan

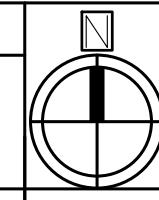

Drawn By:

NM

Checked By:

SM

Date:

05/2022

Drawing No.


PL1/SM/3226 - 00

Revisions:


Rev

Revision

Date

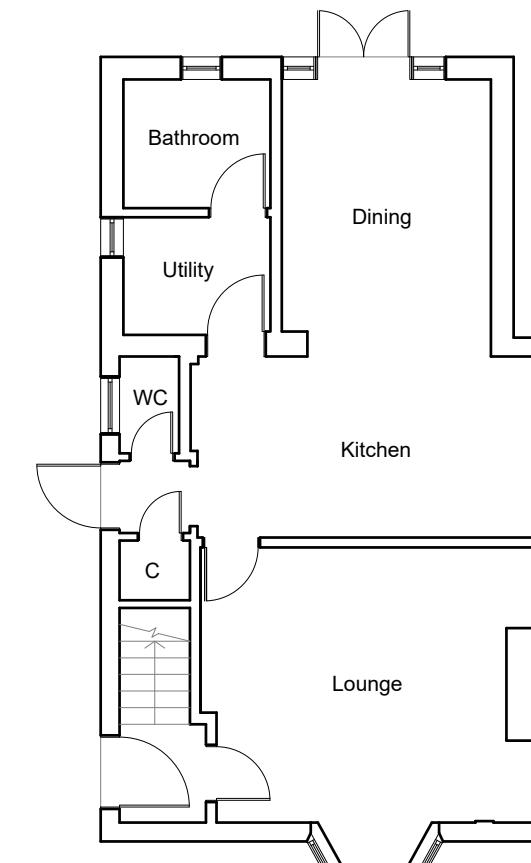

Existing Ground Floor Plan

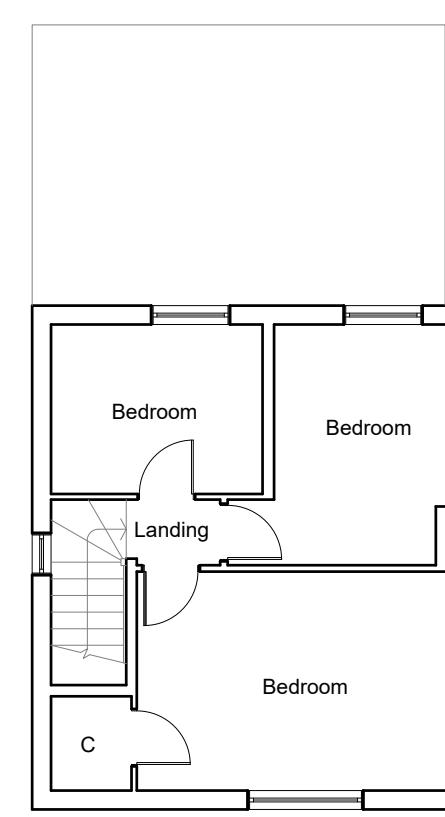


Existing First Floor Plan

A scale bar for a 1:100 scale drawing. It features a horizontal line with tick marks at 0, 1, 2, 5, and 10. The segment from 0 to 1 is divided into two equal parts: a white half and a black half. The segments from 1 to 2, 2 to 5, and 5 to 10 are all black. Above the scale bar, the text '1:100' is written. Below the scale bar, the text '0 1 2 5 10 Metre' is written, with a thin horizontal line extending from the 0 to the 'Metre' label.



Existing Front Elevation
Scale:1:100

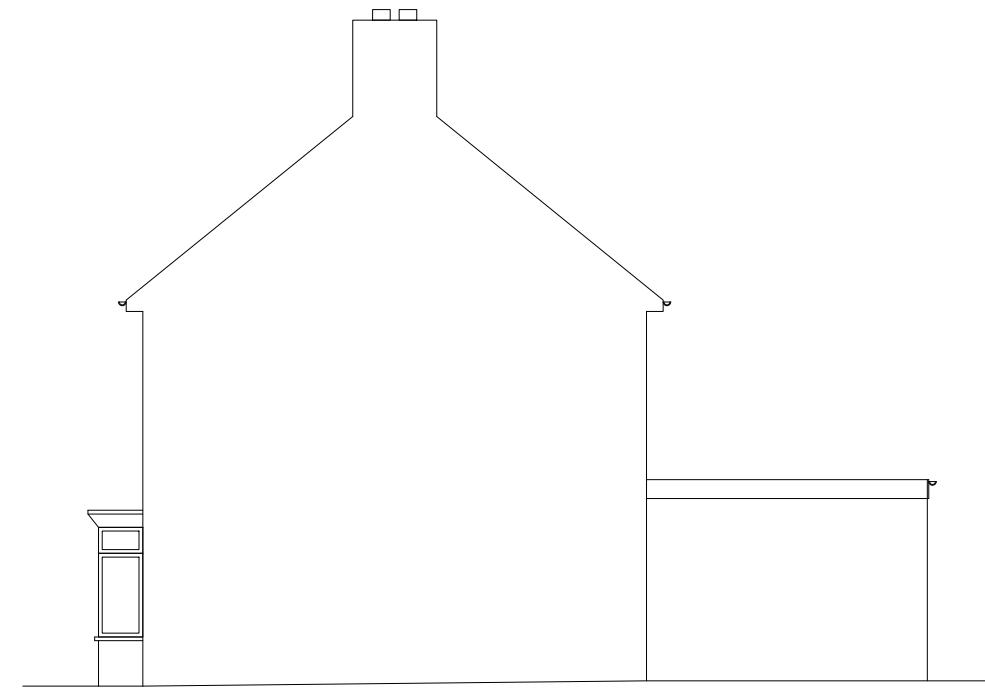


Existing Side Elevation
Scale:1:100




Existing Rear Elevation
Scale:1:100



Existing Side Elevation
Scale:1:100

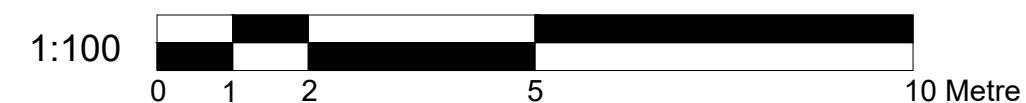

<p>Dimensions to be verified on site DO NOT SCALE FROM THIS DRAWING. Any areas indicated on this drawing are for guidance only. No responsibility is taken for their accuracy. This drawing is the property of BANCIL PARTNERSHIP LTD Copyright is reserved by them and the drawing is issued on the condition that it is not copied, reproduced, retained or disclosed to any unauthorised person, either wholly or in part without the consent in writing of BANCIL PARTNERSHIP LTD</p>	<p>Site Address: 4 Cherry Grove Hayes UB3 3LA</p>	<p>Client Detail: 4 Cherry Grove Hayes UB3 3LA</p>	<p>Title: Existing Elevations</p>	<p>Drawn By: NM</p>	<p>Revisions:</p>	
				<p>Checked By: SM</p>	Rev	Revision
				<p>Date: 05/2022</p>		Date
				<p>Drawing No. PL1/SM/3226 - 02</p>		

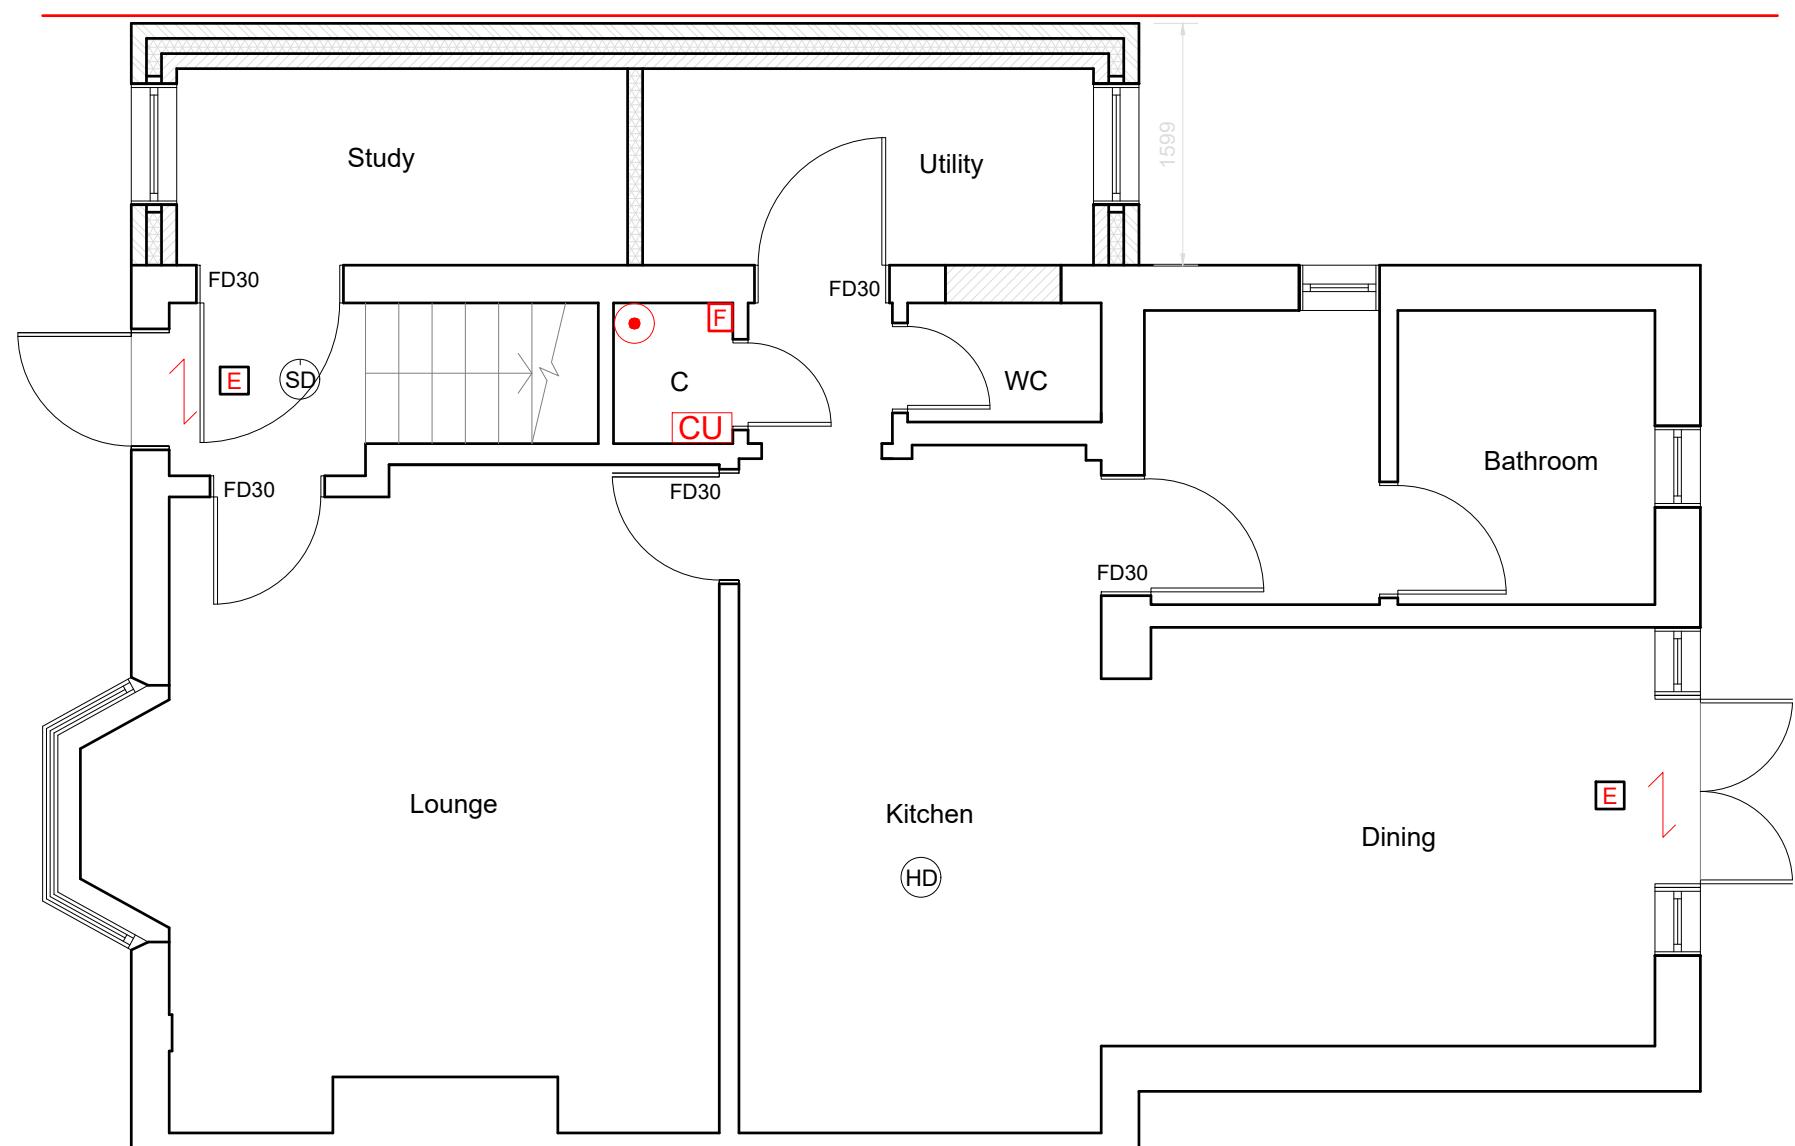

SYMBOL	DESCRIPTION
	MAINS OPERATED SMOKE DETECTOR
	EMERGENCY LIGHT
	CONSUMER UNIT
	FIRE EXIT SIGN
	EXTRACT FAN
	HEAT DETECTOR
	EXTERNAL LIGHT
	FIRE PANEL
	-assembly point
	-fire exit
	- fire extinguisher

NOTE:- CAT 6 CABLE AND SKY PLUS CABLE TO BE USED

SD Smoke alarm and heat alarms as per BS 5446-2 :2003

HD Smoke alarm and heat alarms as per BS 5446-2 :2003

E Emergency Lights as per BS 5266-1 :2005

FD30 All doors to be half hour fire check door unless otherwise stated.



All steel to have 1Hr. Fire Protection

All windows to have 0.33m² min openable area with 450mm in either direction.

1:50

0 1 2 5 10 Meter

 <p>Dimensions to be verified on site DO NOT SCALE FROM THIS DRAWING. Any areas indicated on this drawing are for guidance only. No responsibility is taken for their accuracy. This drawing is the property of BANCIL PARTNERSHIP LTD Copyright is reserved by them and the drawing is issued on the condition that it is not copied, reproduced, retained or disclosed to any unauthorised person, either wholly or in part without the consent in writing of BANCIL PARTNERSHIP LTD</p>	<p>Site Address:</p> <p>4 Cherry Grove Hayes UB3 3LA</p>	<p>Client Detail:</p> <p>4 Cherry Grove Hayes UB3 3LA</p>	<p>Title:</p> <p>Proposed Ground Floor Plan Fire Strategy Plan</p>	<p>Drawn By: NM</p> <p>Checked By: SM</p> <p>Date: 05/2022</p> <p>Drawing No. PL1/SM/3226 - 03</p>	<p>Revisions:</p> <table border="1"> <tr> <td>Rev</td><td>Revision</td><td>Date</td></tr> <tr> <td></td><td></td><td></td></tr> <tr> <td></td><td></td><td></td></tr> <tr> <td></td><td></td><td></td></tr> <tr> <td></td><td></td><td></td></tr> <tr> <td></td><td></td><td></td></tr> <tr> <td></td><td></td><td></td></tr> </table>			Rev	Revision	Date																		
Rev	Revision	Date																										
Scale: 1:50	Paper Size: A3																											

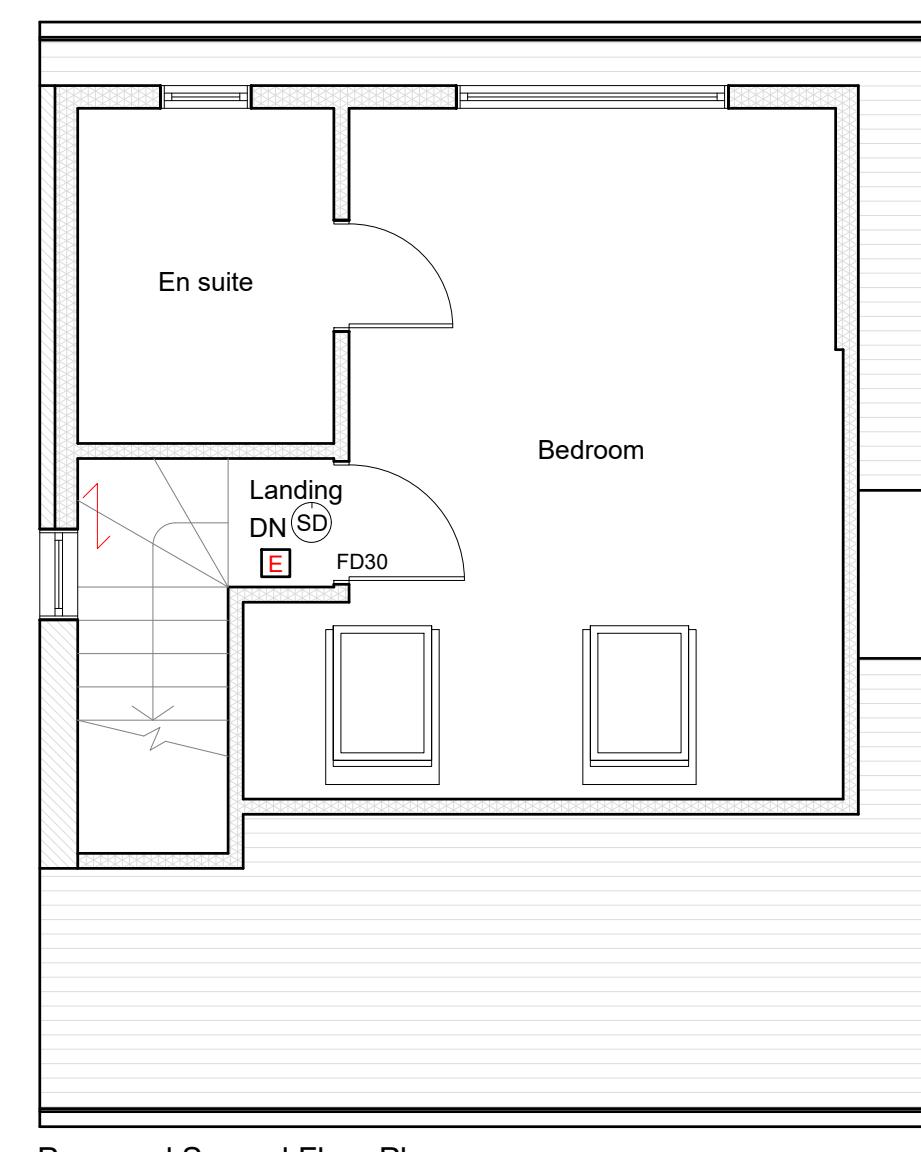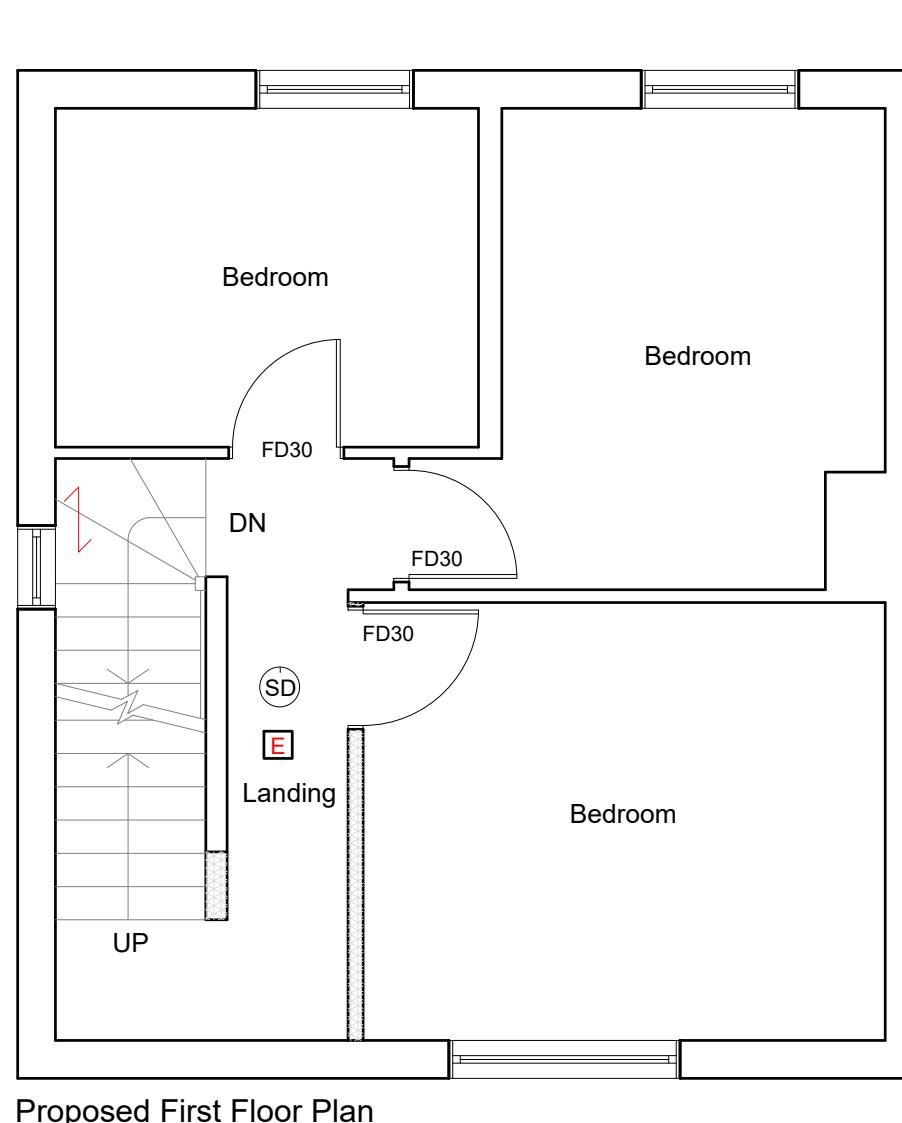

1:50


0 1 2 5 10 Meter

<p>Dimensions to be verified on site DO NOT SCALE FROM THIS DRAWING. Any areas indicated on this drawing are for guidance only. No responsibility is taken for their accuracy. This drawing is the property of BANCIL PARTNERSHIP LTD Copyright is reserved by them and the drawing is issued on the condition that it is not copied, reproduced, retained or disclosed to any unauthorised person, either wholly or in part without the consent in writing of BANCIL PARTNERSHIP LTD</p>	<p>Site Address: 4 Cherry Grove Hayes UB3 3LA</p>	<p>Client Detail: 4 Cherry Grove Hayes UB3 3LA</p>	<p>Title: Proposed First Floor Plan Proposed Second Floor Plan Fire Strategy Plan</p>	<p>Drawn By: NM</p>	<p>Revisions:</p>	
				<p>Checked By: SM</p>	Rev	Revision
				<p>Date: 05/2022</p>		Date
				<p>Drawing No. PL1/SM/3226 - 04</p>		
			<p>Scale: 1:50</p>	Paper Size: A3		



Proposed Front Elevation

Scale:1:100

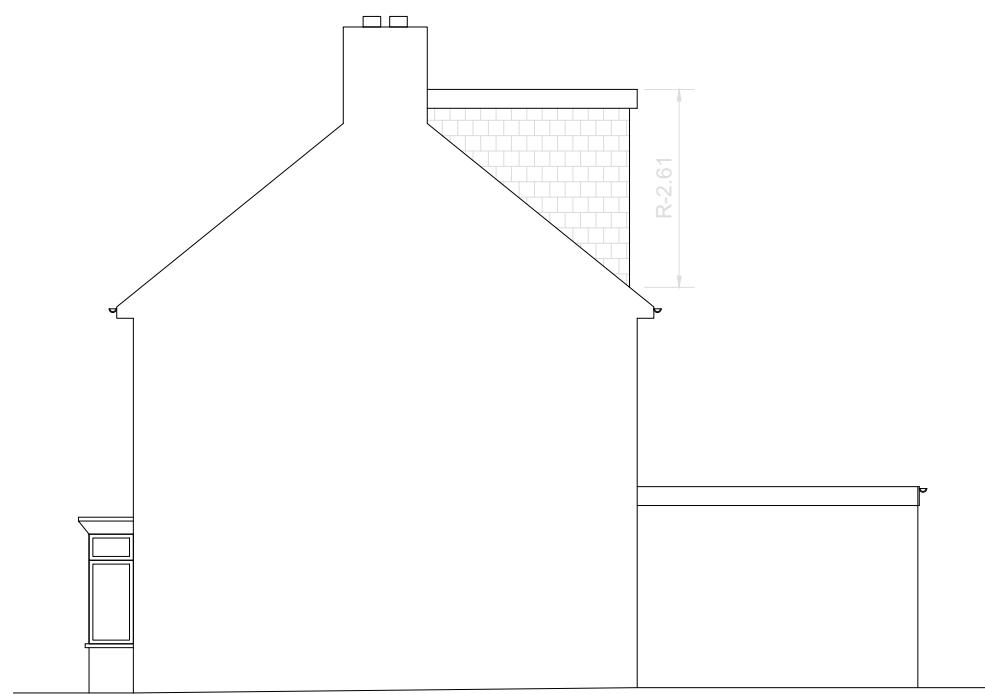


Proposed Side Elevation

Scale:1:100



Proposed Rear Elevation

Scale:1:100

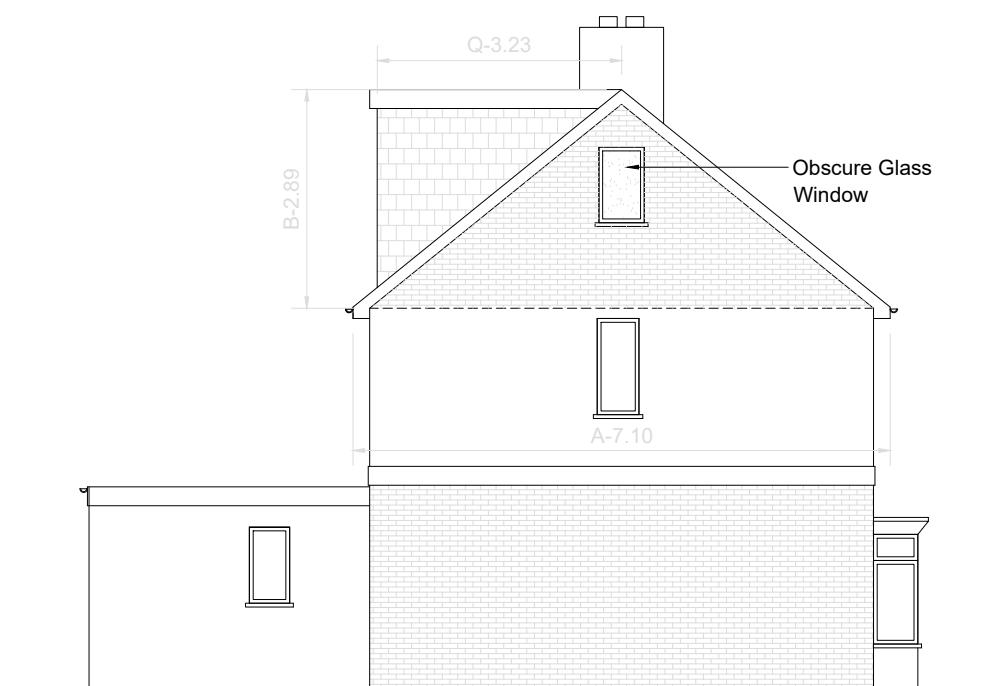

Proposed Side Elevation

Scale:1:100

VOLUME CALCULATION ;

DORMER :

$$(P-5.31) \times (Q-3.23) \times (R-2.61) \times 1/2 = 22.38 \text{ M3}$$

HIP TO GABLE:

$$(A-7.10) \times (B-2.89) \times (C-3.33) \times 1/6 = 11.38 \text{ M3}$$

TOTAL: 33.76 M3


Please Note:

- 1) The materials used in any exterior work will be of a similar appearance to those used in the construction of the exterior of the existing dwellinghouse.
- 2) The window/s inserted on the wall or roof slope forming a side elevation of the dwellinghouse will be obscure-glazed, and non-opening unless the parts of the window which can be opened are more than 1.7 metres above the floor of the room in which the window is installed".
- 3) The rooflights will not protrude more than 150mm beyond the plane of the slope of the original roof

1:100




 BANCIL PARTNERSHIP LTD	Dimensions to be verified on site DO NOT SCALE FROM THIS DRAWING. Any areas indicated on this drawing are for guidance only. No responsibility is taken for their accuracy. This drawing is the property of BANCIL PARTNERSHIP LTD Copyright is reserved by them and the drawing is issued on the condition that it is not copied, reproduced, retained or disclosed to any unauthorised person, either wholly or in part without the consent in writing of BANCIL PARTNERSHIP LTD				Drawn By: NM Checked By: SM Date: 05/2022 Drawing No. PL1/SM/3226 - 05	Revisions: Rev Revision A Confirmation note added. 		
	Site Address:	Client Detail:	Title:					
	4 Cherry Grove Hayes UB3 3LA	4 Cherry Grove Hayes UB3 3LA	Proposed Elevations			Scale: 1:100	Paper Size: A3	

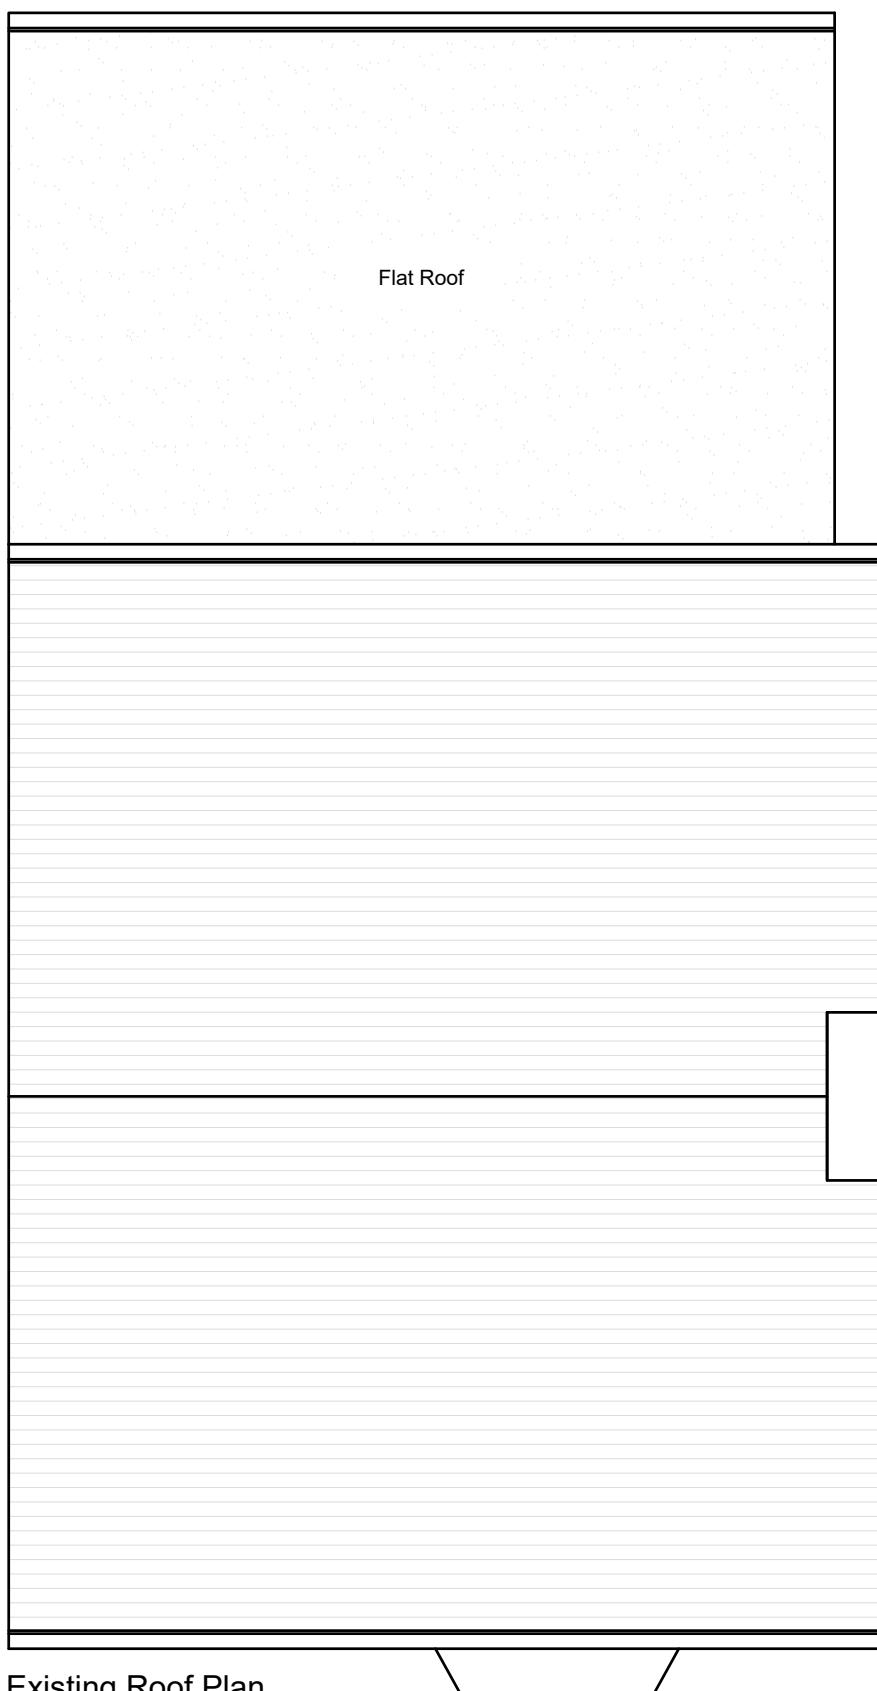

Existing Roof Plan

Scale:1:50

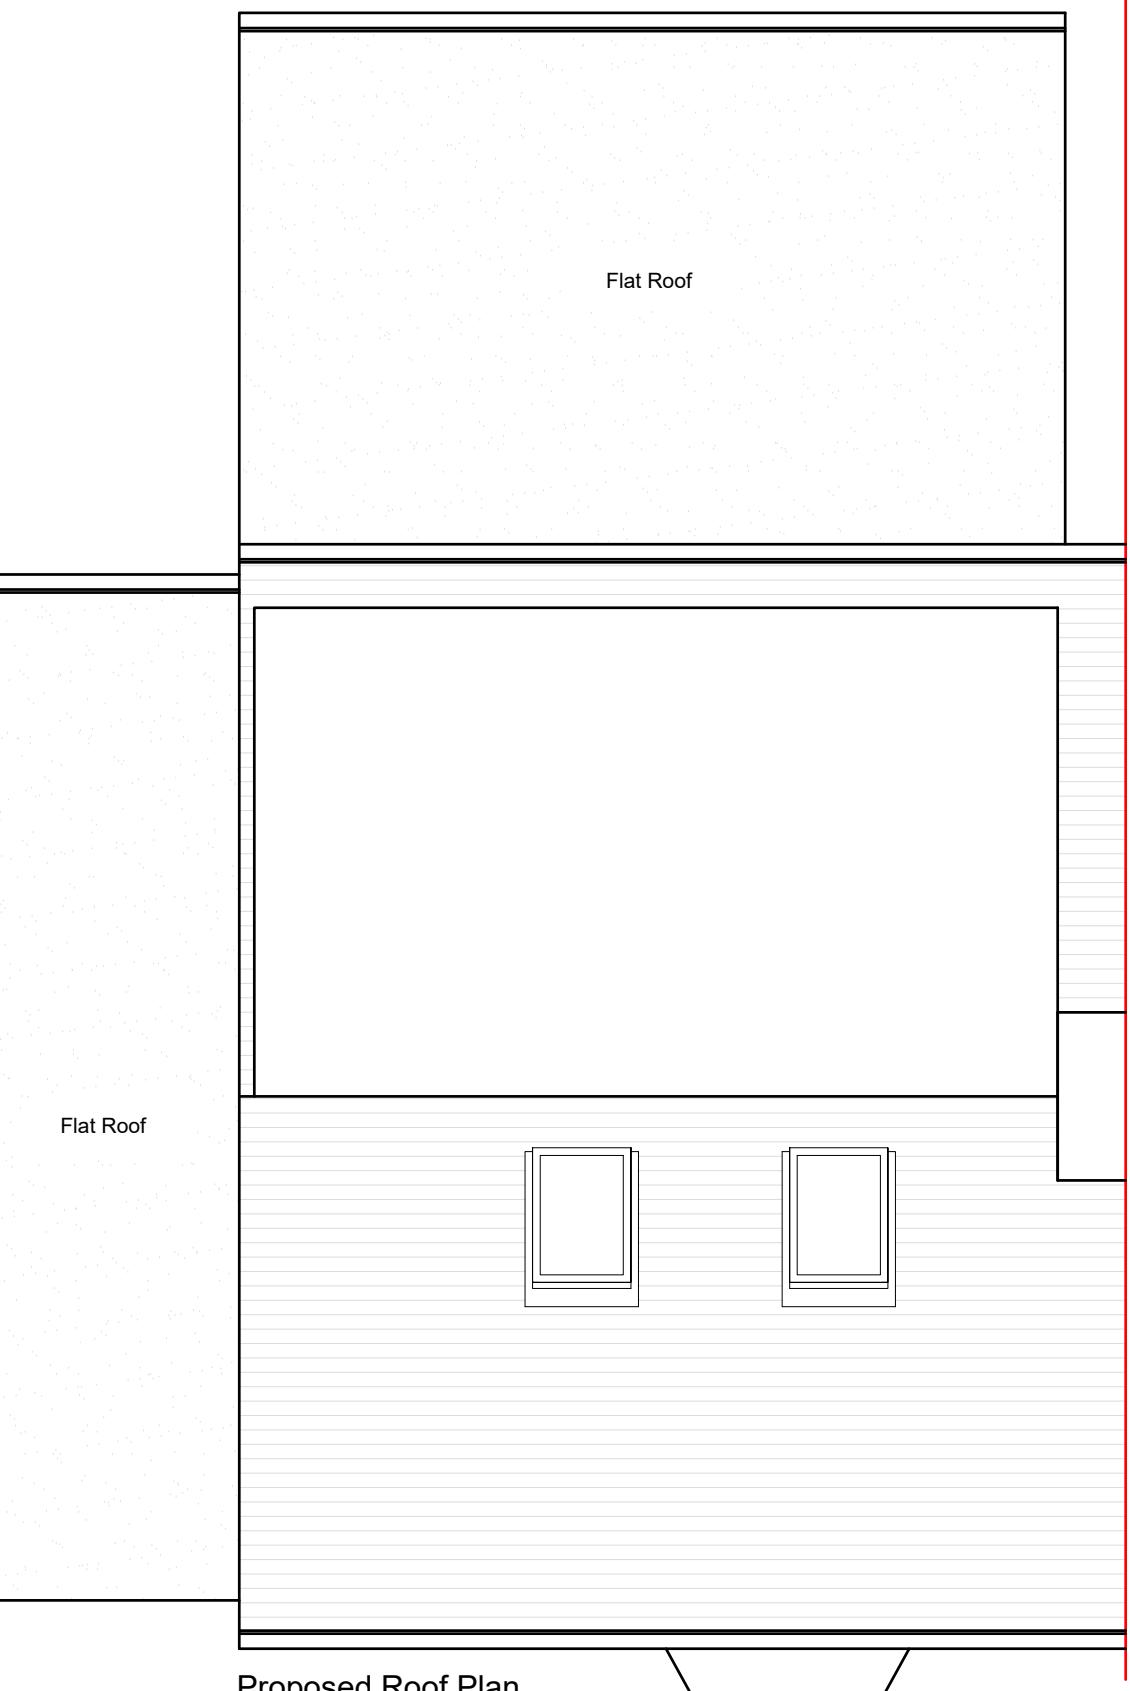

Proposed Roof Plan

Scale:1:50

1:50

