





Proposed Front Elevation



Proposed Side 1 Elevation

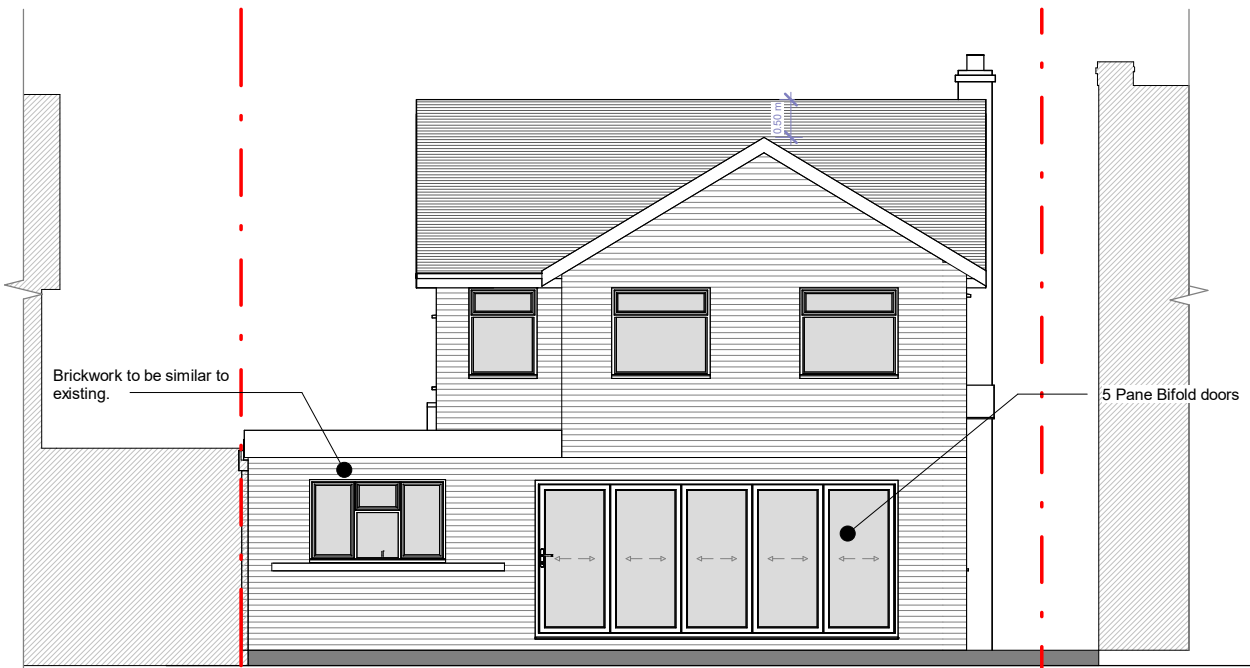

Proposed Rear Elevation

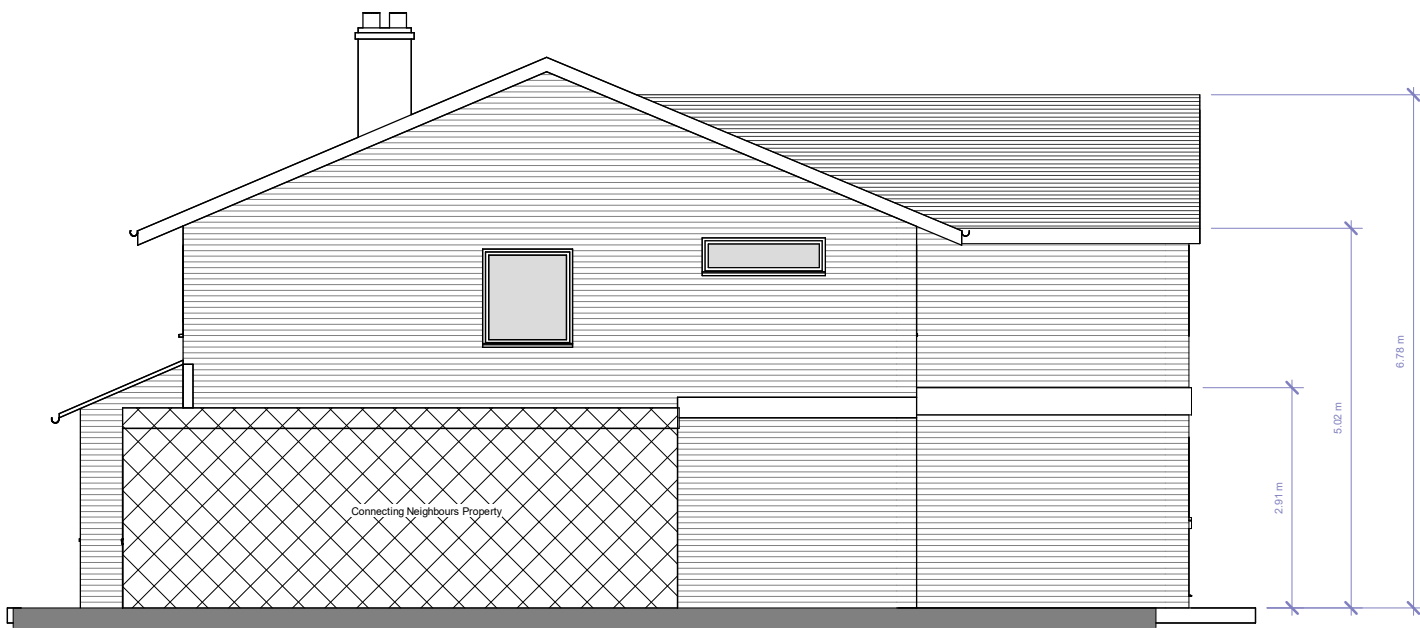

Proposed Side 2 Elevation



ARCHITECTURAL DESIGN SERVICES

FLUENT

ARCHITECTURAL DESIGN SERVICES

TEL: 0800 043 8838

E-MAIL: info@fluent-ads.co.uk

WEB: fluent-ads.co.uk

52 Thirlmere Gardens
Proposed Elevations

Scale @ A3 1 : 100	Drawing number P.600
Date 29.04.2022	Project number 1826
Drawn by D.Owolana	Rev E

Key:

Existing

Proposed


SVP

Boundary line

Existing drainage

Proposed drainage

Overhead



GRAPHIC SCALE: 1:100

No.	Description	Date
A	Client's comments (3)	12.05.2022
B	Client's comments made via email	20.05.2022
C	Client's comments made via email	23.05.2022
D	extension roof amended	22.08.2022
E	Revision 7	07.09.2022