
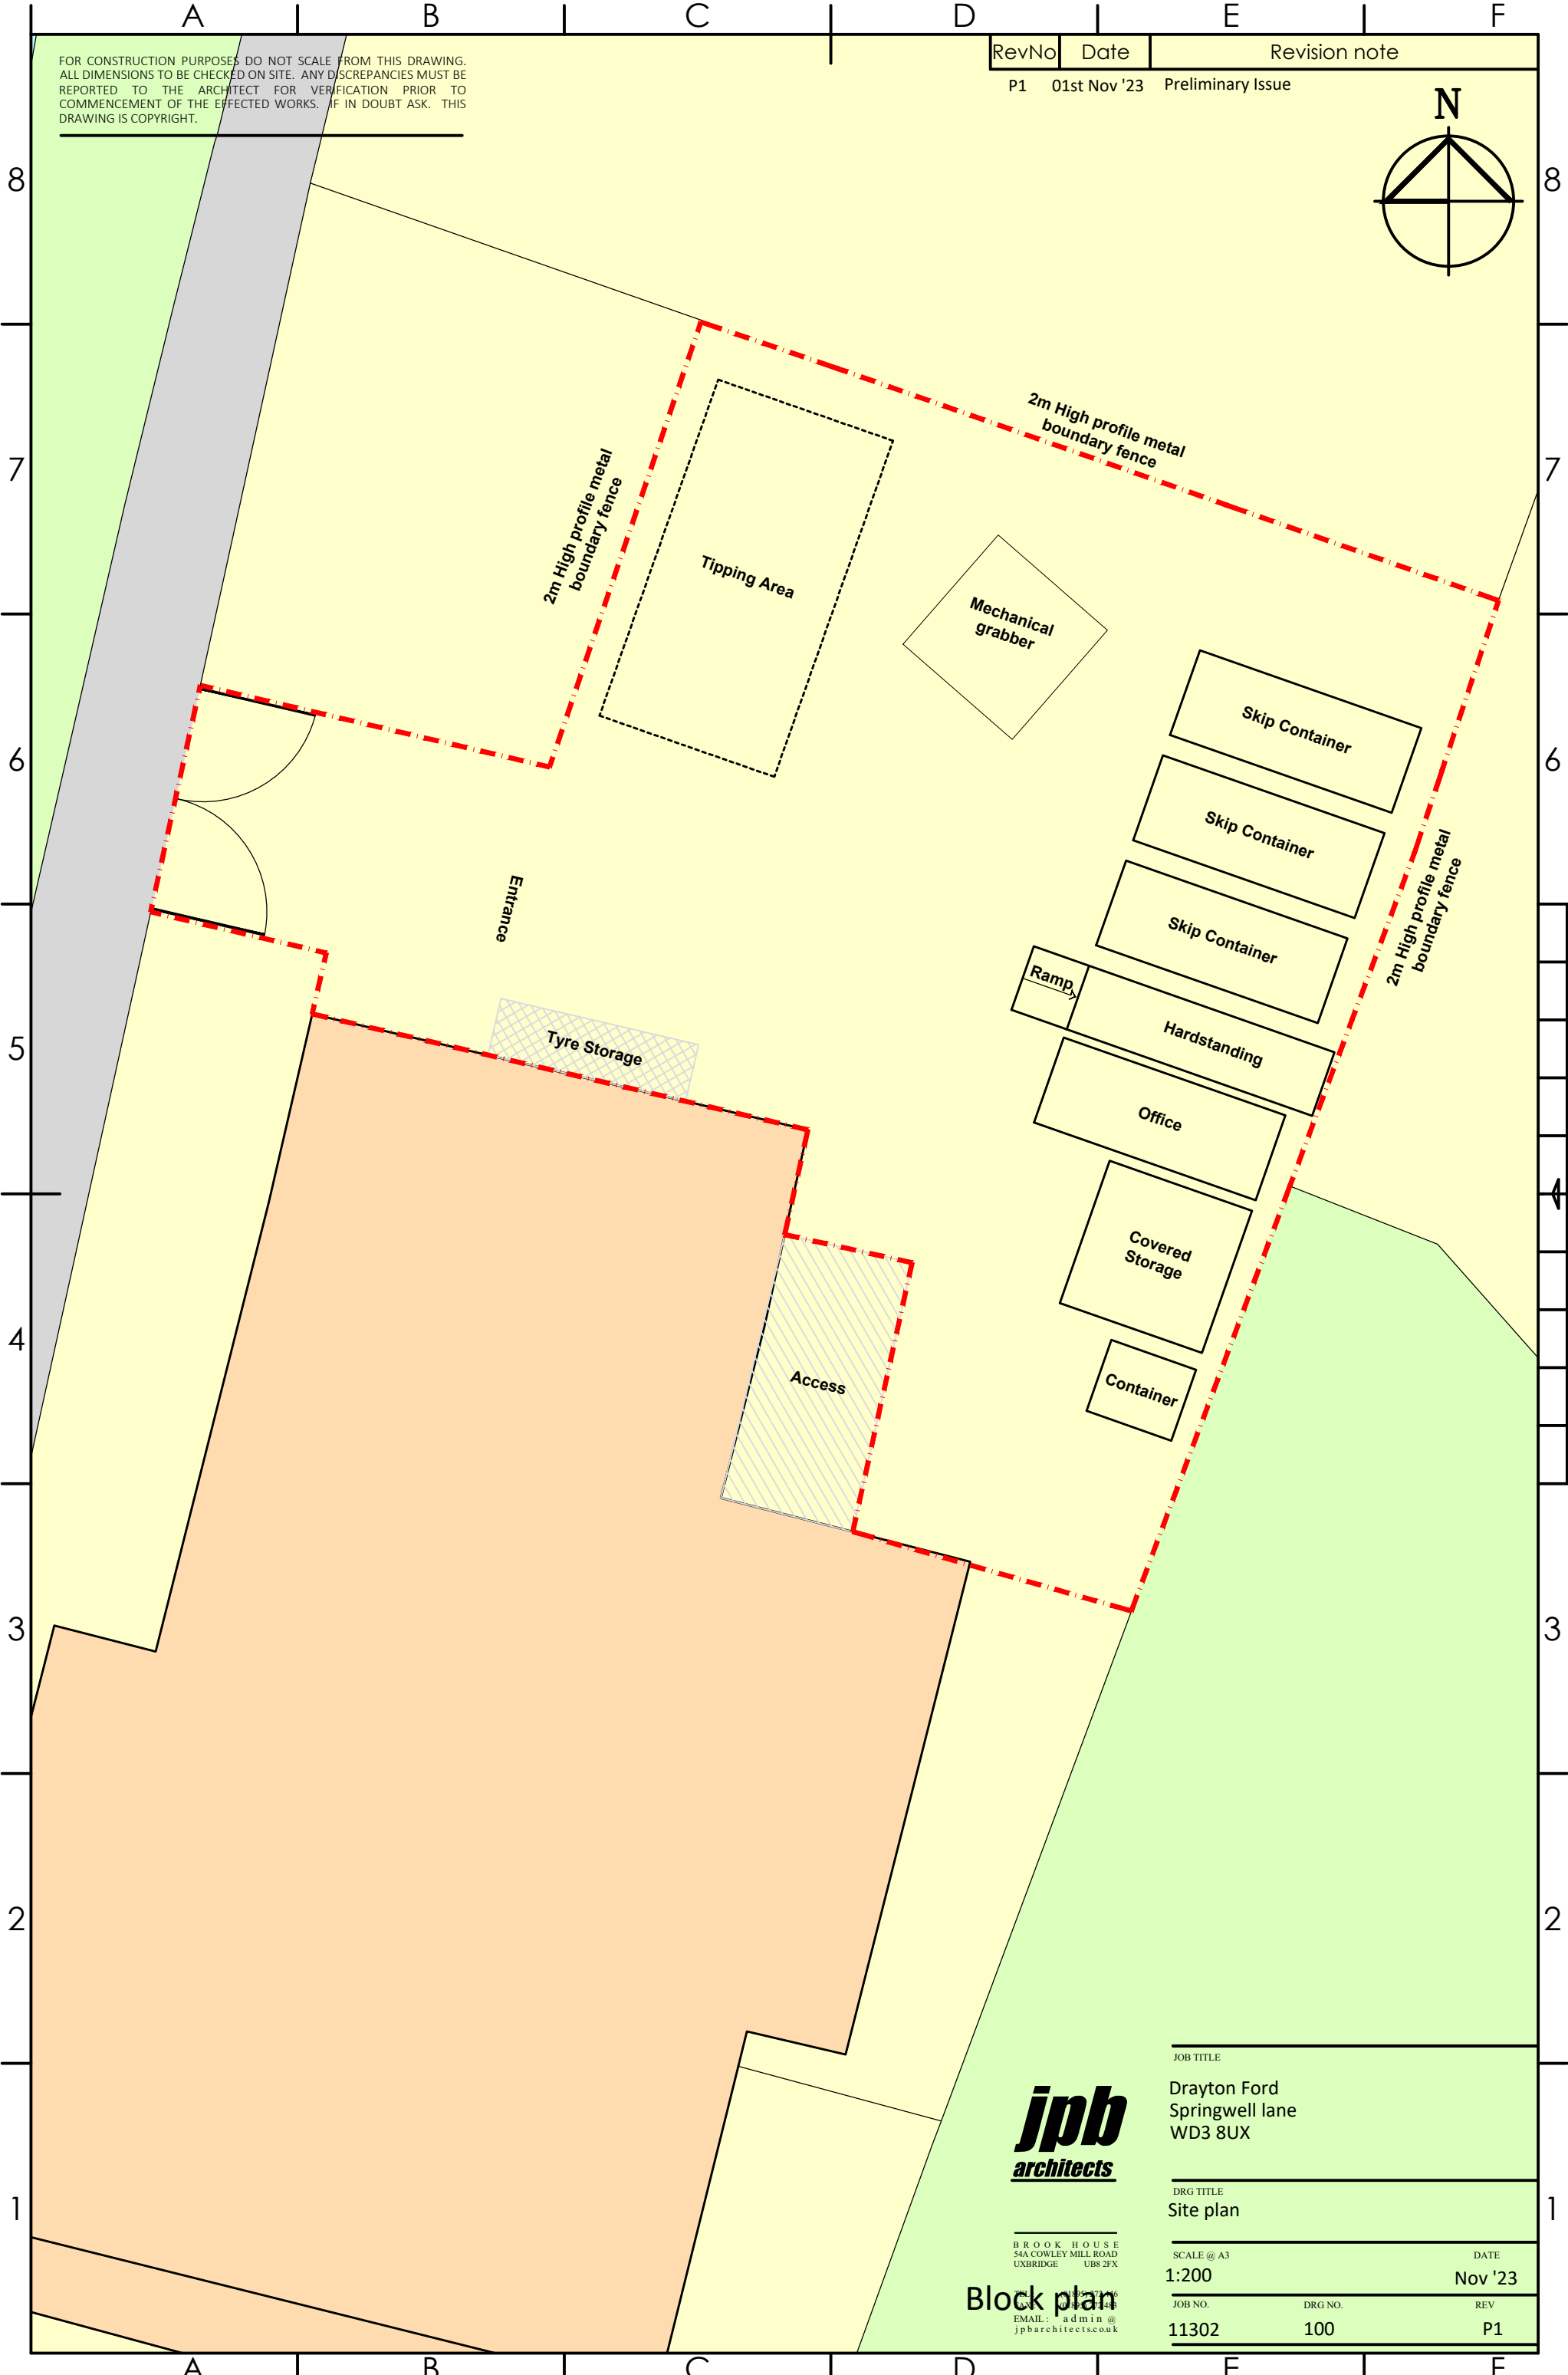


FOR CONSTRUCTION PURPOSES DO NOT SCALE FROM THIS DRAWING. ALL DIMENSIONS TO BE CHECKED ON SITE. ANY DISCREPANCIES MUST BE REPORTED TO THE ARCHITECT FOR VERIFICATION PRIOR TO COMMENCEMENT OF THE EFFECTED WORKS. IF IN DOUBT ASK. THIS DRAWING IS COPYRIGHT.

RevNo	Date	Revision note
P1	01st Nov '23	Preliminary Issue

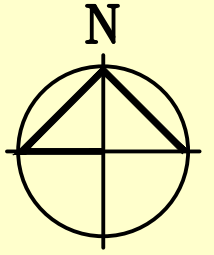

BROOK HOUSE
54A COWLEY MILE ROAD
UXBRIDGE UB8 2FX
EMAIL: admin@jpbarchitects.co.uk

Block plan

JOB TITLE
Drayton Ford
Springwell lane
WD3 8UX

DRG TITLE
Site plan

SCALE @ A3
1:200

JOB NO.
11302

DRG NO.
100

DATE
Nov '23

REV
P1