
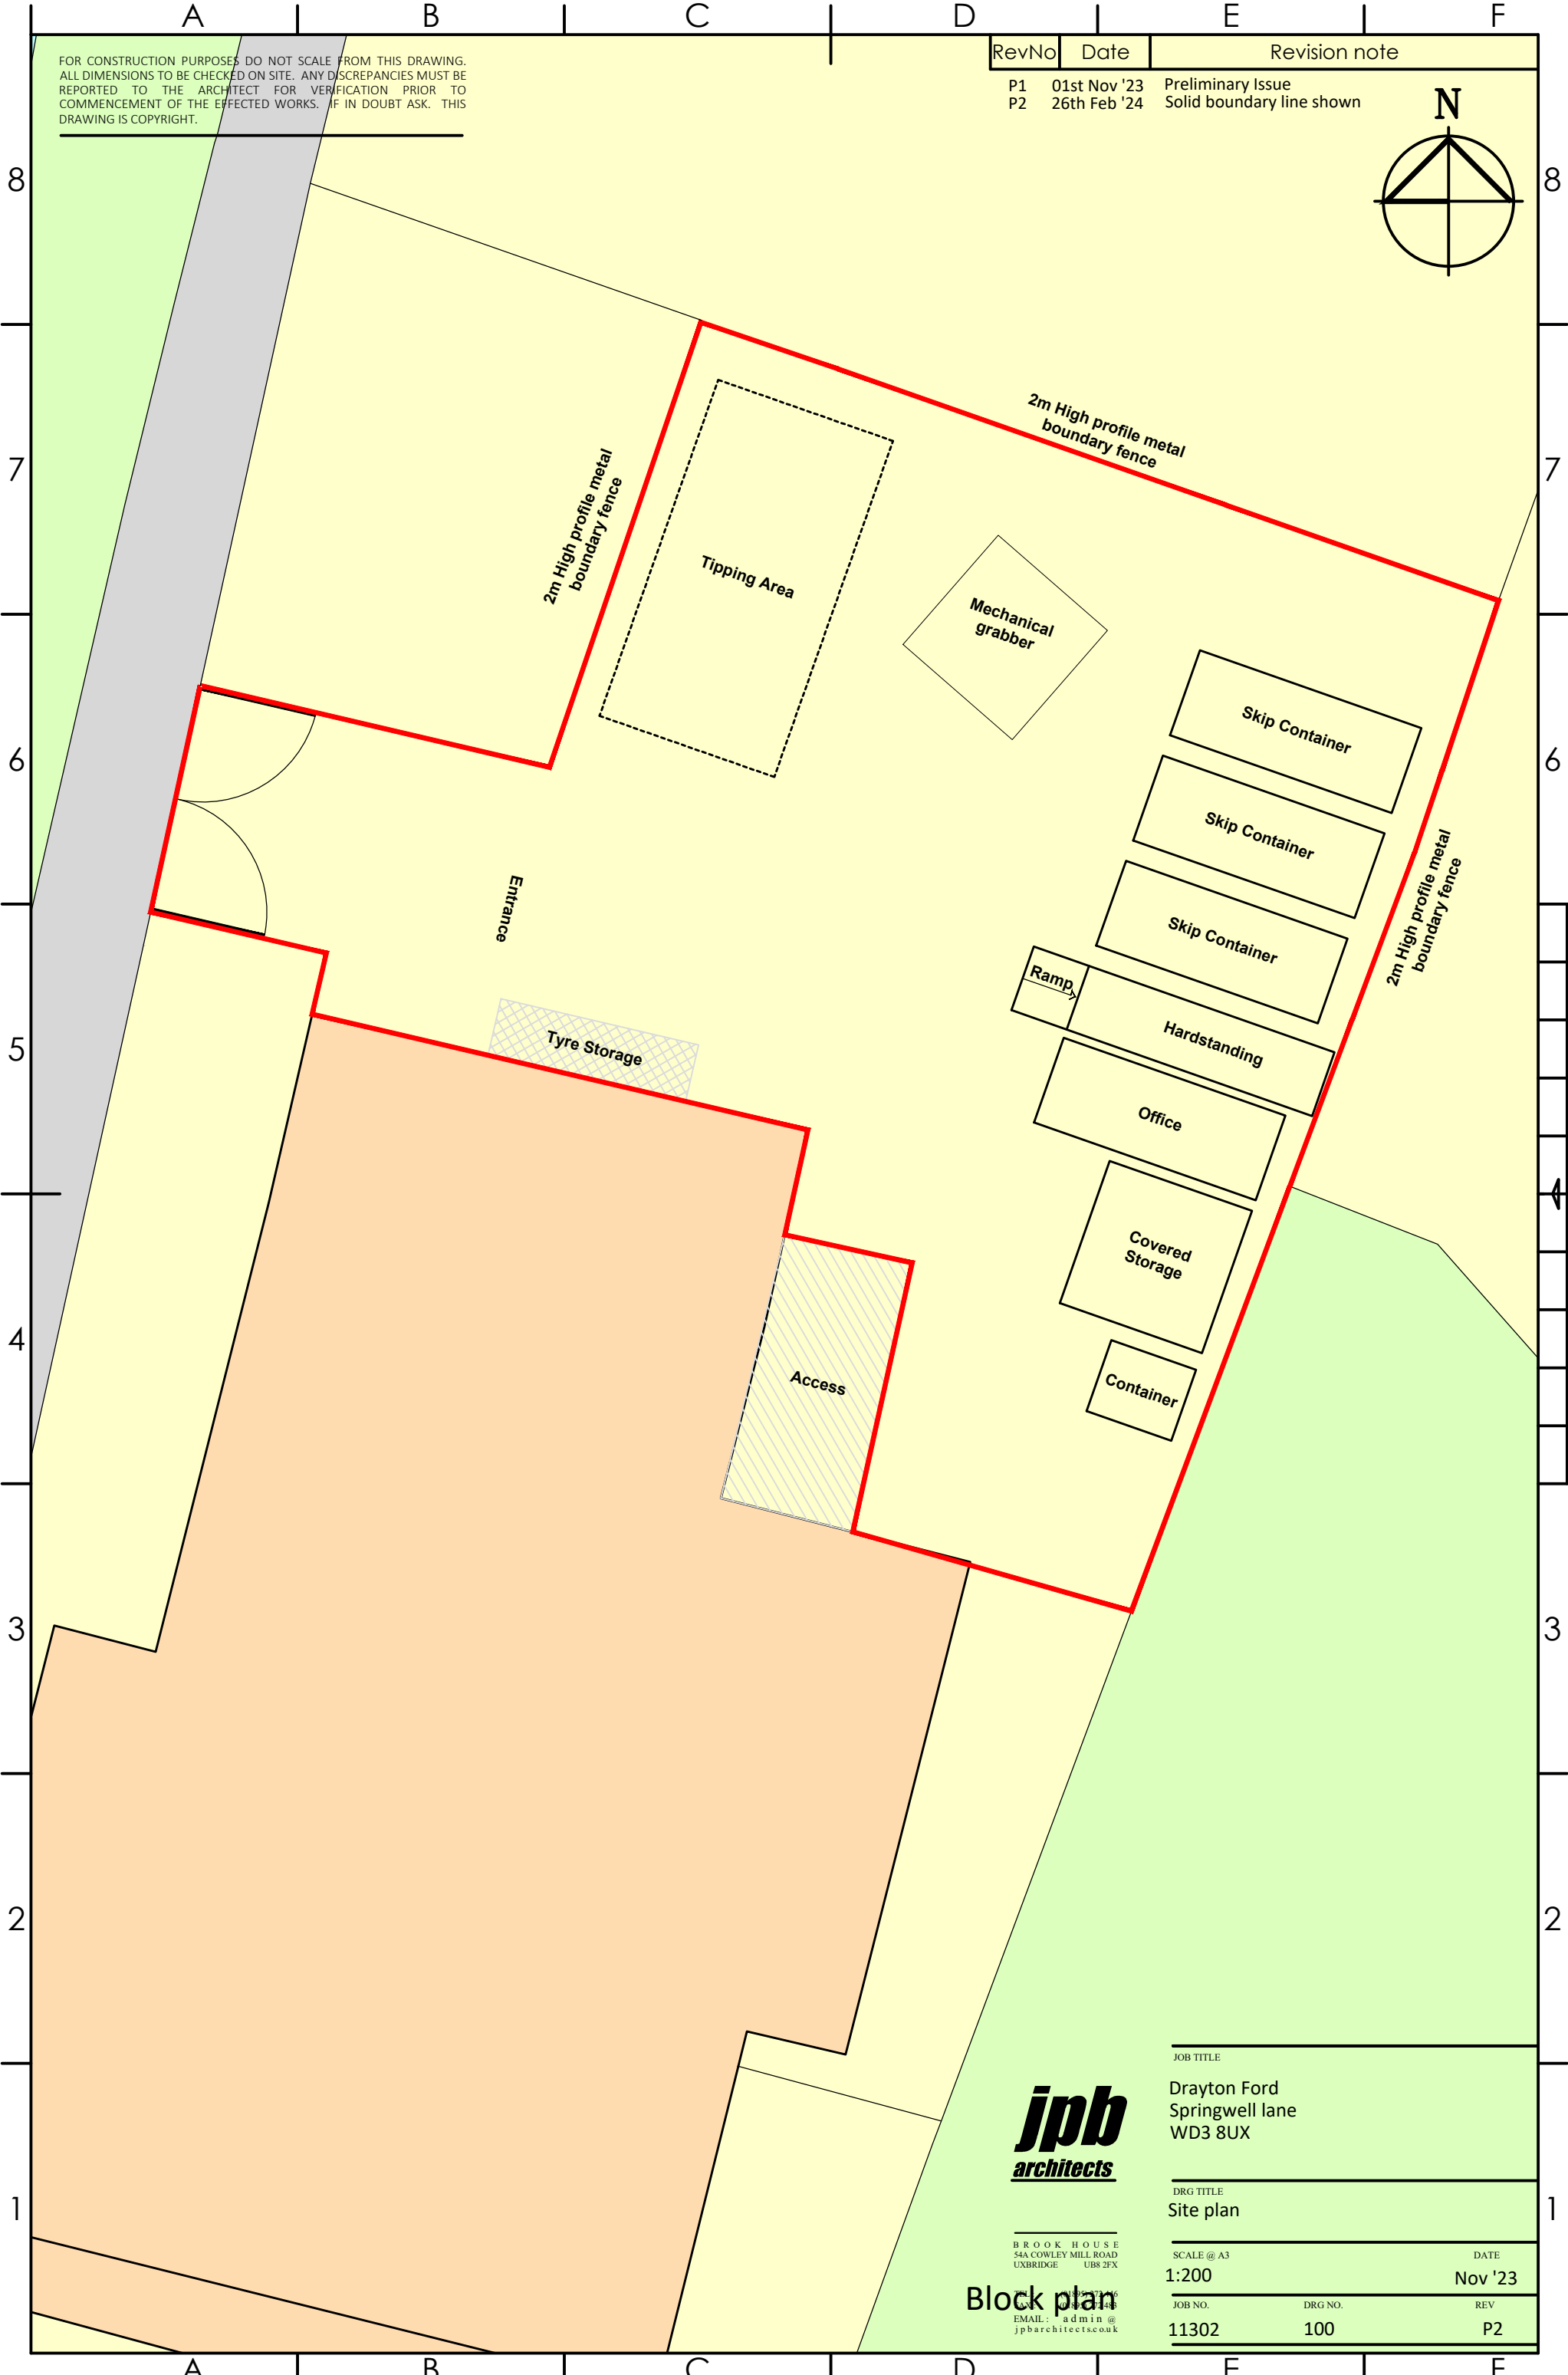


FOR CONSTRUCTION PURPOSES DO NOT SCALE FROM THIS DRAWING. ALL DIMENSIONS TO BE CHECKED ON SITE. ANY DISCREPANCIES MUST BE REPORTED TO THE ARCHITECT FOR VERIFICATION PRIOR TO COMMENCEMENT OF THE EFFECTED WORKS. IF IN DOUBT ASK. THIS DRAWING IS COPYRIGHT.

RevNo	Date	Revision note
P1	01st Nov '23	Preliminary Issue
P2	26th Feb '24	Solid boundary line shown

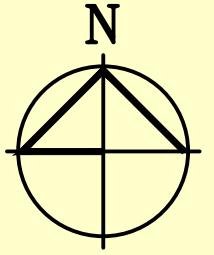

BROOK HOUSE
55A COWLEY MILE ROAD
UXBRIDGE UB8 2FX
EMAIL: admin@jpbarchitects.co.uk

Block plan

JOB TITLE		Drayton Ford Springwell lane WD3 8UX
DRG TITLE		Site plan
SCALE @ A3	DATE	
1:200	Nov '23	
JOB NO.	DRG NO.	REV
11302	100	P2