

**NOTES:**

Only Scale of drawings for the Planning Purposes. Report all discrepancies, errors and omissions. Verify all dimensions on site before commencing any work on site or preparing shop drawings.

All materials, components and workmanship are to comply with the relevant British Standards, Codes of Practice, and appropriate manufacturers recommendations that from time to time shall apply.

For all specialist work, see relevant drawings.

This drawing and design are copyright of Planning Dimensions LTD

Rev No.	Date	Description
---------	------	-------------

Project Title

23 Pine Gardens, Ruislip - HA4 9TN

Drawing Description

Existing Ground Floor Plan

Scale (@ A3)

1 : 100

Date

30/07/2024

Client

D.M

Drawing Number

EX - P001

Drawn by

Aswin Selva

Checked by

Dimensions

Status

-

Revision

-




**DIMENSIONS**  
PLANNING | ARCHITECTURE | CONSULTANCY

info@pdimensions.co.uk  
www.pdimensions.co.uk  
0208 076 9300


Unit 7  
Hawthorn Business Park  
165 Granville Road  
NW2 2AZ  
London

PINE GARDENS

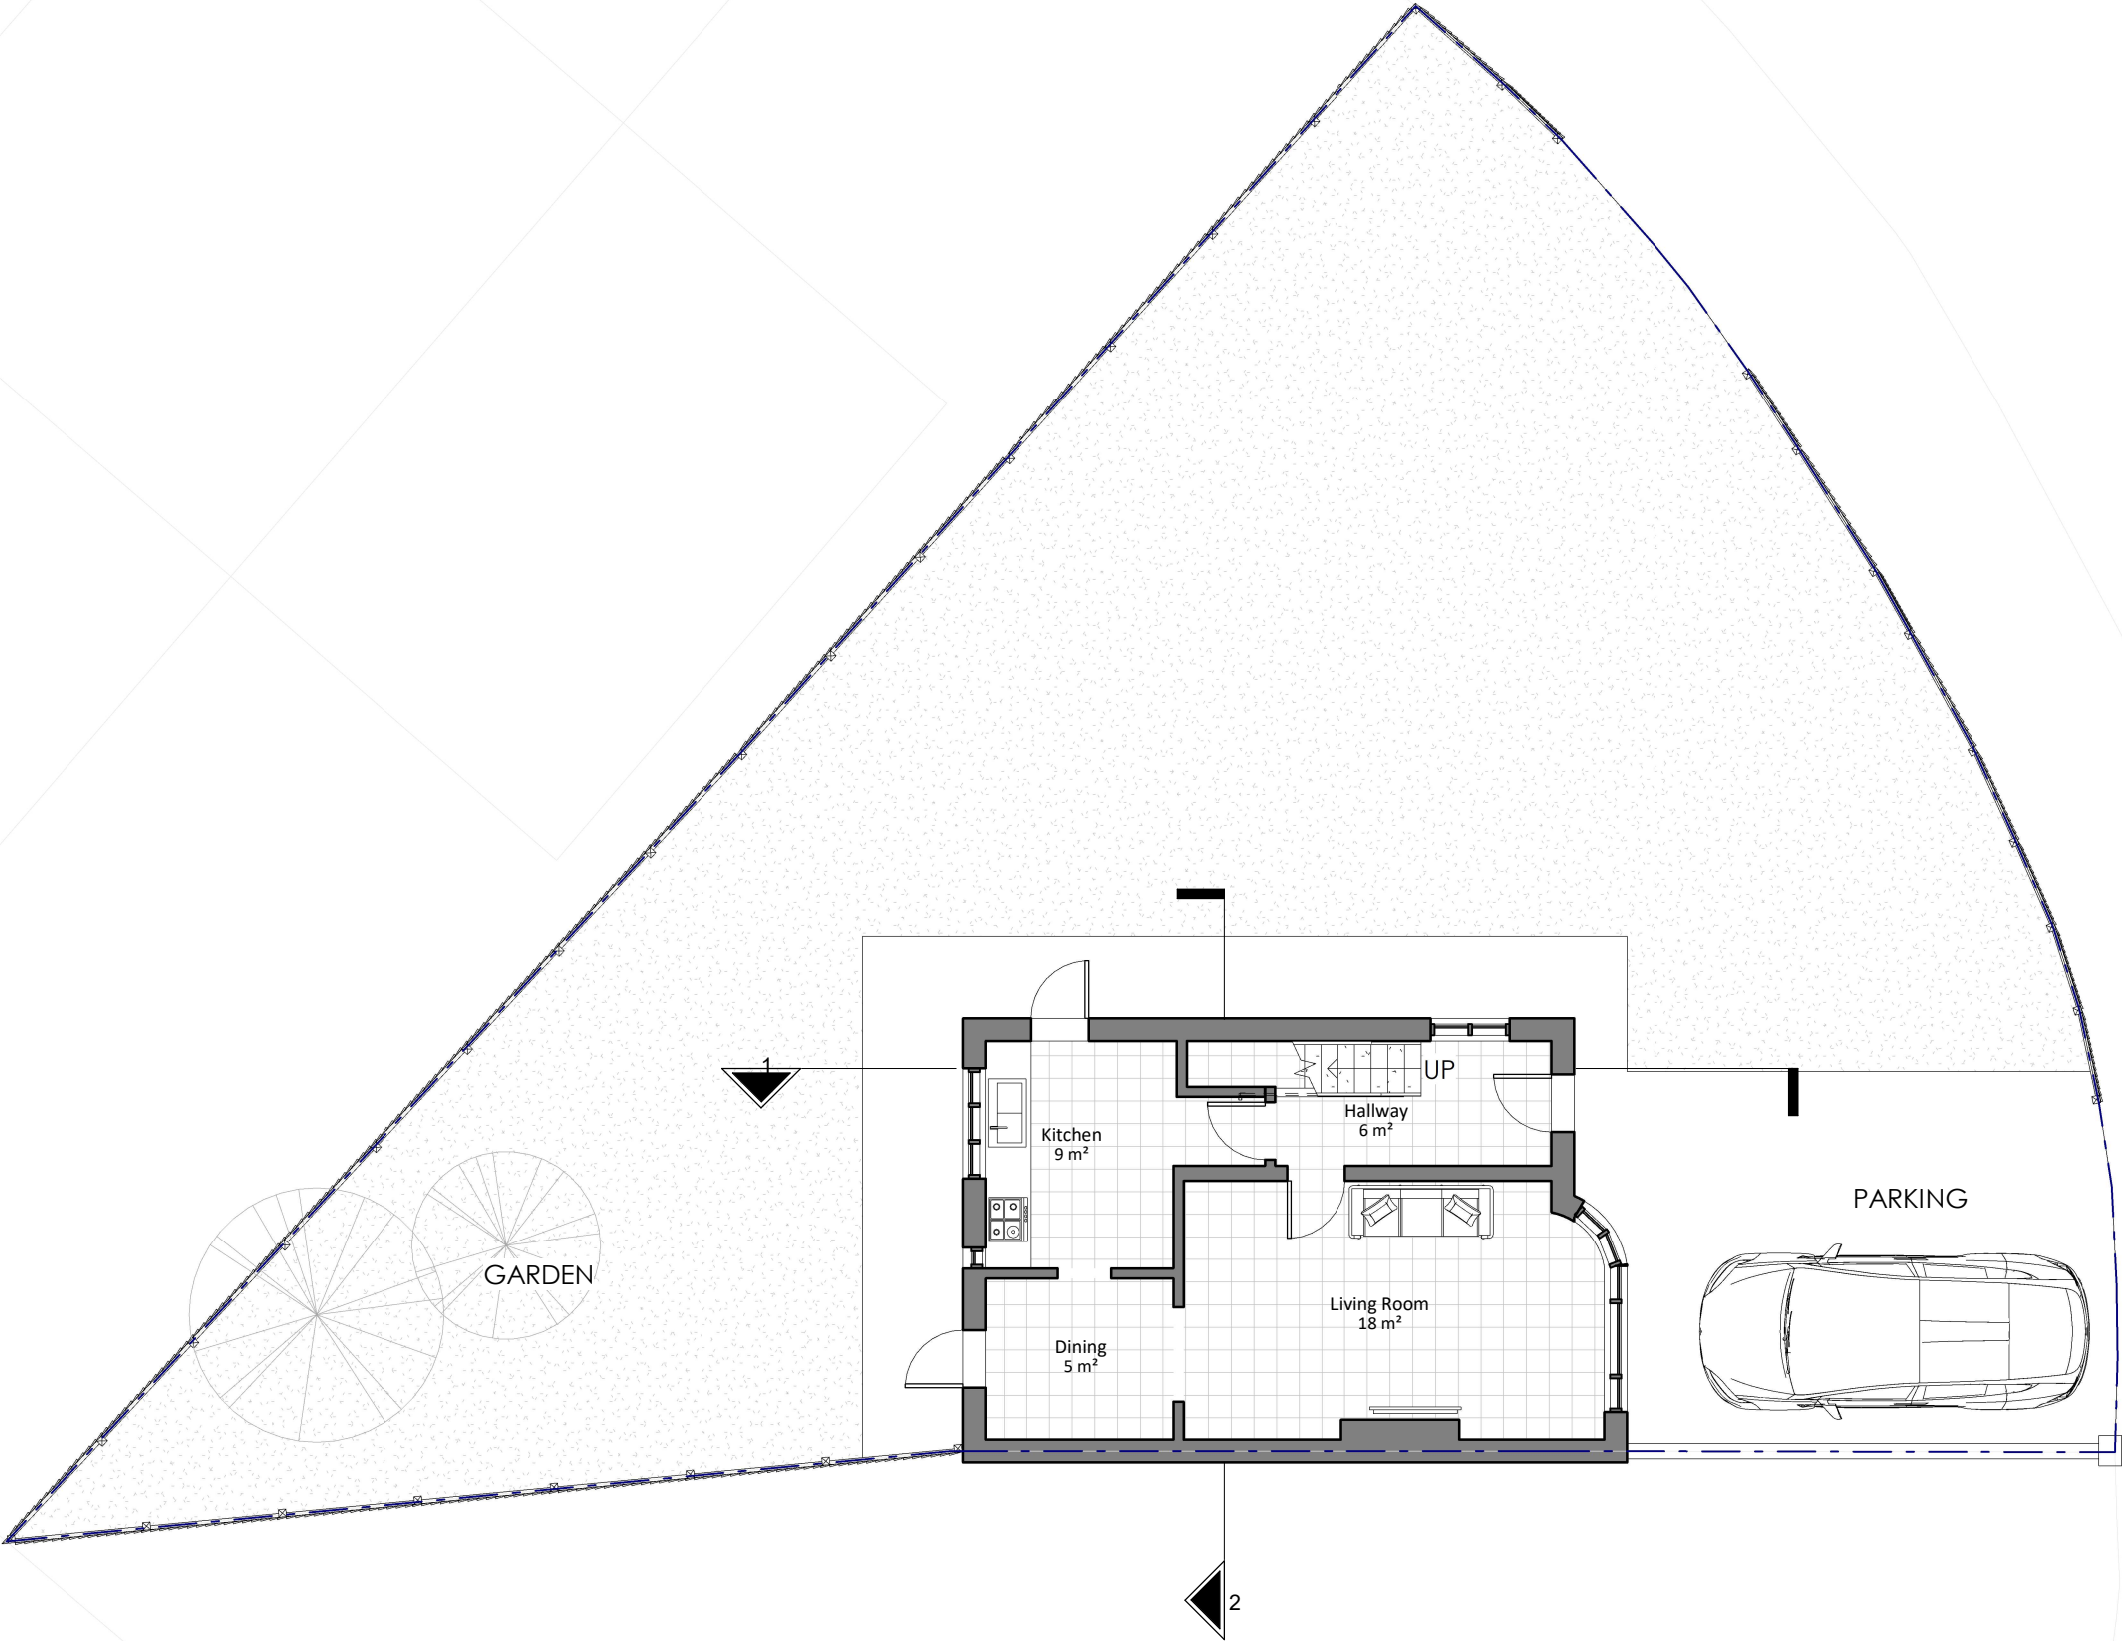

Existing Ground Floor Plan

1 : 100



GIA Floor Area : 41.4 m²

