



PROPOSED FRONT ELEVATION

SCALE 1:50

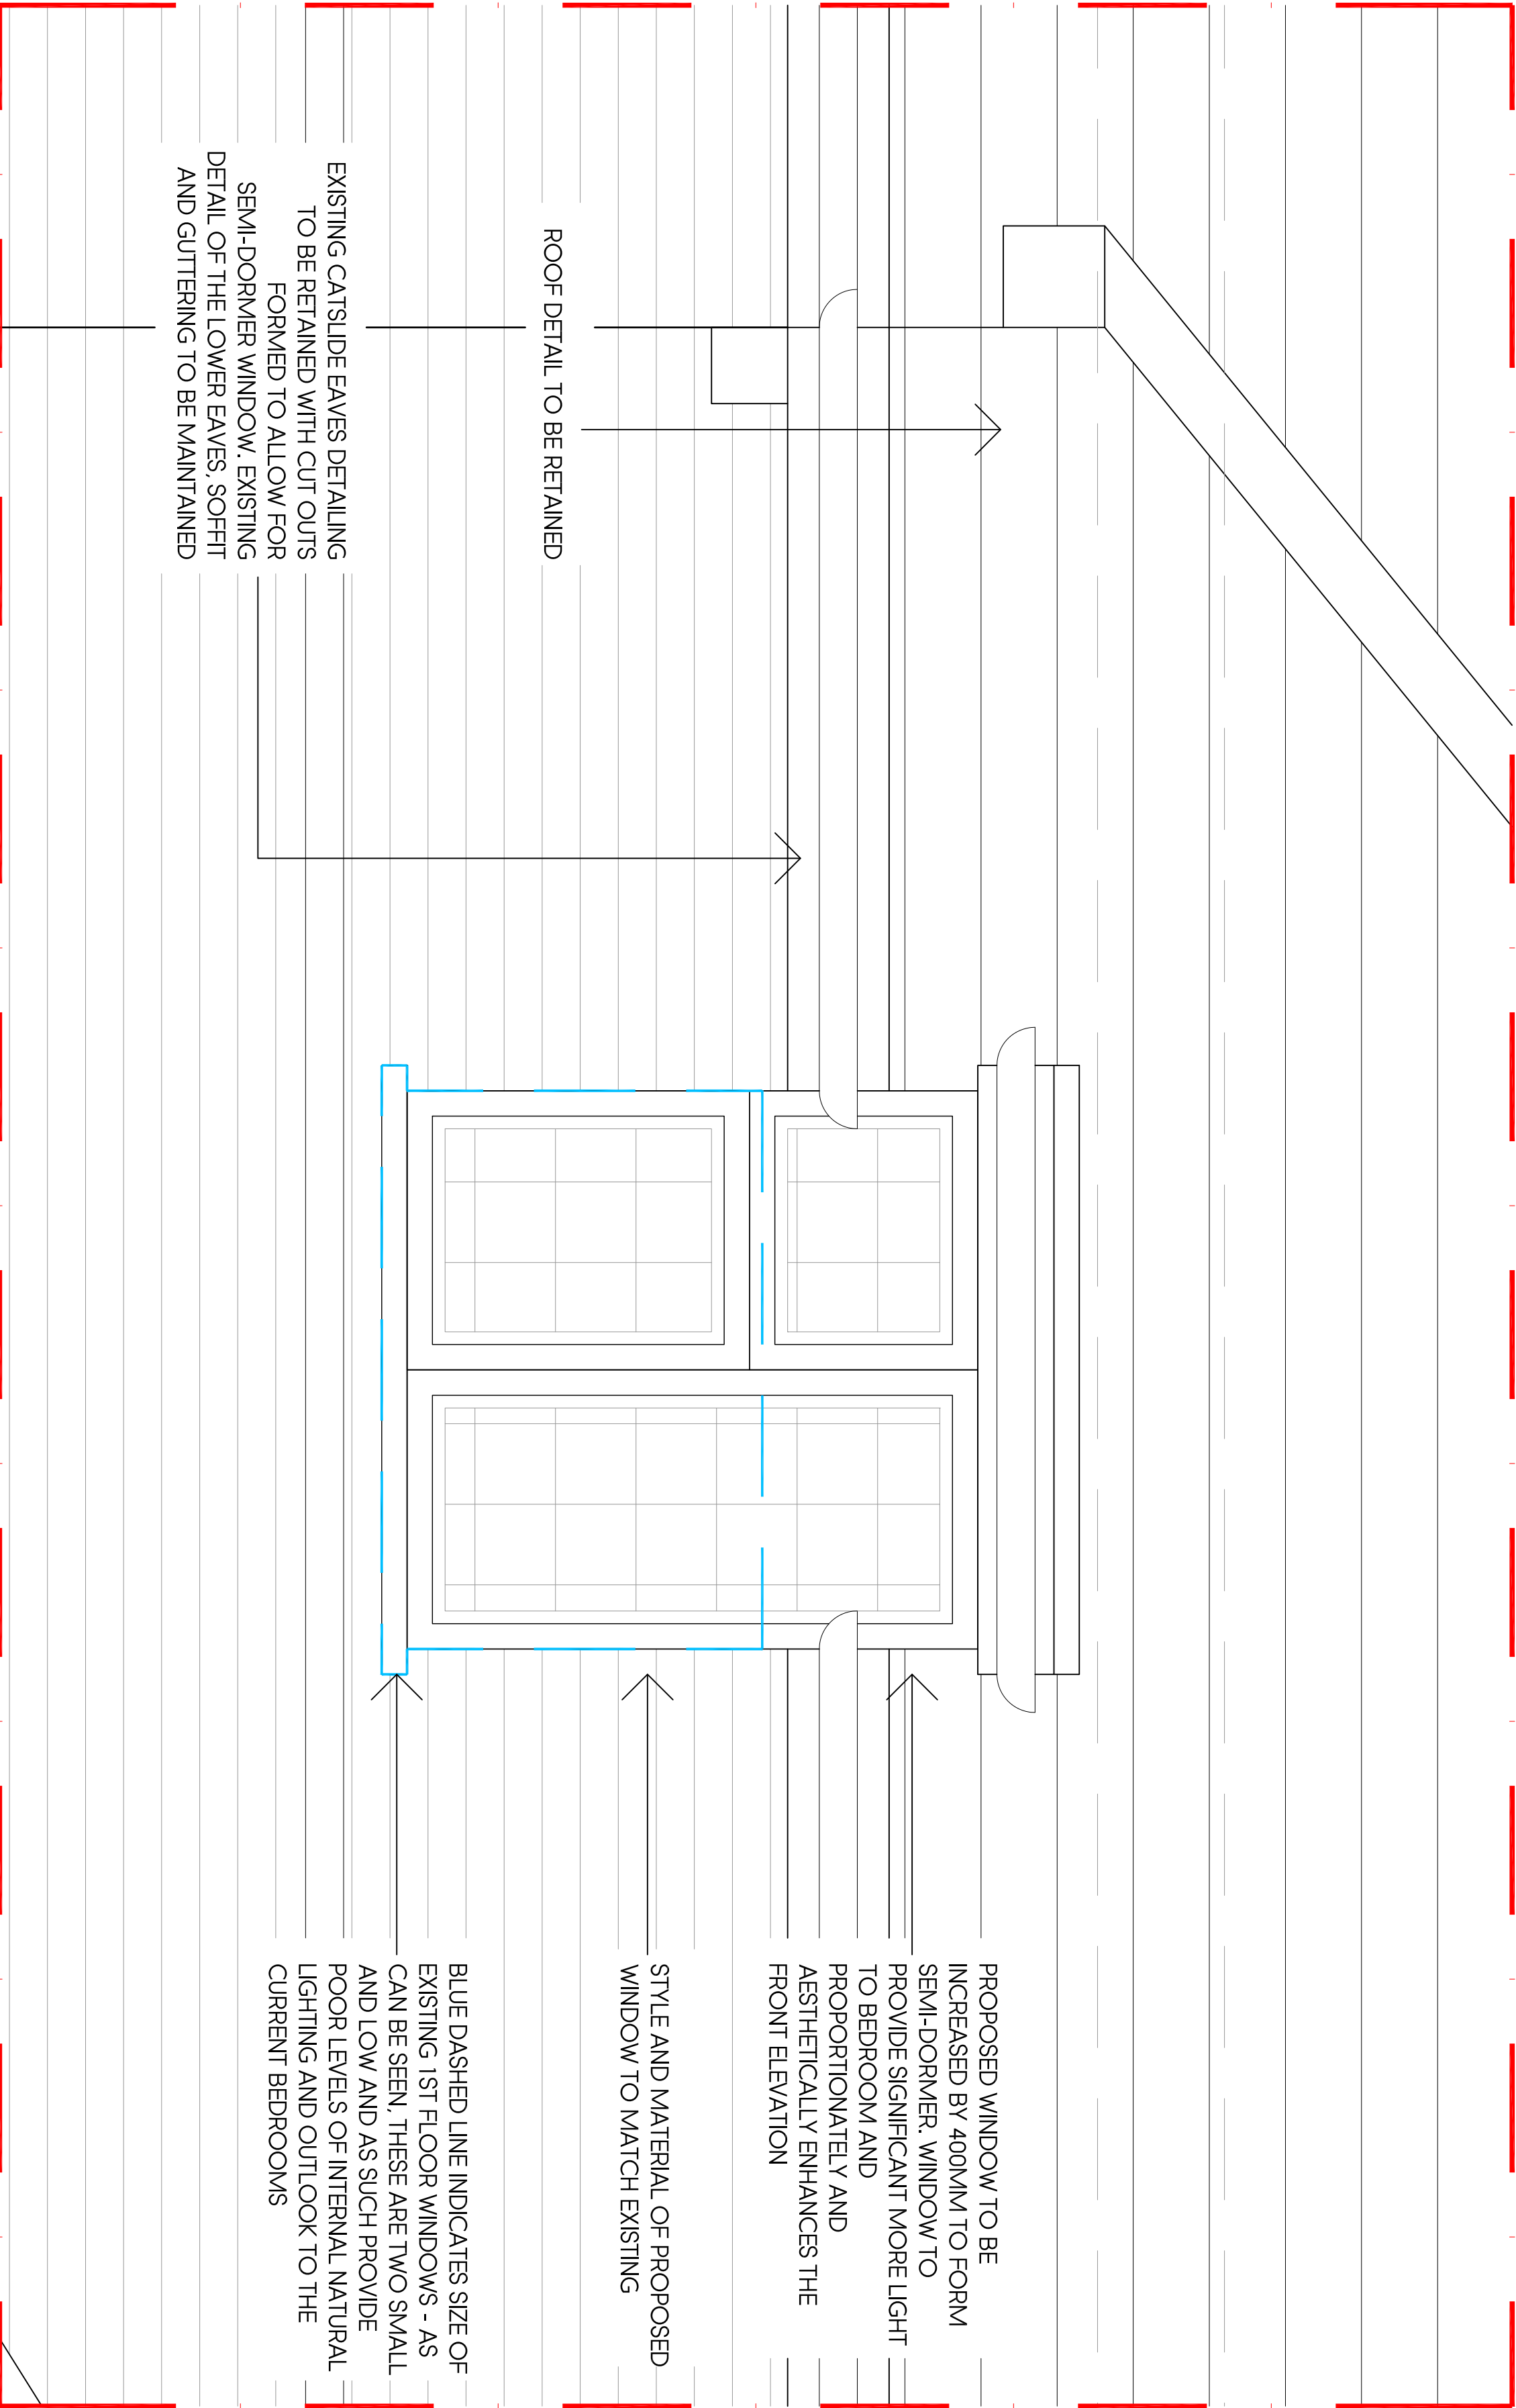

NO.33 KINGSEND

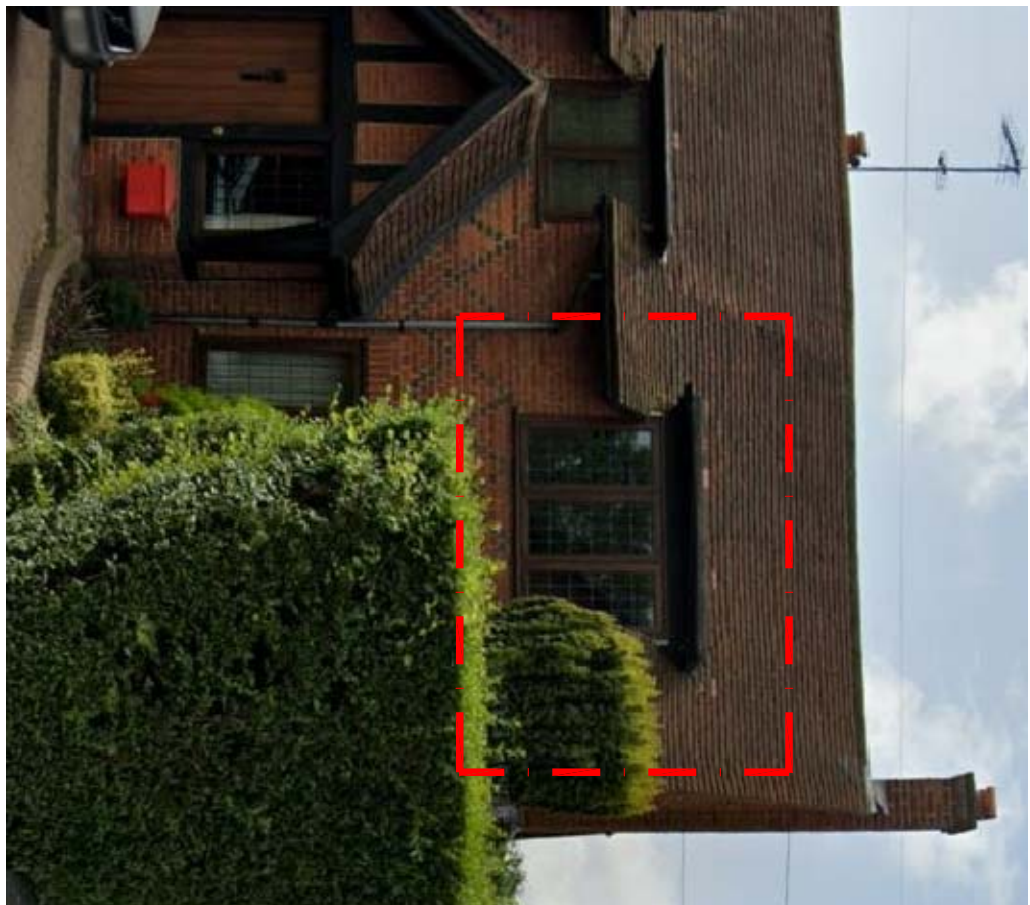


NO.53 KINGSEND



NO.55 KINGSEND

ALL OF THE ABOVE IMAGES ARE EXAMPLES OF SEMI-DORMERS THAT EXIST ON THE ROAD OF THE APPLICATION SITE. TWO OF THE PROPERTIES ARE NEIGHBOURING THE APPLICATION SITE. THE SEMI-DORMERS THAT WE ARE PROPOSING TO THE FIRST FLOOR WINDOWS TO THE FRONT OF THE PROPERTY ARE SIMILAR TO THE ABOVE EXAMPLES PROVIDED AND AS SUCH WE CAN CONFIRM THAT THIS WOULD BE IN KEEPING WITH THE CHARACTER OF THE CONSERVATION ARE:

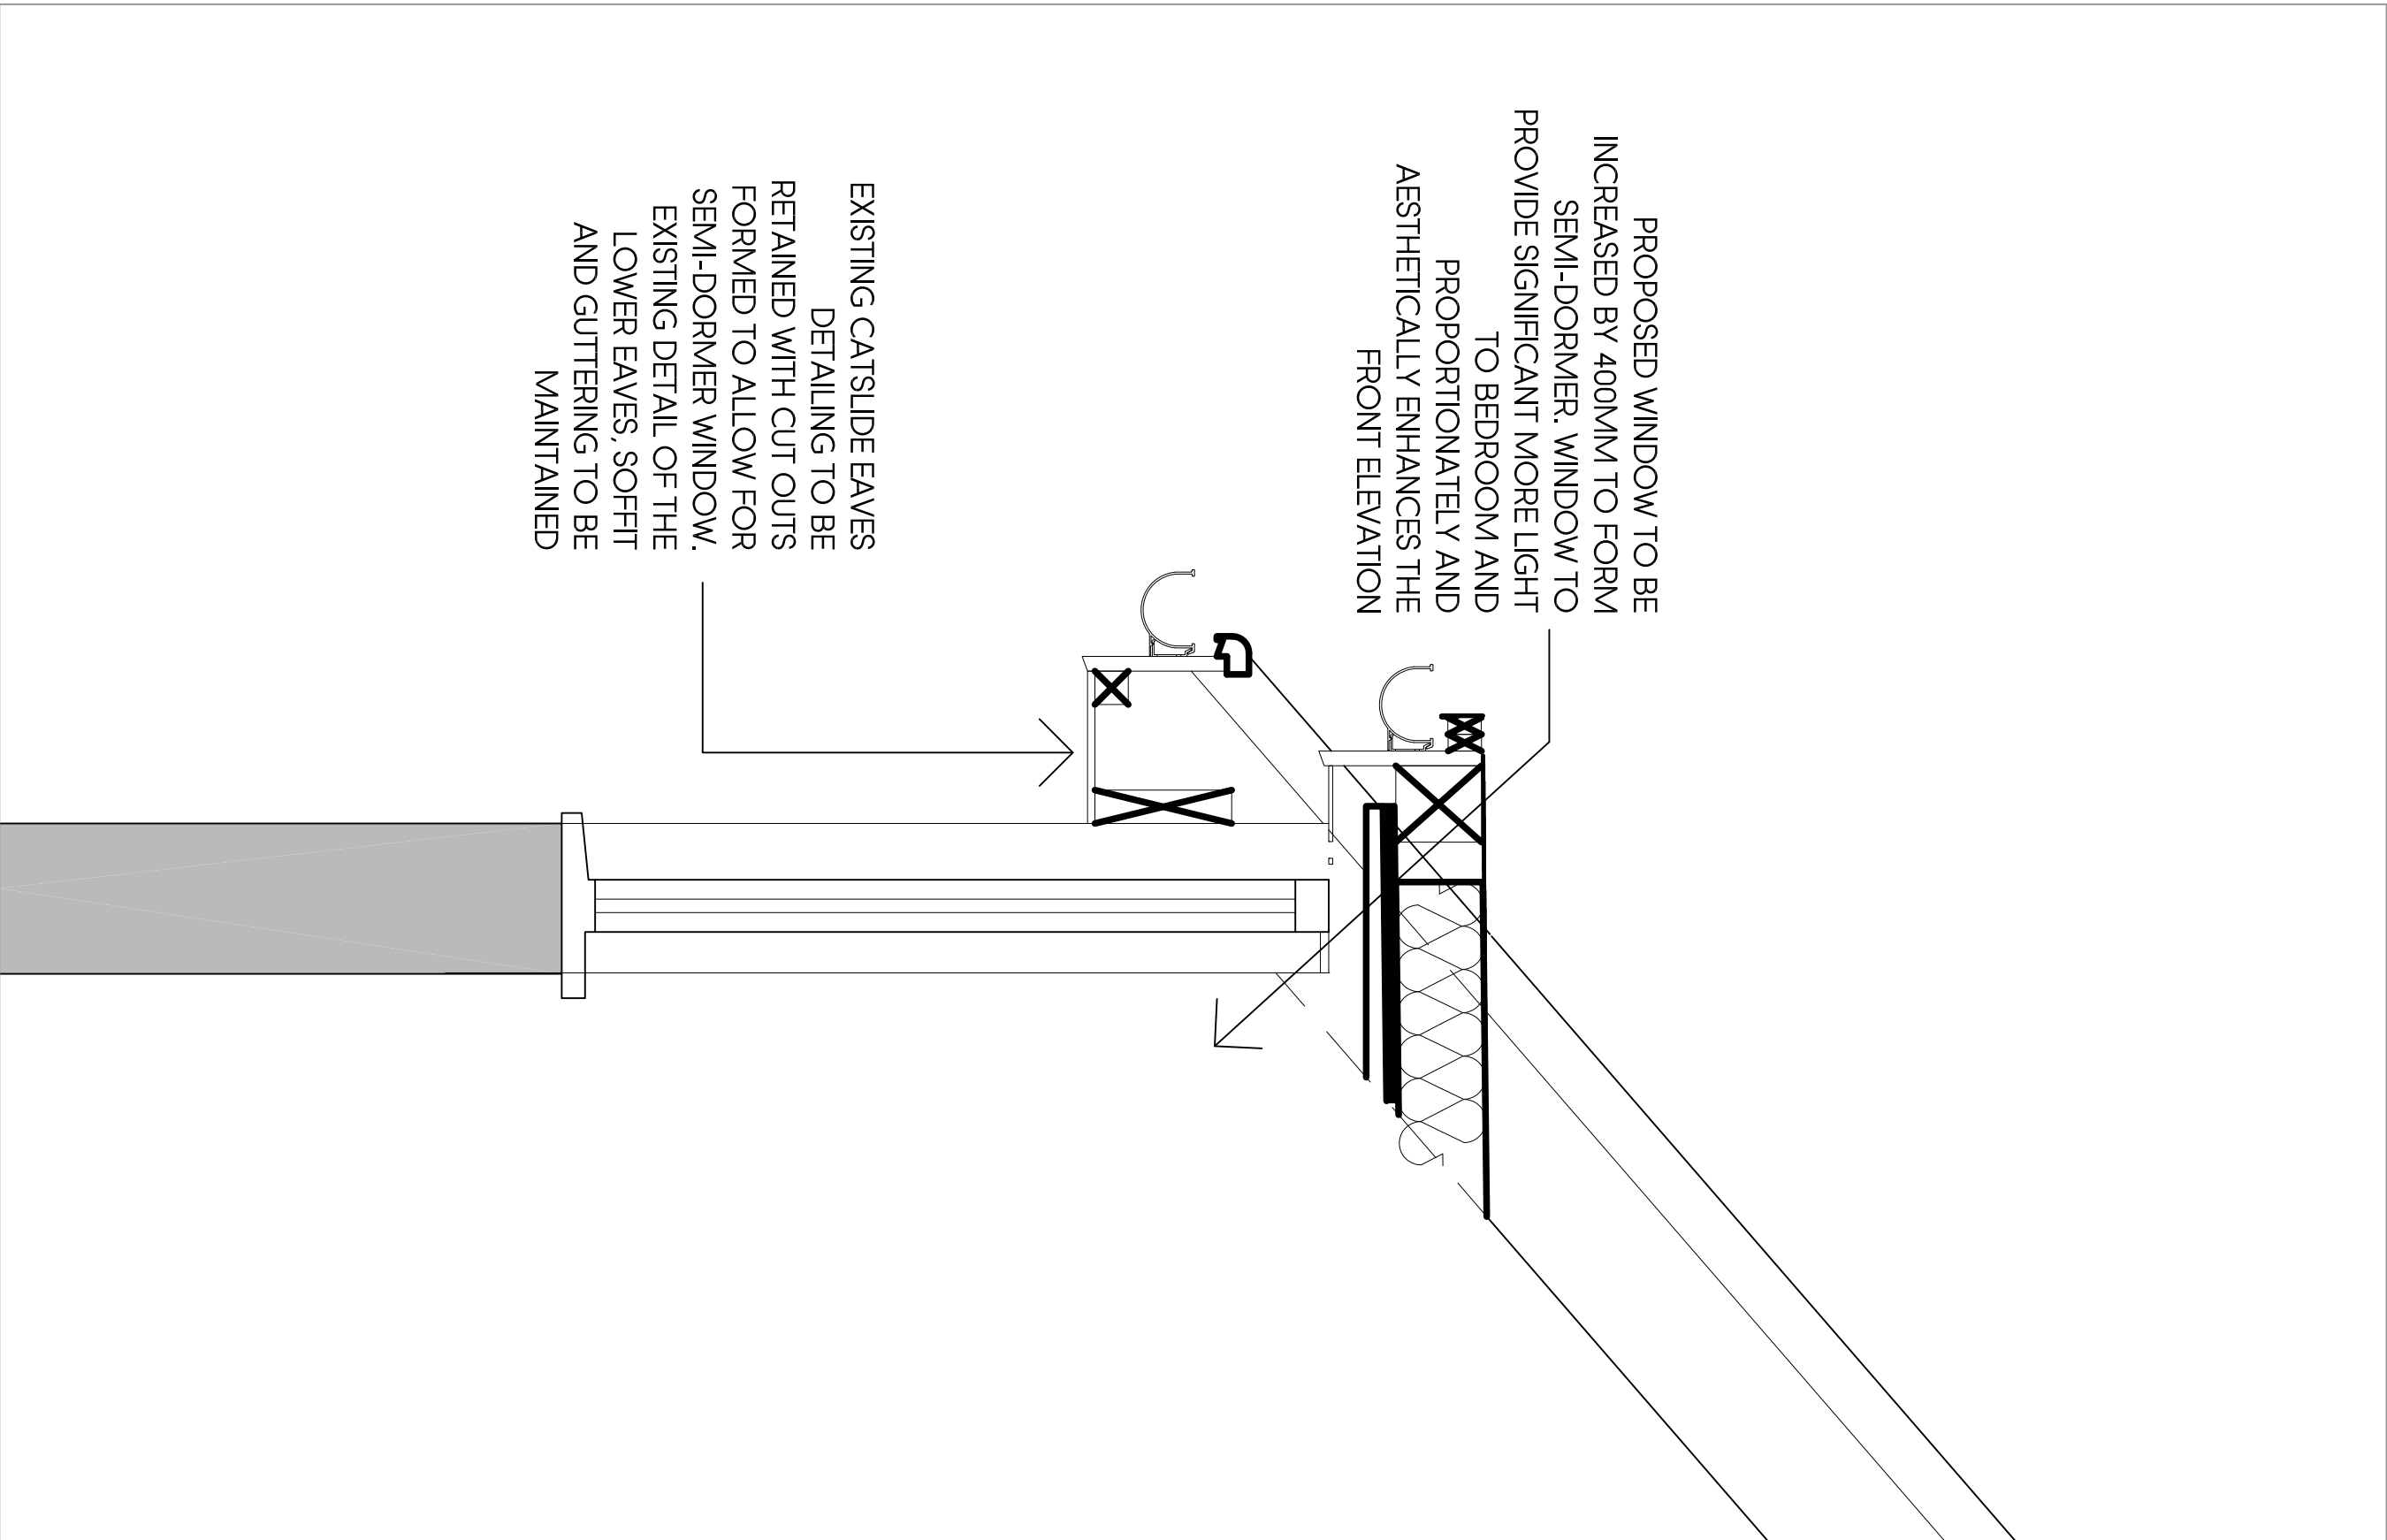

Ref	Date	Description	Int.
-----	------	-------------	------

Client

MIR & MRS NEHME

Project Title
PROPOSED EXTENSIONS & ALTERATIONS TO
EXISTING DWELLING
51 KINGSEND, RUISLIP, HA4 7DD

Drawing Title

PROPOSED WINDOW DETAIL

Cad File	Sheet Size	Scale
P005	A1	AS SHOWN
Drawn by	AL	Approved by
BR	JUN.2023	BR
Project No.	Drawing No.	Revision
0197	P601	1

//BR ARCHITECTURE

This drawing is property of BR Architecture © and must not be copied or otherwise reproduced. All dimensions must be checked from the drawing. The drawing was produced using AutoCAD 2010.

PLANNING ISSUE

PROPOSED WINDOW DETAIL - ELEVATION

SCALE 1:10

PROPOSED WINDOW DETAIL - SECTION AA

SCALE 1:10