

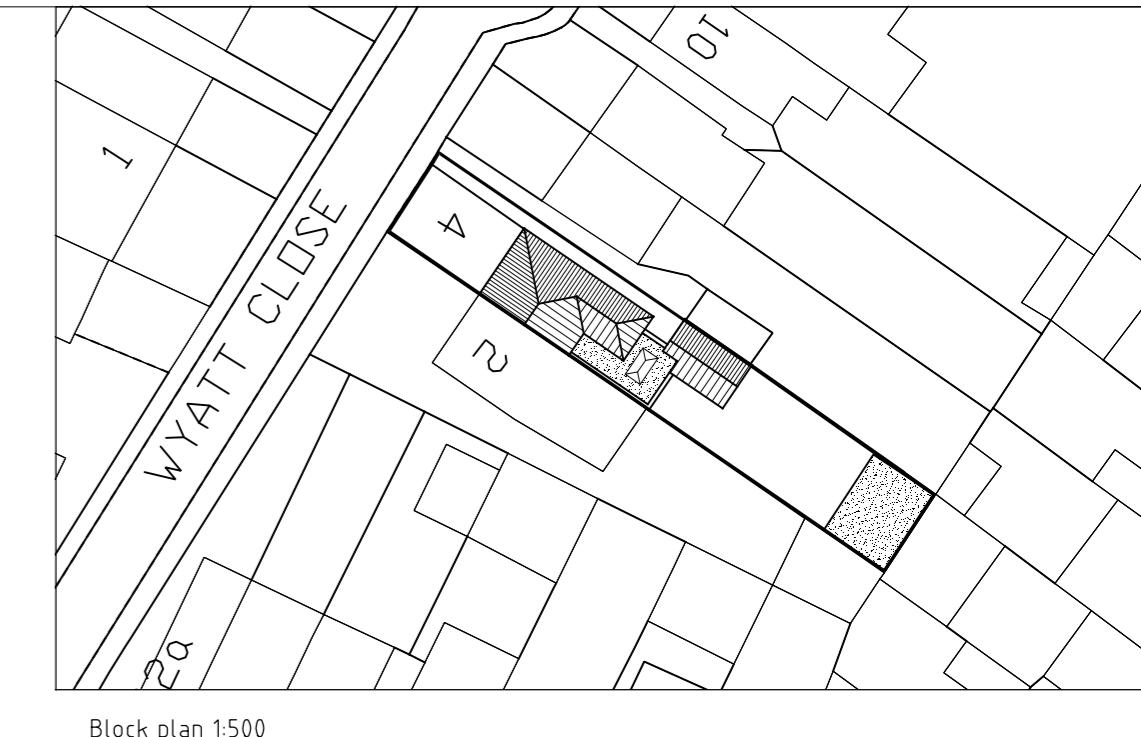




east facing elevation
as existing 1:100

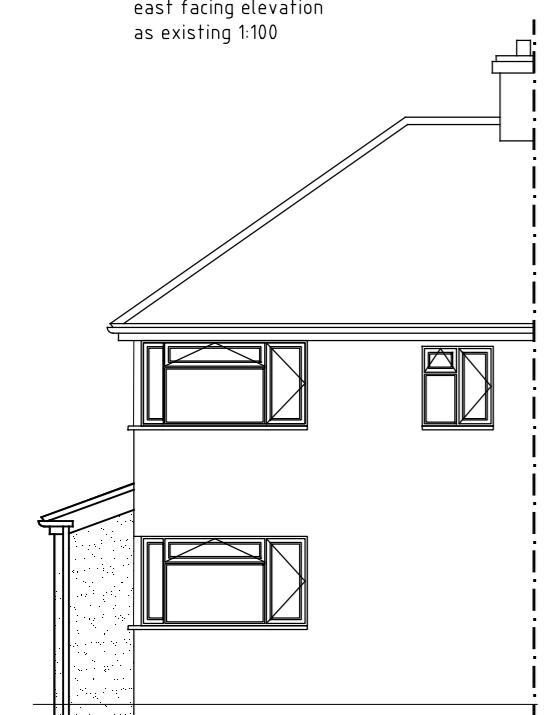

Block plan 1:500

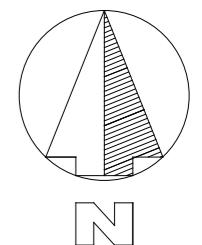


east facing elevation
as proposed 1:100

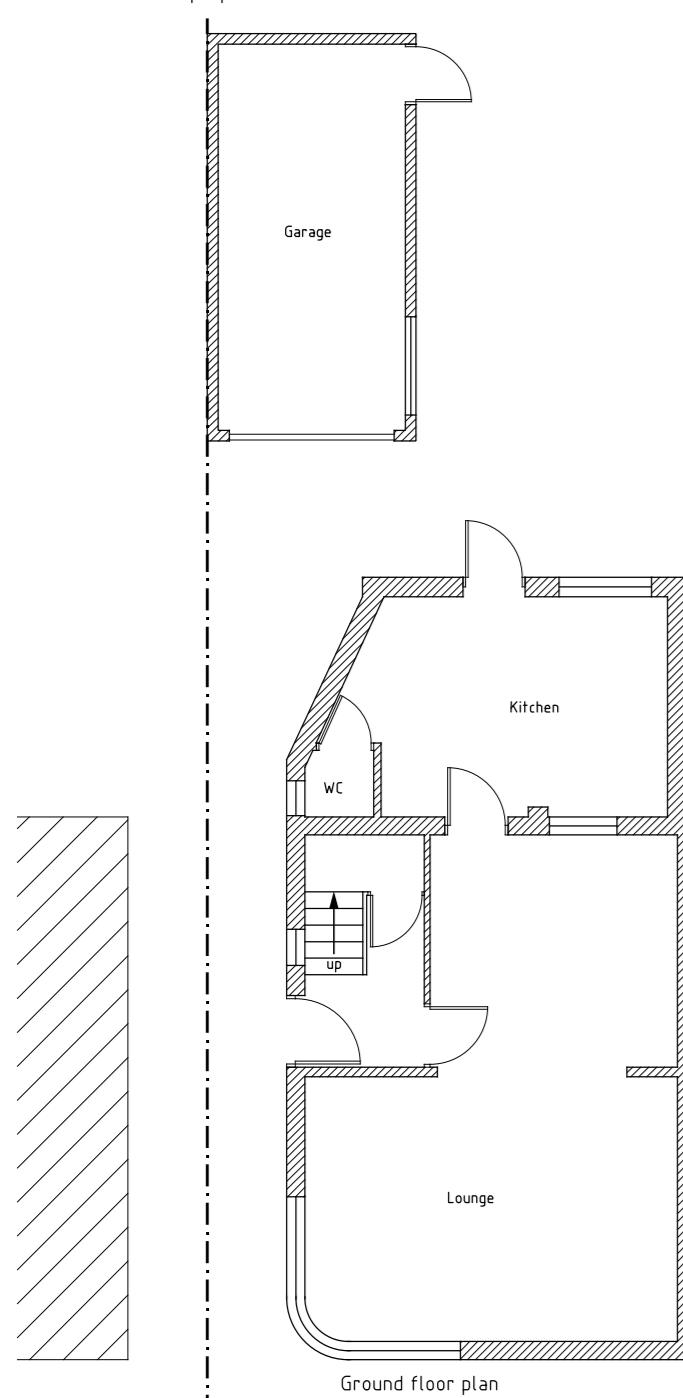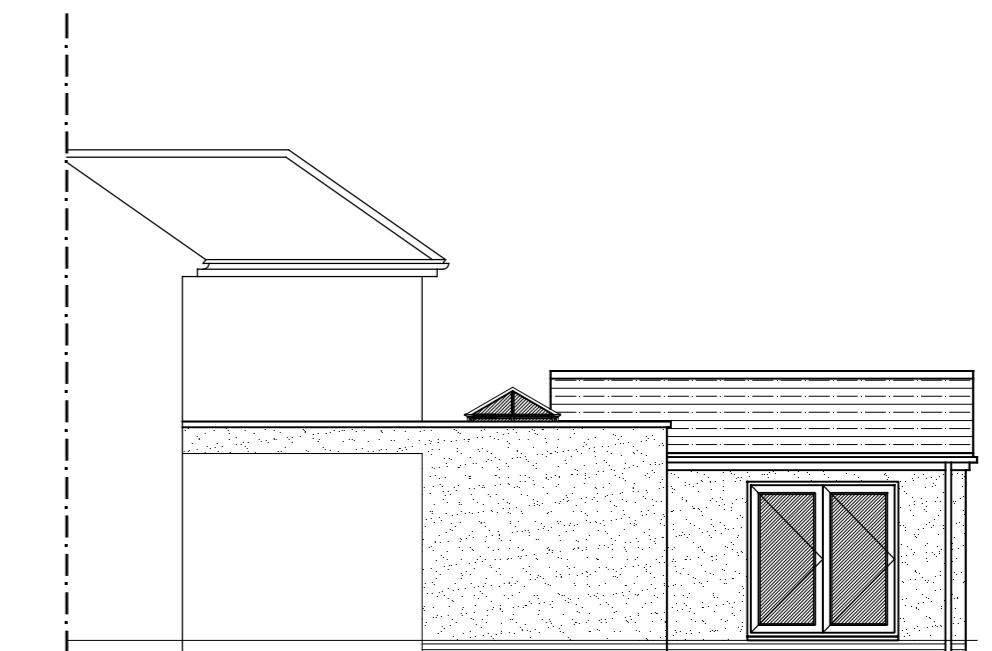


Ground floor plan
as existing 1:100




Ground floor plan
as proposed 1:100

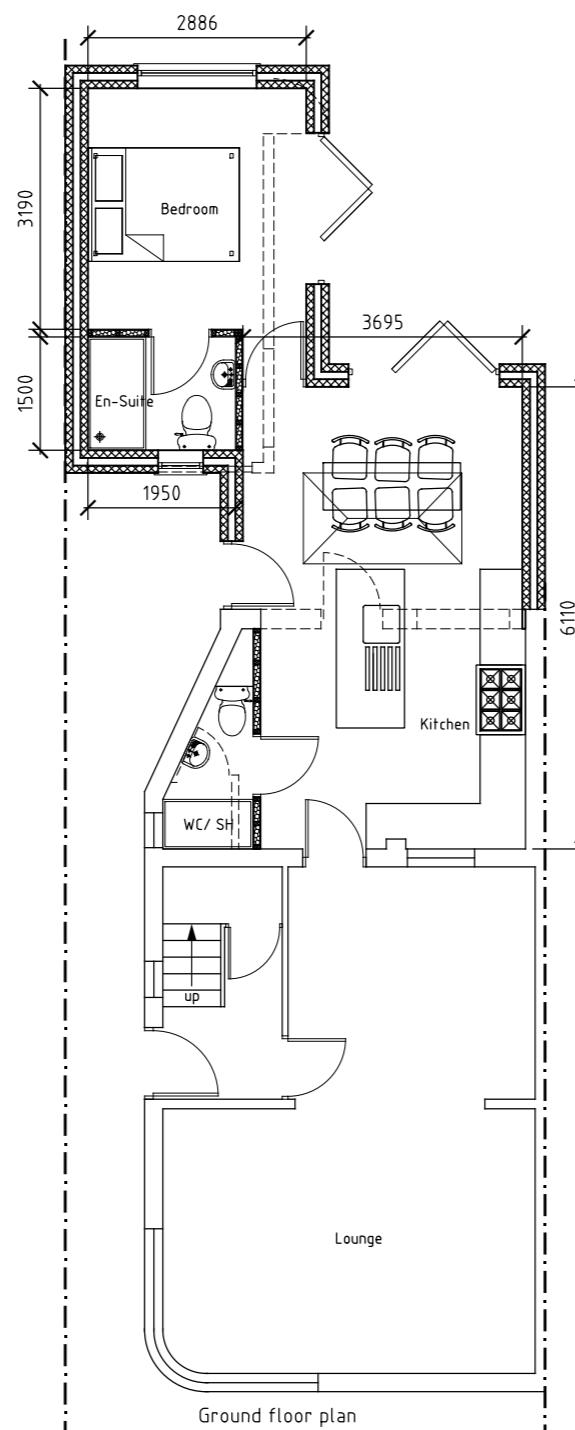

Ground floor plan
as proposed 1:100

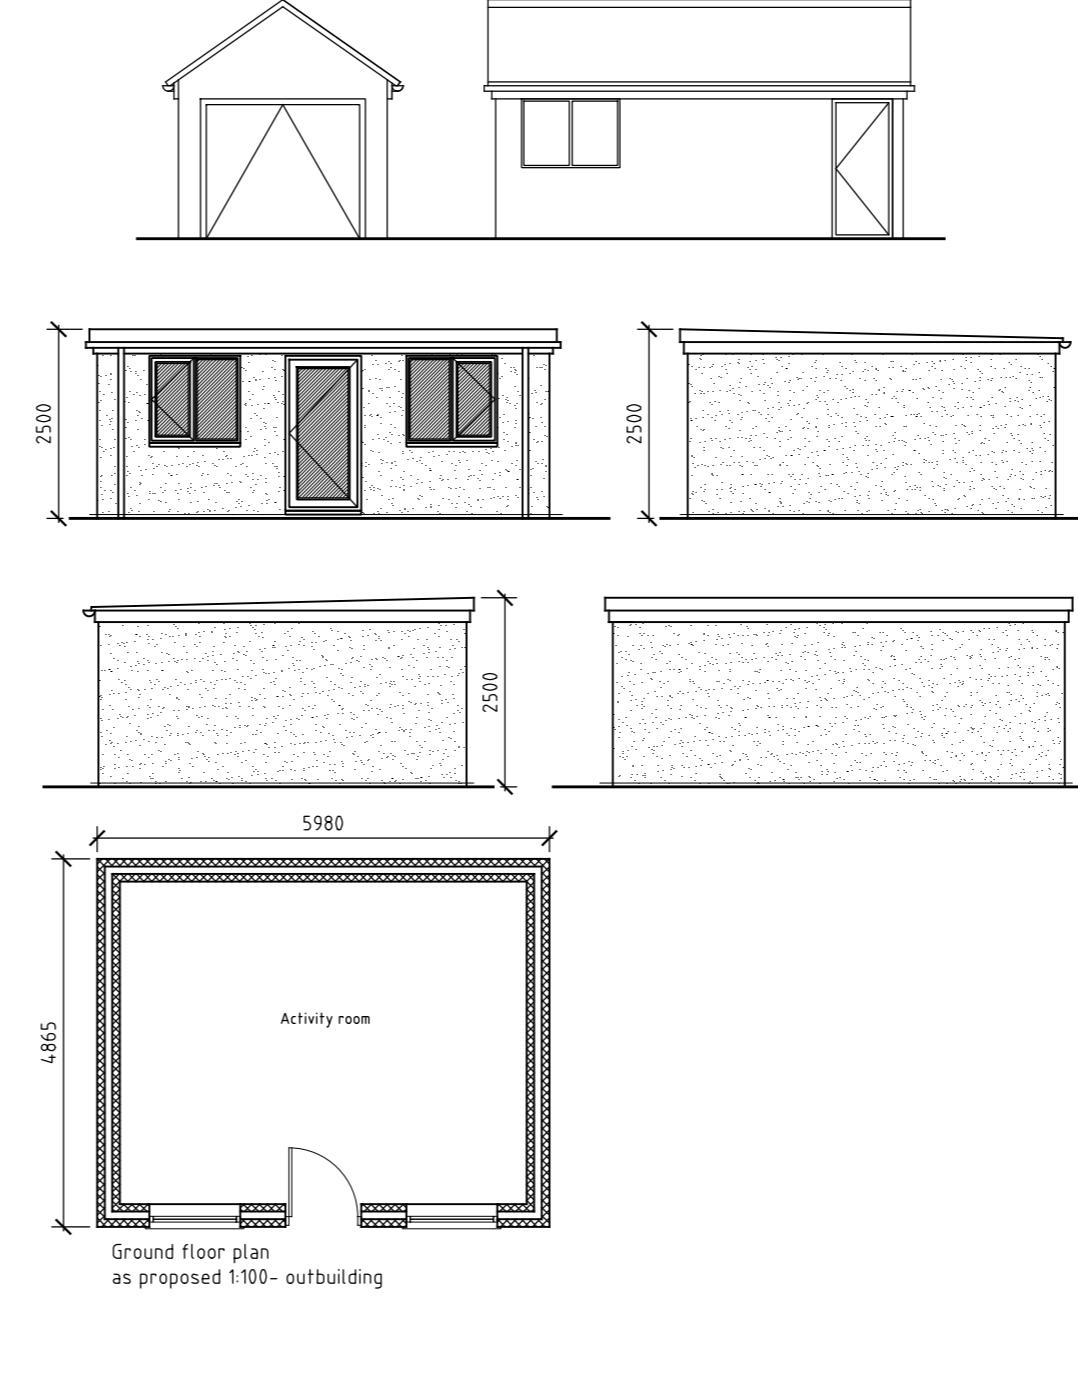

Ground floor plan
as proposed 1:100- outbuilding

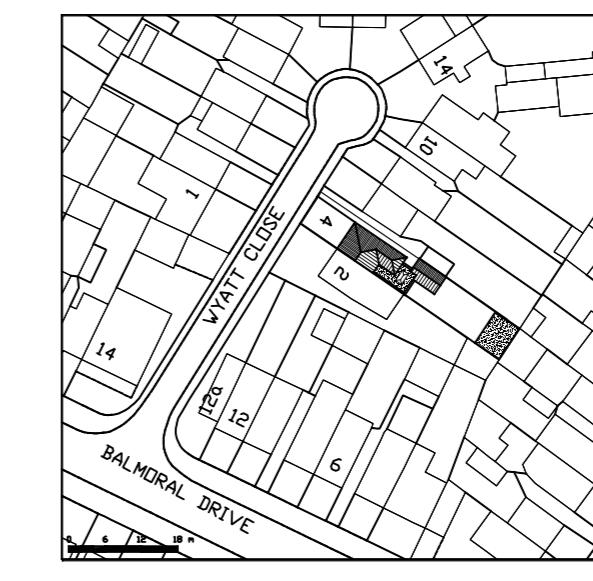

Site location plan 1:1250

© Crown Copyright and database rights 2024 OS 100047474

 Architectural and Construction Services Ltd		
Project Single storey extension, replacement garage and (retrospective) outbuilding		
Client Mr & Mrs Vedanayagam		
Site Address 4 Wyatt Road, Hayes		
Approved Date Scales Prelim May 24 1:100 1:500 1:1250		
Drawing No. JJ24-004		Sheet 001

Note:

- ✗ This drawing must not be re-issued, loaned, printed or copied without the designer's prior consent.
- ✗ DO NOT SCALE FROM THIS DRAWING OTHER THAN FOR THE PURPOSES OF PLANNING - use figured dimensions only. Any discrepancies are to be reported to designer immediately.
- ✗ Before any work commences, all dimensions to be checked and verified on site. All boundaries to be confirmed between the the client and contractor and no part of the building is to overhang or undermine boundary lines without prior written consent.
- ✗ all materials to match existing as closely as possible unless otherwise stated