





NOTE

THIS DRAWING IS THE COPYRIGHT OF AMASIA ARCHITECTS LTD AND MAY NOT BE COPIED, ALTERED OR REPRODUCED IN ANY FORM, OR PASSED TO A THIRD PARTY WITHOUT THE WRITTEN CONSENT OF AMASIA ARCHITECTS LTD. DIMENSIONS SHOULD BE CHECKED AND VERIFIED ON SITE AND ANY DISCREPANCIES SHOULD BE REPORTED TO THE ARCHITECT. USE FIGURED DIMENSIONS ONLY.
IF IN DOUBT ASK FOR CONFIRMATION.

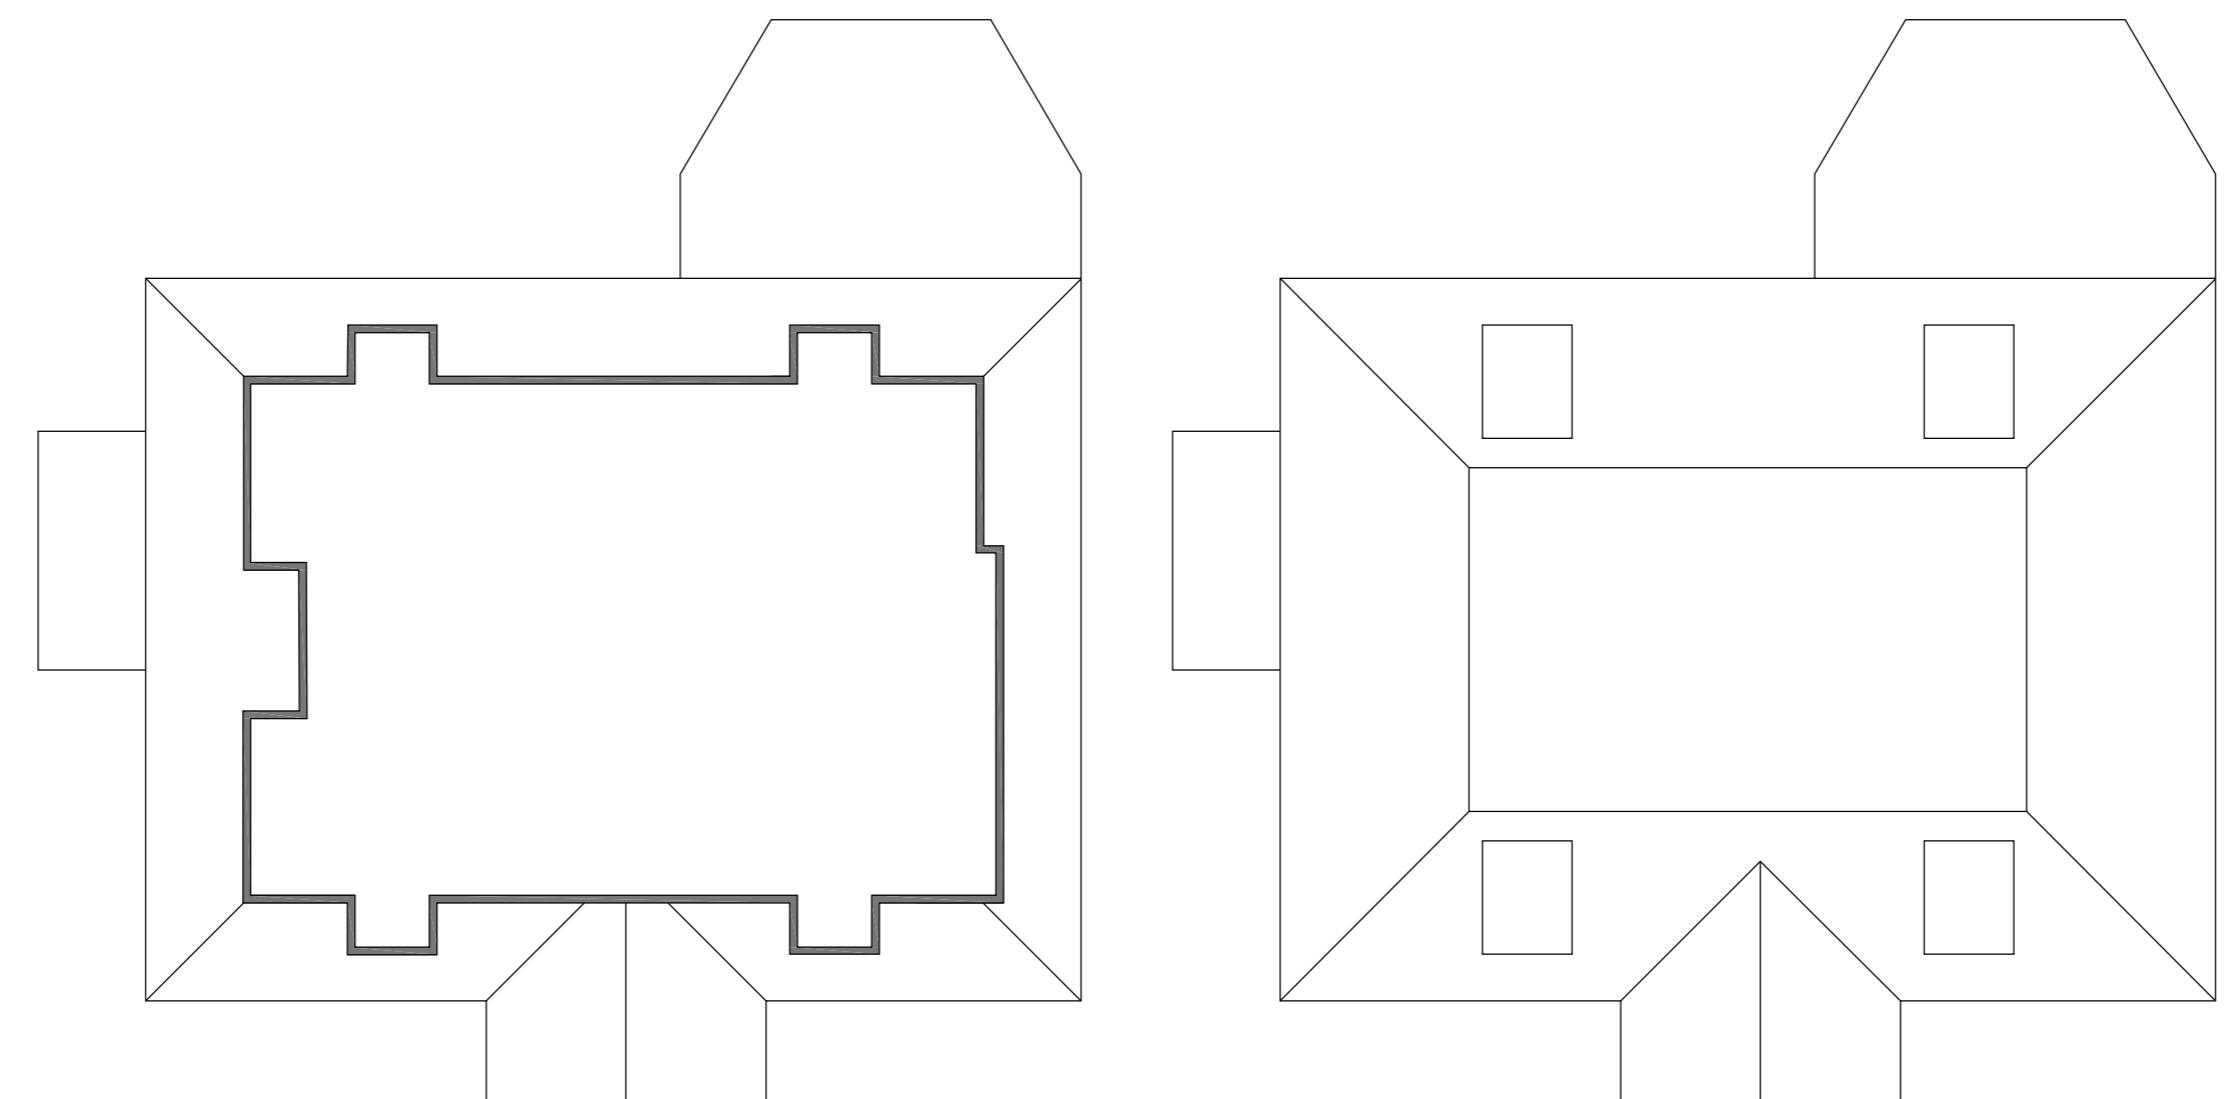

EXISTING SECOND FLOOR PLAN

EXISTING ROOF PLAN

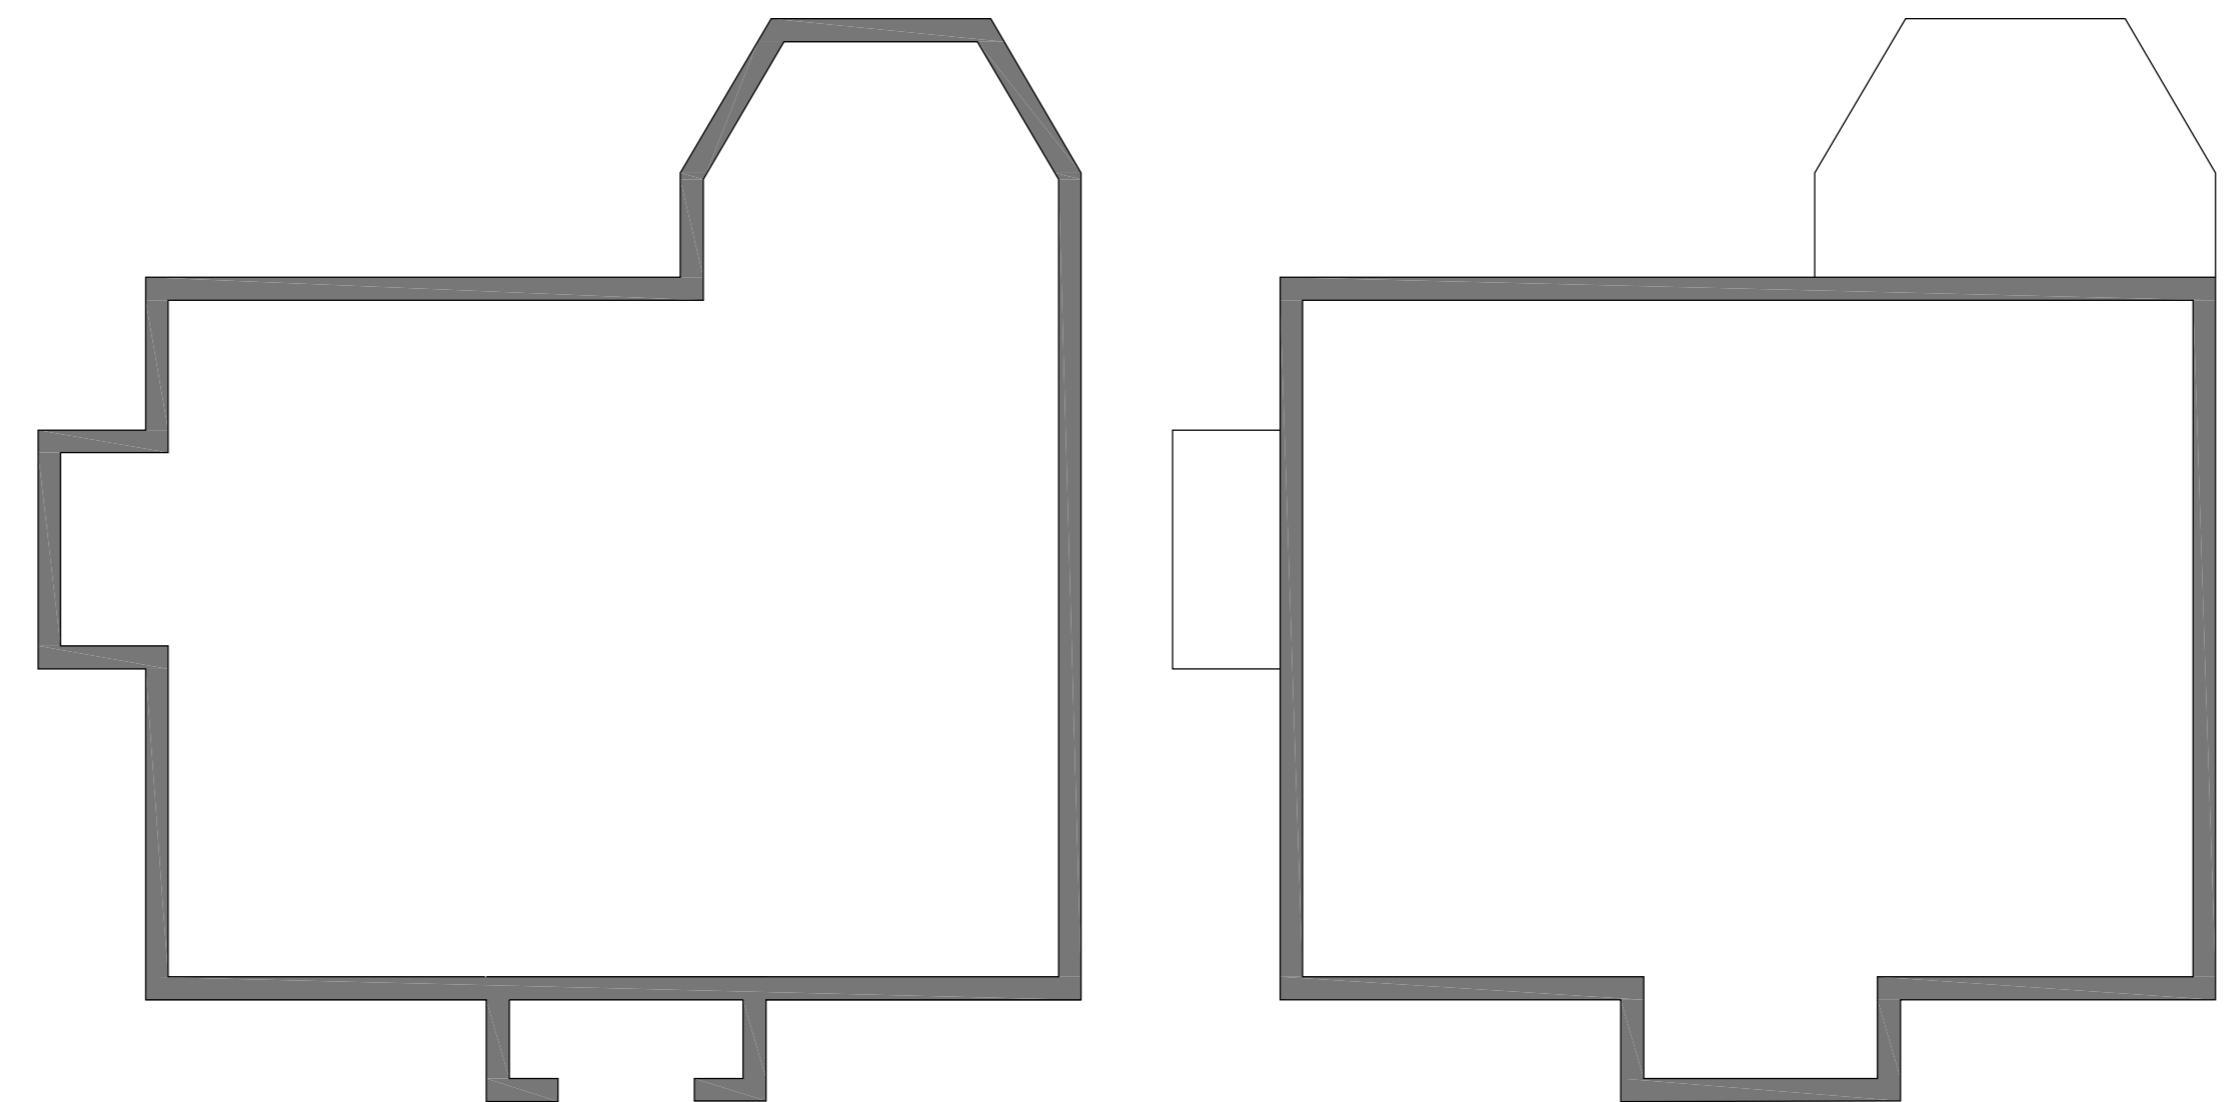

EXISTING GROUND FLOOR PLAN

EXISTING FIRST FLOOR PLAN

REV.	DESCRIPTION	DRAWN	DATE
REVISIONS			
Issued for			
PROPOSALS			
SITE ADDRESS			
<p>32 NORWICH ROAD NORTHWOOD LONDON HA6 1NB</p>			
CLIENT			
<p>MR AHMAD ISMAT</p>			
SCALE	SHEET SIZE	DRAWN	DATE
I-100	A2	JK	DEC 2022
DRAWING TITLE			
<p>EXISTING FLOOR PLANS</p>			
DRAWING NUMBER		REVISION	
<p>AAL-22-217-P06</p>			
 <p>AMASIA ARCHITECTS LTD</p>			
<p>ALBURY ESTATE LOWER BARN WESTON FARM ALBURY SURREY GU5 9BZ</p>			
<p>• T: 01483 205724 •</p>			
<p>www.amasiaarchitects.com enquiries@amasiaarchitects.com</p>			
<p>• Company Reg. No. 6809033 VAT Reg. No. 946319110</p>			