

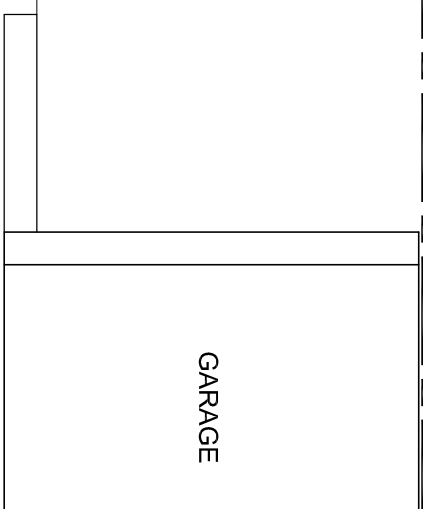
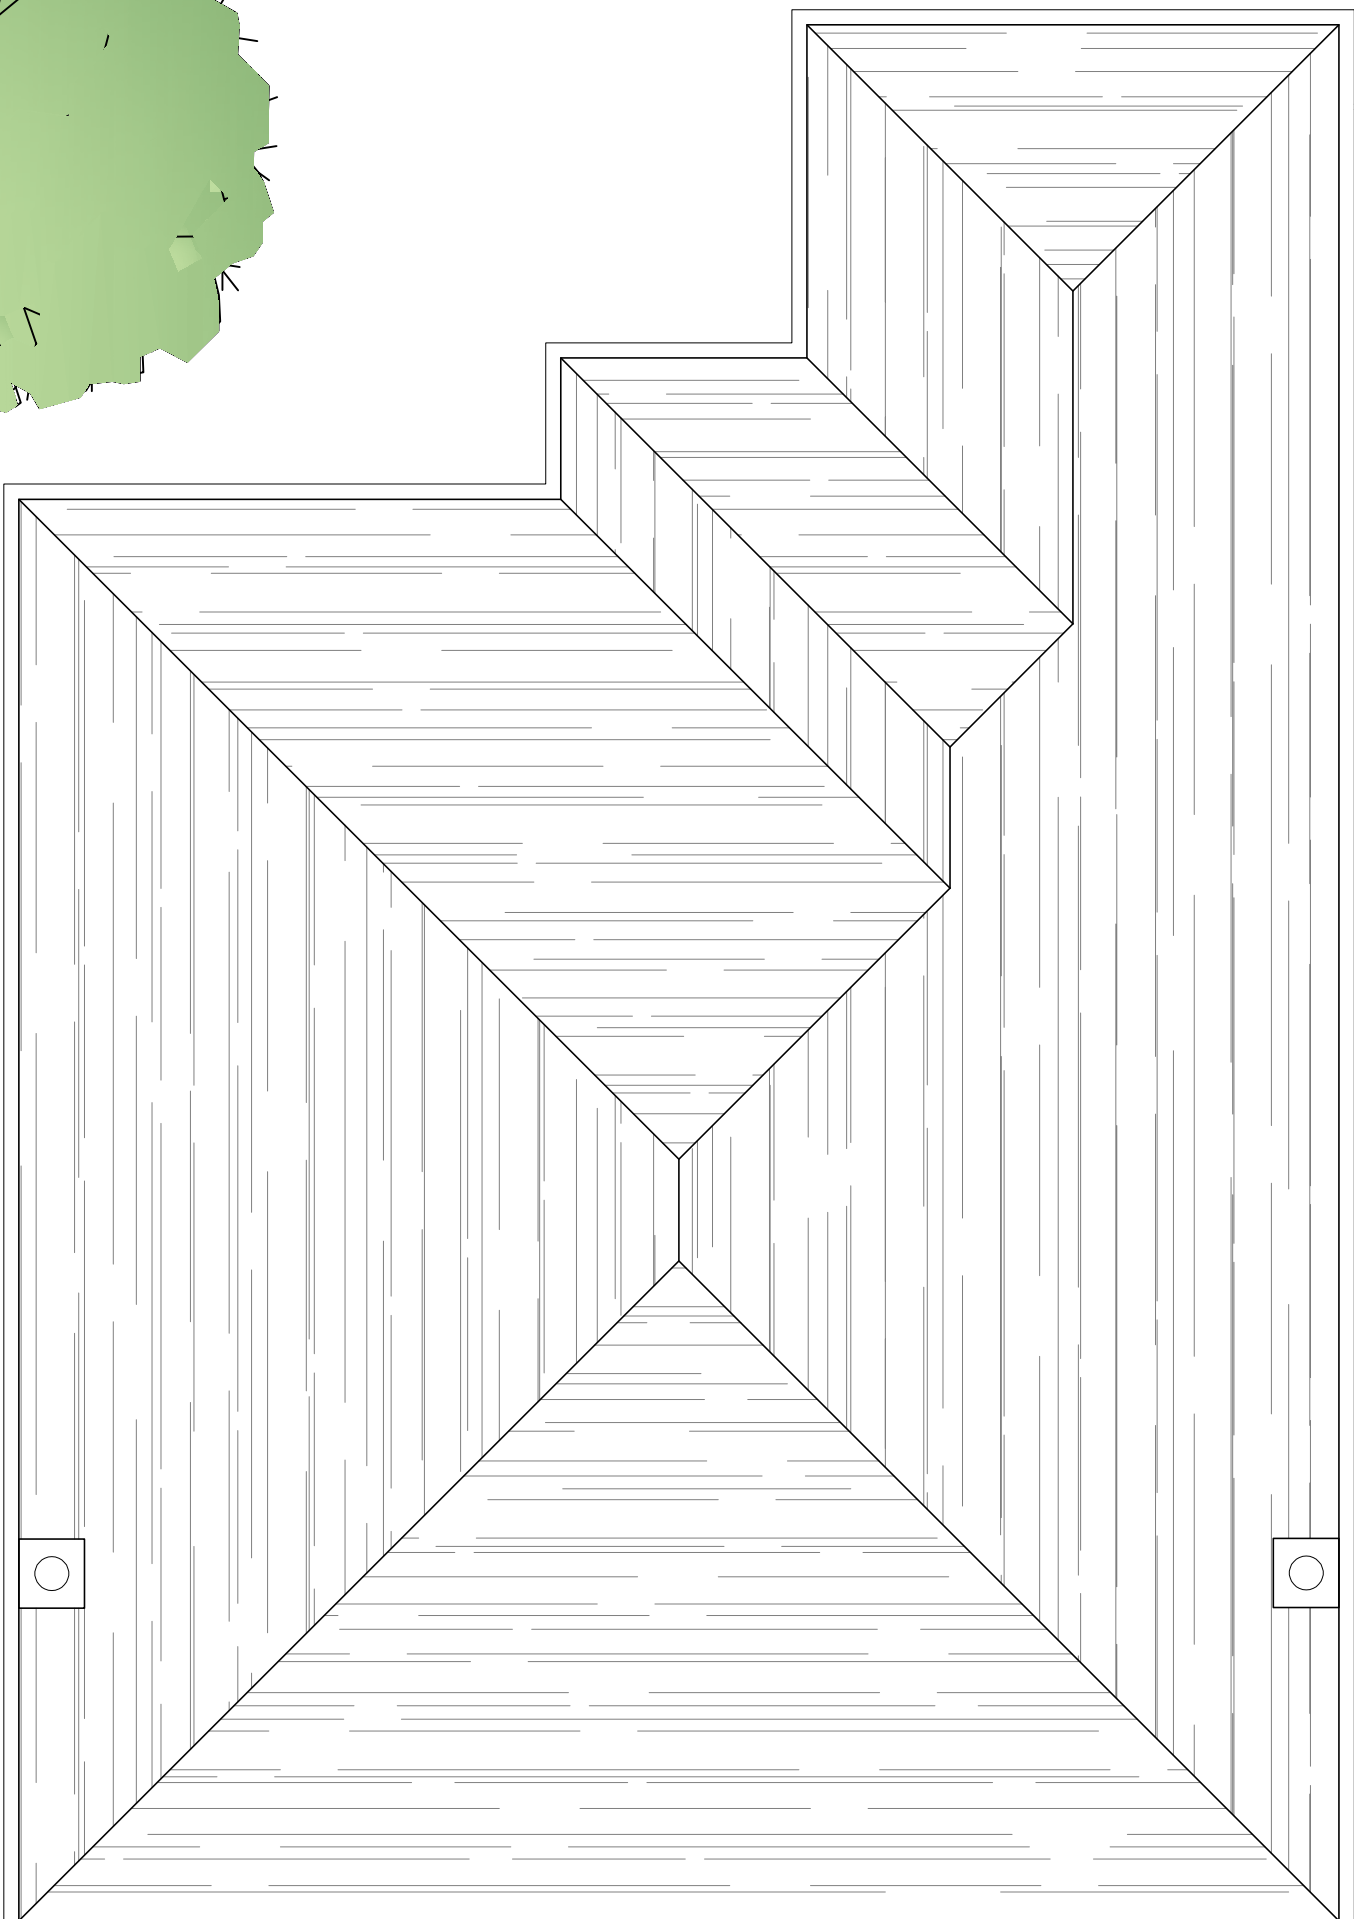



BOUNDARY LINE

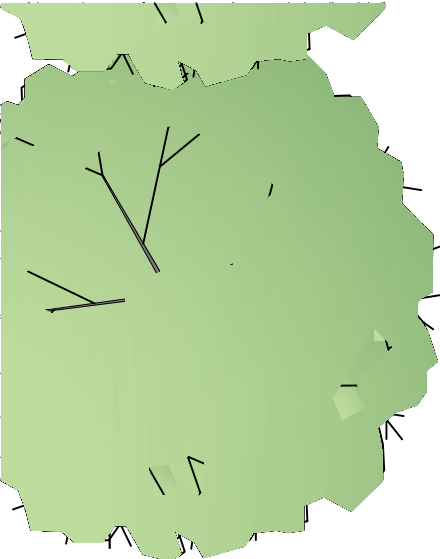

GARAGE

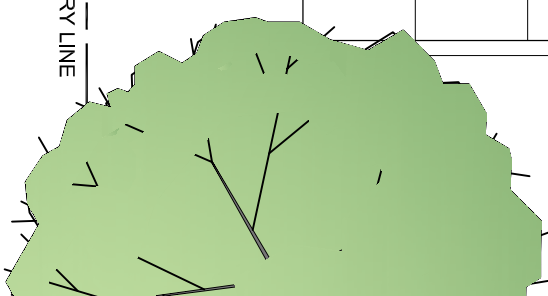

BOUNDARY LINE

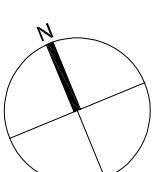

AMENDMENTS	DATE	REV.
------------	------	------

Dimensions, areas and levels where given are only approximate and subject to site survey. All dimensions are to be checked on site. Figured dimensions only are to be taken from the drawing. This drawing is to be read in conjunction with all relevant consultants and/or specialists drawings/documents and any discrepancies or variations are to be notified to the architect before affected work commences. This drawing is copyright and remains the property of the Architects.



bernard murray design
chartered architect

WWW.BMURRAYDESIGN.CO.UK
78 BRIDGE ROAD, UXBRIDGE, MIDDLESEX UB82QW
TEL: 07958 47714 EMAIL: BMURRAYDESIGN@YAHOO.CO.UK

PROJECT
10 WOODSTOCK DRIVE
ICKENHAM
UB10 8EE

CLIENT
JERRY FAHY

DRAWING
EXISTING ROOF PLAN

SCALE	1:50 @ A3	DRAWING NUMBER	R
DATE	DEC 2022	1182-3	
DRAWN	BM		