



PROPOSED MATERIALS
 ROOF: BROWN PLAIN TILES TO
 MATCH
 WALLS: RED FACING BRICK TO
 MATCH

NORTH ELEVATION

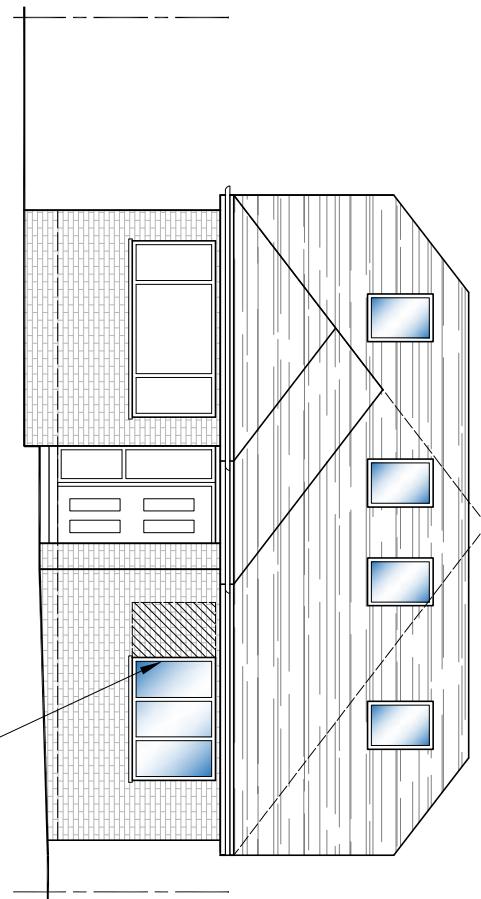


EXISTING WINDOW TO
 BE REDUCED IN SIZE

WEST ELEVATION

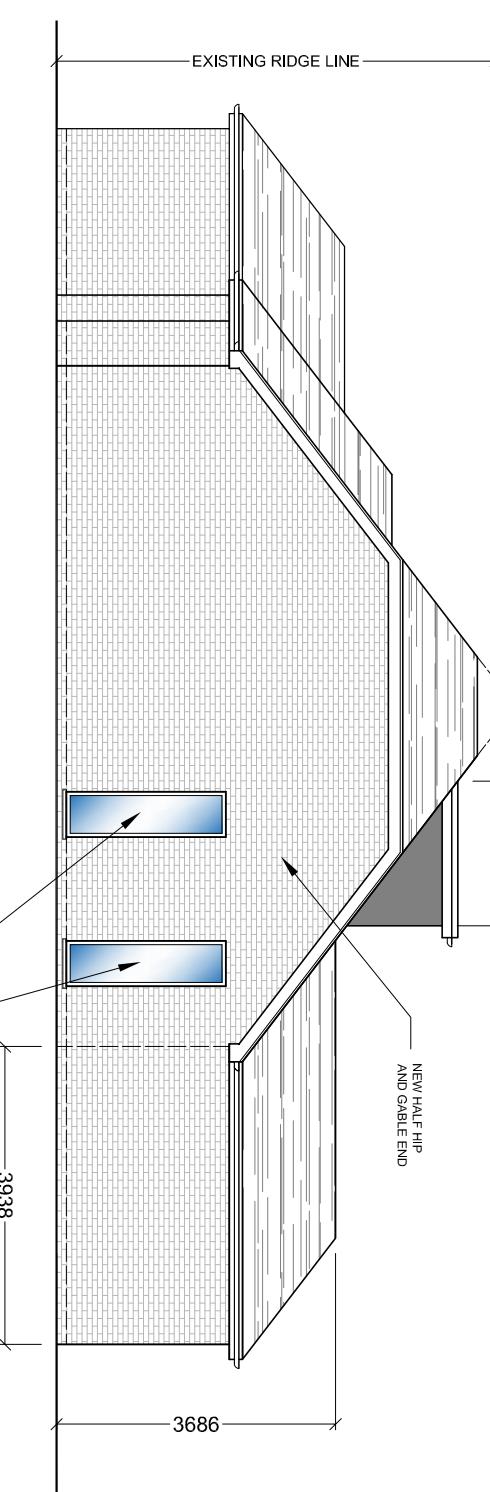


NEW OBSCURED NON
 OPENABLE WINDOWS

SOUTH ELEVATION

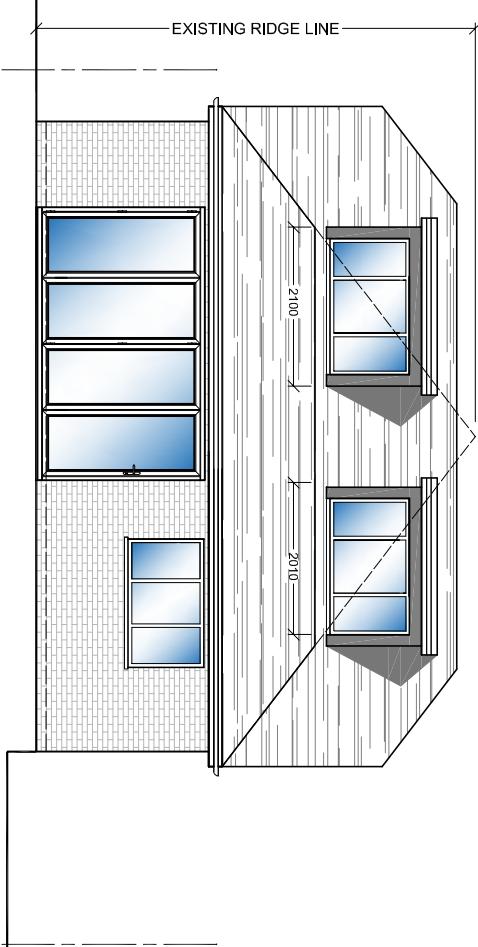

EXISTING RIDGE LINE

EAST ELEVATION

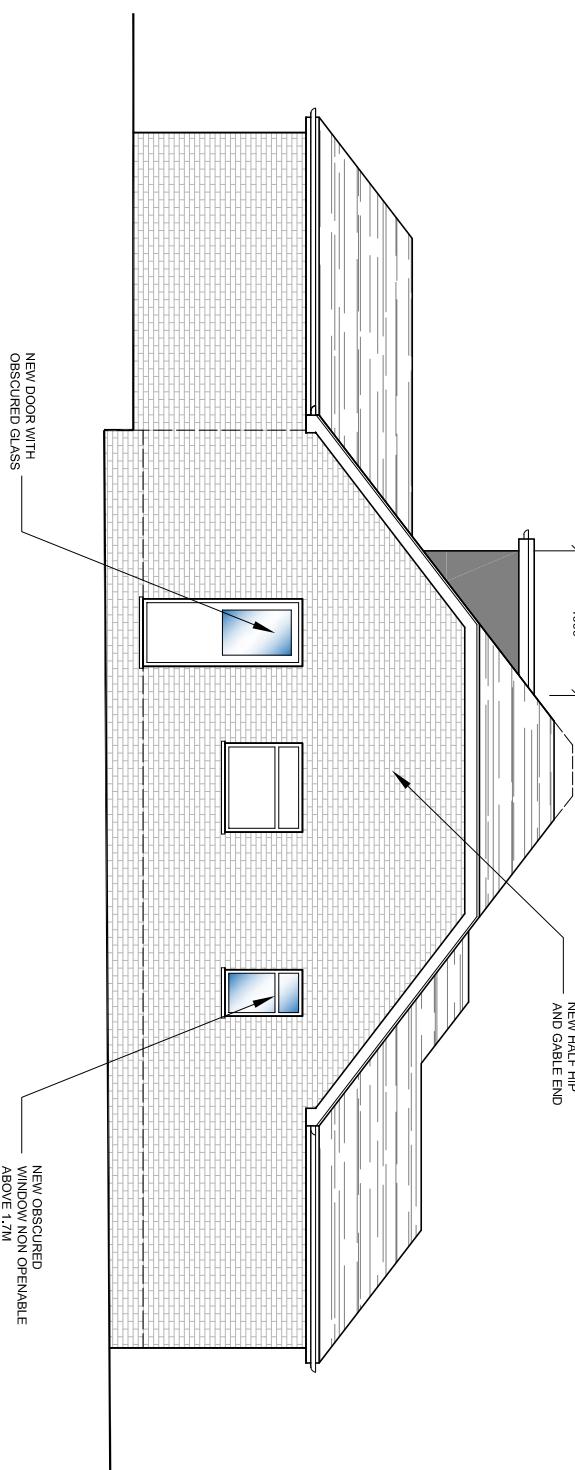

NEW DOOR WITH
 OBSCURED GLASS

NEW WINDOW NON OPENABLE
 ABOVE 1.7M

0 0.5 1 Metres 3 4
 Scale 1:100



bernard murray design
 chartered architect
www.bmurraydesign.co.uk

13 MERRYFIELDS, UXBRIDGE, MIDDLESEX UB8 2BT
 TEL: 07988 471714 EMAIL: BMURRAYDESIGN@YAHOO.CO.UK

PROJECT
 10 WOODSTOCK DRIVE
 ICKENHAM
 UB10 8EE

CLIENT
 JERRY FAHY

DRAWING
 PROPOSED ELEVATIONS

SCALE	1:100 @ A3	DRAWING NUMBER	REV.
DATE	DEC 2022	1182-7 B	
DRAWN	BM		