







DRAWING, CONSTRUCTION AND MATERIAL NOTES :


1. THE COPYRIGHT OF THIS DRAWING IS VESTED IN CRESTBOURNE HOMES AND IT MAY NOT BE REPRODUCED IN WHOLE OR PART OR USED FOR THE MANUFACTURE OF ANY ARTICLE WITHOUT THE EXPRESS PERMISSION OF THE COPYRIGHT HOLDERS.
2. BE CERTAIN TO WORK TO FIGURED DIMENSIONS ONLY.
3. THIS DRAWING IS TO BE READ IN CONJUNCTION WITH ALL RELEVANT STRUCTURAL ENGINEERS, SERVICE ENGINEERS AND CRESTBOURNE HOMES DRAWINGS AND SPECIFICATIONS.
4. IF YOU ARE NOT CERTAIN OF ANYTHING INDICATED ON THE DRAWINGS ASK!

DRAWING KEY & SYMBOLS


-  site boundary line
-  existing buildings and structures
-  proposed outline and extent of development

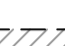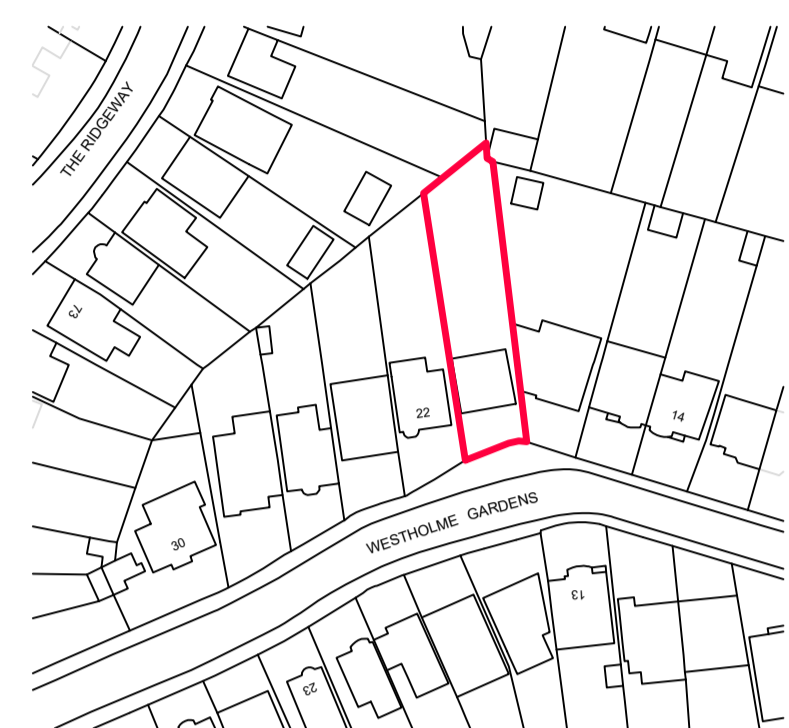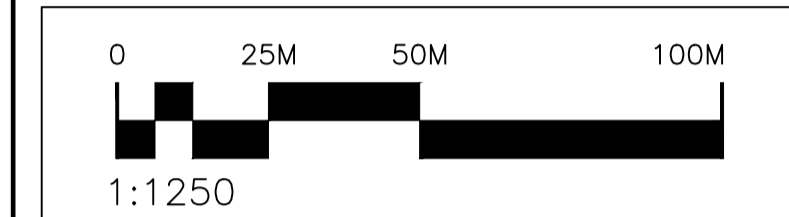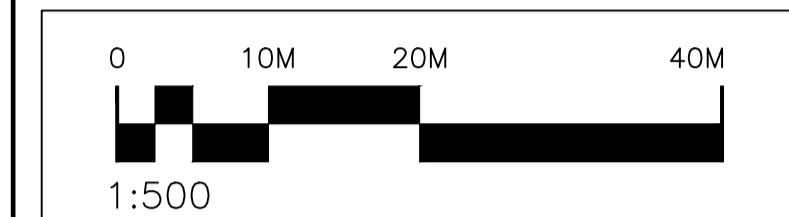

EXISTING LOCATION PLAN
Scale 1:1250

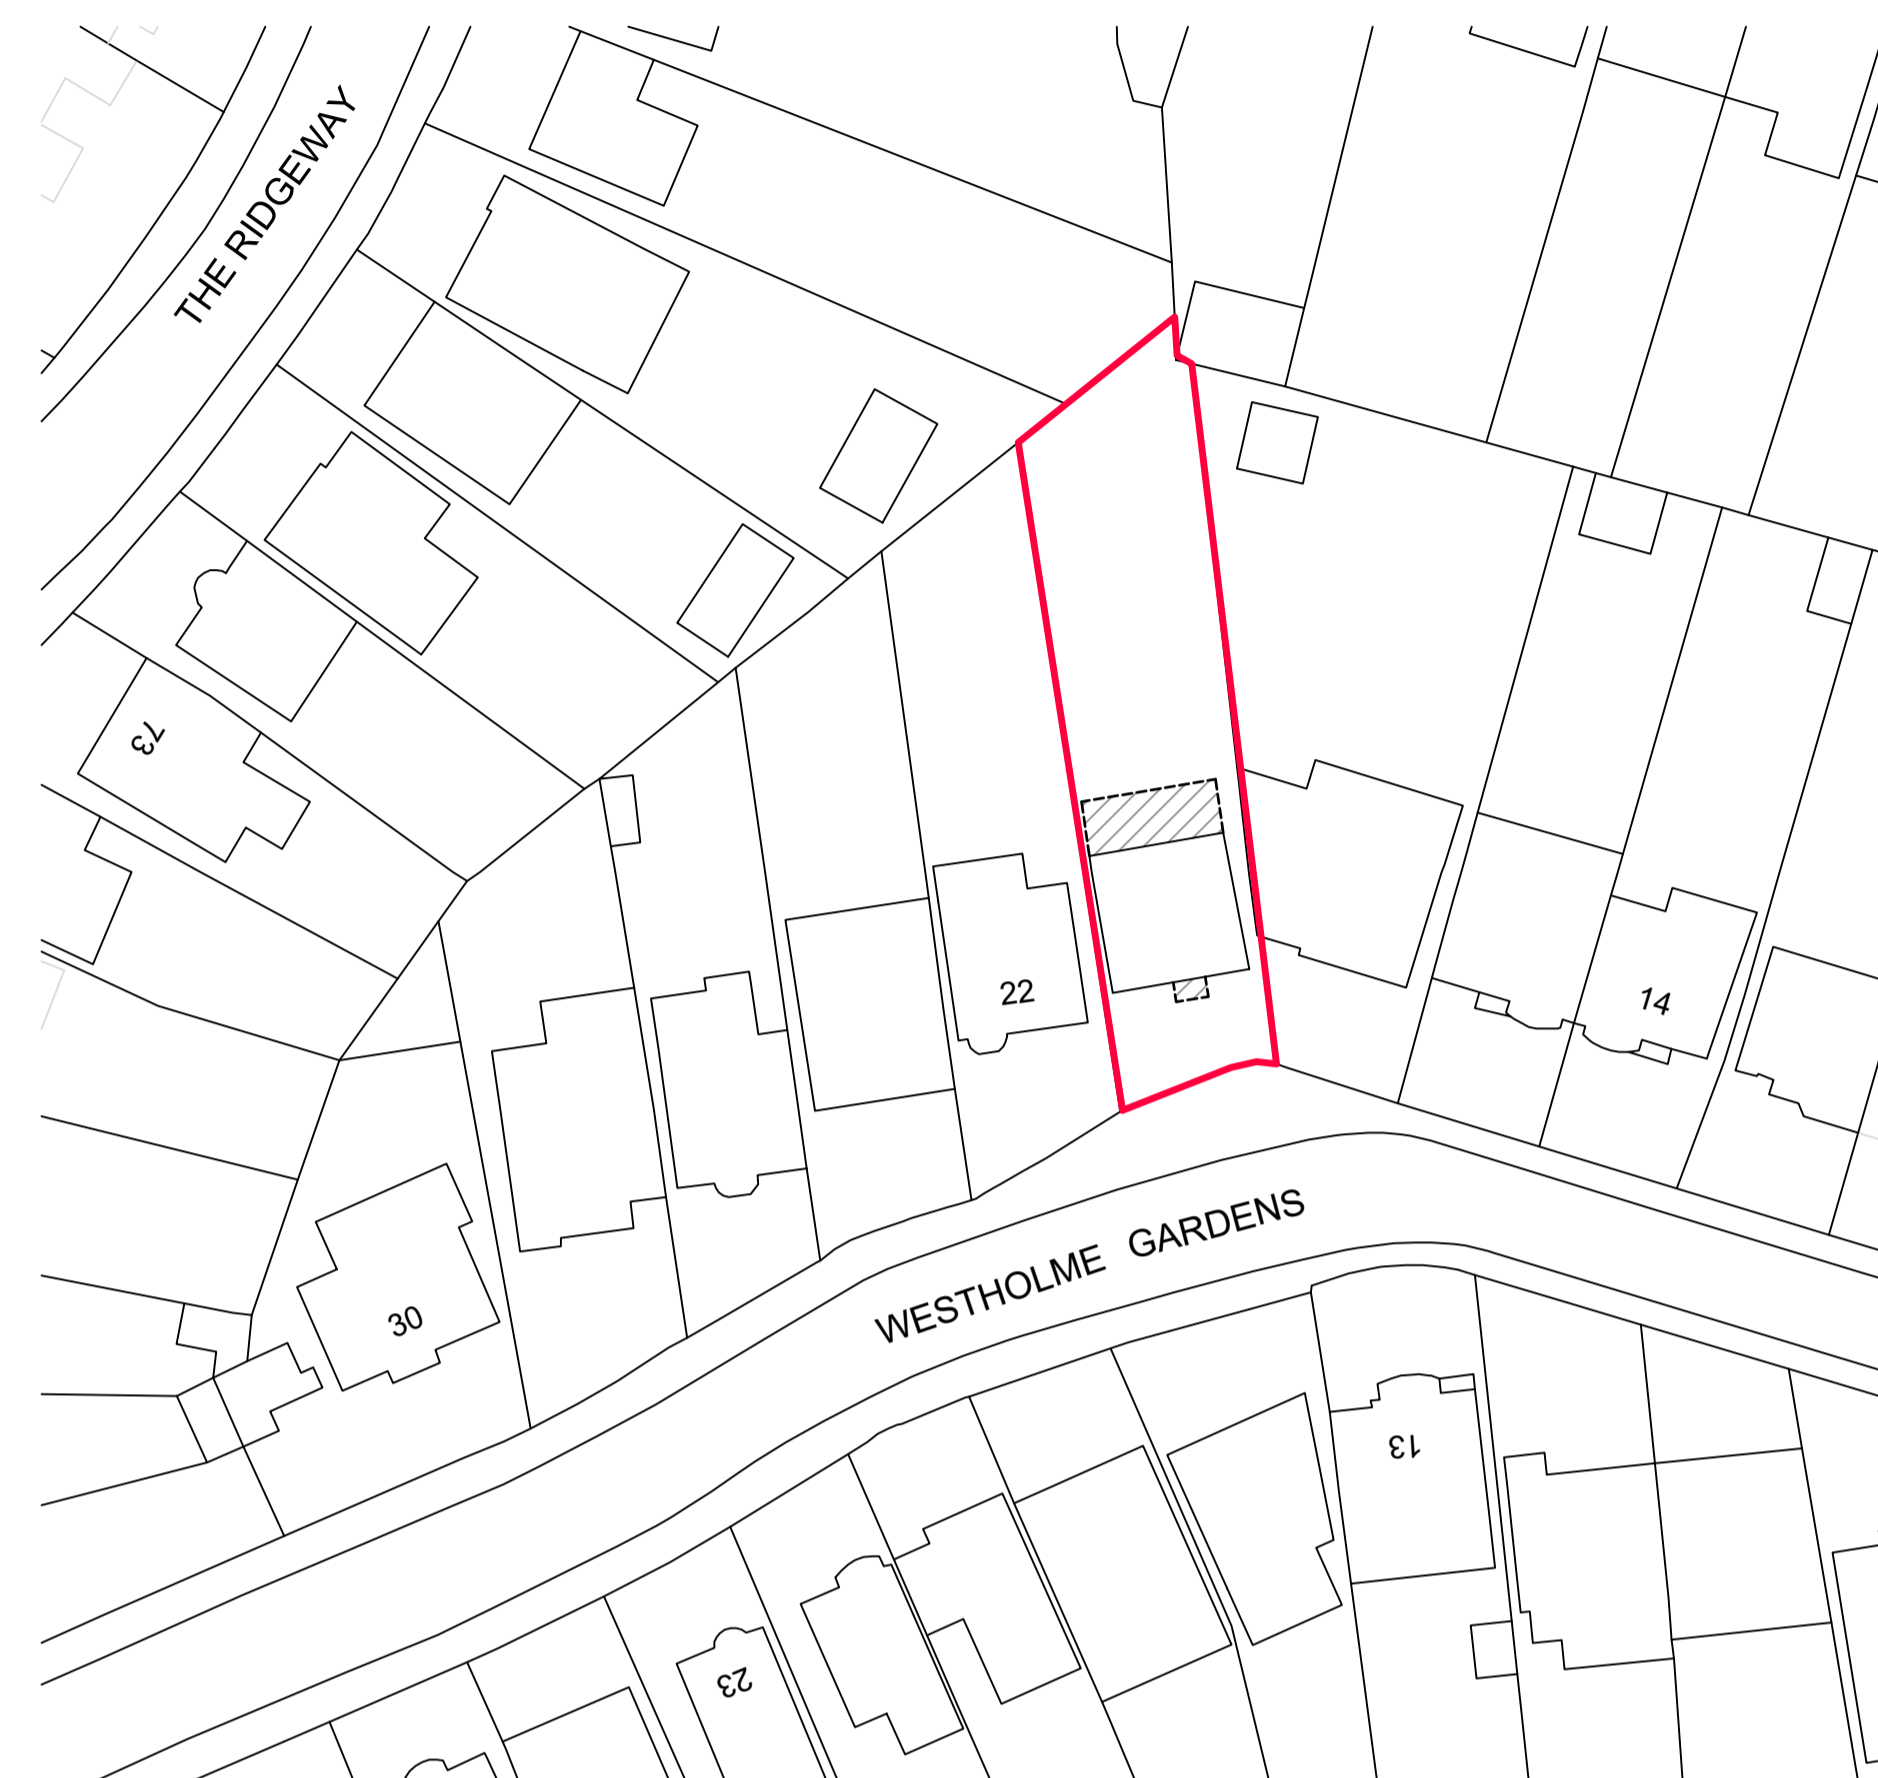

PROPOSED BLOCK PLAN
Scale 1:500

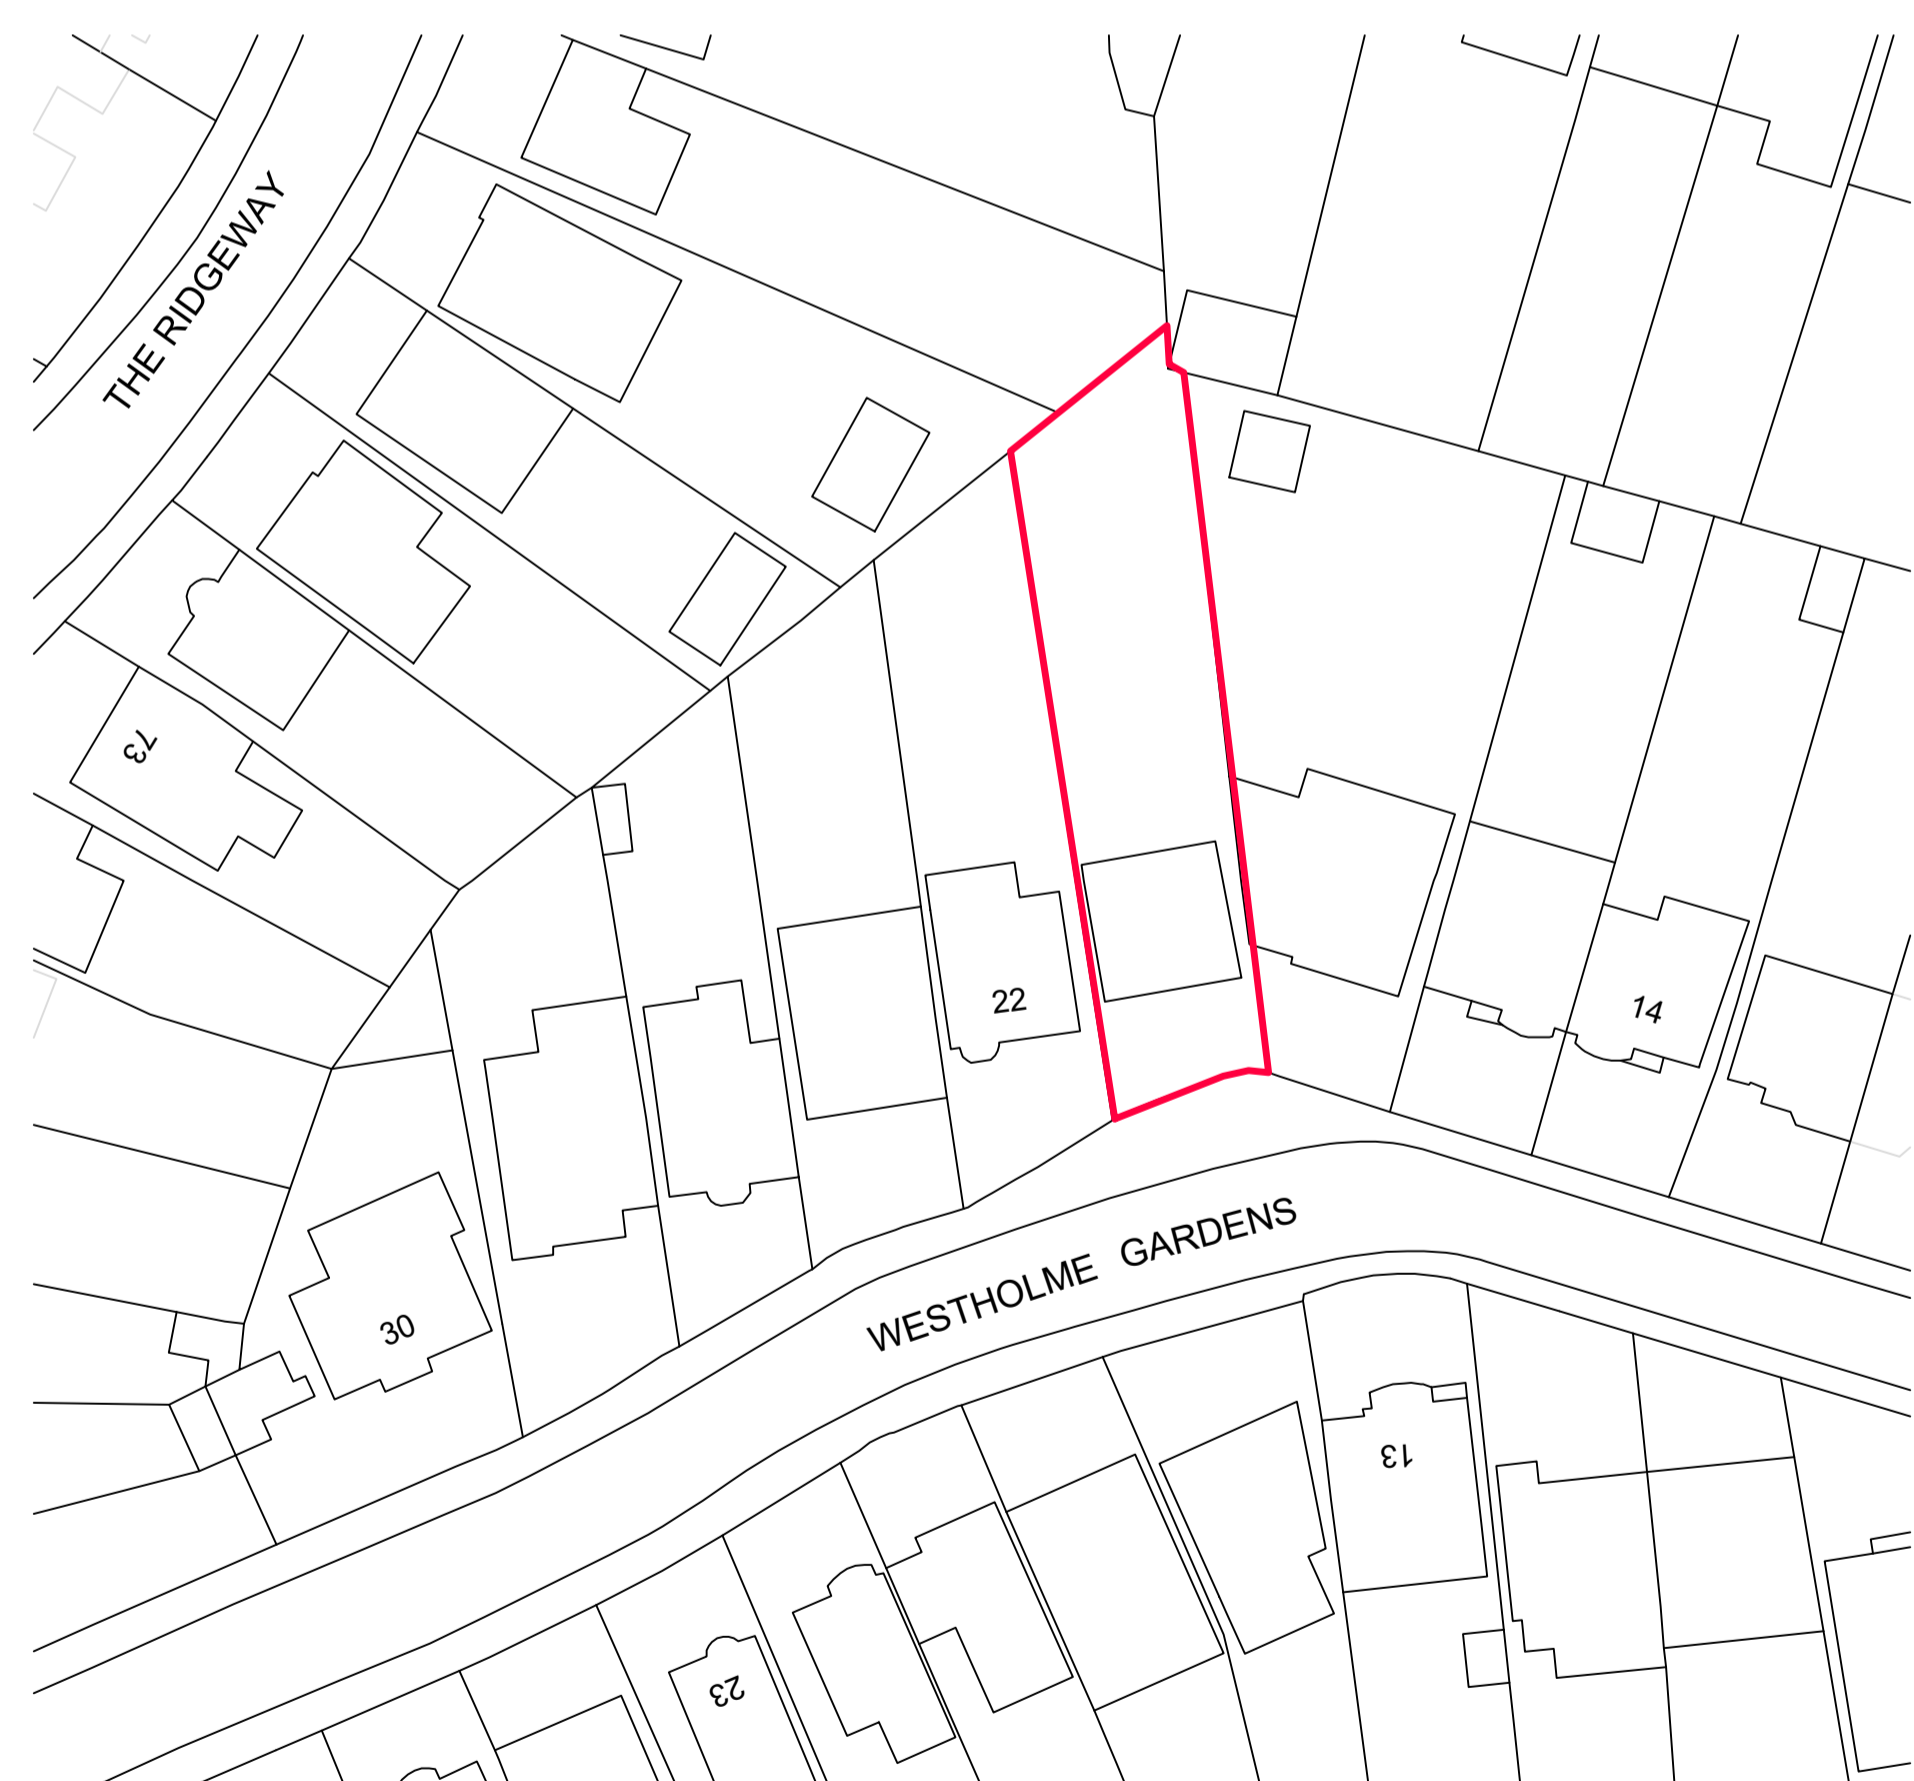

EXISTING BLOCK PLAN
Scale 1:500

REV:	DESCRIPTION:	BY:	DATE:
STATUS: PLANNING APPLICATION			

PRINGLE.DESIGN

est. 2015 UK / SE

32 The Drive
Wallington
Surrey
SM6 9LX
Pringledesign@Outlook.com
0208 432 2864


CLIENT:
ALI KARWAN

SITE: 20 Westholme Gardens
Ruislip
HA4 8QJ

TITLE: **LOCATION MAP**

SCALE AT A1: 1:100	DATE: 14.10.25	DRAWN:	CHECKED:
PROJECT NO: PD-0490	DRAWING NO: A1-00	REVISION:	1

ADJACENT
PROPERTY 22

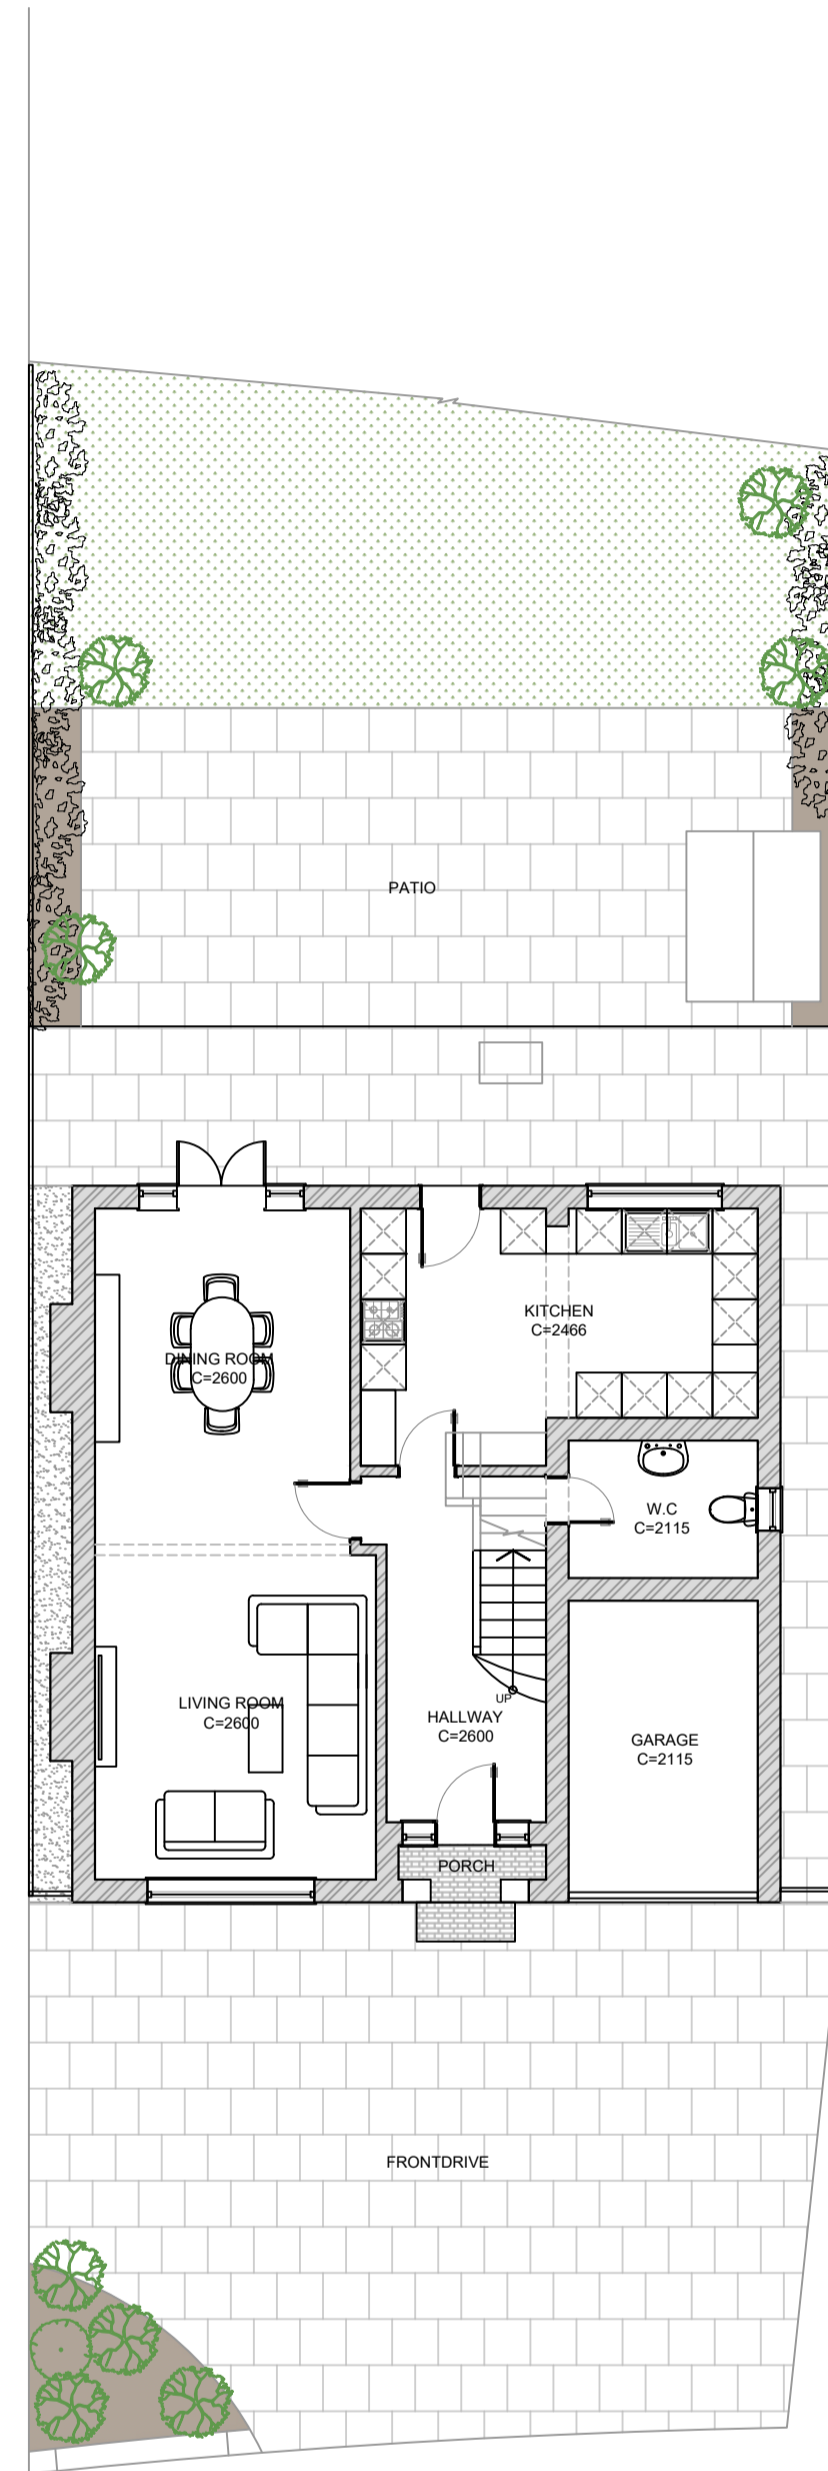







WESTHOLME GARDENS

ADJACENT
PROPERTY

DRAWING, CONSTRUCTION AND MATERIAL NOTES :

1. THE COPYRIGHT OF THIS DRAWING IS VESTED IN CRESTBOURNE HOMES AND IT MAY NOT BE REPRODUCED IN WHOLE OR PART OR USED FOR THE MANUFACTURE OF ANY ARTICLE WITHOUT THE EXPRESS PERMISSION OF THE COPYRIGHT HOLDERS.
2. BE CERTAIN TO WORK TO FIGURED DIMENSIONS ONLY.
3. THIS DRAWING IS TO BE READ IN CONJUNCTION WITH ALL RELEVANT STRUCTURAL ENGINEERS, SERVICE ENGINEERS AND CRESTBOURNE HOMES DRAWINGS AND SPECIFICATIONS.
4. IF YOU ARE NOT CERTAIN OF ANYTHING INDICATED ON THE DRAWINGS ASK!

DRAWING KEY & SYMBOLS

-  existing wall / structure (tbc if structural by engineer)
-  proposed structural wall (tbc if structural by engineer)
-  proposed partition (tbc if structural by engineer)
-  existing foul water drainage run (tbc)
-  proposed structural beam (tbc by the engineer)
-  direction of staircase (arrow in upwards direction)

ABBREVIATIONS

- cbd cupbaard
- ic inspection chamber
- rwp rain water pipe
- syp soil vent pipe
- rl roof light / window

SCALE BAR 1:100



REV:	DESCRIPTION:	BY:	DATE:
STATUS: P L A N N I N G A P P L I C A T I O N			

PRINGLE.DESIGN


est. 2015 UK / SE
 32 The Drive
 Wallington
 Surrey
 SM6 9LX
 Pringledesign@Outlook.com
 0208 432 2864

CLIENT:
 ALI KARWAN


SITE: 20 Westholme Gardens
 Ruislip
 HA4 8QJ

TITLE: EXISTING PLANS
 (Sheet 1 of 2)

SCALE AT A1: 1:100	DATE: 14.10.25	DRAWN:	CHECKED:
PROJECT NO: PD-0490	DRAWING NO: A1-01	REVISION:	A. '

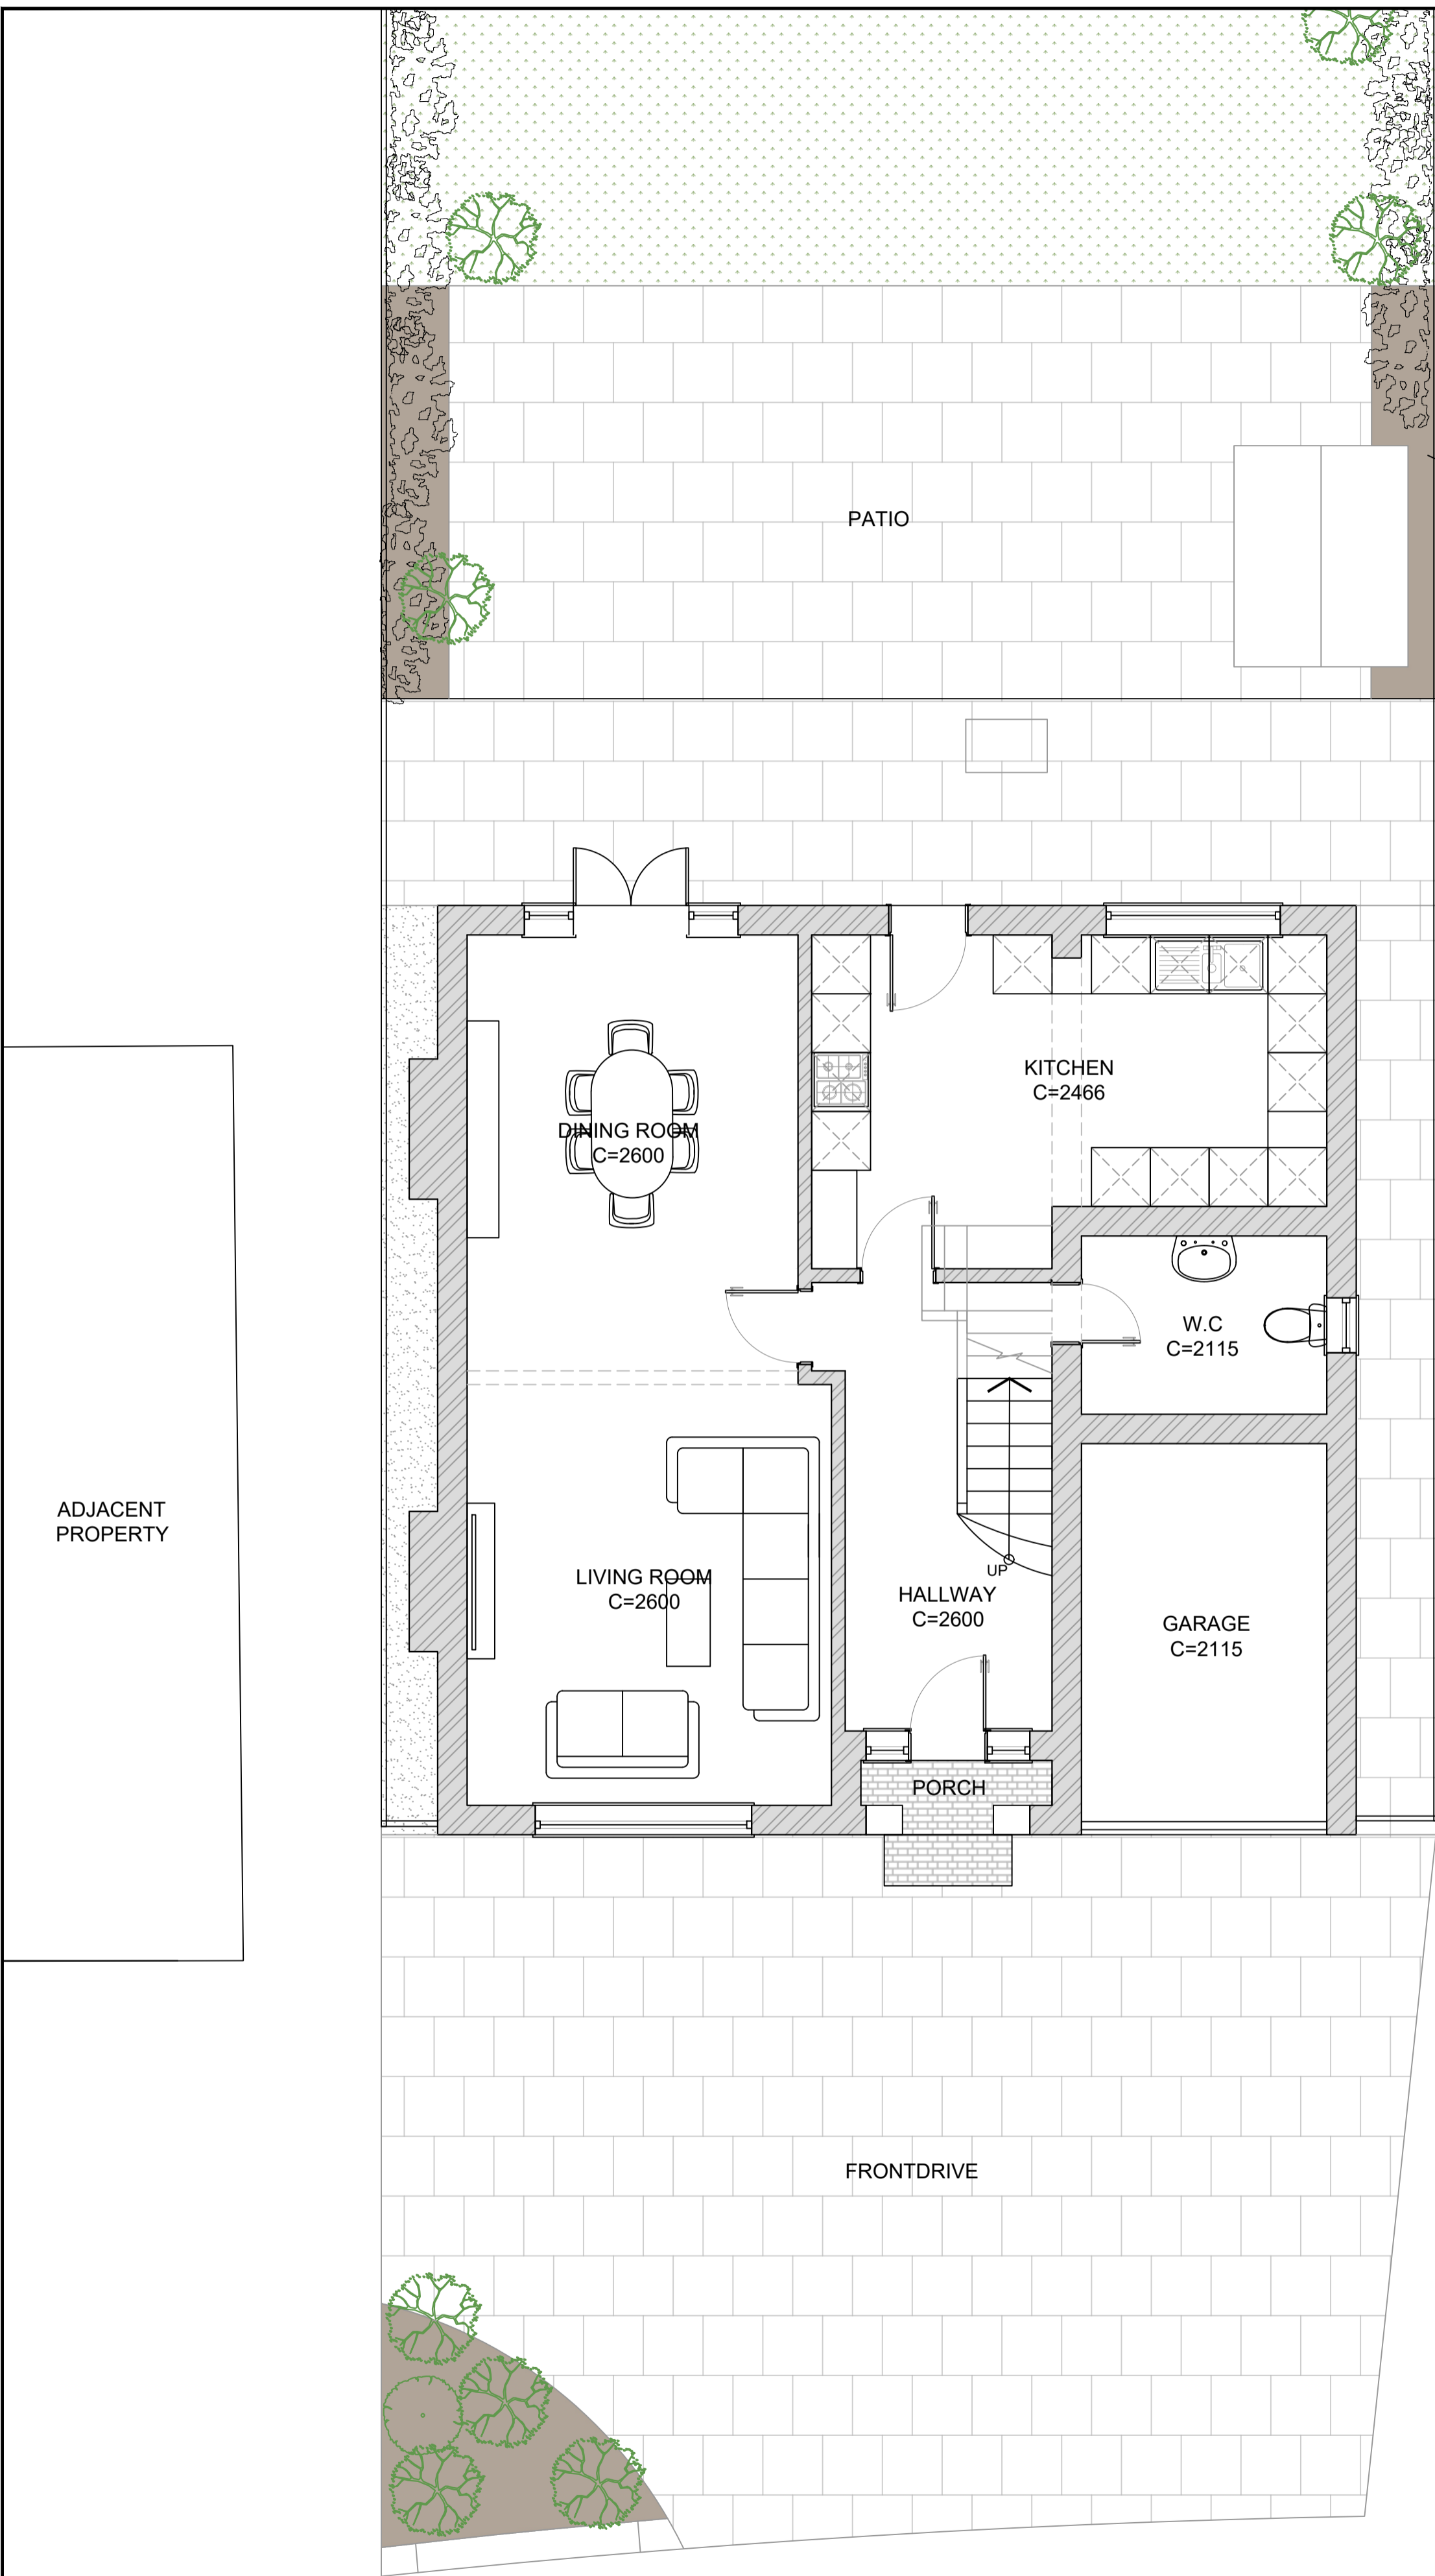

GROUND FLOOR PLAN

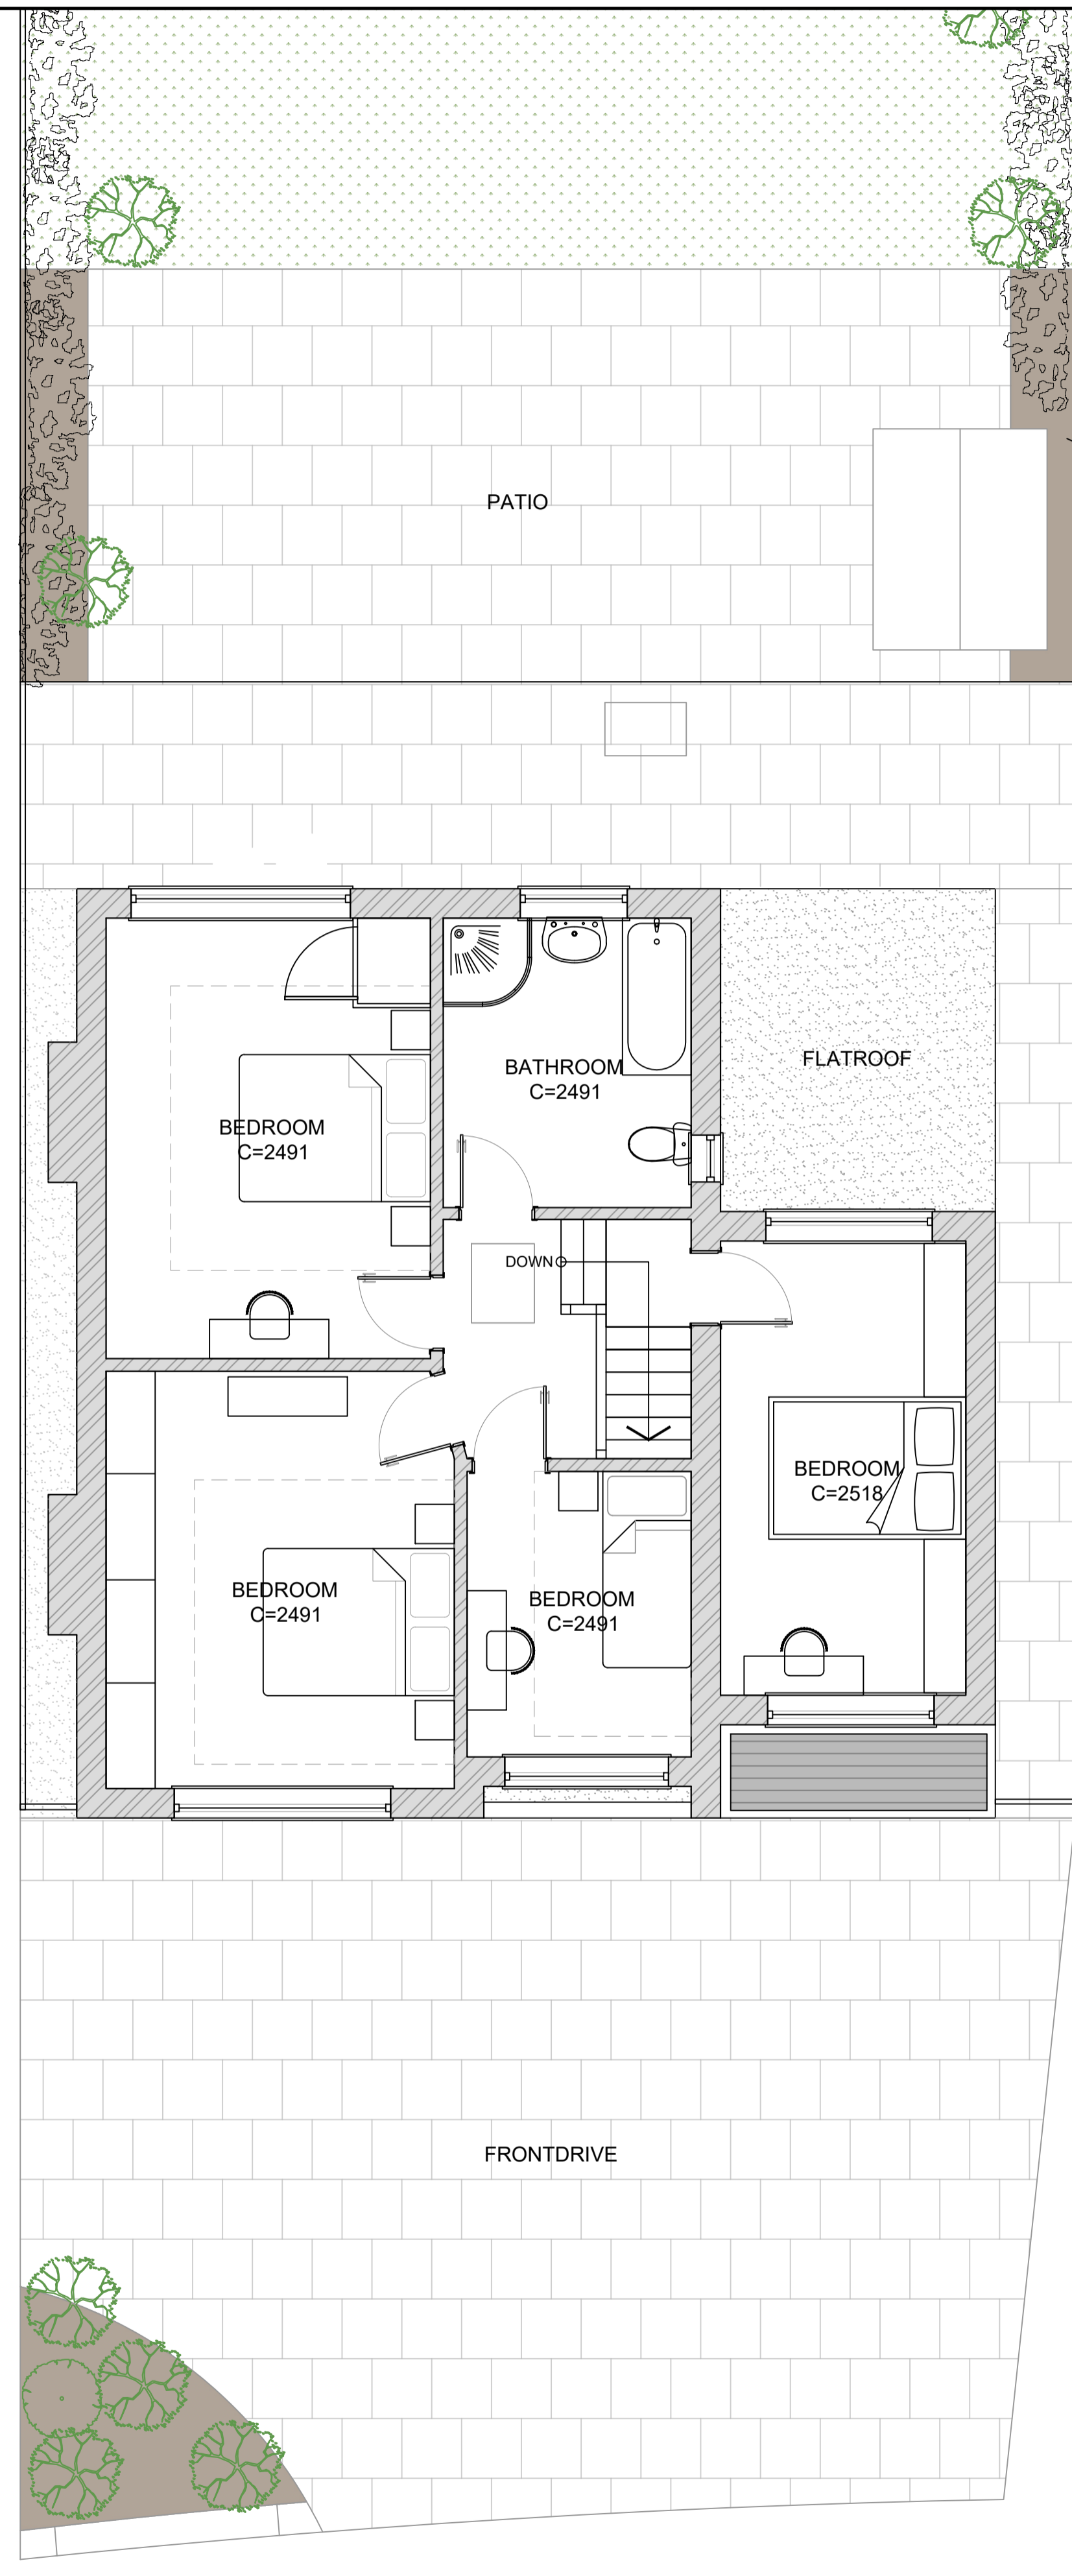

FIRST FLOOR PLAN

DRAWING, CONSTRUCTION AND MATERIAL NOTES :

1. THE COPYRIGHT OF THIS DRAWING IS VESTED IN CRESTBOURNE HOMES AND IT MAY NOT BE REPRODUCED IN WHOLE OR PART OR USED FOR THE MANUFACTURE OF ANY ARTICLE WITHOUT THE EXPRESS PERMISSION OF THE COPYRIGHT HOLDERS.
2. BE CERTAIN TO WORK TO FIGURED DIMENSIONS ONLY.
3. THIS DRAWING IS TO BE READ IN CONJUNCTION WITH ALL RELEVANT STRUCTURAL ENGINEERS, SERVICE ENGINEERS AND CRESTBOURNE HOMES DRAWINGS AND SPECIFICATIONS.
4. IF YOU ARE NOT CERTAIN OF ANYTHING INDICATED ON THE DRAWINGS ASK!

DRAWING KEY & SYMBOLS

- existing wall / structure (tbc if structural by engineer)
- proposed structural wall (tbc if structural by engineer)
- proposed partition (tbc if structural by engineer)
- existing foul water drainage run (tbc)
- proposed structural beam (tbc by the engineer)
- direction of staircase (arrow in upwards direction)

ABBREVIATIONS

- cbd cupboard
- ic inspection chamber
- rwp rain water pipe
- svp soil vent pipe
- rl roof light / window

SCALE BAR 1:50



REV:	DESCRIPTION:	BY:	DATE:

STATUS:
PLANNING APPLICATION

PRINGLE.DESIGN

est. 2015 UK / SE


32 The Drive
Wallington
Surrey
SM6 9LX
Pringledesign@Outlook.com
0208 432 2864

CLIENT:
ALI KARWAN

SITE:
20 Westholme Gardens
Ruislip
HA4 8QJ

TITLE:
EXISTING PLANS
(Sheet 1 of 2)

SCALE: AT A1: 1:50	DATE: 14.10.25	DRAWN:	CHECKED:
PROJECT NO: PD-0490	DRAWING NO: A1-02	REVISION:	A. '

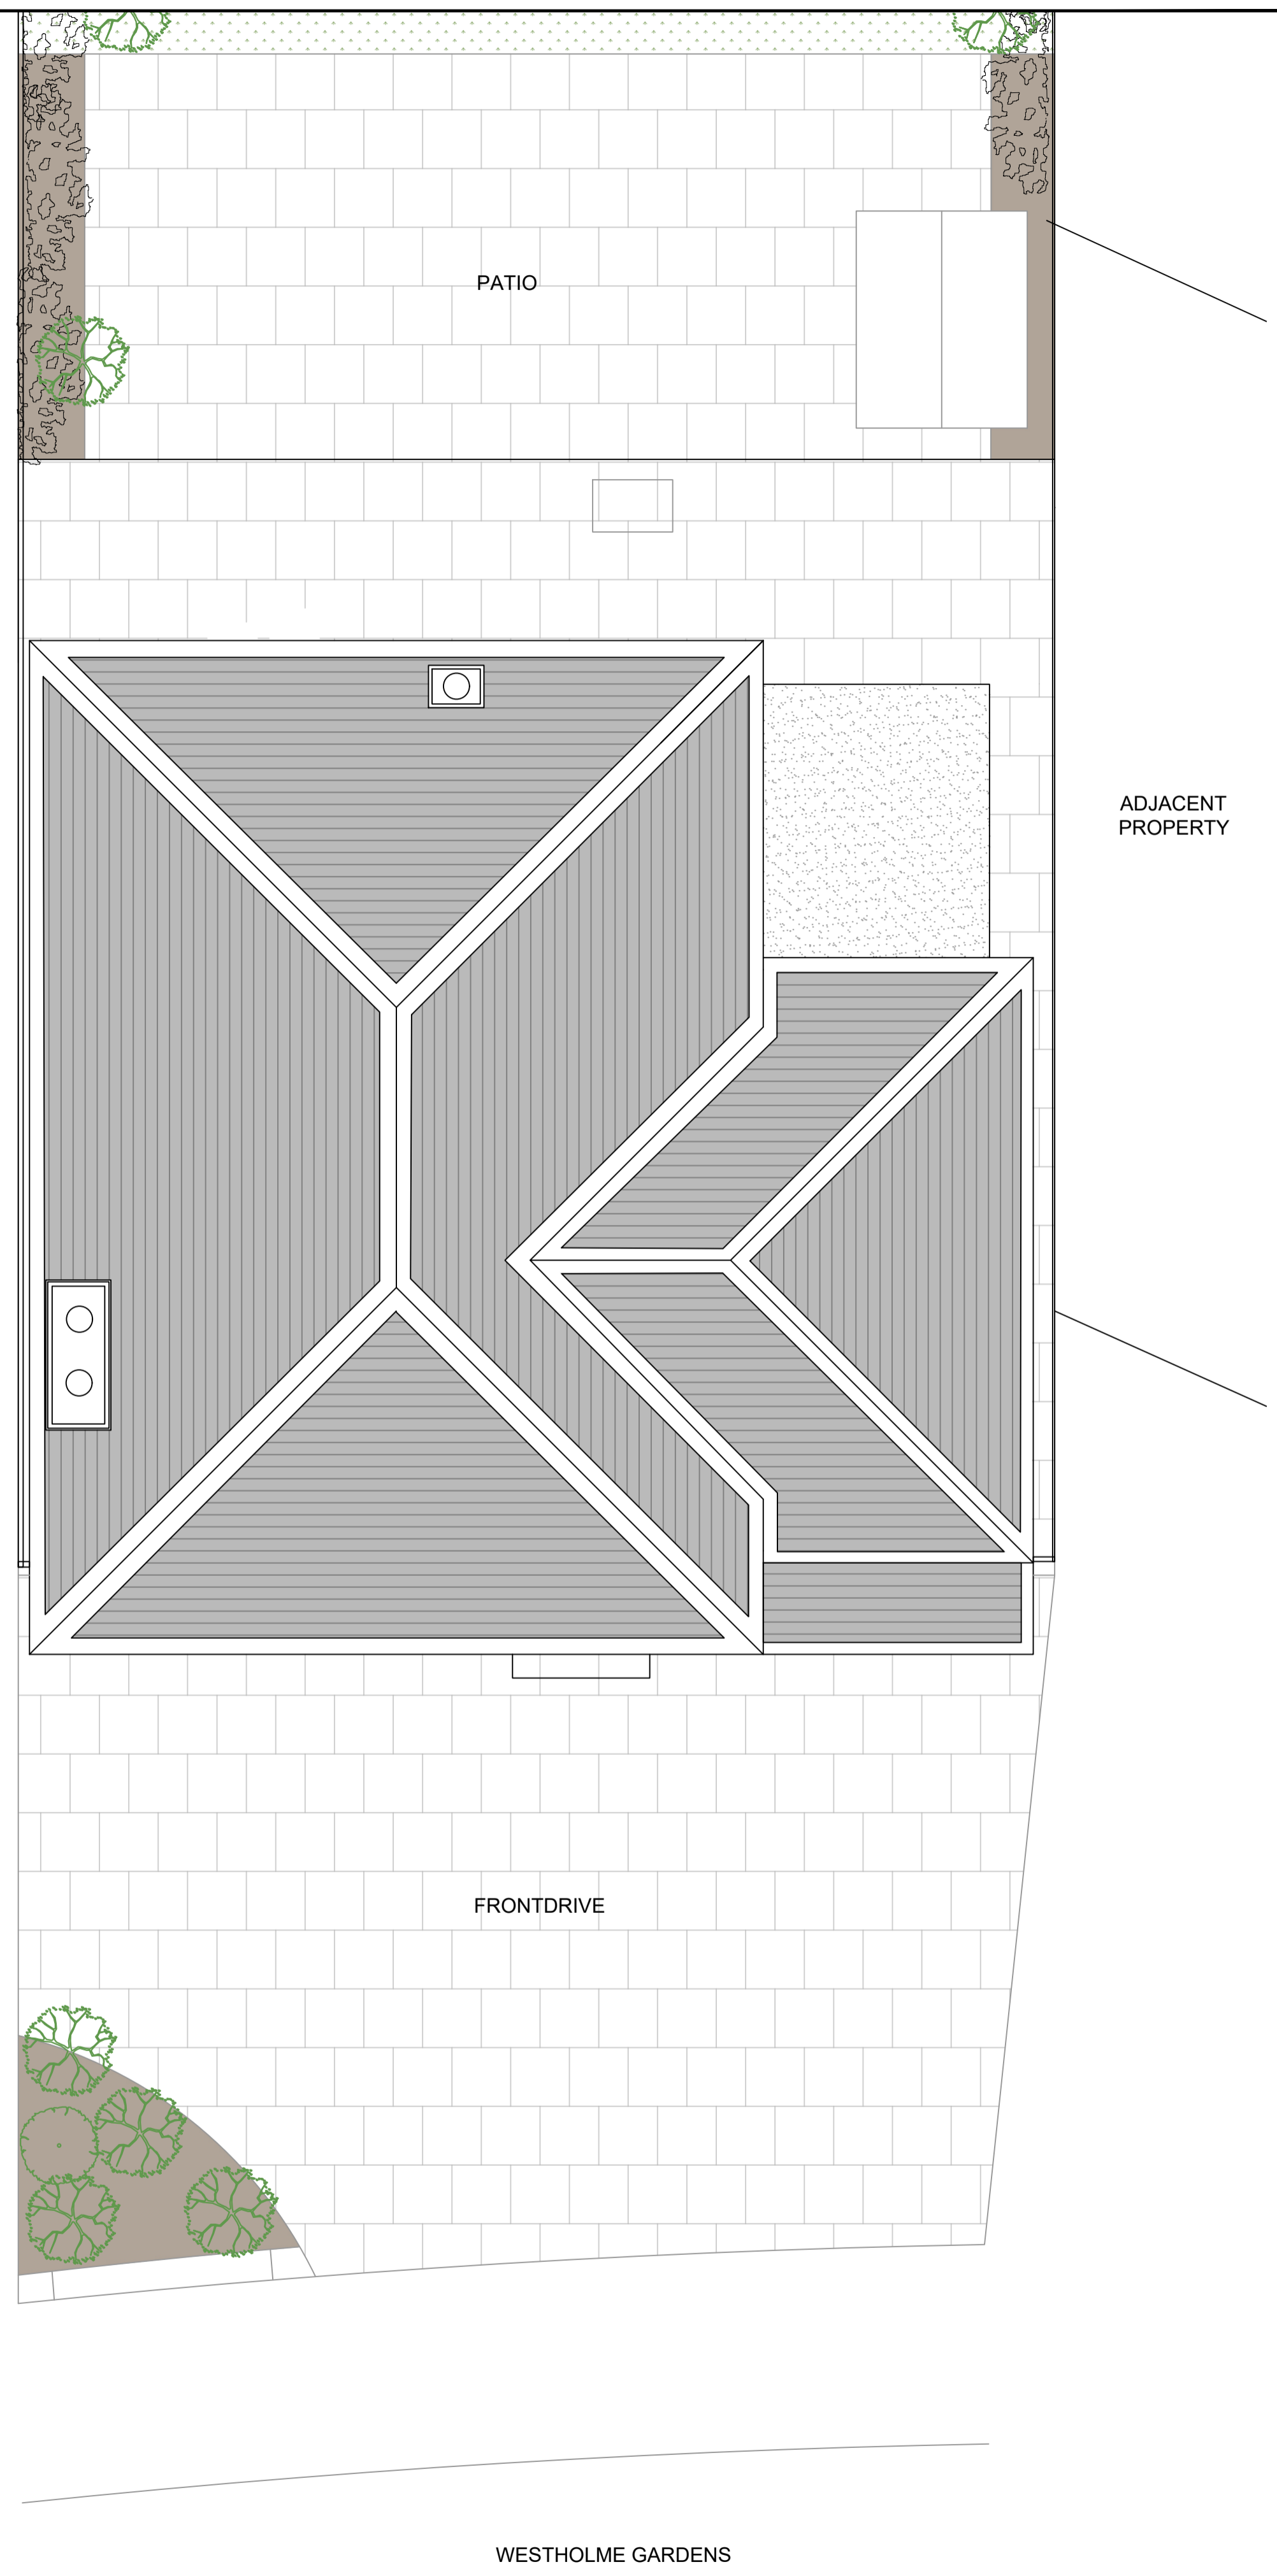




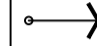


ROOF PLAN

DRAWING, CONSTRUCTION AND MATERIAL NOTES :

1. THE COPYRIGHT OF THIS DRAWING IS VESTED IN CRESTBOURNE HOMES AND IT MAY NOT BE REPRODUCED IN WHOLE OR PART OR USED FOR THE MANUFACTURE OF ANY ARTICLE WITHOUT THE EXPRESS PERMISSION OF THE COPYRIGHT HOLDERS.
2. BE CERTAIN TO WORK TO FIGURED DIMENSIONS ONLY.
3. THIS DRAWING IS TO BE READ IN CONJUNCTION WITH ALL RELEVANT STRUCTURAL ENGINEERS, SERVICE ENGINEERS AND CRESTBOURNE HOMES DRAWINGS AND SPECIFICATIONS.
4. IF YOU ARE NOT CERTAIN OF ANYTHING INDICATED ON THE DRAWINGS ASK!


DRAWING KEY & SYMBOLS

-  existing wall / structure (tbc if structural by engineer)
-  proposed structural wall (tbc if structural by engineer)
-  proposed partition (tbc if structural by engineer)
-  existing foul water drainage run (tbc)
-  proposed structural beam (tbc by the engineer)
-  direction of staircase (arrow in upwards direction)

ABBREVIATIONS

- cbd cupbaord
- ic inspection chamber
- rwp rain water pipe
- syp soil vent pipe
- rl roof light / window

SCALE BAR 1:50

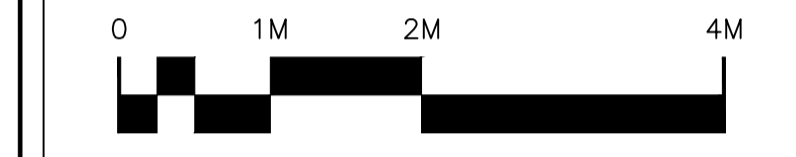

REV:	DESCRIPTION:	BY:	DATE:
STATUS: PLANNING APPLICATION			

PRINGLE.DESIGN
 est. 2015 UK / SE
 32 The Drive
 Wallington
 Surrey
 SM6 9LX
 Pringledesign@Outlook.com
 0208 432 2864

CLIENT:
 ALI KARWAN

SITE: 20 Westholme Gardens
 Ruislip
 HA4 8QJ
 TITLE: EXISTING PLANS
 (Sheet 2 of 2)

SCALE AT A1: 1:50	DATE: 14.10.25	DRAWN:	CHECKED:
PROJECT NO: PD-0490	DRAWING NO: A1-03	REVISION:	1



FRONT ELEVATION



REAR ELEVATION


DRAWING, CONSTRUCTION AND MATERIAL NOTES :

1. THE COPYRIGHT OF THIS DRAWING IS VESTED IN CRESTBOURNE HOMES AND IT MAY NOT BE REPRODUCED IN WHOLE OR PART OR USED FOR THE MANUFACTURE OF ANY ARTICLE WITHOUT THE EXPRESS PERMISSION OF THE COPYRIGHT HOLDERS.
2. BE CERTAIN TO WORK TO FIGURED DIMENSIONS ONLY.
3. THIS DRAWING IS TO BE READ IN CONJUNCTION WITH ALL RELEVANT STRUCTURAL ENGINEERS, SERVICE ENGINEERS AND CRESTBOURNE HOMES DRAWINGS AND SPECIFICATIONS.
4. IF YOU ARE NOT CERTAIN OF ANYTHING INDICATED ON THE DRAWINGS ASK!

ABBREVIATIONS

- cbd cupboard
- ic inspection chamber
- rwp rain water pipe
- svp soil vent pipe
- rl roof light / window

SCALE BAR 1:50

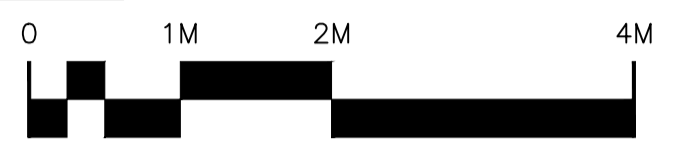

REV:	DESCRIPTION:	BY:	DATE:
STATUS: PLANNING APPLICATION			

PRINGLE.DESIGN

est. 2015 UK / SE

32 The Drive
 Wallington
 Surrey
 SM6 9LX
 Pringledesign@Outlook.com
 0208 432 2864

CLIENT:
 ALI KARWAN

SITE: 20 Westholme Gardens
 Ruislip
 HA4 8QJ

TITLE: EXISTING ELEVATIONS
 (Sheet 1 of 2)

SCALE AT A1: 1:50	DATE: 14.10.25	DRAWN: 	CHECKED:
PROJECT NO: PD-0490	DRAWING NO: A1-04	REVISION: 	



DRAWING, CONSTRUCTION AND MATERIAL NOTES :

1. THE COPYRIGHT OF THIS DRAWING IS VESTED IN CRESTBOURNE HOMES AND IT MAY NOT BE REPRODUCED IN WHOLE OR PART OR USED FOR THE MANUFACTURE OF ANY ARTICLE WITHOUT THE EXPRESS PERMISSION OF THE COPYRIGHT HOLDERS.
2. BE CERTAIN TO WORK TO FIGURED DIMENSIONS ONLY.
3. THIS DRAWING IS TO BE READ IN CONJUNCTION WITH ALL RELEVANT STRUCTURAL ENGINEERS, SERVICE ENGINEERS AND CRESTBOURNE HOMES DRAWINGS AND SPECIFICATIONS.
4. IF YOU ARE NOT CERTAIN OF ANYTHING INDICATED ON THE DRAWINGS ASK.


ABBREVIATIONS

cbd cupboard
 ic inspection chamber
 rwp rain water pipe
 svp soil vent pipe
 rl roof light / window

SCALE BAR 1:50

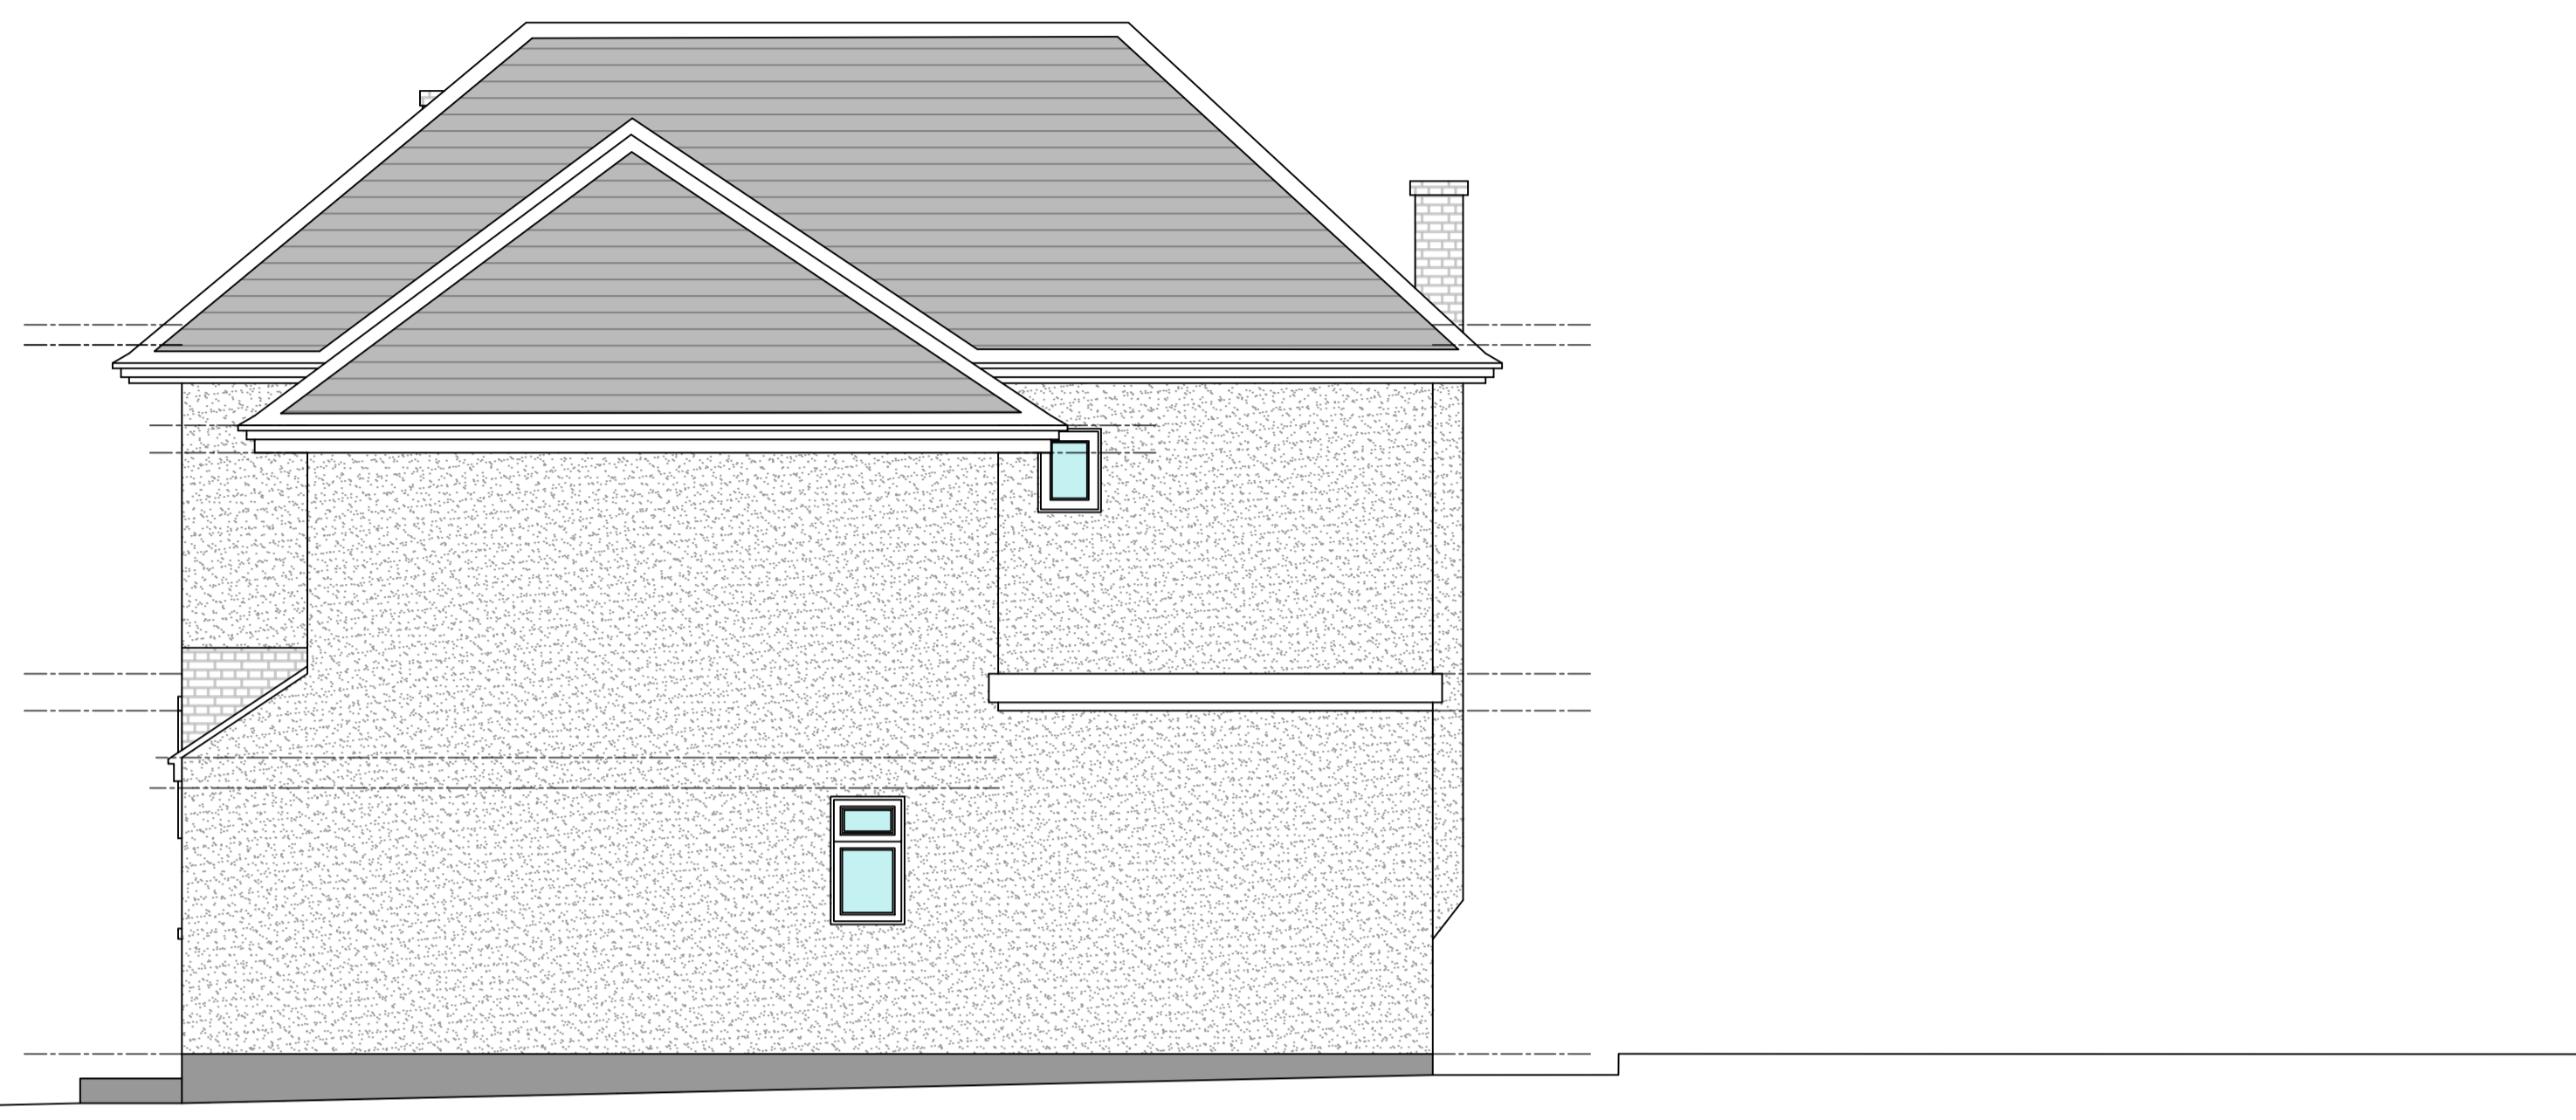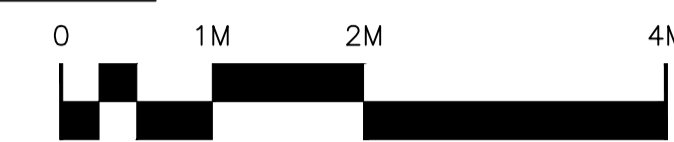

SIDE ELEVATION

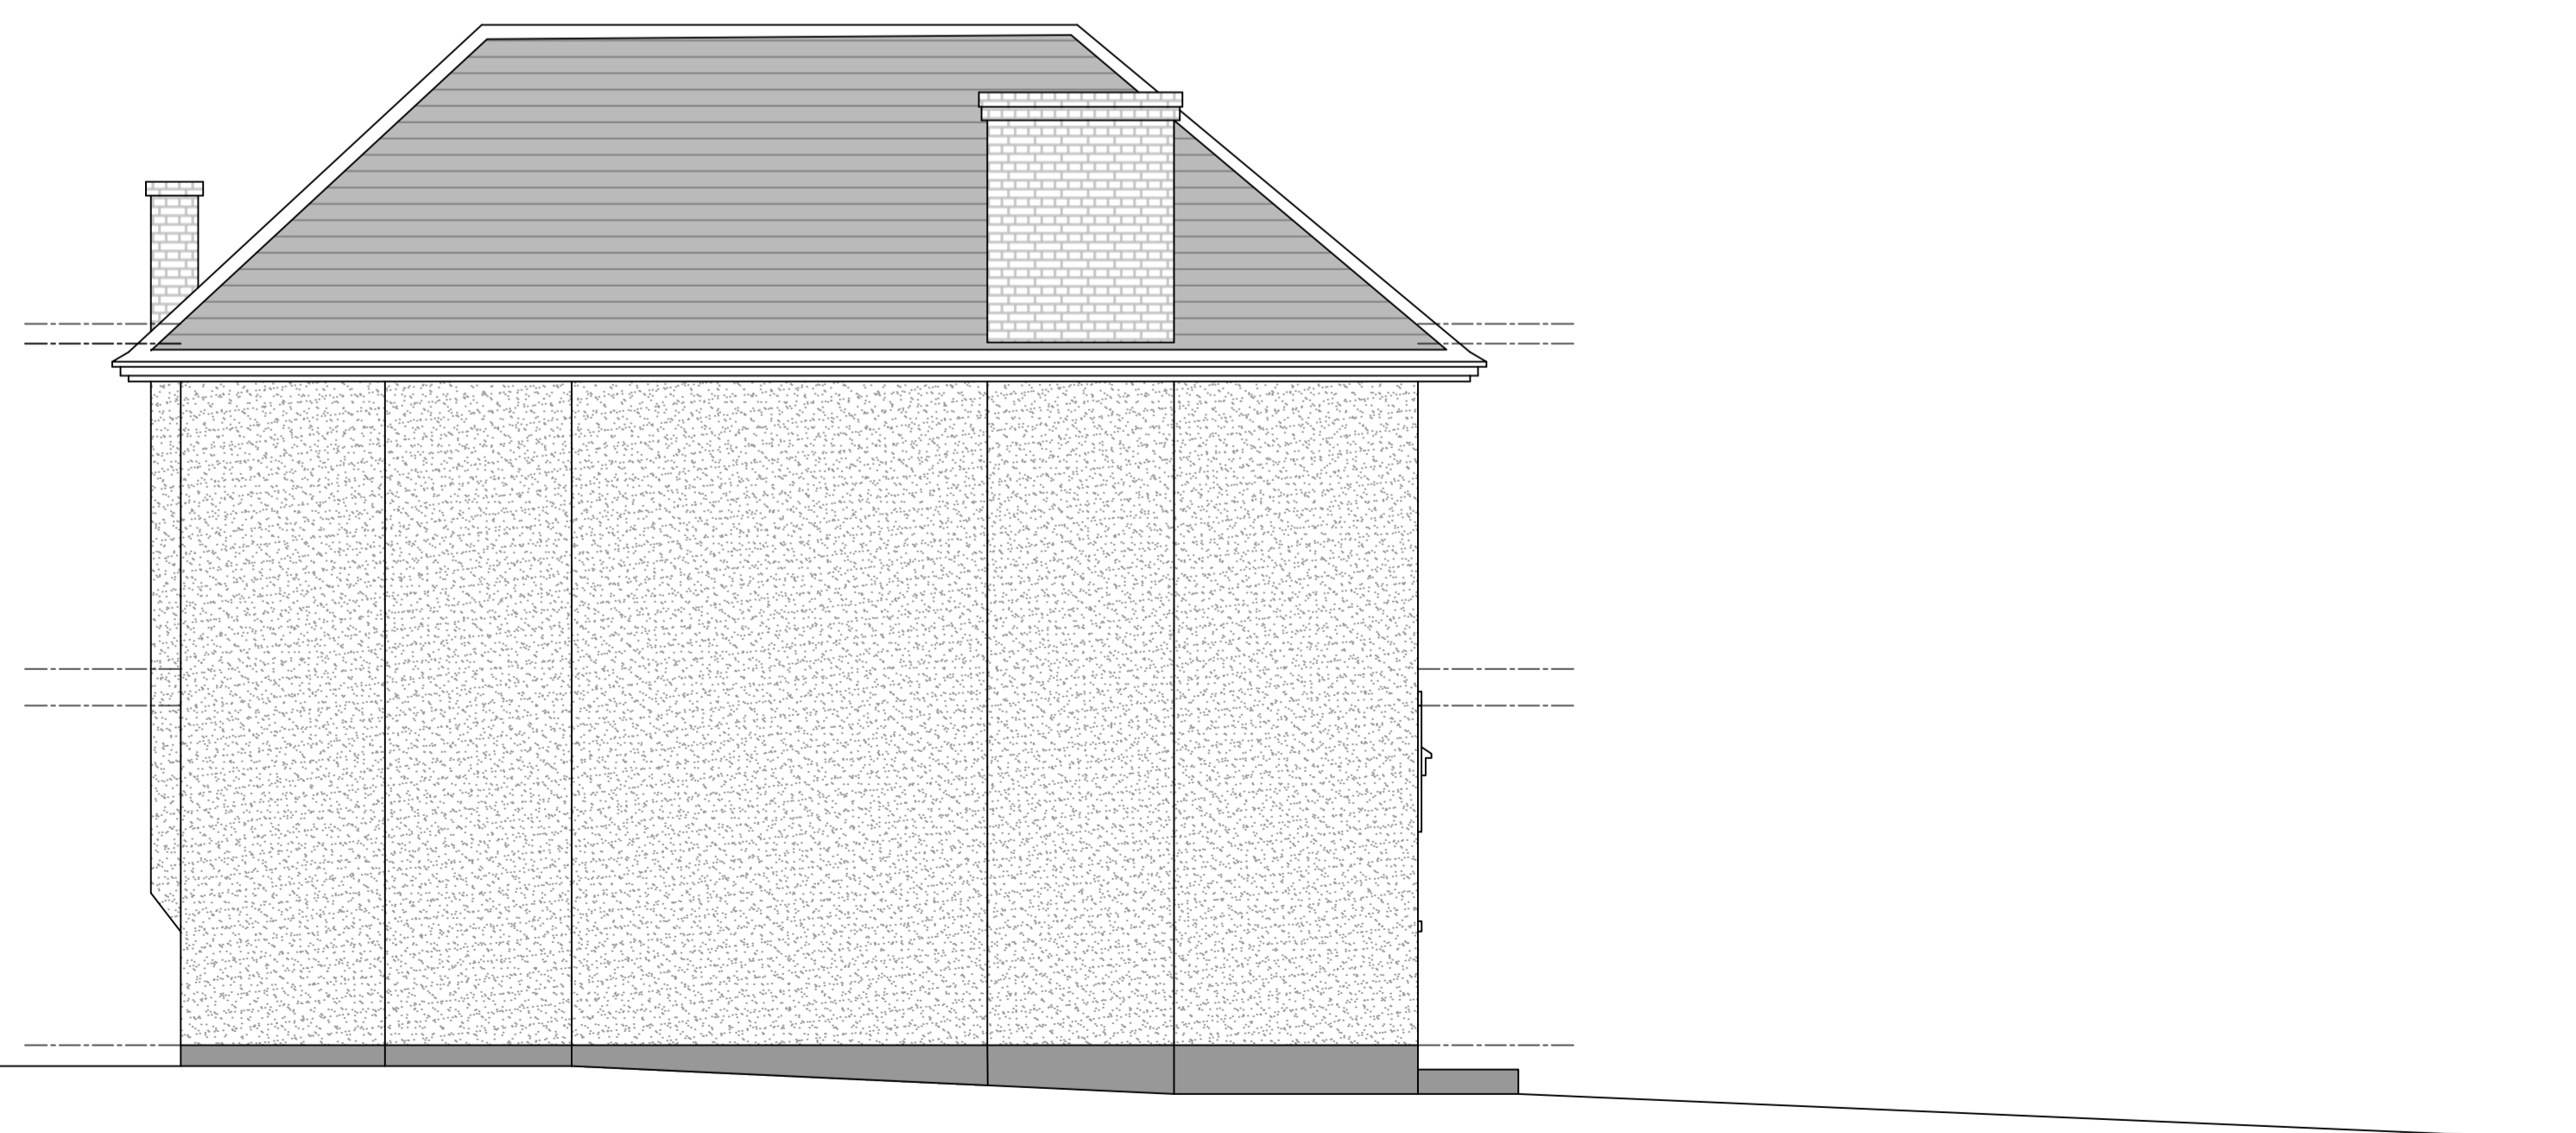

SIDE ELEVATION

REV: DESCRIPTION: BY: DATE:

STATUS: PLANNING APPLICATION

PRINGLE.DESIGN

est. 2015 UK / SE

32 The Drive
 Wallington
 Surrey
 SM6 9LX
 Pringledesign@Outlook.com
 0208 432 2864



CLIENT:
 ALI KARWAN

SITE: 20 Westholme Gardens
 Ruislip
 HA4 8QJ

TITLE: EXISTING ELEVATIONS
 (Sheet 2 of 2)

SCALE AT A1: 1:50	DATE: 14.10.25	DRAWN:	CHECKED:
----------------------	-------------------	--------	----------

PROJECT NO: PD-0490	DRAWING NO: A1-05	REVISION:
------------------------	----------------------	-----------

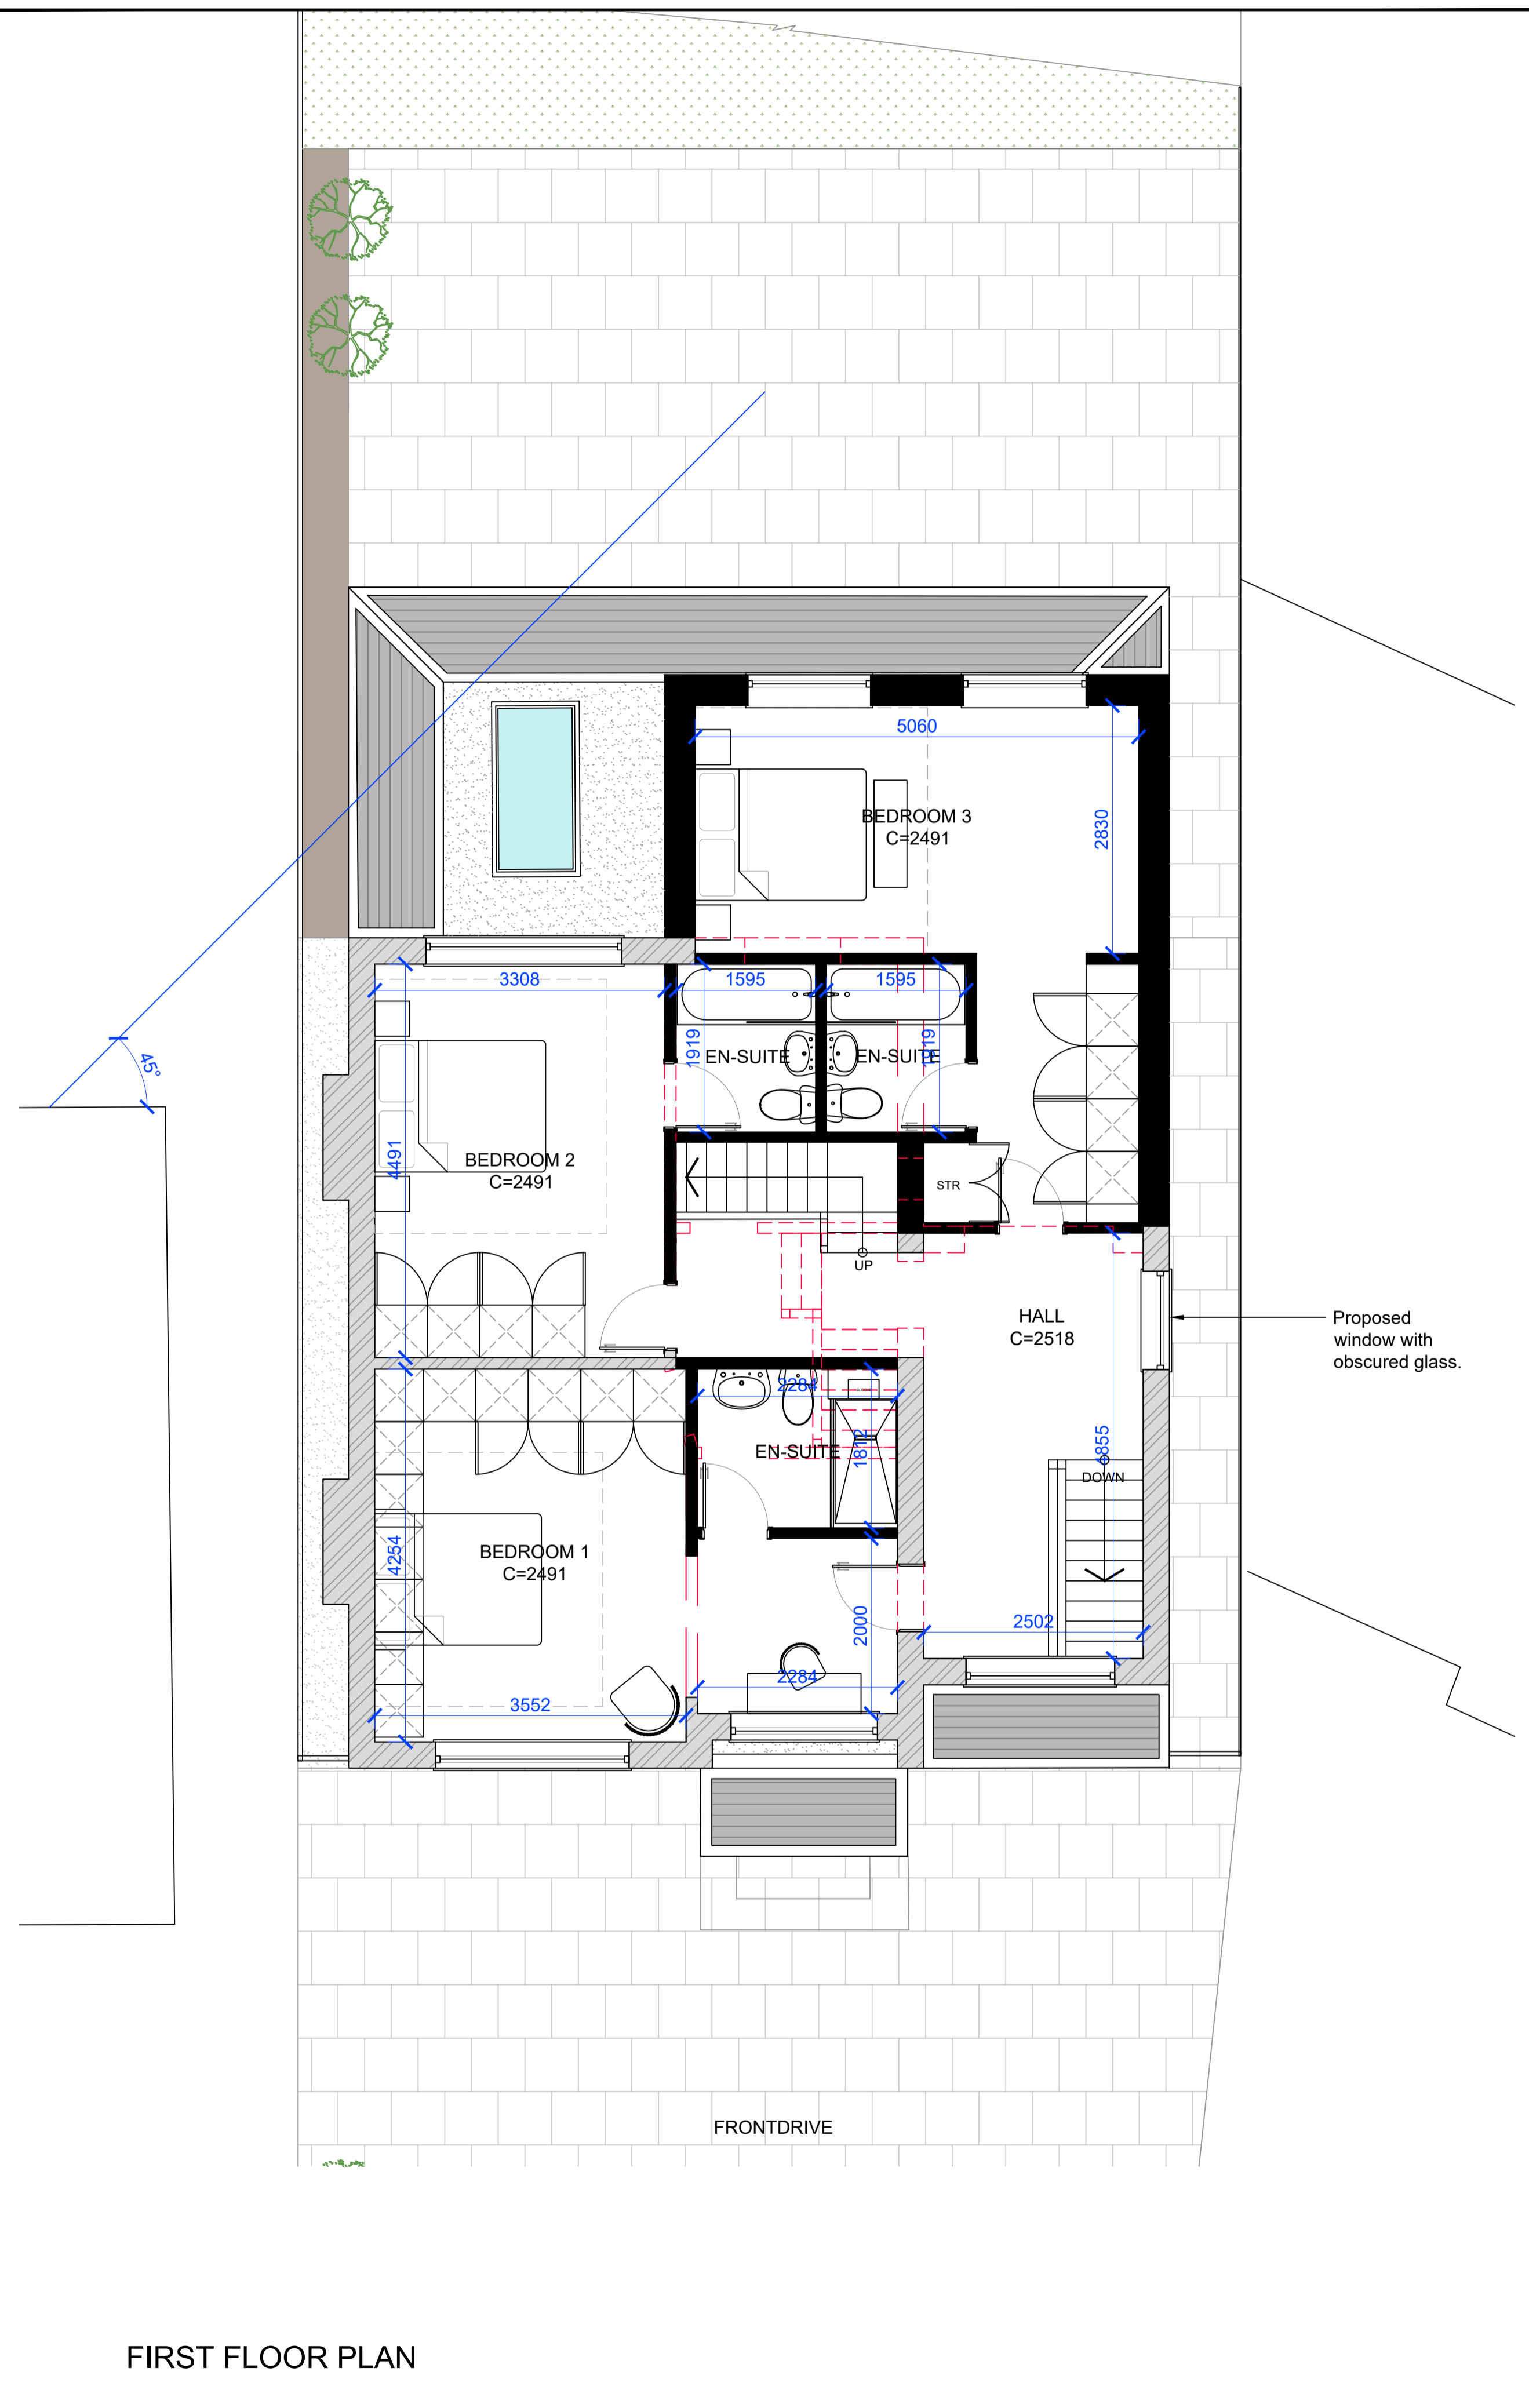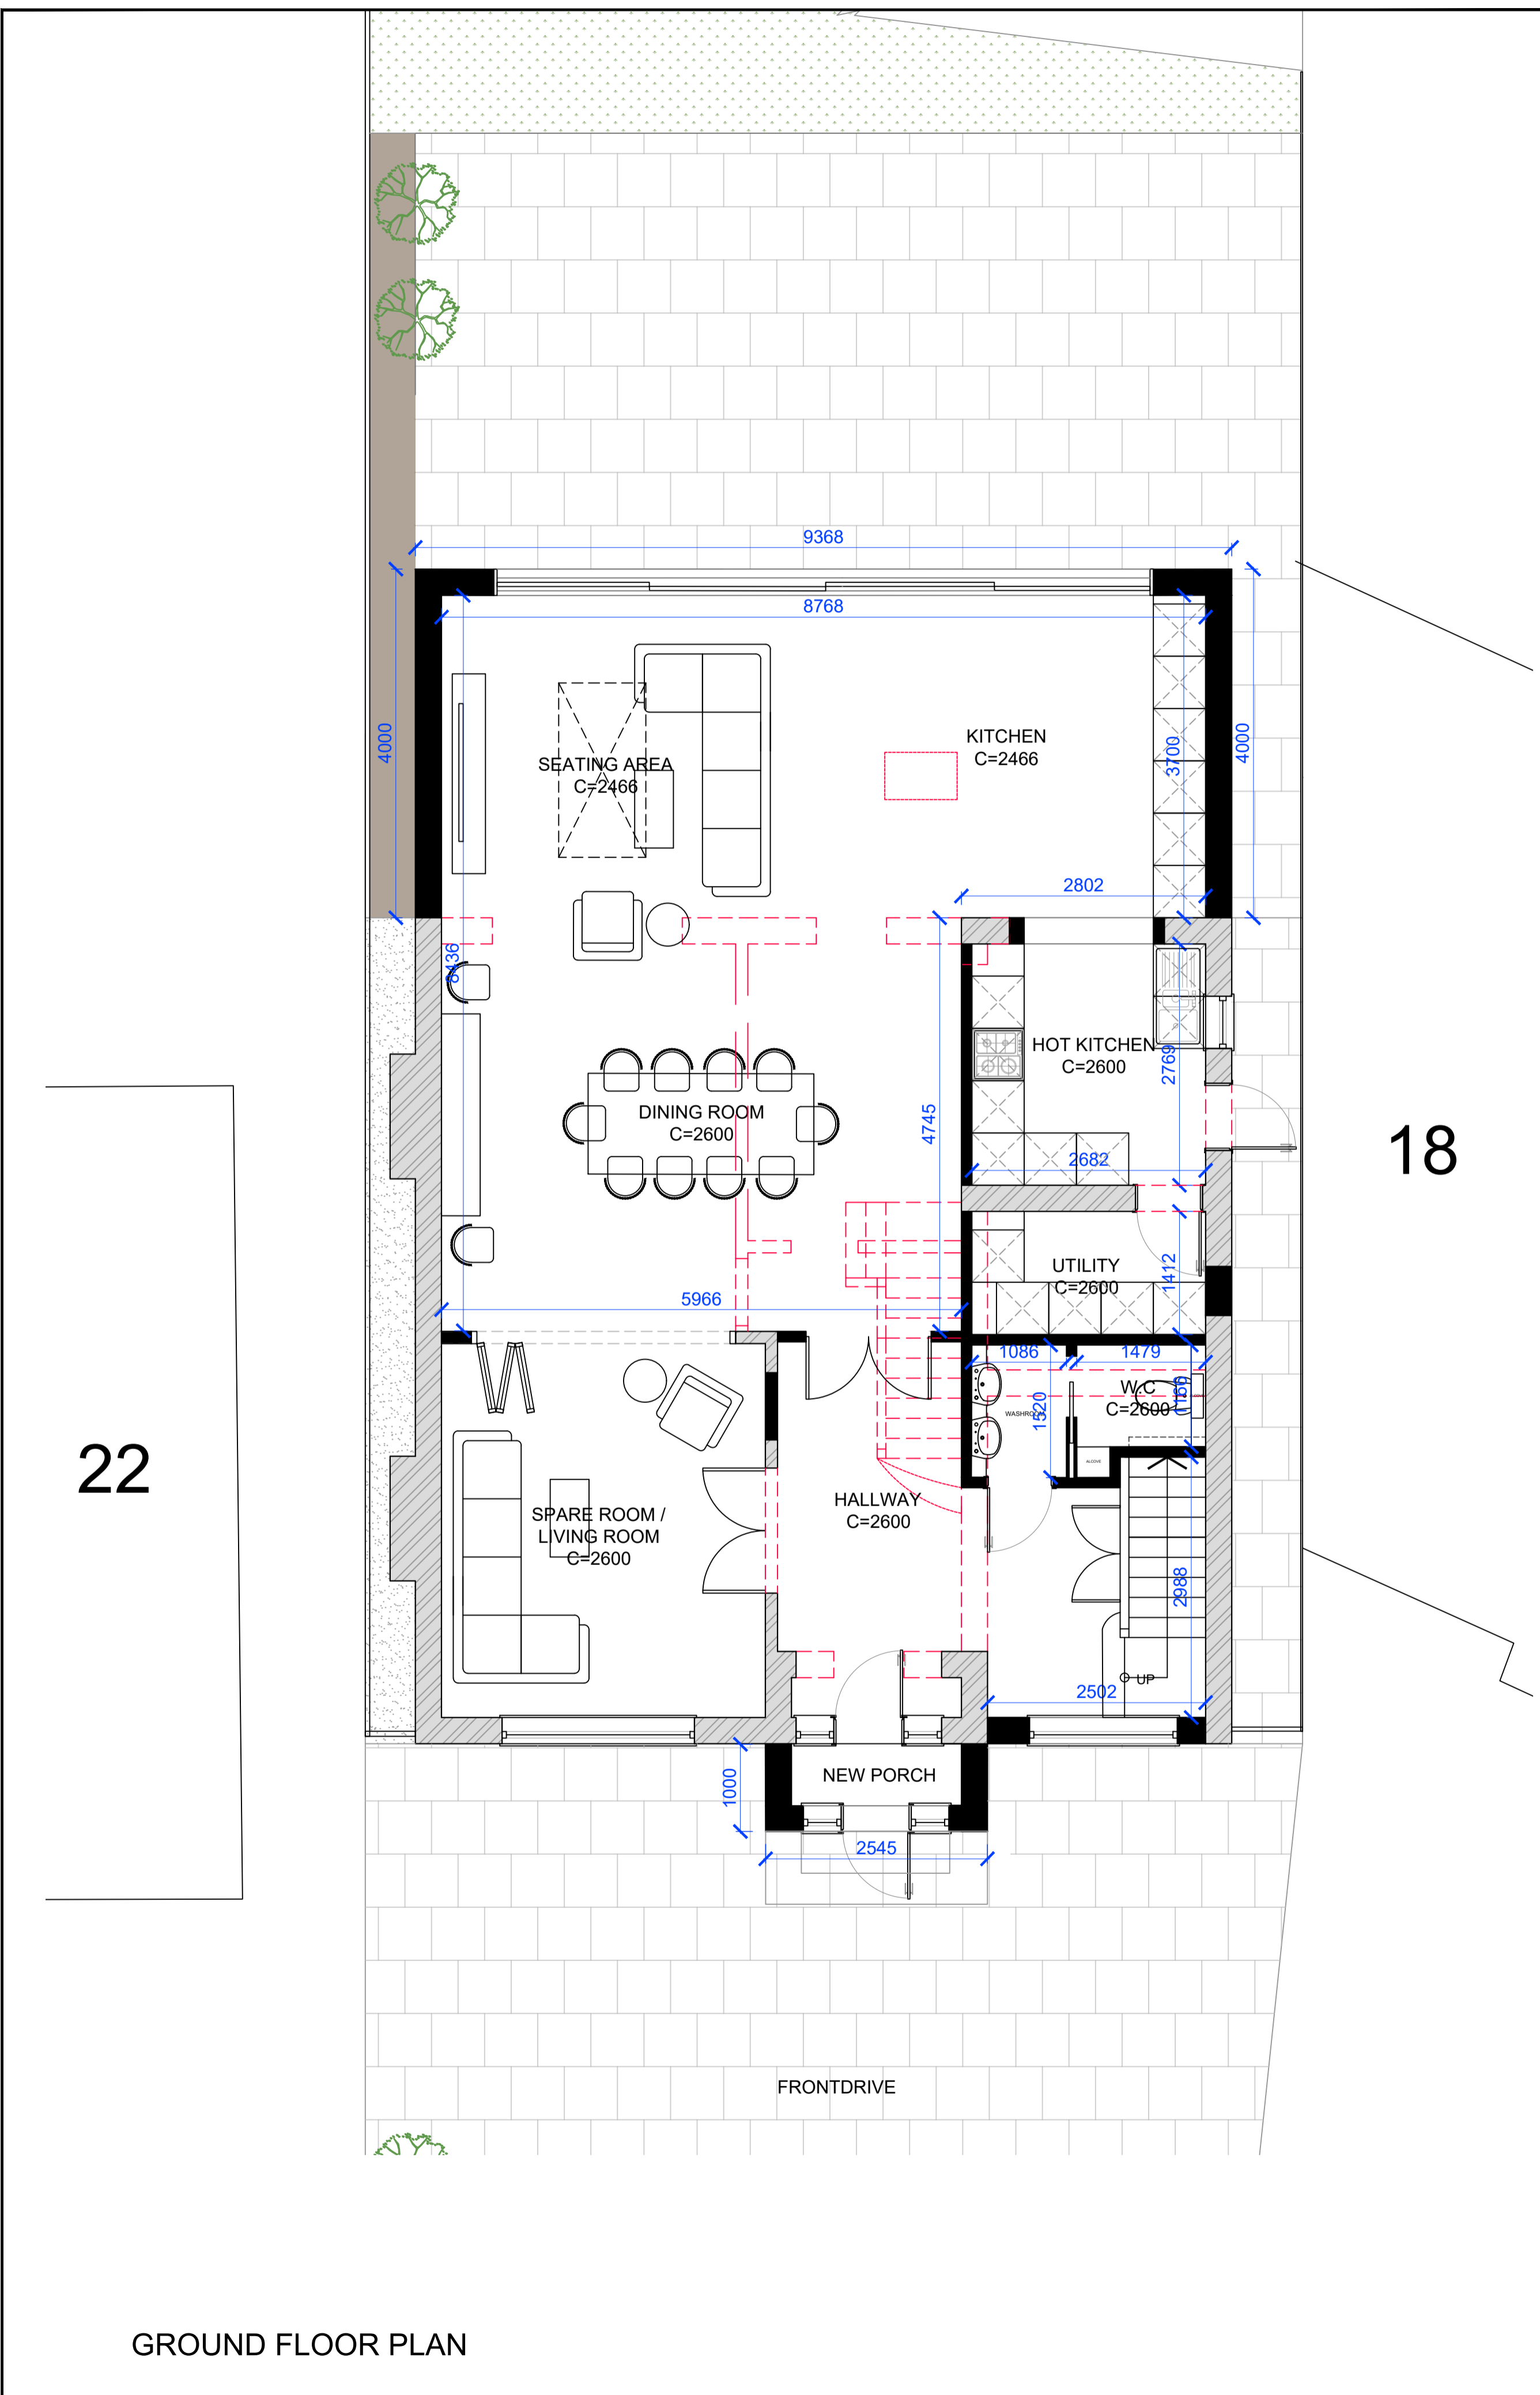

DRAWING, CONSTRUCTION AND MATERIAL NOTES :

- THE COPYRIGHT OF THIS DRAWING IS VESTED IN CRESTBOURNE HOMES AND IT MAY NOT BE REPRODUCED IN WHOLE OR PART OR USED FOR THE MANUFACTURE OF ANY ARTICLE WITHOUT THE EXPRESS PERMISSION OF THE COPYRIGHT HOLDERS.
- BE CERTAIN TO WORK TO FIGURED DIMENSIONS ONLY.
- THIS DRAWING IS TO BE READ IN CONJUNCTION WITH ALL RELEVANT STRUCTURAL ENGINEERS, SERVICE ENGINEERS AND CRESTBOURNE HOMES DRAWINGS AND SPECIFICATIONS.
- IF YOU ARE NOT CERTAIN OF ANYTHING INDICATED ON THE DRAWINGS ASK!

DRAWING KEY & SYMBOLS

- existing wall / structure (tbc if structural by engineer)
- proposed structural wall (tbc if structural by engineer)
- proposed demolition
- existing / proposed foul water drainage run (tbc)
- proposed structural element (tbc by the engineer)
- direction of staircase (arrow in upwards direction)

ABBREVIATIONS

- cbd cupboard
- ic inspection chamber
- rwp rain water pipe
- svp soil vent pipe
- rl roof light / window


SCALE BAR 1:50

0 1M 2M 4M


REV:	DESCRIPTION:	BY:	DATE:
STATUS: PLANNING APPLICATION			
PRINGLE.DESIGN			
est. 2015 UK / SE			
32 The Drive Wallington Surrey SM6 9LX Pringledesign@Outlook.com 0208 432 2864			
CLIENT: ALI KARWAN			
SITE: 20 Westholme Gardens Ruislip HA4 8QJ			
TITLE: PROPOSED PLANS (Sheet 1 of 2)			
SCALE AT A1: 1: 50	DATE: 14.10.25	DRAWN:	CHECKED:
PROJECT NO: PD-0490	DRAWING NO: A1-06	REVISION:	

GROUND FLOOR PLAN

FIRST FLOOR PLAN

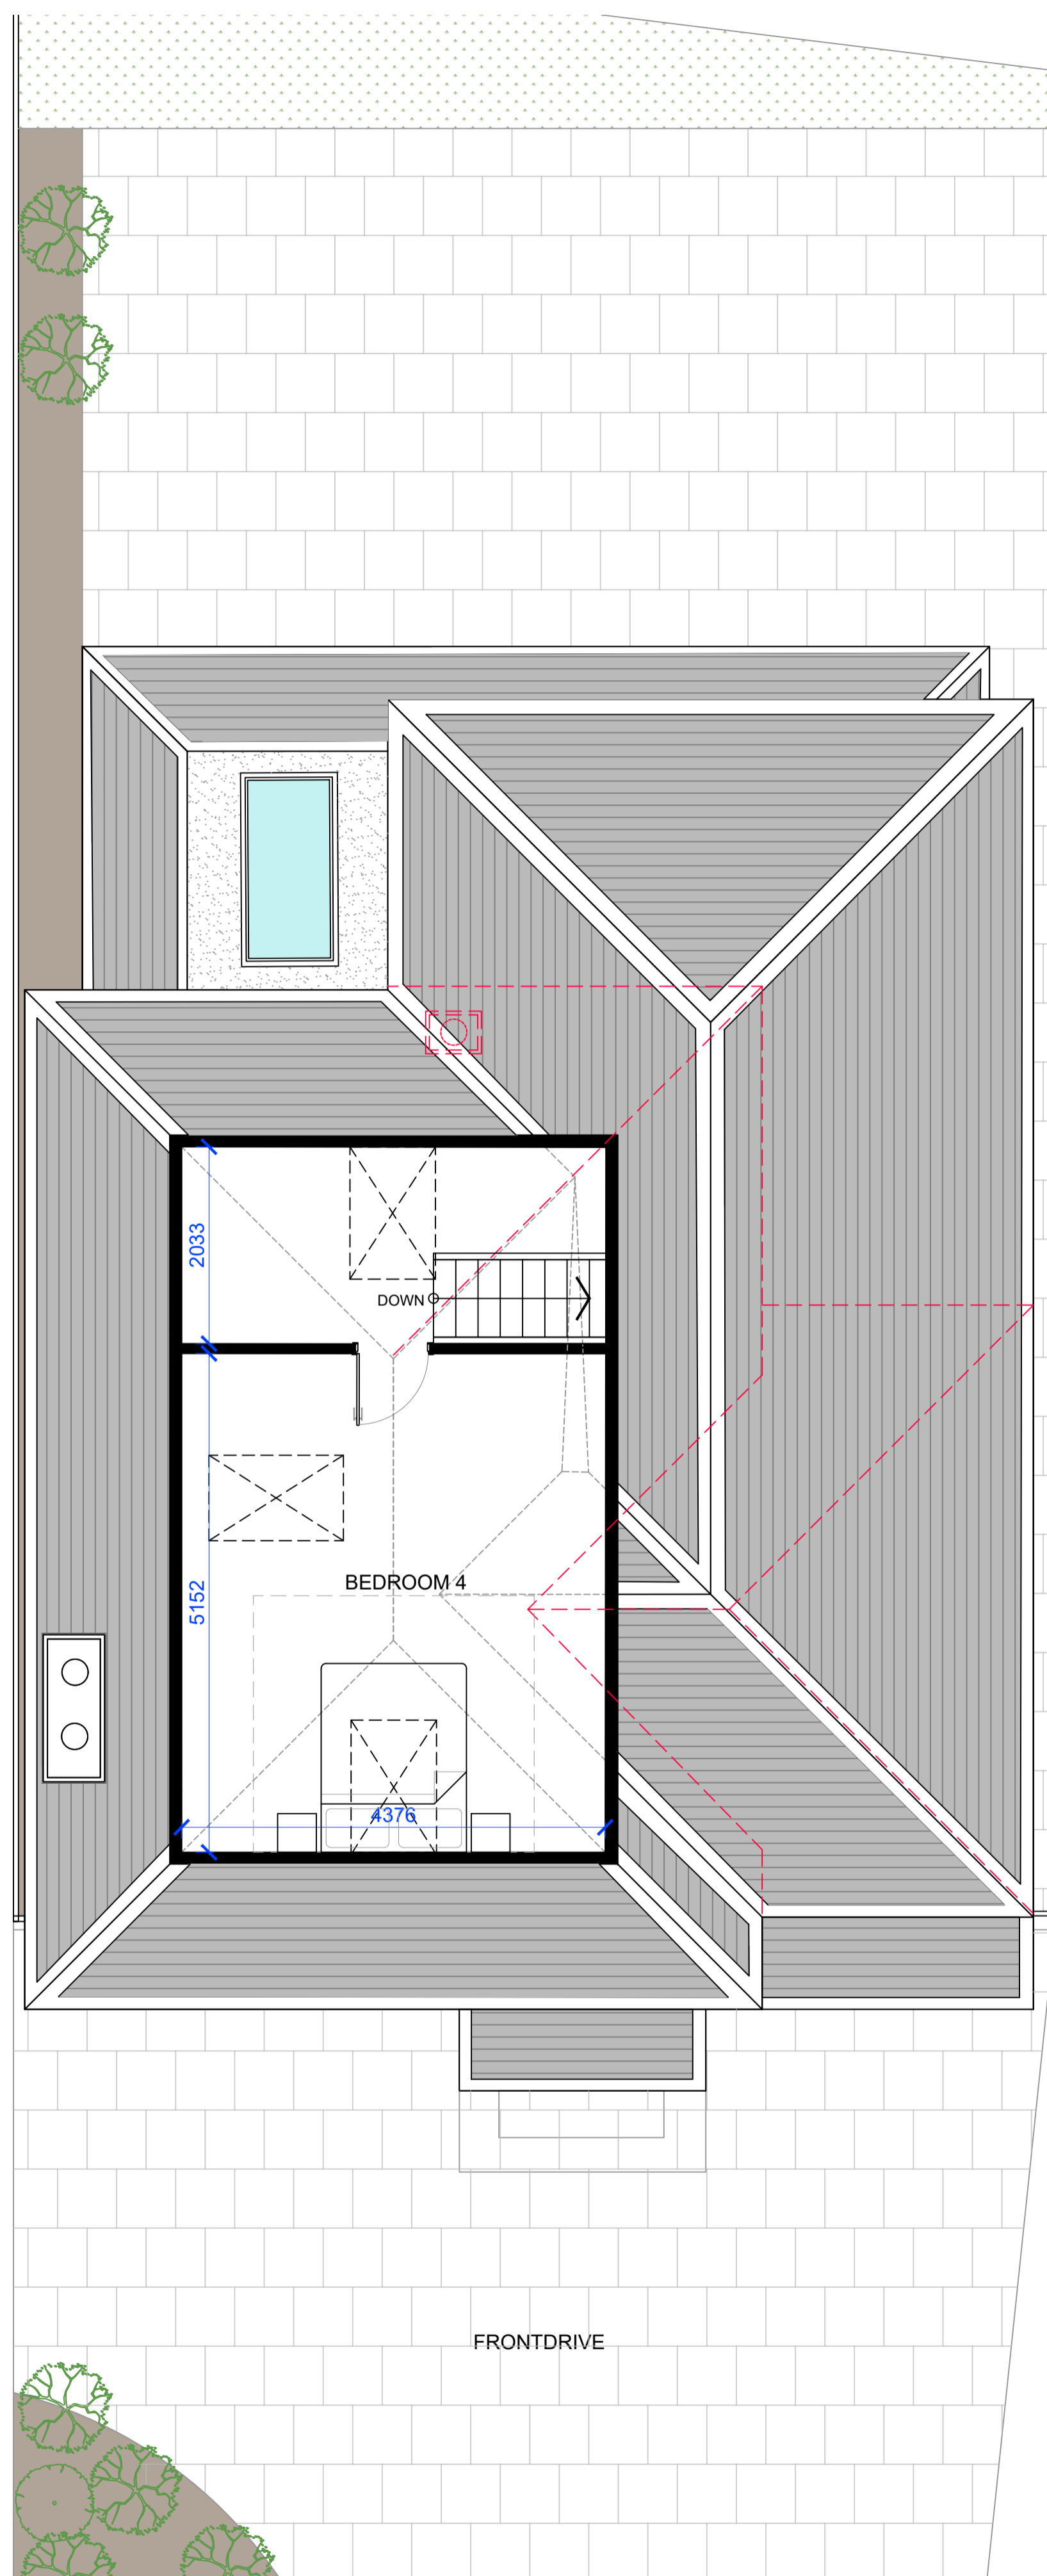

LOFT PLAN

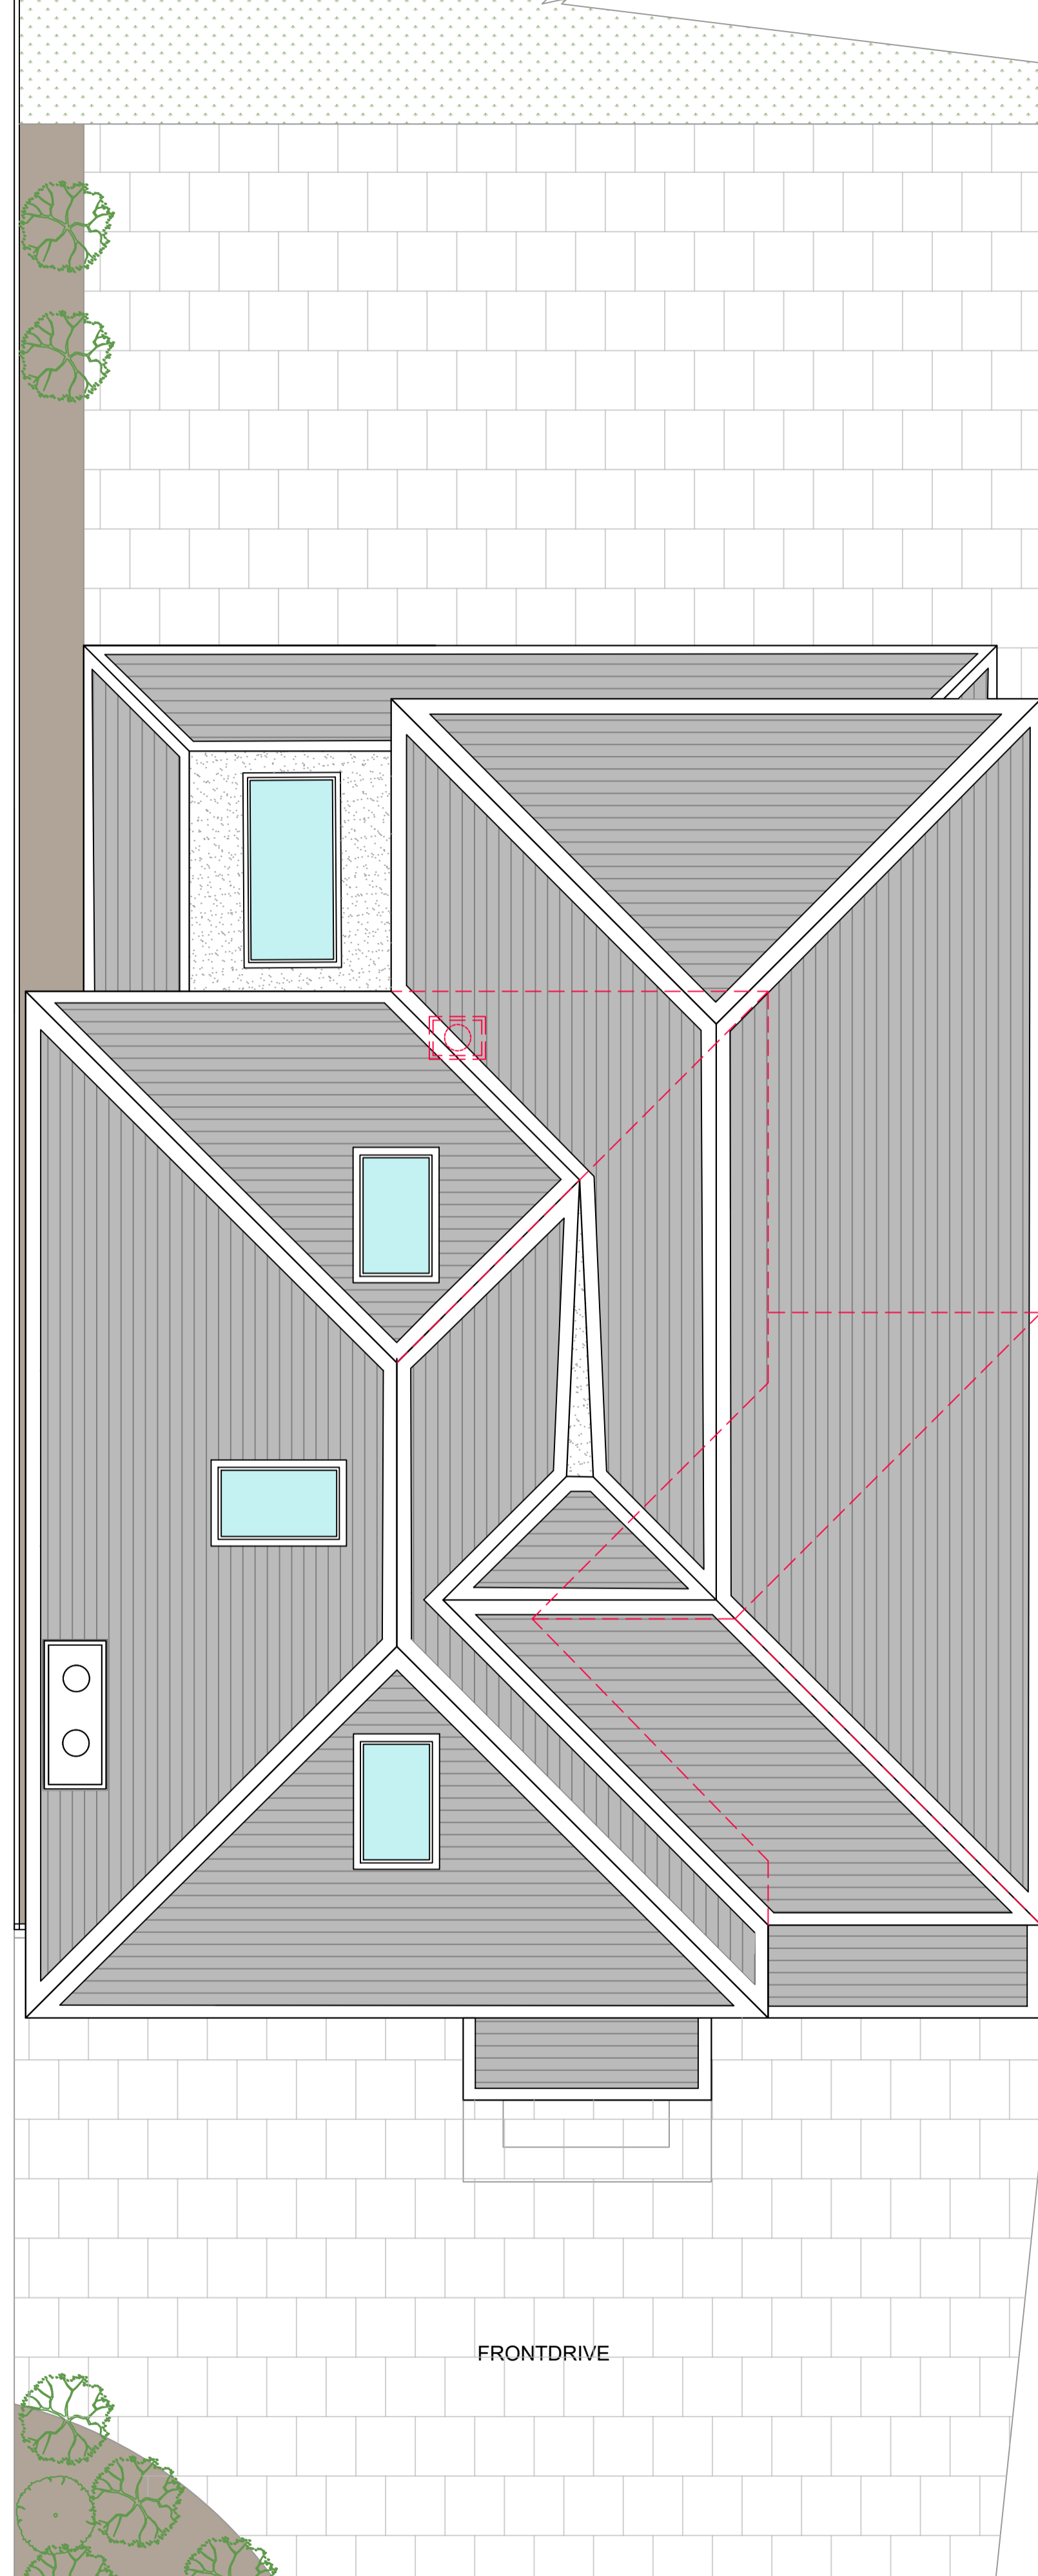

ROOF PLAN

DRAWING, CONSTRUCTION AND MATERIAL NOTES :

1. THE COPYRIGHT OF THIS DRAWING IS VESTED IN CRESTBOURNE HOMES AND IT MAY NOT BE REPRODUCED IN WHOLE OR PART OR USED FOR THE MANUFACTURE OF ANY ARTICLE WITHOUT THE EXPRESS PERMISSION OF THE COPYRIGHT HOLDERS.
2. BE CERTAIN TO WORK TO FIGURED DIMENSIONS ONLY.
3. THIS DRAWING IS TO BE READ IN CONJUNCTION WITH ALL RELEVANT STRUCTURAL ENGINEERS, SERVICE ENGINEERS AND CRESTBOURNE HOMES DRAWINGS AND SPECIFICATIONS.
4. IF YOU ARE NOT CERTAIN OF ANYTHING INDICATED ON THE DRAWINGS ASK!


DRAWING KEY & SYMBOLS

- existing wall / structure (tbc if structural by engineer)
- proposed structural wall (tbc if structural by engineer)
- proposed demolition
- existing / proposed foul water drainage run (tbc)
- proposed structural element (tbc by the engineer)
- direction of staircase (arrow in upwards direction)

ABBREVIATIONS

- cbd cupboard
- ic inspection chamber
- rwp rain water pipe
- svp soil vent pipe
- rl roof light / window

SCALE BAR 1:50

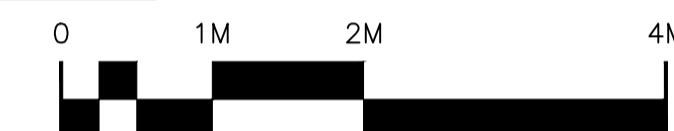

REV:	DESCRIPTION:	BY:	DATE:

STATUS: PLANNING APPLICATION

PRINGLE.DESIGN

est. 2015 UK / SE


32 The Drive
Wallington
Surrey
SM6 9LX
Pringledesign@Outlook.com
0208 432 2864

CLIENT:
ALI KARWAN


SITE: 20 Westholme Gardens
Ruislip
HA4 8QJ

TITLE: PROPOSED PLANS
(Sheet 2 of 2)

SCALE AT A1: 1:50	DATE: 14.10.25	DRAWN:	CHECKED:
PROJECT NO: PD-0490	DRAWING NO: A1-07	REVISION:	

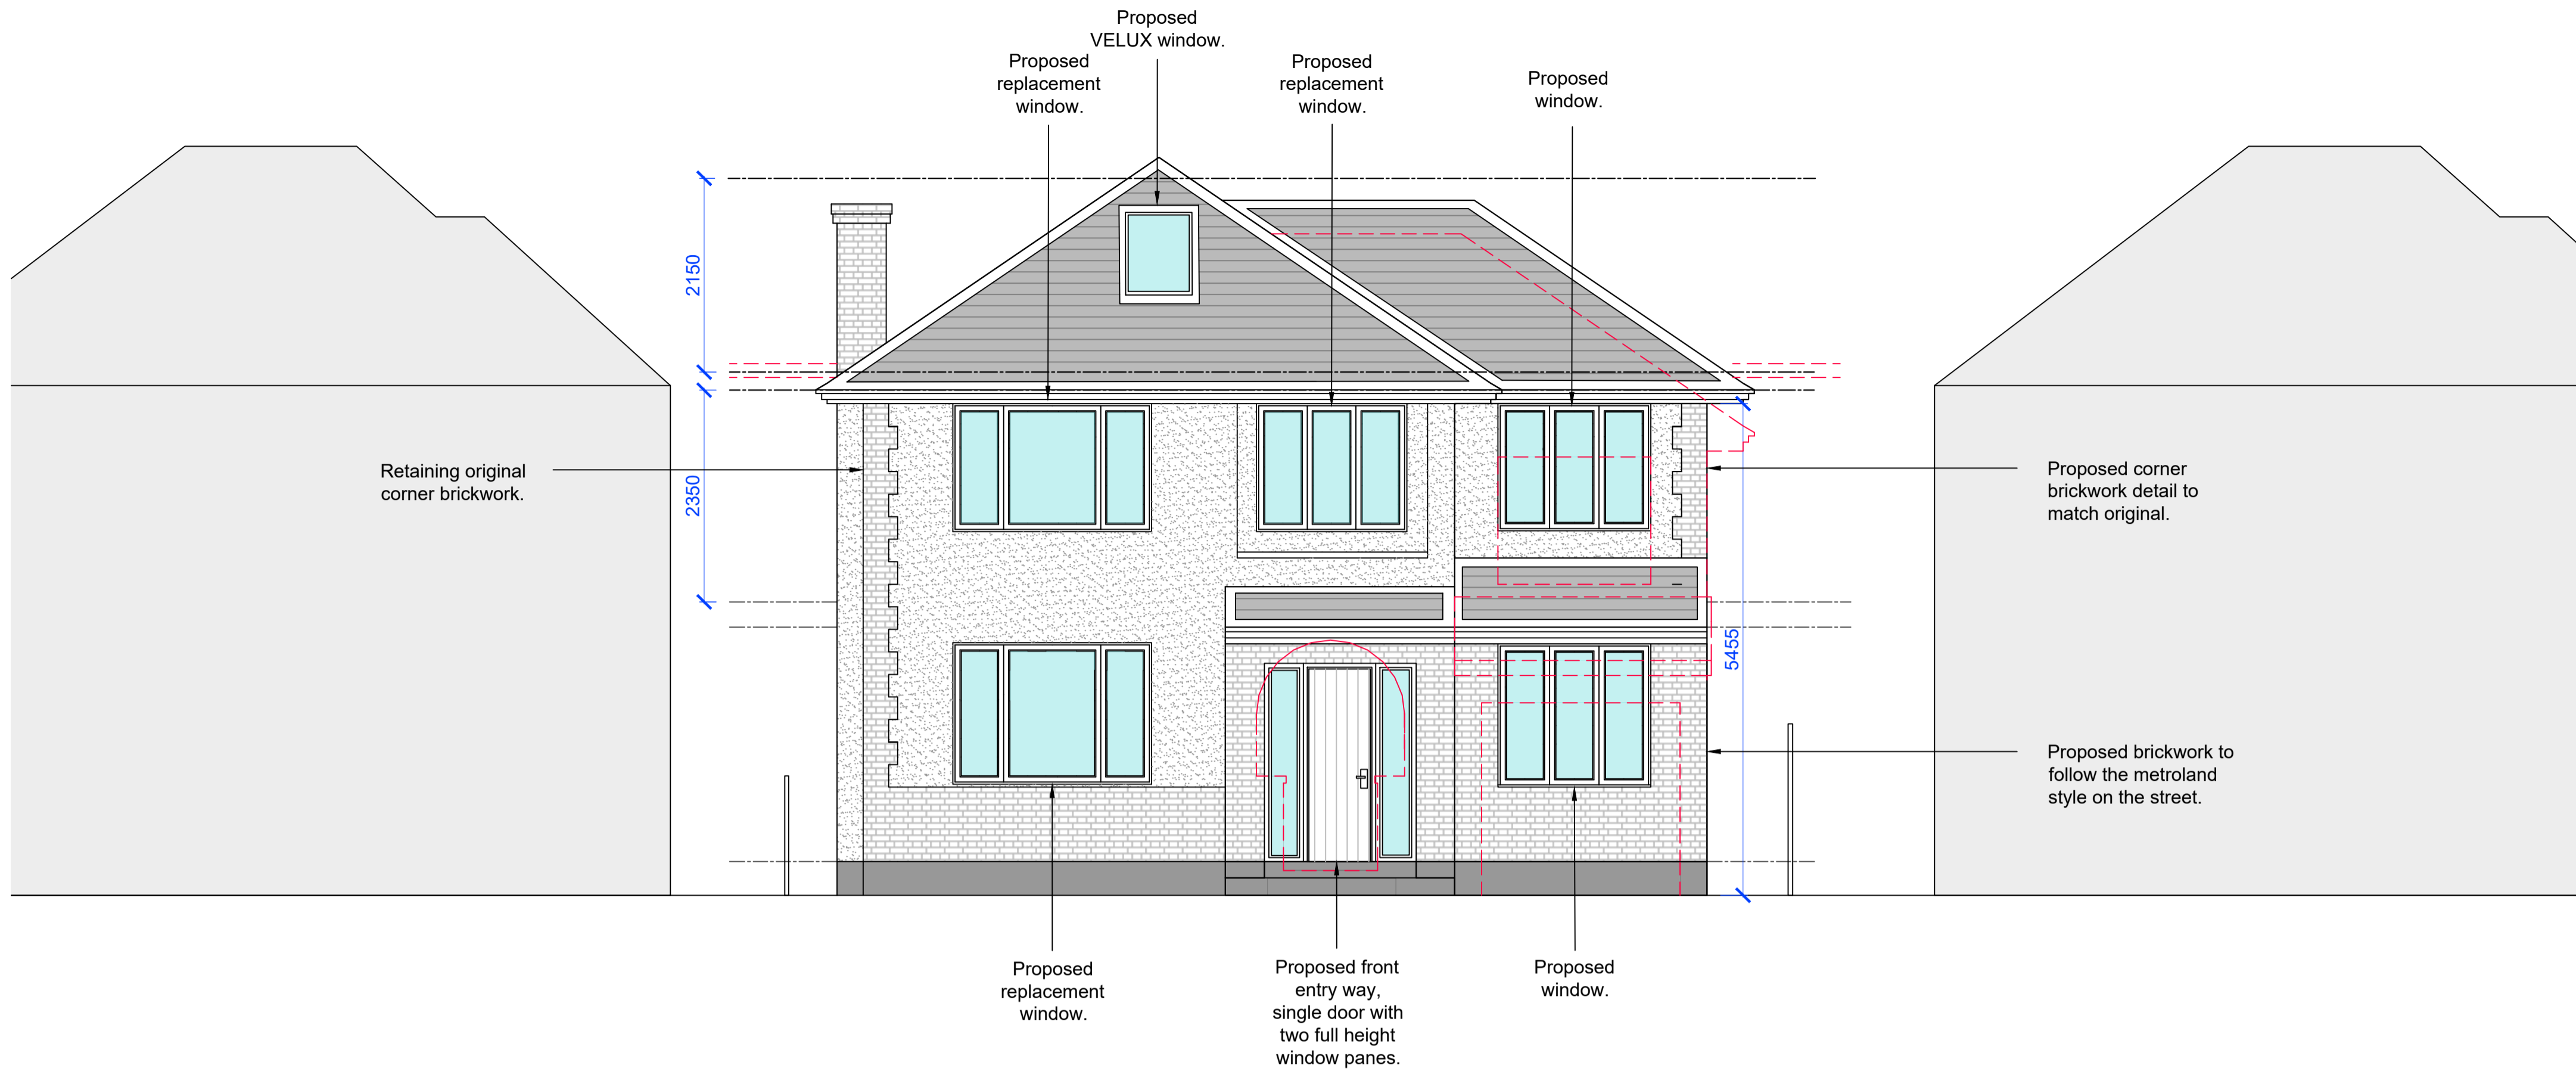

FRONT ELEVATION

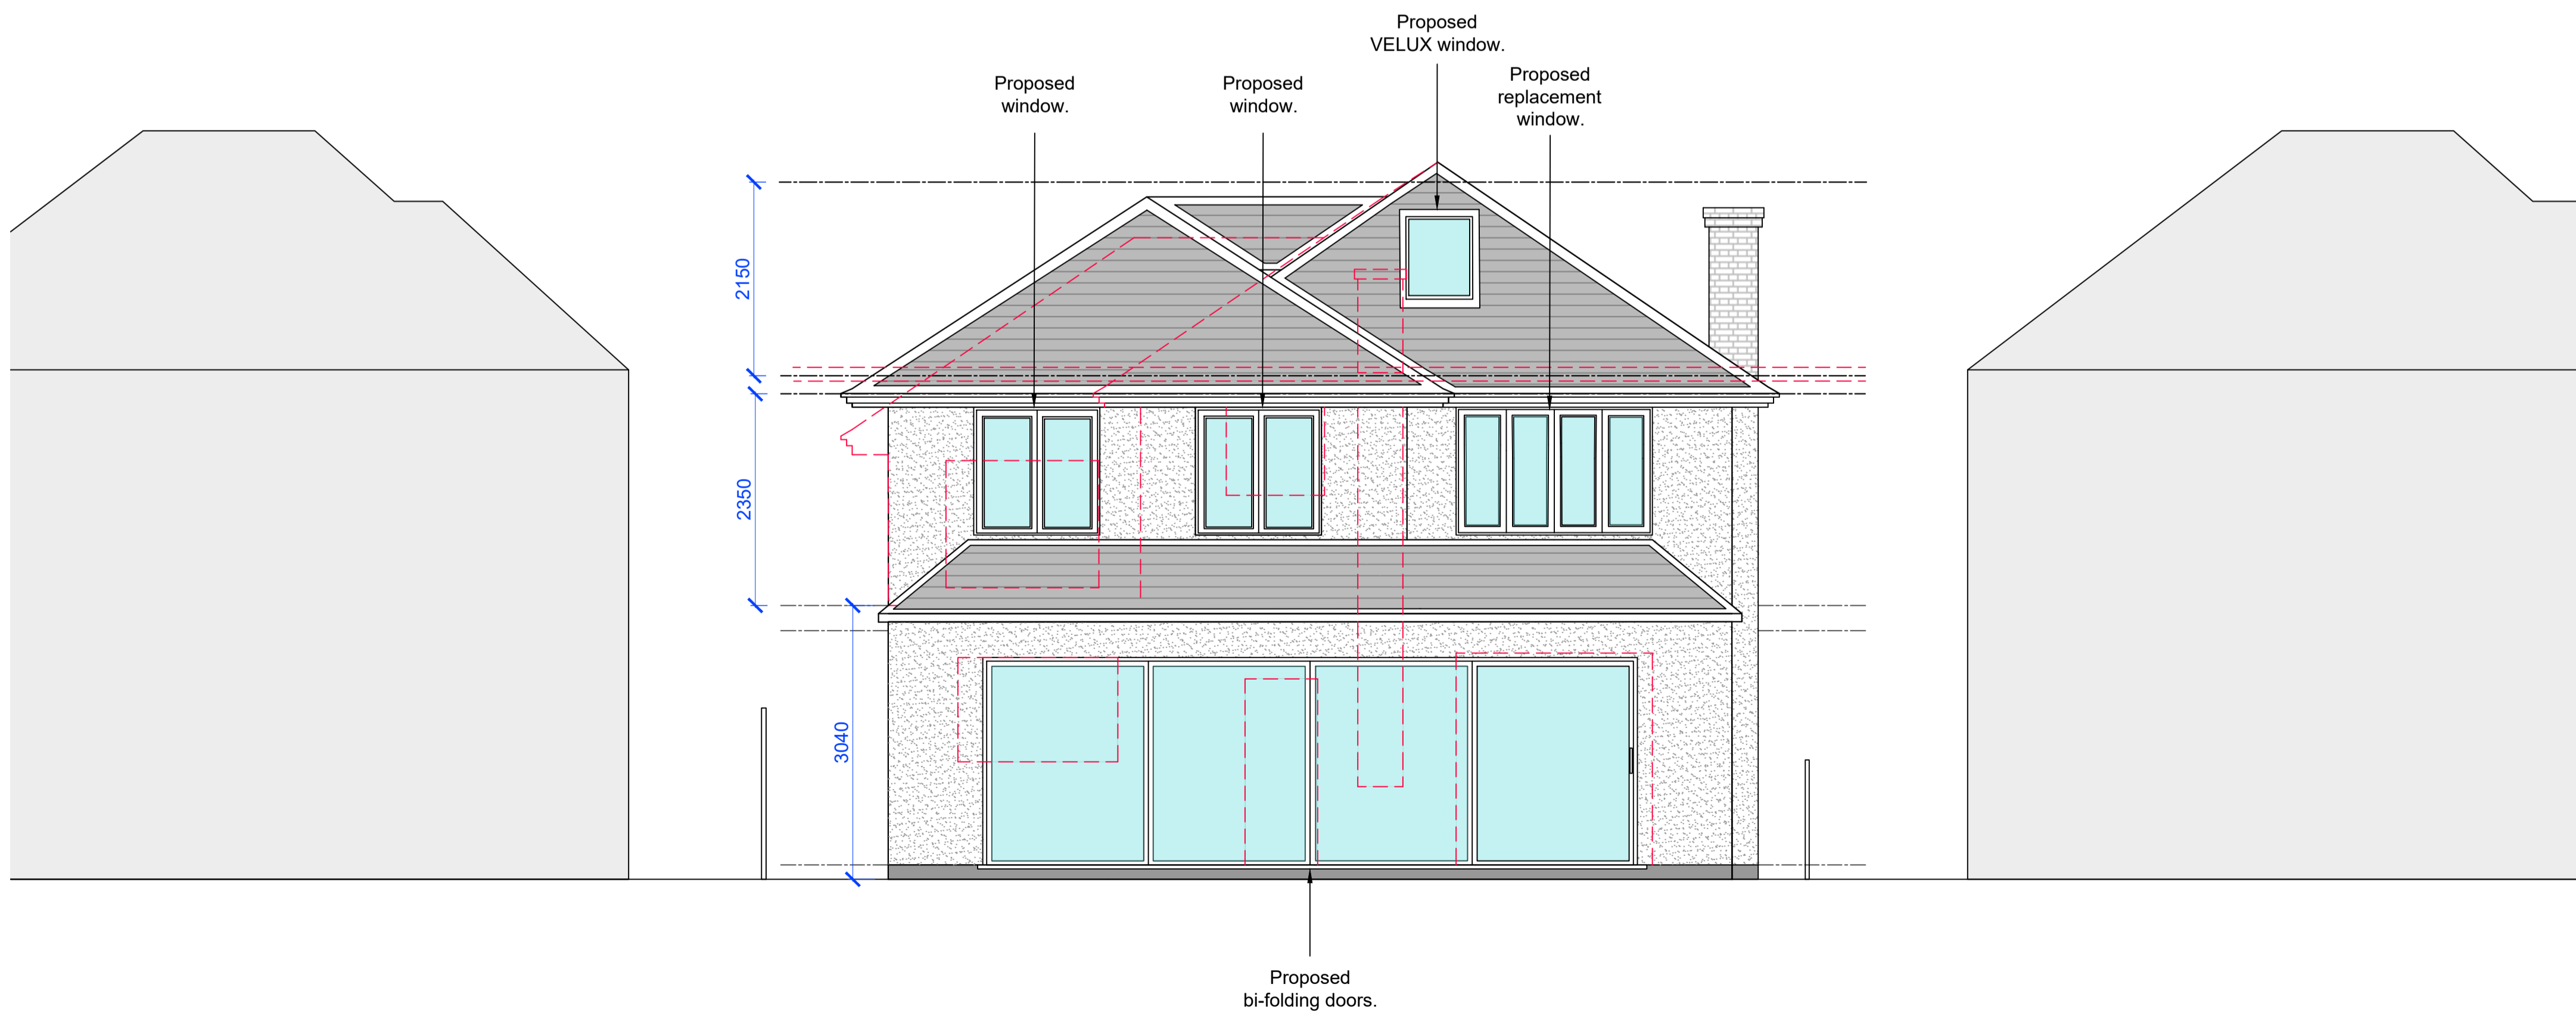

REAR ELEVATION


DRAWING, CONSTRUCTION AND MATERIAL NOTES :

1. THE COPYRIGHT OF THIS DRAWING IS VESTED IN CRESTBOURNE HOMES AND IT MAY NOT BE REPRODUCED IN WHOLE OR PART OR USED FOR THE MANUFACTURE OF ANY ARTICLE WITHOUT THE EXPRESS PERMISSION OF THE COPYRIGHT HOLDERS.
2. BE CERTAIN TO WORK TO FIGURED DIMENSIONS ONLY.
3. THIS DRAWING IS TO BE READ IN CONJUNCTION WITH ALL RELEVANT STRUCTURAL ENGINEERS, SERVICE ENGINEERS AND CRESTBOURNE HOMES DRAWINGS AND SPECIFICATIONS.
4. IF YOU ARE NOT CERTAIN OF ANYTHING INDICATED ON THE DRAWINGS ASK!

MATERIALS

ROOF	ROOF TILES TO MATCH EXISTING
WALL	NEW RENDER WHITE
WINDOWS	REPLACE WITH ANTHRACITE GREY UPVC
DOORS	REPLACE WITH ANTHRACITE GREY UPVC

SCALE BAR 1:50

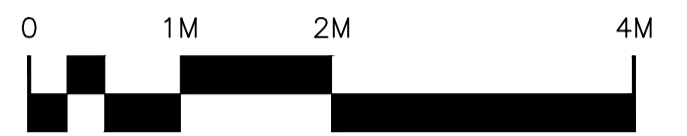

REV:	DESCRIPTION:	BY:	DATE:
STATUS: PLANNING APPLICATION			

PRINGLE.DESIGN

est. 2015 UK / SE

32 The Drive
 Wallington
 Surrey
 SM6 9LX
 Pringledesign@Outlook.com
 0208 432 2864

CLIENT:
 ALI KARWAN

SITE: 20 Westholme Gardens
 Ruislip
 HA4 8QU

TITLE: PROPOSED ELEVATIONS

SCALE AT A1: 1:50	DATE: 14.10.25	DRAWN:	CHECKED:
PROJECT NO: PD-0490	DRAWING NO: A1-08	REVISION:	1


DRAWING, CONSTRUCTION AND MATERIAL NOTES :

1. THE COPYRIGHT OF THIS DRAWING IS VESTED IN CRESTBOURNE HOMES AND IT MAY NOT BE REPRODUCED IN WHOLE OR PART OR USED FOR THE MANUFACTURE OF ANY ARTICLE WITHOUT THE EXPRESS PERMISSION OF THE COPYRIGHT HOLDERS.
2. BE CERTAIN TO WORK TO FIGURED DIMENSIONS ONLY.
3. THIS DRAWING IS TO BE READ IN CONJUNCTION WITH ALL RELEVANT STRUCTURAL ENGINEERS, SERVICE ENGINEERS AND CRESTBOURNE HOMES DRAWINGS AND SPECIFICATIONS.
4. IF YOU ARE NOT CERTAIN OF ANYTHING INDICATED ON THE DRAWINGS ASK!


MATERIALS

ROOF	ROOF TILES TO MATCH EXISTING
WALL	NEW RENDER WHITE
WINDOWS	REPLACE WITH ANTHRACITE GREY UPVC
DOORS	REPLACE WITH ANTHRACITE GREY UPVC

SCALE BAR 1:50

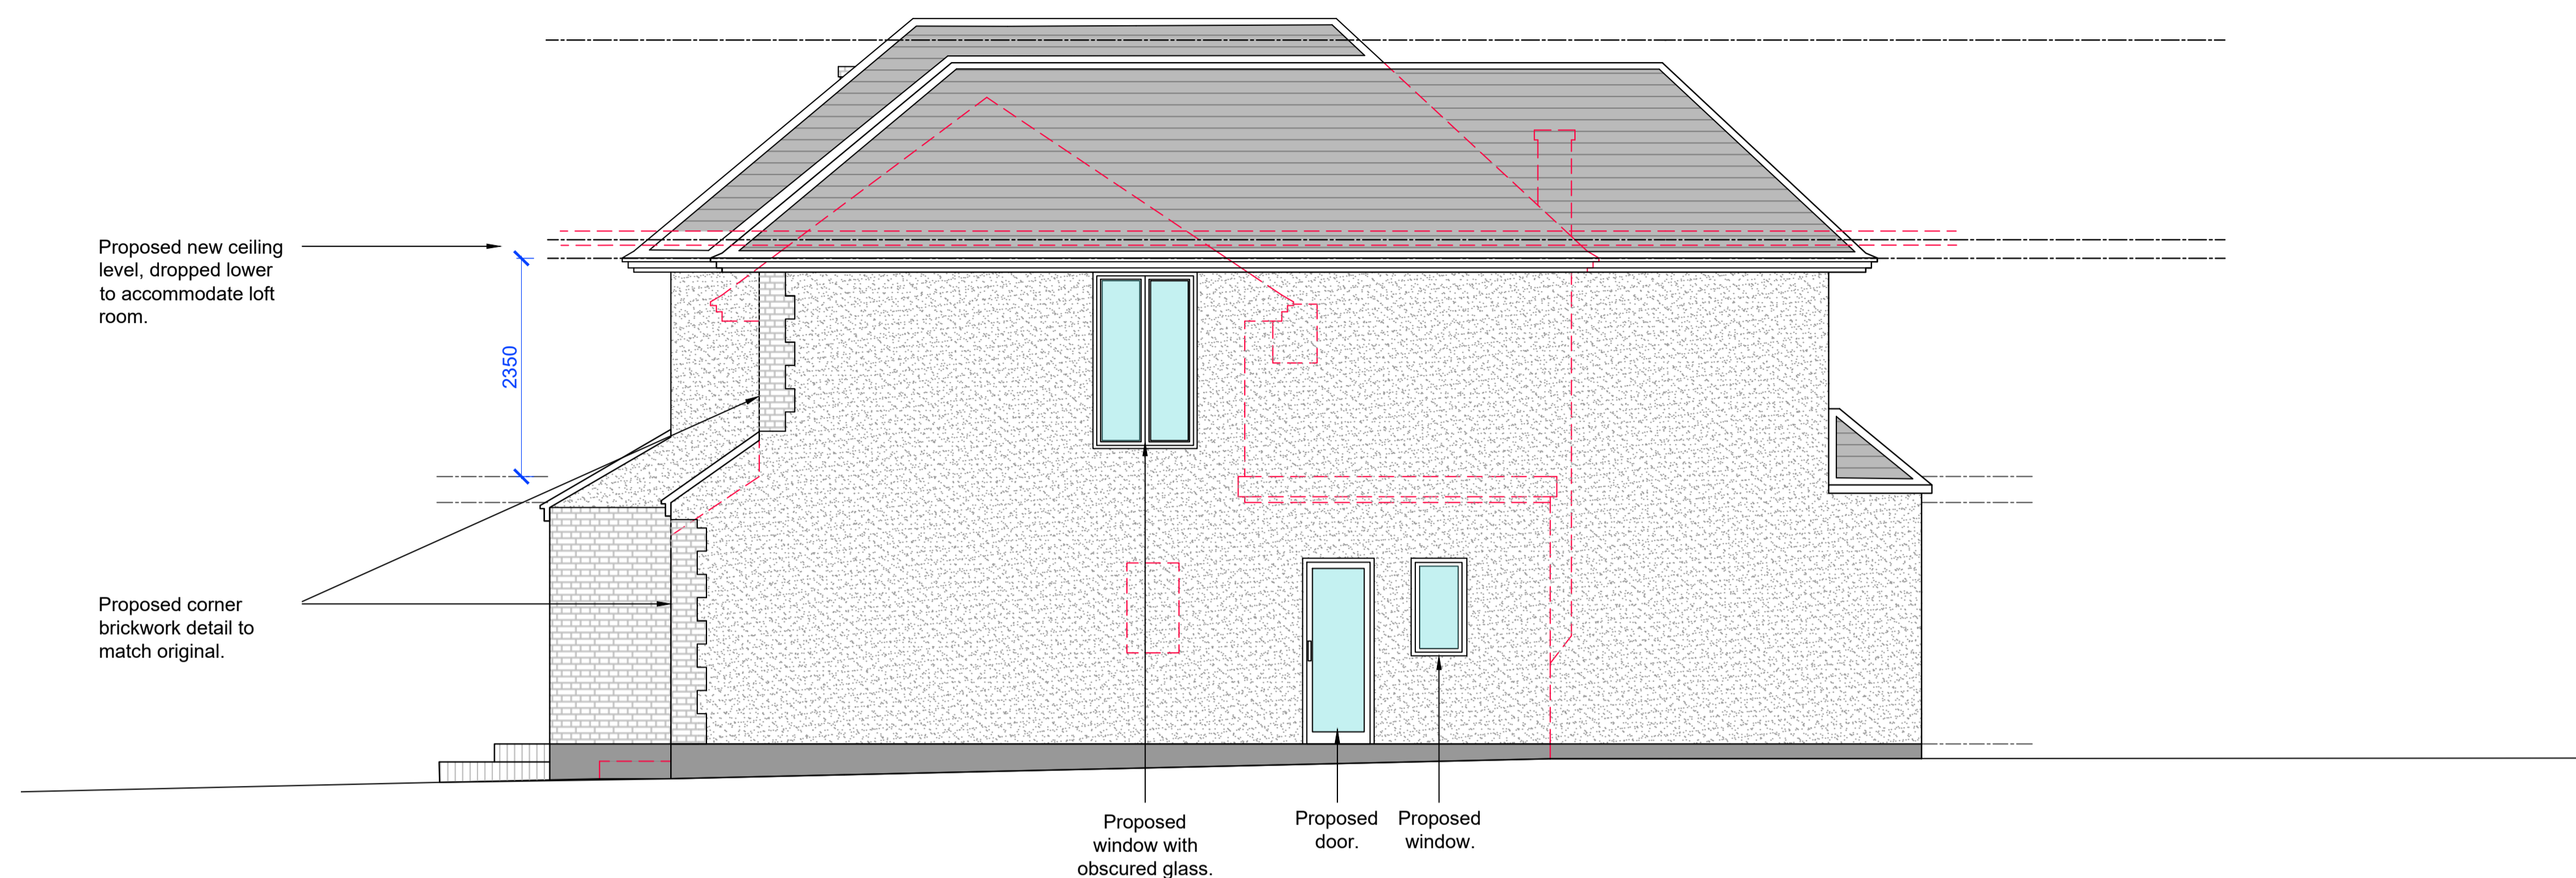

SIDE ELEVATION

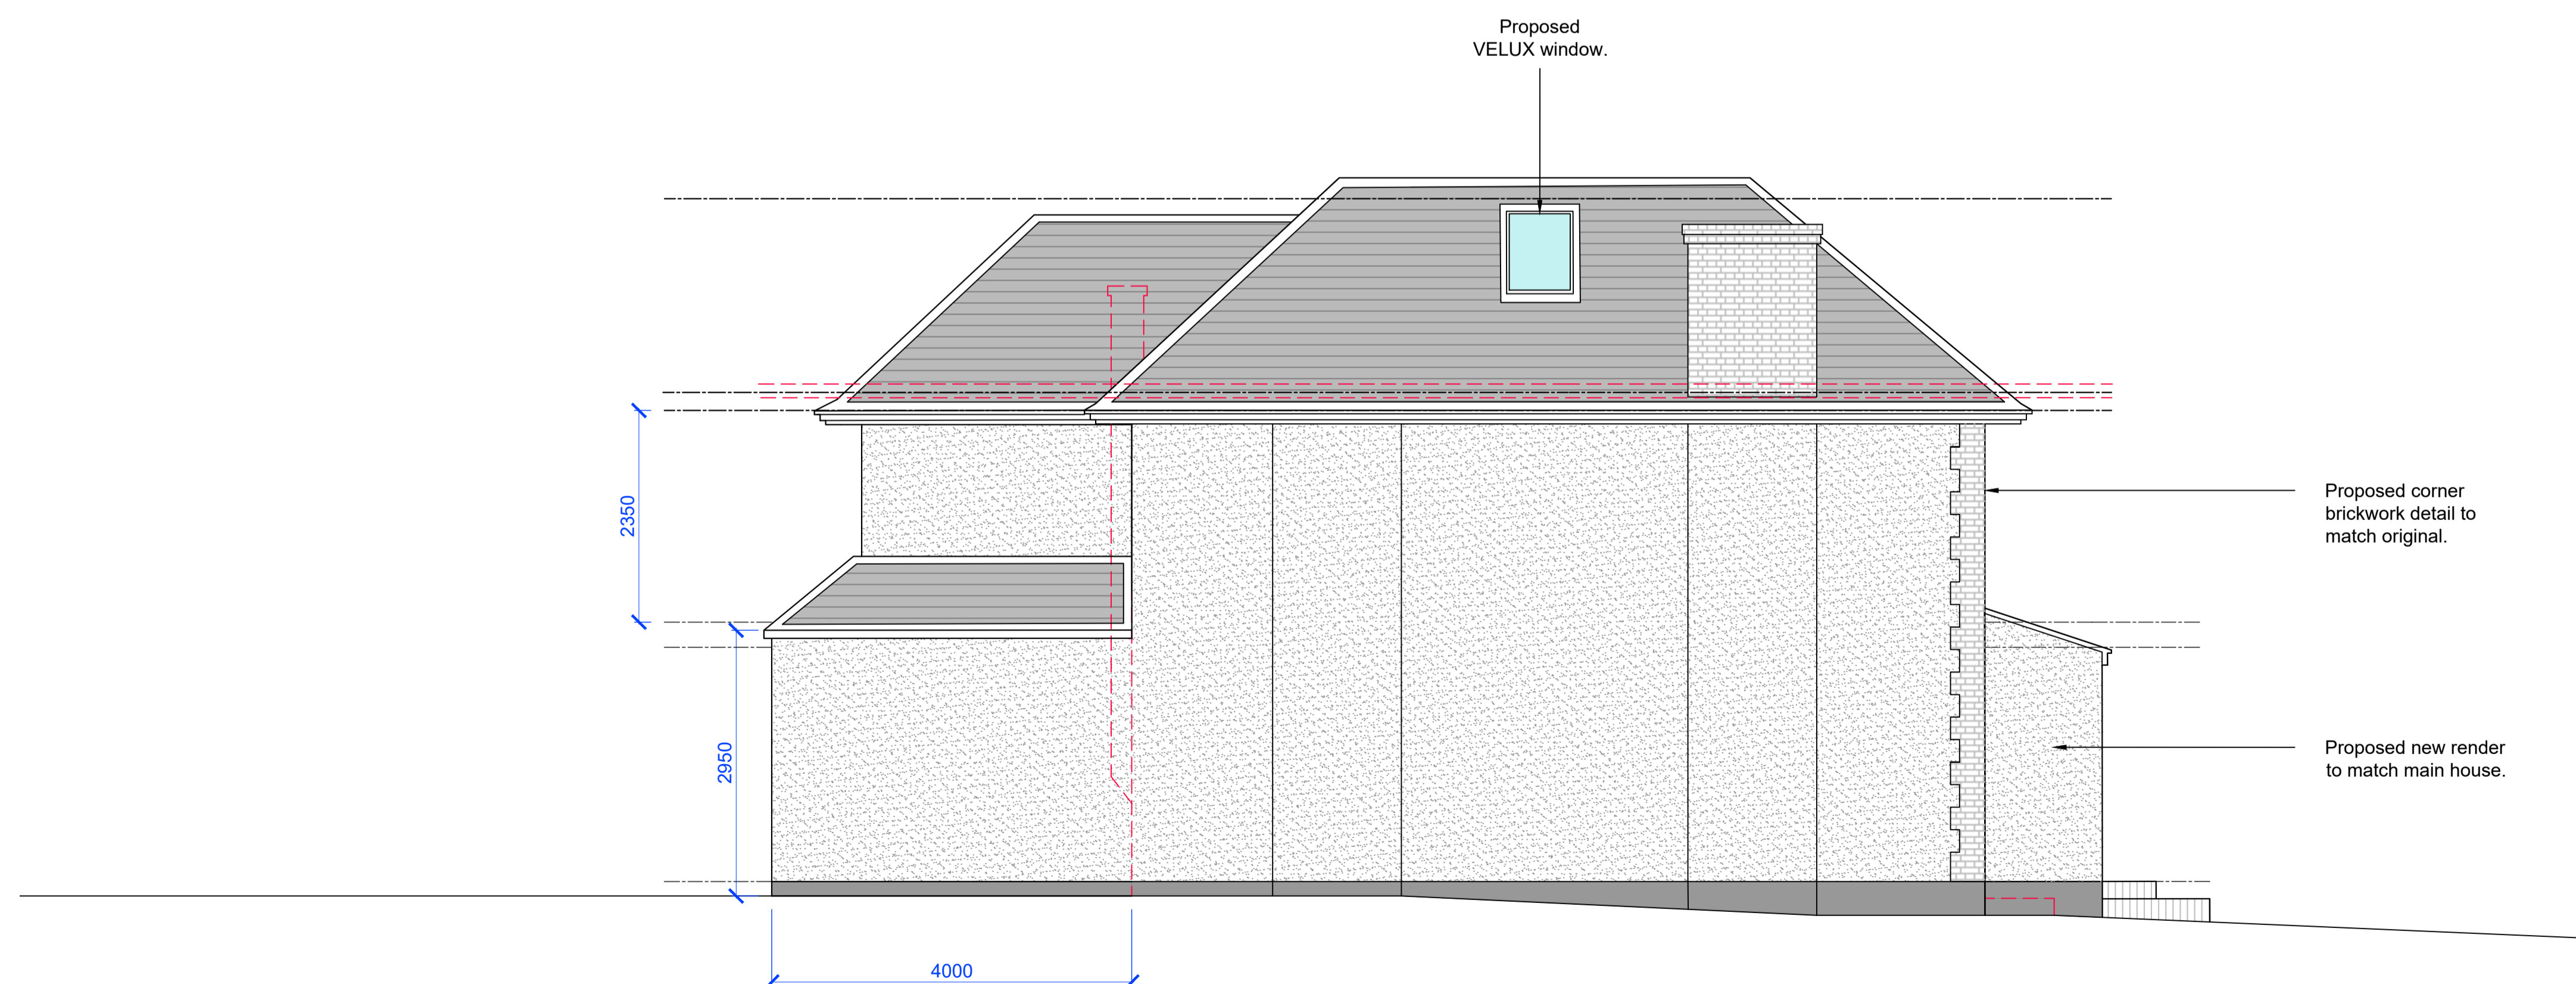

SIDE ELEVATION

REV: DESCRIPTION: BY: DATE:

STATUS: PLANNING APPLICATION

PRINGLE.DESIGN

est. 2015 UK / SE

32 The Drive
Wallington
Surrey
SM6 9LX
Pringledesign@Outlook.com
0208 432 2864

CLIENT:
ALI KARWAN

SITE: 20 Westholme Gardens
Ruislip
HA4 8QJ

TITLE: PROPOSED ELEVATIONS

SCALE AT A1: 1:50	DATE: 14.10.25	DRAWN:	CHECKED:
----------------------	-------------------	--------	----------

PROJECT NO: PD-0490	DRAWING NO: A1-09	REVISION:
------------------------	----------------------	-----------