



SOUTH ELEVATION



EAST ELEVATION

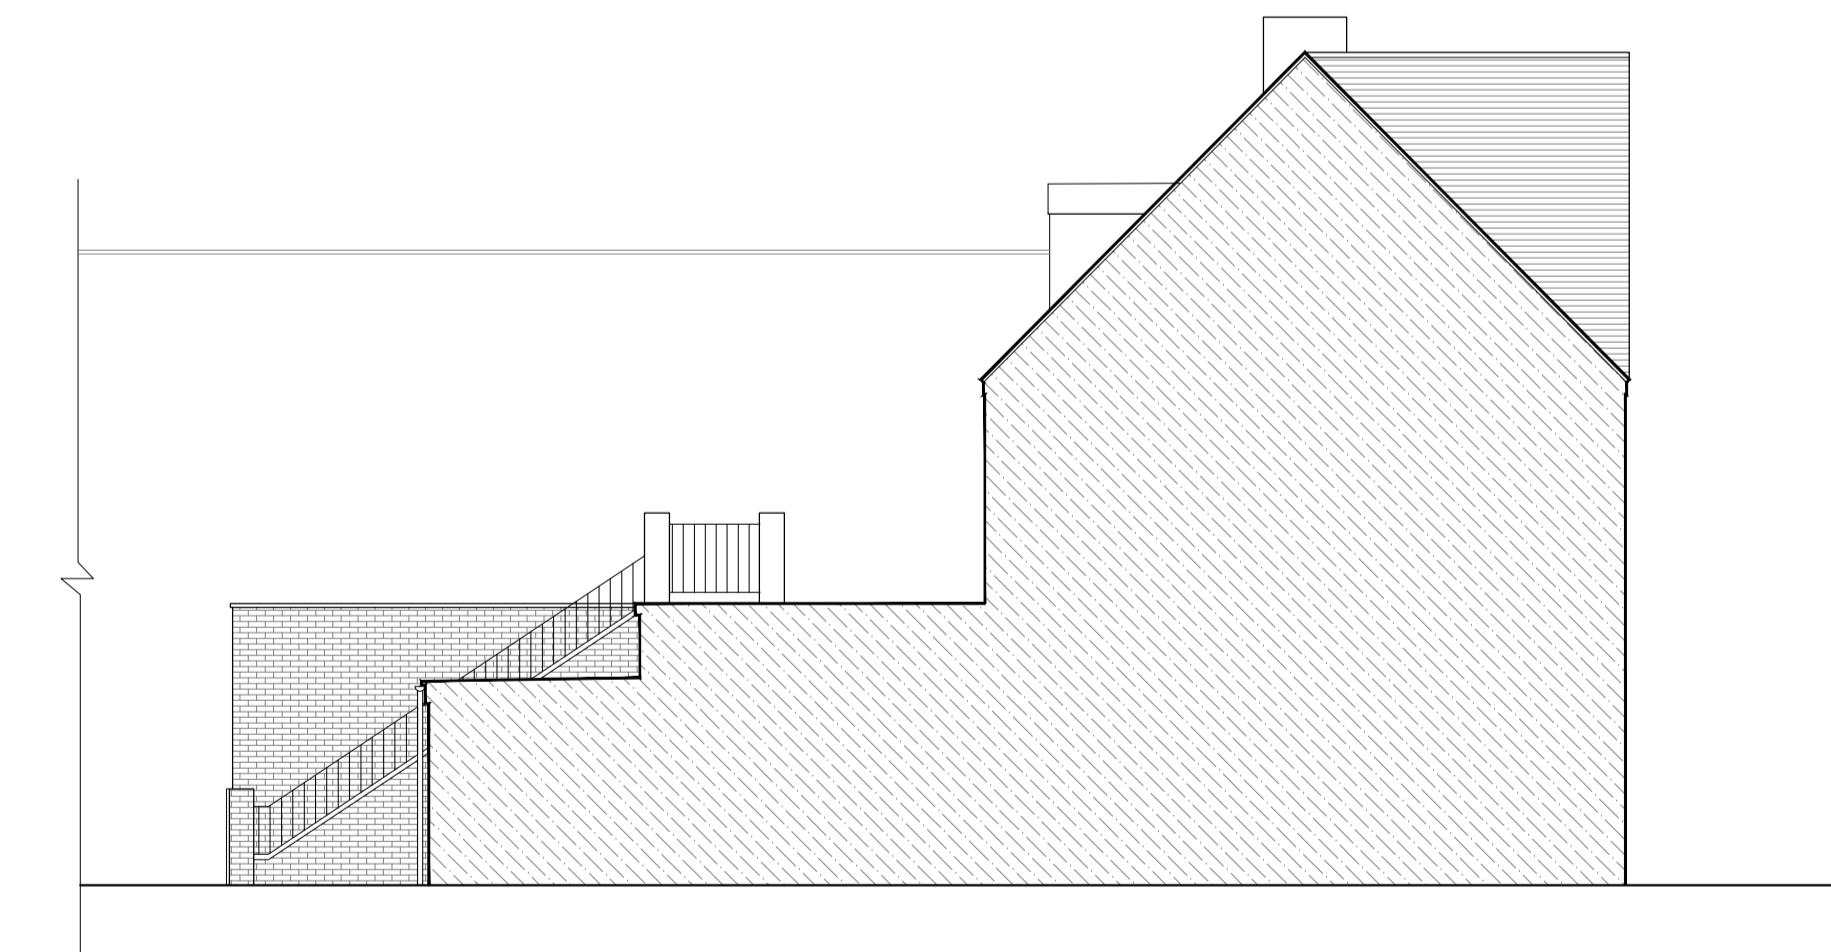

NORTH ELEVATION

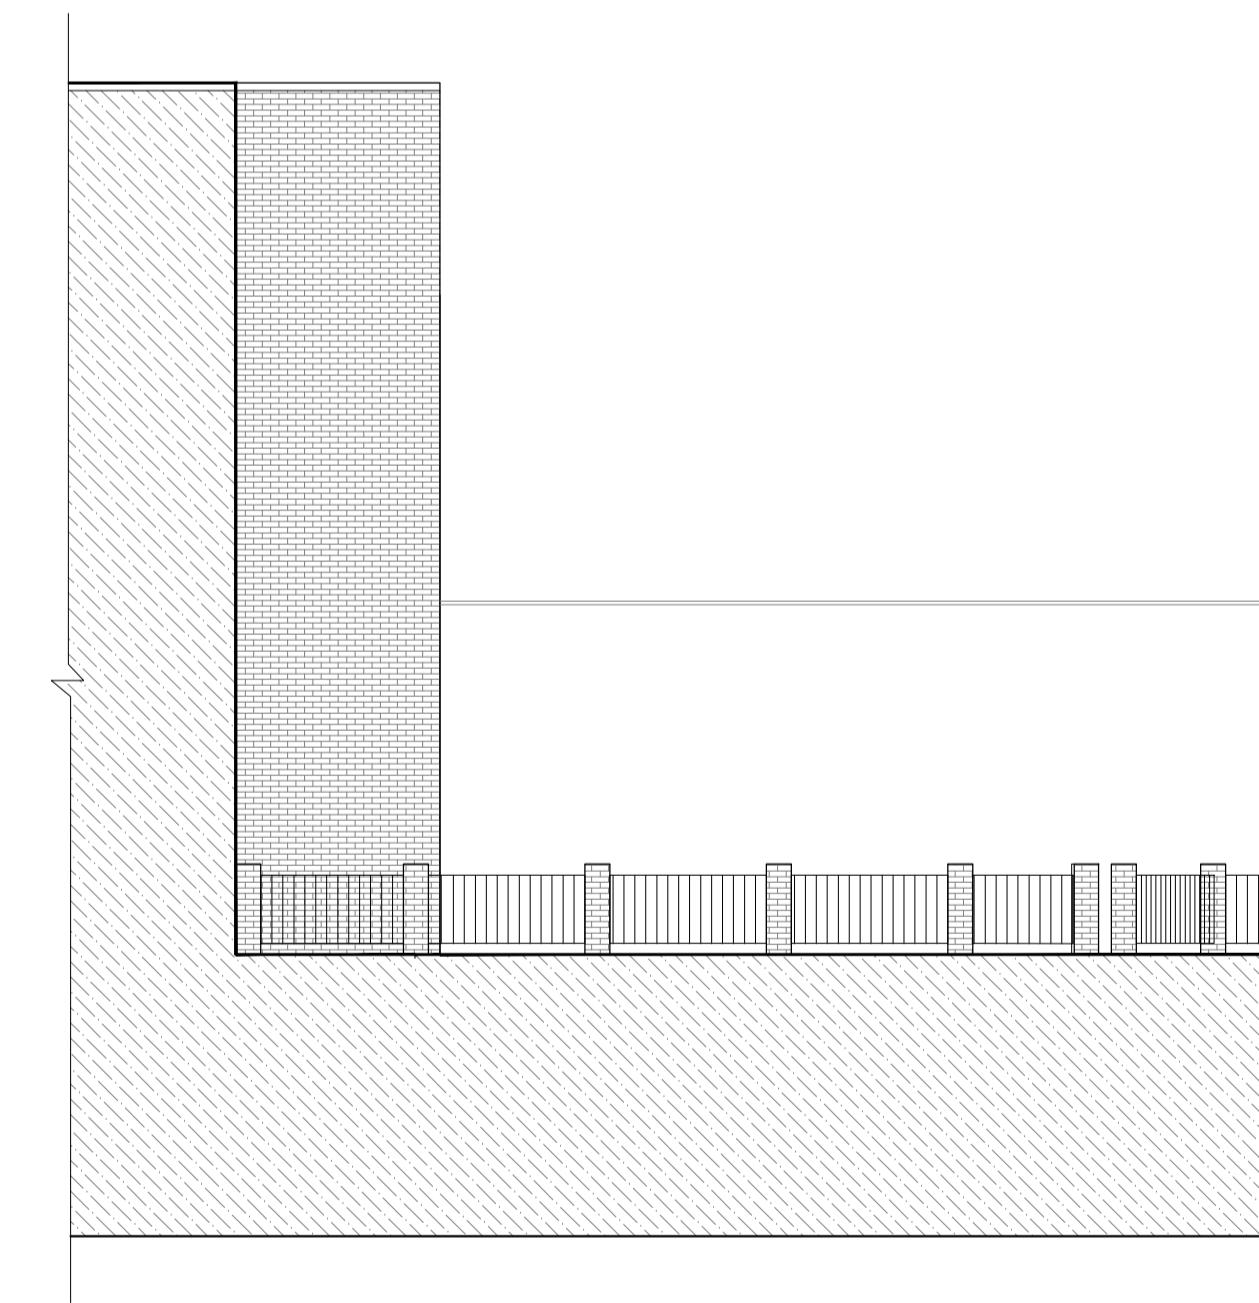

WEST ELEVATION

General AMENDMENTS
MAY '23 DATE A.
REVISION
COPYRIGHT RESERVED
ALL SCALED DIMENSIONS MUST BE VERIFIED ON SITE

JOB
41 Station Road Hayes
Hillingdon
Hayes
UB3 4BE

CLIENT
Thapar Sons t/a Trendz

DRAWING
EXISTING ELEVATIONS

DALE VENN ARCHITECTS
Architects, Planners & Surveyors
HIGH HOUSE, HARLINGTON ROAD,
HILLINGDON, MIDDLESEX 01895-237345

SCALE 1:100 @ A1	DRAWING No.	REV.
DATE MAR '23		
DRAWN LK		
CHECKED DV		

5085-3 A