



ROOF PLAN

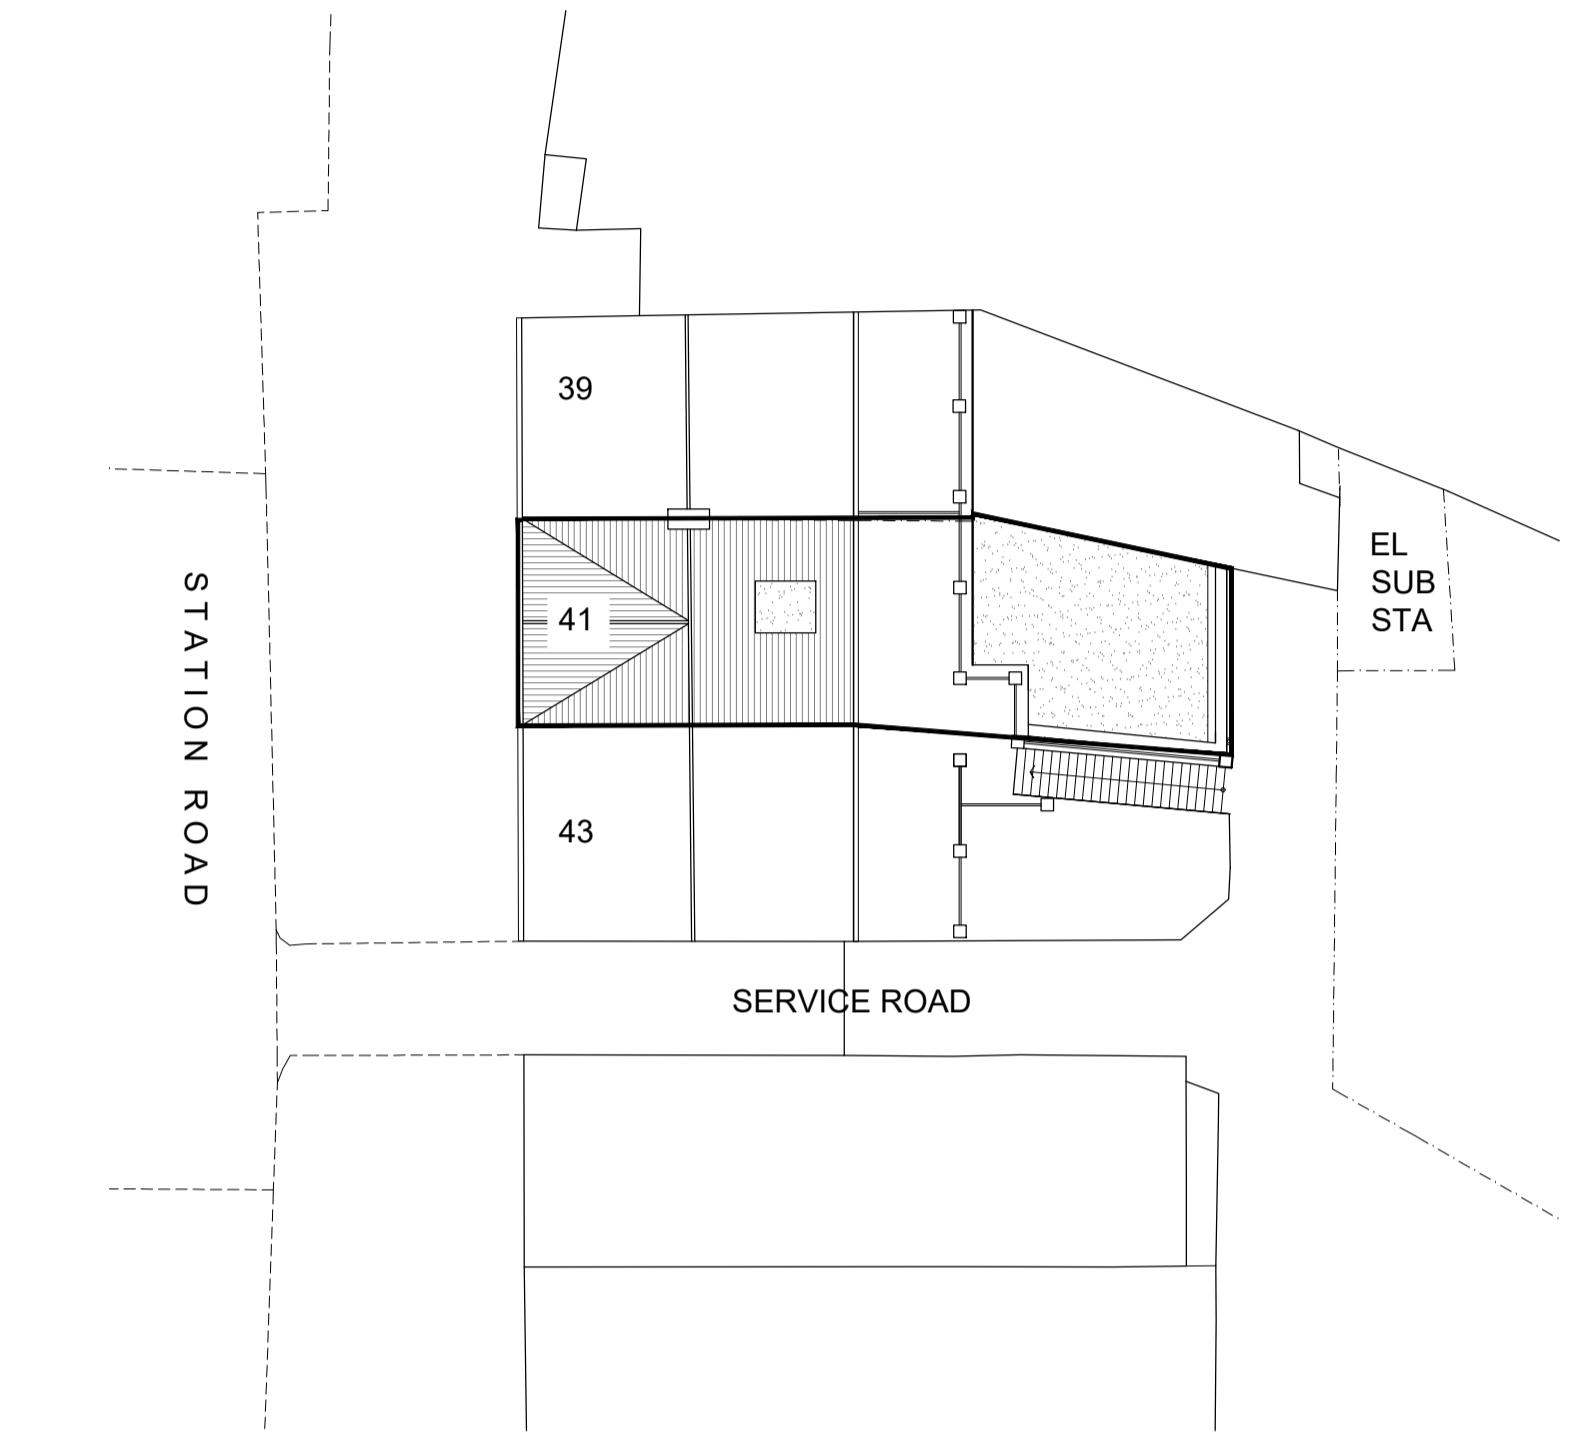

SITE PLAN 1:200

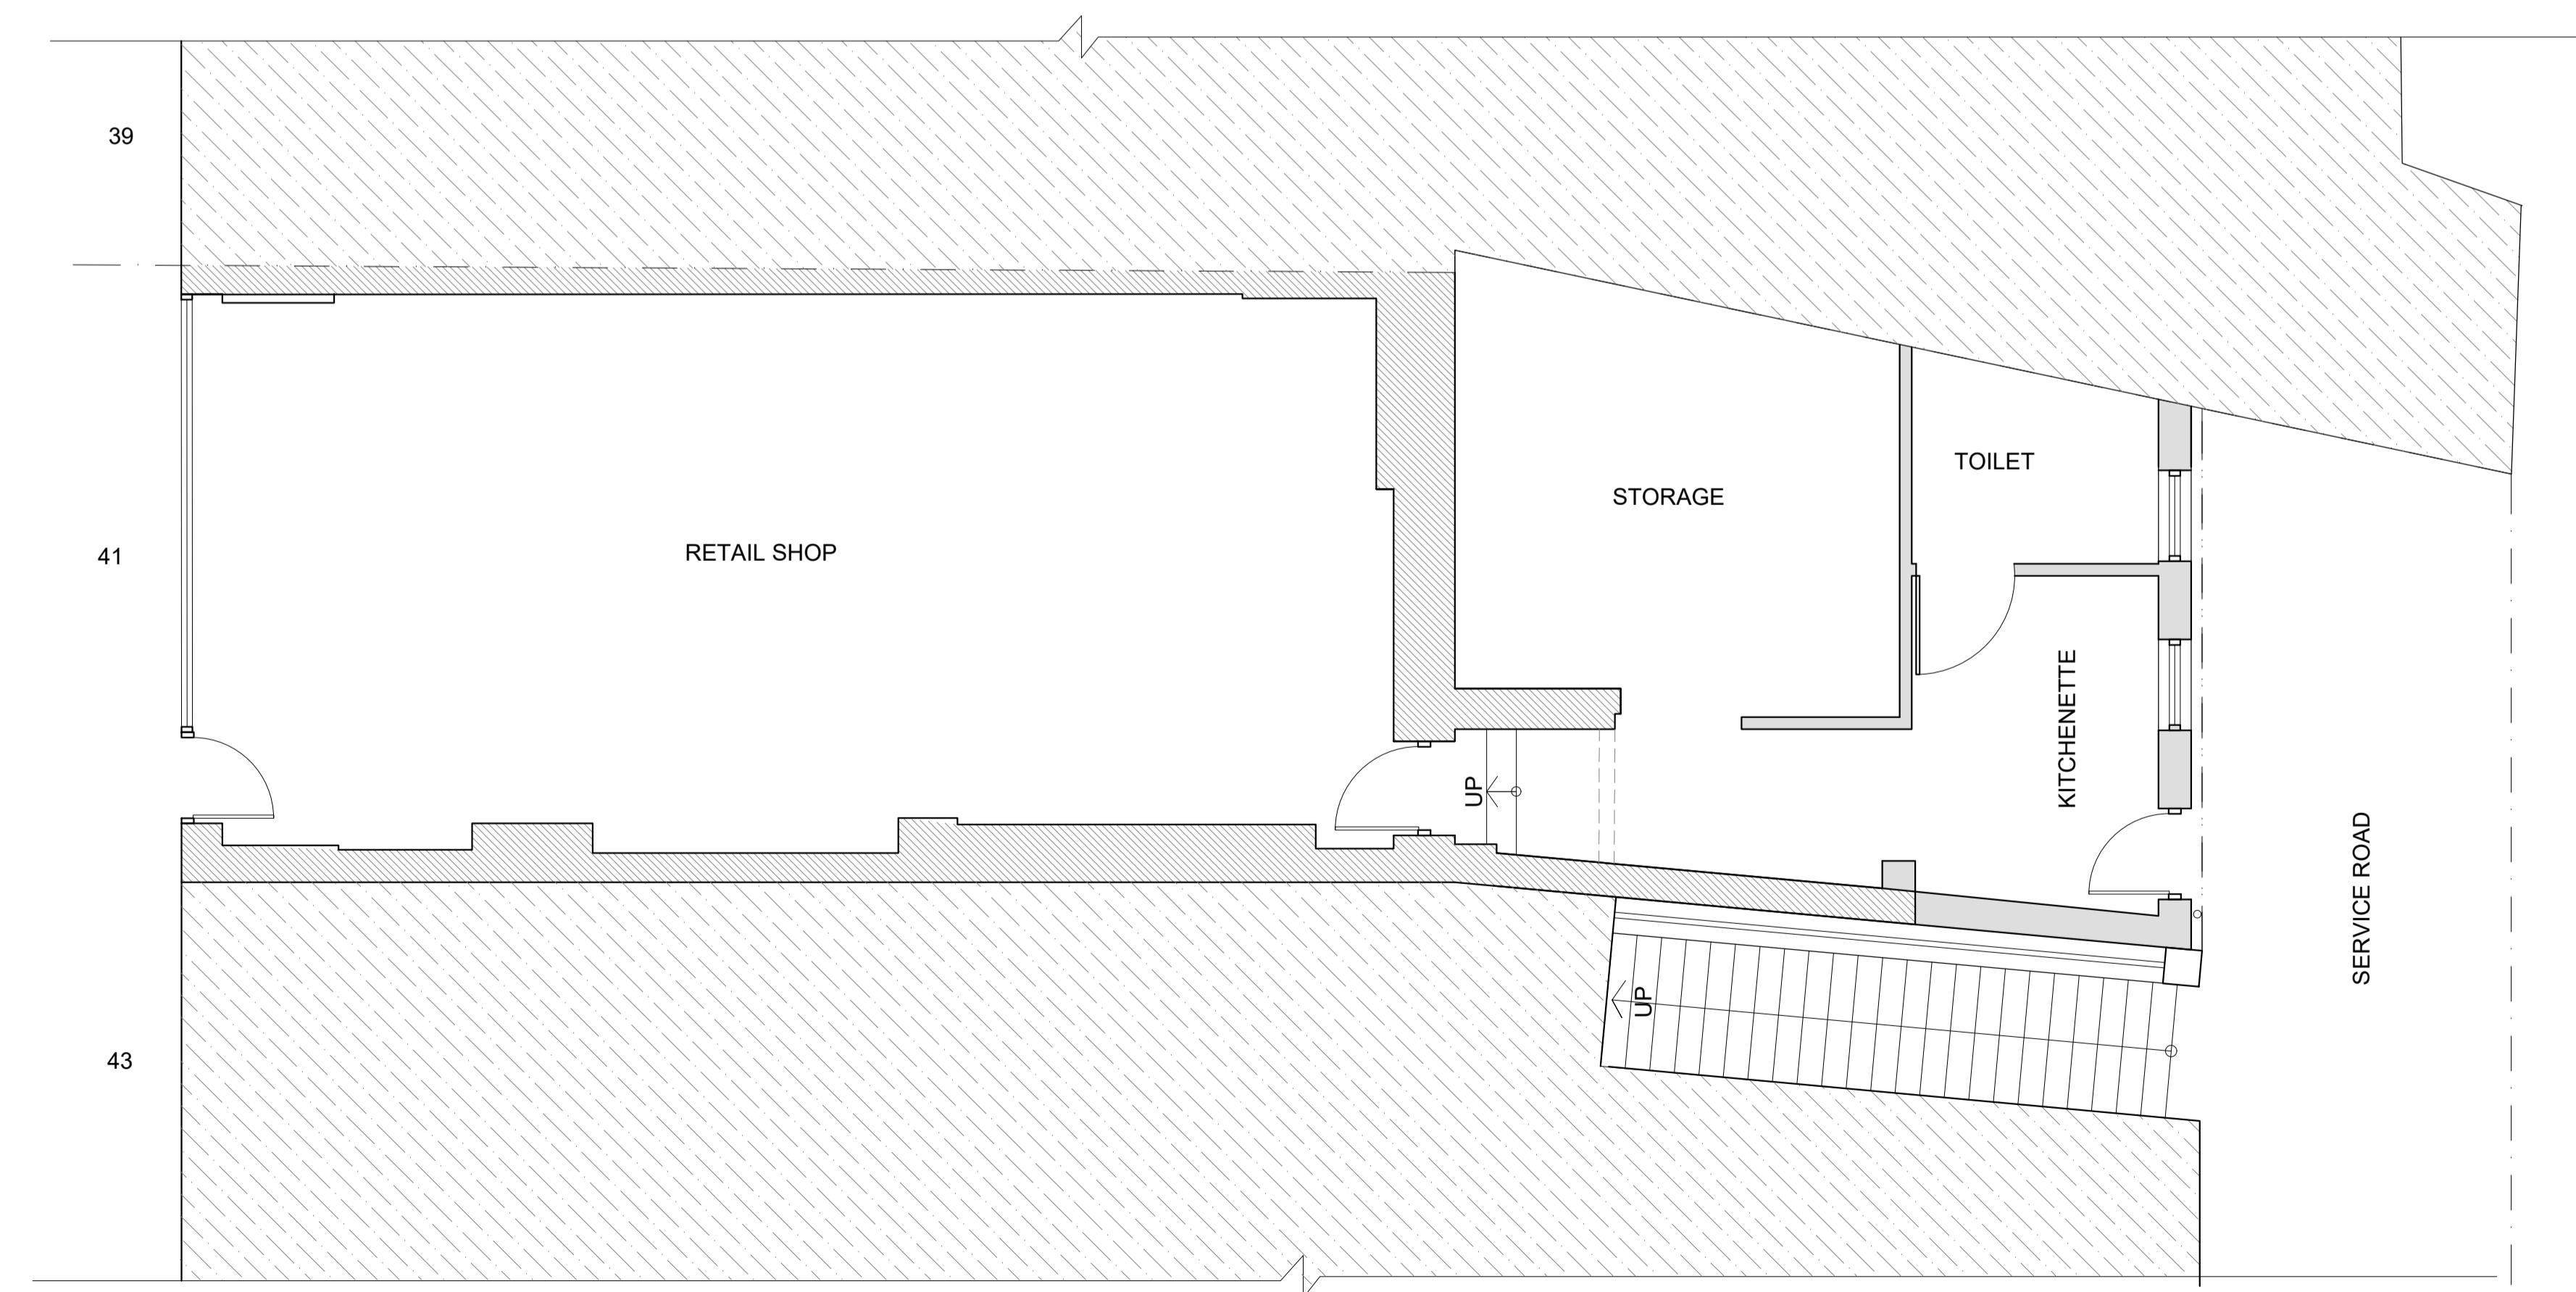

GROUND FLOOR PLAN 1:50



AMENDMENTS DATE REV.
COPYRIGHT RESERVED
ALL SCALED DIMENSIONS MUST BE VERIFIED ON SITE

JOB
41 Station Road Hayes
Hillingdon
Hayes
UB3 4BE

CLIENT
Thapar Sons t/a Trendz

DRAWING
PROPOSED PLANS

DALE VENN ARCHITECTS
Architects, Planners & Surveyors
HIGH HOUSE, HARLINGTON ROAD,
HILLINGDON, MIDDLESEX 01895-237345

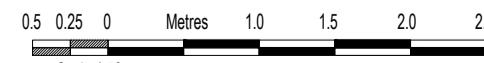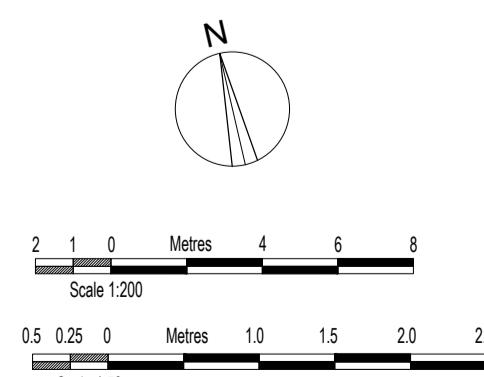

SCALE AS SHOWN @ A1	DRAWING No.	REV.
DATE SEP '23		
DRAWN LK		
CHECKED DV		

5085-7