
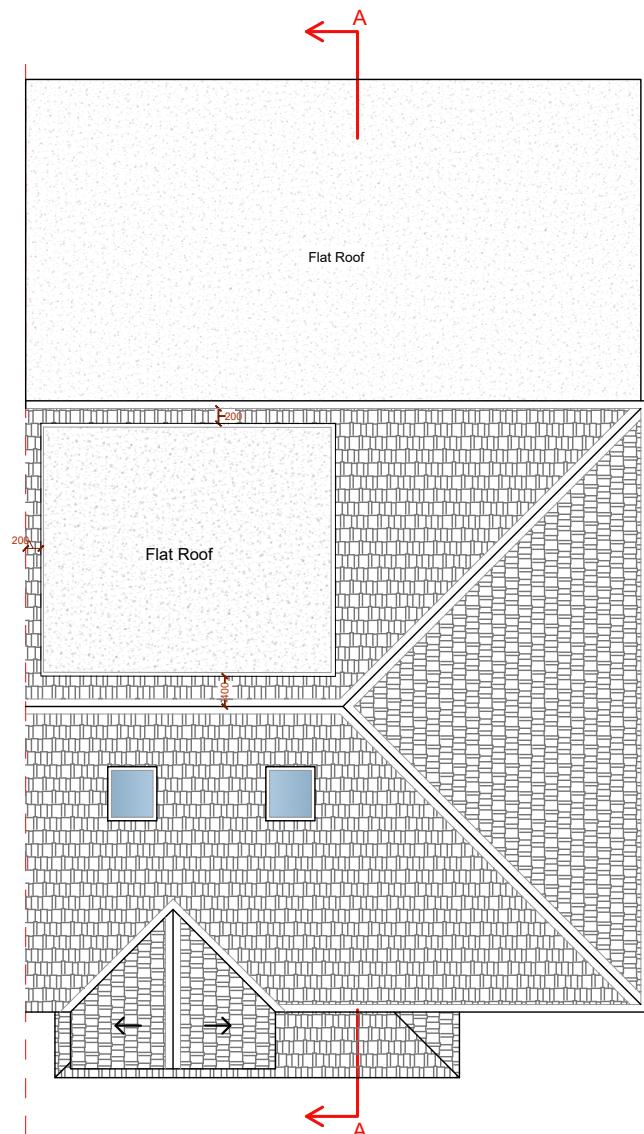
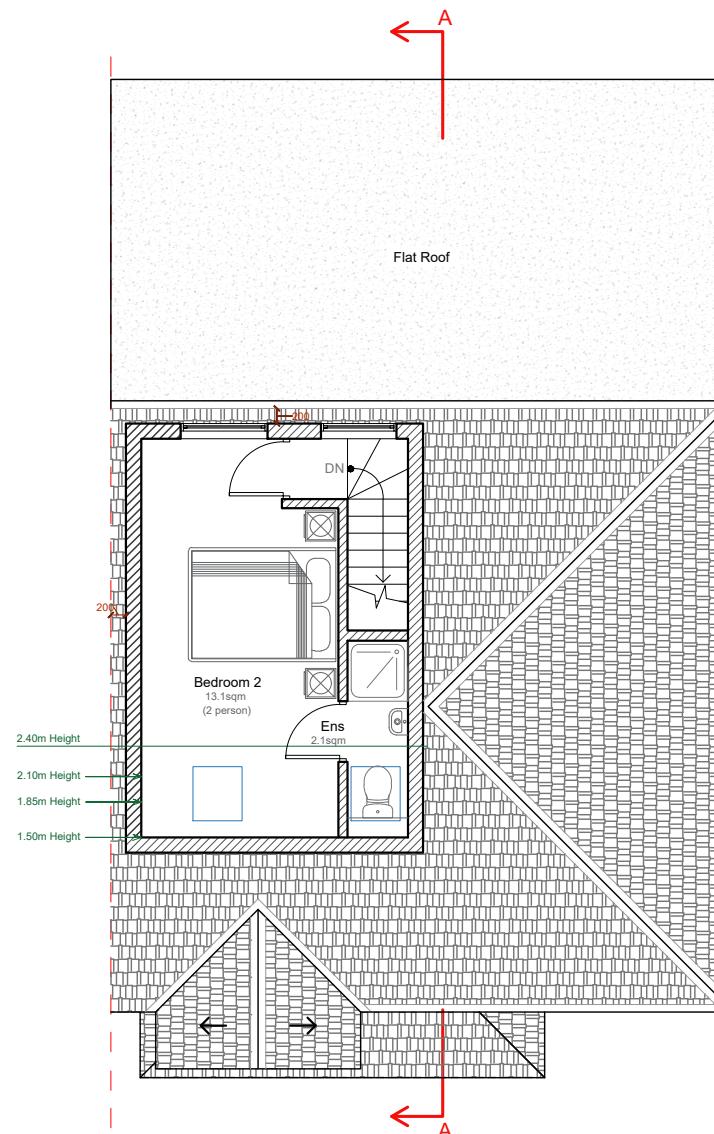
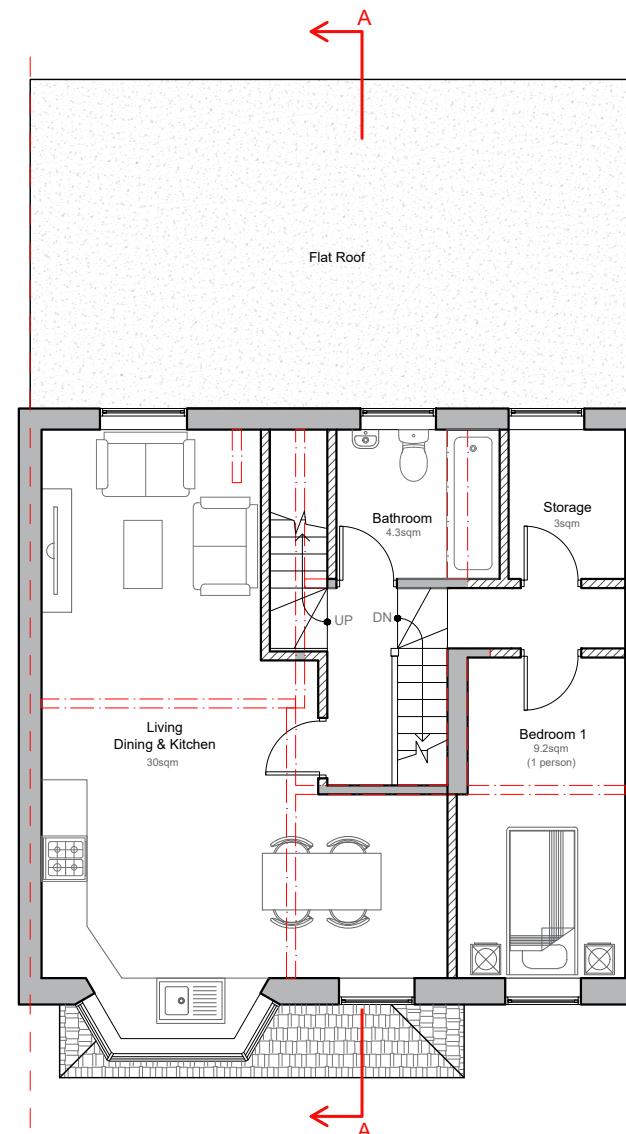


Existing walls to be demolished

New proposed walls

Existing walls

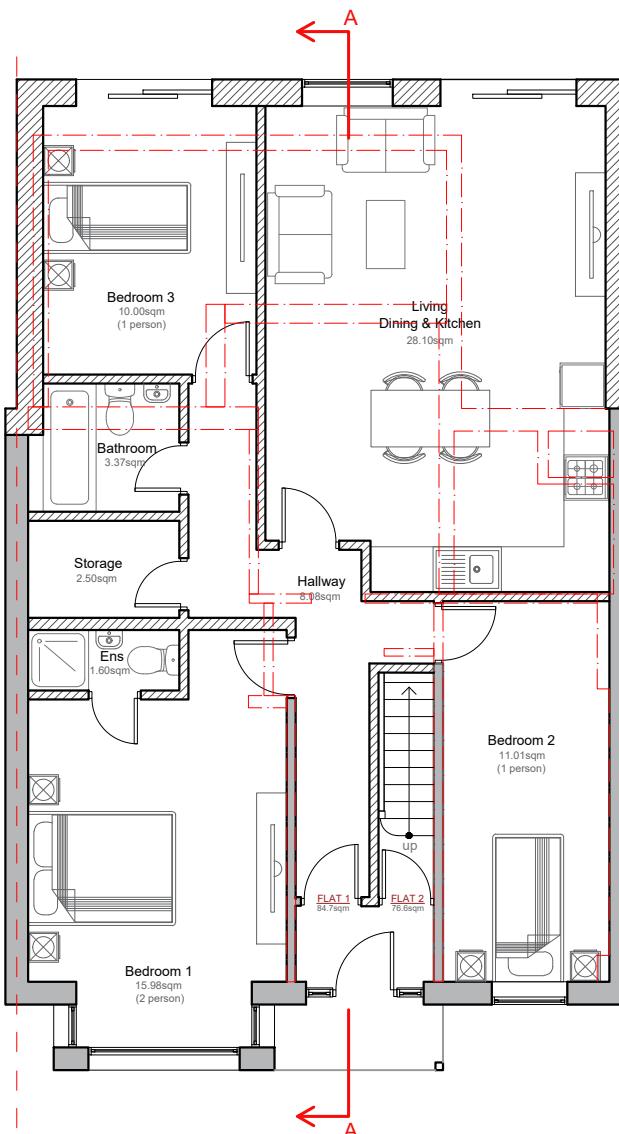


GROUND FLOOR

FIRST FLOOR

LOFT PLAN

ROOF PLAN

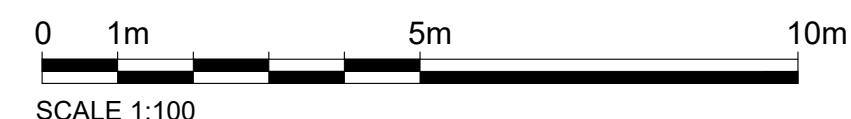

Revision	Revision Date

ADDRESS

105 Hayes End Rd, Hayes UB4 8EL, UK

SHEET N.

P001

DRAWING TITLE


Proposed Floor Plans

DATE:

02/08/2024

SCALE


1:100 @ A3

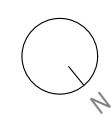

Copyright in the design and this drawing is the property of Excel Planning Ltd. Reproduction in whole or in part is forbidden without written permission of Excel Planning Ltd. This drawing must be read in conjunction with all other relevant documentation and drawings.

Excel Planning Ltd accepts no liability for any expense, loss or damage of whatsoever nature and however arising from any variation which has not been referred to them and their approval obtained.

Do not scale from this drawing, only figured dimensions are to be used. All dimensions to be cross-checked on-site prior to manufacture and construction. Any discrepancies to be reported to Excel Planning Ltd immediately.

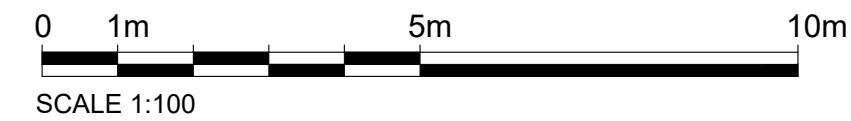

Revision	Revision Date

ADDRESS

105 Hayes End Rd, Hayes UB4 8EL, UK



SHEET N.
P002


DRAWING TITLE
Proposed Elevations

DATE: 02/08/2024 SCALE: 1:100 @ A3


Copyright in the design and this drawing is the property of Excel Planning Ltd. Reproduction in whole or in part is forbidden without written permission of Excel Planning Ltd. This drawing must be read in conjunction with all other relevant documentation and drawings.

Excel Planning Ltd accepts no liability for any expense, loss or damage of whatsoever nature and however arising from any variation which has not been referred to them and their approval obtained.


Do not scale from this drawing, only figured dimensions are to be used. All dimensions to be cross-checked on-site prior to manufacture and construction. Any discrepancies to be reported to Excel Planning Ltd immediately.

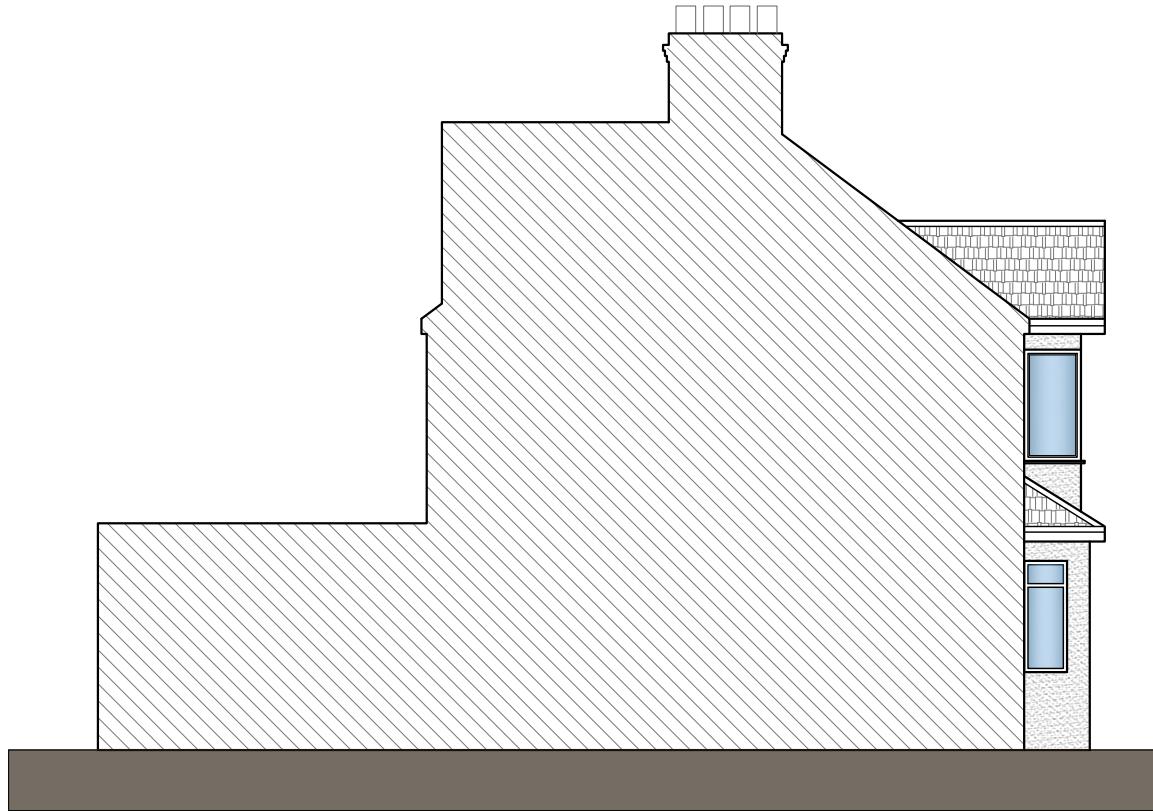

LEFT SIDE ELEVATION

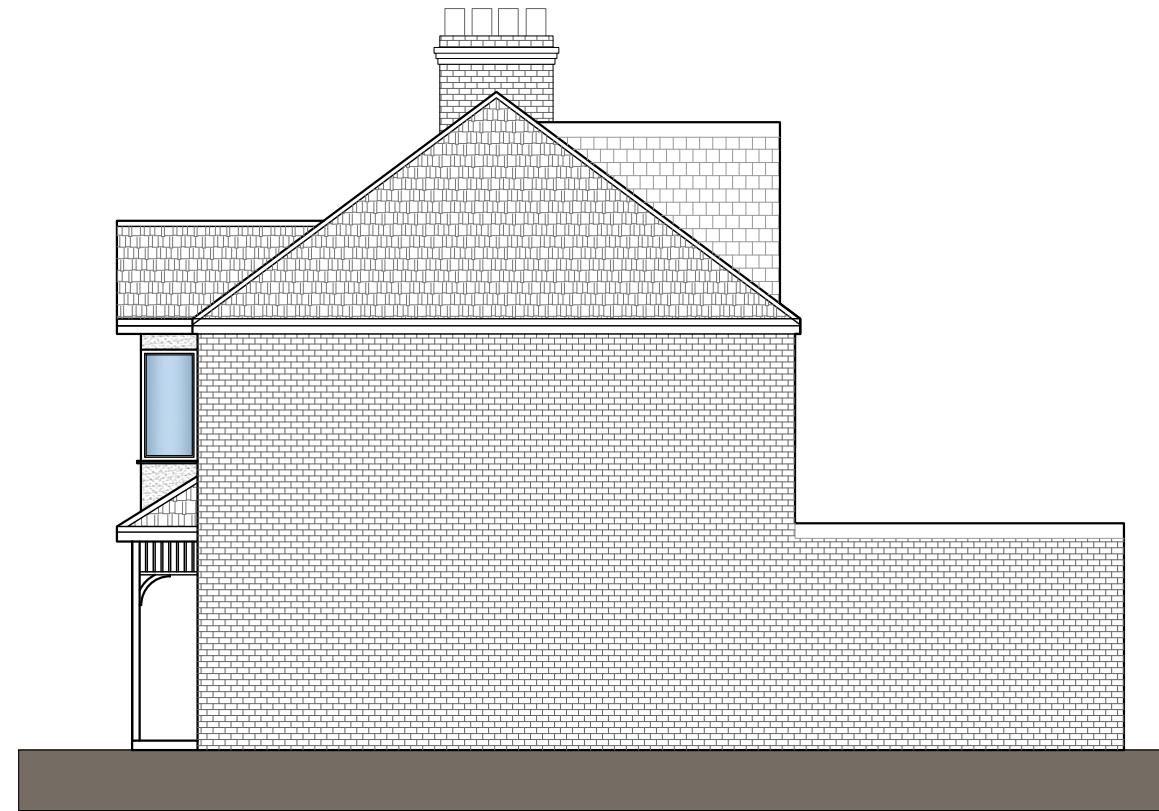


RIGHT SIDE ELEVATION

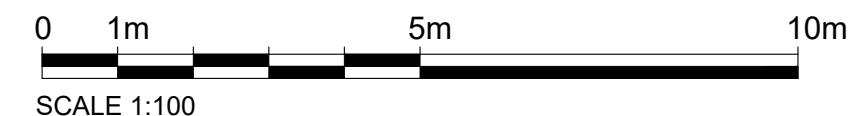

Revision	Revision Date

ADDRESS

105 Hayes End Rd, Hayes UB4 8EL, UK

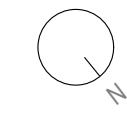

SHEET N.

P003

DRAWING TITLE

Proposed Side Elevations

DATE:

02/08/2024



SCALE

1:100 @ A3

Copyright in the design and this drawing is the property of Excel Planning Ltd. Reproduction in whole or in part is forbidden without written permission of Excel Planning Ltd. This drawing must be read in conjunction with all other relevant documentation and drawings.

Excel Planning Ltd accepts no liability for any expense, loss or damage of whatsoever nature and however arising from any variation which has not been referred to them and their approval obtained.


Do not scale from this drawing, only figured dimensions are to be used. All dimensions to be cross-checked on-site prior to manufacture and construction. Any discrepancies to be reported to Excel Planning Ltd immediately.

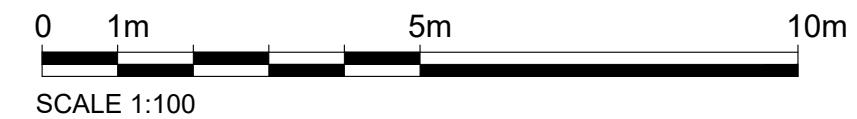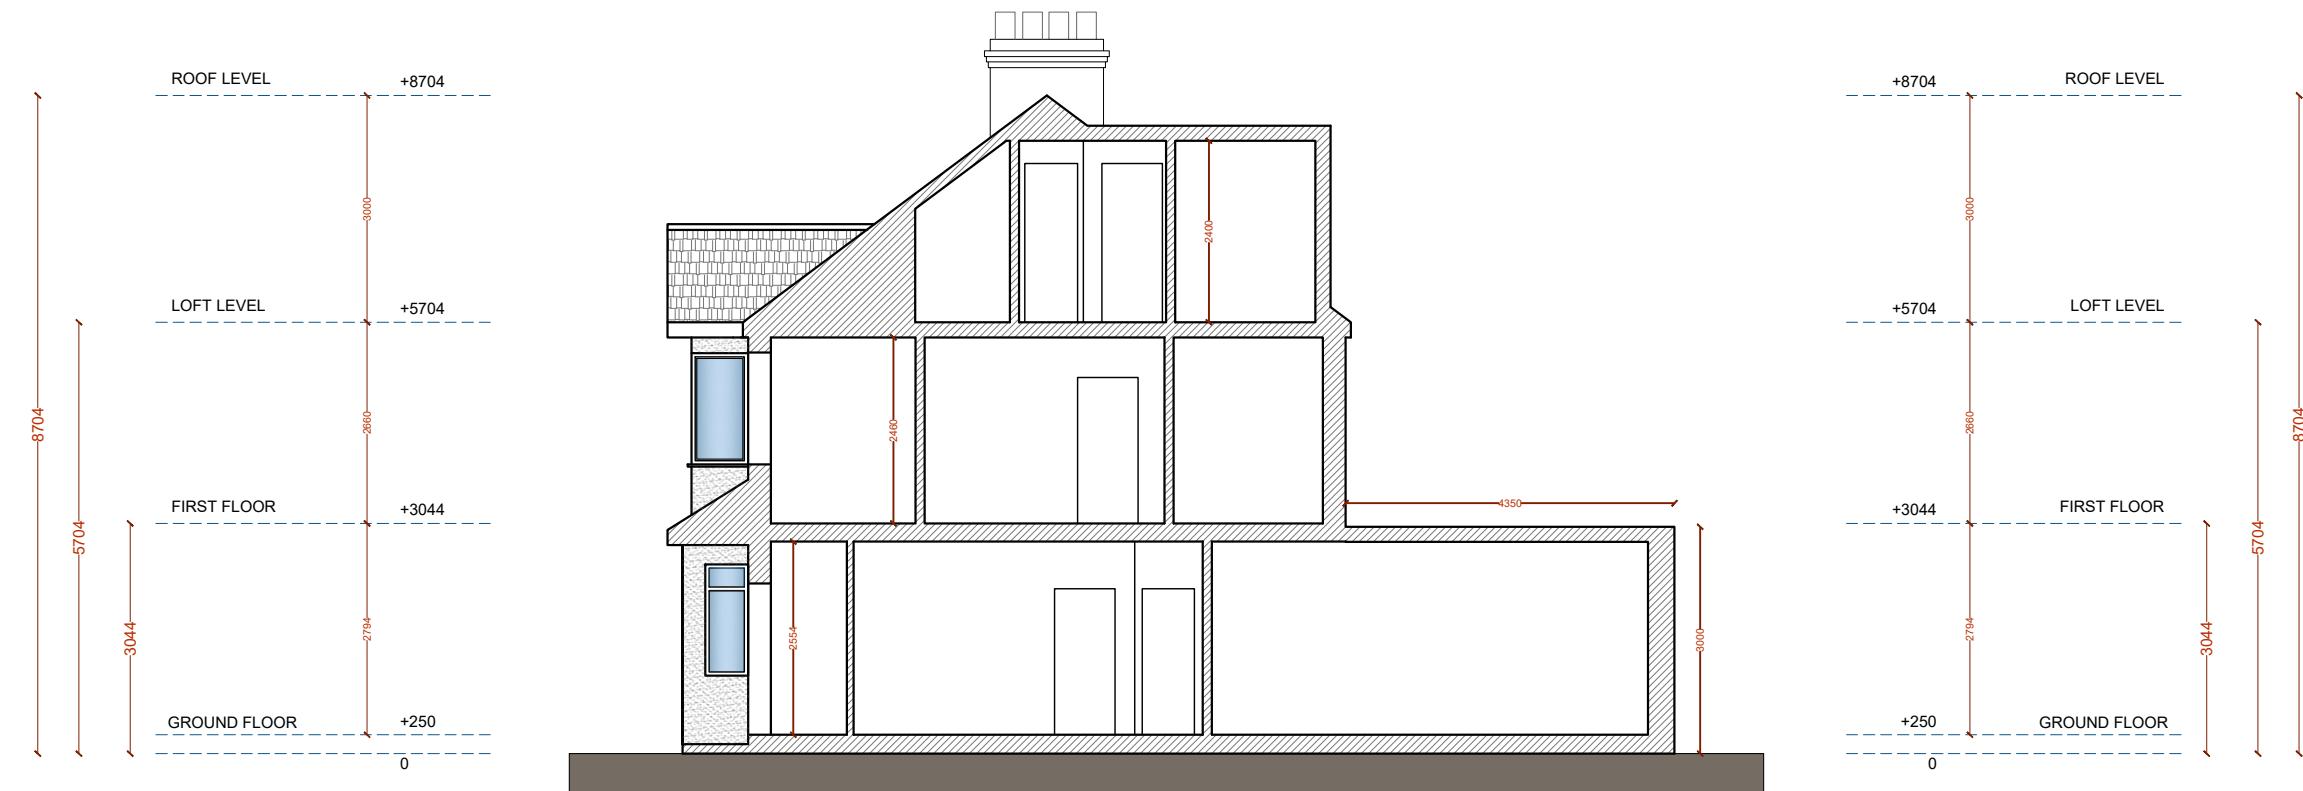

Revision	Revision Date

ADDRESS

105 Hayes End Rd, Hayes UB4 8EL, UK

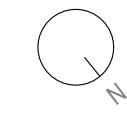

SHEET N.

P004

DRAWING TITLE
Proposed Section



DATE:
02/08/2024

SCALE
1:100 @ A3


Copyright in the design and this drawing is the property of Excel Planning Ltd. Reproduction in whole or in part is forbidden without written permission of Excel Planning Ltd. This drawing must be read in conjunction with all other relevant documentation and drawings.

Excel Planning Ltd accepts no liability for any expense, loss or damage of whatever nature and however arising from any variation which has not been referred to them and their approval obtained.


Do not scale from this drawing, only figured dimensions are to be used. All dimensions to be cross-checked on-site prior to manufacture and construction. Any discrepancies to be reported to Excel Planning Ltd immediately.

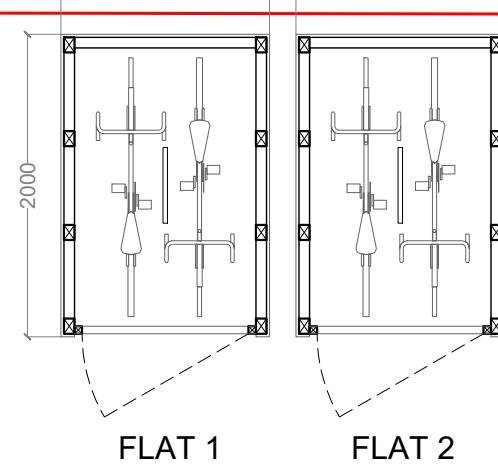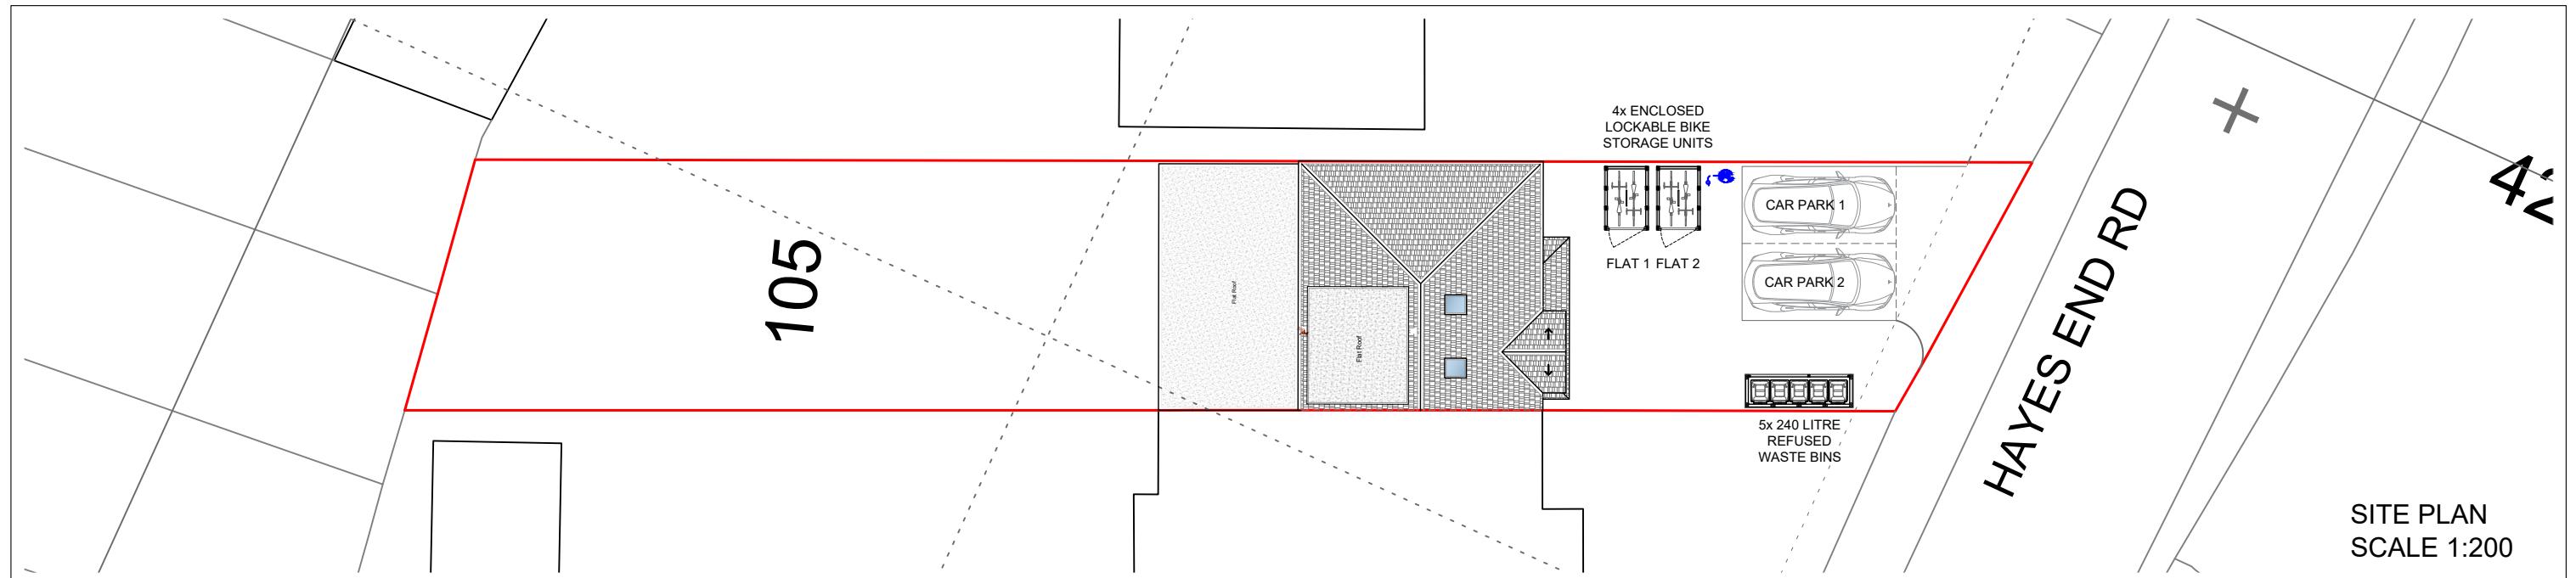

ENCLOSED LOCKABLE BIKE
STORAGE UNITS LAYOUT
SCALE 1:50

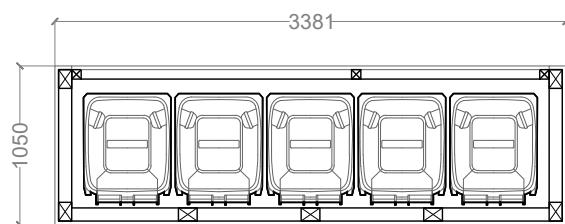

REFUSED BINS LAYOUT
SCALE 1:50

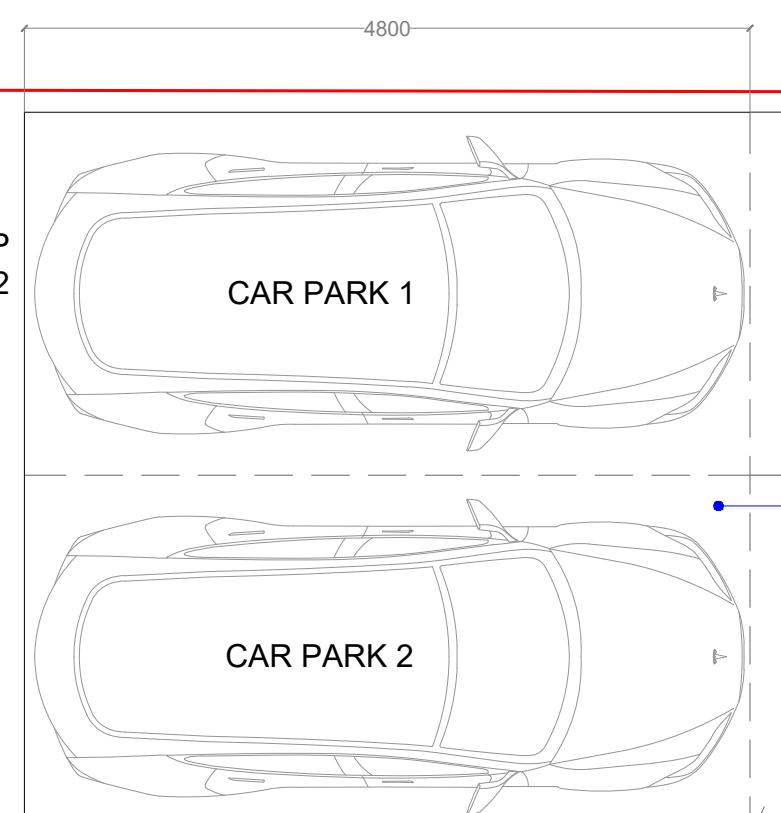

CAR PARKING DETAILS
SCALE 1:50



Refused Bins Sample Image



Masterplug 1 Port 7.4kW Mode 3 Type 2 Plug
Tethered Smart EV Charger with 5m Cable
Black. 230V AC Charging. IP55 Rating.

