




Existing walls to be demolished
 New proposed walls
 Existing walls

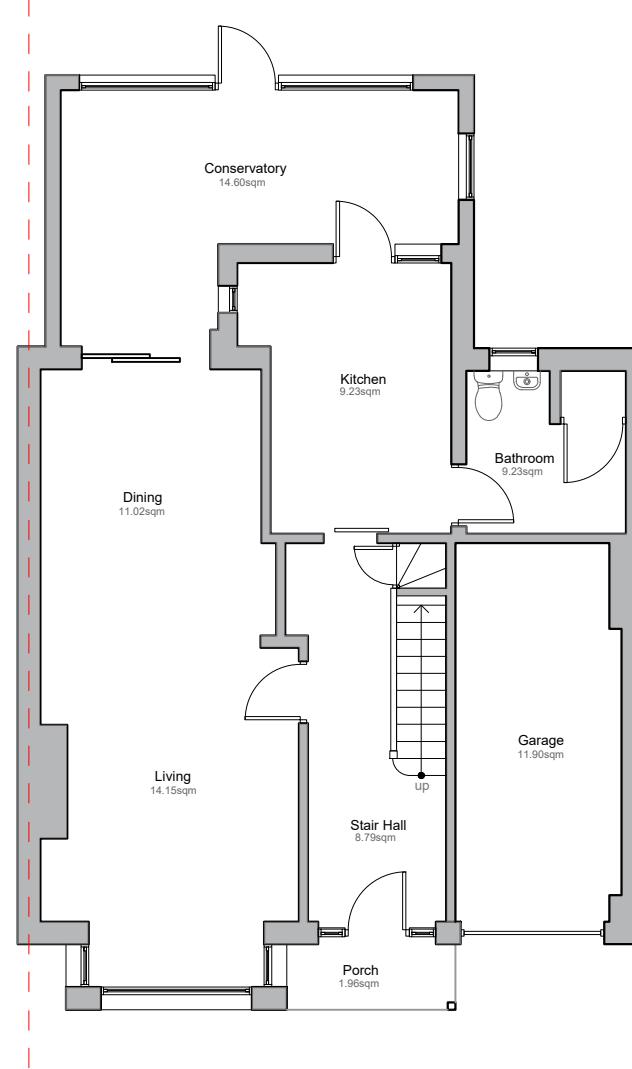


GROUND FLOOR

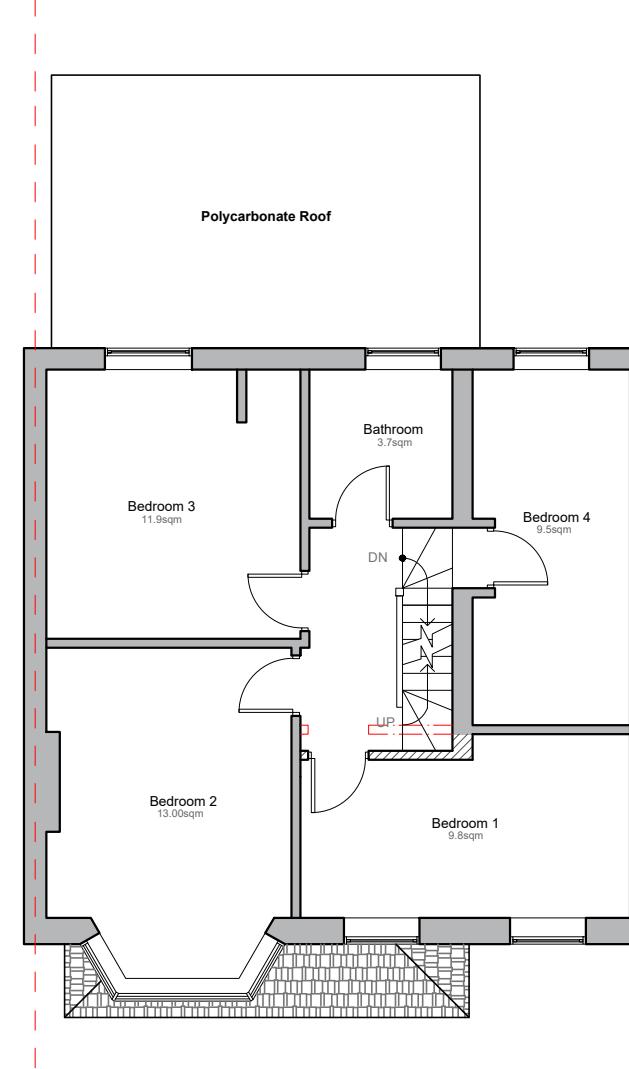

FIRST FLOOR

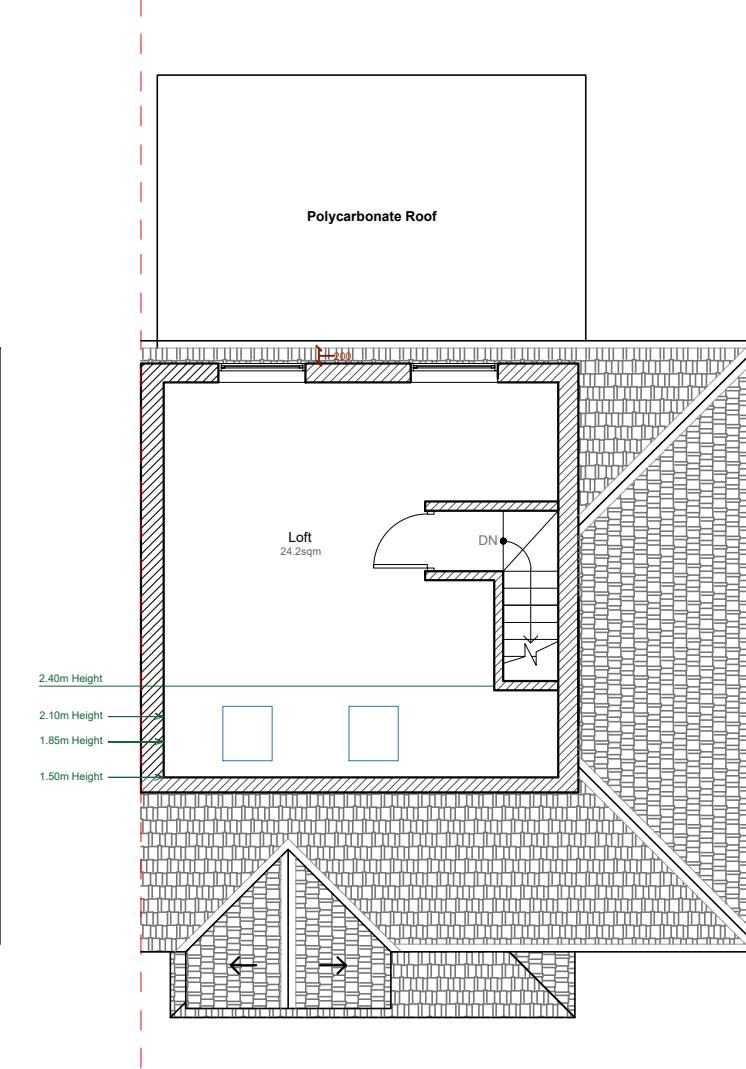

LOFT PLAN

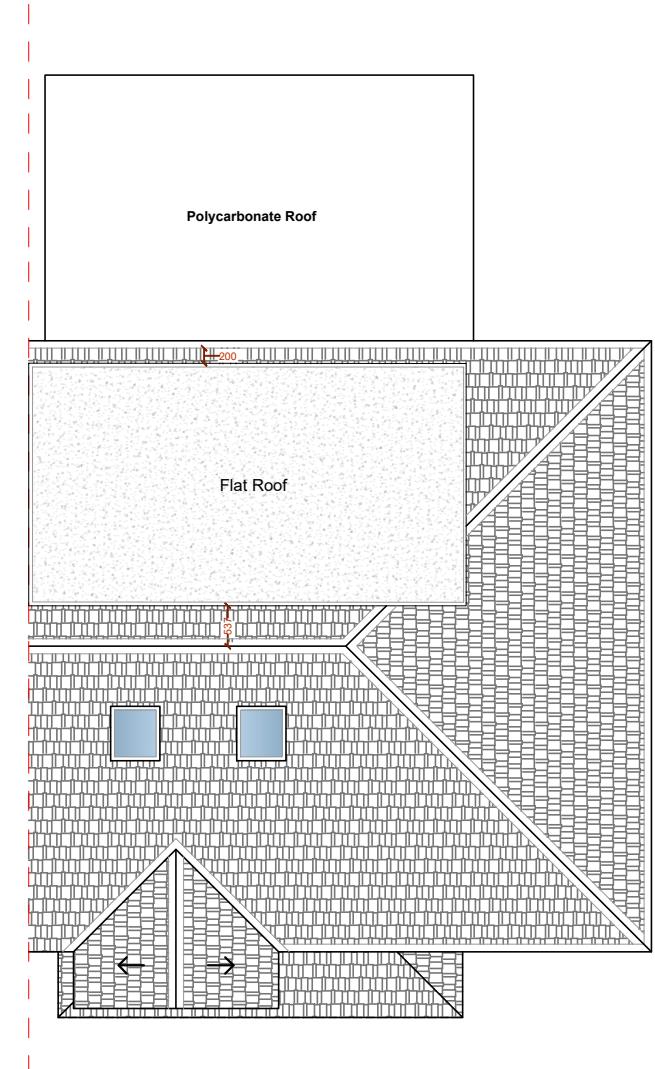

ROOF PLAN

0 1m 5m 10m

EXCEL
Planning

Tel: 020 3576 0996
Email: info@excelplanning.co.uk
Address: 45 Stamford Hill, London, N16 5SR

Revision	Revision Date

ADDRESS

105 Hayes End Rd
Hayes
UB4 8EL



SHEET NUMBER:
P001

DRAWING TITLE:
Proposed Floor Plans

DATE: 26/11/2024 SCALE: 1:100 @ A3

Copyright in the design and this drawing is the property of Excel Planning Ltd. Reproduction in whole or in part is forbidden without written permission of Excel Planning Ltd. This drawing must be read in conjunction with all other relevant documentation and drawings.

Excel Planning Ltd accepts no liability for any expense, loss or damage of whatever nature and howsoever arising from any variation which has not been referred to them and their approval obtained.

Do not scale from this drawing, only figured dimensions are to be used. All dimensions to be cross-checked on-site prior to manufacture and construction. Any discrepancies to be reported to Excel Planning Ltd immediately.



Revision	Revision Date

ADDRESS

105 Hayes End Rd
Hayes
UB4 8EL



SHEET NUMBER:
P002


DRAWING TITLE:
Proposed Floor Plans

DATE: 26/11/2024 SCALE: 1:100 @ A3


Copyright in the design and this drawing is the property of Excel Planning Ltd. Reproduction in whole or in part is forbidden without written permission of Excel Planning Ltd. This drawing must be read in conjunction with all other relevant documentation and drawings.

Excel Planning Ltd accepts no liability for any expense, loss or damage of whatever nature and howsoever arising from any variation which has not been referred to them and their approval obtained.

Do not scale from this drawing, only figured dimensions are to be used. All dimensions to be cross-checked on-site prior to manufacture and construction. Any discrepancies to be reported to Excel Planning Ltd immediately.

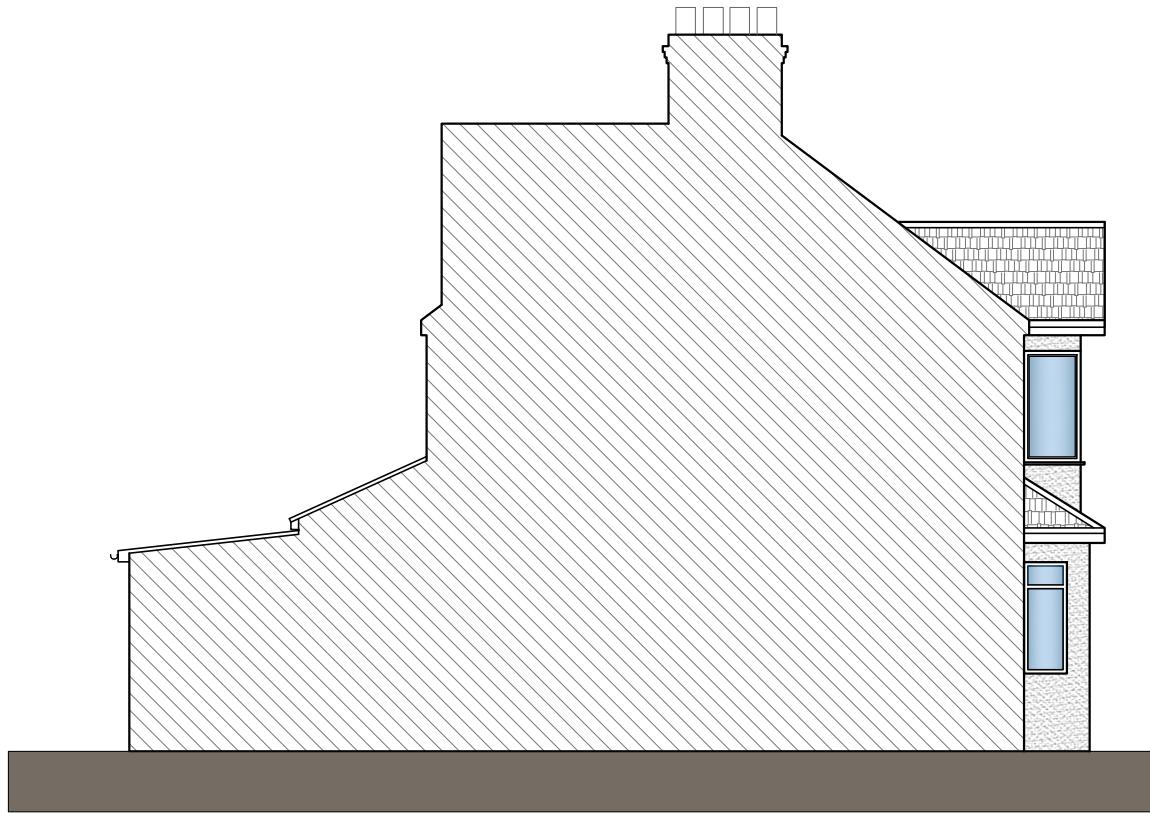

LEFT SIDE ELEVATION

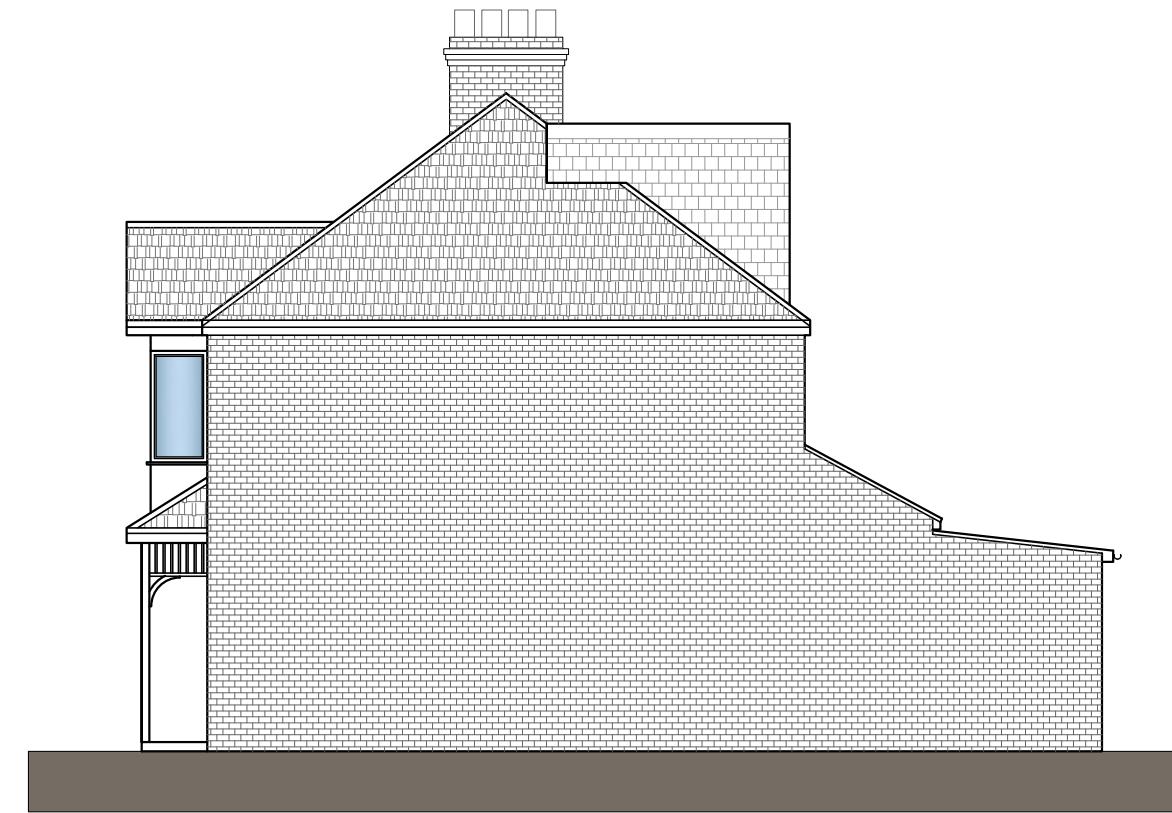

RIGHT SIDE ELEVATION



Revision	Revision Date

ADDRESS

**105 Hayes End Rd
Hayes
UB4 8EL**



SHEET NUMBER:
P003


DRAWING TITLE:
Proposed Floor Plans

DATE: **26/11/2024** SCALE: **1:100 @ A3**

Copyright in the design and this drawing is the property of Excel Planning Ltd. Reproduction in whole or in part is forbidden without written permission of Excel Planning Ltd. This drawing must be read in conjunction with all other relevant documentation and drawings.

Excel Planning Ltd accepts no liability for any expense, loss or damage of whatever nature and however arising from any variation which has not been referred to them and their approval obtained.

Do not scale from this drawing, only figured dimensions are to be used. All dimensions to be cross-checked on-site prior to manufacture and construction. Any discrepancies to be reported to Excel Planning Ltd immediately.

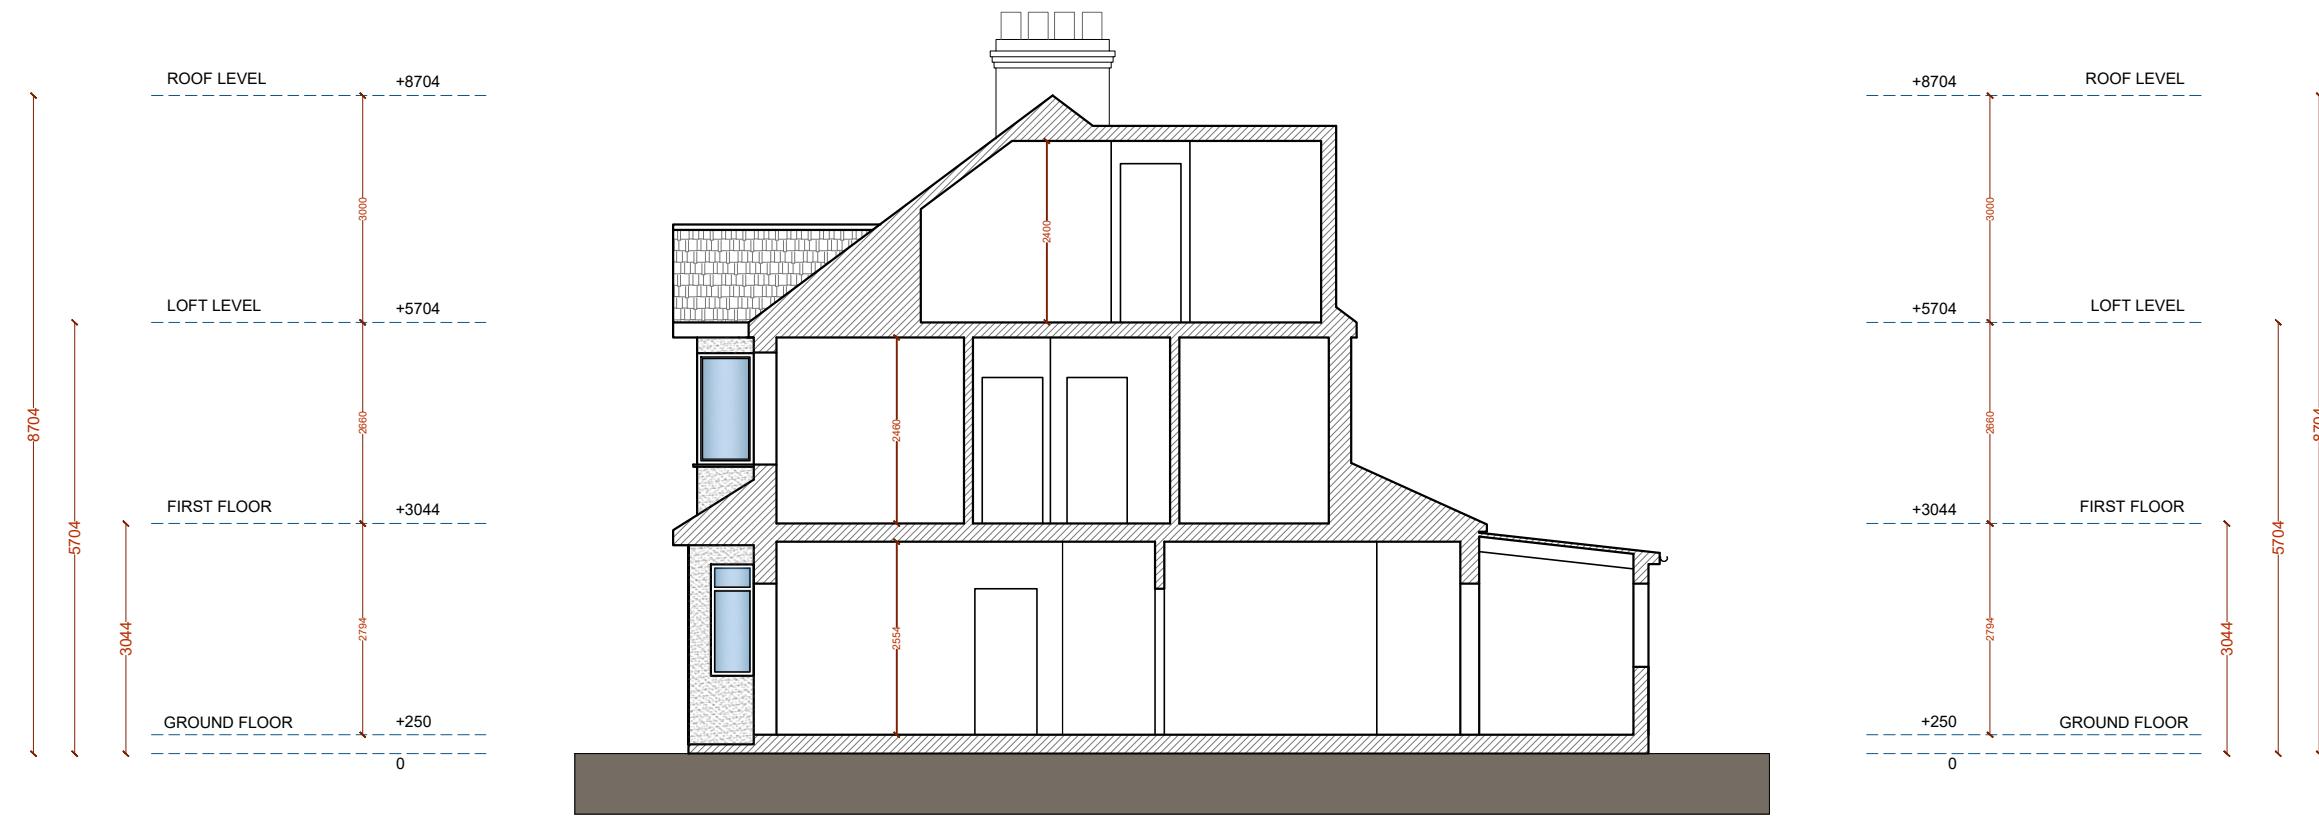

Revision	Revision Date

ADDRESS
105 Hayes End Rd
Hayes
UB4 8EL



SHEET NUMBER:
P002

DRAWING TITLE:
Proposed Floor Plans

DATE: **26/11/2024** SCALE: **1:100 @ A3**

Copyright in the design and this drawing is the property of Excel Planning Ltd. Reproduction in whole or in part is forbidden without written permission of Excel Planning Ltd. This drawing must be read in conjunction with all other relevant documentation and drawings.

Excel Planning Ltd accepts no liability for any expense, loss or damage of whatever nature and howsoever arising from any variation which has not been referred to them and their approval obtained.

Do not scale from this drawing, only figured dimensions are to be used. All dimensions to be cross-checked on-site prior to manufacture and construction. Any discrepancies to be reported to Excel Planning Ltd immediately.