

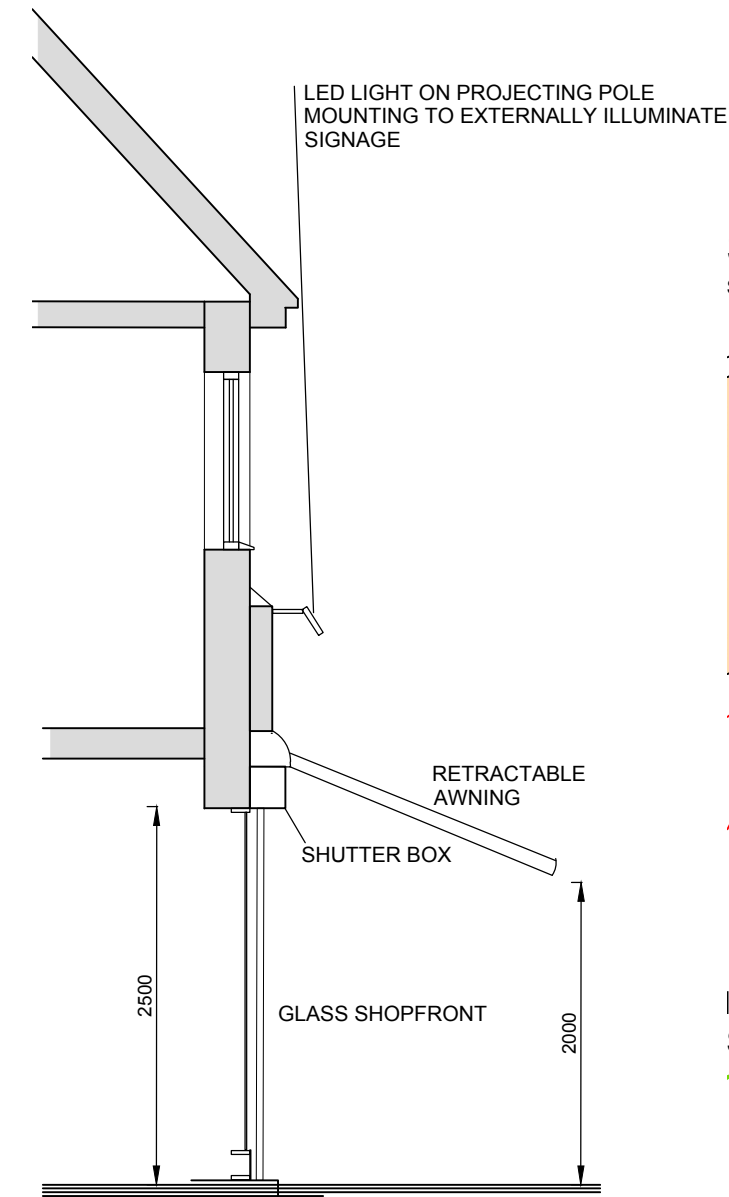



ELEVATION
Scale: 1:50 @ A2

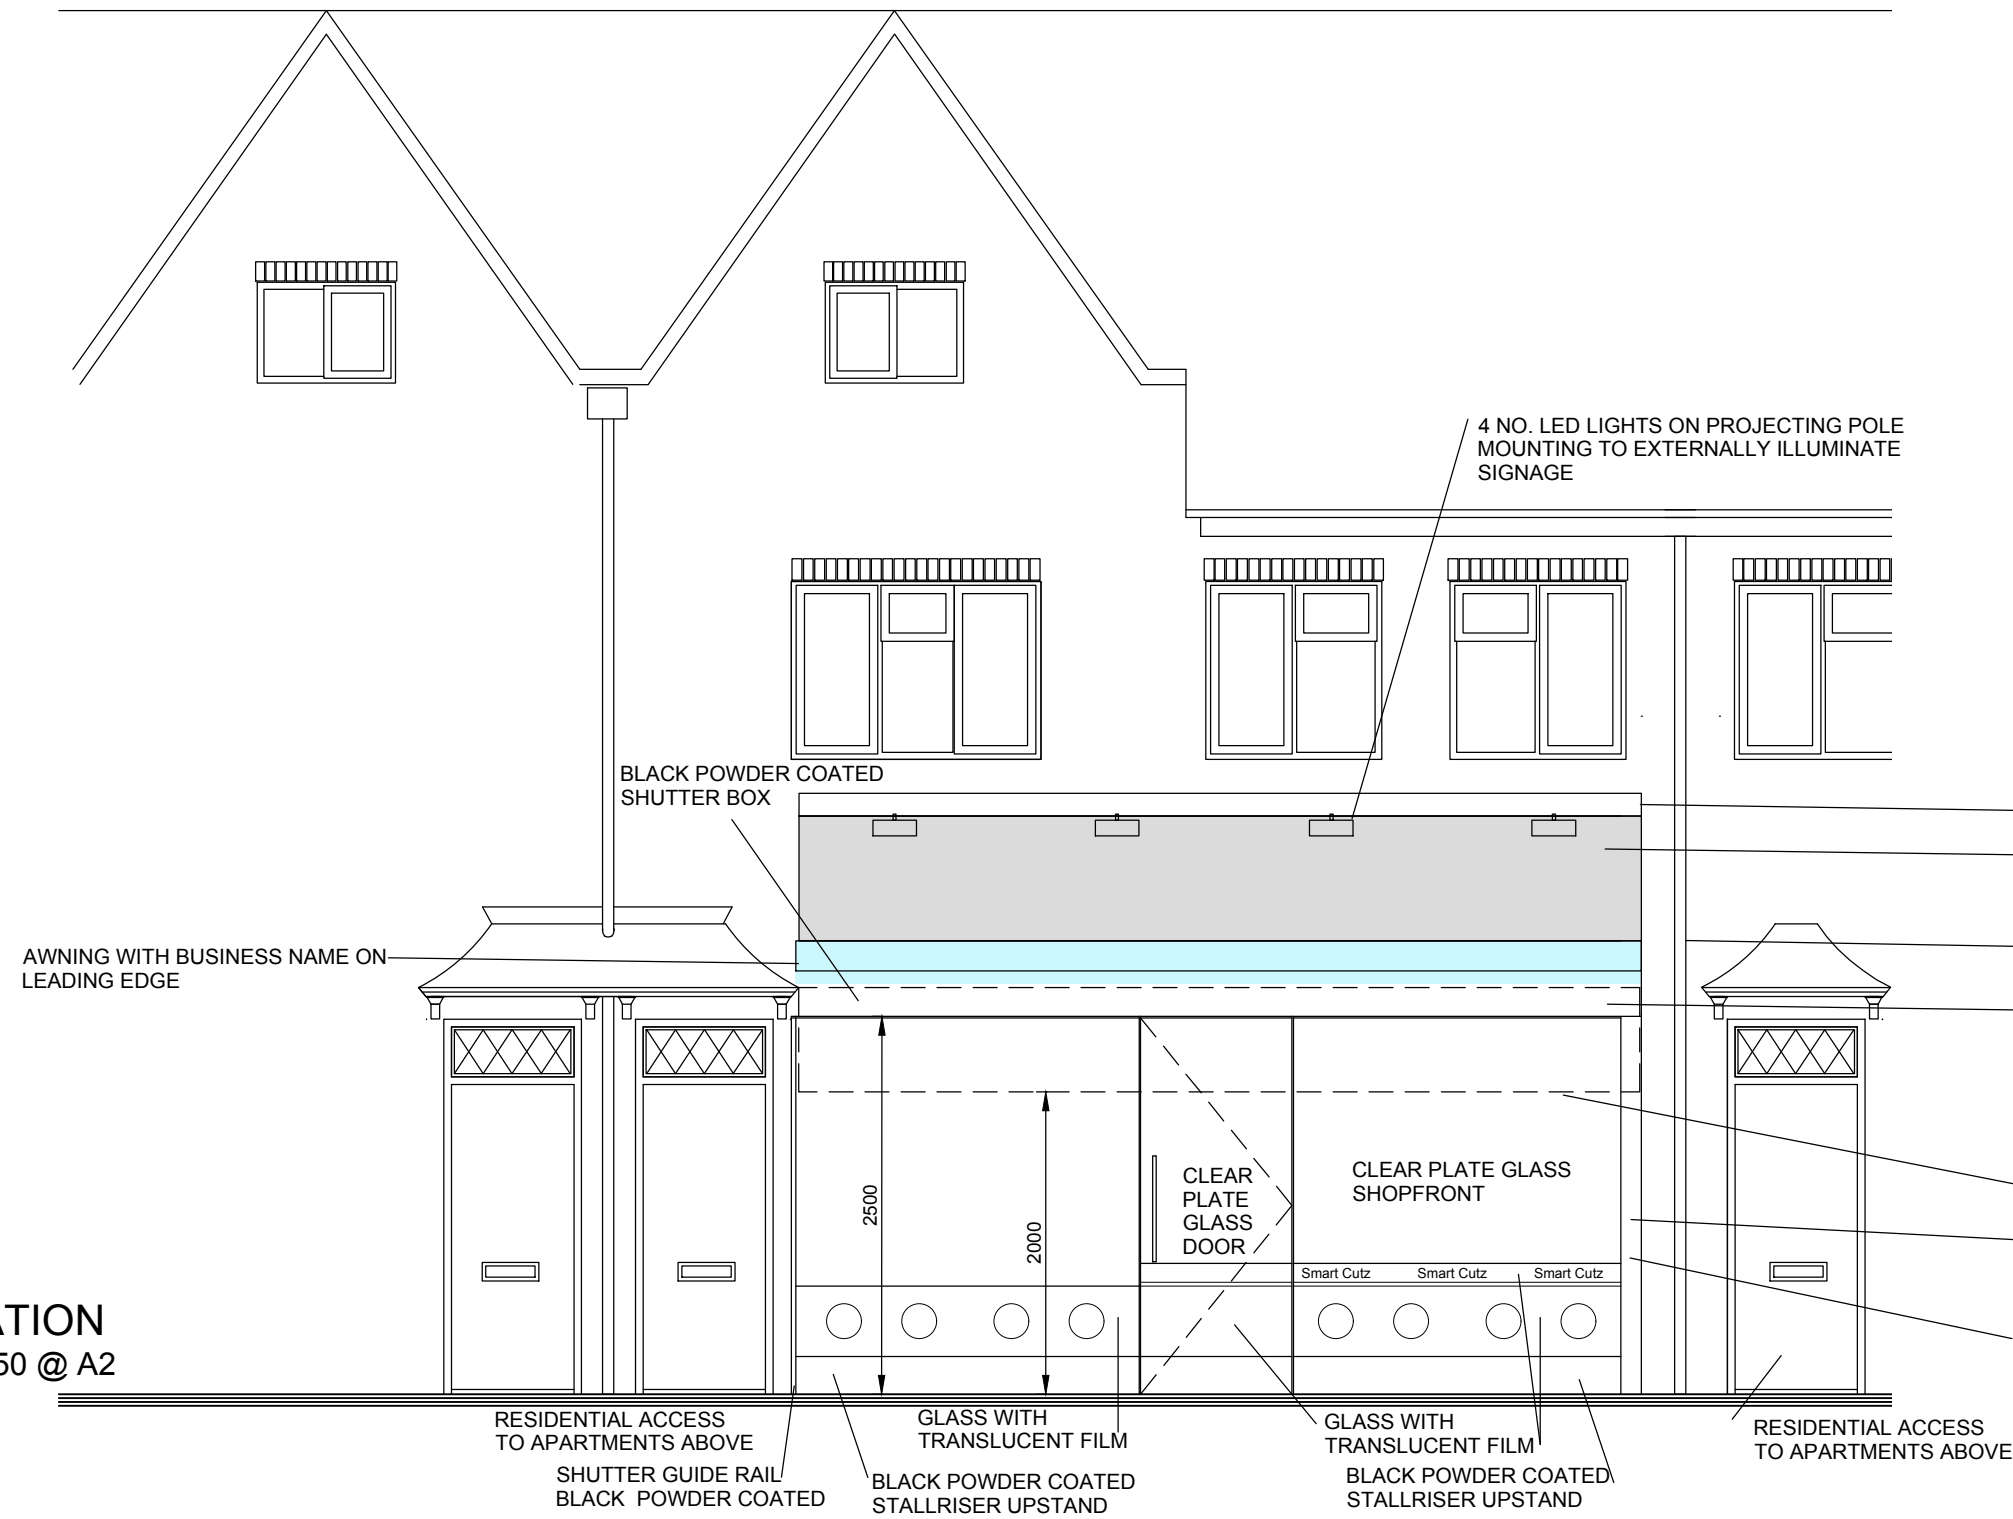

ELEVATION
Scale: 1:50 @ A2

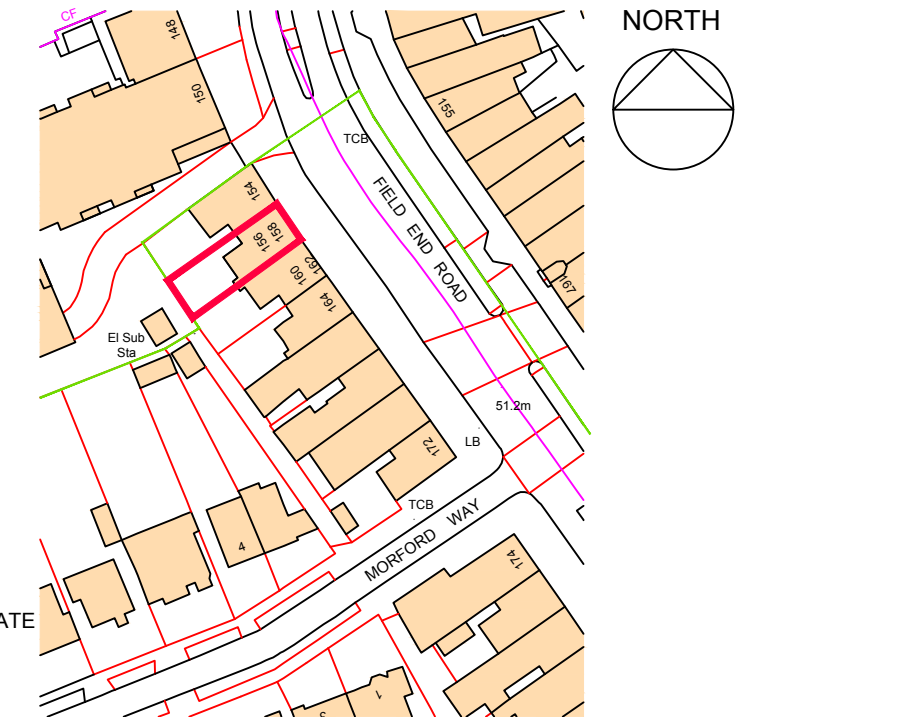


Site Location Plan
Scale: 1:1250 @ A2

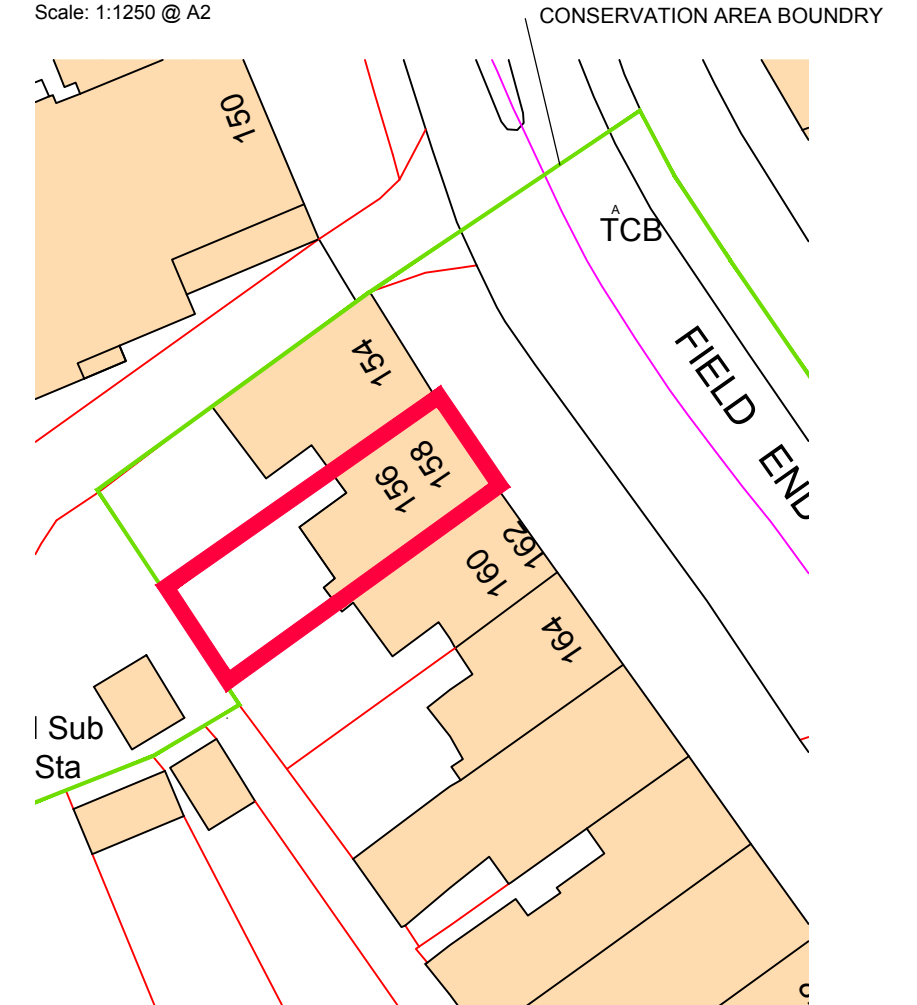


Site Plan
Scale: 1:500 @ A2

PREVIOUS ELEVATION
Scale: 1:50 @ A2

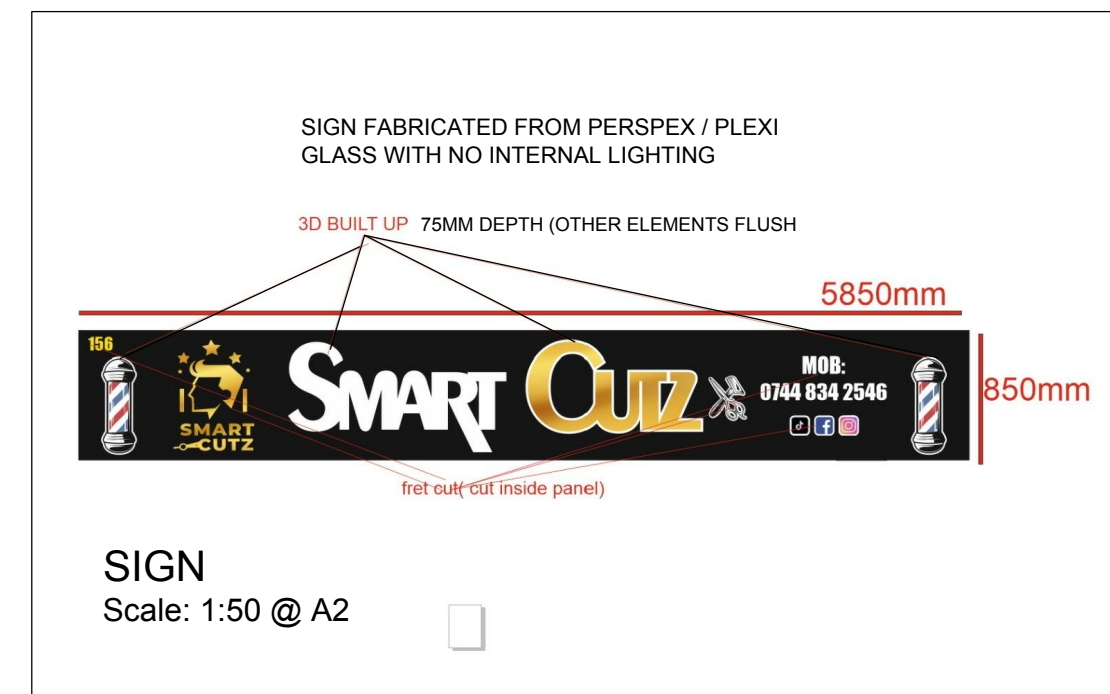

SIGN
Scale: 1:50 @ A2

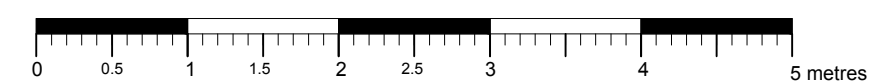

PLANNING

client
SUPER CUTZ
site
156 FIELD END ROAD
PINNER HA5 1RH
drawing
NEW SHOPFRONT APPLICATION
ELEVATIONS
scale
1:50 @ A2
author
ncw
scale
AUG 24
proj. no.
N027
drawing no.
P-01
revision
B

Nicholas C Williams RIBA

ncwarchitecture@gmail.com