




EXISTING FRONT ELEVATION
SCALE 1:100

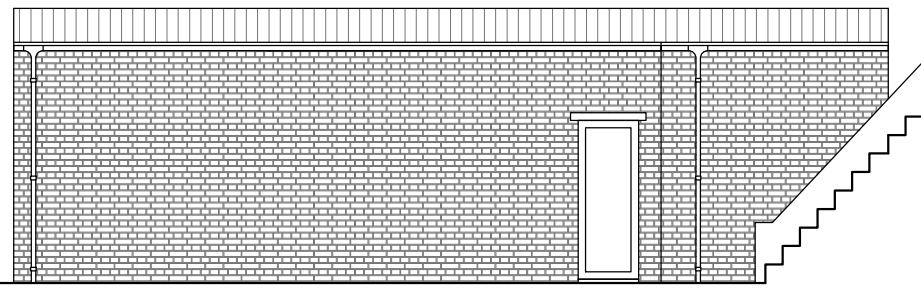

EXISTING SIDE ELEVATION
SCALE 1:100

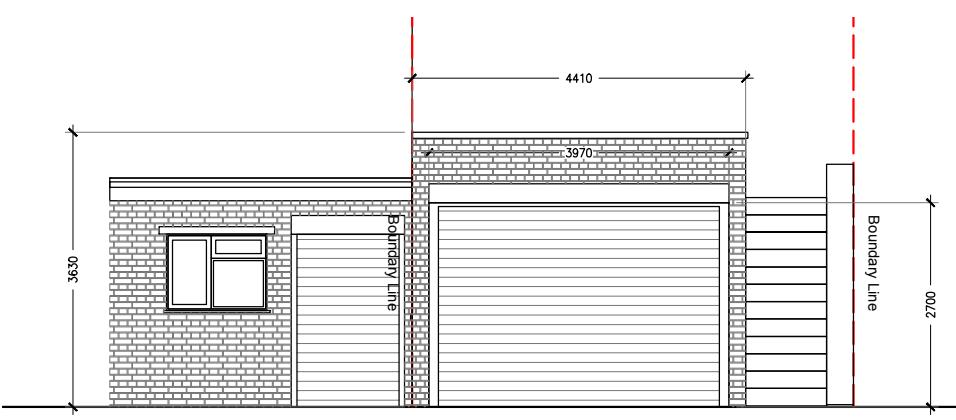

PROPOSED FRONT ELEVATION
SCALE 1:100

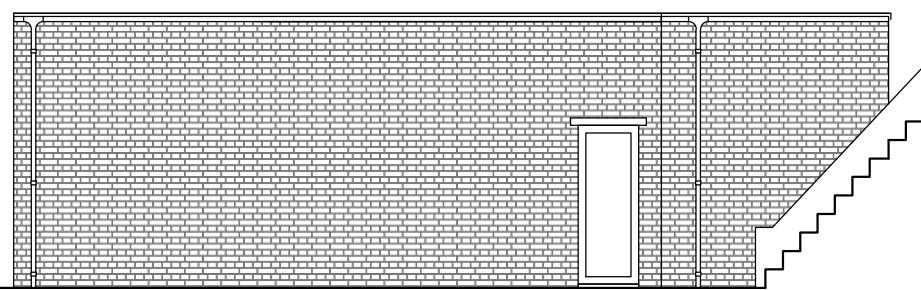

PROPOSED SIDE ELEVATION
SCALE 1:100

GENERAL NOTES		
1. Dimensions should not be scaled from the drawings where accuracy is essential.		
2. Details, dimensions and levels to be checked on site by builder prior to commencement of works. Any works commenced prior to all necessary local authority approvals are entirely at the risk of the owner & builder.		
3. Structural details are subject to exposure of existing construction and verification by L.A Surveyor and any necessary revised details are to be agreed with the L.A Surveyor prior to carrying out the affected works.		

REV	DESCRIPTION	DATE



M + Architecture Planning Ltd
Regus, Wellington Way,
Brooklands Business Park
Weybridge, KT13 0TT
T - +44 7864878349
E - info@ma-planning.co.uk
W - www.ma-planning.co.uk

SITE ADDRESS
306 Kingshill Avenue
Hayes, UB4 8BX

PROJECT TITLE
Side extension to existing garage structure to the rear of the building

DRAWING TITLE/NO: 0023_3
Existing and proposed elevations

SCALE: 1:100 @ A3

DATE: 20/06/2023

REV: 0 - For Planning Approval

DRAWN BY: Murat Surucu