




PROPOSED FRONT ELEVATION
(Scale 1:50)

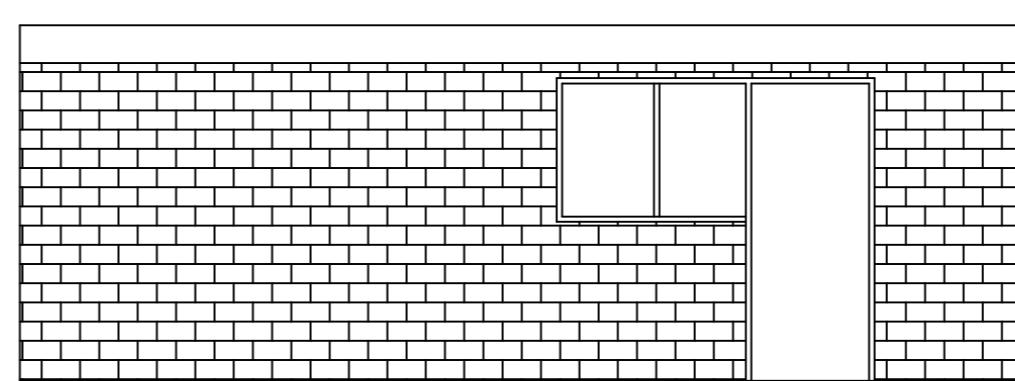

PROPOSED REAR ELEVATION
(Scale 1:50)

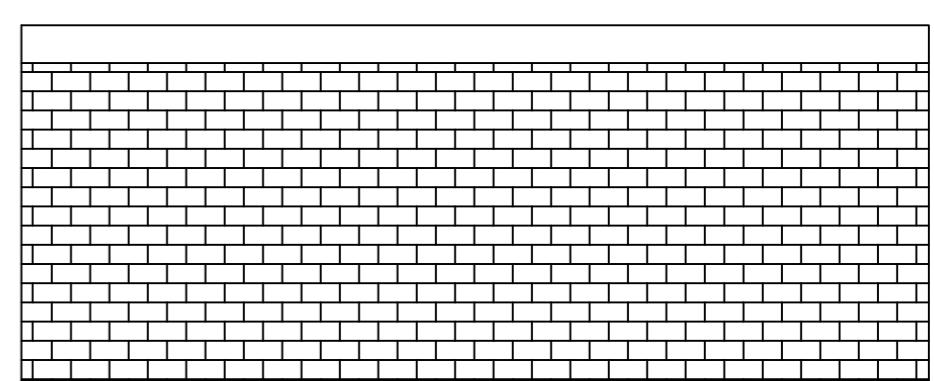

PROPOSED SIDE ELEVATION
(Scale 1:50)

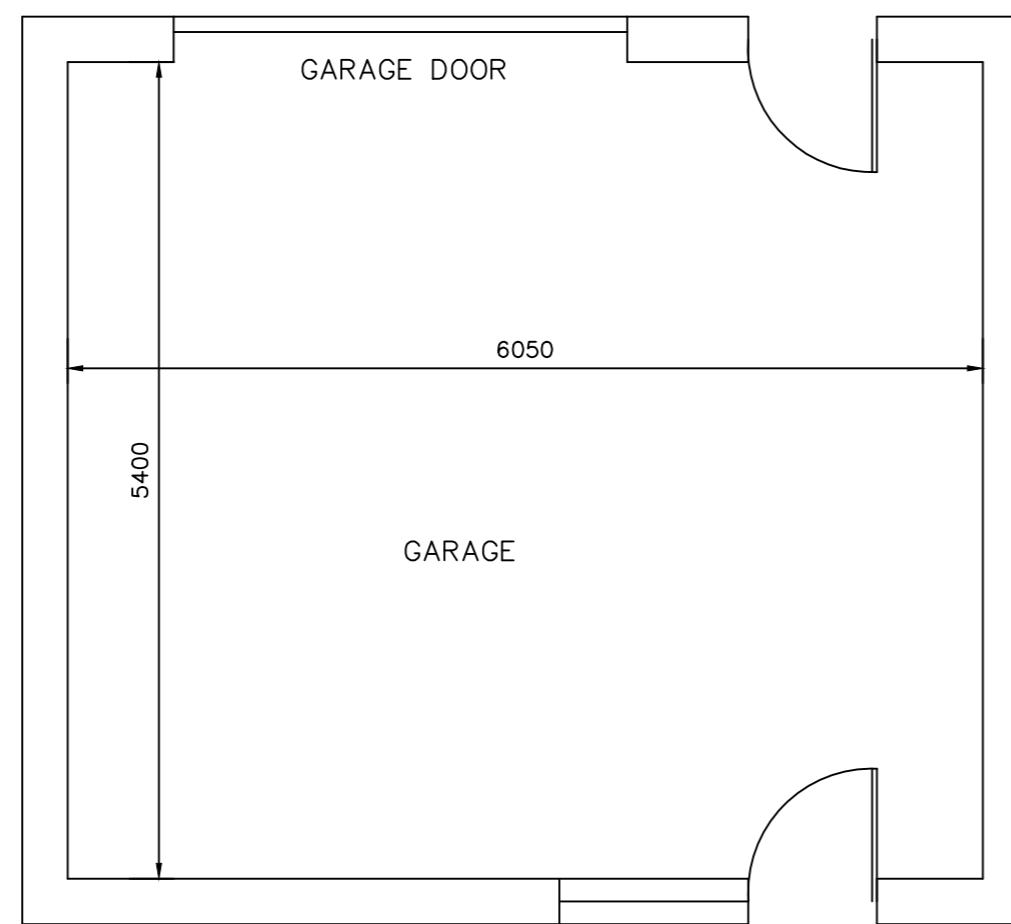

PROPOSED FLOOR PLAN
(Scale 1:50)

1:50
0 1000 2000 3000 4000mm
0 100mm WHEN PLOTTED TO SCALE 100

NEW MATERIALS TO BE MATCH WITH THE EXISTING MATERIAL.

The client/contractor is required to serve written notice to the tenants and owners of the adjoining properties in accordance with the Party Wall Act 1996: (and its latest amendments) with respect to the intention to carry out work within the specified proximity or below respective properties.

Measurements are indicating this drawing is only for planning purposes. If any construction work based on this drawing need to be report to the authorized person before start the work. Contractor's responsible to check the measurements on site before commencement of the work.

This drawing is the copy right of AVIM Consultancy Ltd. and may not be amended, copied or reproduce without written permission. No liability will be accepted for amendments made by other person.

Do not scale off the drawings. Except planning purpose.

CLIENT:
MR.RUWAN CHINTHANA SENANAYAKA

JOB:
1 SELBY CHASE HA4 9AX

AGENT:
AVIM CONSULTANCY
227 PRESTON ROAD, HA9 8NF
TP: 02089044545 / 07900497457
EMAIL: avimconsultancy@gmail.com

Drawn by:	Drawing Paper Size:	Revision	Init.	Date
PK	A2			
Checked by:	Scale:			
TR	AS SHOWN			
Date:	24.04.2023	Drawing No.	DRW-02	Revision