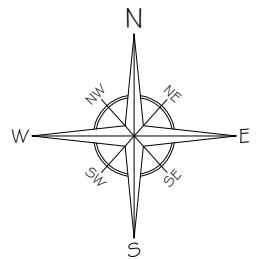


**GENERAL NOTES:**
**KEY:**

**BUILDING - (258 NORTHWOOD ROAD)**

**SITE BOUNDARY LINE**

**BUILDING BOUNDARY LINE**


A	Issue For Approval	06/22
No	Revision / Issue	Date

**Site :**  
258 Northwood Road,  
Harefield,  
UB9 GPU


**Project Title :**  
Application to Erect a Single  
Storey First Floor Rear Extension  
& Reconfiguration of the Existing  
Roof, to create a habitable room  
in the loft space Under  
Householder Planning Application

**Client :**  
Mr Mitesh Patel  
258 Northwood Road,  
Harefield,  
UB9 GPU

Do not scale from this drawing. The information may be suitable for discussion purposes and for obtaining Planning Approval Only. This drawing is NOT for construction purposes and should not be relied upon for any other works. This drawing is copyright and may not be copied or altered in any way except by way of written permission from the designers.

Copyright 2020 - 2023

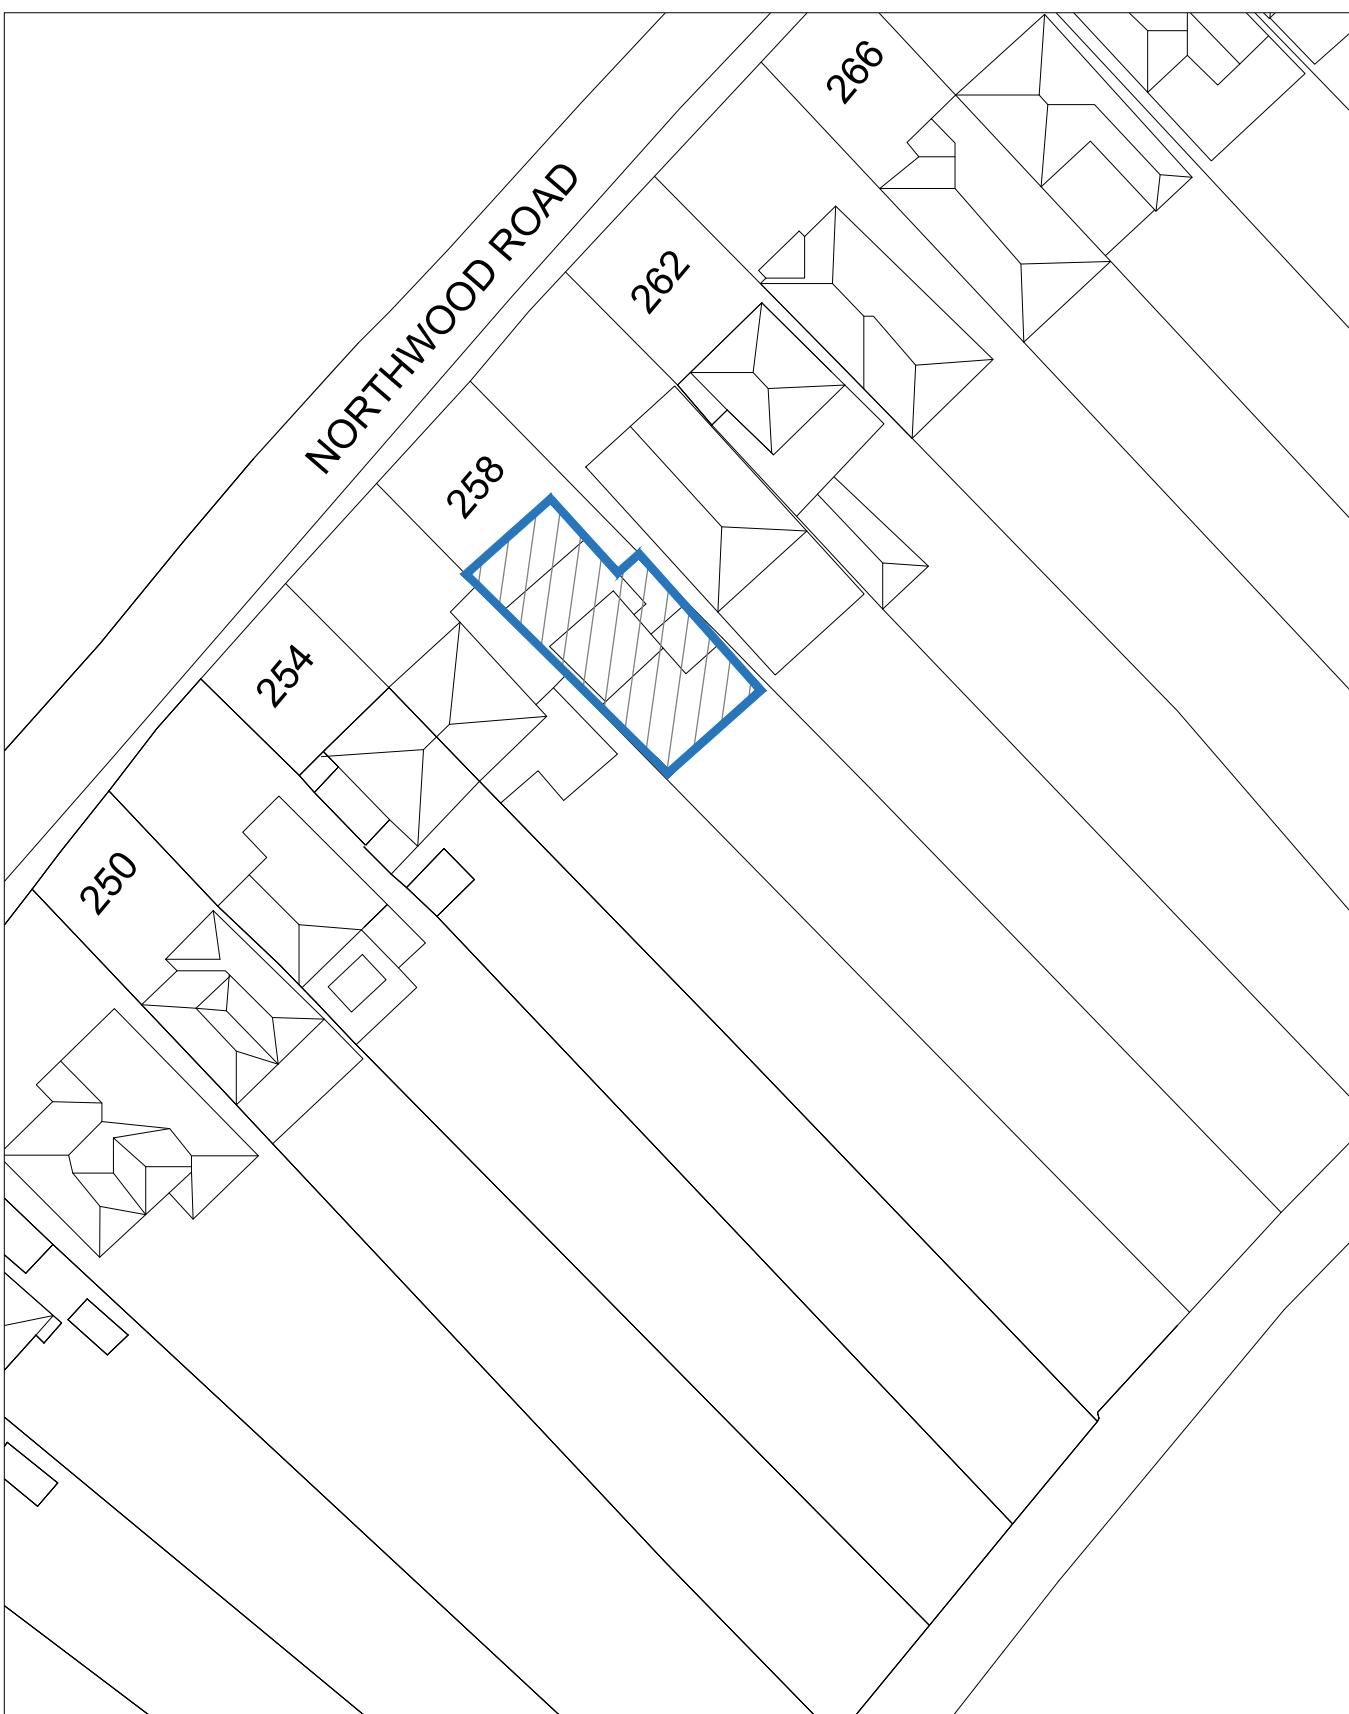Project Ref No : ABP-NRH258-O1	Sheet No : P-O
Date : June 2022	
Scale : VARIES @ A-3	Drawn By : ABP




SCALE: 1:500 0 25m


SCALE: 1:1250 0 50m



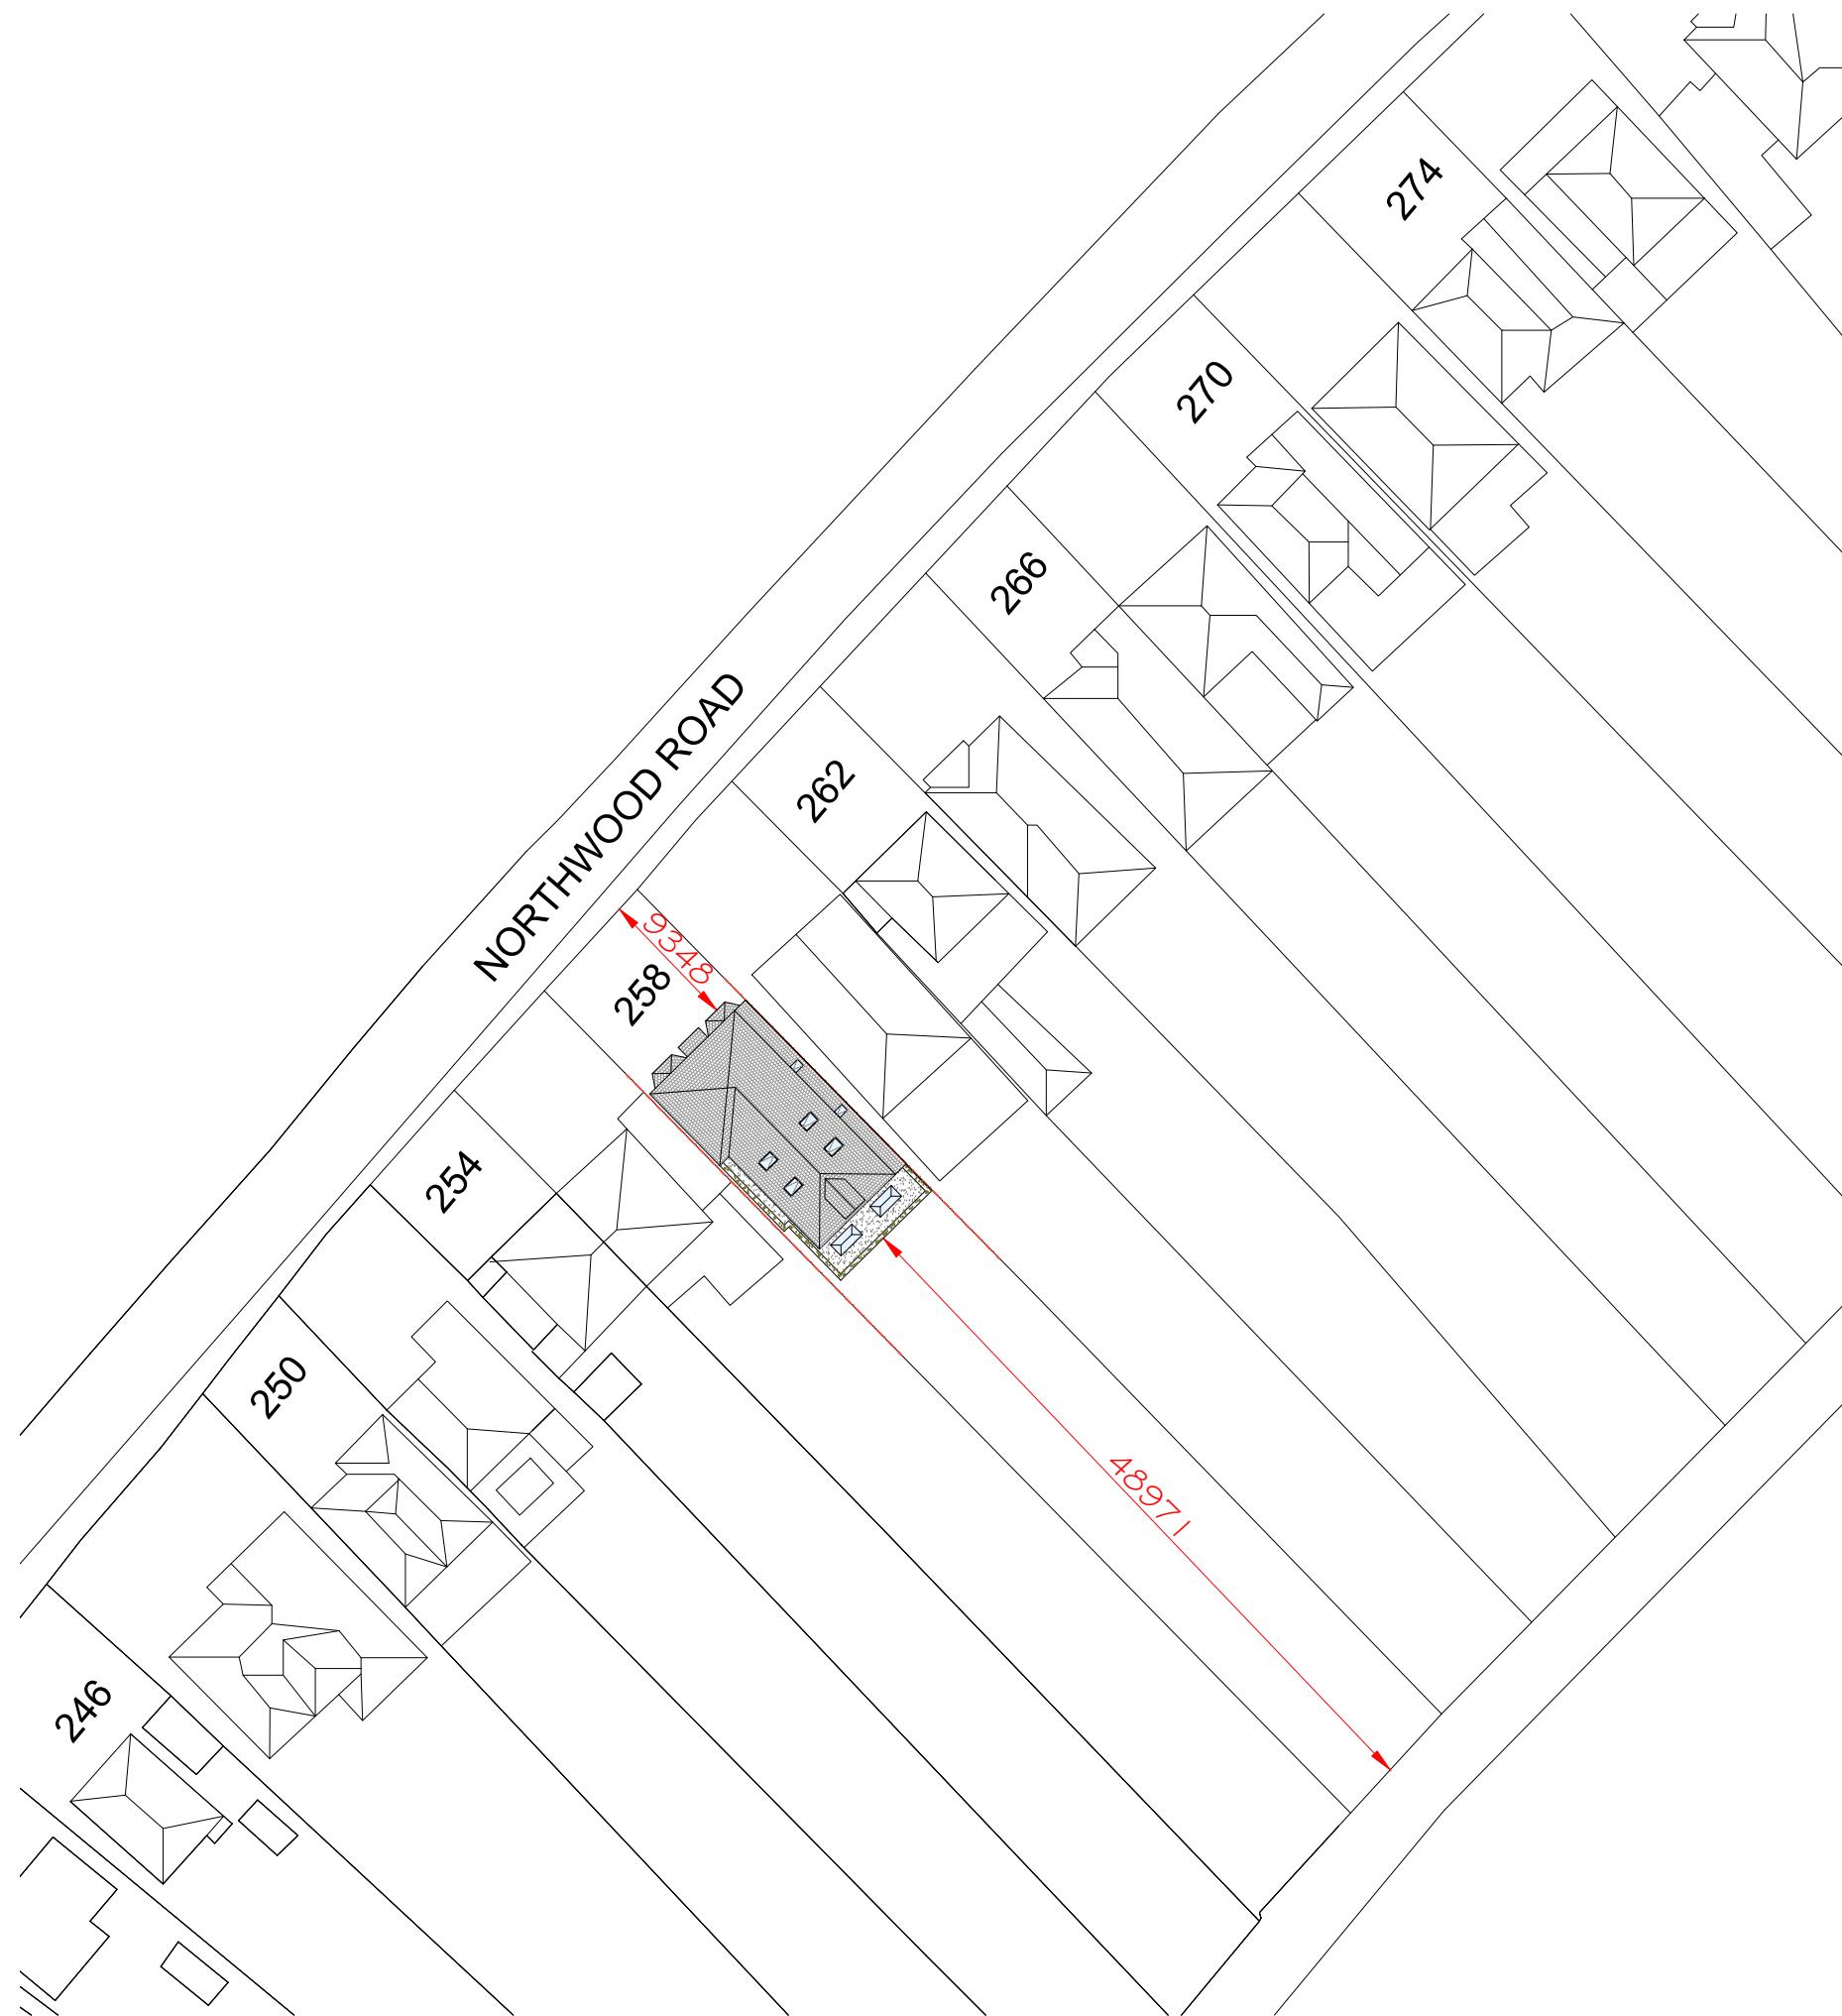0 50m



GENERAL NOTES:

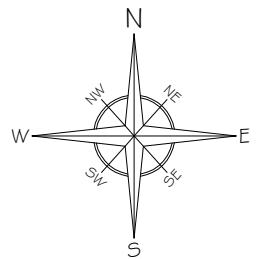

A	Issue For Approval	06/22
No	Revision / Issue	Date

**Site :**  
258 Northwood Road,  
Harefield,  
UB9 GPU


**Project Title :**  
Application to Erect a Single  
Storey First Floor Rear Extension  
& Reconfiguration of the Existing  
Roof, to create a habitable room  
in the loft space Under  
Householder Planning Application

**Client :**  
Mr Mitesh Patel  
258 Northwood Road,  
Harefield,  
UB9 GPU




Do not scale from this drawing. The information may be suitable for discussion purposes and for obtaining Planning Approval Only. This drawing is NOT for construction purposes and should not be relied upon for any other works. This drawing is copyright and may not be copied or altered in any way except by way of written permission from the designers.

Copyright 2020 - 2023

Project Ref No : ABP-NRH258-O1	Sheet No : P-1
Date : June 2022	
Scale : 1:500 @ A-3	Drawn By : ABP

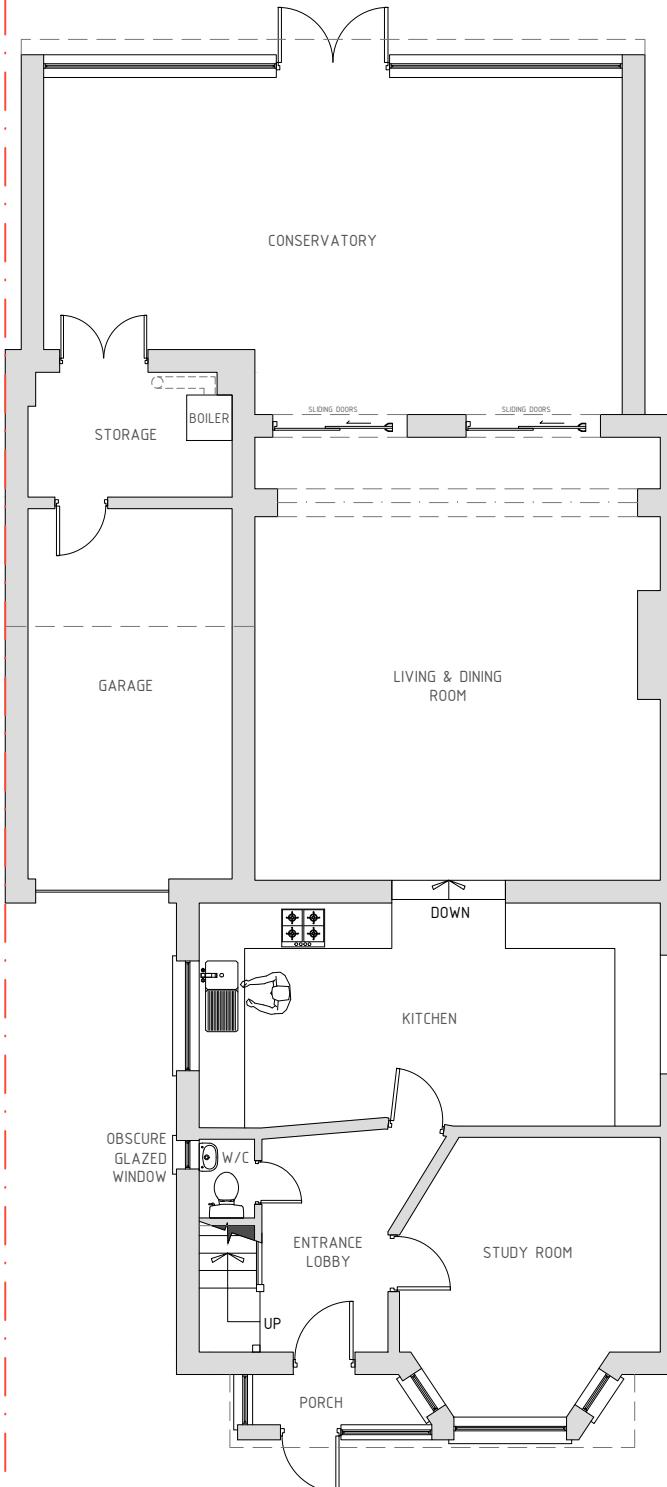GENERAL NOTES:

**GROUND FLOOR**

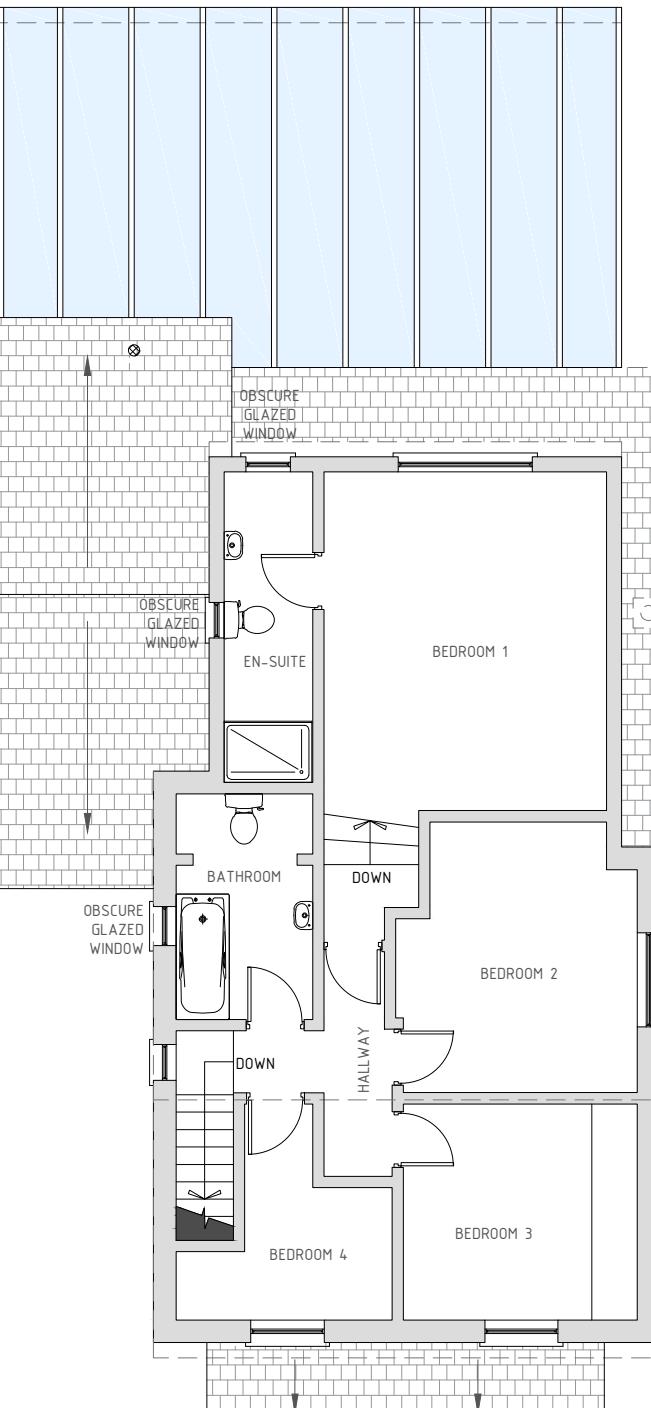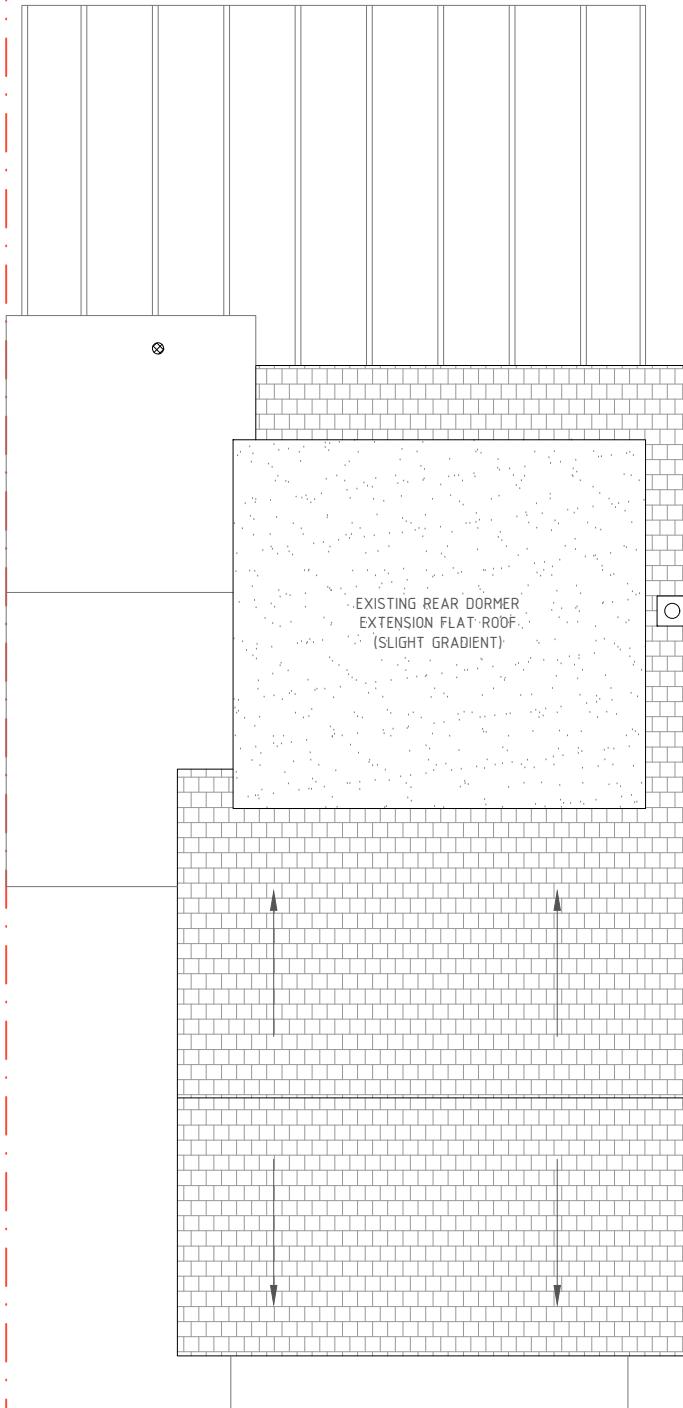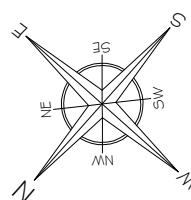SCALE: 1:100 0 5m


**FIRST FLOOR**

**ROOF PLAN**
**EXISTING FLOOR PLANS**  
 Scale: 1/100


A	Issue For Approval	06/22
No	Revision / Issue	Date

**Site :**  
 258 Northwood Road,  
 Harefield,  
 UB9 GPU



**Project Title :**  
 Application to Erect a Single  
 Storey First Floor Rear Extension  
 & Reconfiguration of the Existing  
 Roof, to create a habitable room  
 in the loft space Under  
 Householder Planning Application

**Client :**  
 Mr Mitesh Patel  
 258 Northwood Road,  
 Harefield,  
 UB9 GPU


Do not scale from this drawing. The information may be suitable for discussion purposes and for obtaining Planning Approval Only. This drawing is NOT for construction purposes and should not be relied upon for any other works. This drawing is copyright and may not be copied or altered in any way except by way of written permission from the designers.

Copyright 2020 - 2023

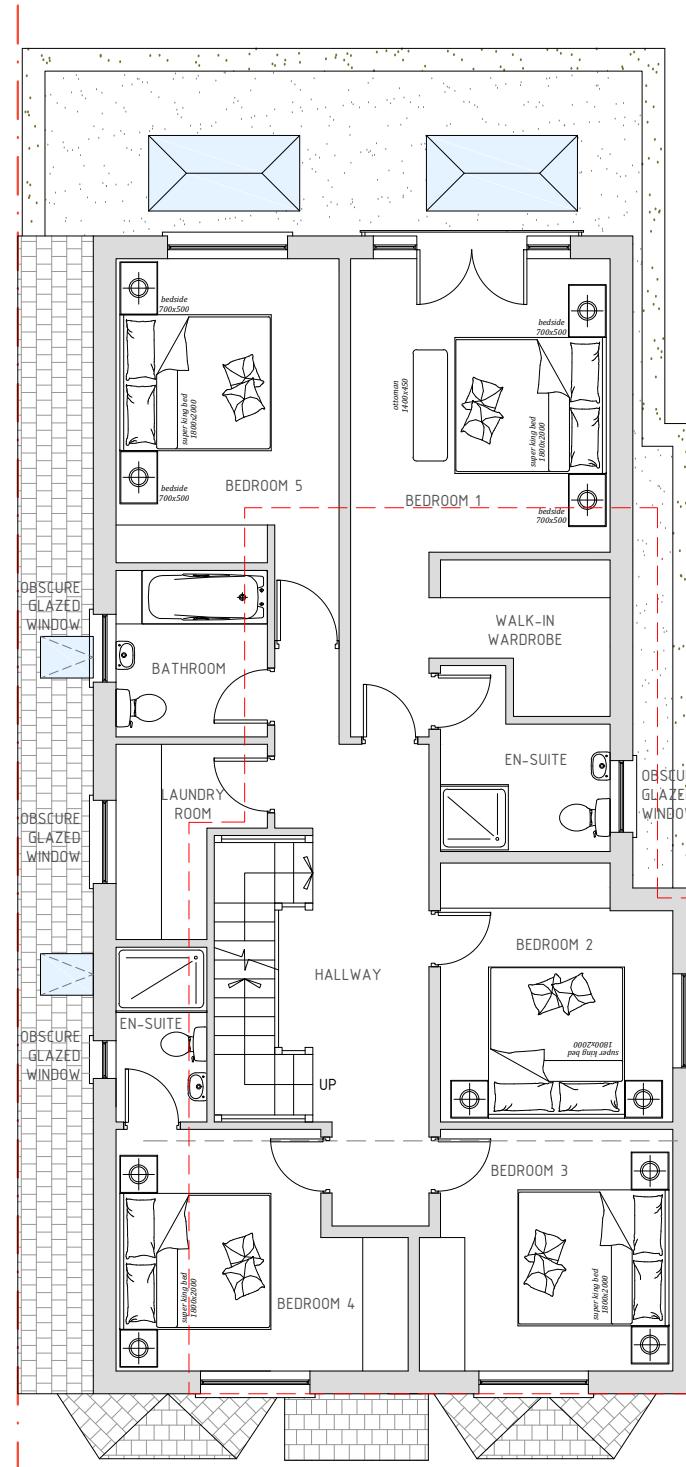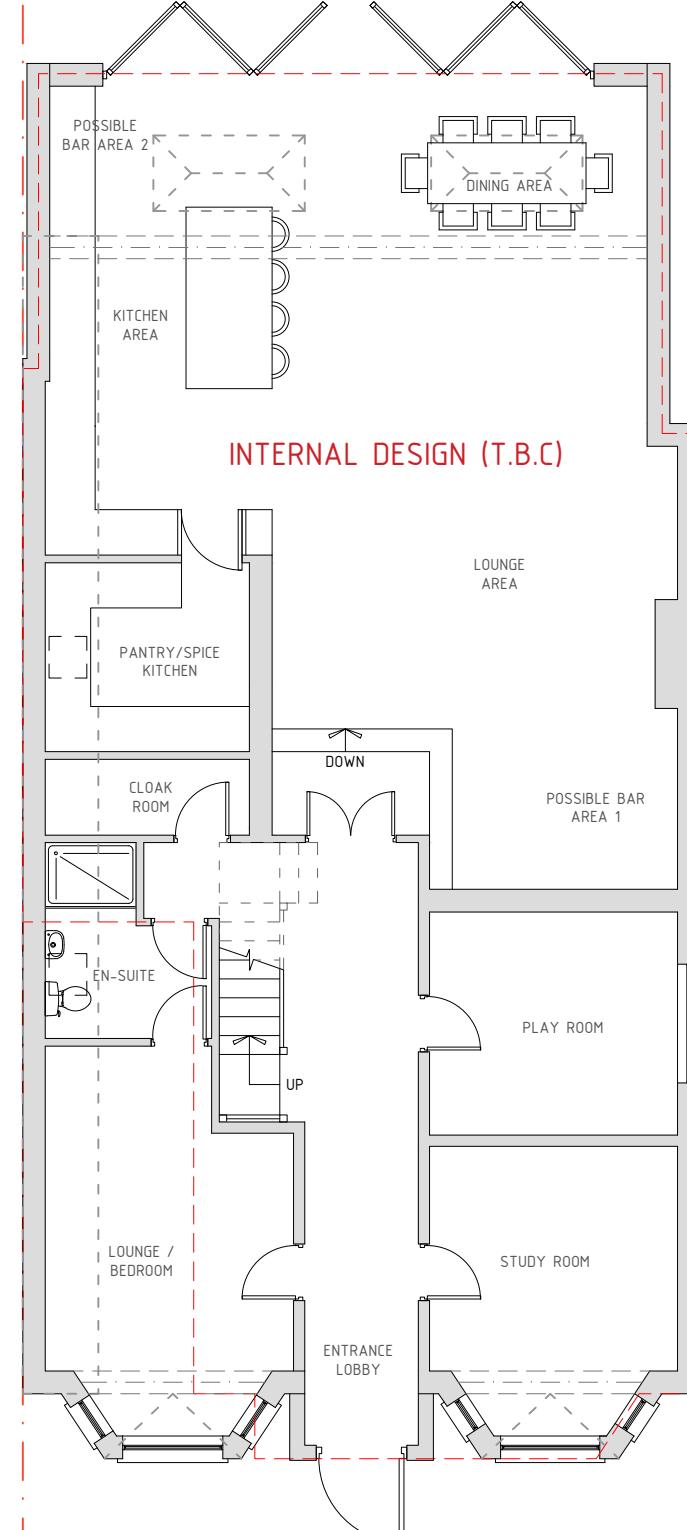Project Ref No :	Sheet No :
ABP-NR258-O1	P-2
Date :	
June 2022	
Scale :	
VARIABLES @ A-3	Drawn By :
	ABP

GENERAL NOTES:

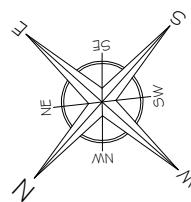
PROPOSED FLOOR PLANS  
Scale: 1:100



A	Issue For Approval	06/22
No	Revision / Issue	Date

Site :  
258 Northwood Road,  
Harefield,  
UB9 GPU

Project Title :  
Application to Erect a Single  
Storey First Floor Rear Extension  
& Reconfiguration of the Existing  
Roof, to create a habitable room  
in the loft space Under  
Householder Planning Application


Client :  
Mr Mitesh Patel  
258 Northwood Road,  
Harefield,  
UB9 GPU

Do not scale from this drawing. The information may be suitable for discussion purposes and for obtaining Planning Approval Only. This drawing is NOT for construction purposes and should not be relied upon for any other works. This drawing is copyright and may not be copied or altered in any way except by way of written permission from the designers.


Copyright 2020 - 2023

Project Ref No : ABP-NRH258-O1	Sheet No : P-3
Date : June 2022	
Scale : 1:100 @ A-3	Drawn By : ABP

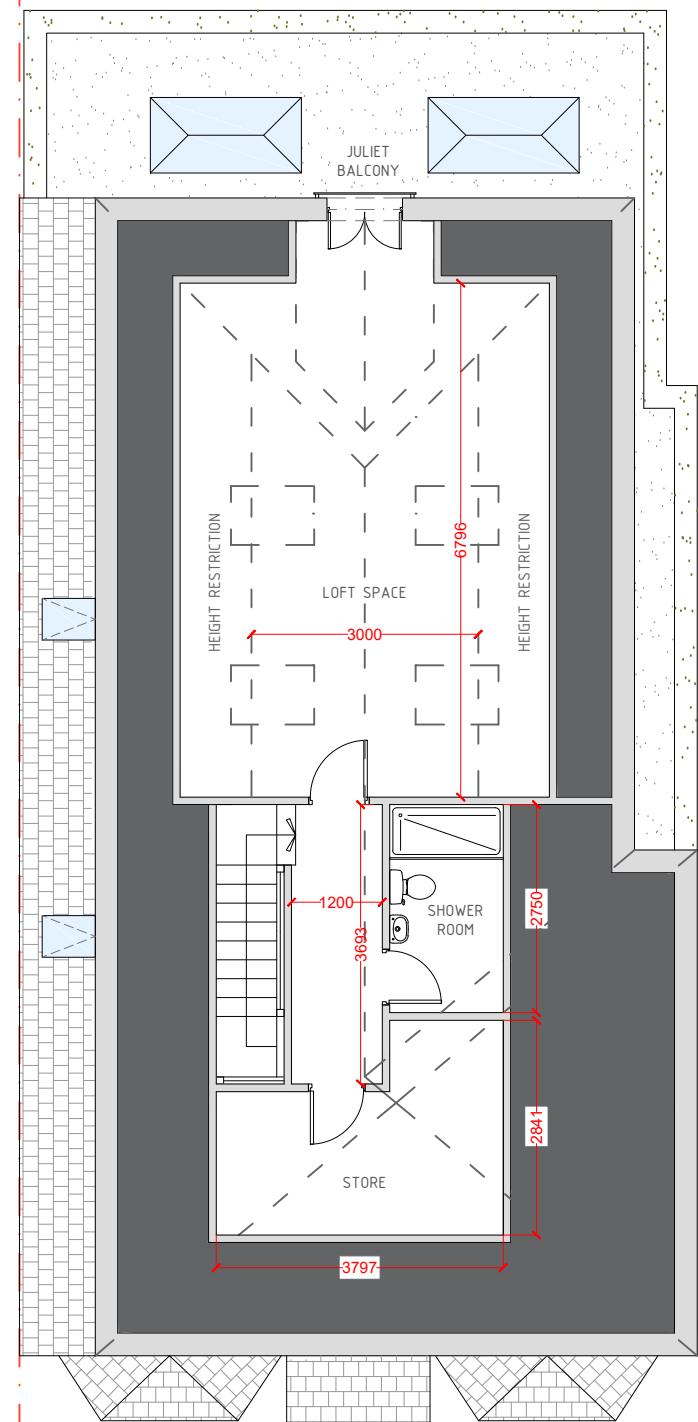
GENERAL NOTES:



LOFT

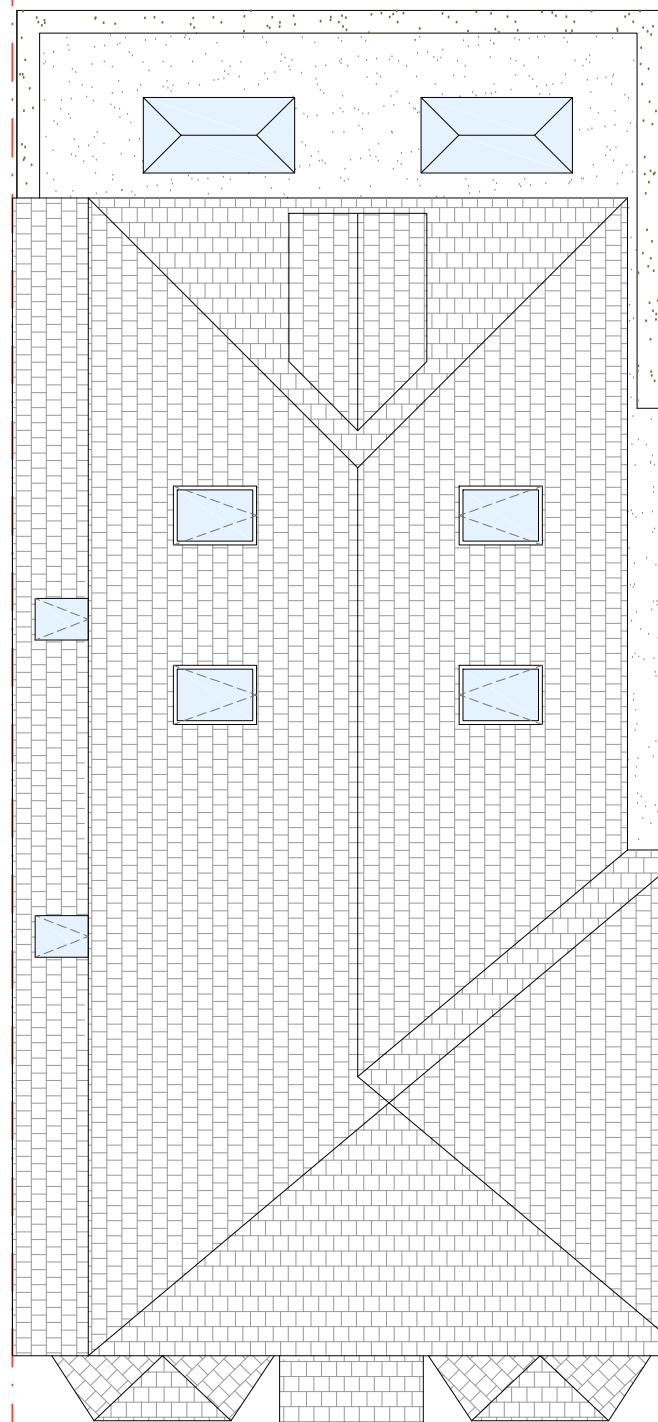

ROOF

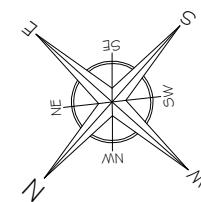 PROPOSED FLOOR PLANS  
 Scale: 1:100


A	Issue For Approval	06/22
No	Revision / Issue	Date

Site :  
 258 Northwood Road,  
 Harefield,  
 UB9 GPU


Project Title :  
 Application to Erect a Single  
 Storey First Floor Rear Extension  
 & Reconfiguration of the Existing  
 Roof, to create a habitable room  
 in the loft space Under  
 Householder Planning Application

Client :  
 Mr Mitesh Patel  
 258 Northwood Road,  
 Harefield,  
 UB9 GPU

Do not scale from this drawing. The information may be  
 suitable for discussion purposes and for obtaining  
 Planning Approval Only. This drawing is NOT for  
 construction purposes and should not be relied upon  
 for any other works. This drawing is copyright and may  
 not be copied or altered in any way except by way of  
 written permission from the designers.

Copyright 2020 - 2023

Project Ref No : ABP-NRH258-O1	Sheet No : P-4
Date : June 2022	
Scale : 1:100 @ A-3	Drawn By : ABP

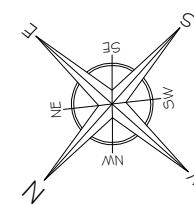GENERAL NOTES:


A	Issue For Approval	08/21
No	Revision / Issue	Date

**Site :**  
258 Northwood Road,  
Harefield,  
UB9 GPU



**Project Title :**  
Planning Application for a Single  
Storey Rear Extension, Double  
Storey Side Extension, Rear  
Dormer Extension & Internal  
Configuration Under Householder  
Planning Application

**Client :**  
Mr Mitesh Patel  
258 Northwood Road,  
Harefield,  
UB9 GPU

Do not scale from this drawing. The information may be suitable for discussion purposes and for obtaining Planning Approval Only. This drawing is NOT for construction purposes and should not be relied upon for any other works. This drawing is copyright and may not be copied or altered in any way except by way of written permission from the designer.

Copyright 2020 - 2023


Project Ref No : ABP-NRH258-O1	Sheet No : P-5
Date : June 2022	
Scale : 1:100 @ A-3	Drawn By : ABP

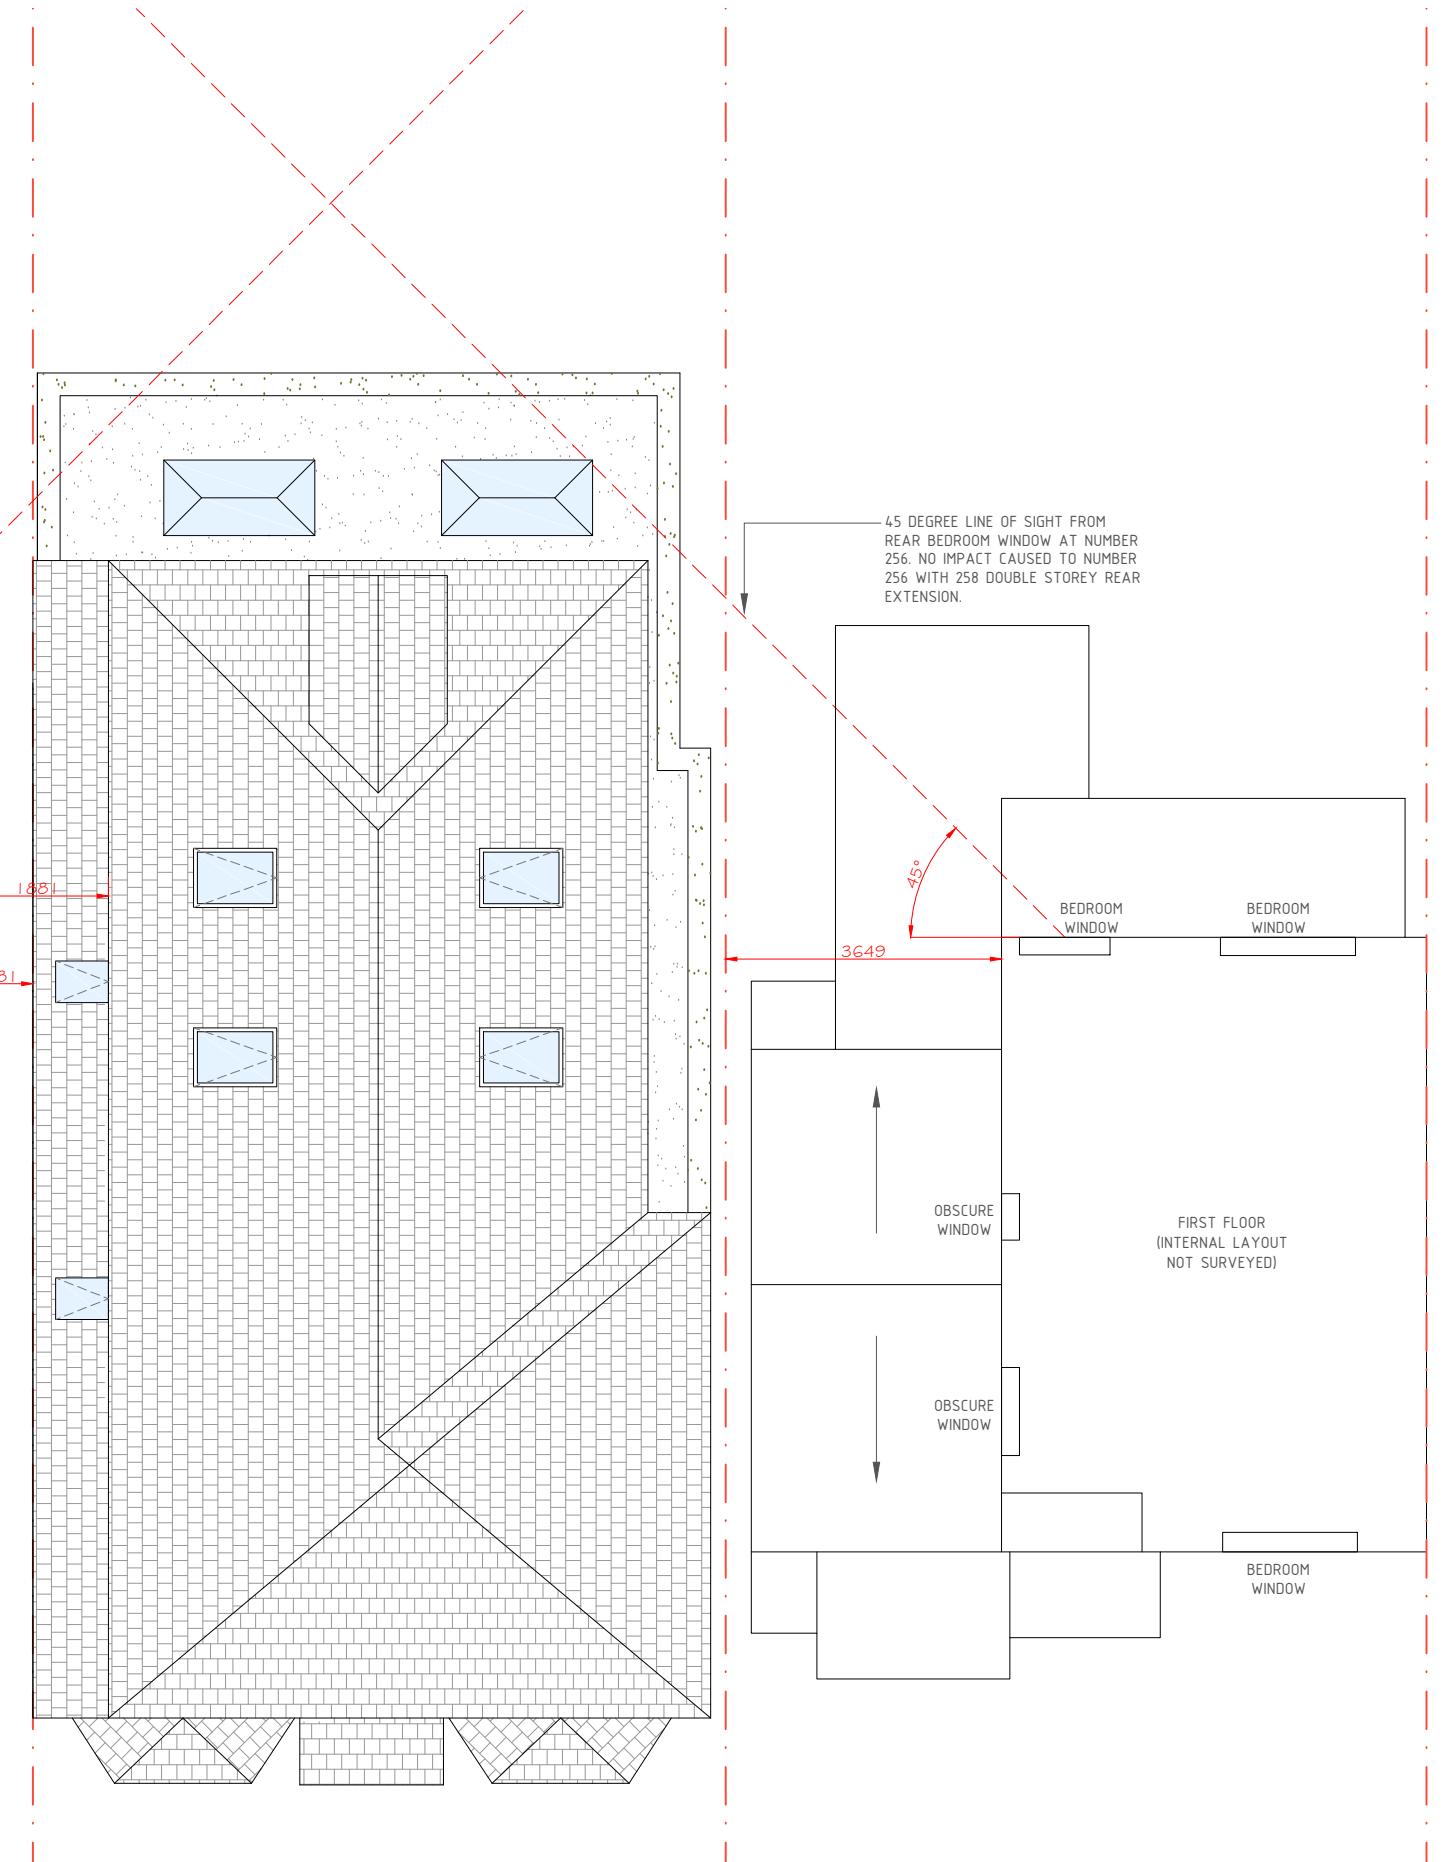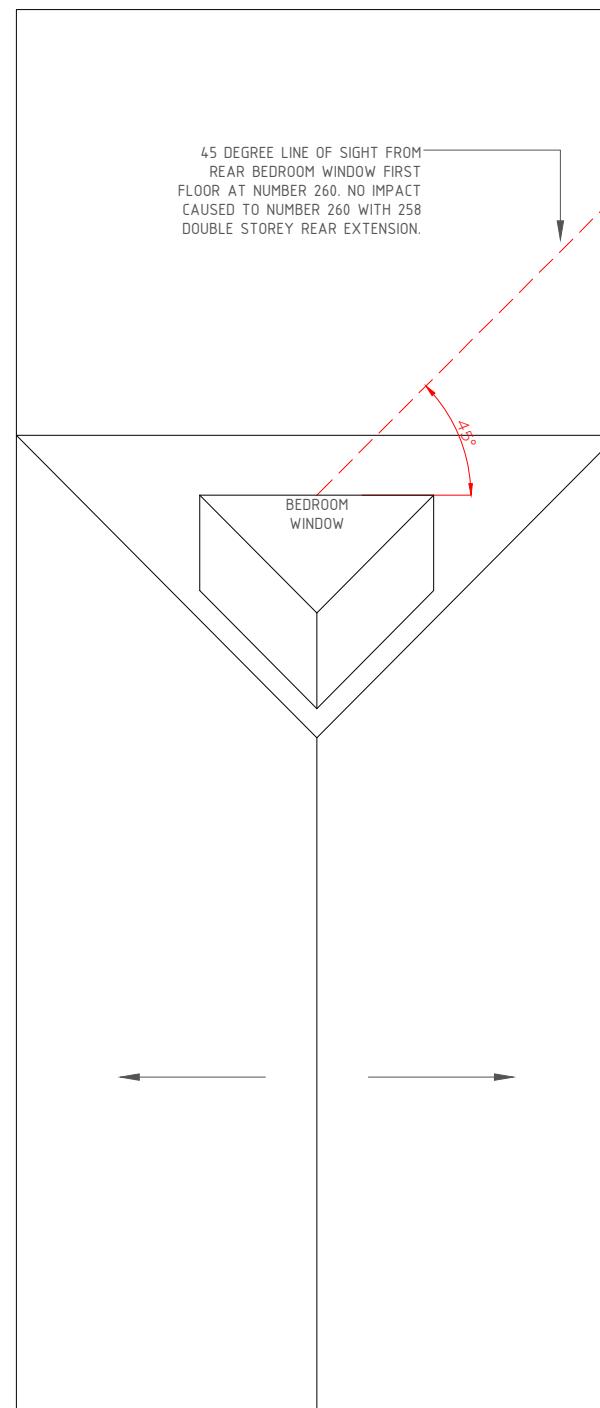

ROOF

SCALE: 1:100 0 5m

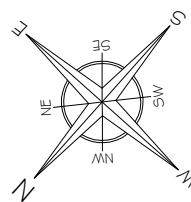**PROPOSED 45 DEGREE IMPACT PLAN**  
Scale: 1:100

GENERAL NOTES:


A	Issue For Approval	08/21
No	Revision / Issue	Date

**Site :**  
258 Northwood Road,  
Harefield,  
UB9 GPU


**Project Title :**  
Planning Application for a Single  
Storey Rear Extension, Double  
Storey Side Extension, Rear  
Dormer Extension & Internal  
Configuration Under Householder  
Planning Application

**Client :**  
Mr Mitesh Patel  
258 Northwood Road,  
Harefield,  
UB9 GPU

Do not scale from this drawing. The information may be suitable for discussion purposes and for obtaining Planning Approval Only. This drawing is NOT for construction purposes and should not be relied upon for any other works. This drawing is copyright and may not be copied or altered in any way except by way of written permission from the designers.

Copyright 2020 - 2023


Project Ref No : ABP-NR258-O1	Sheet No : P-6
Date : June 2022	
Scale : 1:100 @ A-3	Drawn By : ABP

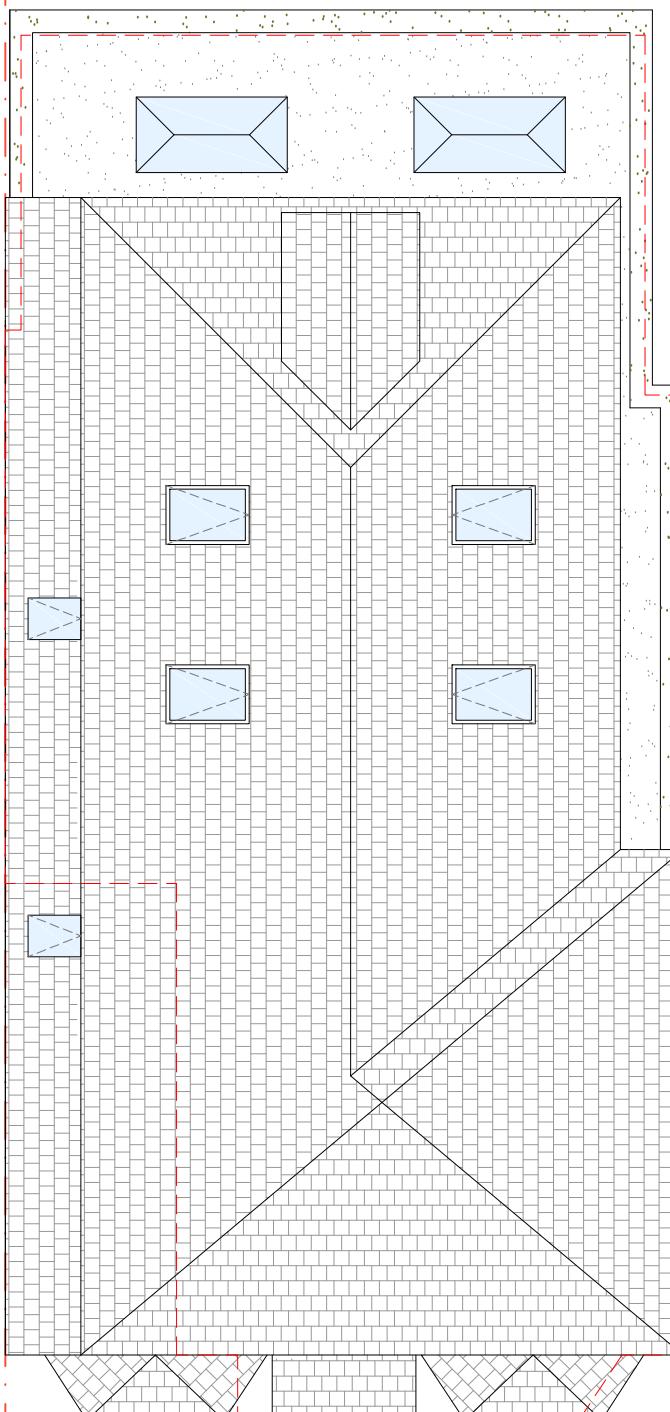

EXISTING & PROPOSED 45 DEGREE IMPACT ELEVATION INDICATION PLAN

Scale: 1:100

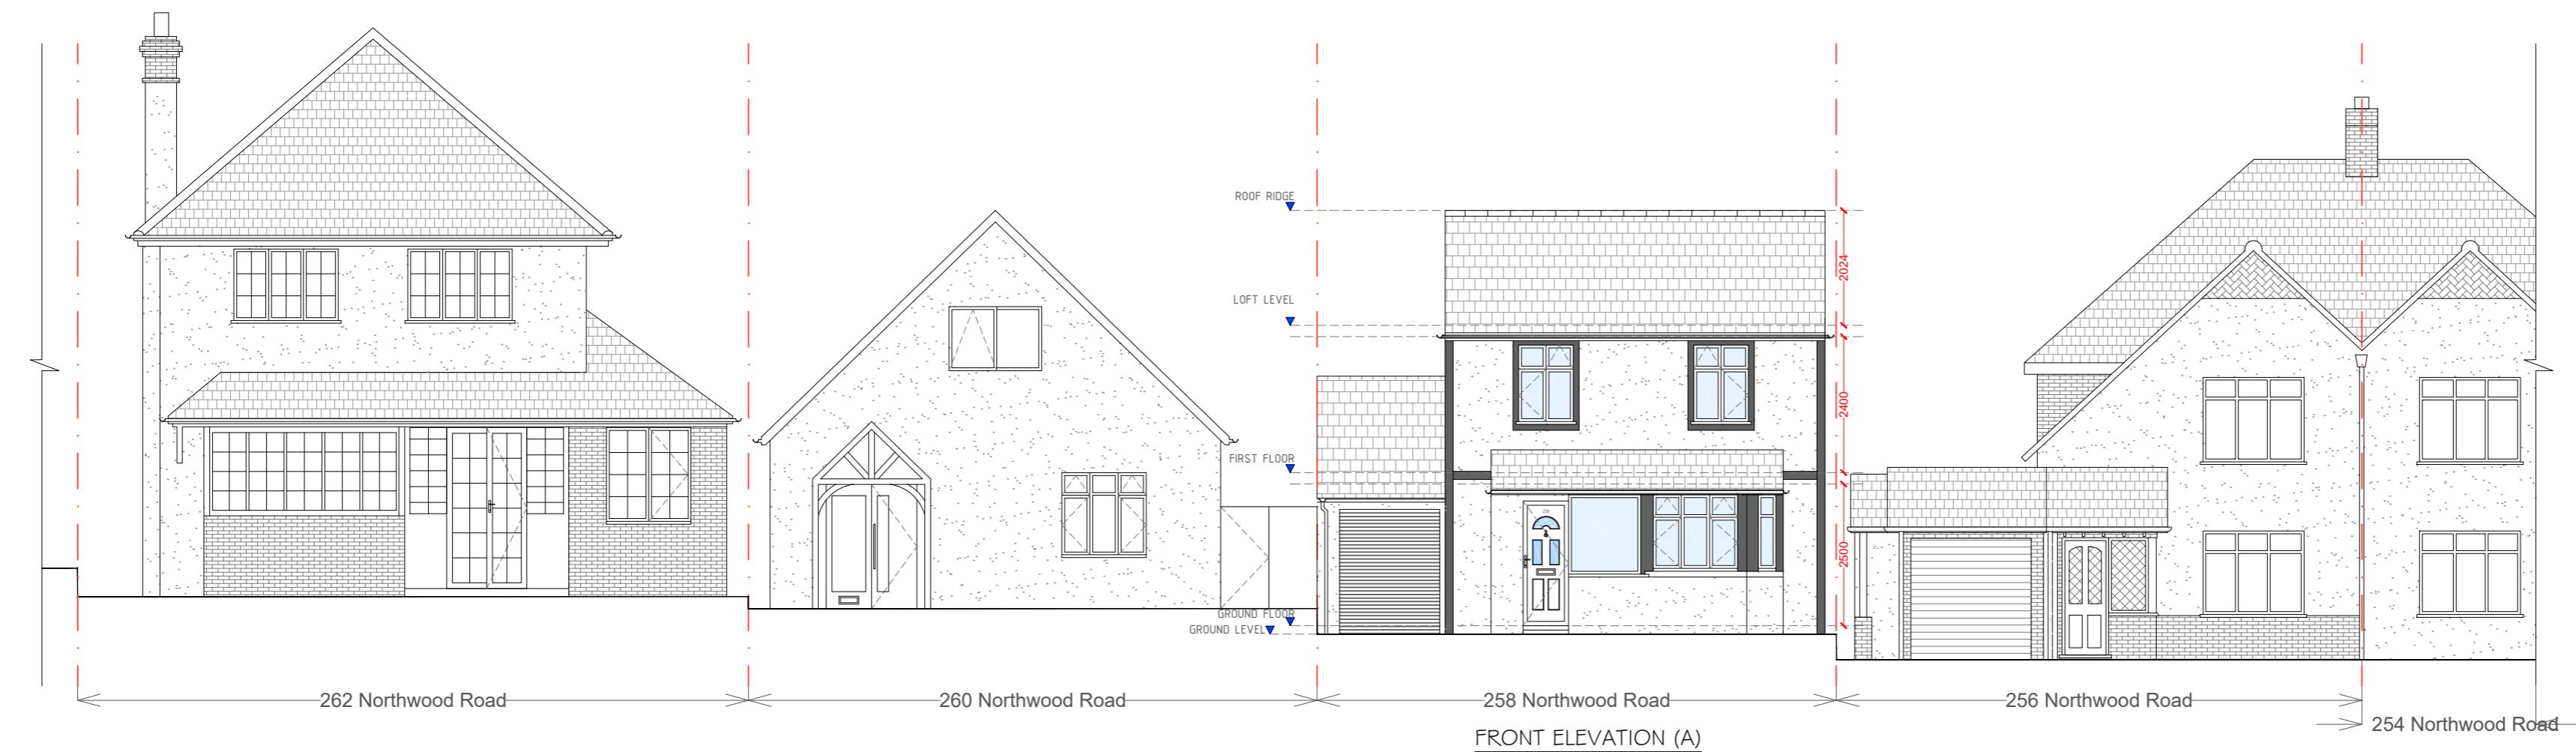SCALE: 1:100 0 5m





FRONT ELEVATION (A)



REAR ELEVATION (C)

**GENERAL NOTES:**

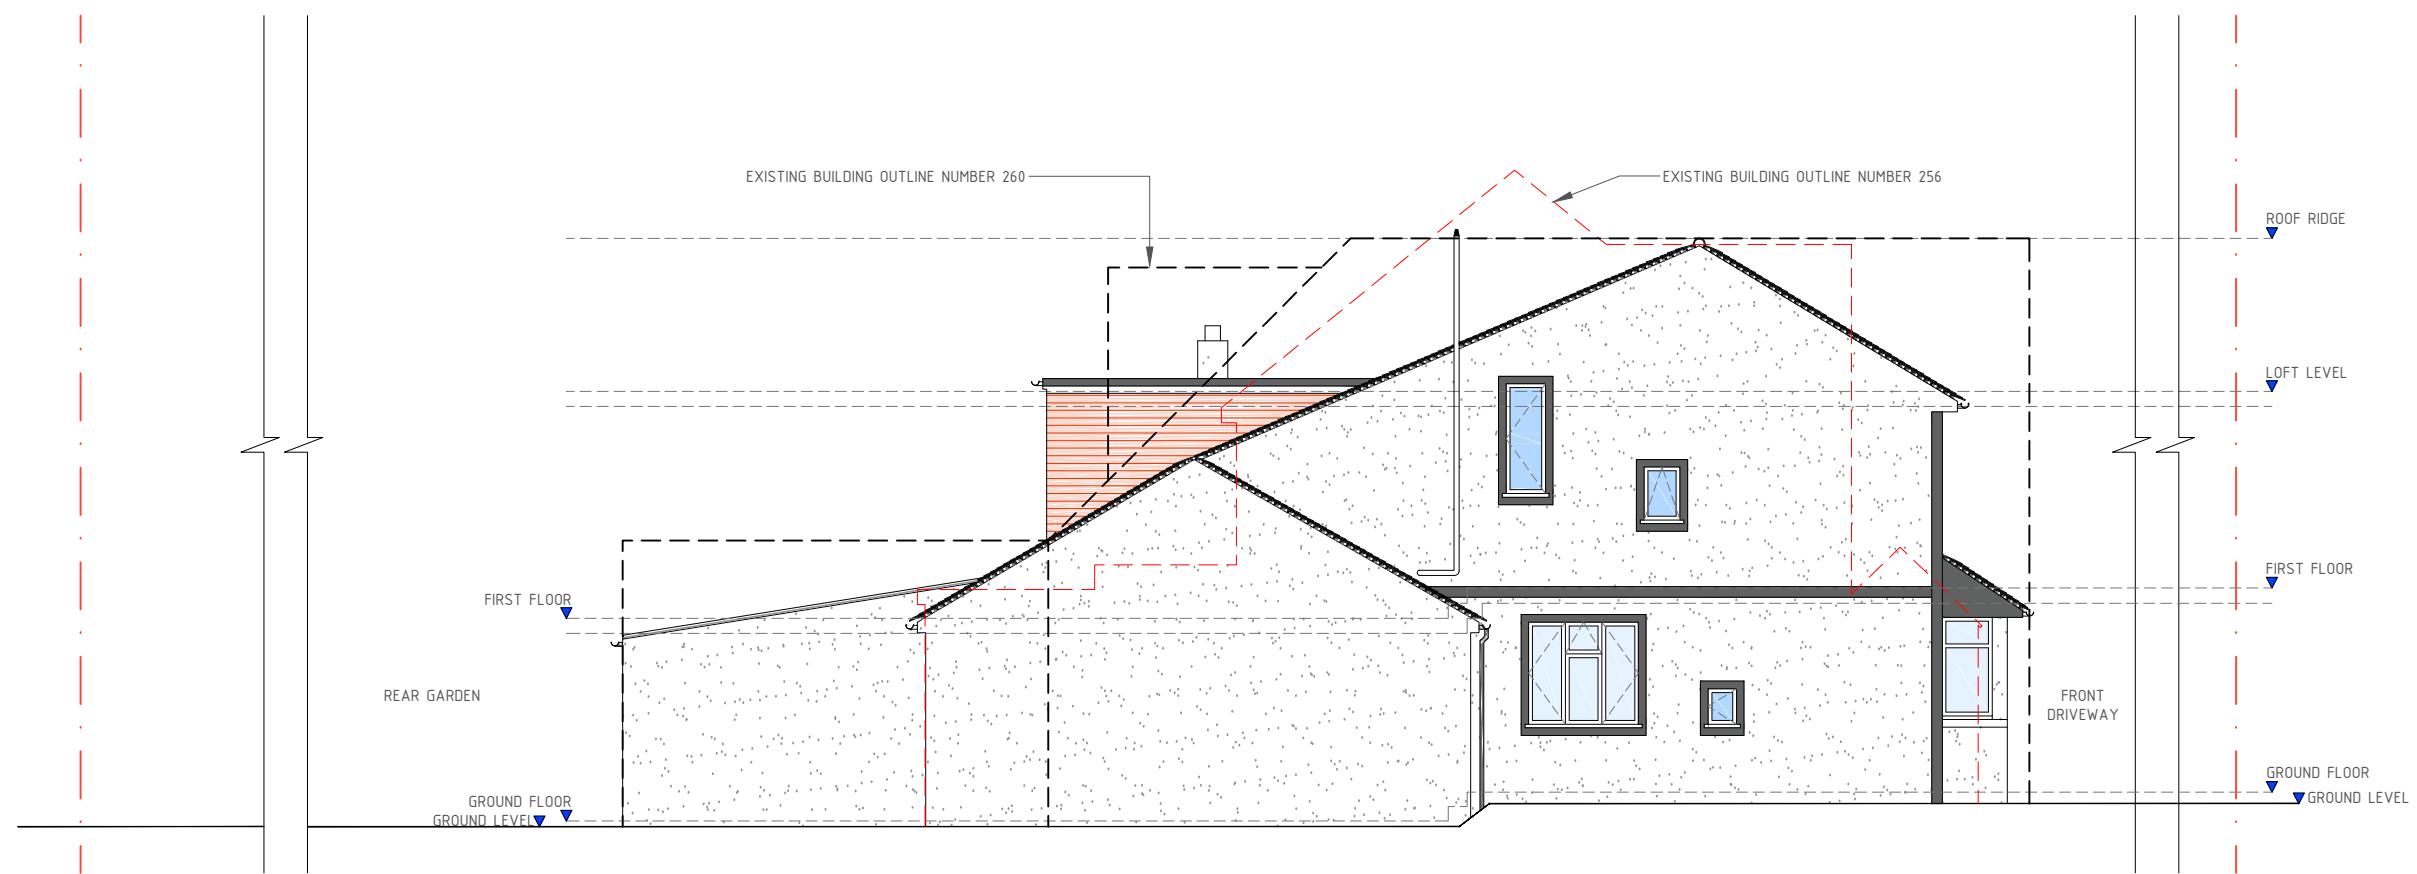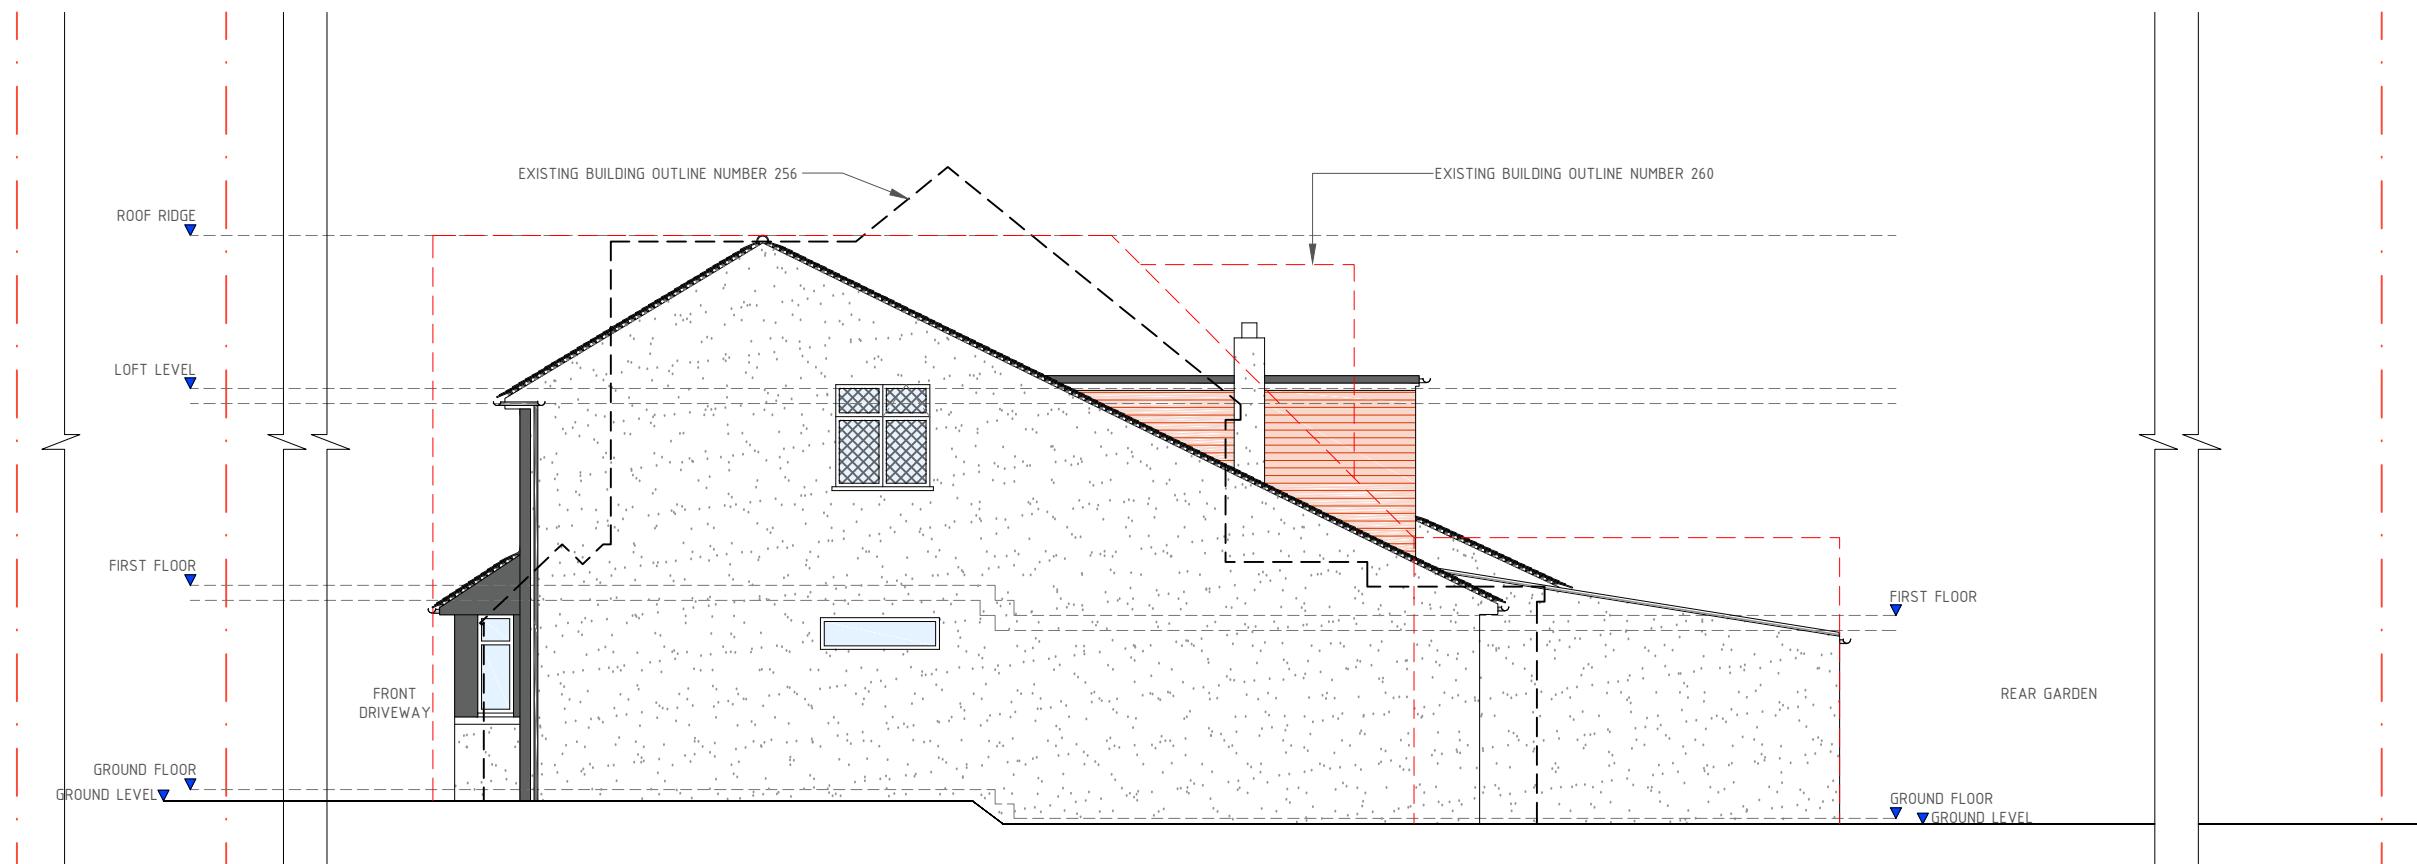- This Drawing is Read in Conjunction with (P-6).


**FLANK ELEVATION (B)**

**FLANK ELEVATION (D)**
**EXISTING ELEVATIONS**  
Scale: 1/100

SCALE: 1:100 0 5m

A	Issue For Approval	06/22
No	Revision / Issue	Date

**Site :**  
258 Northwood Road,  
Harefield,  
UB9 GPU

**Project Title :**  
Application to Erect a Single  
Storey First Floor Rear Extension  
& Reconfiguration of the Existing  
Roof, to create a habitable room  
in the loft space Under  
Householder Planning Application

**Client :**  
Mr Mitesh Patel  
258 Northwood Road,  
Harefield,  
UB9 GPU


Do not scale from this drawing. The information may be suitable for discussion purposes and for obtaining Planning Approval Only. This drawing is NOT for construction purposes and should not be relied upon for any other works. This drawing is copyright and may not be copied or altered in any way except by way of written permission from the designers.

Copyright 2020 - 2023

Project Ref No : ABP-NRH258-O1	Sheet No : P-8
Date : June 2022	
Scale : 1:100 @ A-3	Drawn By : ABP

**GENERAL NOTES:**

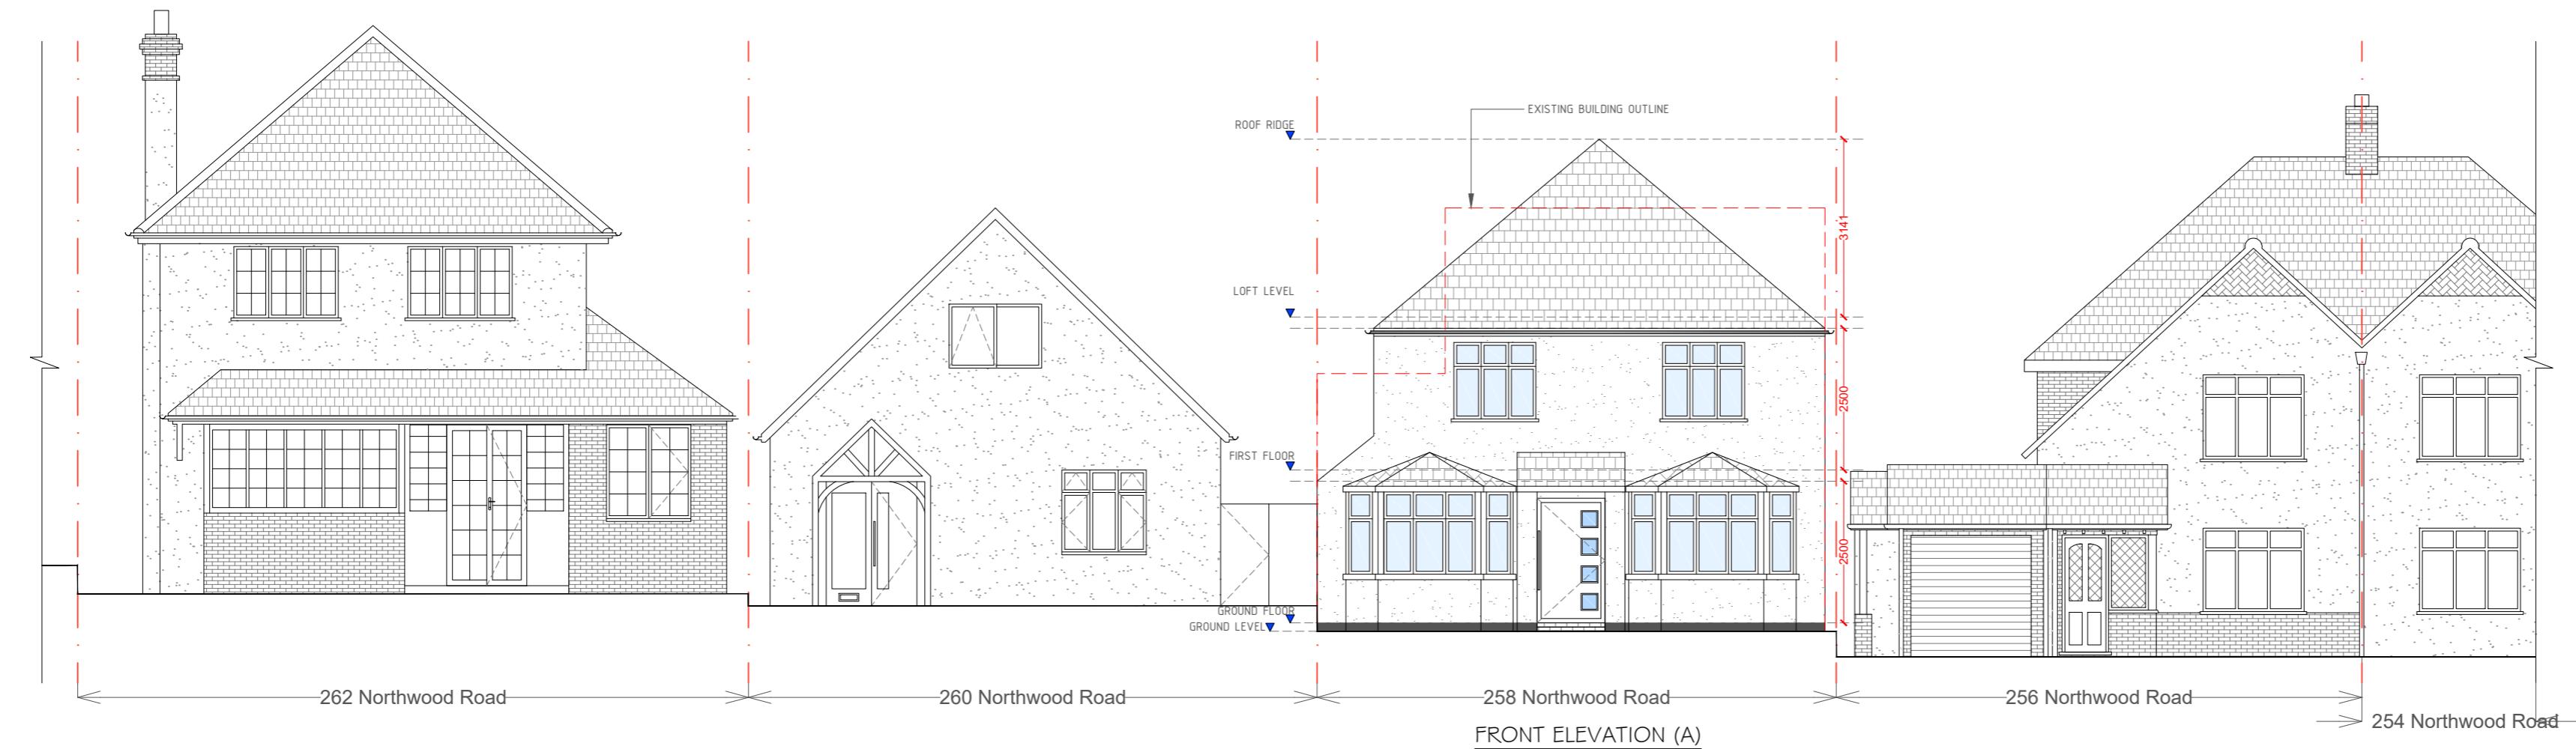1. This Drawing is Read in Conjunction with (P-G).



PROPOSED ELEVATIONS  
Scale: 1:100

A Issue For Approval 06/22  
No Revision / Issue Date

Site :  
258 Northwood Road,  
Harefield,  
UB9 GPU

Project Title :  
Application to Erect a Single  
Storey First Floor Rear Extension  
& Reconfiguration of the Existing  
Roof, to create a habitable room  
in the loft space Under  
Householder Planning Application

Client :  
Mr Mitesh Patel  
258 Northwood Road,  
Harefield,  
UB9 GPU



Do not scale from this drawing. The information may be  
available for education purposes and for obtaining  
Planning Approval Only. This drawing is NOT for  
construction purposes and should not be relied upon  
for any other purpose. It is illegal to copy and may  
not be copied or altered in any way, except by way of  
written permission from the designer.

Copyright 2020 - 2023

Project Ref No : ABP-NRH258-01  
Sheet No : P-9  
Date : June 2022  
Scale : 1:100 @ A-2  
Drawn By : ABP

**GENERAL NOTES:**

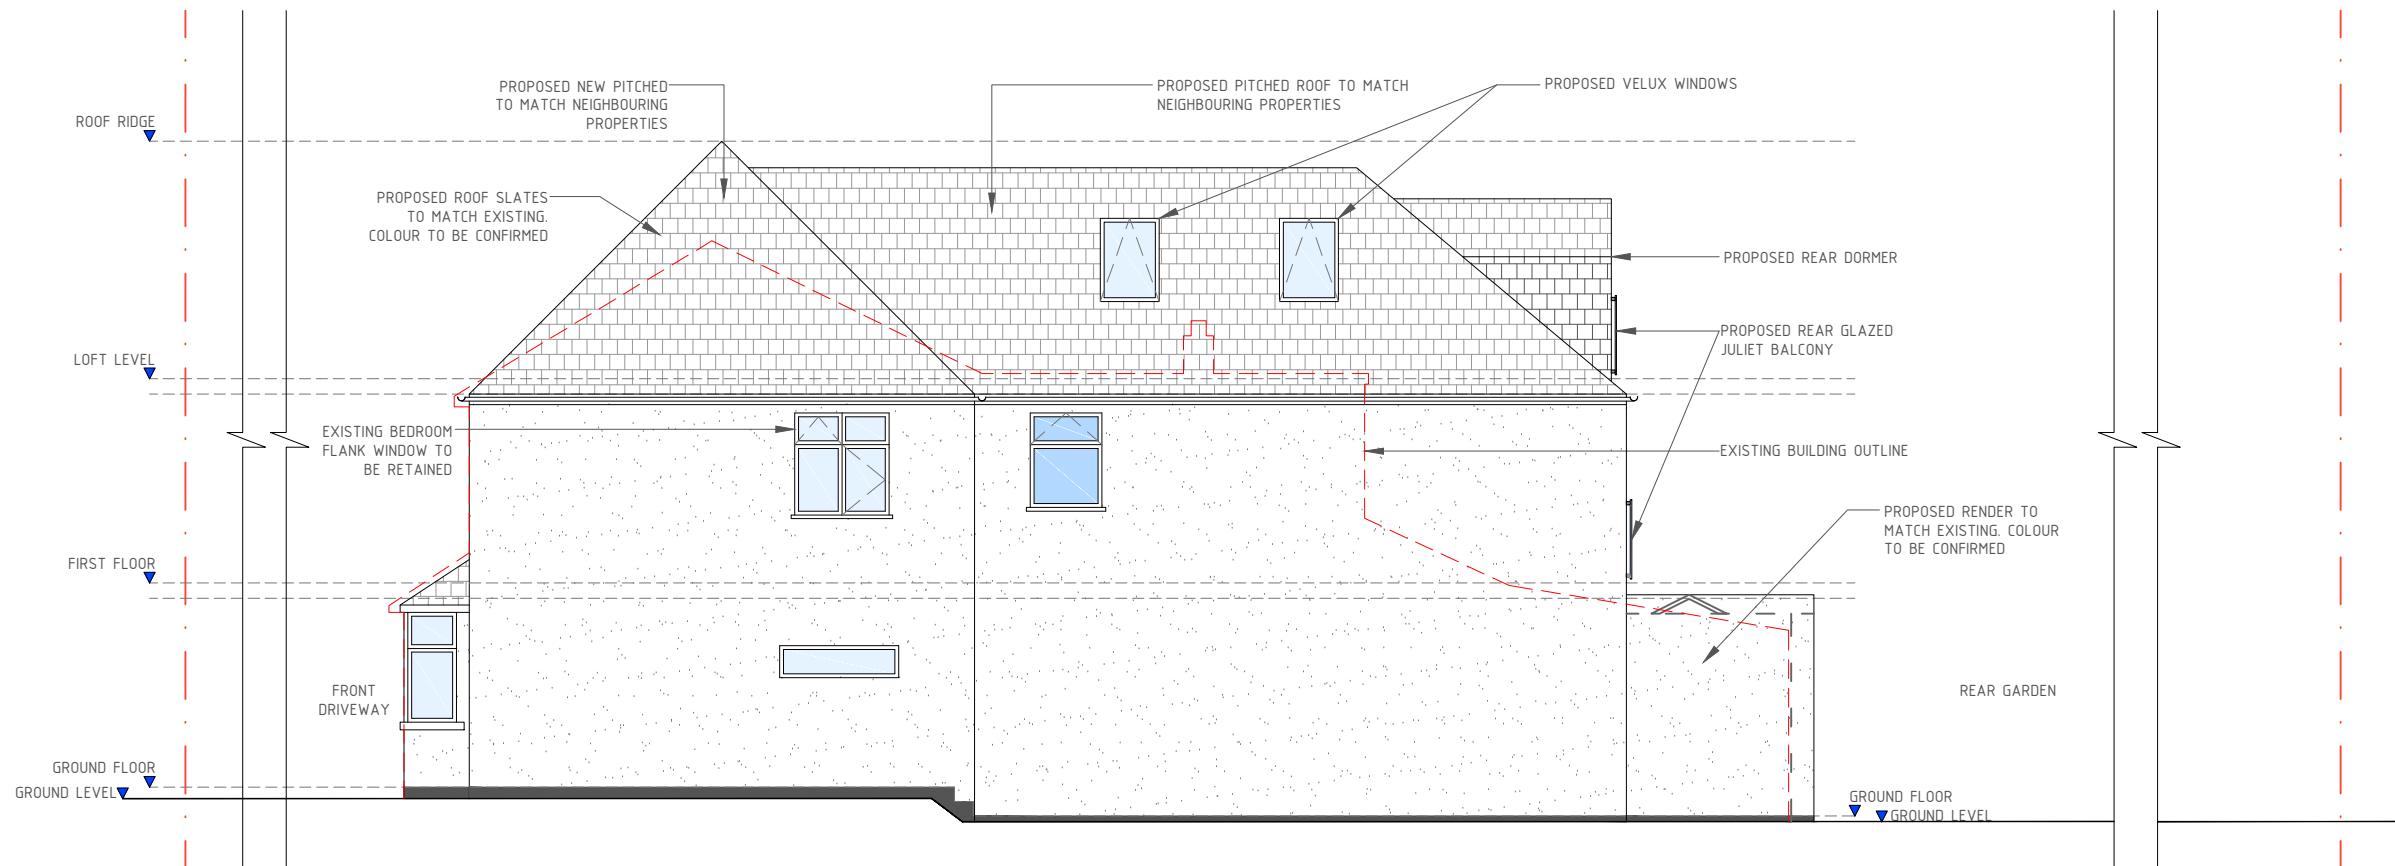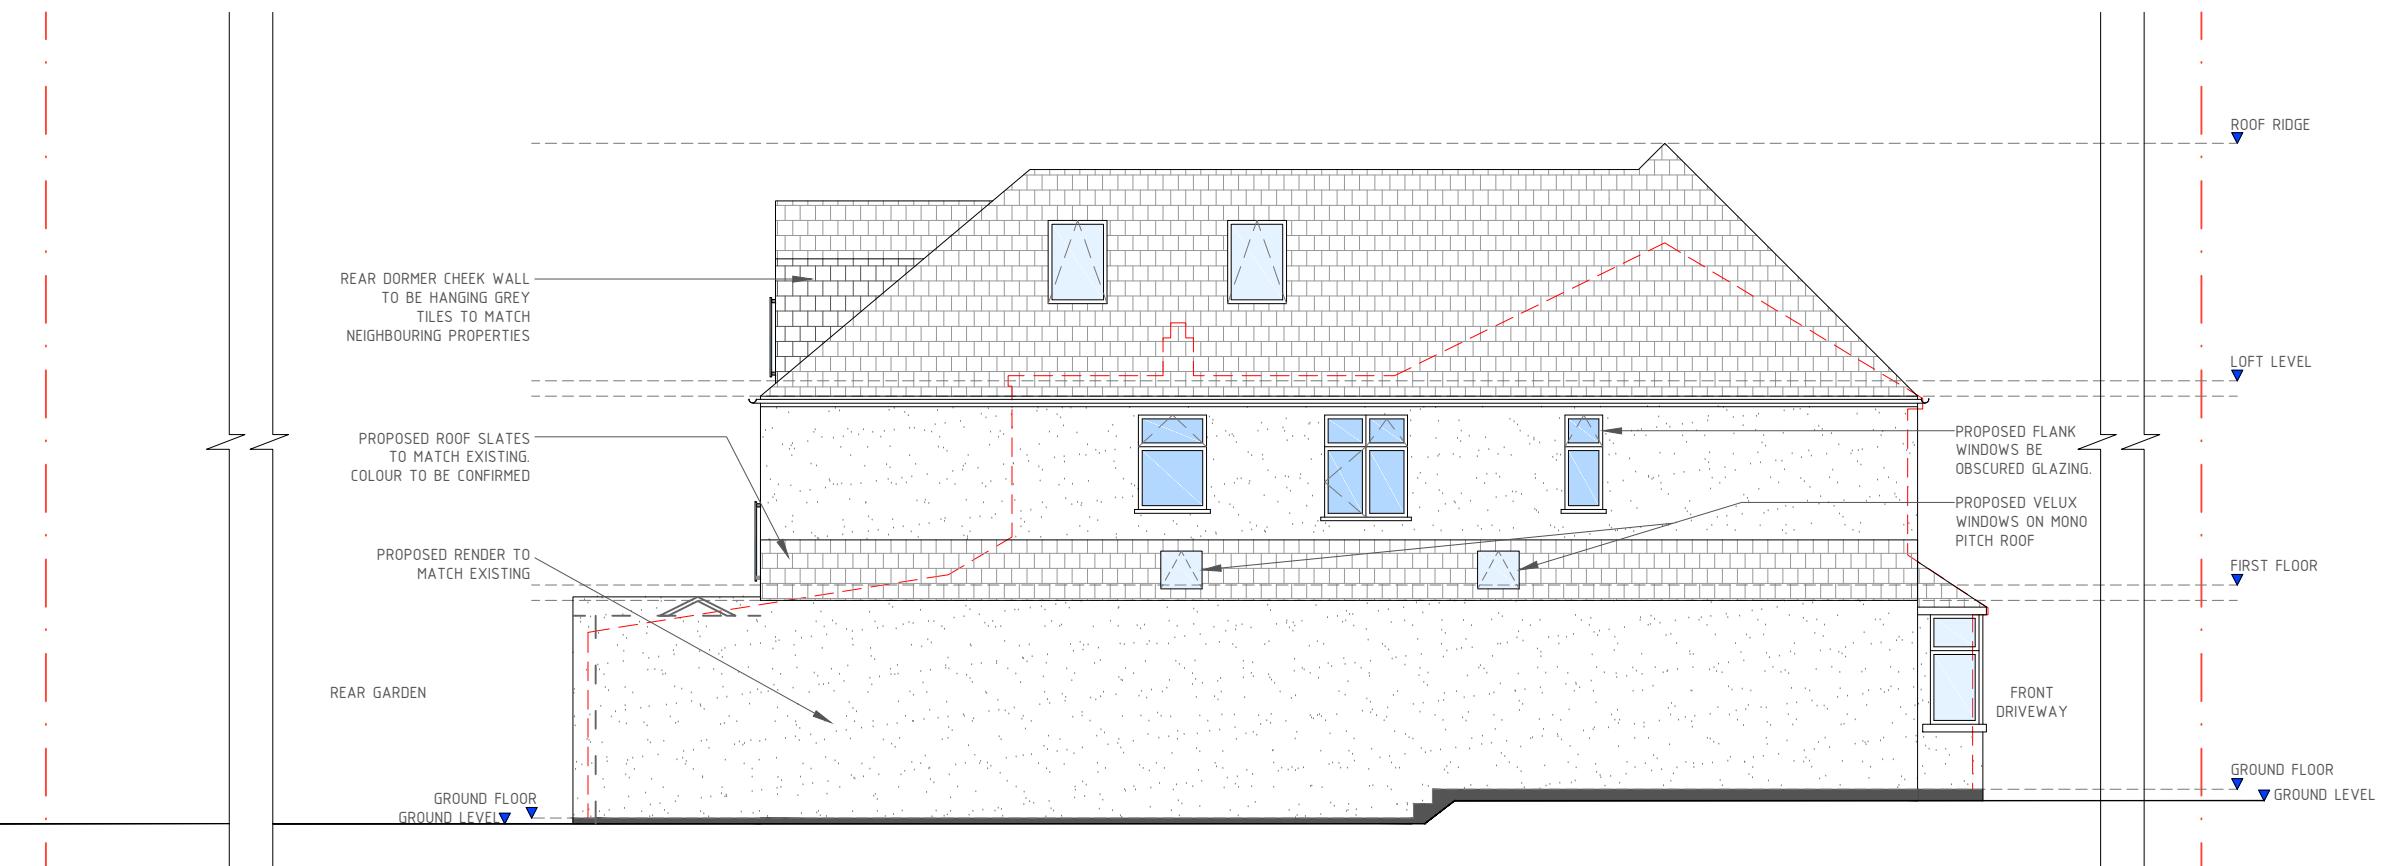- This Drawing is Read in Conjunction with (P-6).


**FLANK ELEVATION (D)**

**FLANK ELEVATION (B)**
**PROPOSED ELEVATIONS**  
Scale: 1:100

SCALE: 1:100 0 5m

A	Issue For Approval	06/22
No	Revision / Issue	Date

**Site :**  
258 Northwood Road,  
Harefield,  
UB9 GPU

**Project Title :**  
Application to Erect a Single  
Storey First Floor Rear Extension  
& Reconfiguration of the Existing  
Roof, to create a habitable room  
in the loft space Under  
Householder Planning Application

**Client :**  
Mr Mitesh Patel  
258 Northwood Road,  
Harefield,  
UB9 GPU

Do not scale from this drawing. The information may be suitable for discussion purposes and for obtaining Planning Approval Only. This drawing is NOT for construction purposes and should not be relied upon for any other works. This drawing is copyright and may not be copied or altered in any way except by way of written permission from the designers.

Copyright 2020 - 2023

Project Ref No : ABP-NRH258-O1	Sheet No : P-10
Date : June 2022	
Scale : 1:100 @ A-3	Drawn By : ABP