



NOTES
 THIS DRAWING IS FOR PLANNING USE ONLY,
 STRUCTURE AND BUILDING CONTROL
 APPROVAL IS REQUIRED BEFORE
 COMMENCEMENT OF ANY BUILDING
 WORKS. DO NOT REPRODUCE THIS
 DRAWING WITHOUT PERMISSION, THIS
 DRAWING IS SUBJECT TO COPYRIGHT .

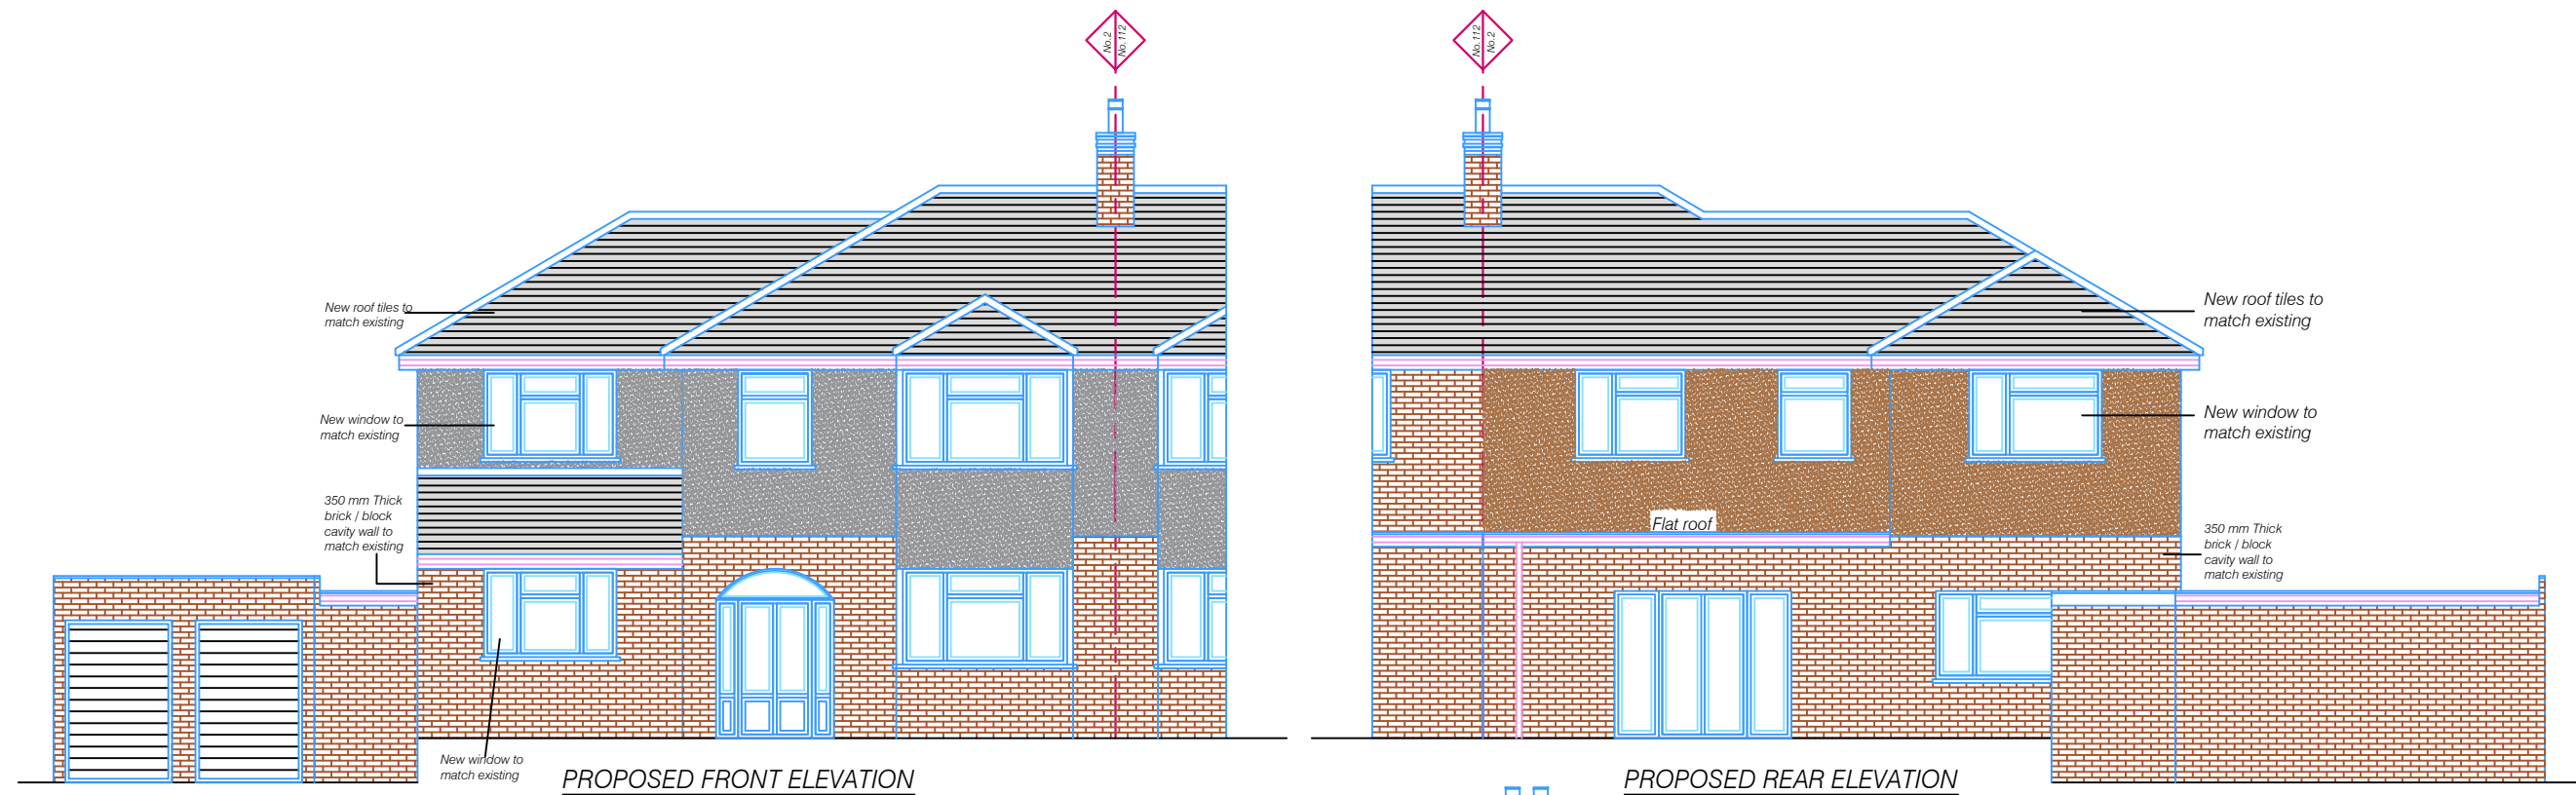


PROPOSED FRONT ELEVATION

PROPOSED REAR ELEVATION

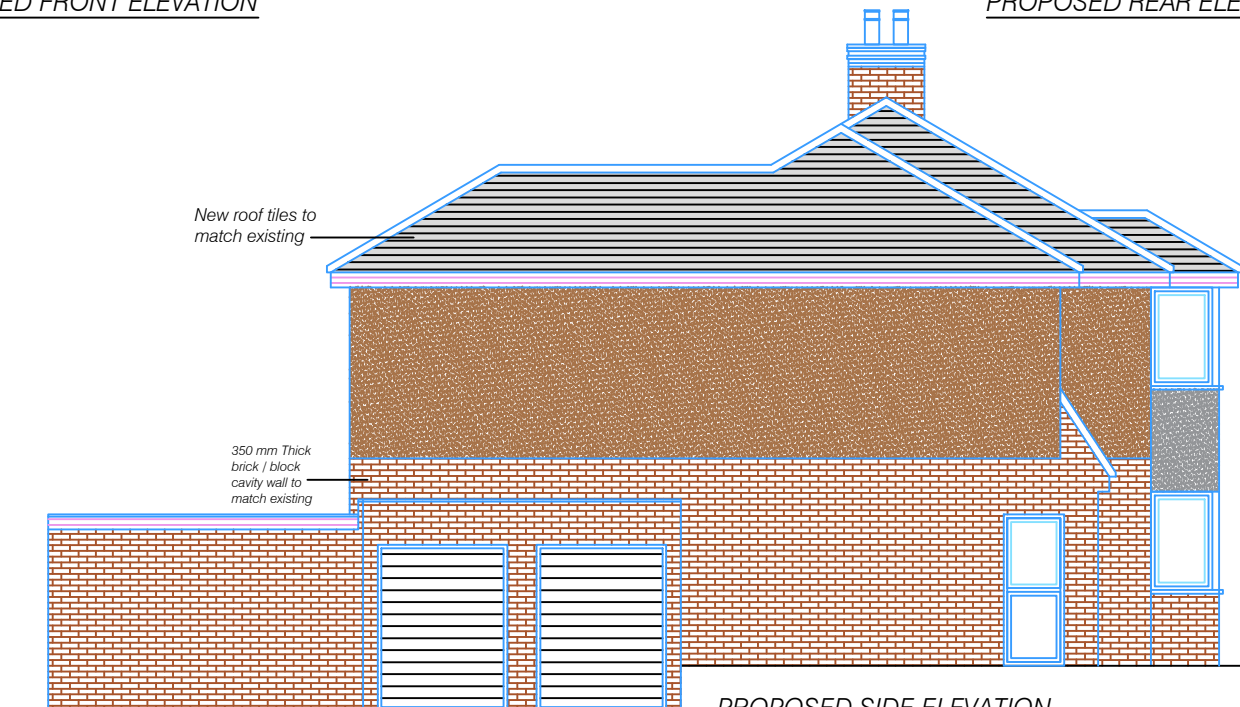

PROPOSED SIDE ELEVATION

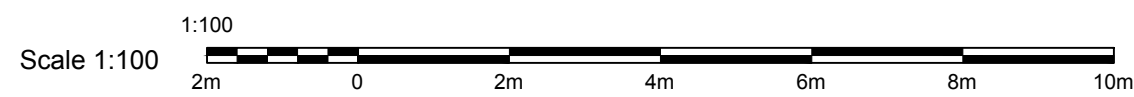

Issue	Notes	Drawn	Date
Express Plans			
Suite 12, 29 Belmont Road, Uxbrdge, UB8 1QS Tel: 07375 455206 Email: info@expressplans.co.uk			
Client Mr Chopra 2 Clifton Gardens UB10 0EY			
Drawing Title PROPOSED ELEVATIONS			
Scale 1:100	Date 31/05/23	Checked AZ	Drawn By AZ
Drawing Number D08			Revision 01