



NOTES  
 THIS DRAWING IS FOR PLANNING USE ONLY,  
 STRUCTURE AND BUILDING CONTROL  
 APPROVAL IS REQUIRED BEFORE  
 COMMENCEMENT OF ANY BUILDING  
 WORKS. DO NOT REPRODUCE THIS  
 DRAWING WITHOUT PERMISSION, THIS  
 DRAWING IS SUBJECT TO COPYRIGHT .

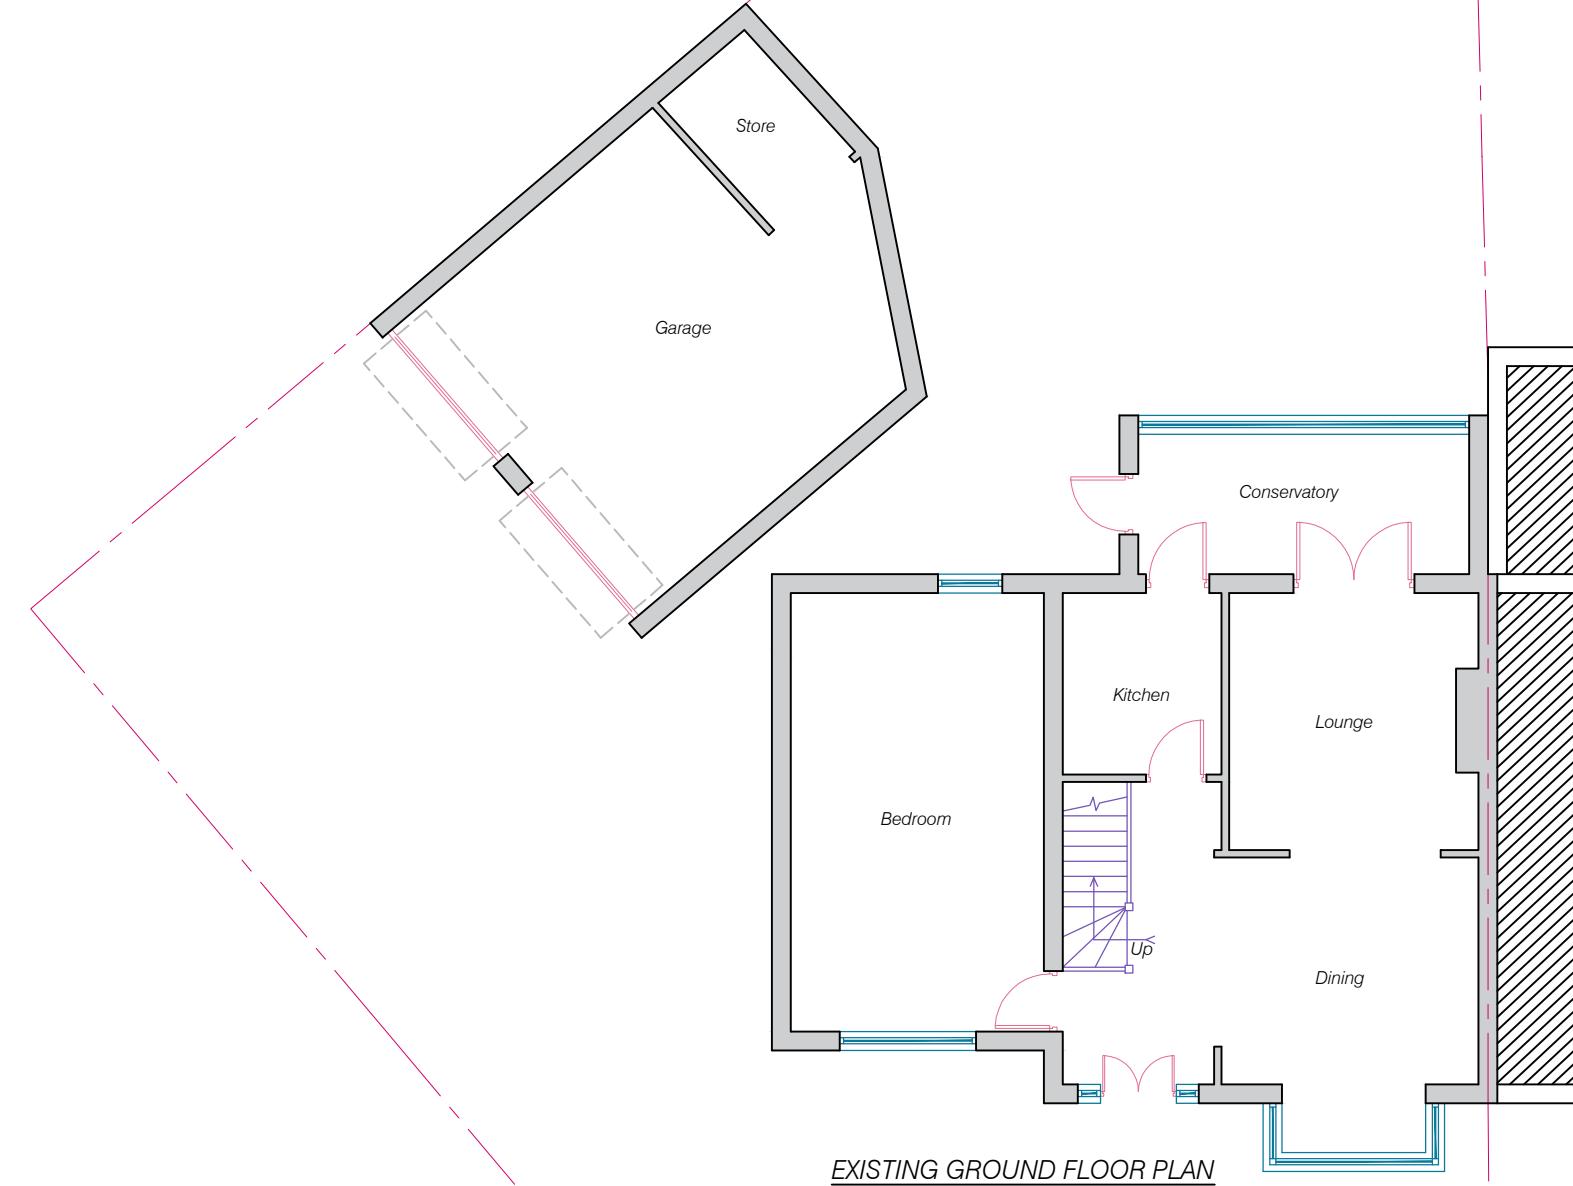

Issue	Notes	Drawn	Date
<b>Express Plans</b>			
Suite 12, 29 Belmont Road, Uxbridge, UB8 1QS Tel: 07375 455206 Email: info@expressplans.co.uk			
Client Mr Chopra 2 Clifton Gardens UB10 0EY			
Drawing Title <b>EXISTING GROUND FLOOR PLAN</b>			
Scale	Date	Checked	Drawn By
1:100	20/06/23	AZ	AZ
Drawing Number	Revision		
D01			


NOTES  
 THIS DRAWING IS FOR PLANNING USE ONLY,  
 STRUCTURE AND BUILDING CONTROL  
 APPROVAL IS REQUIRED BEFORE  
 COMMENCEMENT OF ANY BUILDING  
 WORKS. DO NOT REPRODUCE THIS  
 DRAWING WITHOUT PERMISSION, THIS  
 DRAWING IS SUBJECT TO COPYRIGHT .

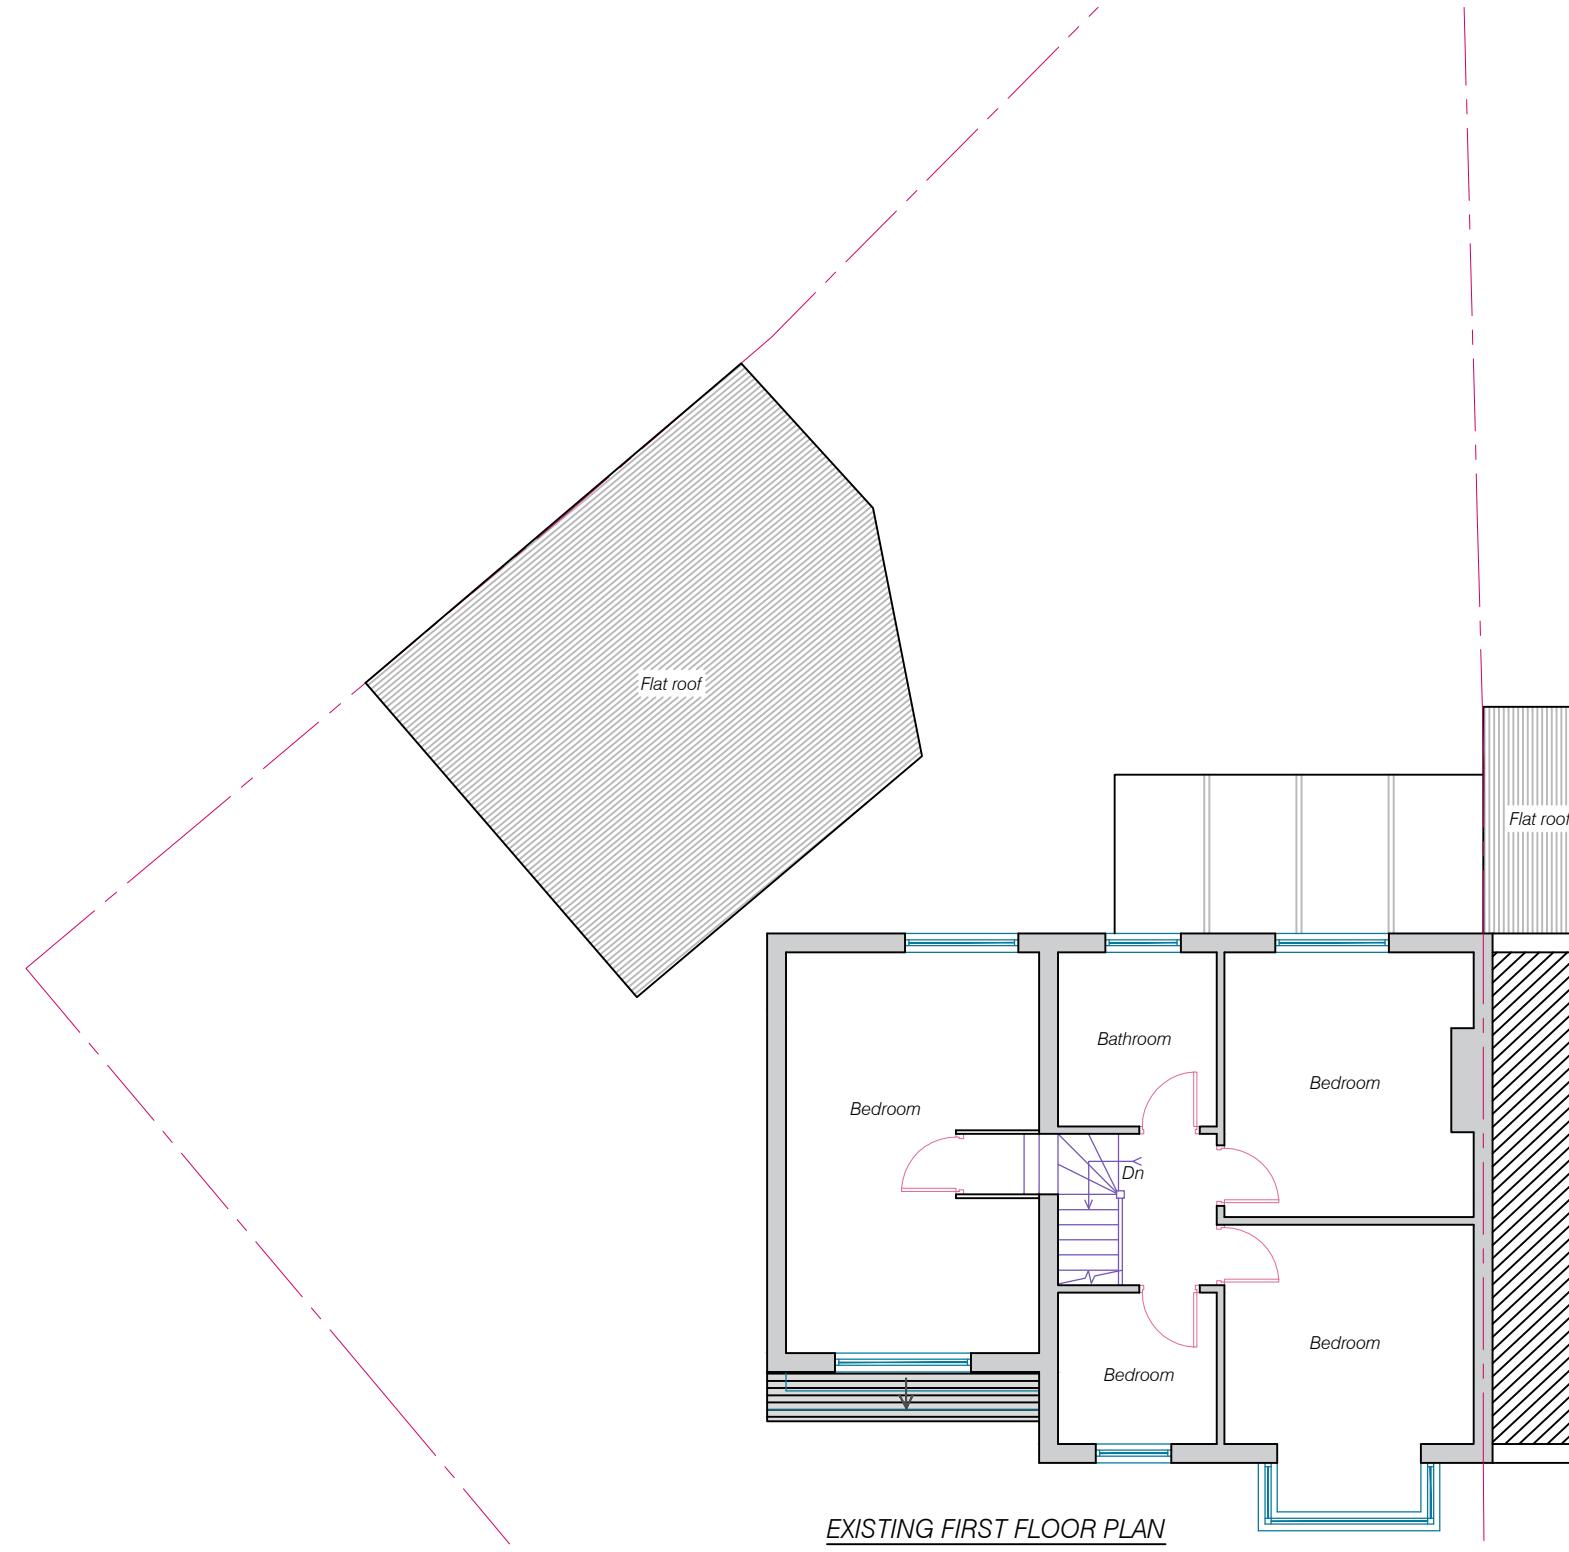

Scale 1:100  
 1:100  
 0 2m 4m 6m 8m 10m

Issue	Notes	Drawn	Date
<b>Express Plans</b>			
Suite 12, 29 Belmont Road, Uxbridge, UB8 1QS Tel: 07375 455206 Email: info@expressplans.co.uk			
Client Mr Chopra 2 Clifton Gardens UB10 0EY			
Drawing Title EXISTING FIRST FLOOR PLAN			
Scale	Date	Checked	Drawn By
1:100	20/06/23	AZ	AZ
Drawing Number	Revision		
D02			


NOTES  
 THIS DRAWING IS FOR PLANNING USE ONLY,  
 STRUCTURE AND BUILDING CONTROL  
 APPROVAL IS REQUIRED BEFORE  
 COMMENCEMENT OF ANY BUILDING  
 WORKS. DO NOT REPRODUCE THIS  
 DRAWING WITHOUT PERMISSION, THIS  
 DRAWING IS SUBJECT TO COPYRIGHT .

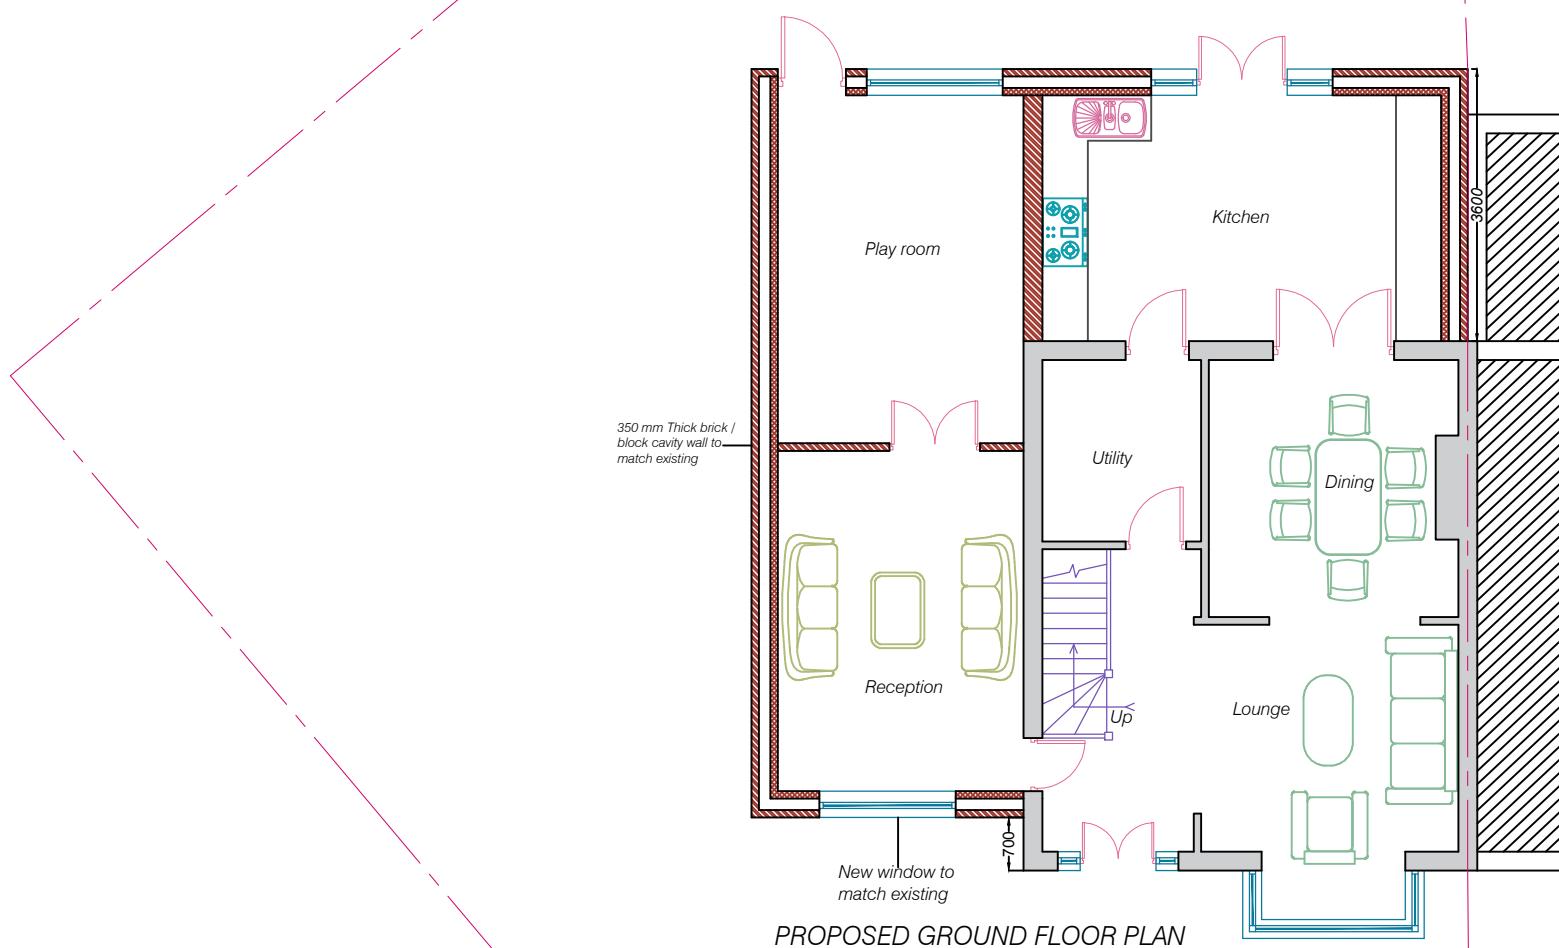


Scale 1:100  
 1:100  
 0 2m 4m 6m 8m 10m

Issue	Notes	Drawn	Date
<b>Express Plans</b>			
Suite 12, 29 Belmont Road, Uxbridge, UB8 1QS Tel: 07375 455206 Email: info@expressplans.co.uk			
Client Mr Chopra 2 Clifton Gardens UB10 0EY			
Drawing Title PROPOSED GROUND FLOOR PLAN			
Scale 1:100 Date 20/06/23 Checked AZ Drawn By AZ			
Drawing Number D03			Revision 02

NOTES  
 THIS DRAWING IS FOR PLANNING USE ONLY,  
 STRUCTURE AND BUILDING CONTROL  
 APPROVAL IS REQUIRED BEFORE  
 COMMENCEMENT OF ANY BUILDING  
 WORKS. DO NOT REPRODUCE THIS  
 DRAWING WITHOUT PERMISSION, THIS  
 DRAWING IS SUBJECT TO COPYRIGHT .

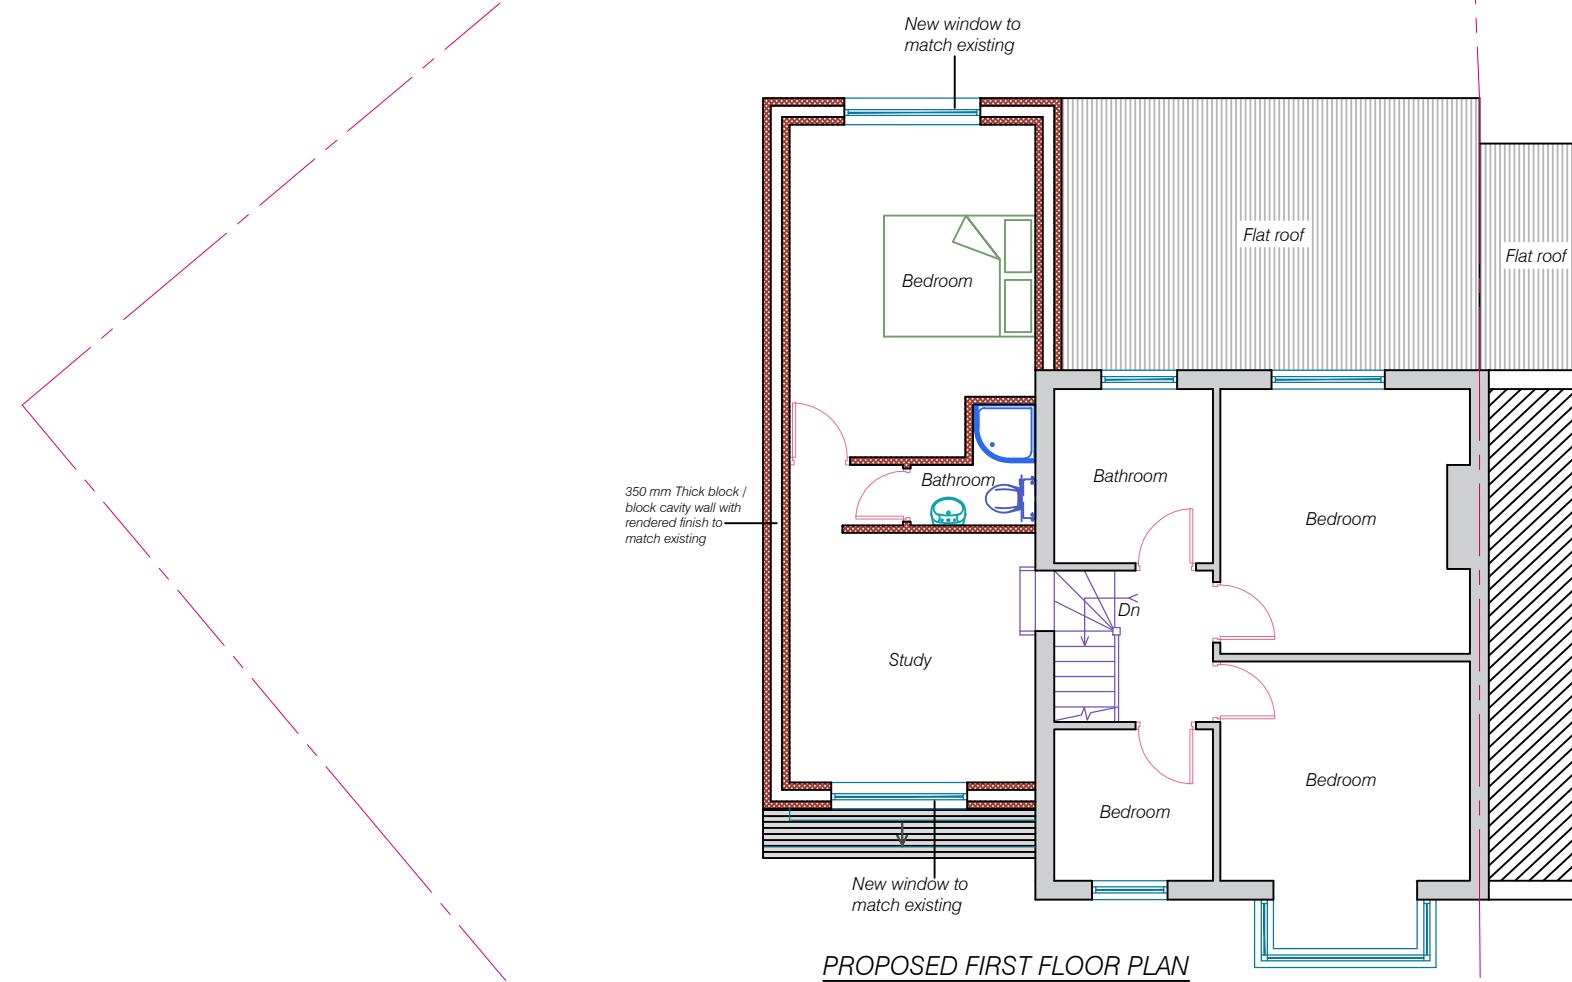


Scale 1:100

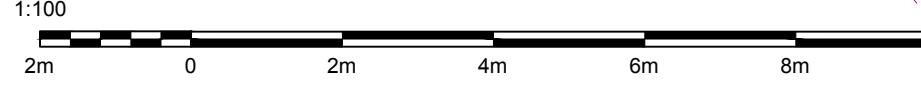

Issue	Notes	Drawn	Date
<b>Express Plans</b>			
Suite 12, 29 Belmont Road, Uxbridge, UB8 1QS Tel: 07375 455206 Email: info@expressplans.co.uk			
Client Mr Chopra 2 Clifton Gardens UB10 0EY			
Drawing Title <b>PROPOSED FIRST FLOOR PLAN</b>			
Scale 1:100	Date 20/06/23	Checked AZ	Drawn By AZ
Drawing Number <b>D04</b>	Revision <b>02</b>		

NOTES  
THIS DRAWING IS FOR PLANNING USE ONLY,  
STRUCTURE AND BUILDING CONTROL  
APPROVAL IS REQUIRED BEFORE  
COMMENCEMENT OF ANY BUILDING  
WORKS. DO NOT REPRODUCE THIS  
DRAWING WITHOUT PERMISSION, THIS  
DRAWING IS SUBJECT TO COPYRIGHT .

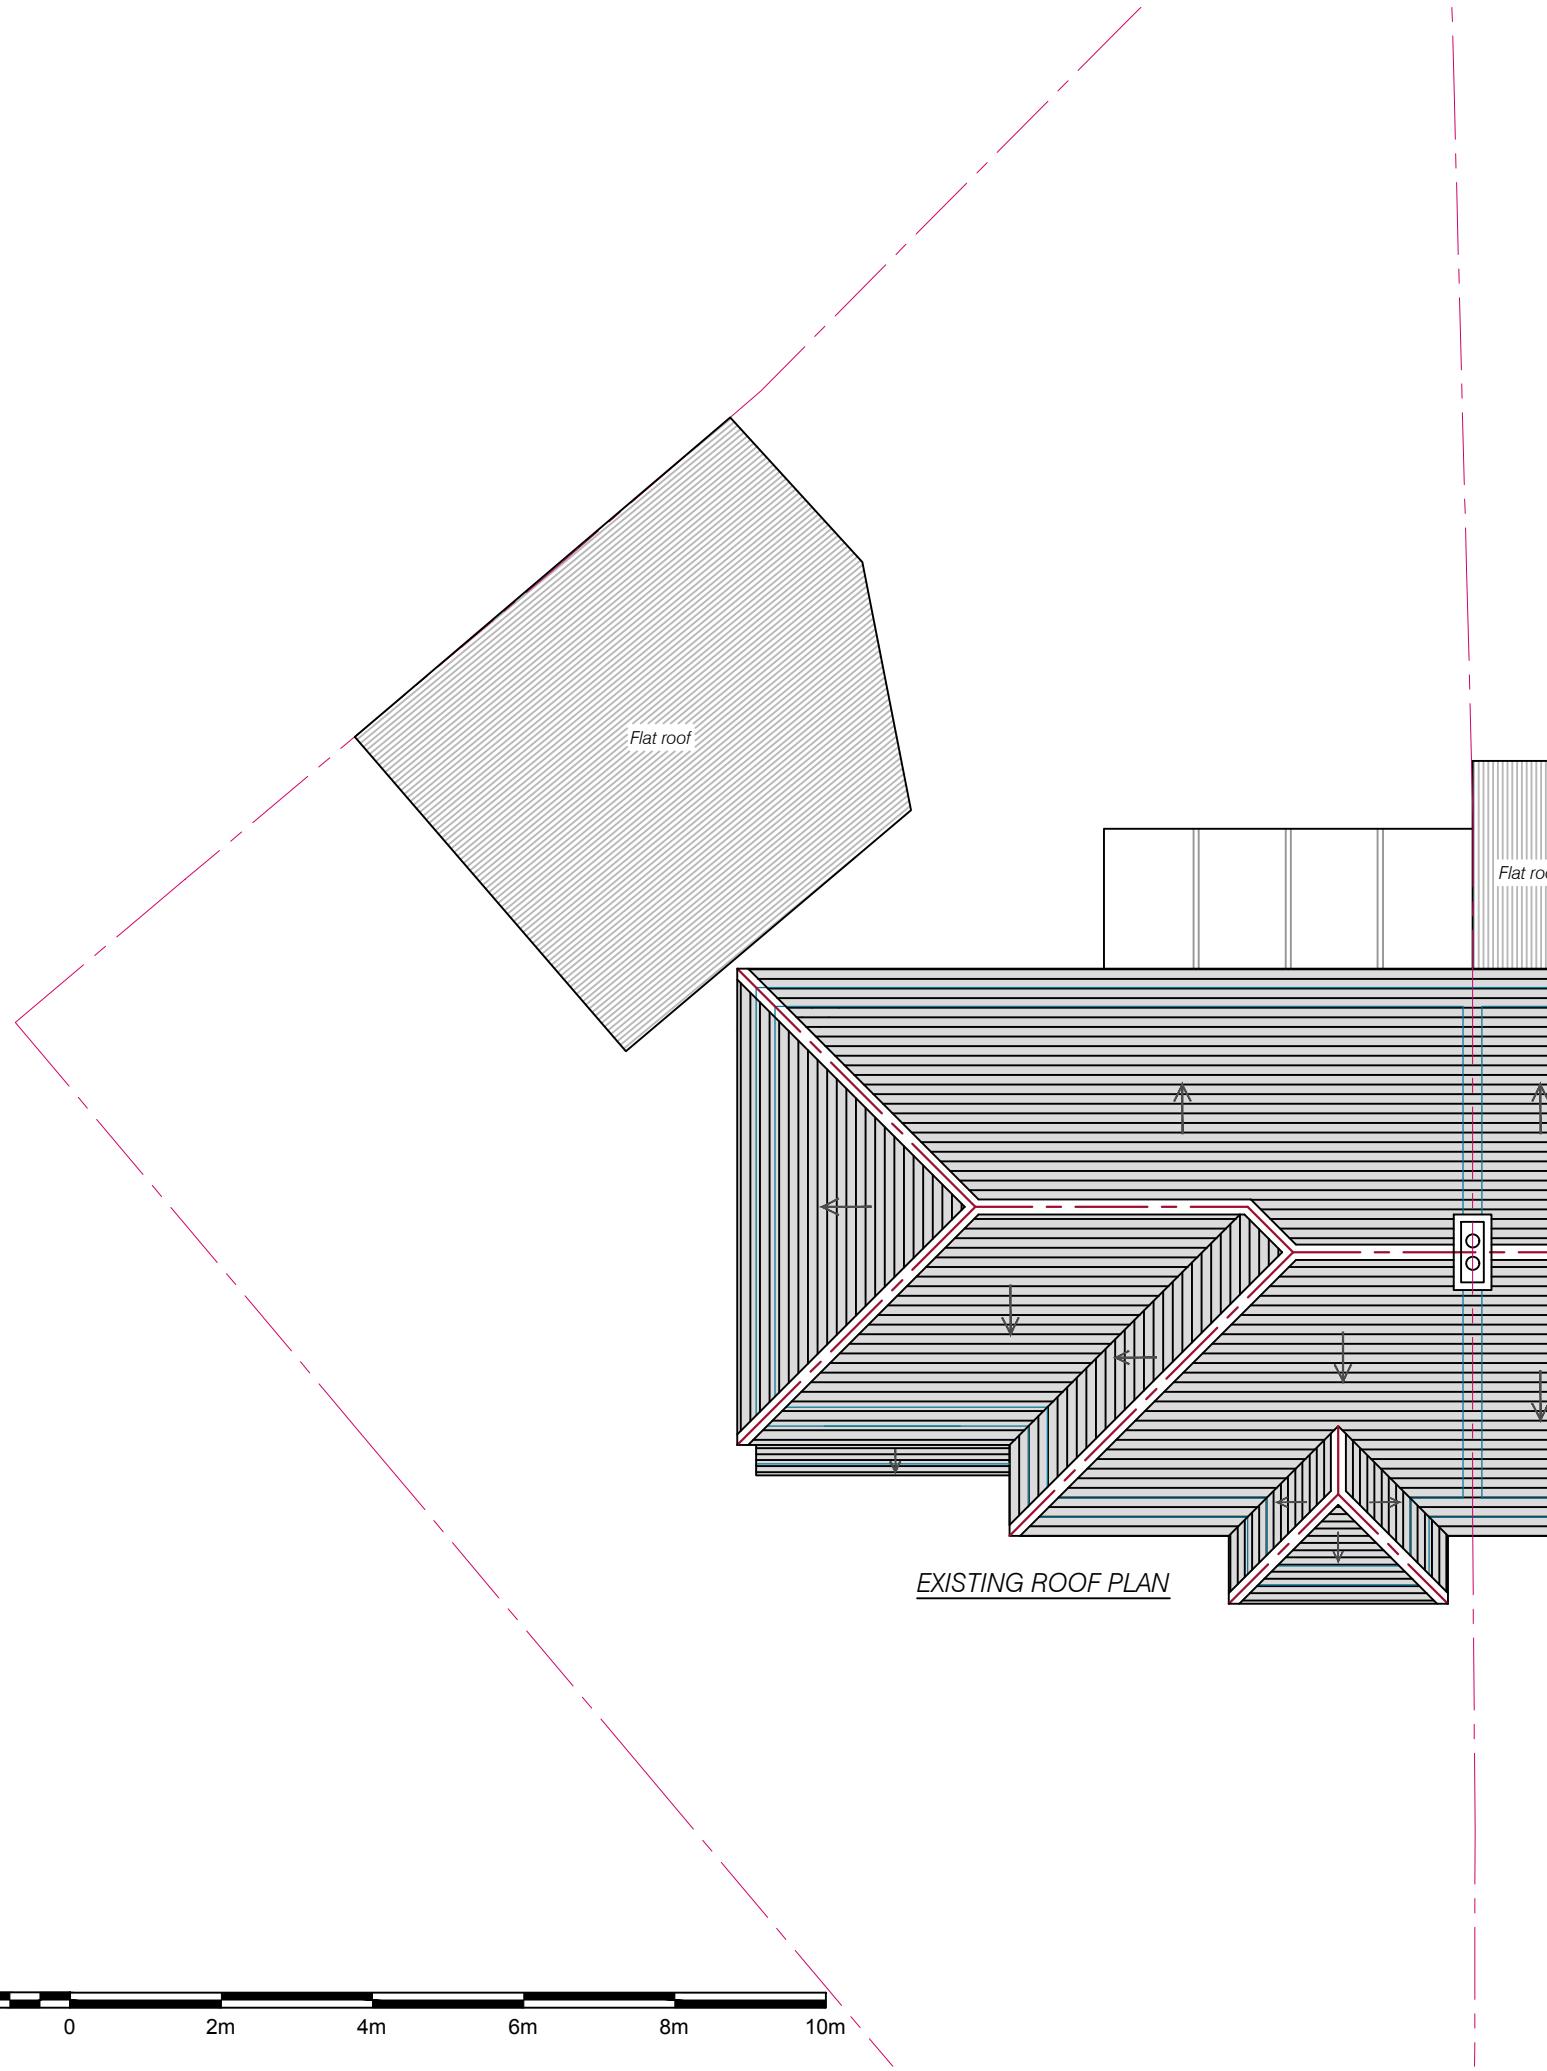

Scale 1:100

1:100

2m

0

2m

4m


6m

8m

10m

Issue	Notes	Drawn	Date
<b>Express Plans</b>			
Suite 12, 29 Belmont Road, Uxbridge, UB8 1QS Tel: 07375 455206 Email: info@expressplans.co.uk			
Client Mr Chopra 2 Clifton Gardens UB10 0EY			
Drawing Title <b>EXISTING ROOF PLAN</b>			
Scale 1:100	Date 20/06/23	Checked AZ	Drawn By AZ
Drawing Number <b>D05</b>			Revision


NOTES  
THIS DRAWING IS FOR PLANNING USE ONLY,  
STRUCTURE AND BUILDING CONTROL  
APPROVAL IS REQUIRED BEFORE  
COMMENCEMENT OF ANY BUILDING  
WORKS. DO NOT REPRODUCE THIS  
DRAWING WITHOUT PERMISSION, THIS  
DRAWING IS SUBJECT TO COPYRIGHT .

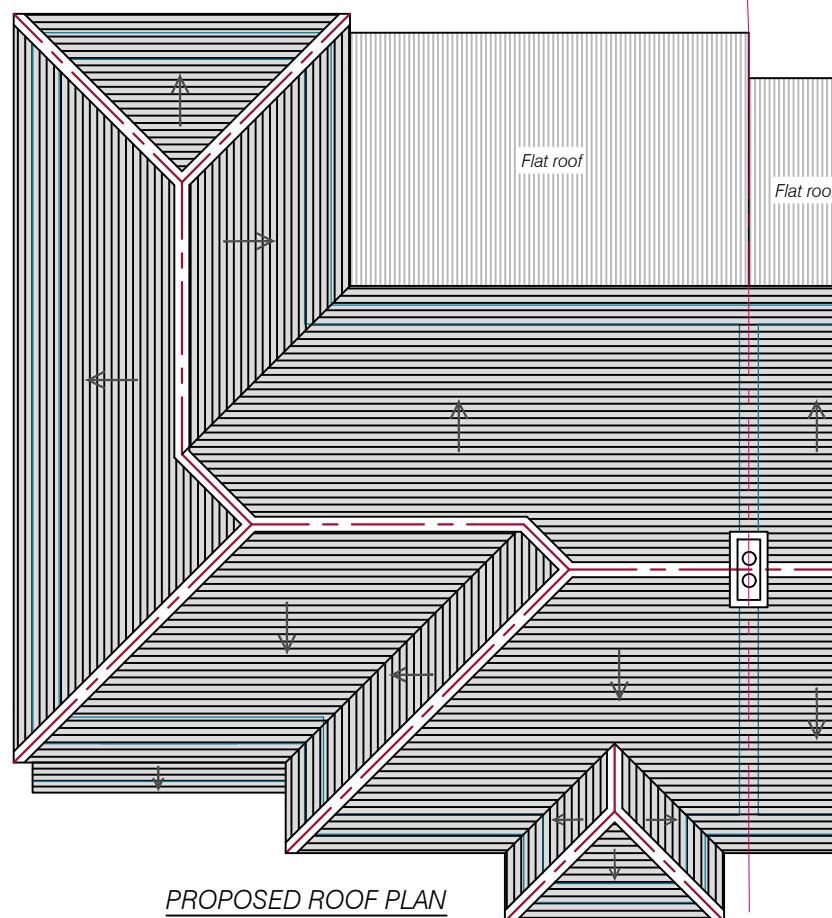

Scale 1:100  
1:100  
0 2m 4m 6m 8m 10m

Issue	Notes	Drawn	Date
<b>Express Plans</b>			
Suite 12, 29 Belmont Road, Uxbridge, UB8 1QS Tel: 07375 455206 Email: info@expressplans.co.uk			
Client Mr Chopra 2 Clifton Gardens UB10 0EY			
Drawing Title PROPOSED ROOF PLAN			
Scale 1:100	Date 20/06/23	Checked AZ	Drawn By AZ
Drawing Number D06		Revision 02	

NOTES  
 THIS DRAWING IS FOR PLANNING USE ONLY,  
 STRUCTURE AND BUILDING CONTROL  
 APPROVAL IS REQUIRED BEFORE  
 COMMENCEMENT OF ANY BUILDING  
 WORKS. DO NOT REPRODUCE THIS  
 DRAWING WITHOUT PERMISSION, THIS  
 DRAWING IS SUBJECT TO COPYRIGHT .

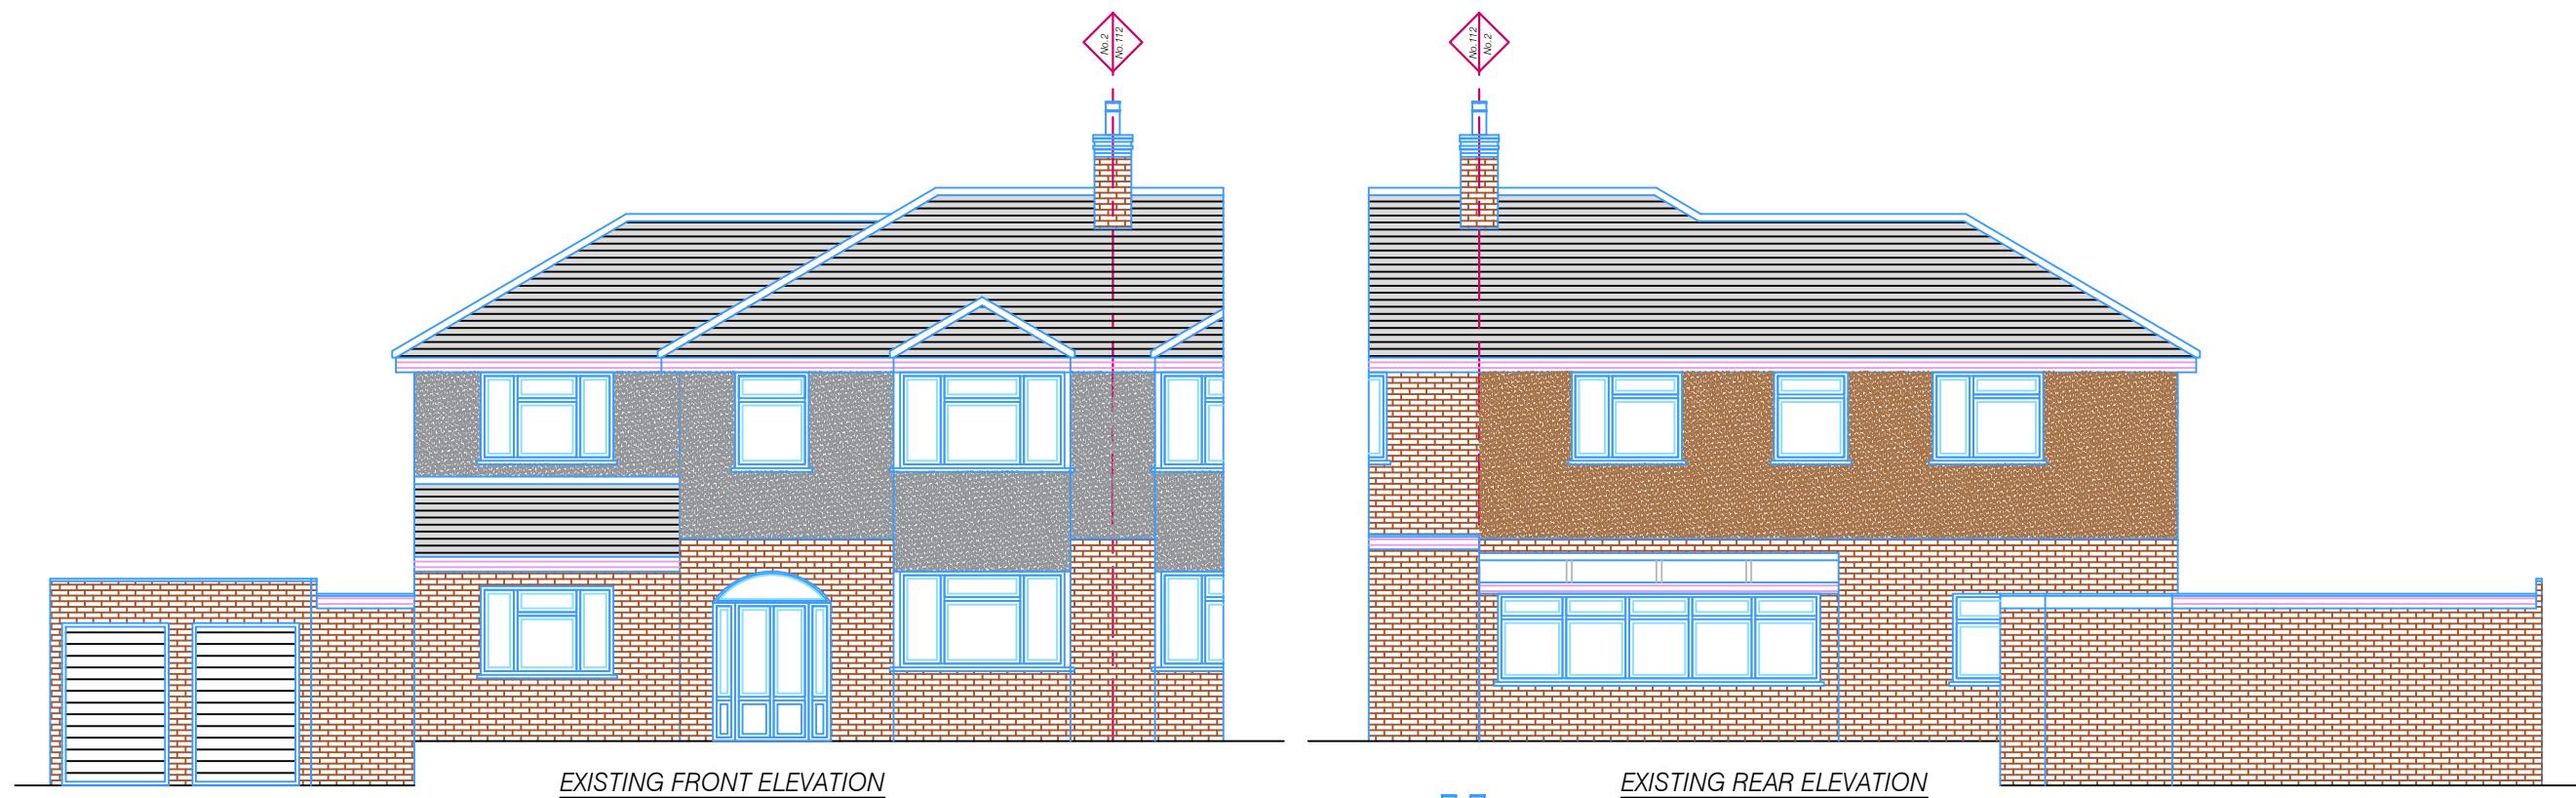



Scale 1:100

1:100

2m 0 2m 4m 6m 8m 10m

Issue	Notes	Drawn	Date
<b>Express Plans</b>			
Suite 12, 29 Belmont Road, Uxbridge, UB8 1QS Tel: 07375 455206 Email: info@expressplans.co.uk			
Client Mr Chopra 2 Clifton Gardens UB10 0EY			
Drawing Title <b>EXISTING ELEVATIONS</b>			
Scale	Date	Checked	Drawn By
1:100	20/06/23	AZ	AZ
Drawing Number	Revision		
D07			

NOTES  
 THIS DRAWING IS FOR PLANNING USE ONLY,  
 STRUCTURE AND BUILDING CONTROL  
 APPROVAL IS REQUIRED BEFORE  
 COMMENCEMENT OF ANY BUILDING  
 WORKS. DO NOT REPRODUCE THIS  
 DRAWING WITHOUT PERMISSION, THIS  
 DRAWING IS SUBJECT TO COPYRIGHT .

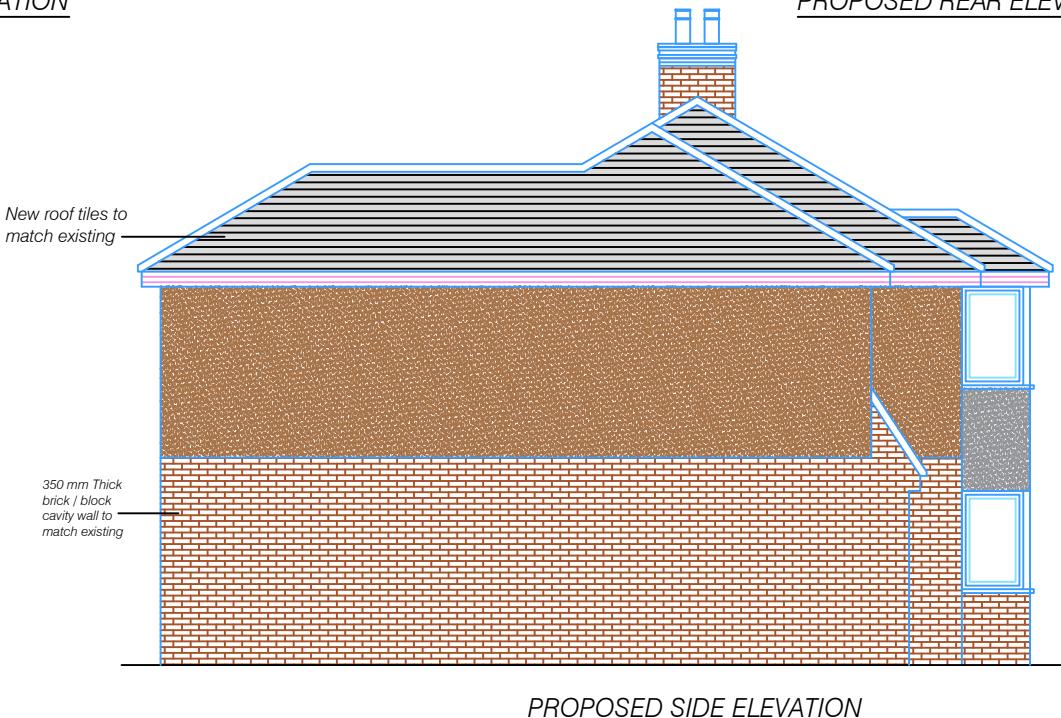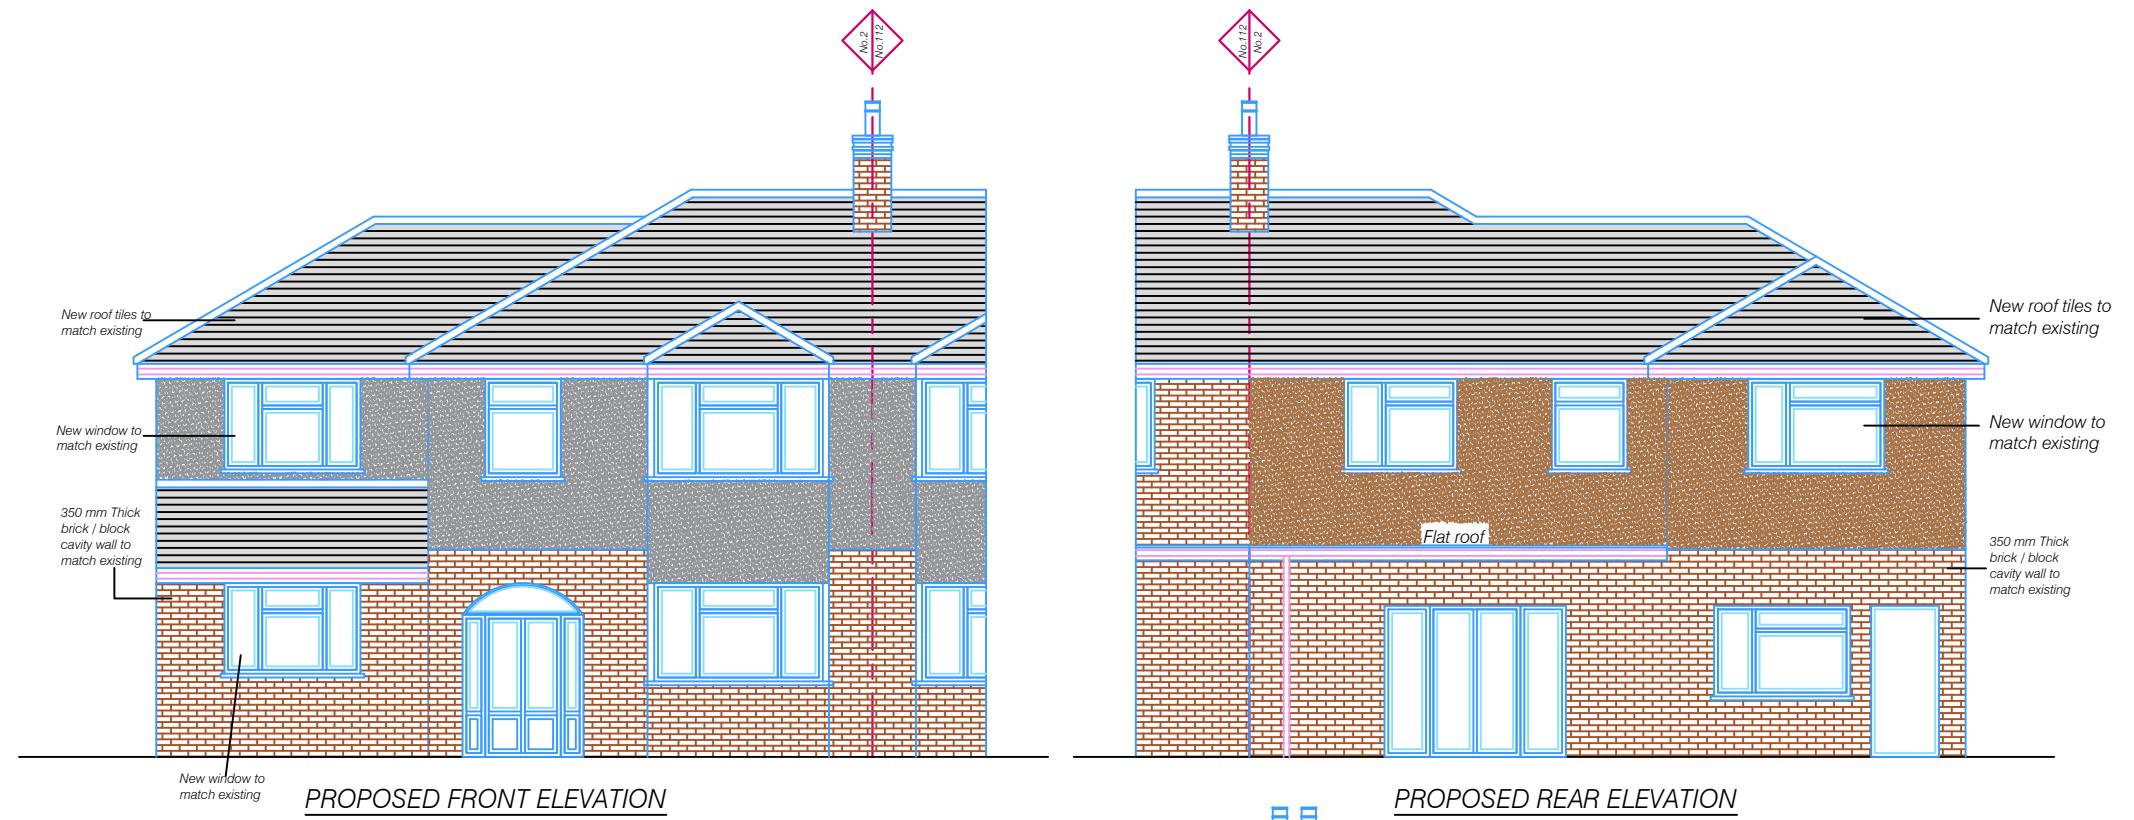


Scale 1:100

1:100

2m 0 2m 4m 6m 8m 10m


Issue	Notes	Drawn	Date
<b>Express Plans</b>			
Suite 12, 29 Belmont Road, Uxbridge, UB8 1QS Tel: 07375 455206 Email: info@expressplans.co.uk			
Client Mr Chopra 2 Clifton Gardens UB10 0EY			
Drawing Title <b>PROPOSED ELEVATIONS</b>			
Scale	Date	Checked	Drawn By
1:100	20/06/23	AZ	AZ
Drawing Number	Revision		02

NOTES  
 THIS DRAWING IS FOR PLANNING USE ONLY,  
 STRUCTURE AND BUILDING CONTROL  
 APPROVAL IS REQUIRED BEFORE  
 COMMENCEMENT OF ANY BUILDING  
 WORKS. DO NOT REPRODUCE THIS  
 DRAWING WITHOUT PERMISSION, THIS  
 DRAWING IS SUBJECT TO COPYRIGHT .

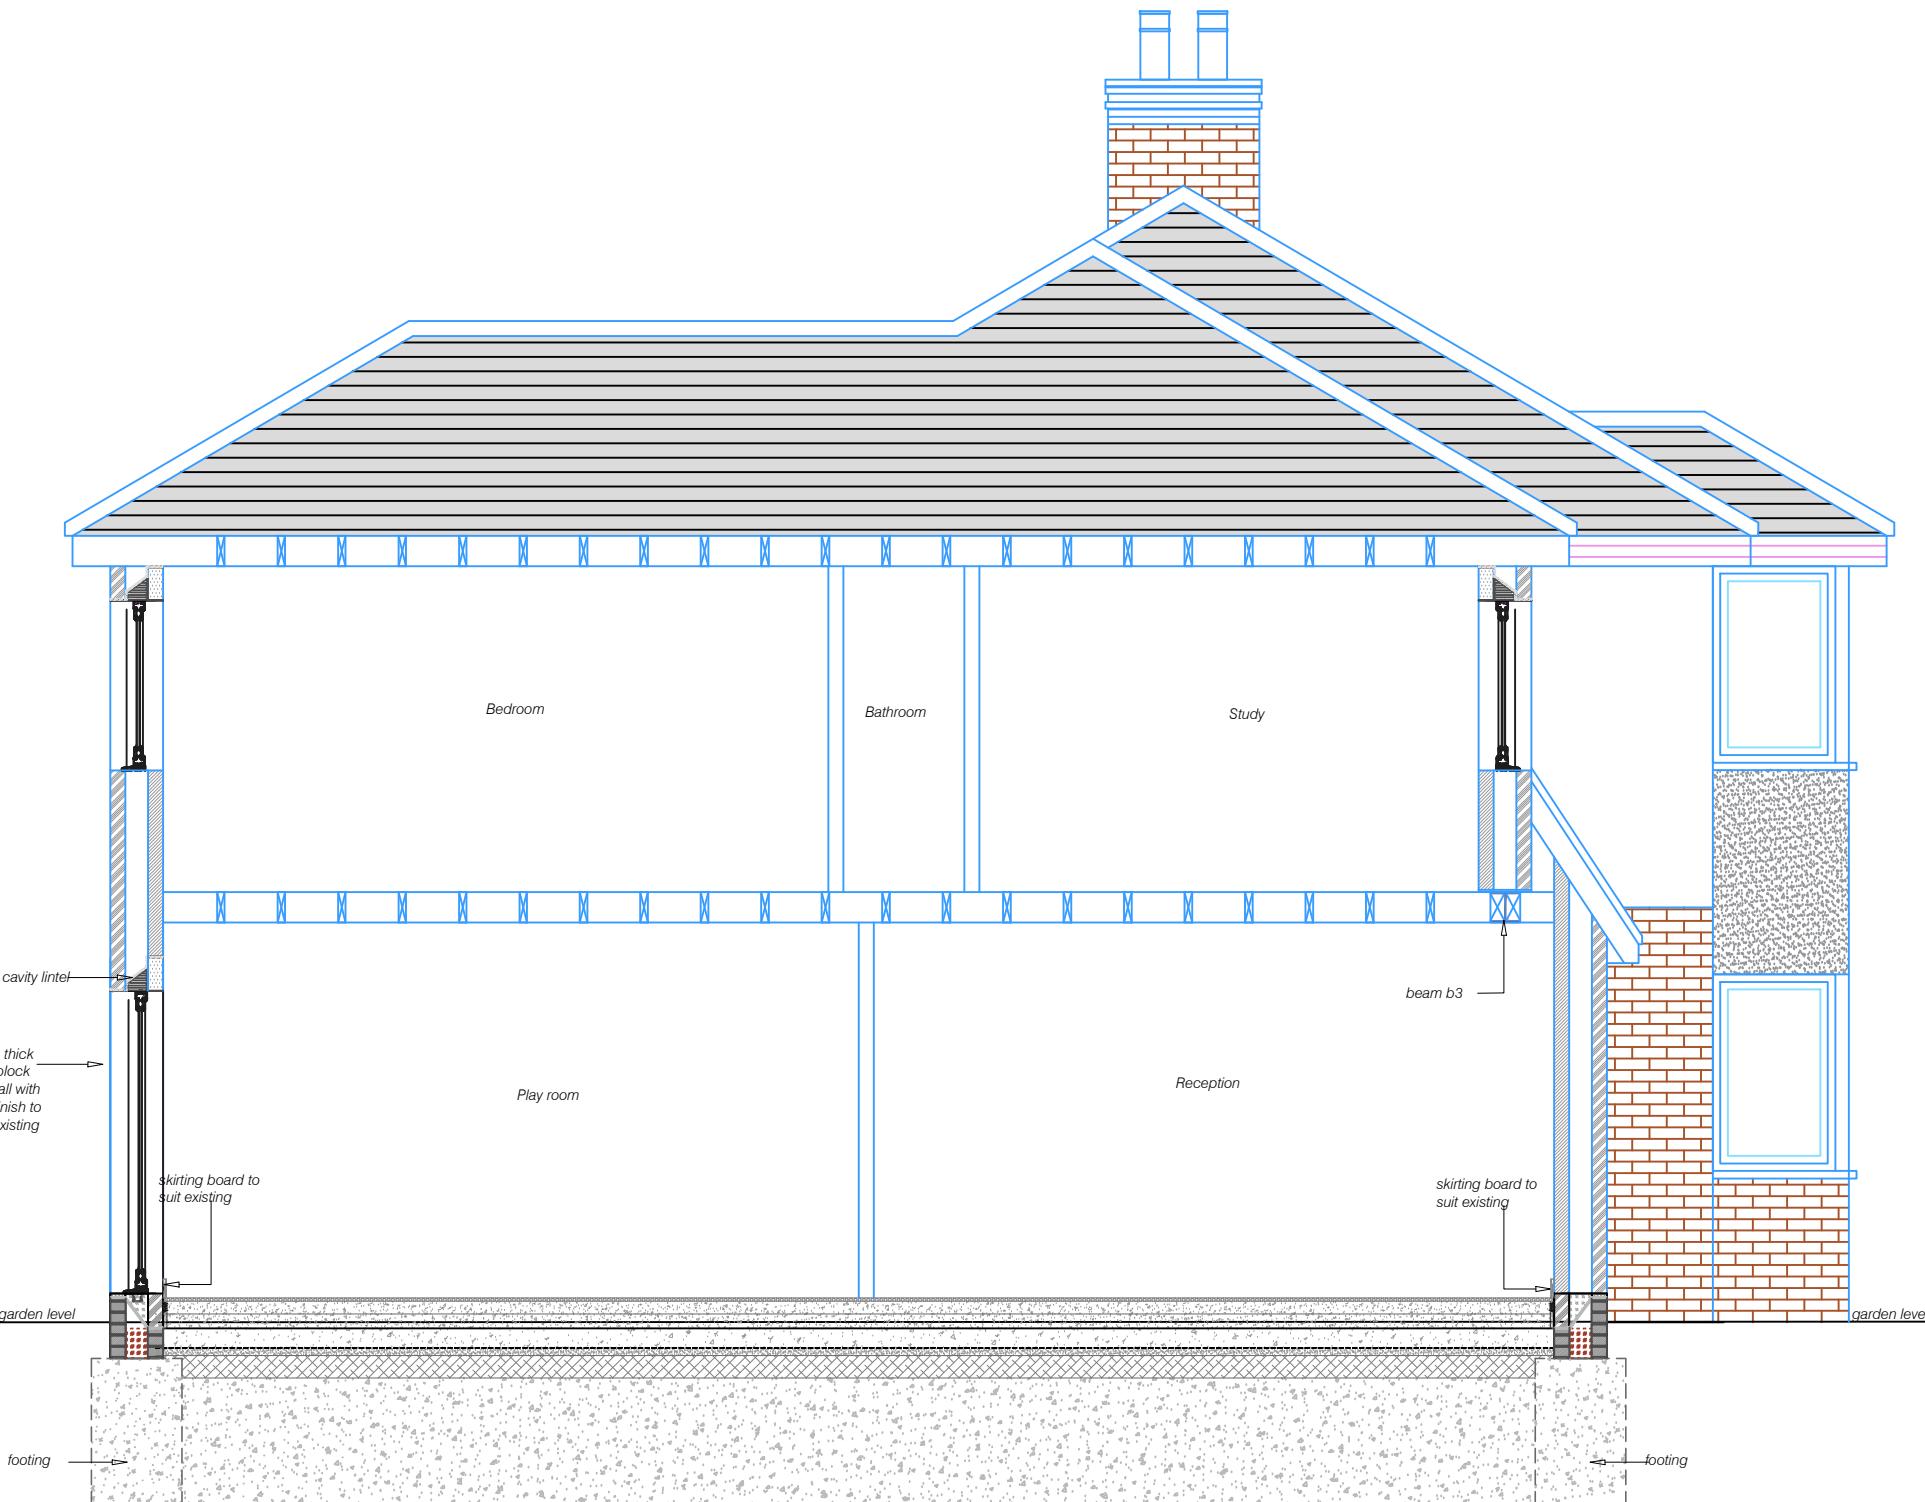


PROPOSED SECTION AA

Scale 1:50

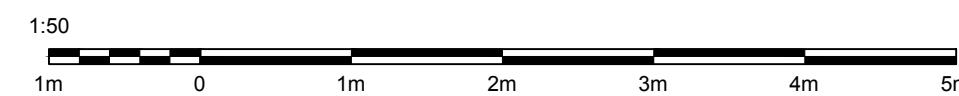


Issue	Notes	Drawn	Date
<b>Express Plans</b>			
Suite 12, 29 Belmont Road, Uxbridge, UB8 1QS Tel: 07375 455206 Email: info@expressplans.co.uk			
Client Mr Chopra 2 Clifton Gardens UB10 0EY			
Drawing Title	PROPOSED SECTION AA		
Scale	1:50	Date	Checked AZ
Drawing Number	D09		
Revision			

NOTES  
THIS DRAWING IS FOR PLANNING USE ONLY,  
STRUCTURE AND BUILDING CONTROL  
APPROVAL IS REQUIRED BEFORE  
COMMENCEMENT OF ANY BUILDING  
WORKS. DO NOT REPRODUCE THIS  
DRAWING WITHOUT PERMISSION, THIS  
DRAWING IS SUBJECT TO COPYRIGHT.

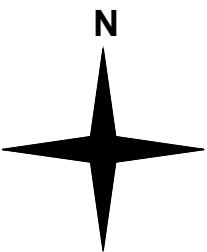


CLIFTON GARDENS

CLIFTON GARDENS

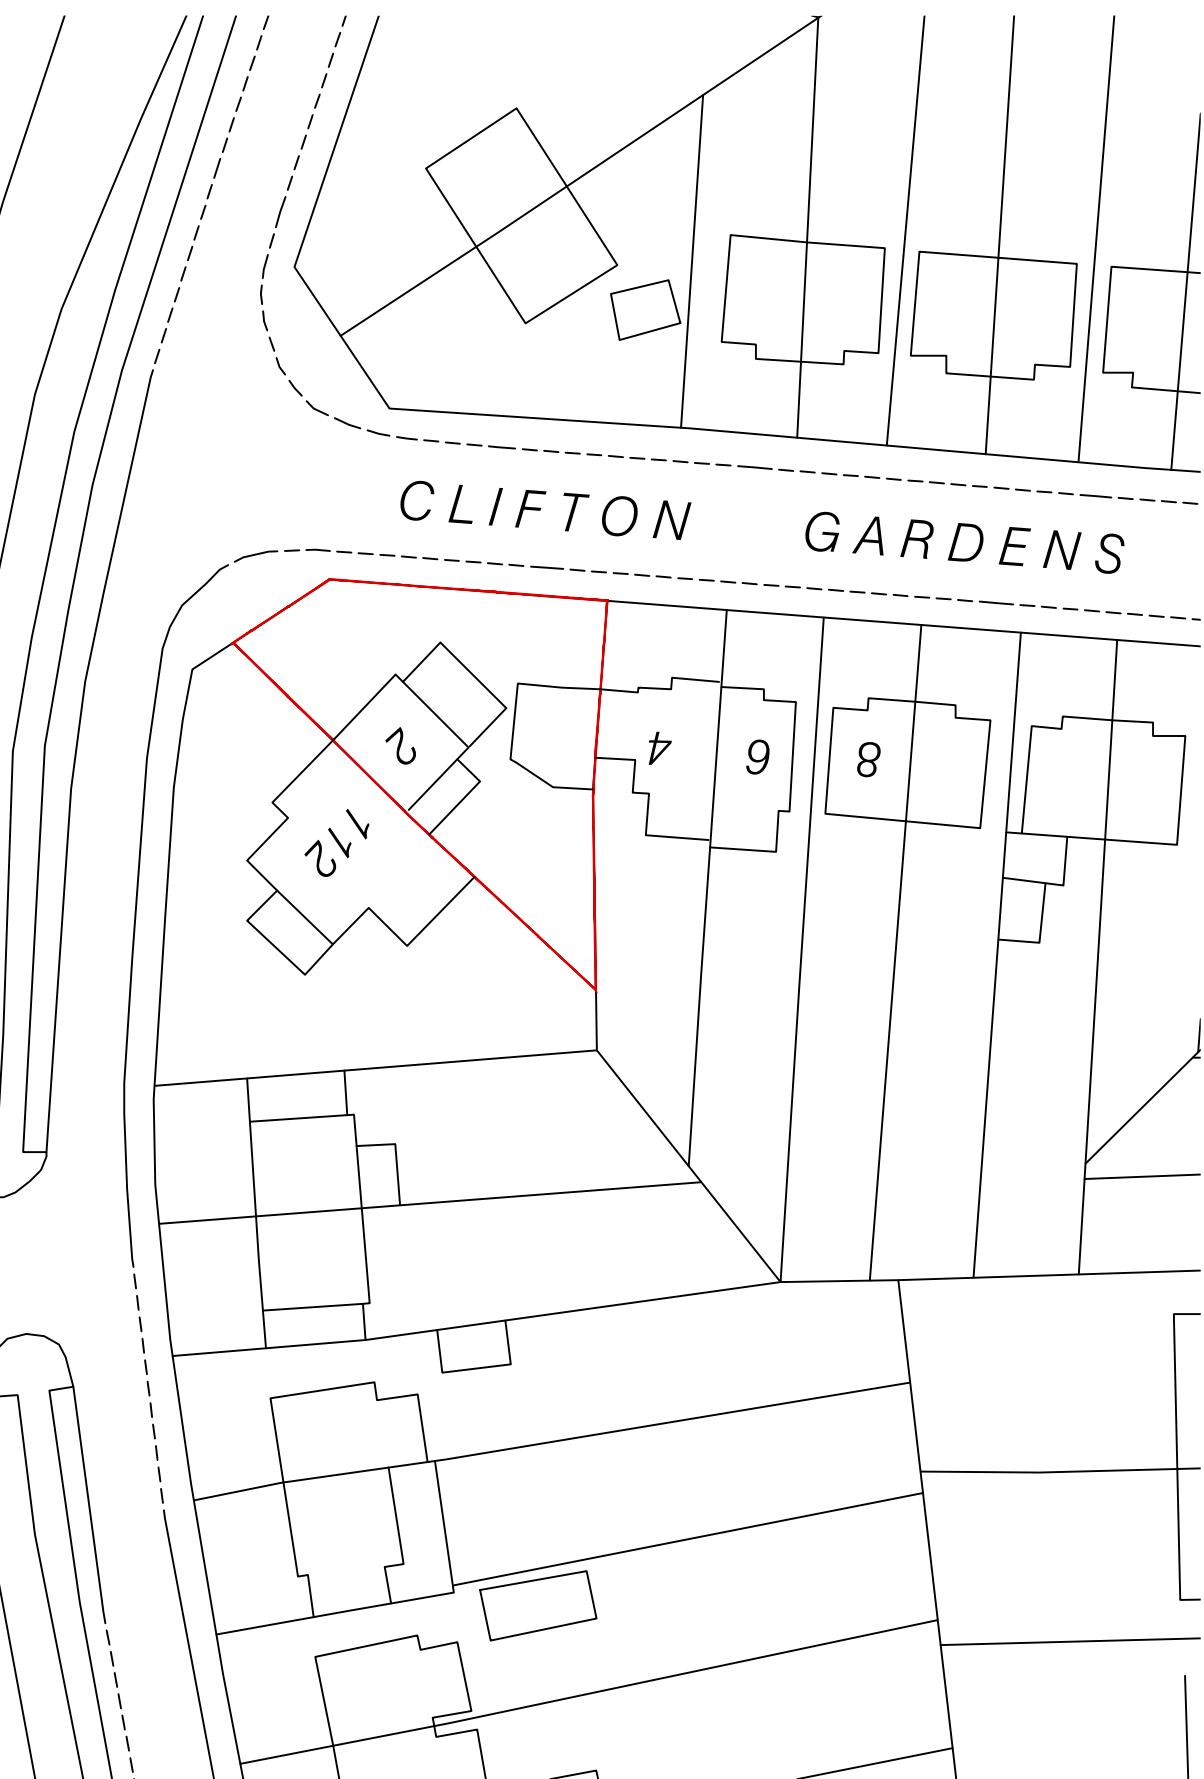

EXISTING BLOCK PLAN

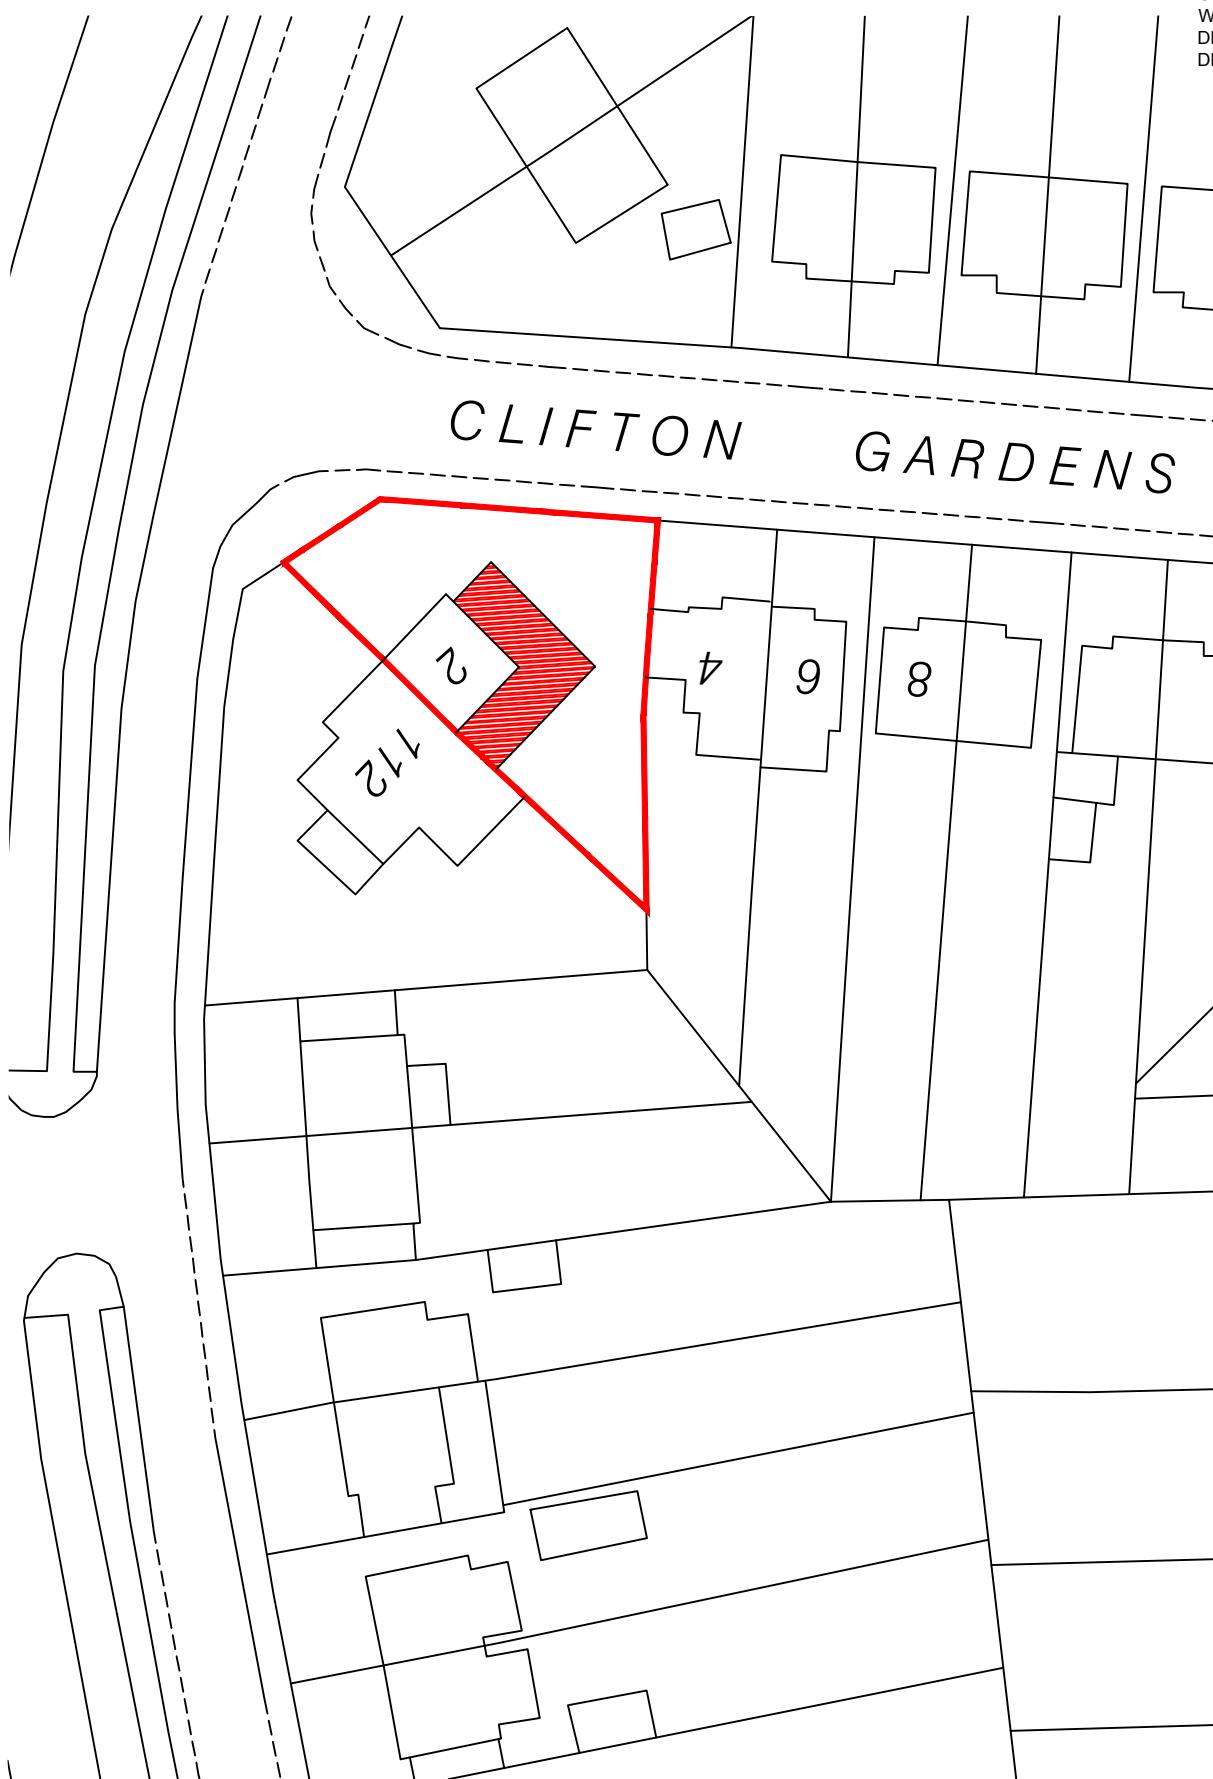


PROPOSED BLOCK PLAN

1:500  
Scale 1:500  
10m 0 10m 20m 30m 40m 50m

Issue	Notes	Drawn	Date
<b>Express Plans</b>			
Suite 12, 29 Belmont Road, Uxbridge, UB8 1QS Tel: 07375 455206 Email: info@expressplans.co.uk			
Client Mr Chopra 2 Clifton Gardens UB10 0EY			
Drawing Title <b>BLOCK PLAN</b>			
Scale 1:500	Date 20/06/23	Checked AZ	Drawn By AZ
Drawing Number D10	Revision 02		

NOTES  
 THIS DRAWING IS FOR PLANNING USE ONLY,  
 STRUCTURE AND BUILDING CONTROL  
 APPROVAL IS REQUIRED BEFORE  
 COMMENCEMENT OF ANY BUILDING  
 WORKS. DO NOT REPRODUCE THIS  
 DRAWING WITHOUT PERMISSION, THIS  
 DRAWING IS SUBJECT TO COPYRIGHT.

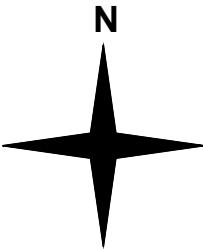

EXISTING LOCATION PLAN



PROPOSED LOCATION PLAN

1:1250  
 Scale 1:1250 

Issue	Notes	Drawn	Date
<b>Express Plans</b>			
Suite 12, 29 Belmont Road, Uxbridge, UB8 1QS Tel: 07375 455206 Email: info@expressplans.co.uk			
Client Mr Chopra 2 Clifton Gardens UB10 0EY			
Drawing Title <b>LOCATION PLAN</b>			
Scale 1:1250	Date 20/06/23	Checked AZ	Drawn By AZ
Drawing Number <b>D11</b>	Revision <b>02</b>		