


NOTES  
 THIS DRAWING IS FOR PLANNING USE ONLY,  
 STRUCTURE AND BUILDING CONTROL  
 APPROVAL IS REQUIRED BEFORE  
 COMMENCEMENT OF ANY BUILDING  
 WORKS. DO NOT REPRODUCE THIS  
 DRAWING WITHOUT PERMISSION, THIS  
 DRAWING IS SUBJECT TO COPYRIGHT.

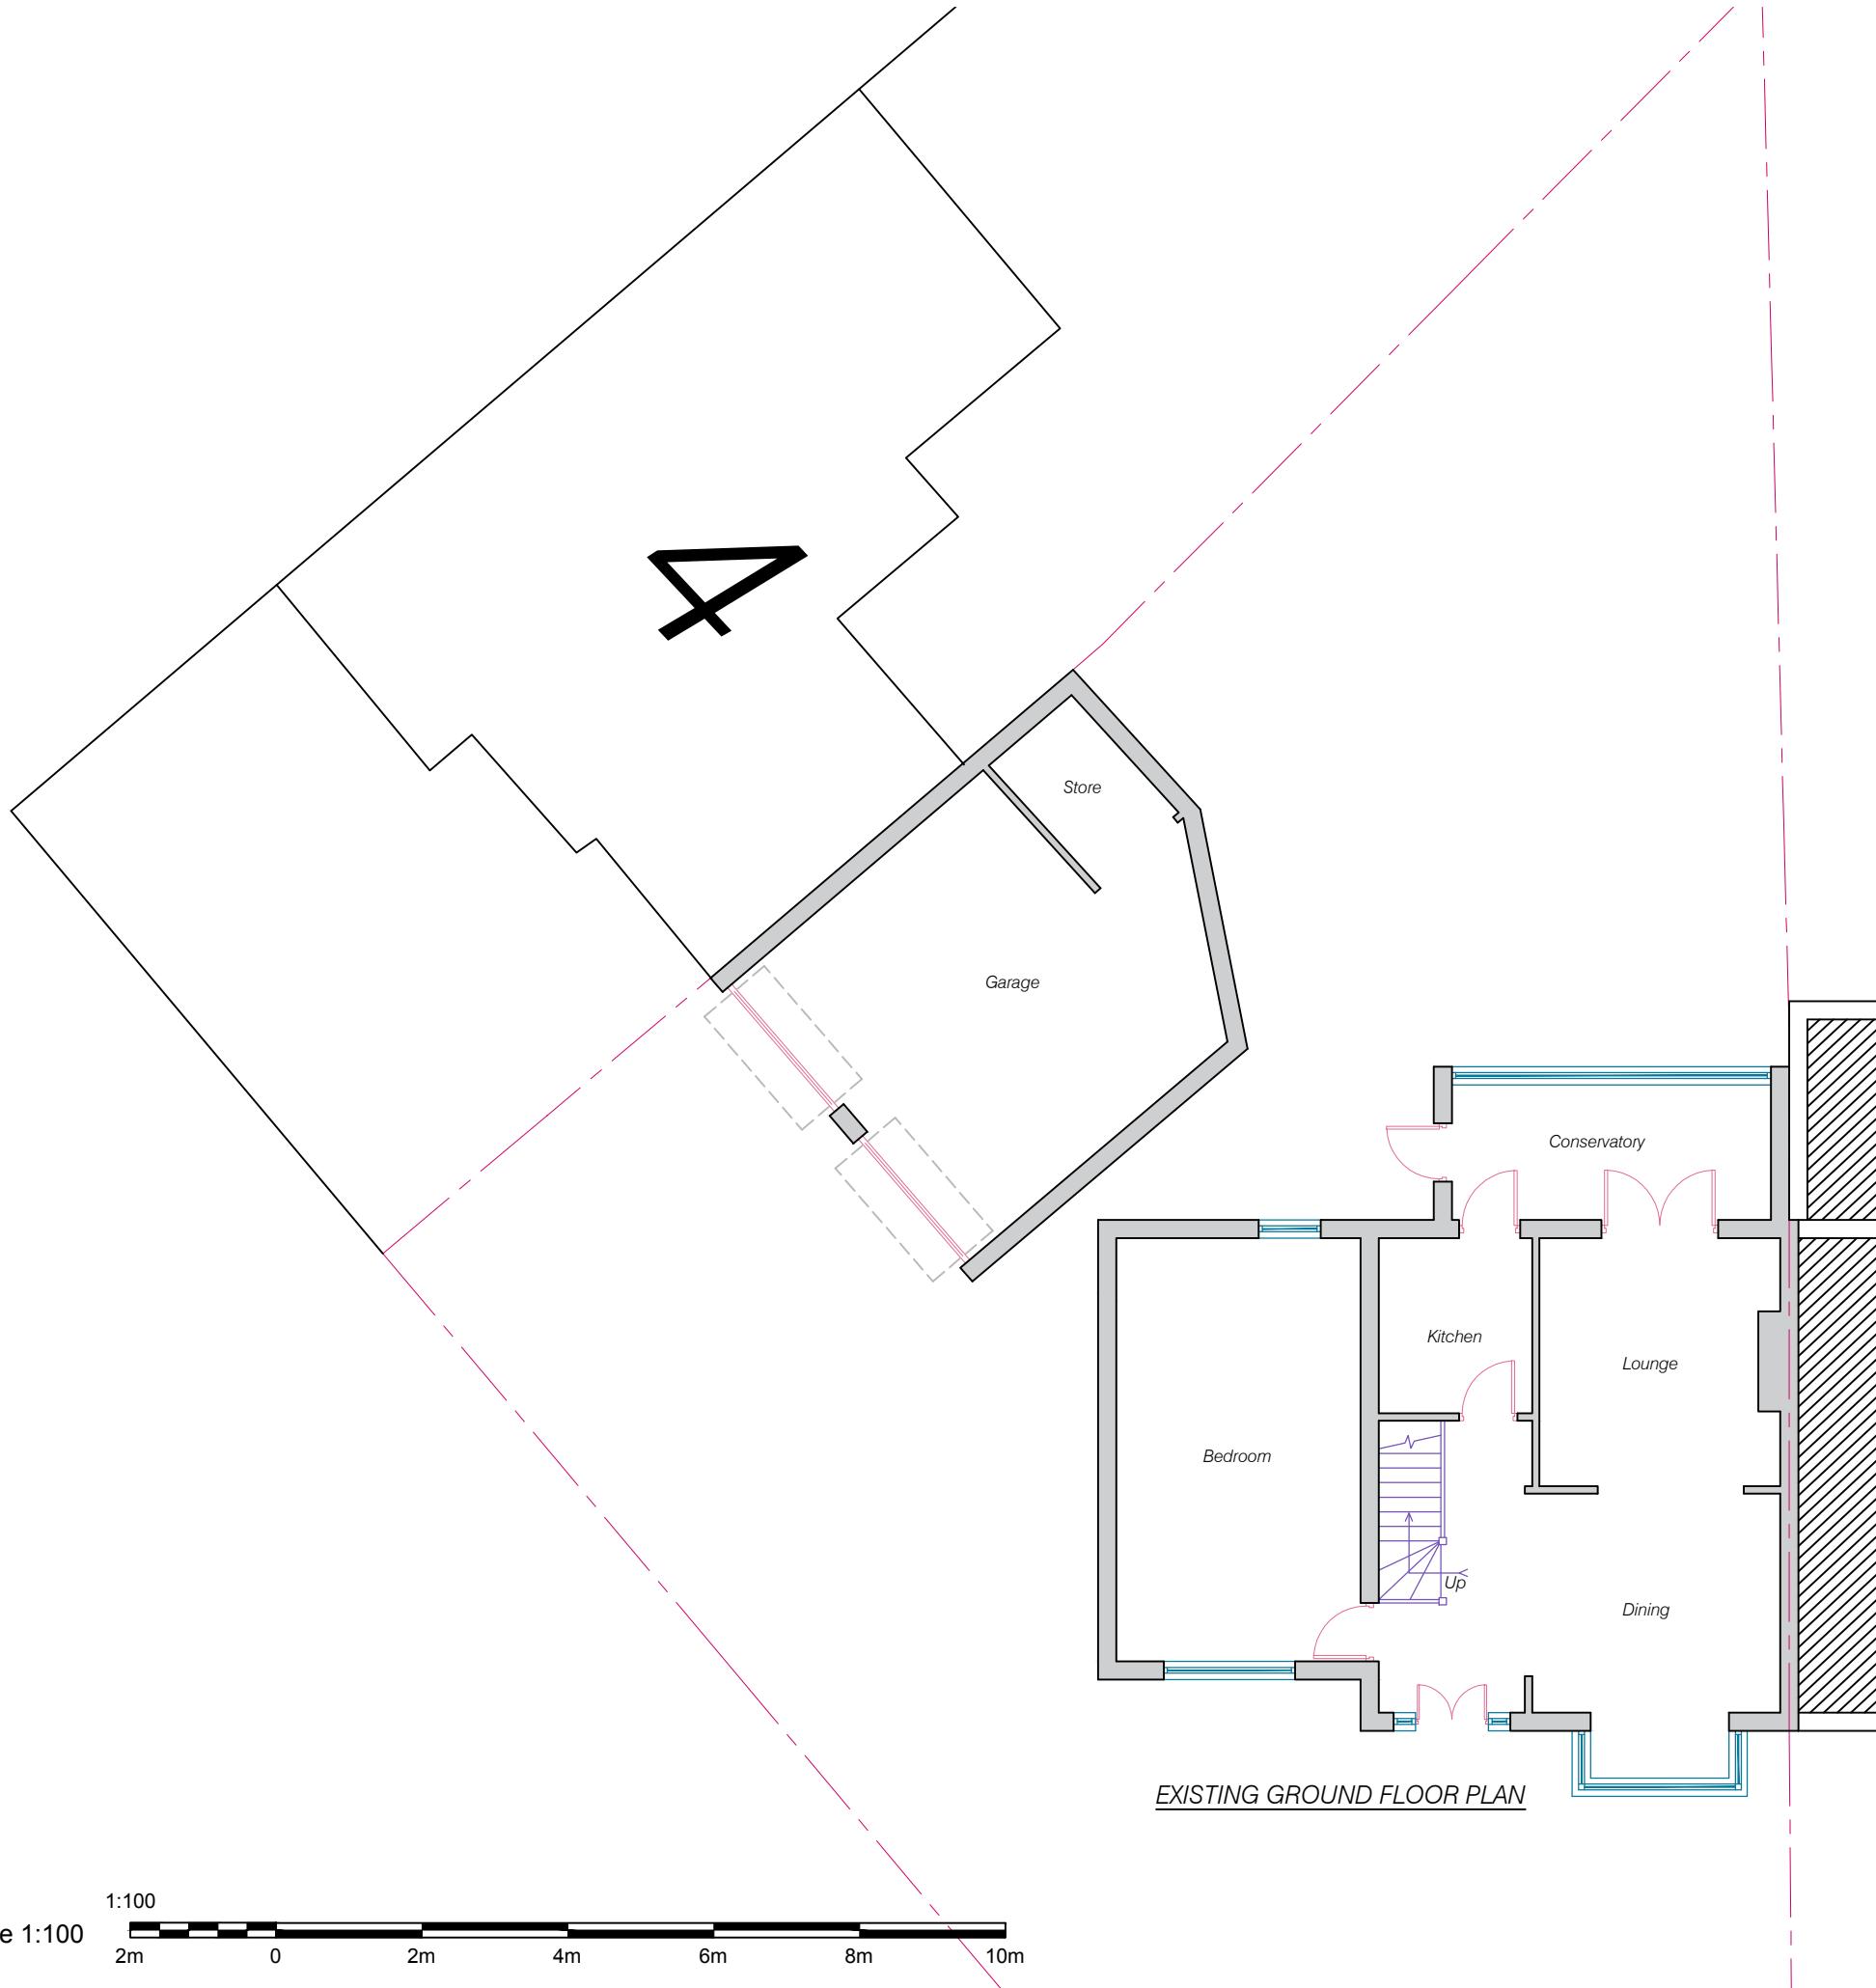

Issue	Notes	Drawn	Date
<b>Express Plans</b>			
Suite 12, 29 Belmont Road, Uxbridge, UB8 1QS Tel: 07375 455206 Email: info@expressplans.co.uk			
Client Mr Chopra 2 Clifton Gardens UB10 0EY			
Drawing Title <b>EXISTING GROUND FLOOR PLAN</b>			
Scale 1:100      Date 20/06/23      Checked AZ      Drawn By AZ			
Drawing Number D01      Revision			



NOTES  
 THIS DRAWING IS FOR PLANNING USE ONLY,  
 STRUCTURE AND BUILDING CONTROL  
 APPROVAL IS REQUIRED BEFORE  
 COMMENCEMENT OF ANY BUILDING  
 WORKS. DO NOT REPRODUCE THIS  
 DRAWING WITHOUT PERMISSION, THIS  
 DRAWING IS SUBJECT TO COPYRIGHT .



Issue	Notes	Drawn	Date
<b>Express Plans</b>			
Suite 12, 29 Belmont Road, Uxbridge, UB8 1QS Tel: 07375 455206 Email: info@expressplans.co.uk			
Client Mr Chopra 2 Clifton Gardens UB10 0EY			
Drawing Title <b>EXISTING FIRST FLOOR PLAN</b>			
Scale 1:100 Date 20/06/23 Checked AZ Drawn By AZ			
Drawing Number <b>D02</b> Revision			

NOTES  
 THIS DRAWING IS FOR PLANNING USE ONLY,  
 STRUCTURE AND BUILDING CONTROL  
 APPROVAL IS REQUIRED BEFORE  
 COMMENCEMENT OF ANY BUILDING  
 WORKS. DO NOT REPRODUCE THIS  
 DRAWING WITHOUT PERMISSION, THIS  
 DRAWING IS SUBJECT TO COPYRIGHT.


4

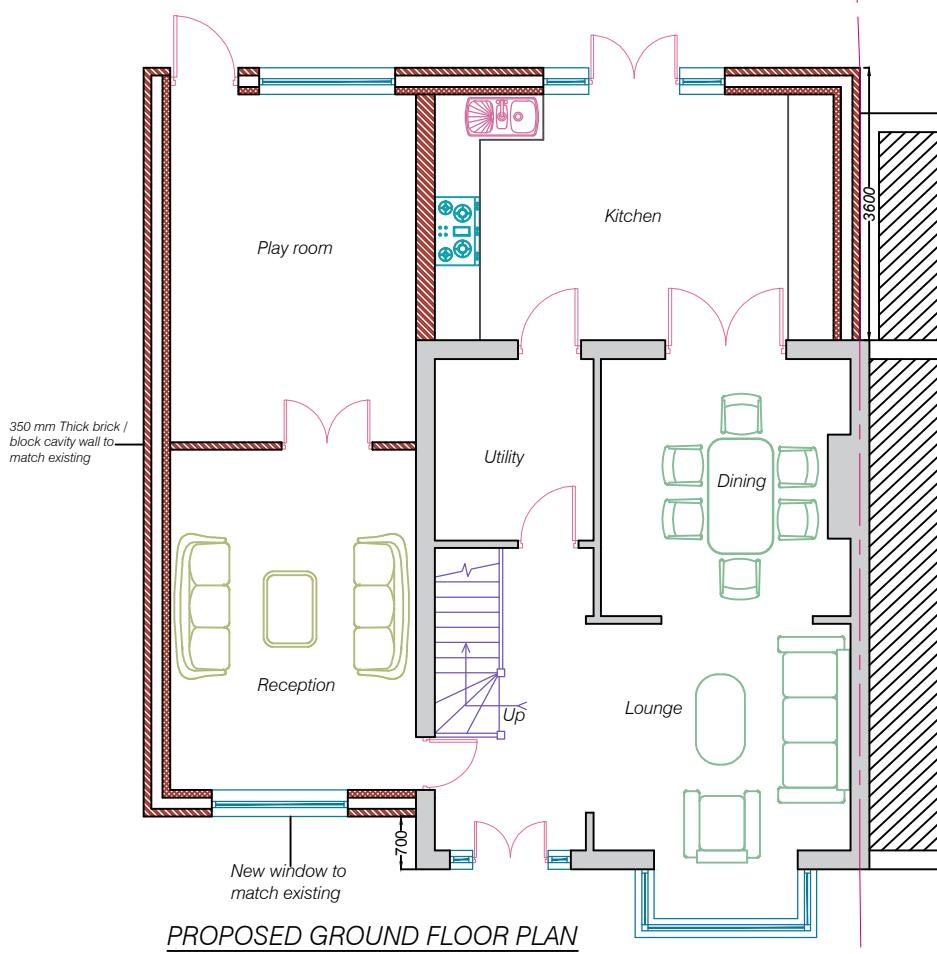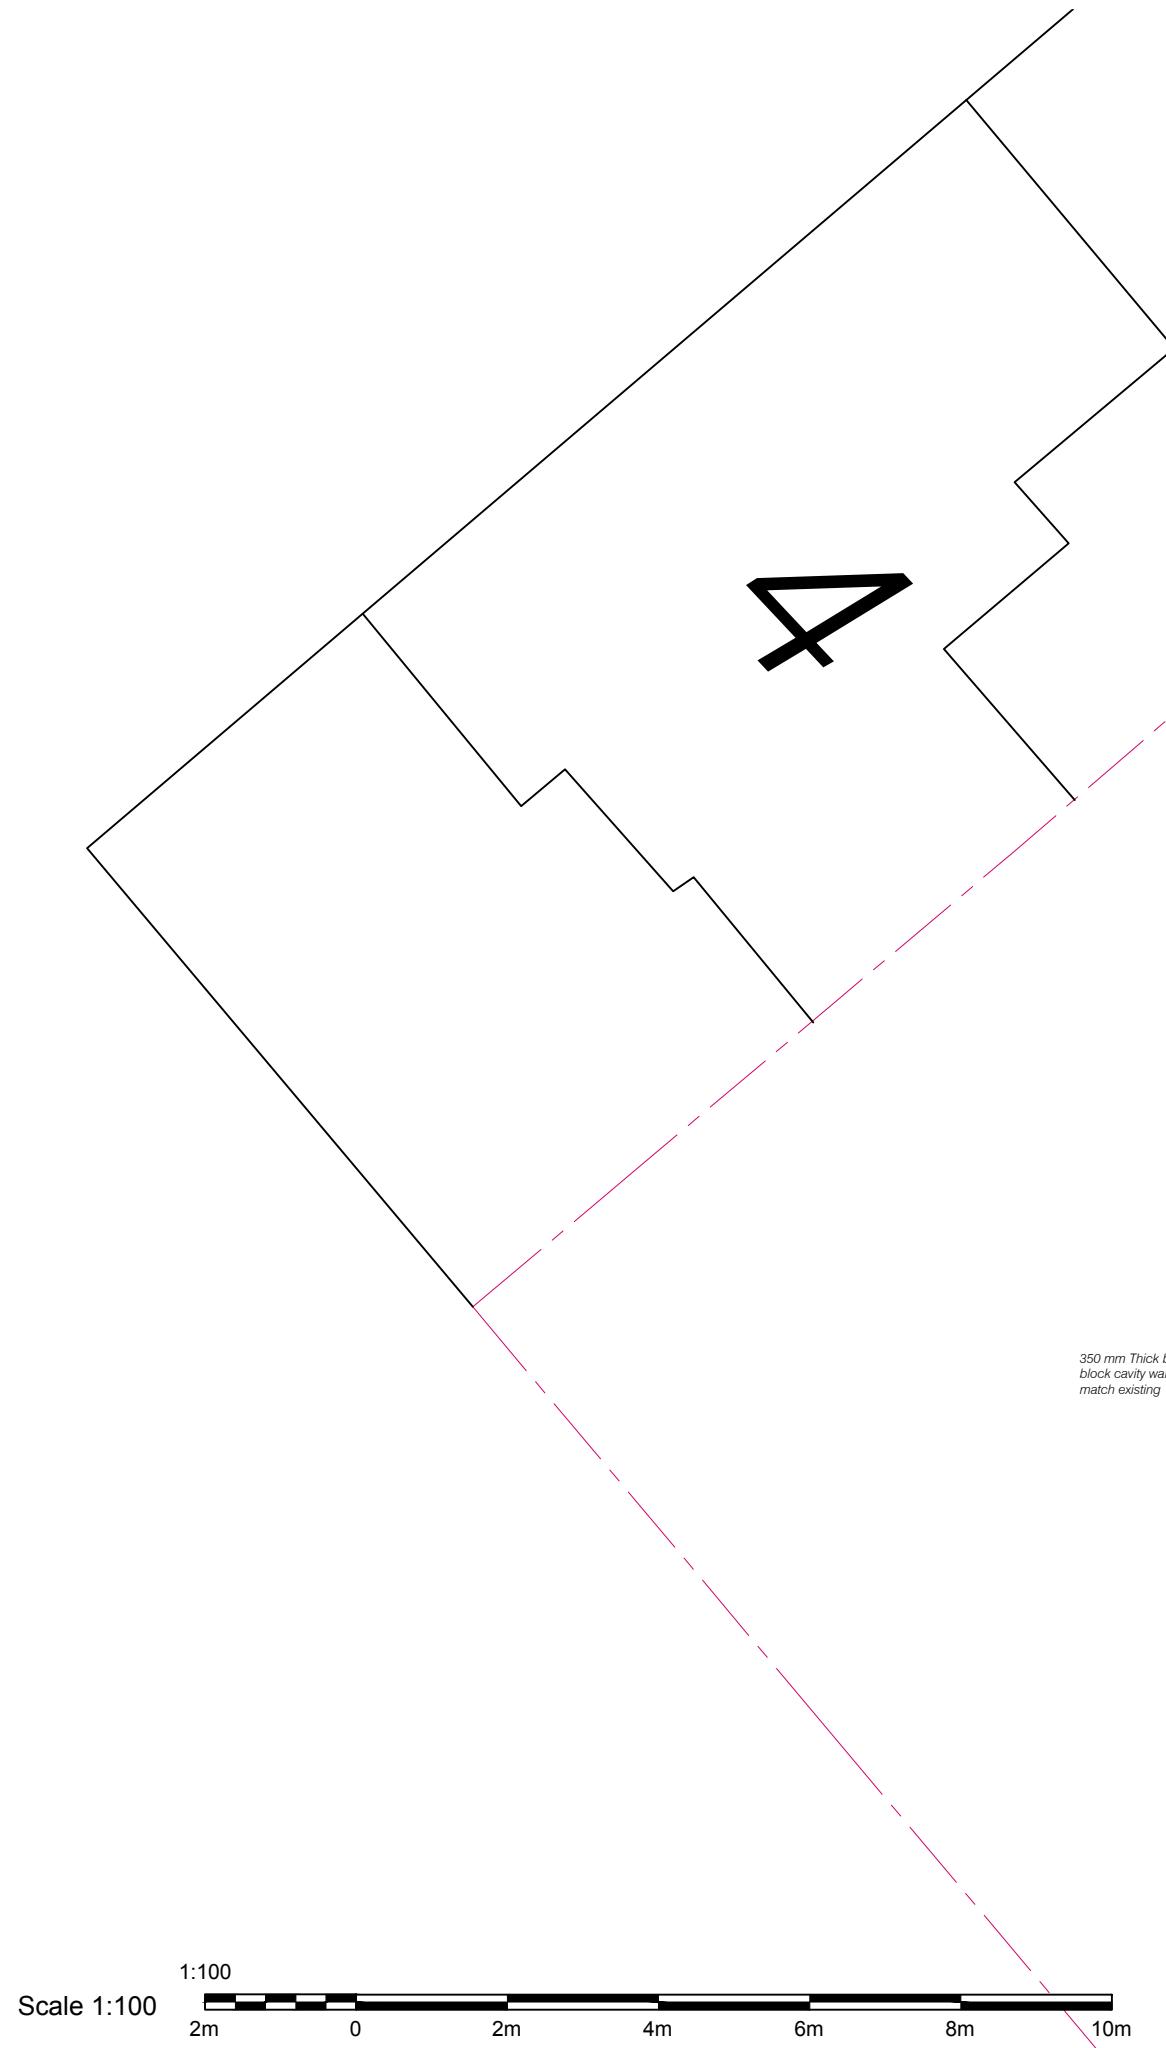

Issue	Notes	Drawn	Date
<b>Express Plans</b>			
Suite 12, 29 Belmont Road, Uxbridge, UB8 1QS Tel: 07375 455206 Email: info@expressplans.co.uk			
Client Mr Chopra 2 Clifton Gardens UB10 0EY			
Drawing Title <b>PROPOSED GROUND FLOOR PLAN</b>			
Scale 1:100 Date 20/06/23 Checked AZ Drawn By AZ			
Drawing Number D03			Revision 02

NOTES  
 THIS DRAWING IS FOR PLANNING USE ONLY,  
 STRUCTURE AND BUILDING CONTROL  
 APPROVAL IS REQUIRED BEFORE  
 COMMENCEMENT OF ANY BUILDING  
 WORKS. DO NOT REPRODUCE THIS  
 DRAWING WITHOUT PERMISSION, THIS  
 DRAWING IS SUBJECT TO COPYRIGHT.

4

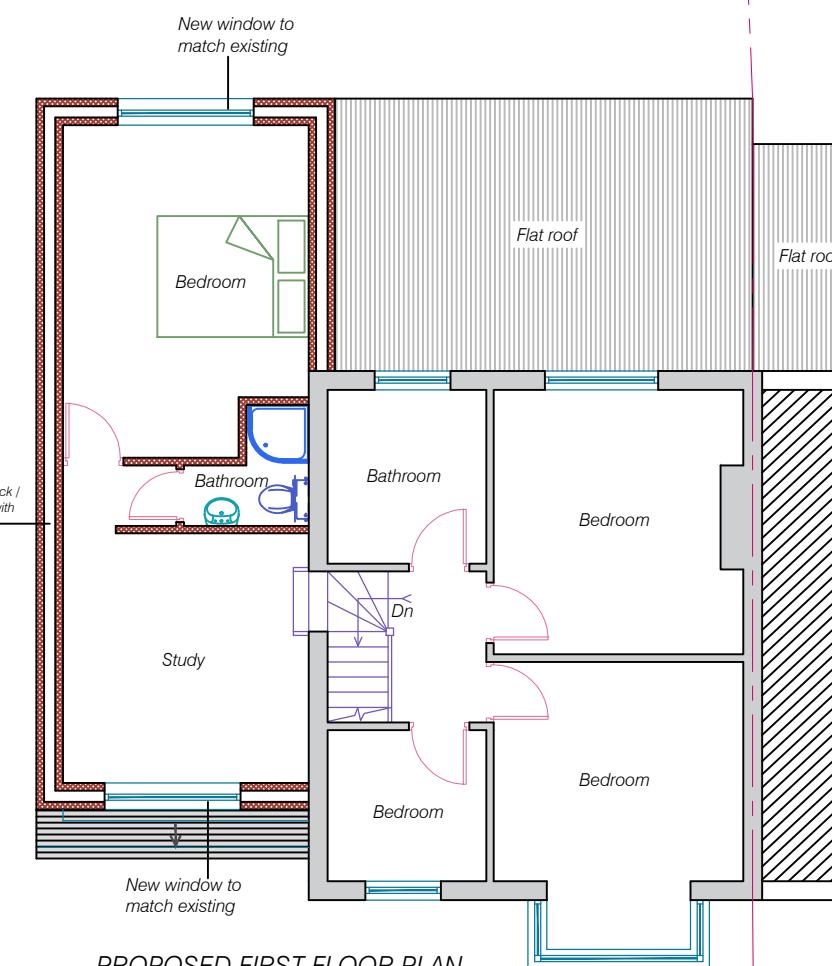


Scale 1:100

1:100

2m 0 2m 4m 6m 8m 10m

Issue	Notes	Drawn	Date
<b>Express Plans</b>			
Suite 12, 29 Belmont Road, Uxbridge, UB8 1QS Tel: 07375 455206 Email: info@expressplans.co.uk			
Client Mr Chopra 2 Clifton Gardens UB10 0EY			
Drawing Title <b>PROPOSED FIRST FLOOR PLAN</b>			
Scale 1:100 Date 20/06/23 Checked AZ Drawn By AZ			
Drawing Number D04			Revision 02

NOTES  
THIS DRAWING IS FOR PLANNING USE ONLY,  
STRUCTURE AND BUILDING CONTROL  
APPROVAL IS REQUIRED BEFORE  
COMMENCEMENT OF ANY BUILDING  
WORKS. DO NOT REPRODUCE THIS  
DRAWING WITHOUT PERMISSION, THIS  
DRAWING IS SUBJECT TO COPYRIGHT .

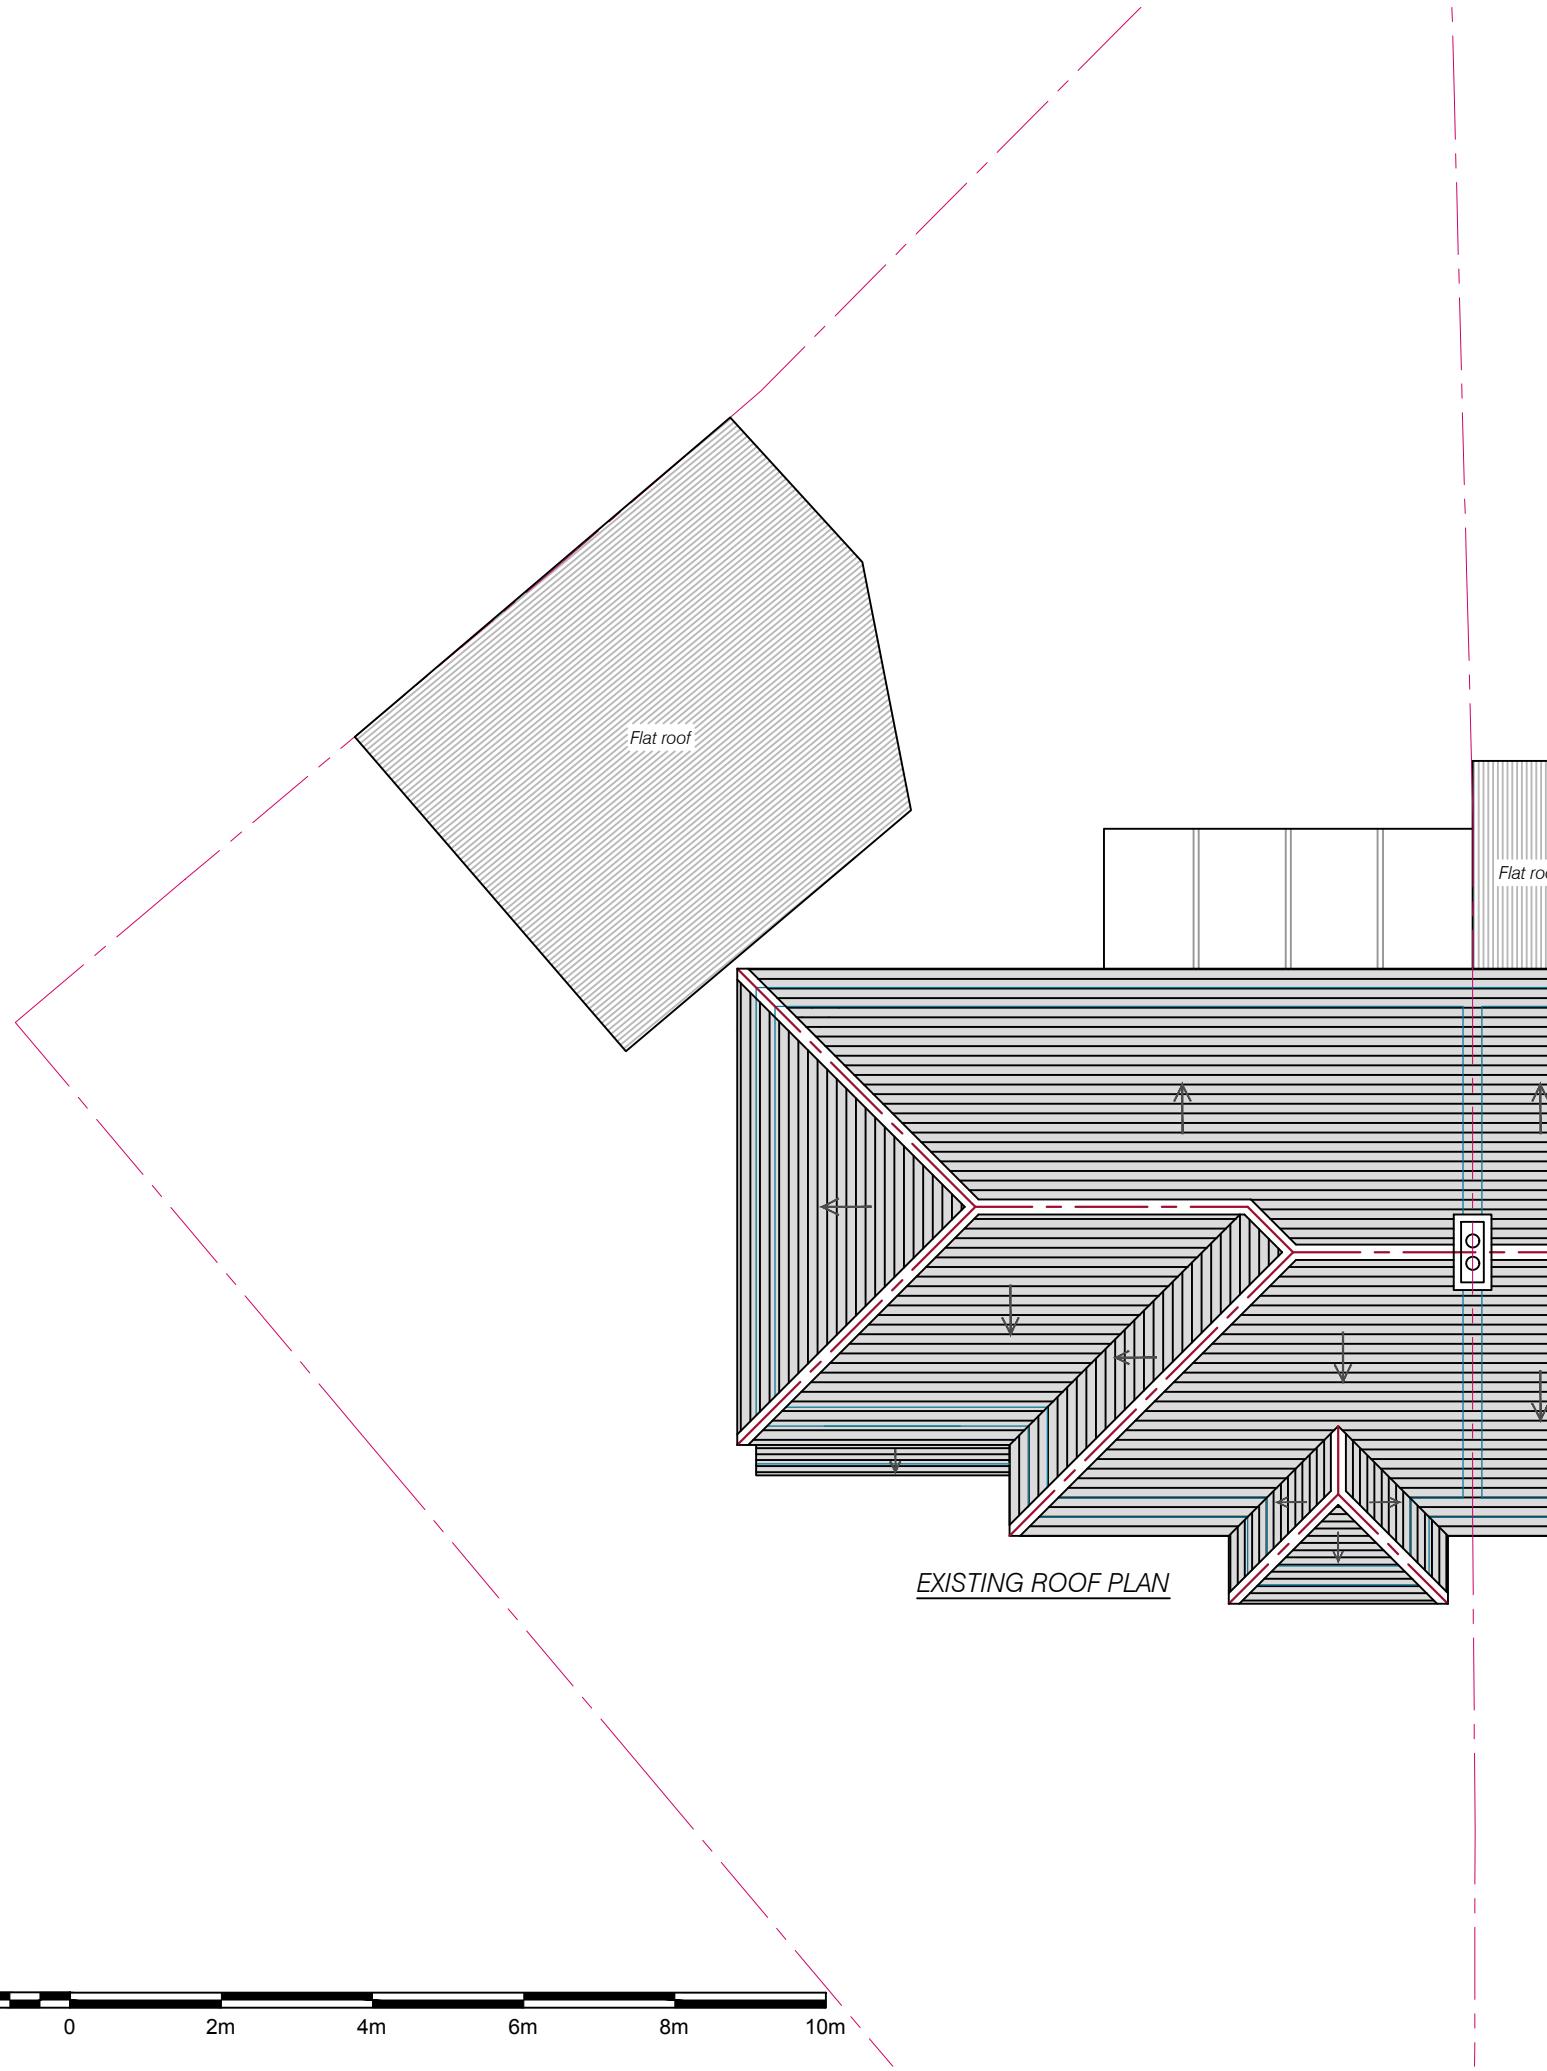

Scale 1:100

1:100

2m

0

2m

4m


6m

8m

10m

Issue	Notes	Drawn	Date
<b>Express Plans</b>			
Suite 12, 29 Belmont Road, Uxbridge, UB8 1QS Tel: 07375 455206 Email: info@expressplans.co.uk			
Client Mr Chopra 2 Clifton Gardens UB10 0EY			
Drawing Title <b>EXISTING ROOF PLAN</b>			
Scale 1:100	Date 20/06/23	Checked AZ	Drawn By AZ
Drawing Number <b>D05</b>			Revision


NOTES  
THIS DRAWING IS FOR PLANNING USE ONLY,  
STRUCTURE AND BUILDING CONTROL  
APPROVAL IS REQUIRED BEFORE  
COMMENCEMENT OF ANY BUILDING  
WORKS. DO NOT REPRODUCE THIS  
DRAWING WITHOUT PERMISSION, THIS  
DRAWING IS SUBJECT TO COPYRIGHT .

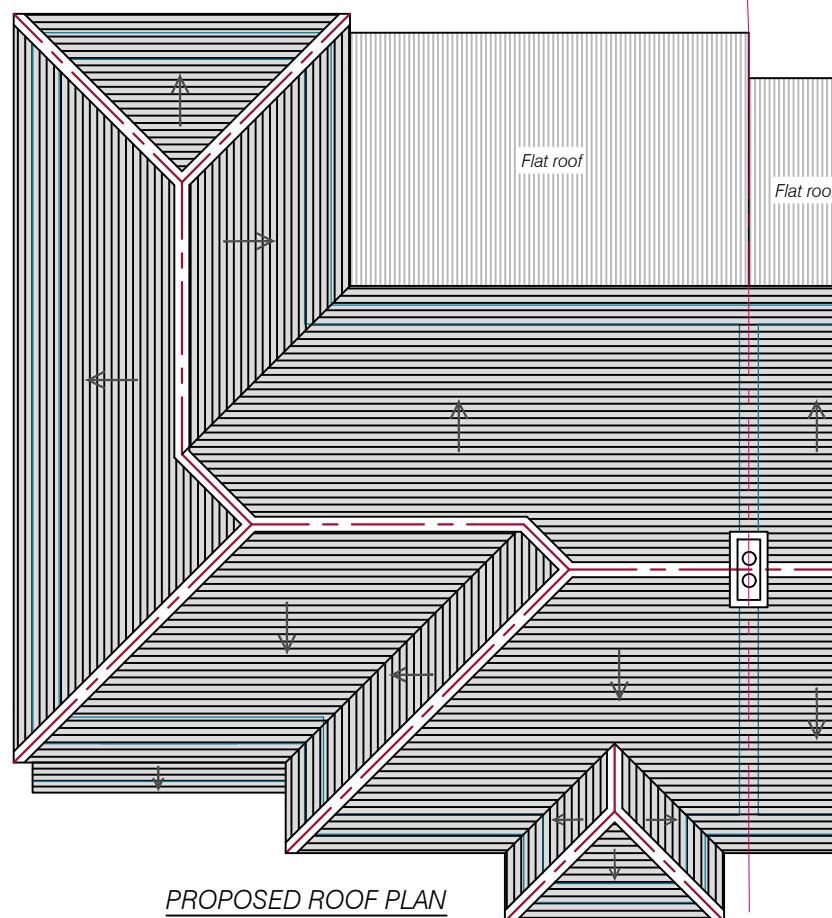

Scale 1:100  
1:100  
0 2m 4m 6m 8m 10m

Issue	Notes	Drawn	Date
<b>Express Plans</b>			
Suite 12, 29 Belmont Road, Uxbridge, UB8 1QS Tel: 07375 455206 Email: info@expressplans.co.uk			
Client Mr Chopra 2 Clifton Gardens UB10 0EY			
Drawing Title PROPOSED ROOF PLAN			
Scale 1:100	Date 20/06/23	Checked AZ	Drawn By AZ
Drawing Number D06		Revision 02	

NOTES  
 THIS DRAWING IS FOR PLANNING USE ONLY,  
 STRUCTURE AND BUILDING CONTROL  
 APPROVAL IS REQUIRED BEFORE  
 COMMENCEMENT OF ANY BUILDING  
 WORKS. DO NOT REPRODUCE THIS  
 DRAWING WITHOUT PERMISSION, THIS  
 DRAWING IS SUBJECT TO COPYRIGHT .

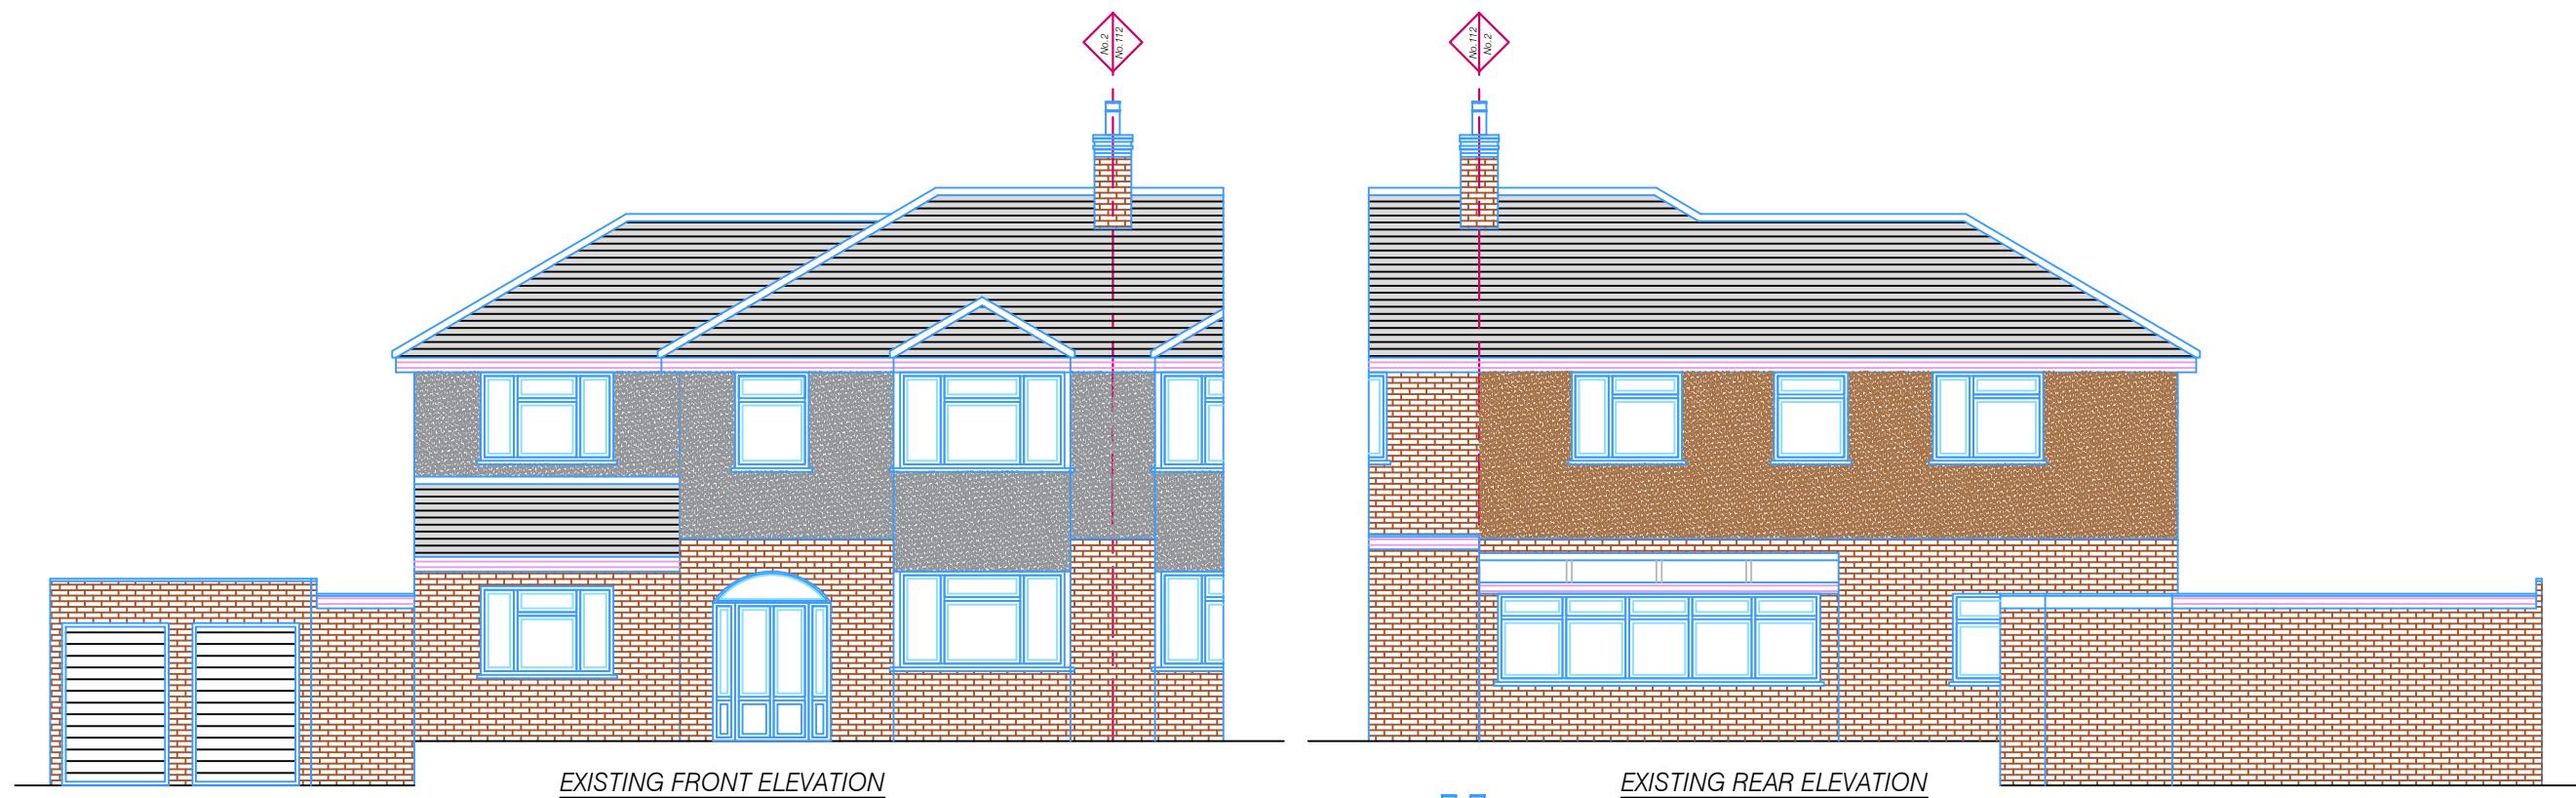



Scale 1:100

1:100

2m 0 2m 4m 6m 8m 10m

Issue	Notes	Drawn	Date
<b>Express Plans</b>			
Suite 12, 29 Belmont Road, Uxbridge, UB8 1QS Tel: 07375 455206 Email: info@expressplans.co.uk			
Client Mr Chopra 2 Clifton Gardens UB10 0EY			
Drawing Title <b>EXISTING ELEVATIONS</b>			
Scale	Date	Checked	Drawn By
1:100	20/06/23	AZ	AZ
Drawing Number	Revision		
D07			

NOTES  
 THIS DRAWING IS FOR PLANNING USE ONLY,  
 STRUCTURE AND BUILDING CONTROL  
 APPROVAL IS REQUIRED BEFORE  
 COMMENCEMENT OF ANY BUILDING  
 WORKS. DO NOT REPRODUCE THIS  
 DRAWING WITHOUT PERMISSION, THIS  
 DRAWING IS SUBJECT TO COPYRIGHT .

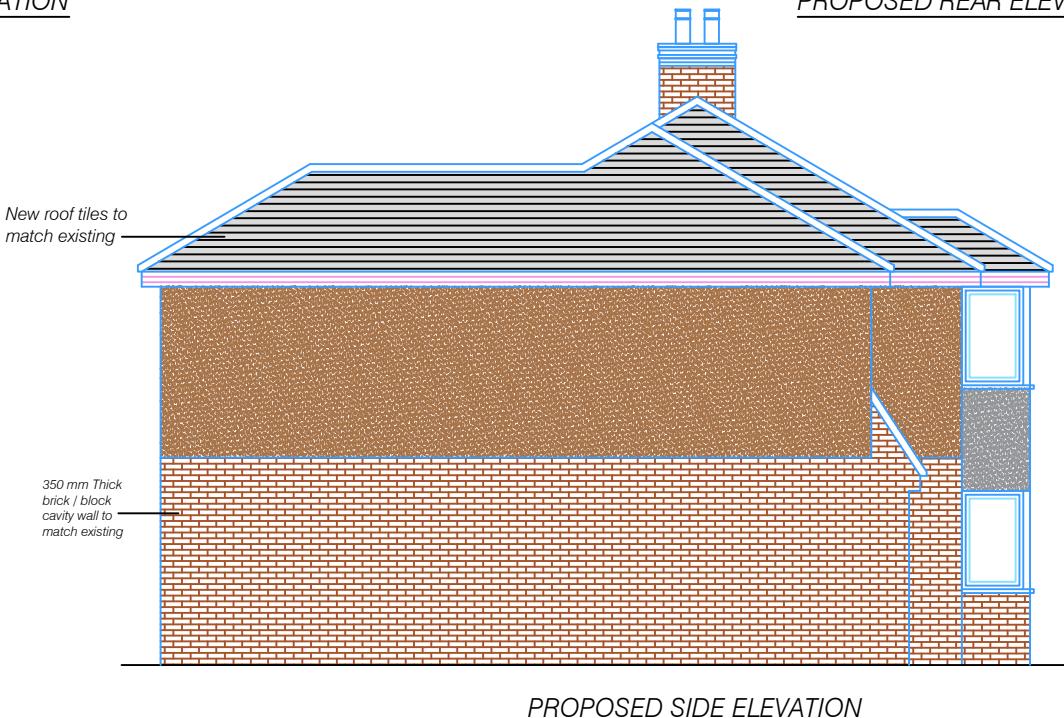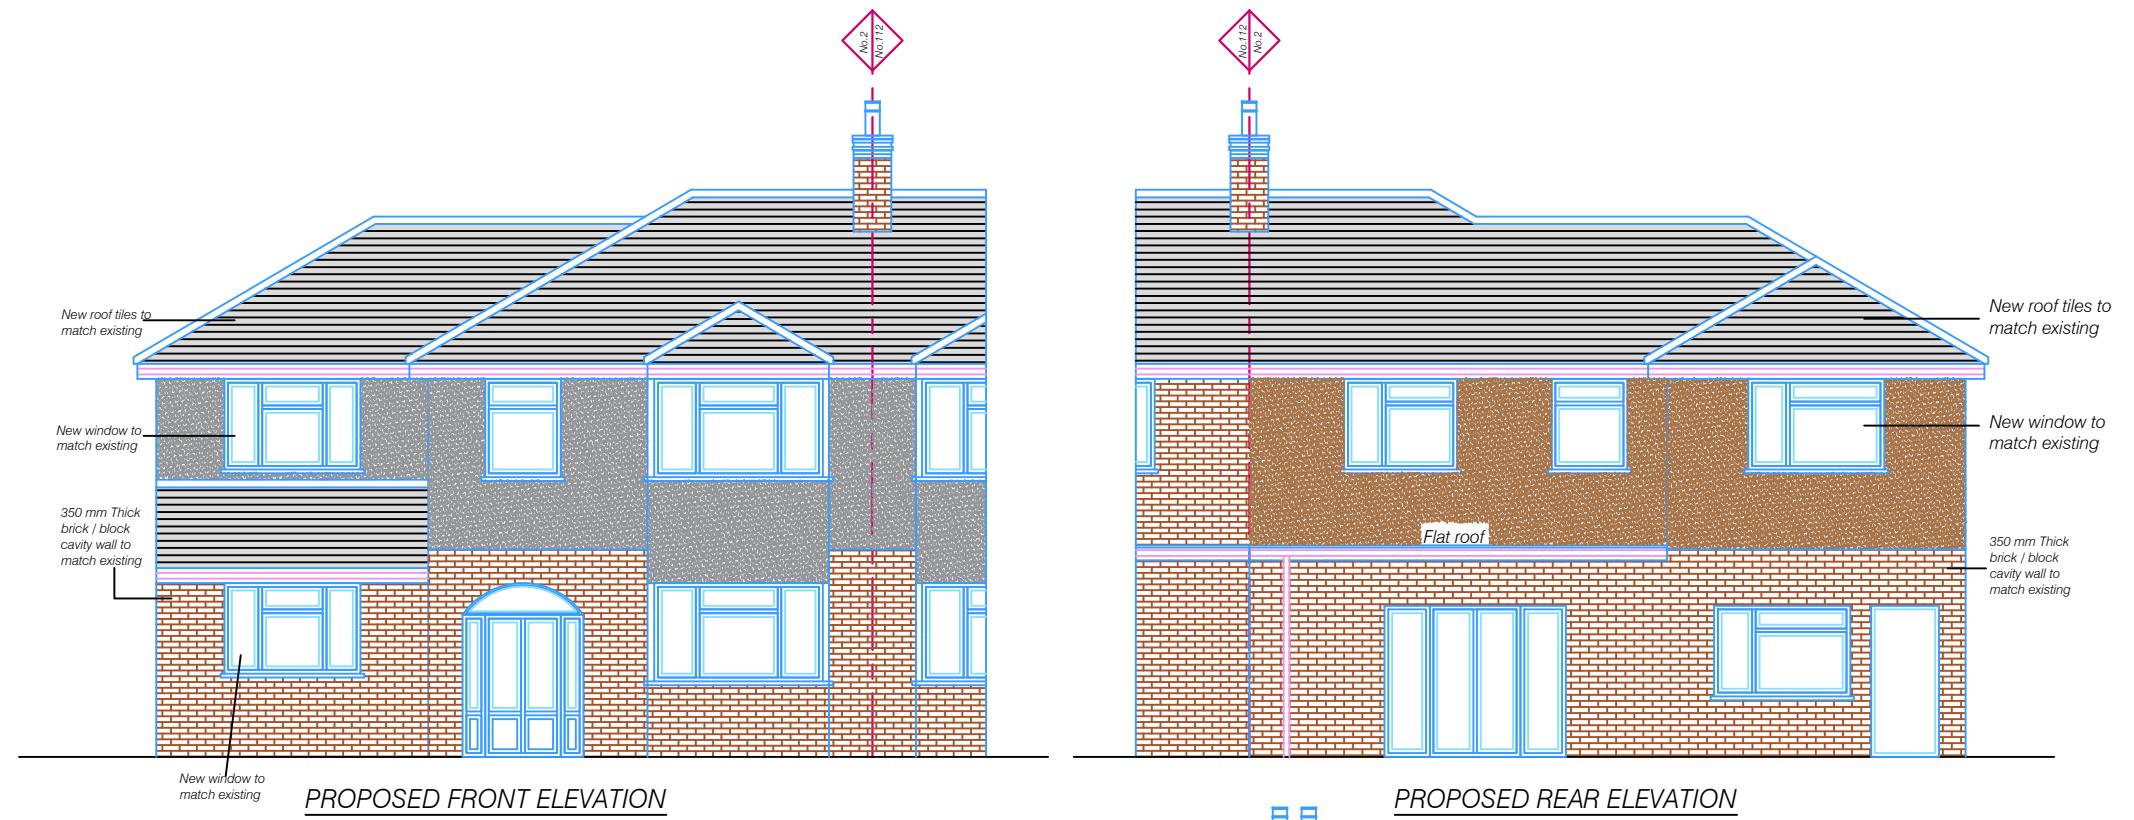


Scale 1:100

1:100

2m 0 2m 4m 6m 8m 10m


Issue	Notes	Drawn	Date
<b>Express Plans</b>			
Suite 12, 29 Belmont Road, Uxbridge, UB8 1QS Tel: 07375 455206 Email: info@expressplans.co.uk			
Client Mr Chopra 2 Clifton Gardens UB10 0EY			
Drawing Title <b>PROPOSED ELEVATIONS</b>			
Scale	Date	Checked	Drawn By
1:100	20/06/23	AZ	AZ
Drawing Number	<b>D08</b>		Revision 02

NOTES  
 THIS DRAWING IS FOR PLANNING USE ONLY,  
 STRUCTURE AND BUILDING CONTROL  
 APPROVAL IS REQUIRED BEFORE  
 COMMENCEMENT OF ANY BUILDING  
 WORKS. DO NOT REPRODUCE THIS  
 DRAWING WITHOUT PERMISSION, THIS  
 DRAWING IS SUBJECT TO COPYRIGHT .

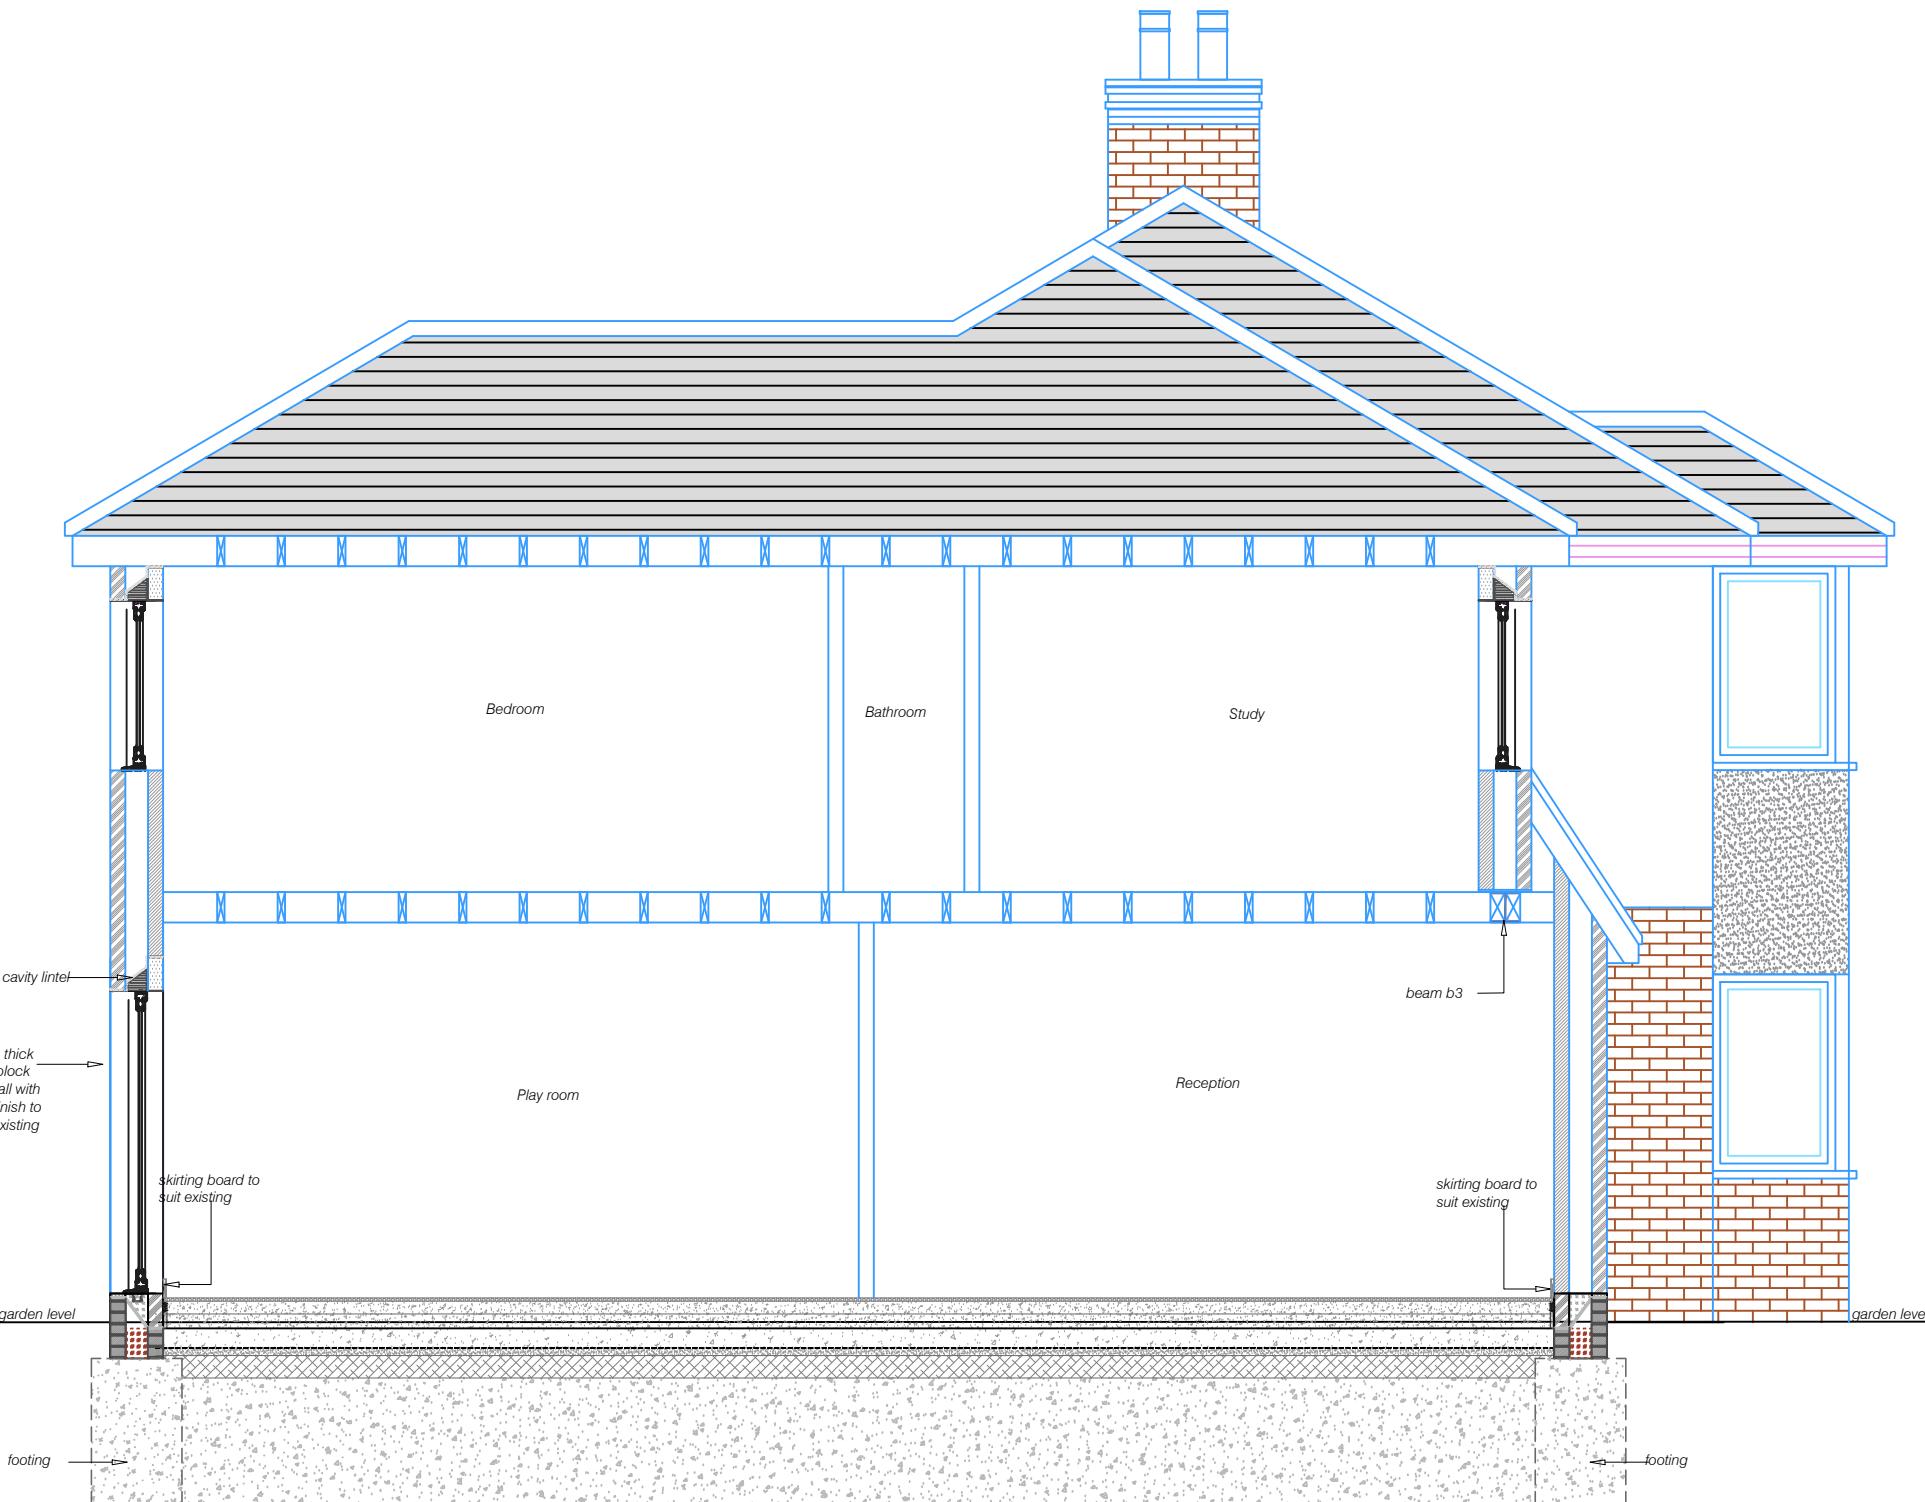


PROPOSED SECTION AA

Scale 1:50

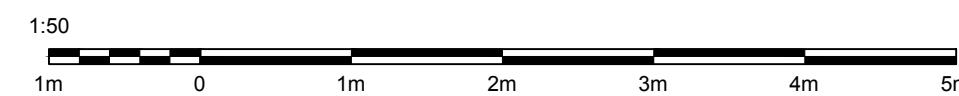


Issue	Notes	Drawn	Date
<b>Express Plans</b>			
Suite 12, 29 Belmont Road, Uxbridge, UB8 1QS Tel: 07375 455206 Email: info@expressplans.co.uk			
Client Mr Chopra 2 Clifton Gardens UB10 0EY			
Drawing Title <b>PROPOSED SECTION AA</b>			
Scale 1:50 Date 20/06/23 Checked AZ Drawn By AZ			
Drawing Number D09			Revision


NOTES  
THIS DRAWING IS FOR PLANNING USE ONLY,  
STRUCTURE AND BUILDING CONTROL  
APPROVAL IS REQUIRED BEFORE  
COMMENCEMENT OF ANY BUILDING  
WORKS. DO NOT REPRODUCE THIS  
DRAWING WITHOUT PERMISSION, THIS  
DRAWING IS SUBJECT TO COPYRIGHT.

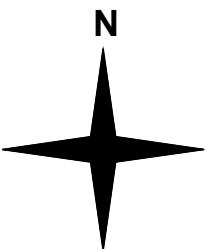

CLIFTON GARDENS

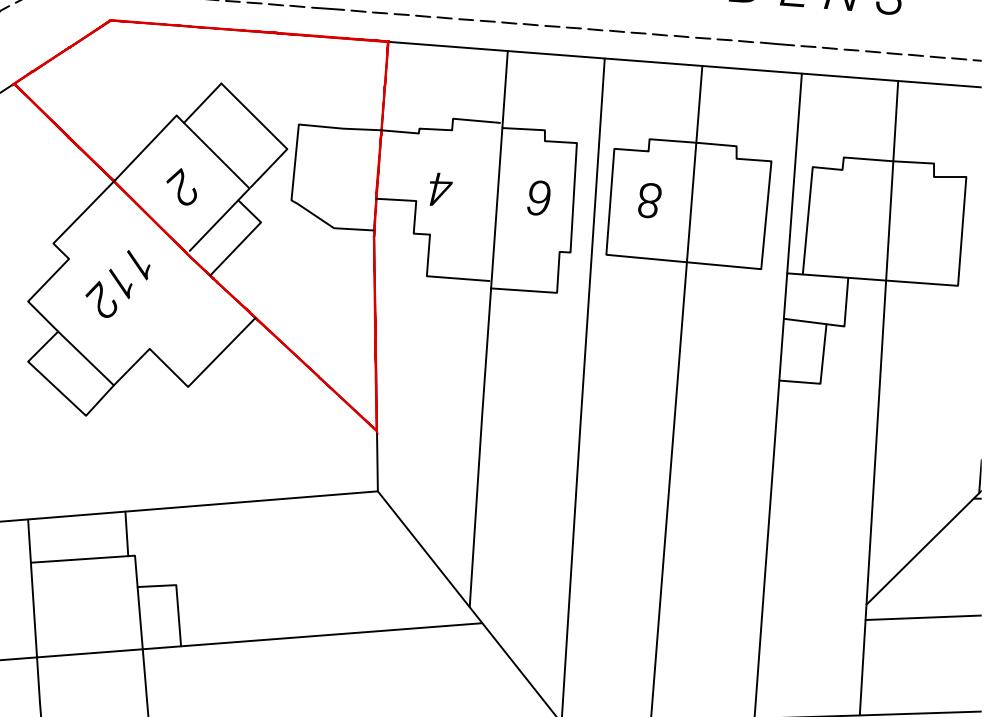

CLIFTON GARDENS

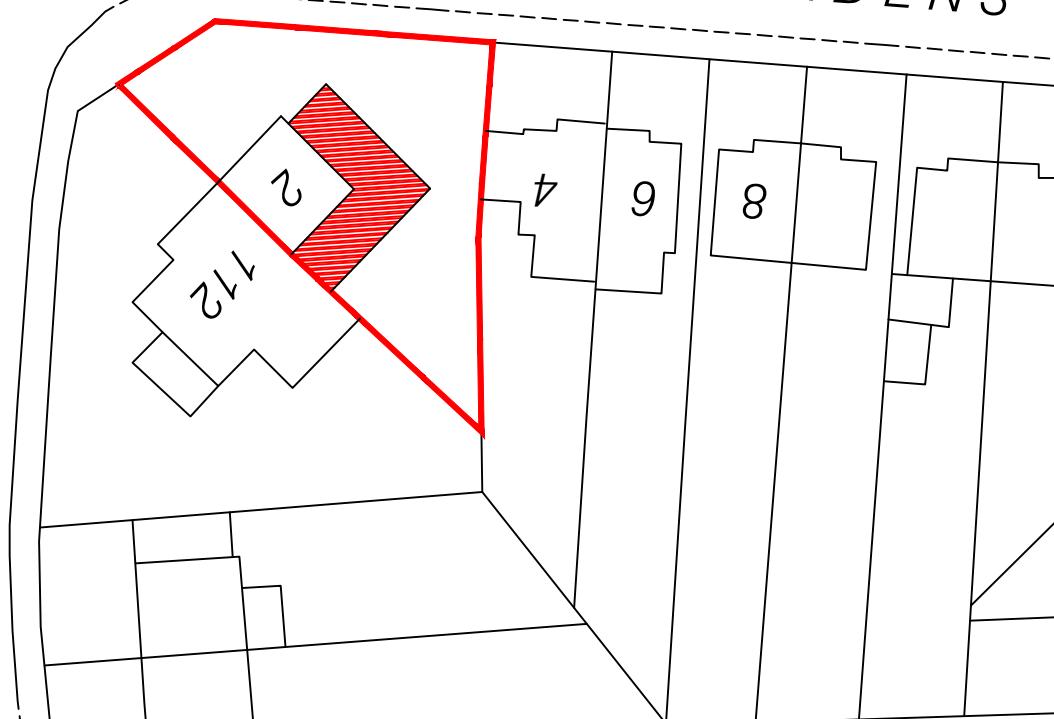

PROPOSED BLOCK PLAN

Scale 1:500

1:500  
10m 0 10m 20m 30m 40m 50m

Issue	Notes	Drawn	Date

### Express Plans

Suite 12, 29 Belmont Road, Uxbridge, UB8 1QS  
Tel: 07375 455206 Email: info@expressplans.co.uk


Client  
Mr Chopra  
2 Clifton Gardens  
UB10 0EY

Drawing Title  
BLOCK PLAN

Scale 1:500	Date 20/06/23	Checked AZ	Drawn By AZ
----------------	------------------	---------------	----------------

Drawing Number D10	Revision 02
-----------------------	----------------

NOTES  
 THIS DRAWING IS FOR PLANNING USE ONLY,  
 STRUCTURE AND BUILDING CONTROL  
 APPROVAL IS REQUIRED BEFORE  
 COMMENCEMENT OF ANY BUILDING  
 WORKS. DO NOT REPRODUCE THIS  
 DRAWING WITHOUT PERMISSION, THIS  
 DRAWING IS SUBJECT TO COPYRIGHT.

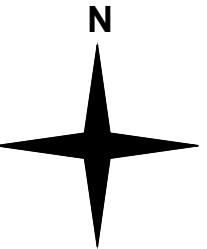

EXISTING LOCATION PLAN



PROPOSED LOCATION PLAN

1:1250  
 Scale 1:1250 

Issue	Notes	Drawn	Date
<b>Express Plans</b>			
Suite 12, 29 Belmont Road, Uxbridge, UB8 1QS Tel: 07375 455206 Email: info@expressplans.co.uk			
Client Mr Chopra 2 Clifton Gardens UB10 0EY			
Drawing Title <b>LOCATION PLAN</b>			
Scale 1:1250	Date 20/06/23	Checked AZ	Drawn By AZ
Drawing Number <b>D11</b>	Revision <b>02</b>		