




FRONT ELEVATION

Scale: 1:100



REAR ELEVATION

Scale: 1:100

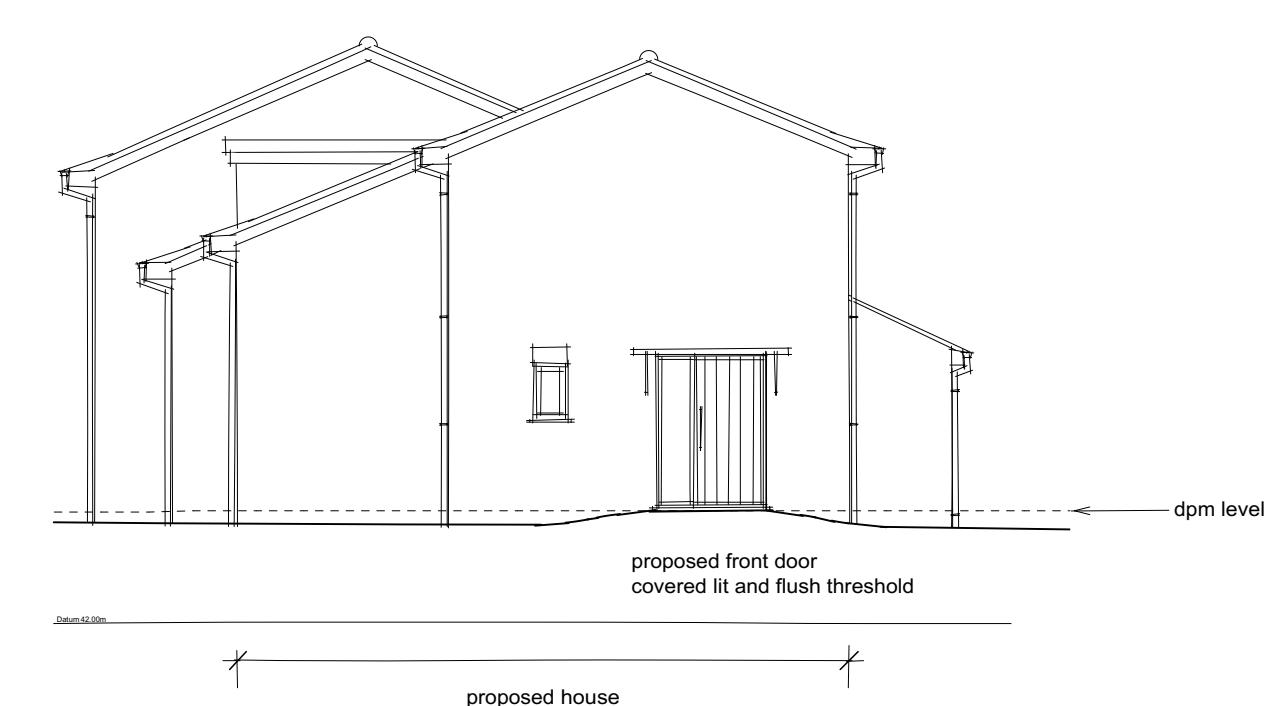

LH ELEVATION

Scale: 1:100




GROUND FLOOR PLAN

Scale: 1:100

Total house area = 69 sqm gross internal
Nationally Described Space Standard = 58 sqm gross internal

0 5 10 M

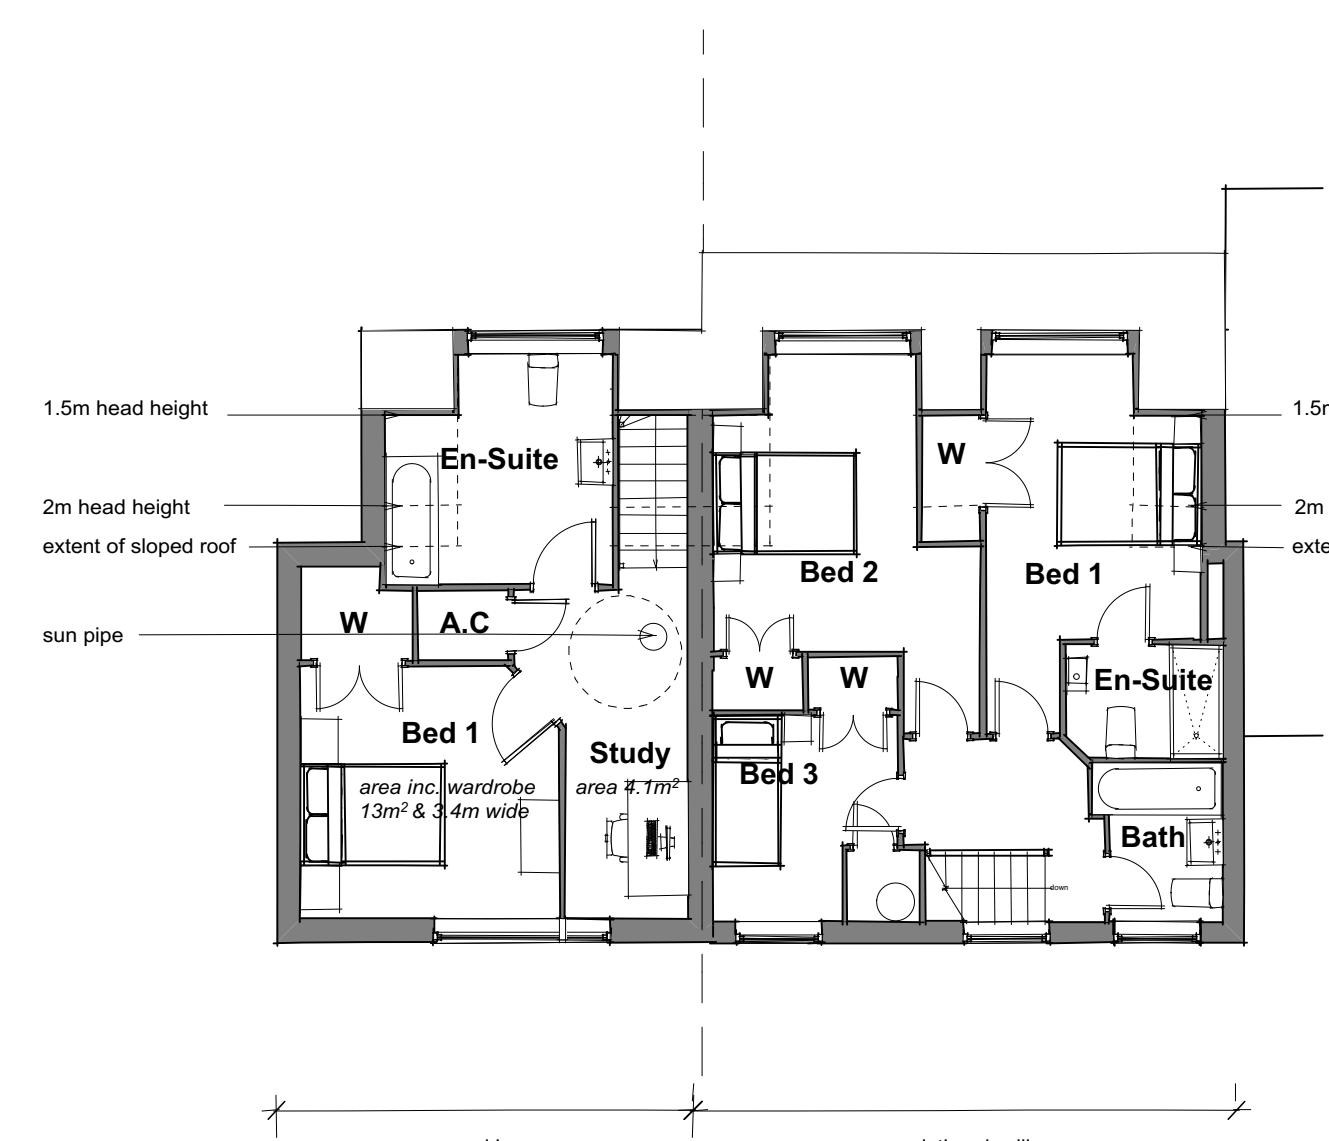

FIRST FLOOR PLAN

Scale: 1:100

Total house area = 69 sqm gross internal
Nationally Described Space Standard = 58 sqm gross internal

No.	Date:	Revision Notes:	Initials:	Notes:	Client	Drawing	PROPOSED PLANS AND ELEVATIONS 1 BED HOUSE & EXISTING EXTENSION		
A	10/07/2020	Extension reduced Revisions to elevations	FT		MR & MRS BEN GASCOYNE		Scale 1:100 @ A1	Dwg No.	
B	10/07/2020		FT		Project		Drawn FT	Revision	B
					174 AYLSHAM DRIVE ICKENHAM UB10 8UF		Date 01.07.2020	Status	PLANNING