



**FRONT ELEVATION**

Scale: 1:100

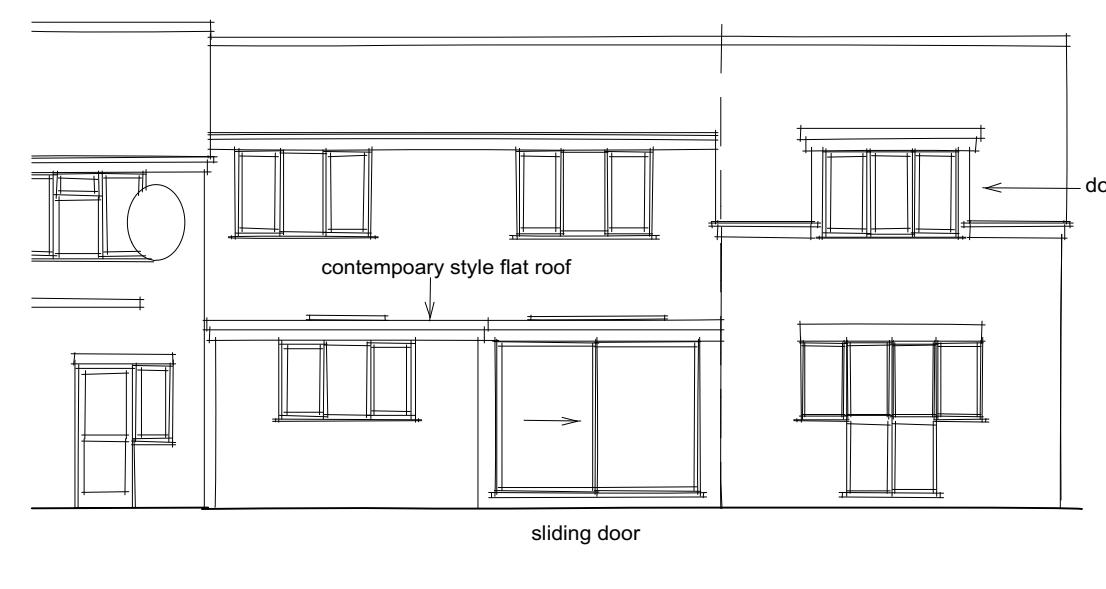


**REAR ELEVATION**

Scale: 1:100

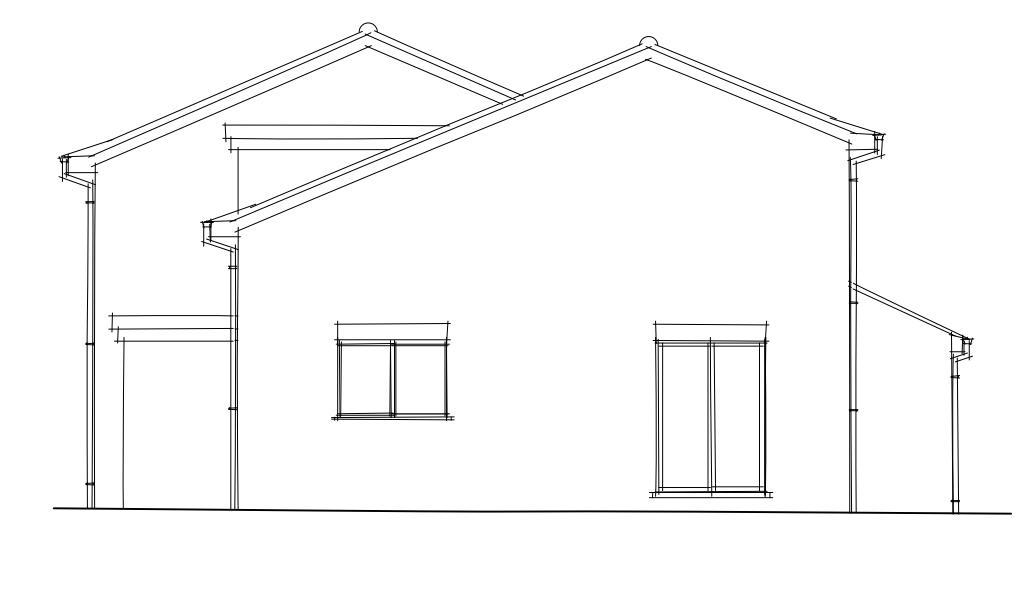


**LH ELEVATION**

Scale: 1:100

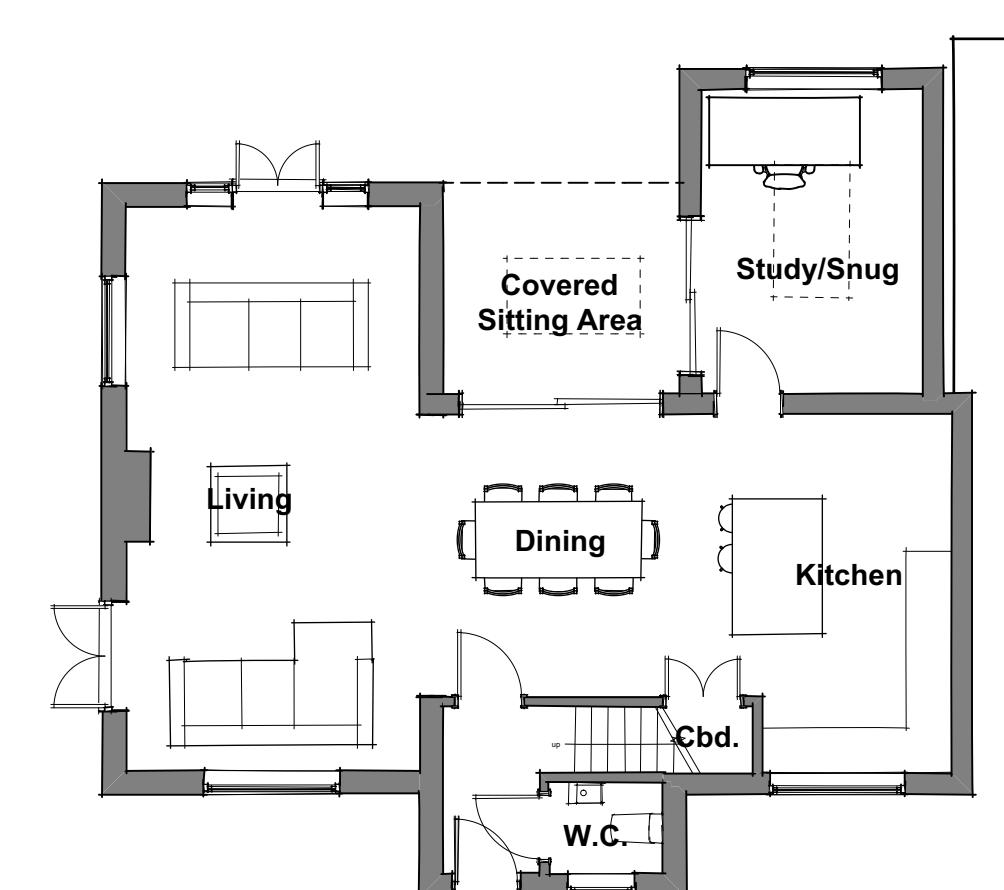


**GROUND FLOOR PLAN**

Scale: 1:100

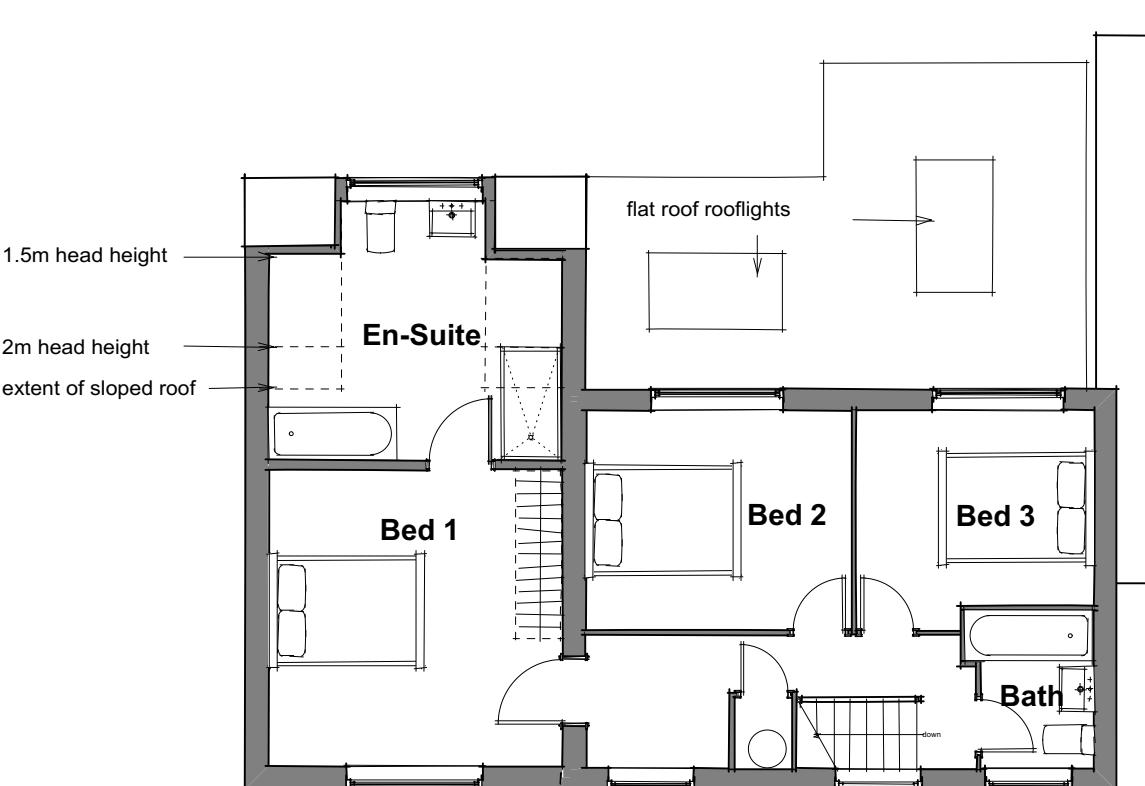


**FIRST FLOOR PLAN**

Scale: 1:100

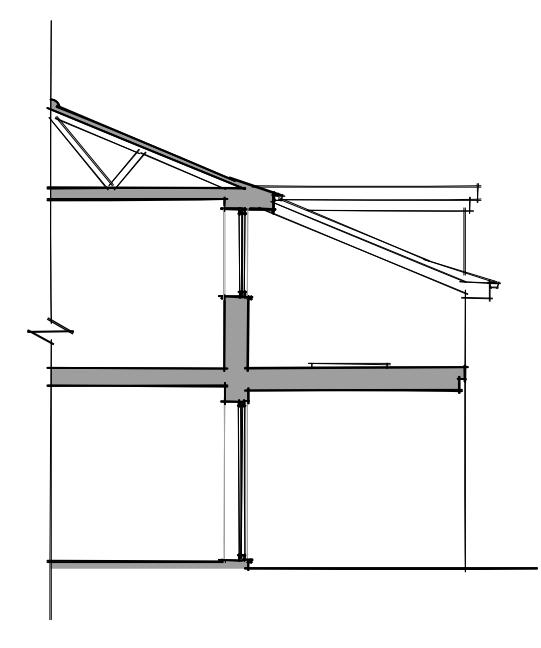

**RIGHT HAND ELEVATION**

Scale: 1:100

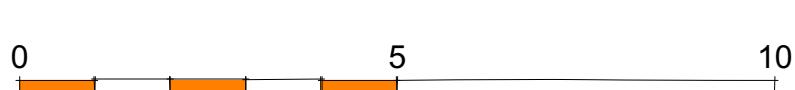

**APPROVED EXTENSION 35924/APP/2019/2972  
FOR INFORMATION ONLY**

No.	Date:	Revision Notes:	Initials:	Notes:	 <p>dp architects design   planning   architecture</p> <p>RIBA Approved Practitioner The Old Brewery, Tap 3, Shrubland Street, Wootton, Oxfordshire, OX49 5BU Tel: 01865 431098   Email: info@dparchitects.co.uk</p> <p>CIAT</p> <p>Architects</p>	Client	MR & MRS BEN GASCOYNE	Drawing	APPROVED EXTENSION PERMISSION 35924/APP/2019/2972		
						Project	174 AYLSHAM DRIVE ICKENHAM UB10 8UF	Scale	1:100 @ A1	Dwg No.	
								Drawn	FT	Revision	
								Date	29/11/19	Status	
										PLANNING	