


FRONT ELEVATION

Scale: 1:100




REAR ELEVATION

Scale: 1:100

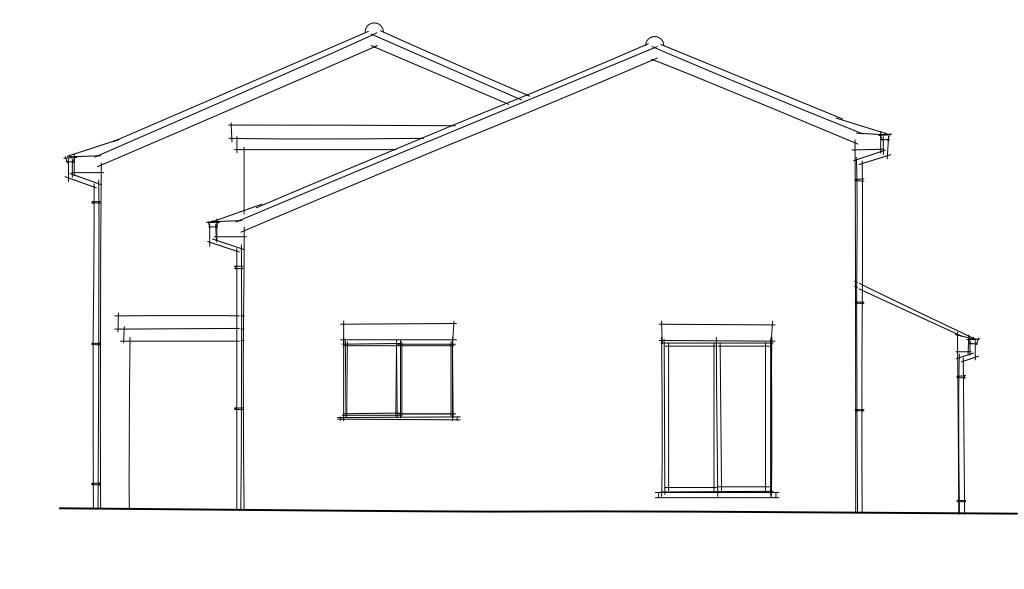


LH ELEVATION

Scale: 1:100

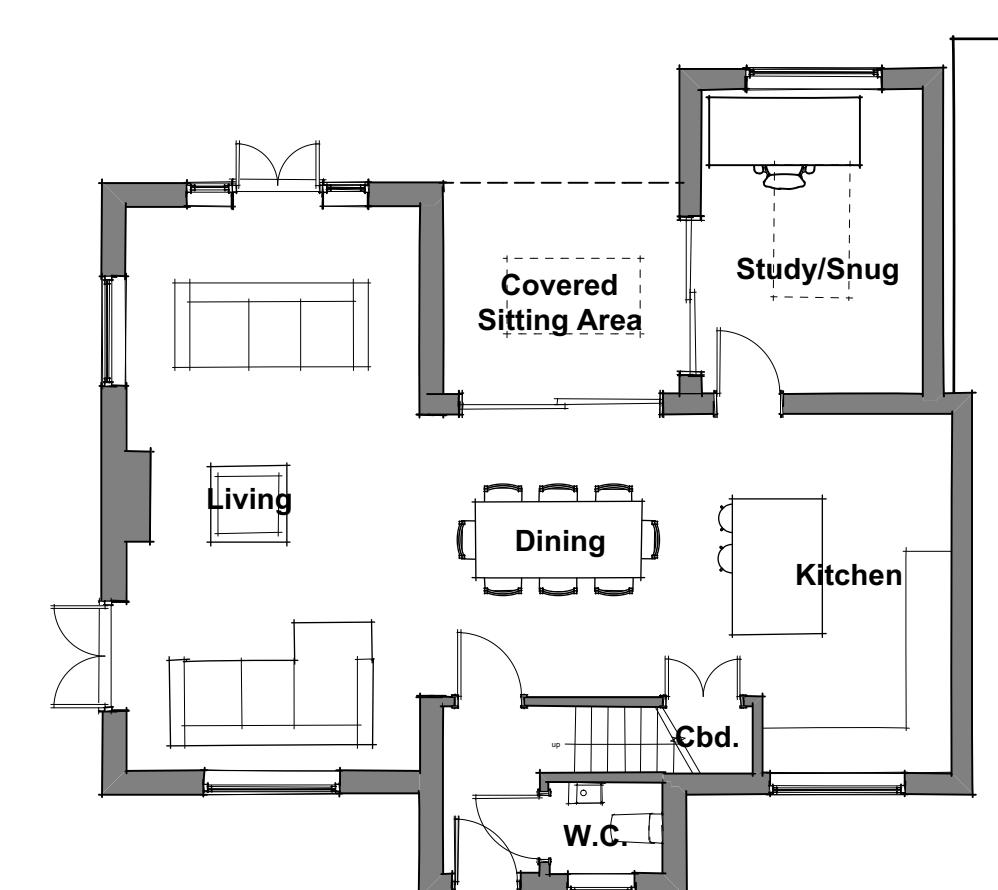


GROUND FLOOR PLAN

Scale: 1:100

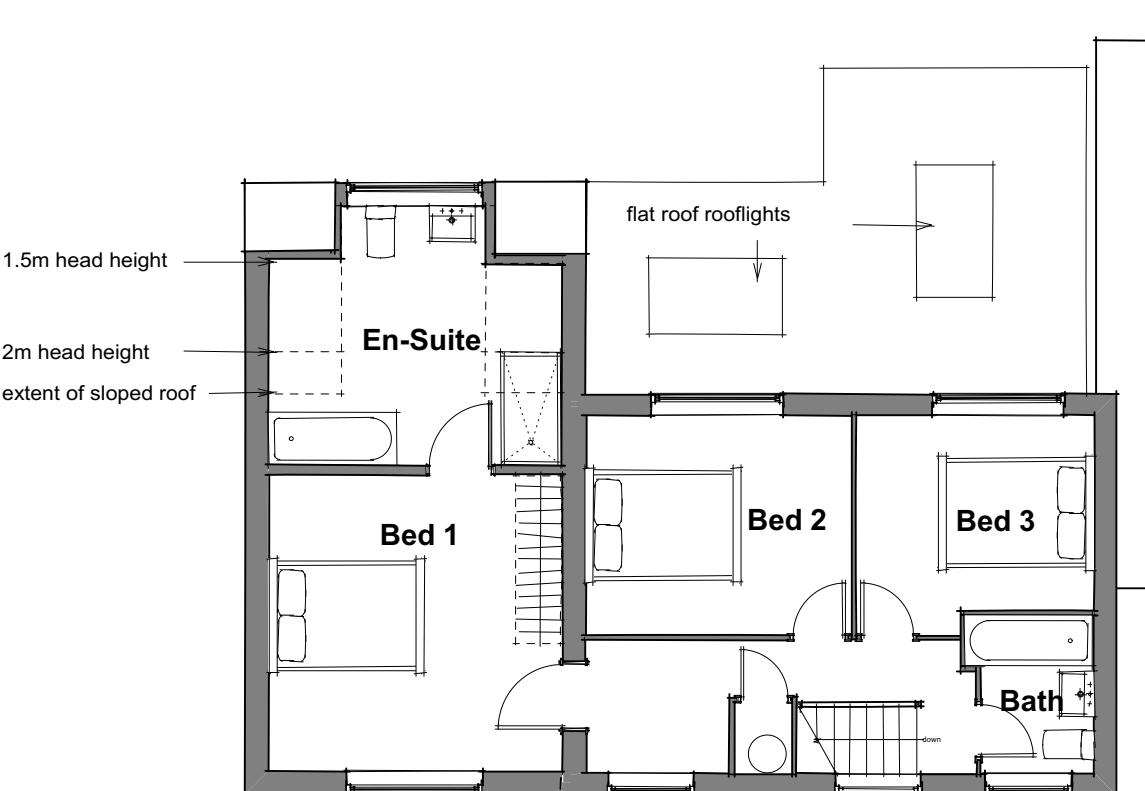


FIRST FLOOR PLAN

Scale: 1:100

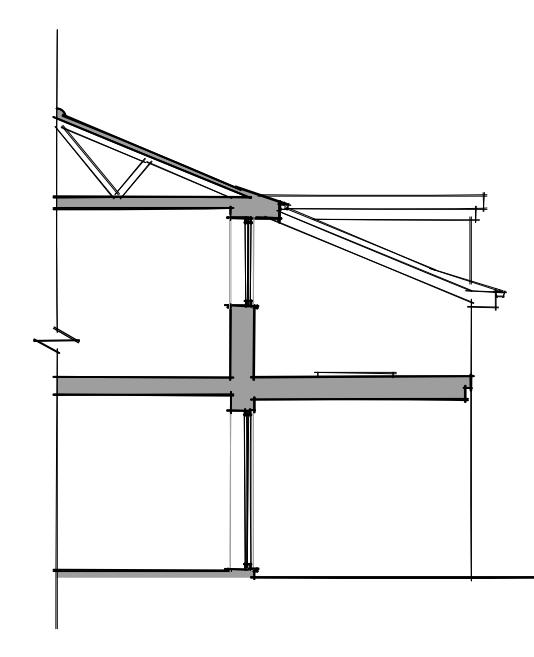

RIGHT HAND ELEVATION

Scale: 1:100

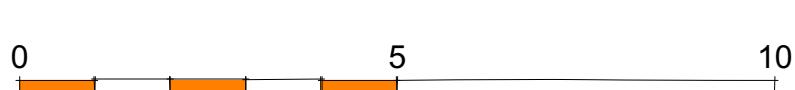

**APPROVED EXTENSION 35924/APP/2019/2972
FOR INFORMATION ONLY**

| No. | Date: | Revision Notes: | Initials: | Notes: | Client | Drawing | APPROVED EXTENSION PERMISSION 35924/APP/2019/2972 | | |
|-----|-------|-----------------|-----------|--------|---|---------|--|---------|----------|
| | | | | | Project | Scale | 1:100 @ A1 | Dwg No. | Revision |
| | | | | | 174 AYLSHAM DRIVE ICKENHAM UB10 8UF | Drawn | FT | | |
| | | | | | | Date | 29/11/19 | Status | PLANNING |