




FRONT ELEVATION

Scale: 1:100




REAR ELEVATION

Scale: 1:100

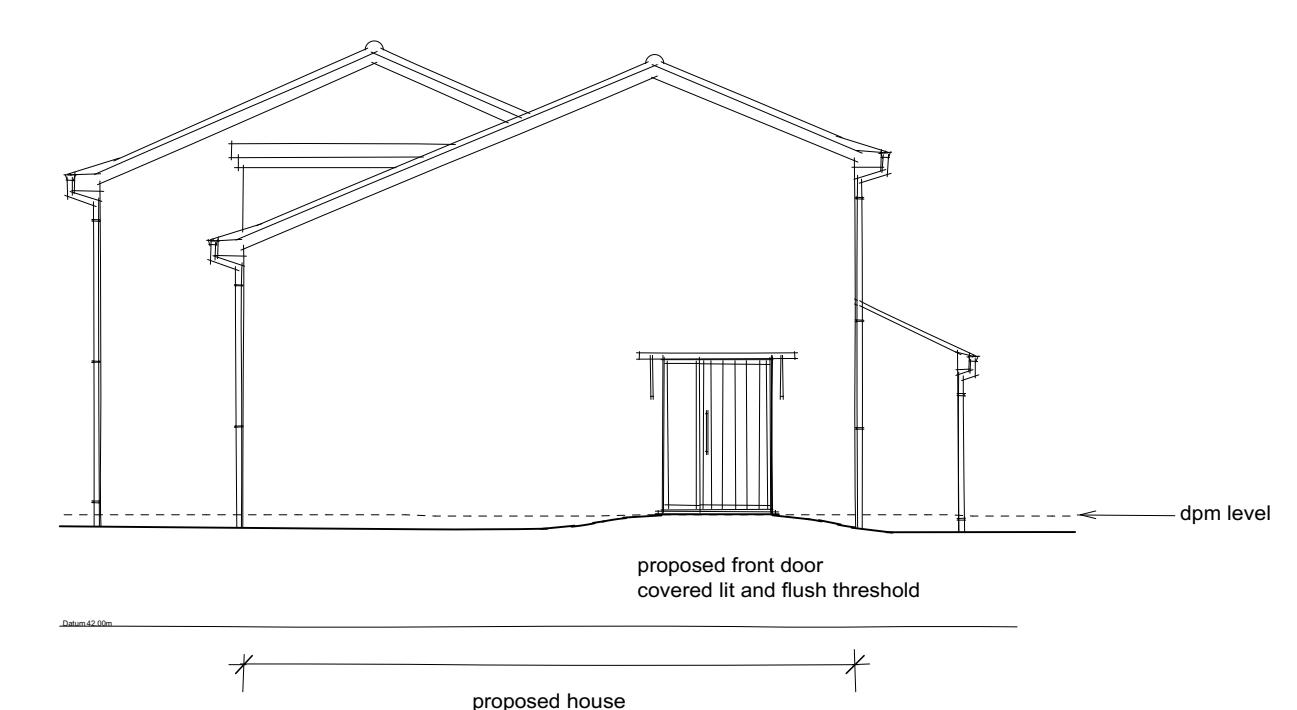

LH ELEVATION

Scale: 1:100

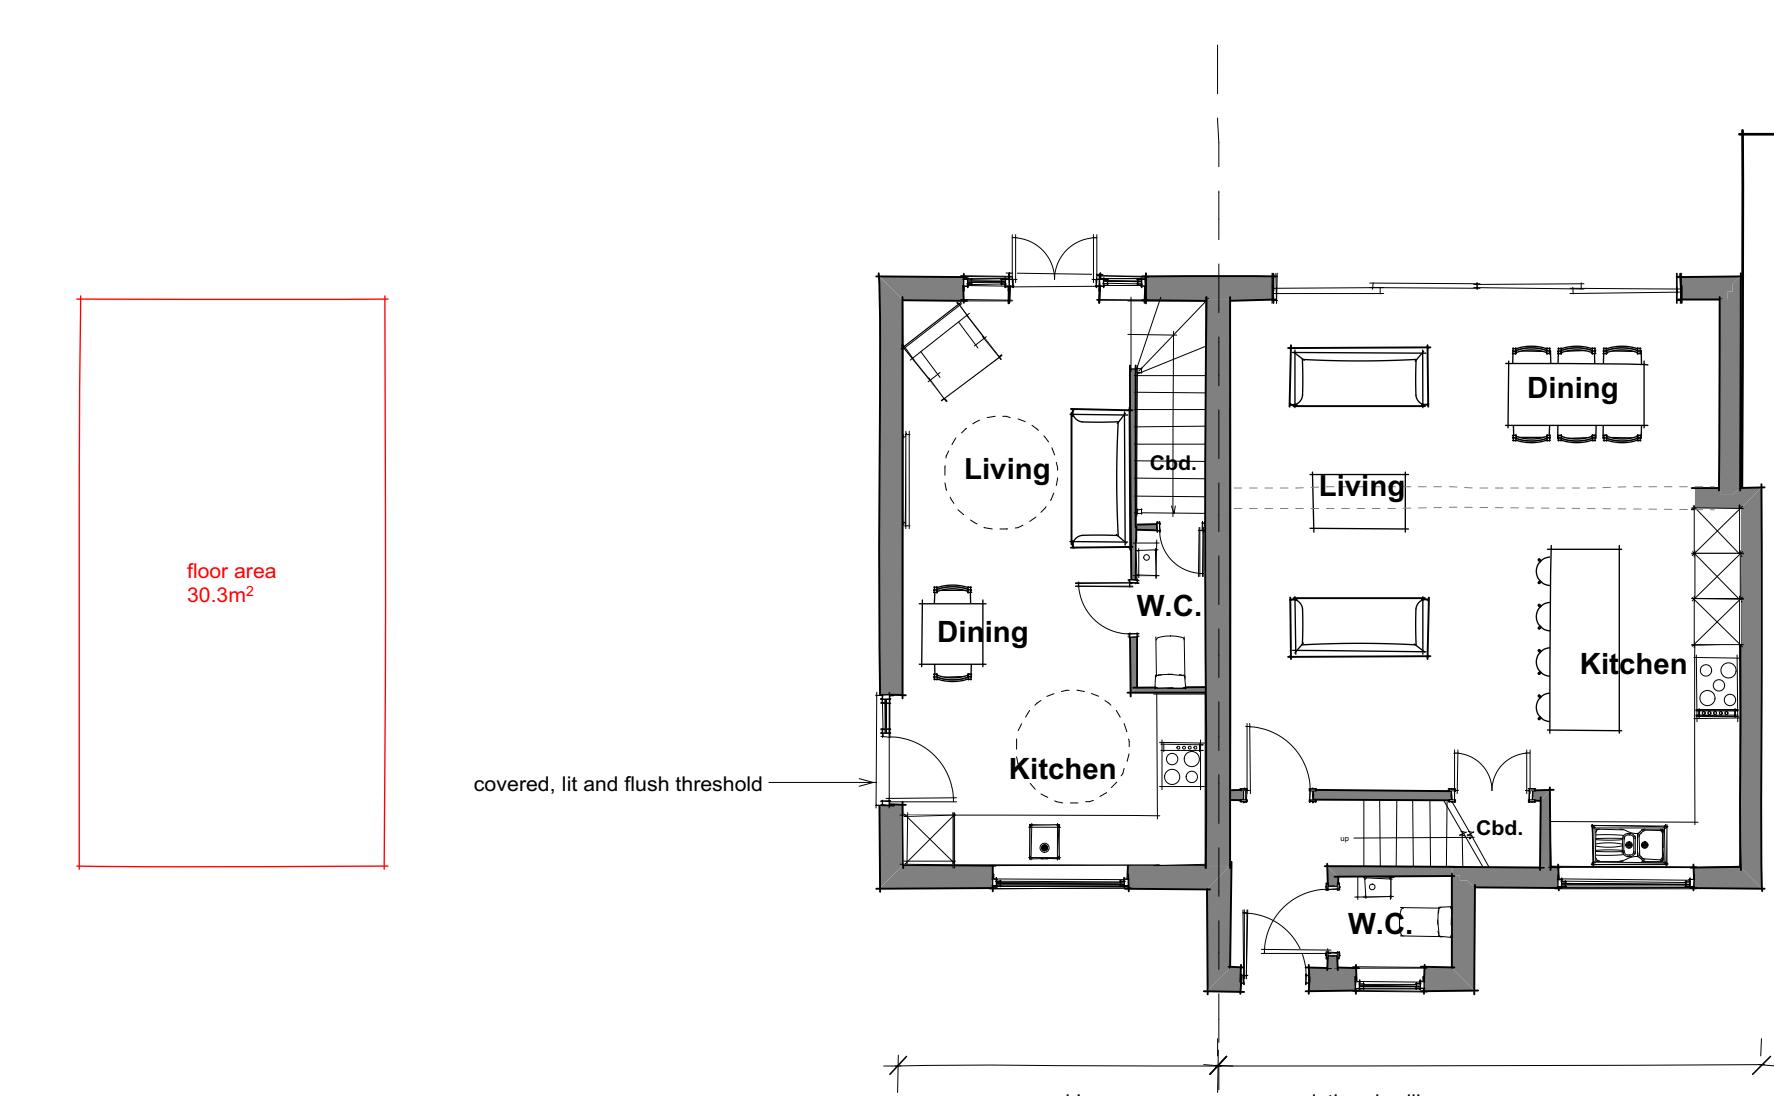

GROUND FLOOR PLAN

Scale: 1:100

Total house area = 59 sqm gross internal
Nationally Described Space Standard = 58 sqm gross internal



FIRST FLOOR PLAN

Scale: 1:100

Total house area = 59 sqm gross internal
Nationally Described Space Standard = 58 sqm gross internal

0 5 10 M

No.	Date:	Revision Notes:	Initials:	Notes:	Client	Drawing	PROPOSED PLANS AND ELEVATIONS 1 BED HOUSE AND EXTENSION OF EXISTING DWELLING		
A	06/03/2020	Minor amendments	FT			Scale 1:100 @ A1	Dwg No.		
B	20/03/2020	Minor Amendments	FT		Project	Drawn FT	Revision	20 BGAR PE04	B

dp architects
design | planning | architecture

RIBA
Chartered Practice
Architects
The Old Brewery, 3 Shrubland Street, Wootton, Oxfordshire, OX49 5BU
Tel: 01865 431098 | Email: info@dparchitects.co.uk
CIArb

174 AYLSHAM DRIVE
ICKENHAM
UB10 8UF