


1 Proposed Ground Floor

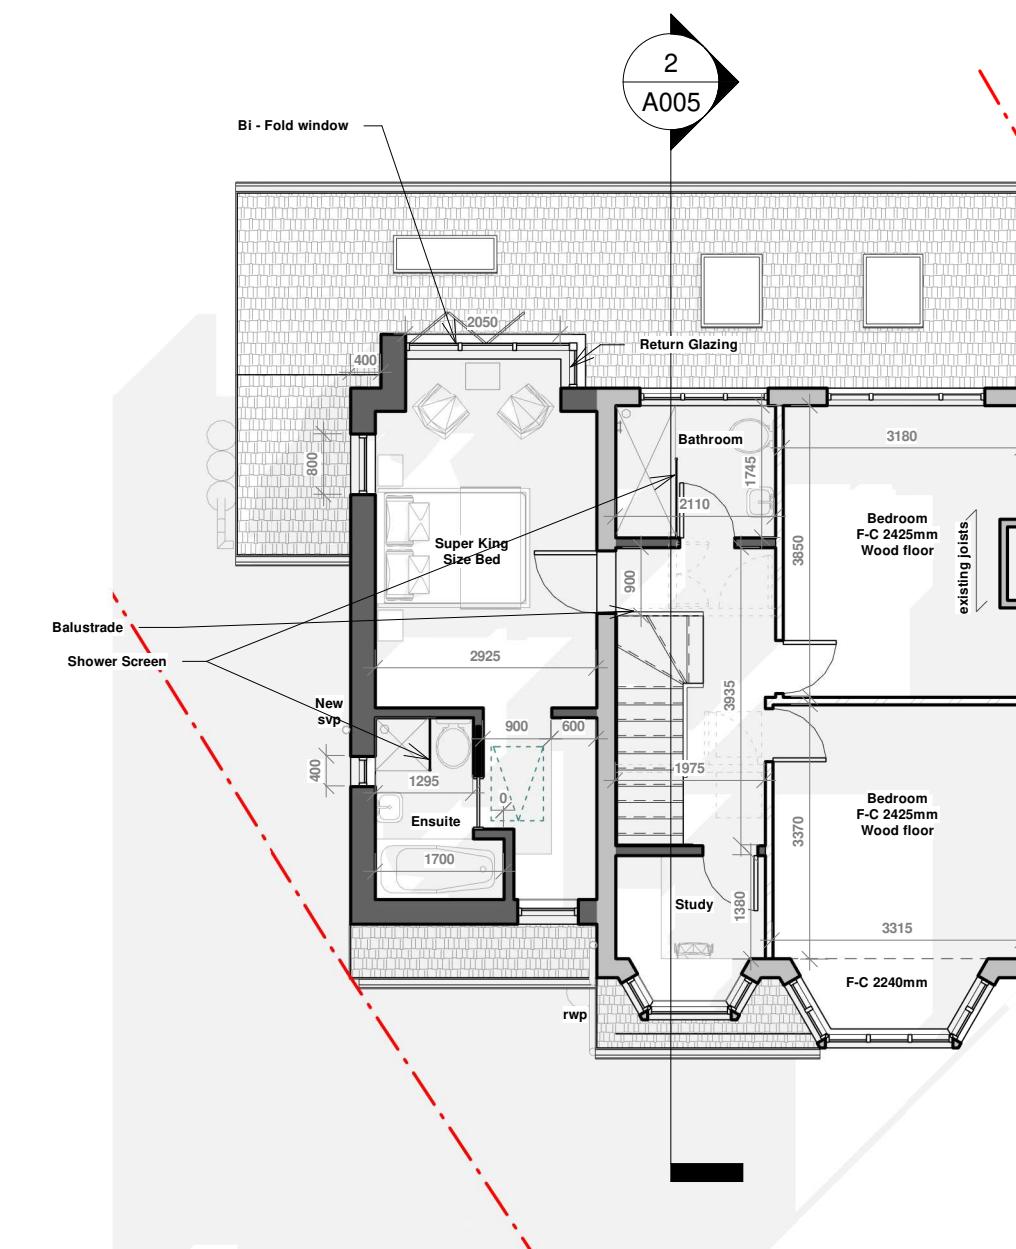

2 Proposed First Floor
1 : 100

A horizontal scale bar with labels at 0m, 2m, 4m, 6m, 8m, and 10m. The first 2m is shaded grey, and the remaining 8m is also shaded grey.

VISUAL SCALE 1:100


MICHAEL JANE ■ ARCHITECTURE

28 Grosvenor Vale, Ruislip HA4 6JC


Rear & Side Extension & Loft Conversion

Proposed Ground & First Floor Plan

Project number	01	A001
Date	25-04-2023	
Drawn by	MichealJane Architecture	
Checked by	MichealJane Architecture	Scale 1 : 100

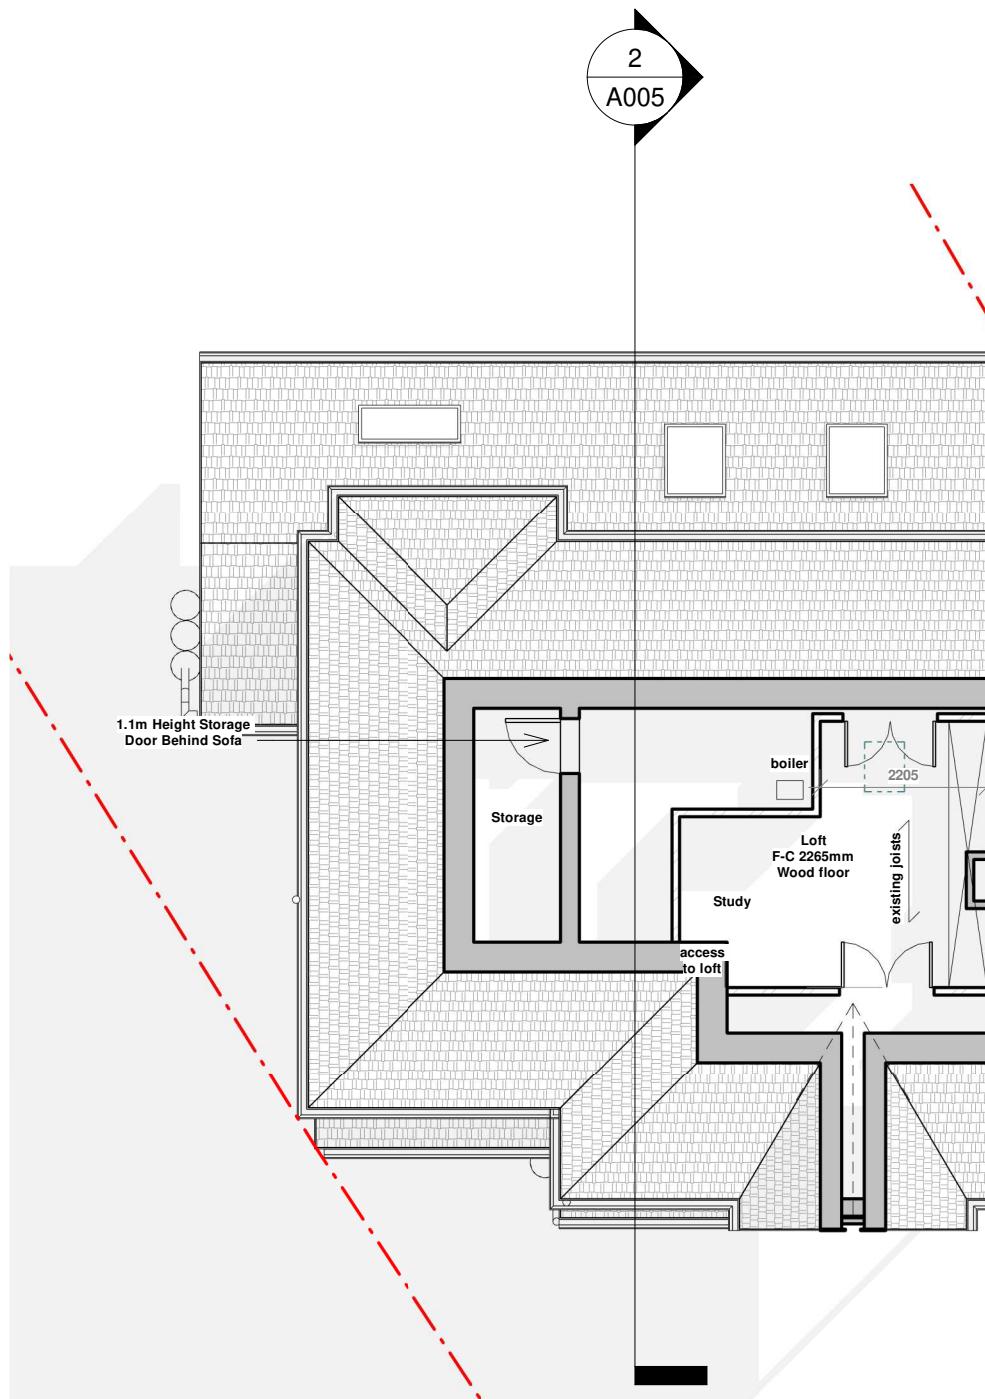

① Proposed Loft
1 : 100

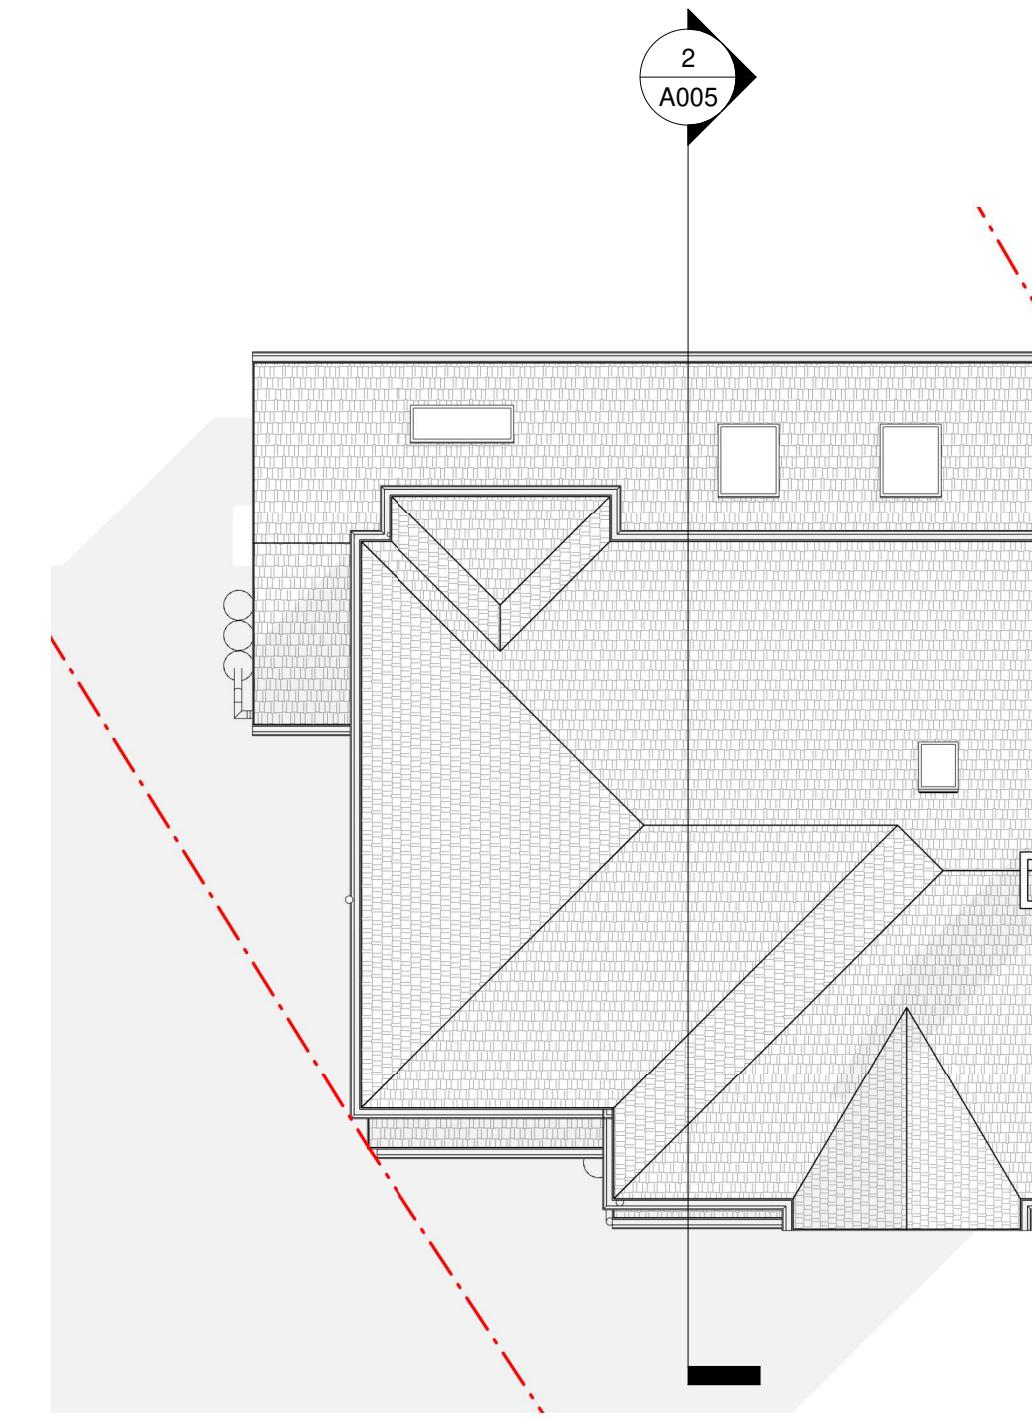

② Proposed Roof
1 : 100



VISUAL SCALE 1:100

No.	Description	Date

28 Grosvenor Vale, Ruislip HA4 6JQ

Rear & Side Extension & Loft Conversion

Proposed Loft & Roof Plan

Project number	01
Date	25-04-2023
Drawn by	Michealjane Architecture
Checked by	Michealjane Architecture

A002


1 : 100



① Proposed Front Elevation
1 : 100



② Proposed Rear Elevation
1 : 100

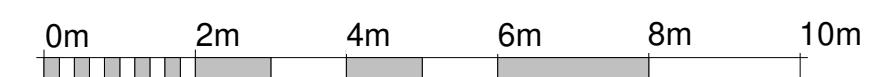

VISUAL SCALE 1:100

MICHAEL JANE
■ ARCHITECTURE

No.	Description	Date

28 Grosvenor Vale, Ruislip HA4 6JQ

Rear & Side Extension & Loft Conversion

Proposed Front & Rear Elevation

Project number 01

Date 25-04-2023

Drawn by MichealJane Architecture


Checked by MichealJane Architecture

A003


1 : 100



① Proposed Side Elevation (From Cranley
Drive)
1 : 100

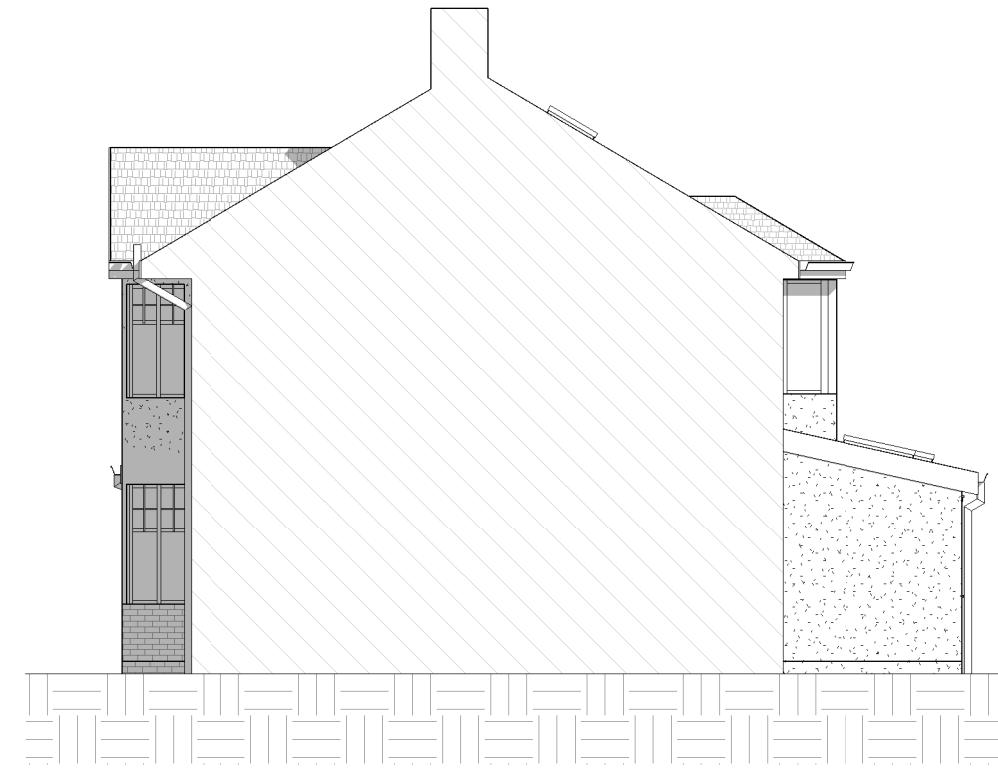

② Proposed Side Elevation (From no.26)
1 : 100

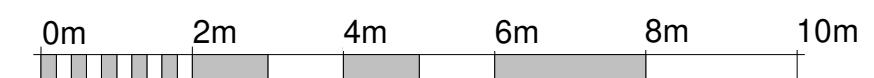

VISUAL SCALE 1:100

MICHAEL JANE
■ ARCHITECTURE

No.	Description	Date


28 Grosvenor Vale, Ruislip HA4 6JQ

Rear & Side Extension & Loft Conversion

Proposed Side Elevation (From Cranley Drive & no.26)


Project number	01	A004
Date	25-04-2023	
Drawn by	MichealJane Architecture	
Checked by	MichealJane Architecture	

1 : 100

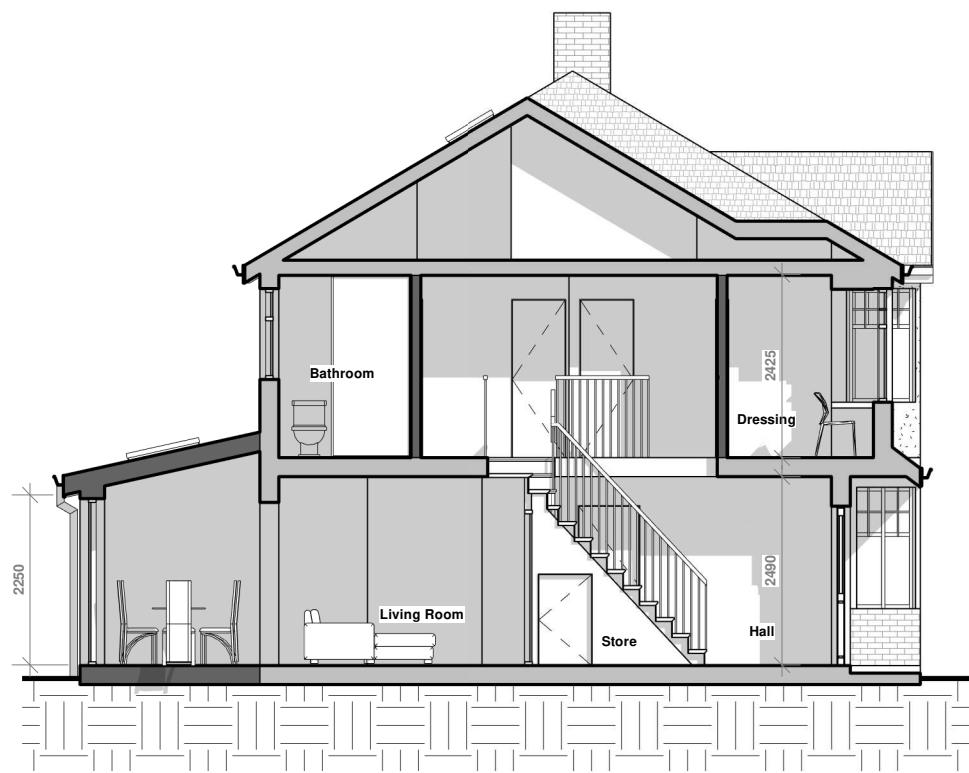

② Proposed section

1 : 100

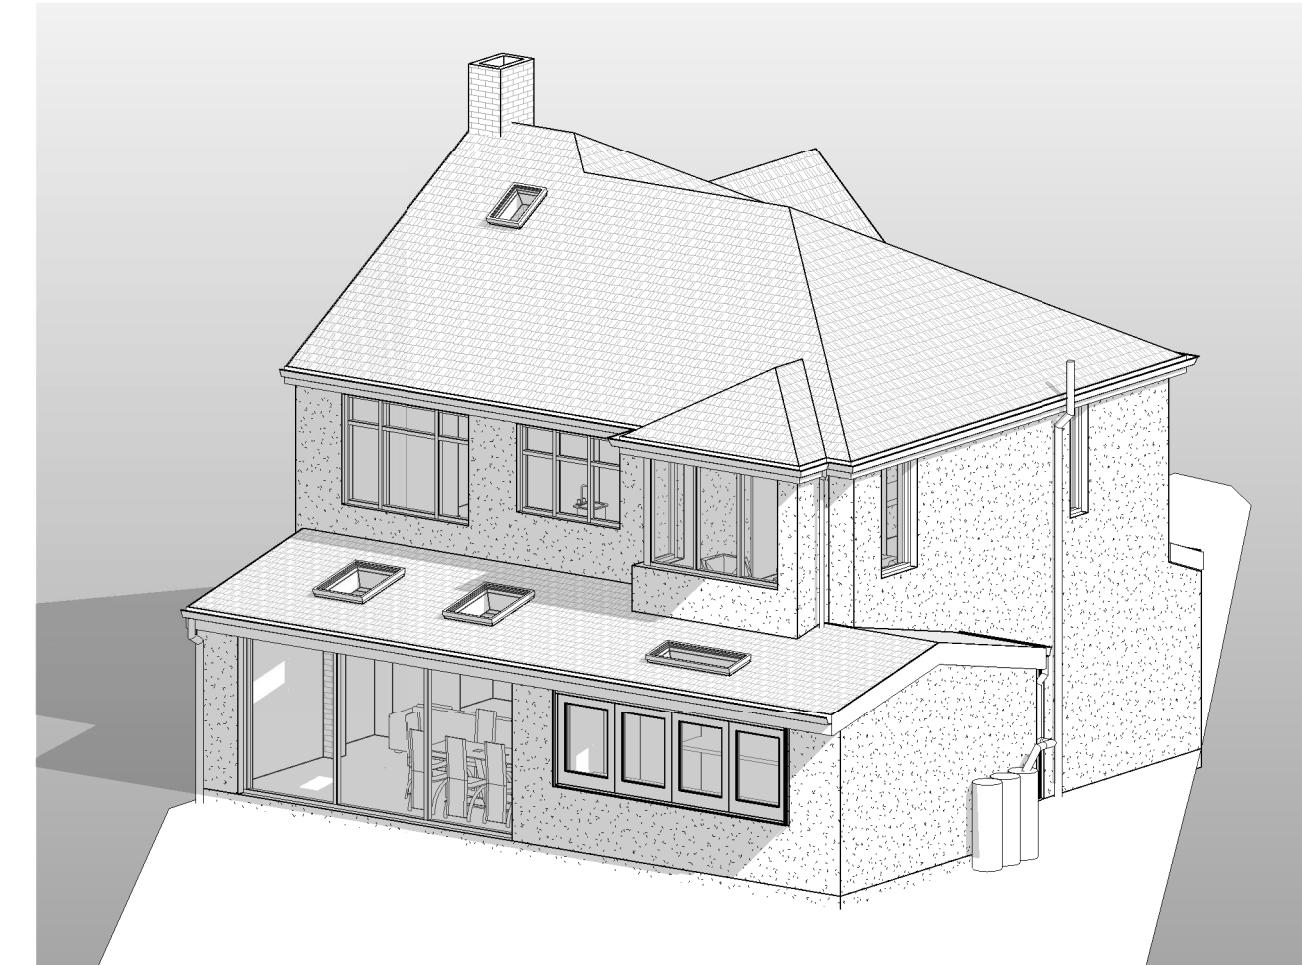

① Proposed 3D



VISUAL SCALE 1:100

MICHAEL JANE
■ ARCHITECTURE

No.	Description	Date

28 Grosvenor Vale, Ruislip HA4 6JQ

Rear & Side Extension & Loft Conversion

Proposed Section & 3D View

Project number	01
Date	25-04-2023
Drawn by	MichealJane Architecture
Checked by	MichealJane Architecture

A005

1 : 100