


2Nos Off Street Car

Parking spaces

Proposed Front Extension

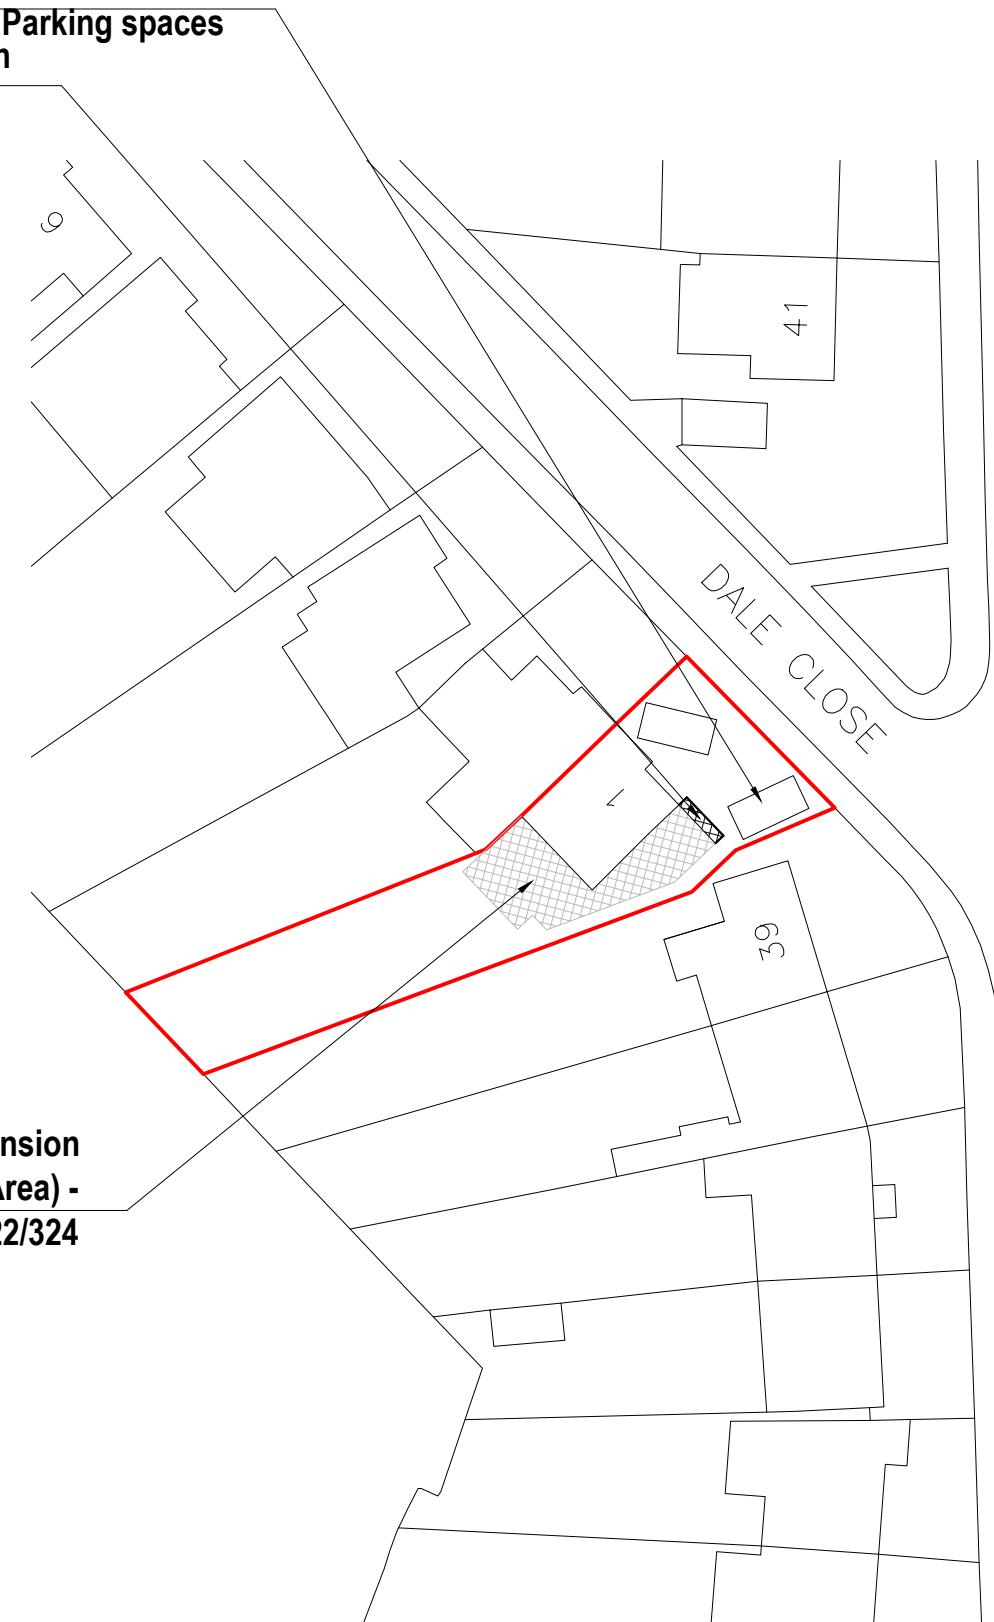

Approved Extension  
(Shaded Area) -  
3601/APP/2022/324

Block Plan



Site Location



Rev Date Comments



Dimensions to be verified on site  
DO NOT SCALE FROM THIS DRAWING.  
Any areas indicated on this drawing are for guidance only.  
No responsibility is taken for their accuracy.  
This drawing is the property of **V-DESIGN CAD Services Ltd**  
Copyright is reserved by them and the drawing is issued  
on the condition that it is not copied, reproduced, retained or  
disclosed to any unauthorized person, either wholly or in part  
without the consent in writing of **V-DESIGN CAD Services Ltd**  
Email: vishal.p@vdesigncad.co.uk Mobile: 07971083395

Site Address:  
1, Dale Close,  
Pinner,  
HA5 3UU

Title:  
Block and Location Plans



Drawn By: JM  
Job Ref: 21125  
Date: July 2022  
Drawing No. PL - 01

Scale: 1:500, 1:1250 Paper Size: A3



Rev Date Comments



Dimensions to be verified on site  
DO NOT SCALE FROM THIS DRAWING.  
Any areas indicated on this drawing are for guidance only.  
No responsibility is taken for their accuracy.

This drawing is the property of **V-DESIGN CAD Services Ltd**. Copyright is reserved by them and the drawing is issued on the condition that it is not copied, reproduced, retained or disclosed to any unauthorized person, either wholly or in part without the consent in writing of **V-DESIGN CAD Services Ltd**.


Email: vishal.p@vdesigncad.co.uk Mobile: 07971083395

Site Address:	Title:			Drawn By:	JM
1, Dale Close, Pinner, HA5 3UU	Existing Ground Floor Plan			Job Ref:	21125
			Scale:	1:50	Paper Size: A3
			Drawing No.	PL - 02	



Front Elevation

0 1 2 3 4 5  
metres 1:100 scale

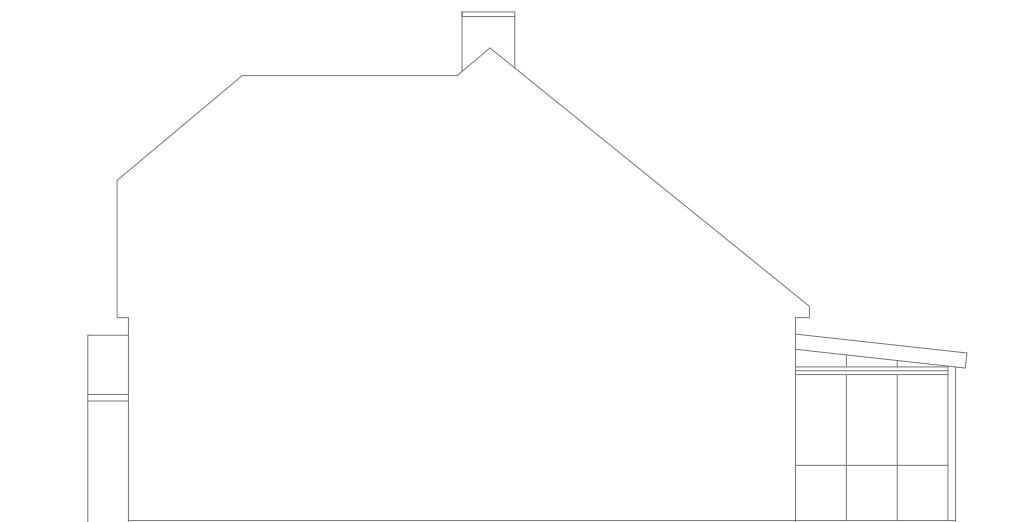

Side Elevation

0 1 2 3 4 5  
metres 1:100 scale



Rear Elevation

0 1 2 3 4 5  
metres 1:100 scale



Side Elevation

0 1 2 3 4 5  
metres 1:100 scale

Rev Date Comments



Dimensions to be verified on site  
DO NOT SCALE FROM THIS DRAWING.  
Any areas indicated on this drawing are for guidance only.  
No responsibility is taken for their accuracy.

This drawing is the property of **V-DESIGN CAD Services Ltd**. Copyright is reserved by them and the drawing is issued on the condition that it is not copied, reproduced, retained or disclosed to any unauthorized person, either wholly or in part without the consent in writing of **V-DESIGN CAD Services Ltd**.

Email: vishal.p@vdesigncad.co.uk Mobile: 07971083395

Site Address:

1 Dale Close,  
Pinner,  
HA5 3UU

Title:

Existing Elevations


Drawn By: JM

Job Ref: 21125

Date: July 2022

Drawing No. PL - 03

Scale: 1:100 Paper Size: A3

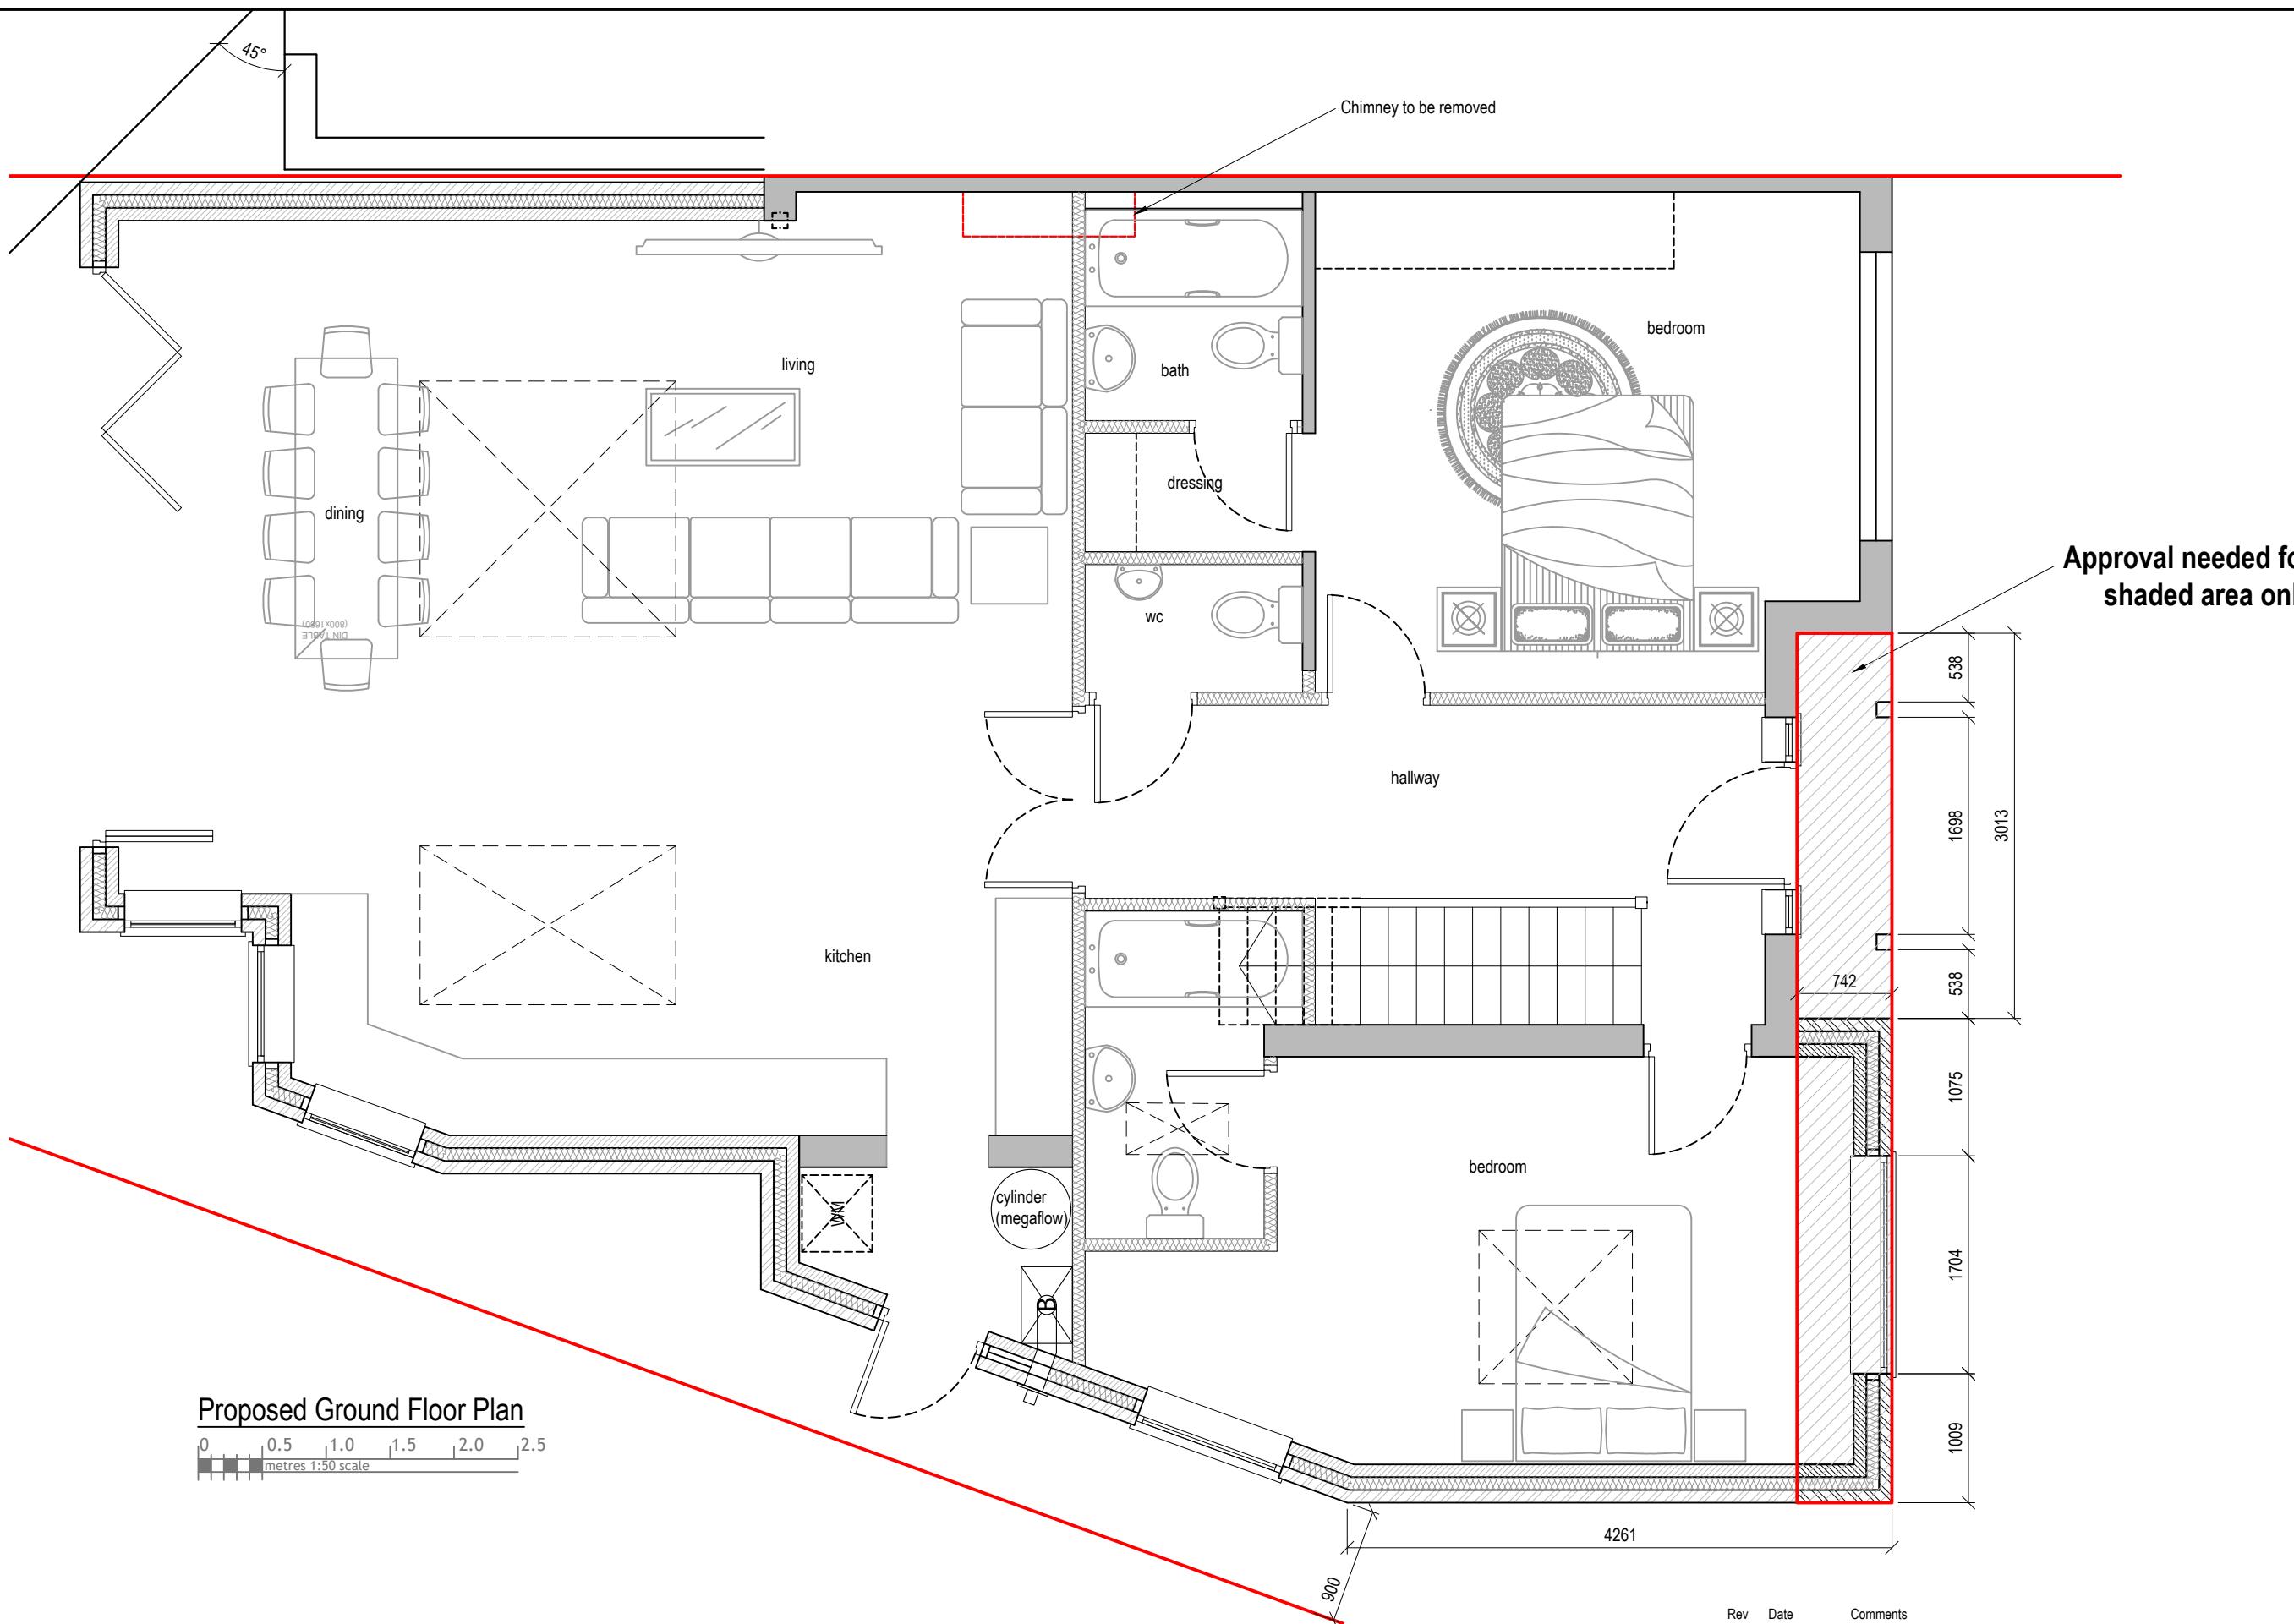

Dimensions to be verified on site  
DO NOT SCALE FROM THIS DRAWING.  
Any areas indicated on this drawing are for guidance  
No responsibility is taken for their accuracy.


This drawing is the property of **V-DESIGN CAD Services Ltd**. Copyright is reserved by them and the drawing is issued on the condition that it is not copied, reproduced, retained or disclosed to any unauthorized person, either wholly or in part, without the consent in writing of **V-DESIGN CAD Services Ltd**.  
Email: vishal.p@vdesigncad.co.uk Mobile: 07971083111

### Cite Address

Rev Date Comments

Drawn By: JM  
Job Ref: 21125  
Date: July 2022  
Drawing No. PL - 04

Approval needed for  
shaded area only

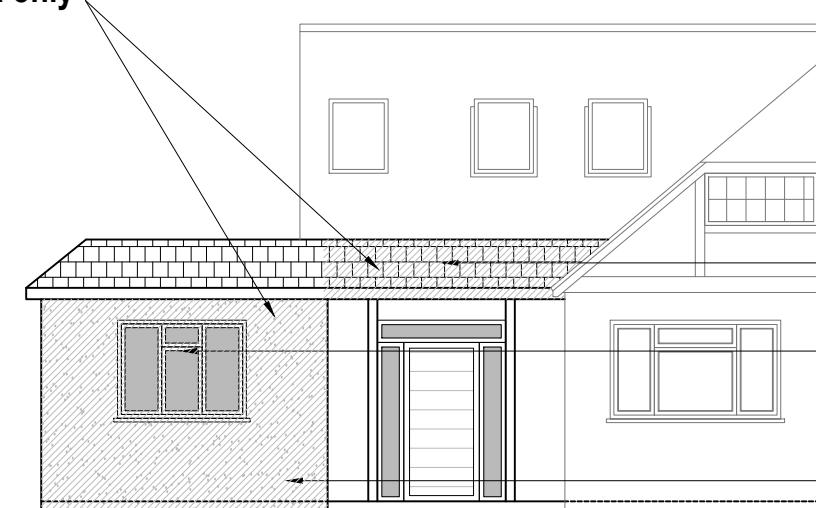


Front Elevation

0 1 2 3 4 5  
metres 1:100 scale

Tiles match to existing

UPVC window match to existing

Rendering match to existing

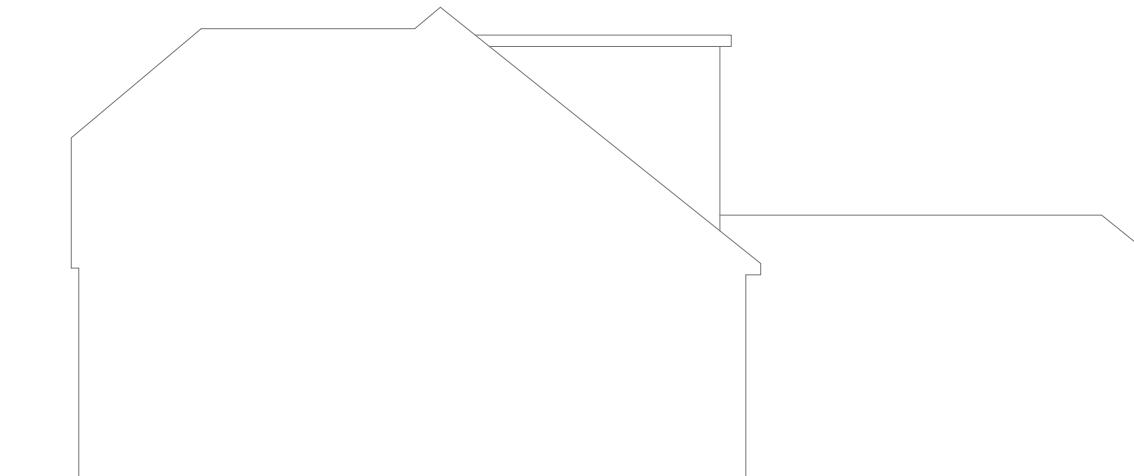


Side Elevation

0 1 2 3 4 5  
metres 1:100 scale

Approved Ref:  
3601/APP/2021/4475  
3601/APP/2022/324

Approval needed for  
shaded area only

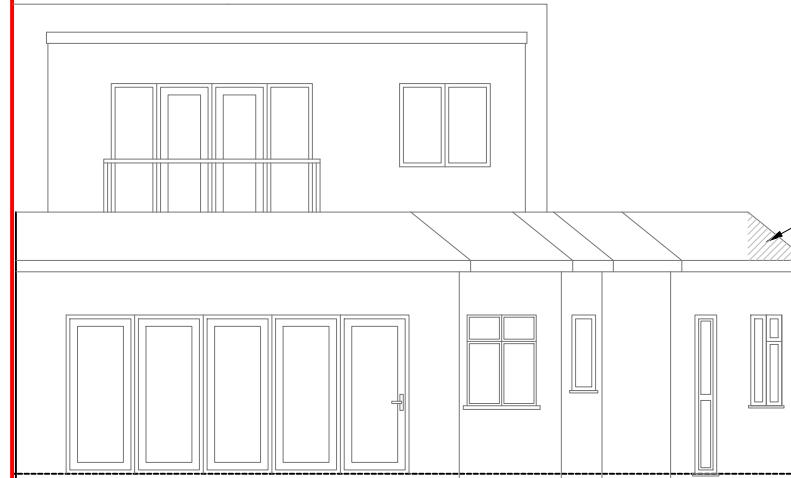


Rear Elevation

0 1 2 3 4 5  
metres 1:100 scale

Tiles match to existing

Rendering match to existing

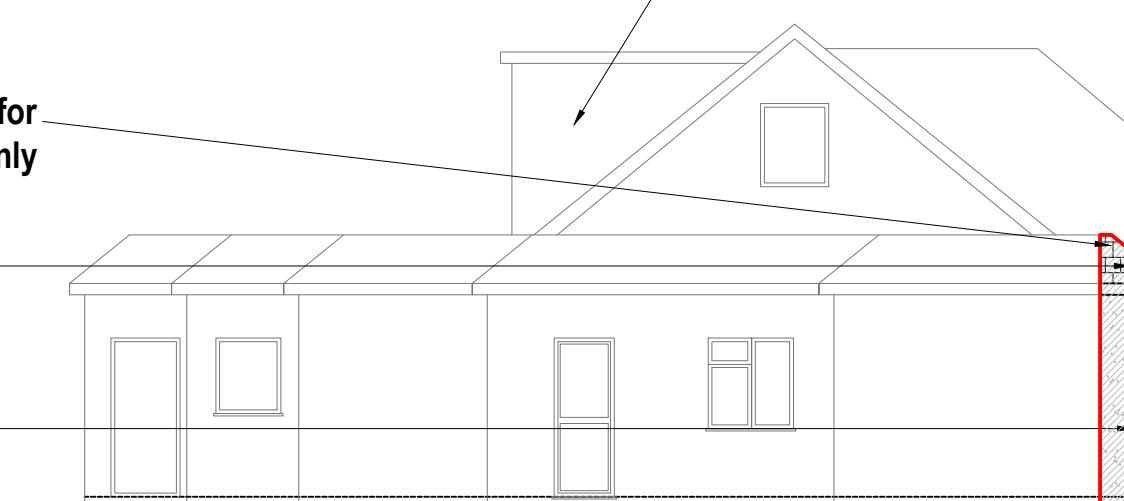

Side Elevation

0 1 2 3 4 5  
metres 1:100 scale

Rev D Date 20.05.22 Comments Front Reduced



Dimensions to be verified on site  
DO NOT SCALE FROM THIS DRAWING.  
Any areas indicated on this drawing are for guidance only.  
No responsibility is taken for their accuracy.  
This drawing is the property of **V-DESIGN CAD Services Ltd**. Copyright is reserved by them and the drawing is issued on the condition that it is not copied, reproduced, retained or disclosed to any unauthorized person, either wholly or in part without the consent in writing of **V-DESIGN CAD Services Ltd**.  
Email: vishal.p@vdesigncad.co.uk Mobile: 07971083395

Site Address:


1 Dale Close,  
Pinner,  
HA5 3UU

Title:

Proposed Elevations

Scale: 1:100 Paper Size: A3

Drawn By: JM  
Job Ref: 21125  
Date: July 2022  
Drawing No. PL - 05

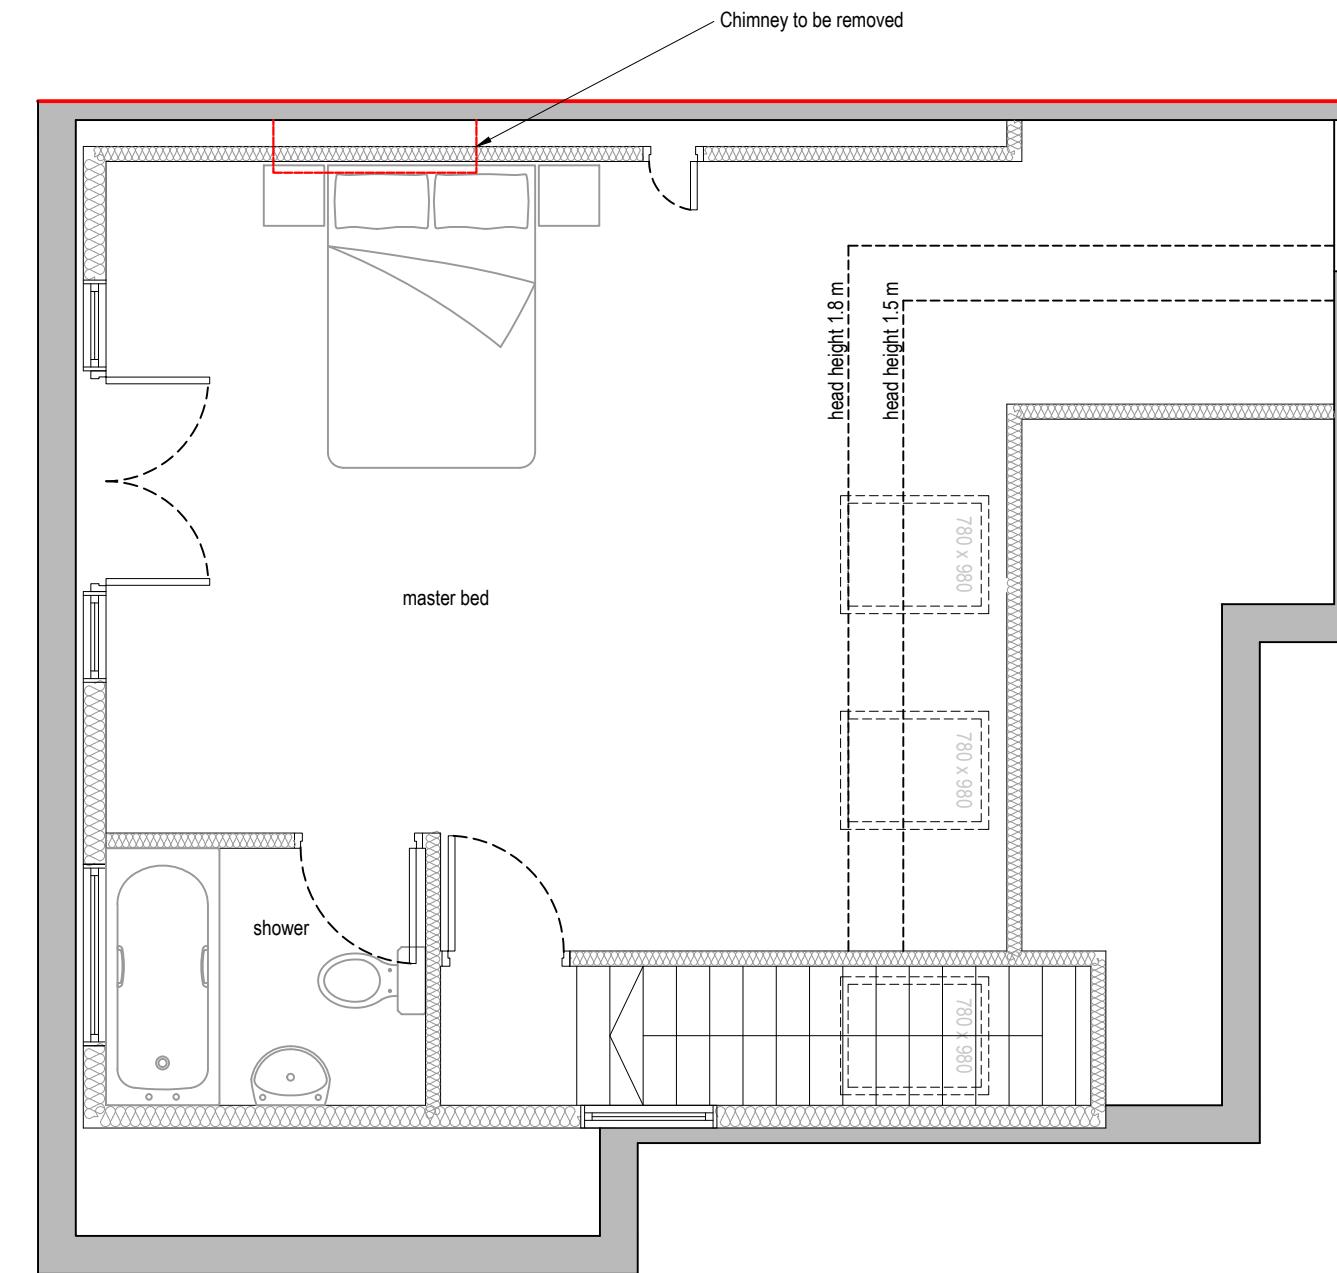

Proposed Loft Plan (Approved Ref:  
**3601/APP/2021/4475 3601/APP/2022/324)**

0 0.5 1.0 1.5 2.0 2.5  
 metres 1:50 scale

Rev Date Comments



Dimensions to be verified on site  
 DO NOT SCALE FROM THIS DRAWING.  
 Any areas indicated on this drawing are for guidance only.  
 No responsibility is taken for their accuracy.

This drawing is the property of **V-DESIGN CAD Services Ltd**. Copyright is reserved by them and the drawing is issued on the condition that it is not copied, reproduced, retained or disclosed to any unauthorized person, either wholly or in part without the consent in writing of **V-DESIGN CAD Services Ltd**.  
 Email: vishal.p@vdesigncad.co.uk Mobile: 07971083395

Site Address:	Title:			Drawn By:	JM	
1 Dale Close, Pinner, HA5 3UU	Proposed Loft Plan (Approved Ref: <b>3601/APP/2021/4475 3601/APP/2022/324)</b>			Job Ref:	21125	
				Date:	July 2022	
	Scale:	1:50	Paper Size:	A3	Drawing No.	PL - 06